


- Notes:**
- THIS DRAWING IS THE COPYRIGHT OF TIER CONSULT LTD AND CANNOT BE REPRODUCED IN ANY FORM WITHOUT WRITTEN CONSENT FROM THE COMPANY.
  - THIS DRAWING IS TO BE READ IN CONJUNCTION WITH ALL OTHER RELEVANT ARCHITECTS, ENGINEERS AND SPECIALIST'S DRAWINGS TOGETHER WITH THE APPROPRIATE SPECIFICATION.
  - ALL DIMENSIONS ARE IN MILLIMETRES UNO, FOR THE PURPOSES OF CONSTRUCTION THIS DRAWING MUST NOT BE SCALED AND ONLY WRITTEN DIMENSIONS USED. IT IS THE CONTRACTOR'S RESPONSIBILITY TO CHECK ALL DIMENSIONS ON SITE PRIOR TO CONSTRUCTION AND ANY DISCREPANCIES TO BE BROUGHT TO THE IMMEDIATE ATTENTION OF THE ENGINEER IN WRITING.
  - ALL LEVELS ARE IN METRES UNO & TO OS DATUM.
  - GRIDLINES 2, A & B DEFINED BY INTERNAL FACE OF WALLS. GRIDLINE 1 DIMENSIONED OFF GRIDLINE 2.



**ABBREVIATIONS:**

|        |  |
|--------|--|
| RCB    | = REINFORCED CONCRETE BEAM.              |
| RCC    | = REINFORCED CONCRETE COLUMN.            |
| RCS    | = REINFORCED CONCRETE SLAB.              |
| RCW    | = REINFORCED CONCRETE WALL.              |
| RCP    | = REINFORCED CONCRETE PILECAP.           |
| WP RCW | = WATERPROOF REINFORCED CONCRETE WALL.   |
| WP RCC | = WATERPROOF REINFORCED CONCRETE COLUMN. |
| RCU    | = REINFORCED CONCRETE UPSTAND BEAM.      |
| SE     | = SLAB EDGE                              |

DENOTES STEP IN SLAB SURFACE.  
 DENOTES TWO WAY SPANNING SLAB.  
 DENOTES ONE WAY SPANNING SLAB.  
 MBE SERVICE PENETRATION

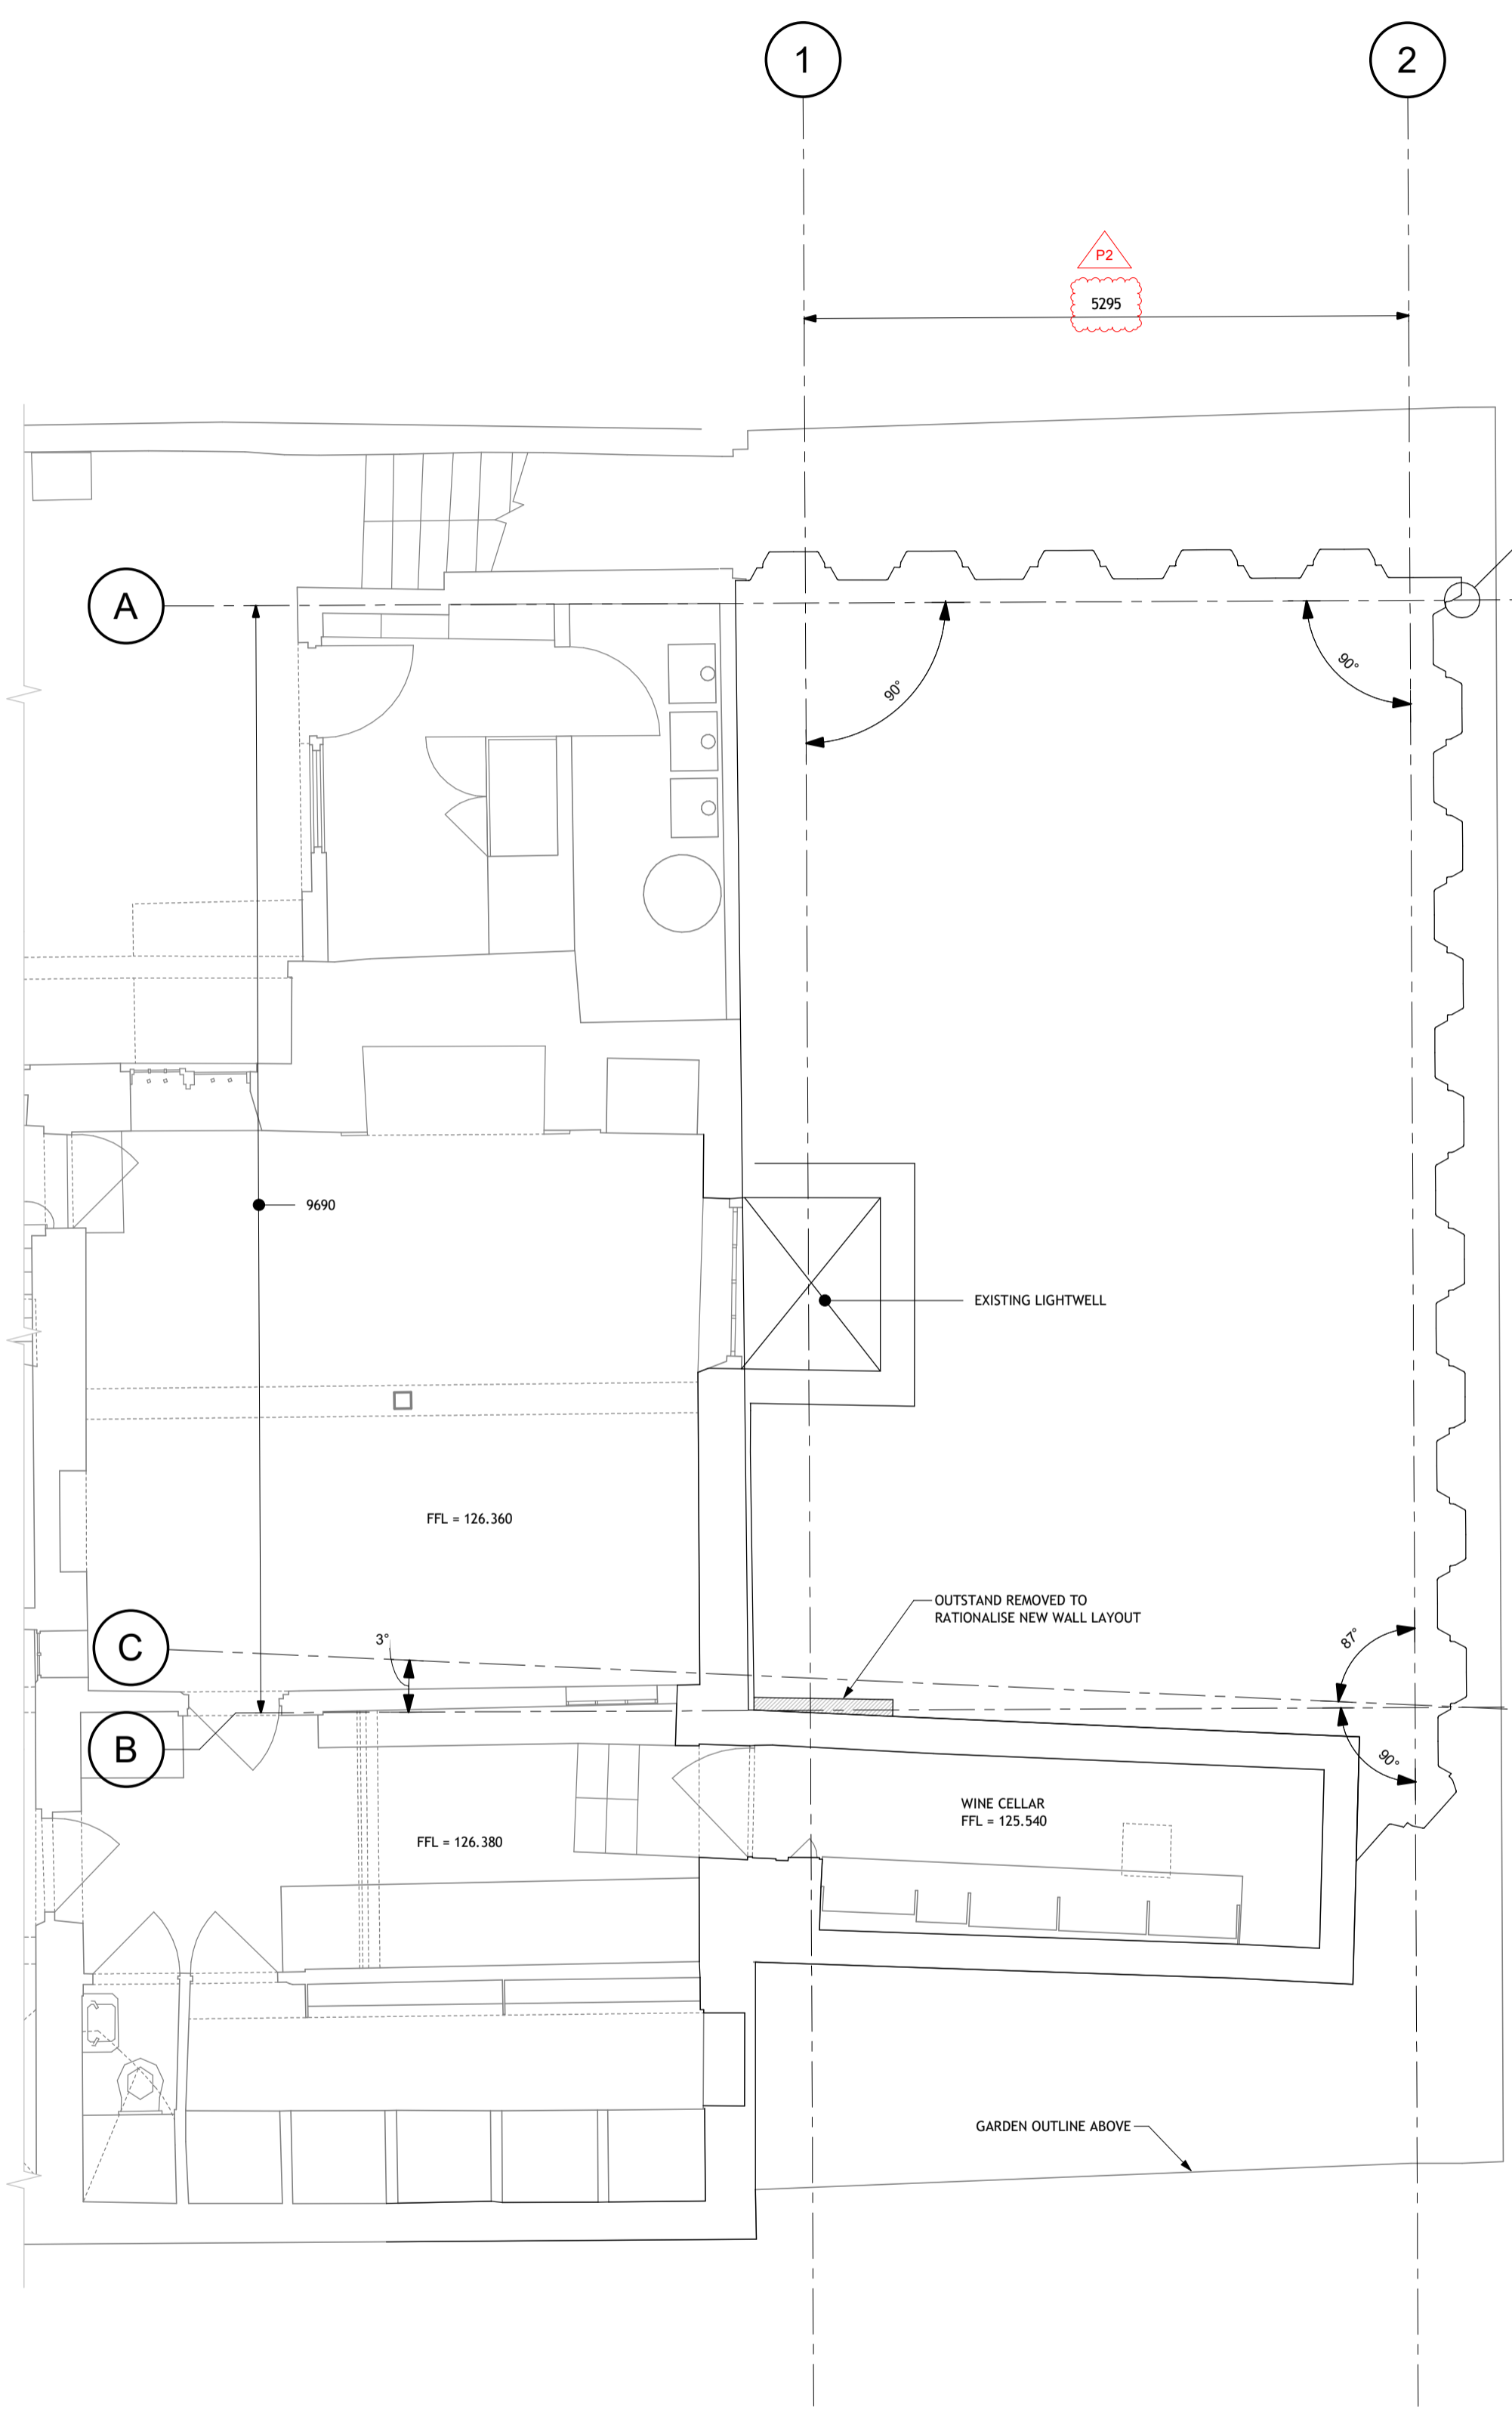

**1 PLAN AS EXISTING**  
1 : 50

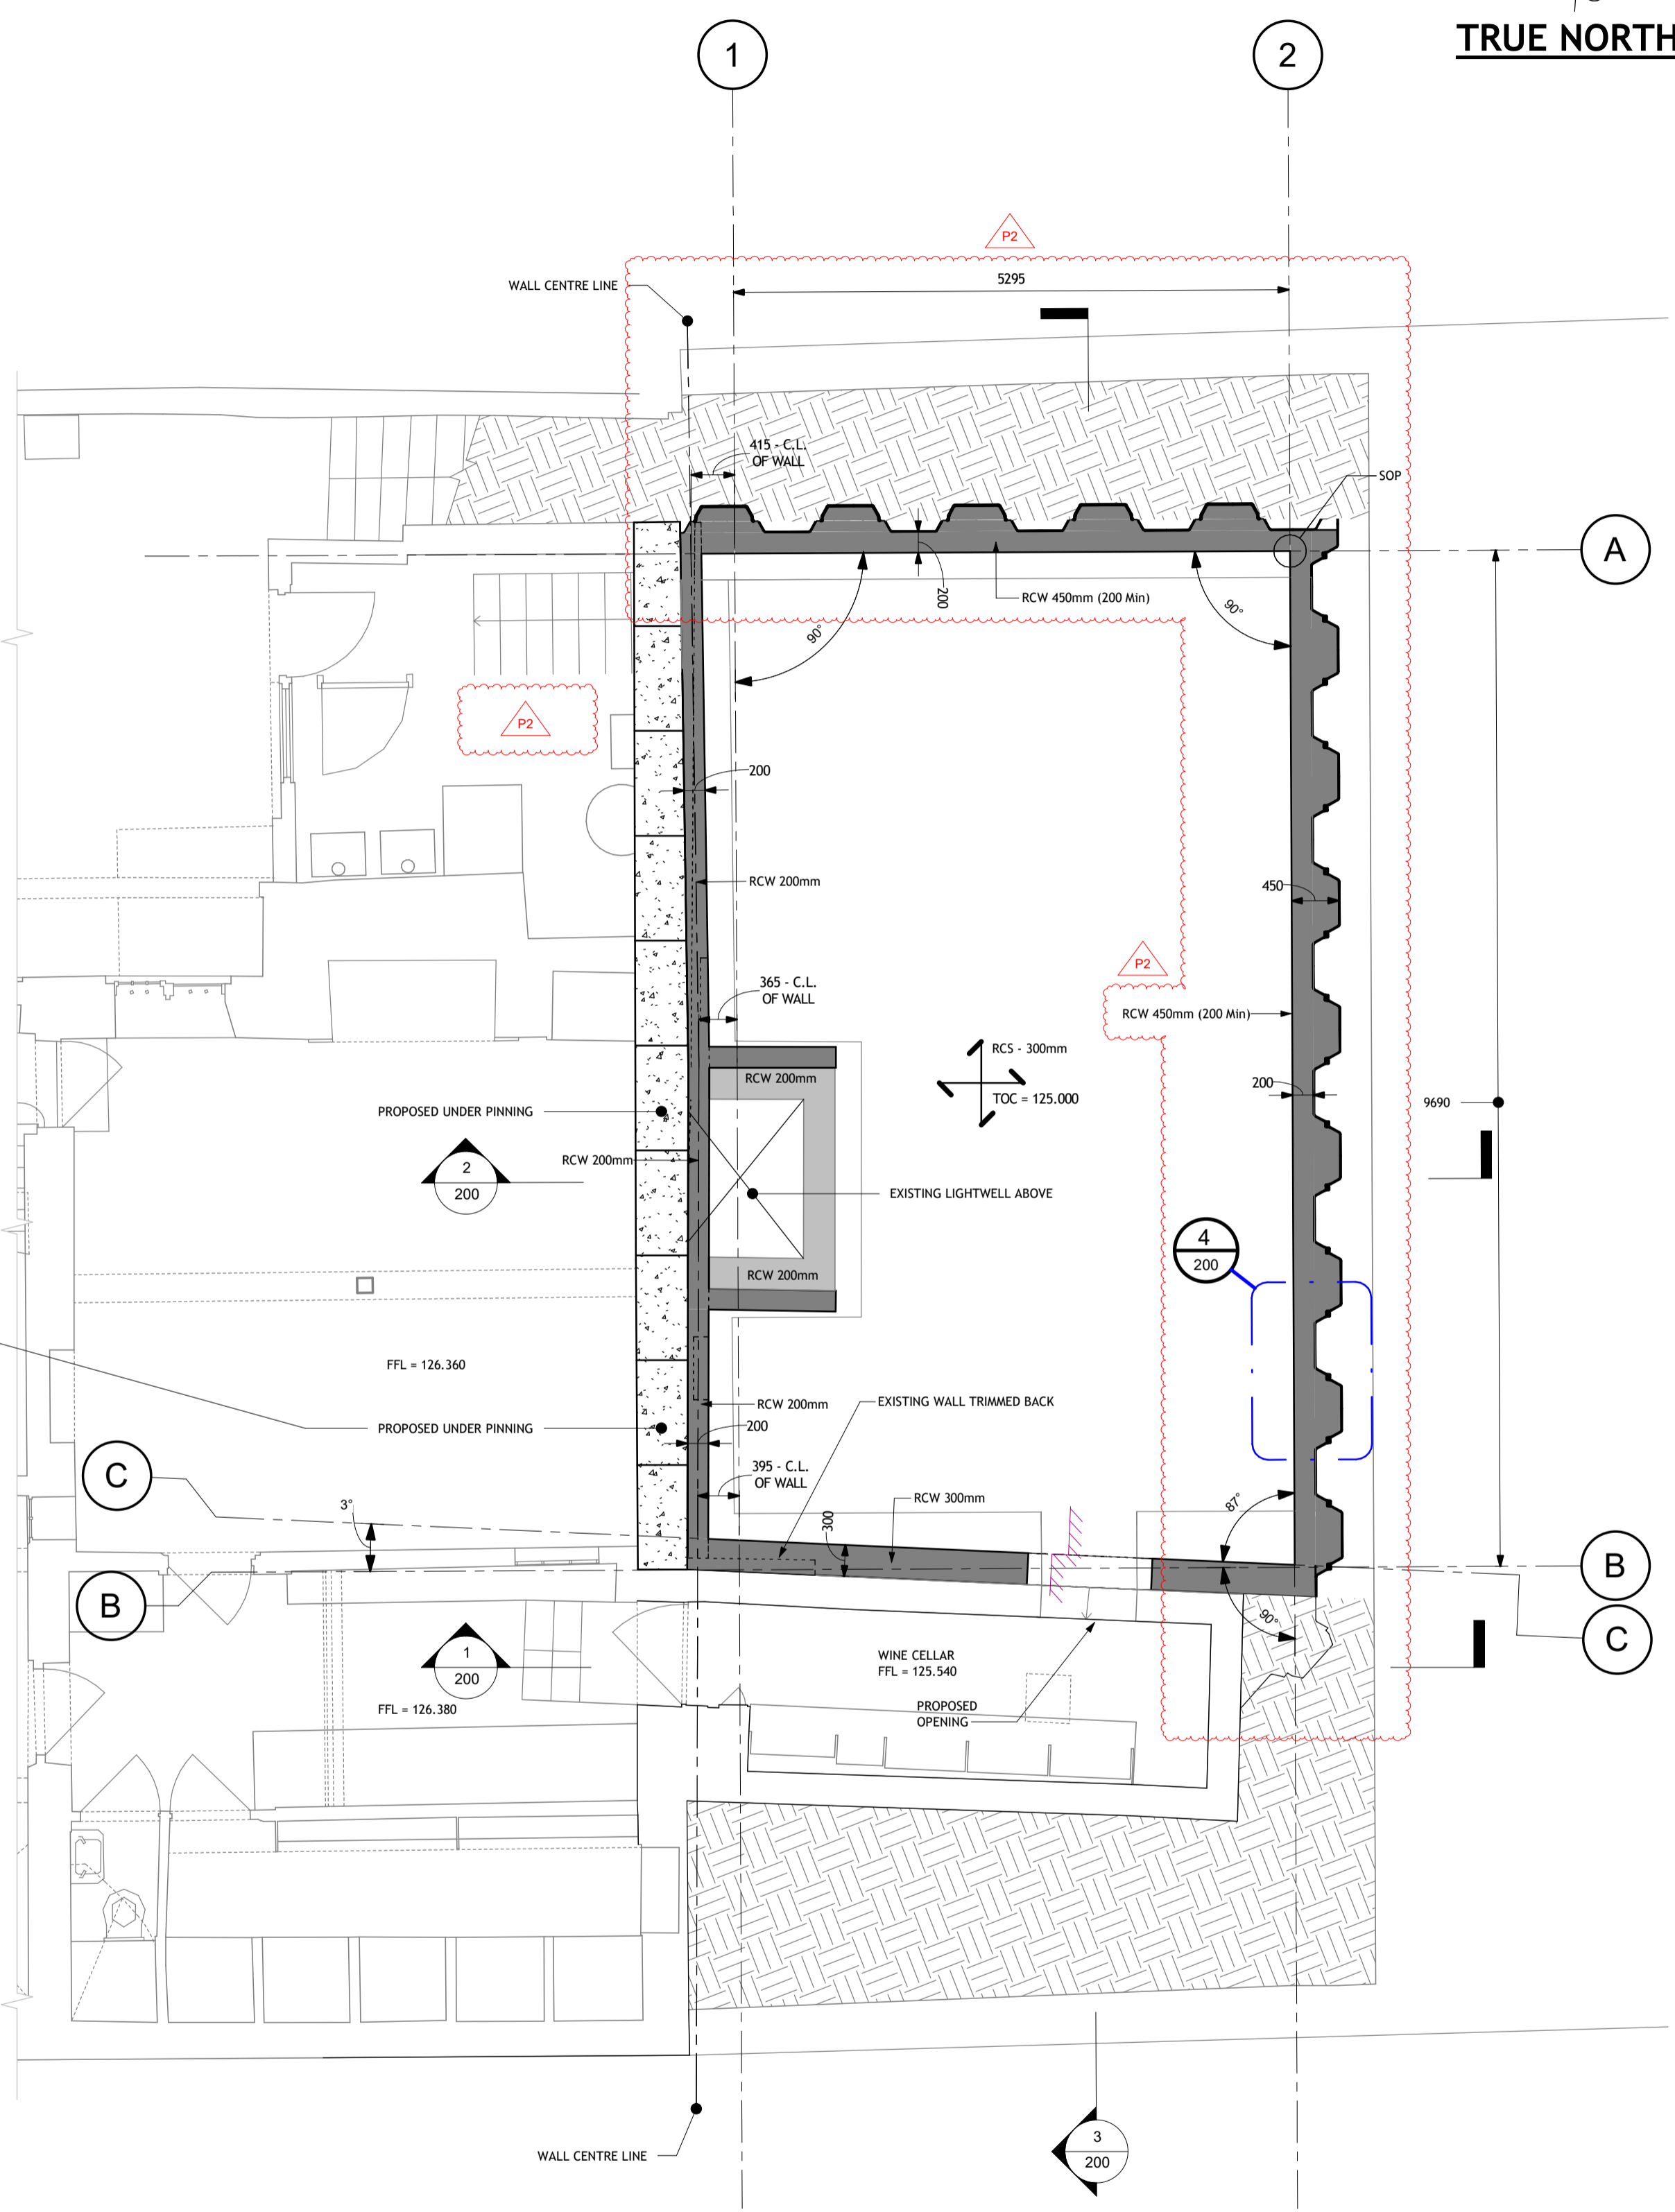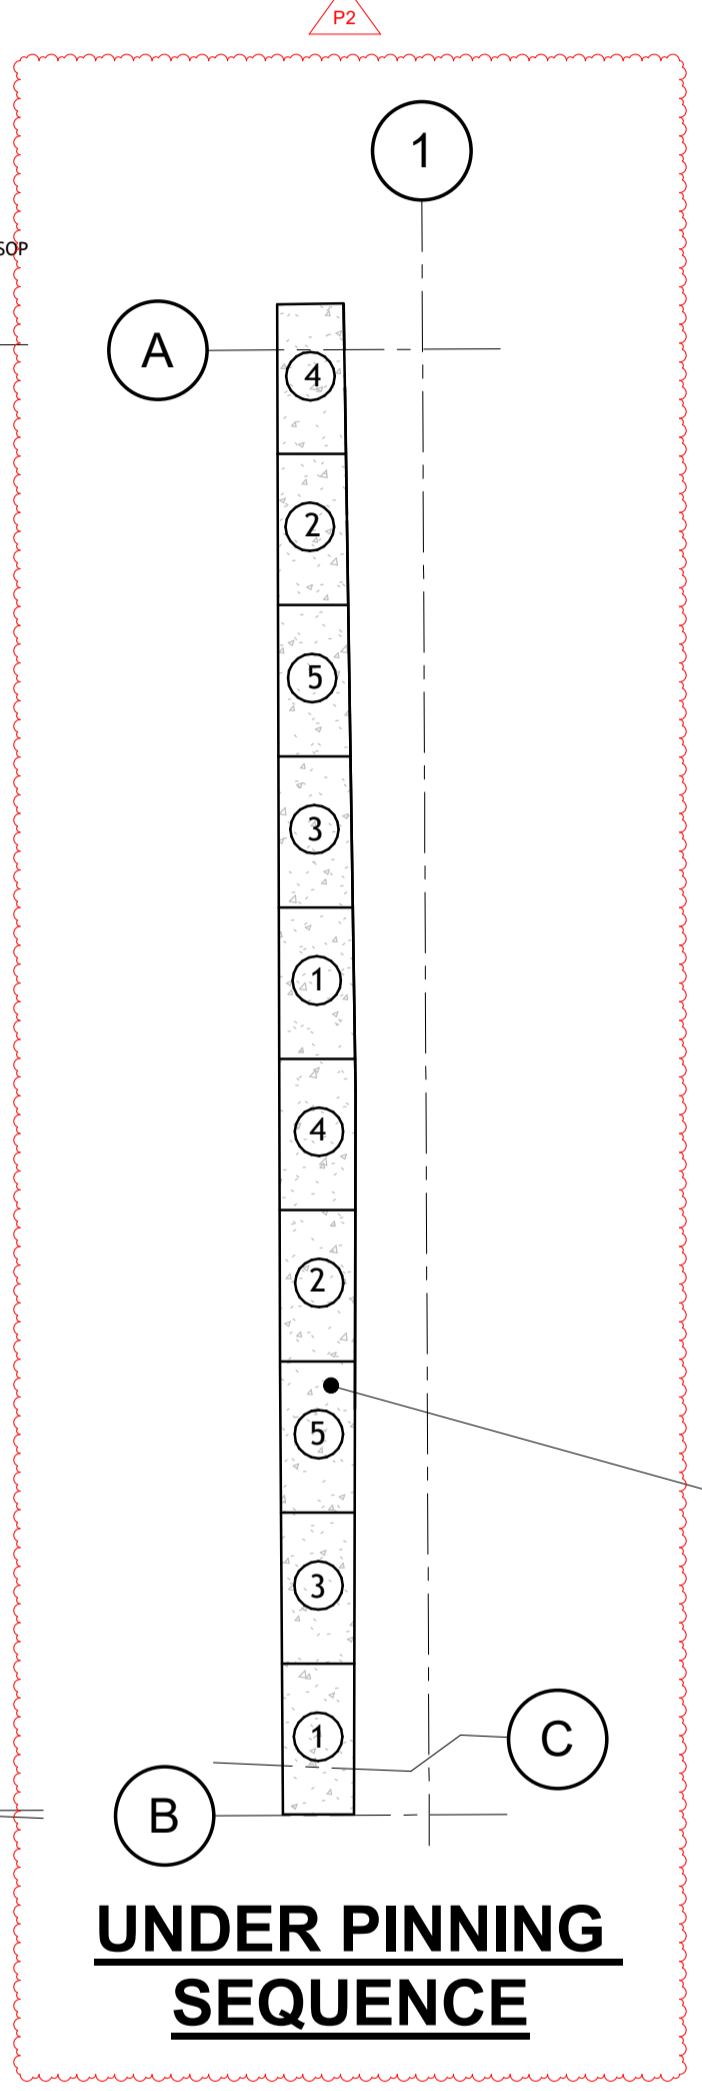

**2 PLAN AS PROPOSED**  
1 : 50

|     |          |     |  |      |
|-----|----------|-----|--|------|
| P2  | 20/11/23 | SCL | ISSUED FOR INFORMATION, REVISED AS CLOUDED | JF   |
| P1  | 21/06/23 | SCL | ISSUED FOR INFORMATION                     | JF   |
| Rev | Date     | By  | Description                                | Appd |



T: 0207 430 1981 E: info@tieruk.com www.tierconsult.co.uk

Client: **FIJ PTC LTD.**

Architect: **SODA**

Project Title: **No 4 THE GROVE, HIGHGATE, LONDON.**

Drawing Title: **LOWER GROUND FLOOR PLANS**

|                               |  |                          |
|-------------------------------|--|--------------------------|
| Scale at A1 :<br>As Indicated | Drawn By :<br>SCL                        | Start Date :<br>24/05/23 |
| Project No :<br>SE-23-0073    | Drawing Status :<br>FOR INFORMATION ONLY |                          |

Drawing No : **073-TCE-XX-LG-D-S-099** **P2**