

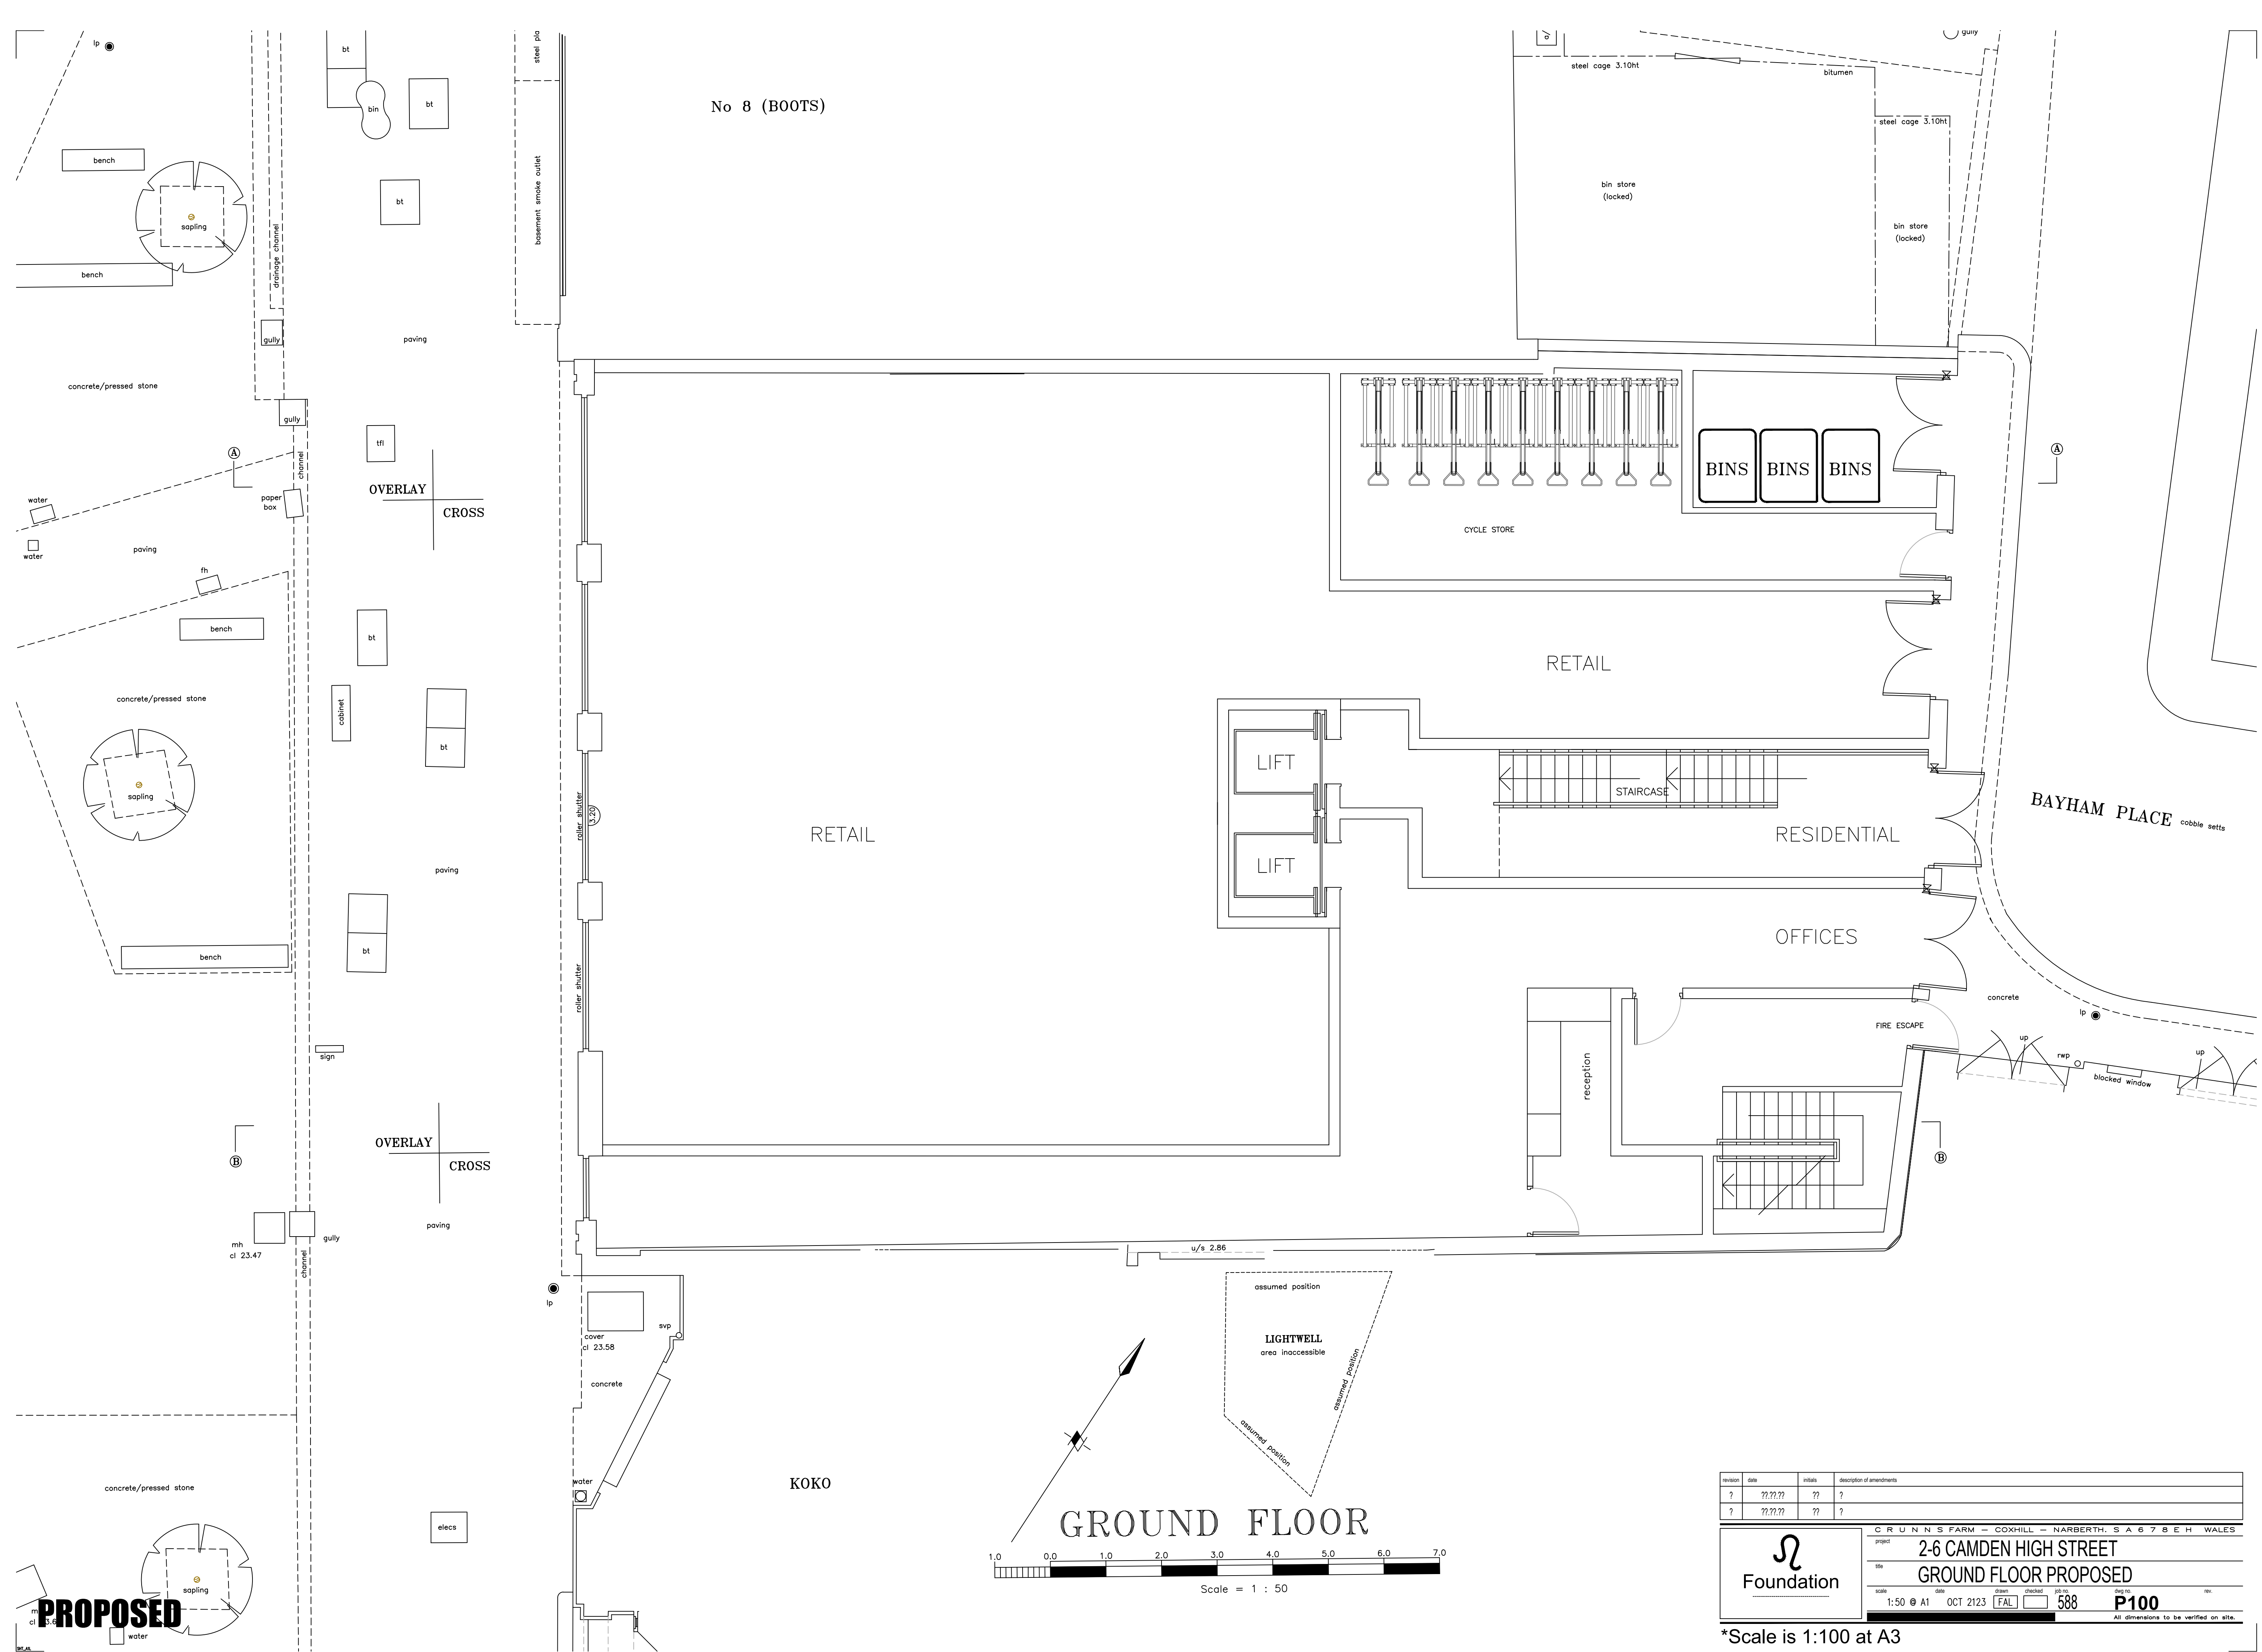


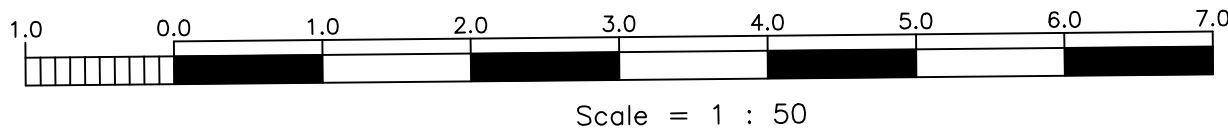

PROPOSED

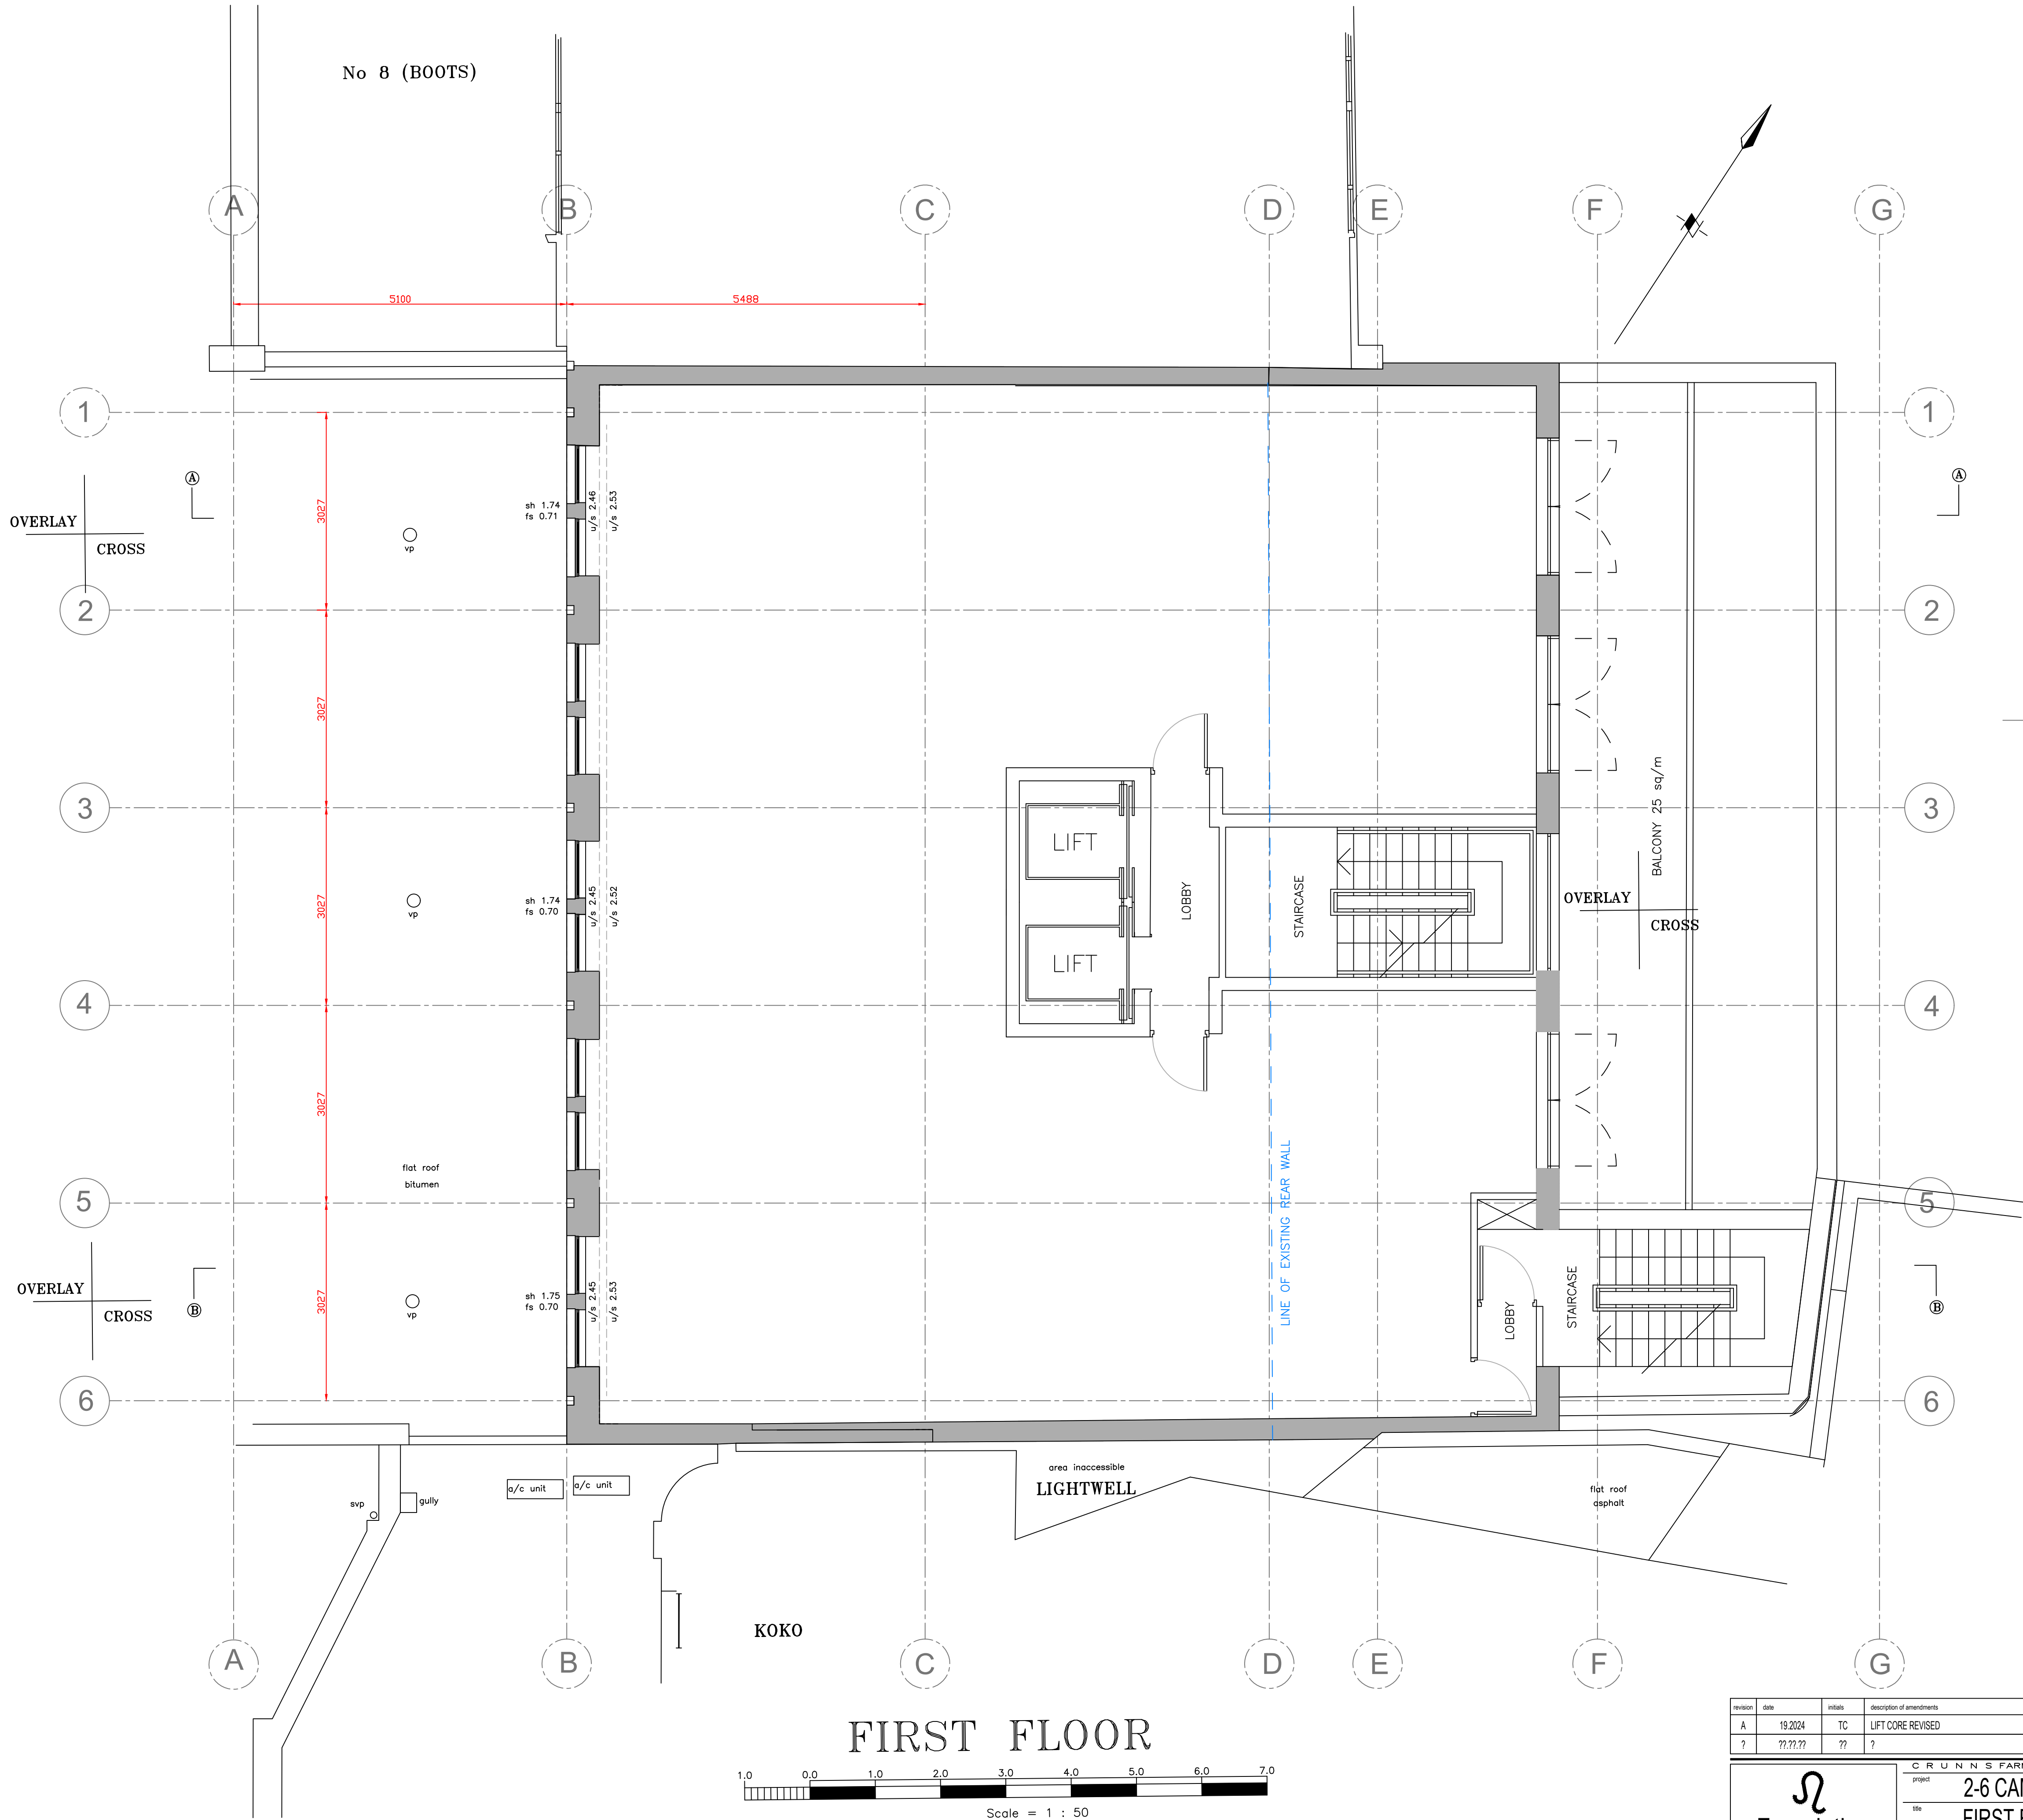

FIRST FLOOR

revision	date	initials	description of amendments
A	19.2024	TC	LIFT CORE REVISED
?	???.??	??	?

C R U N N S FARM - COXHILL - NARBERTH, S A 6 7 8 E H WALES	
project	2-6 CAMDEN HIGH STREET
site	FIRST FLOOR PROPOSED
scale	1:50
date	OCT 2023
drawn	FAL
checked	
pp no.	588
draw no.	P101
rev.	A

All dimensions to be verified on site.

*Scale is 1:100 at A3

No 8 (BOOTS)

5100 5488

3027 3027 3027 3027

sh 1.74 fs 0.71 u/s 2.46 u/s 2.53

sh 1.74 fs 0.70 u/s 2.45 u/s 2.52

sh 1.75 fs 0.70 u/s 2.45 u/s 2.53

flat roof bitumen

flat roof asphalt

area inaccessible

LIGHTWELL

KOKO

LINE OF EXISTING REAR WALL

OVERLAY CROSS

OVERLAY CROSS

OVERLAY CROSS

BALCONY 11 sq/m

BALCONY 5 sq/m

LOBBY

LOBBY

STAIRCASE

STAIRCASE

SECOND FLOOR

Scale = 1 : 50

revision	date	insts	description of amendments
A	10.2024	TC	CORE REVISED
?	??.??.??	??	?

CRUNN'S FAP

project 2-6 CA



Foundation

C R U N N S F A R M - C O X H I L L - N A R B E R T H , S A 6 7 8 E H W A L E S

project2-6 CAMDEN HIGH STREET

siteSECOND FLOOR PROPOSED

scale1:50 @ A1

dateOCT 2023

drawnFAL

checked☐

job no.588


drawn byP102

revA


All dimensions to be verified on site.

PROPOSED

PROPOSED

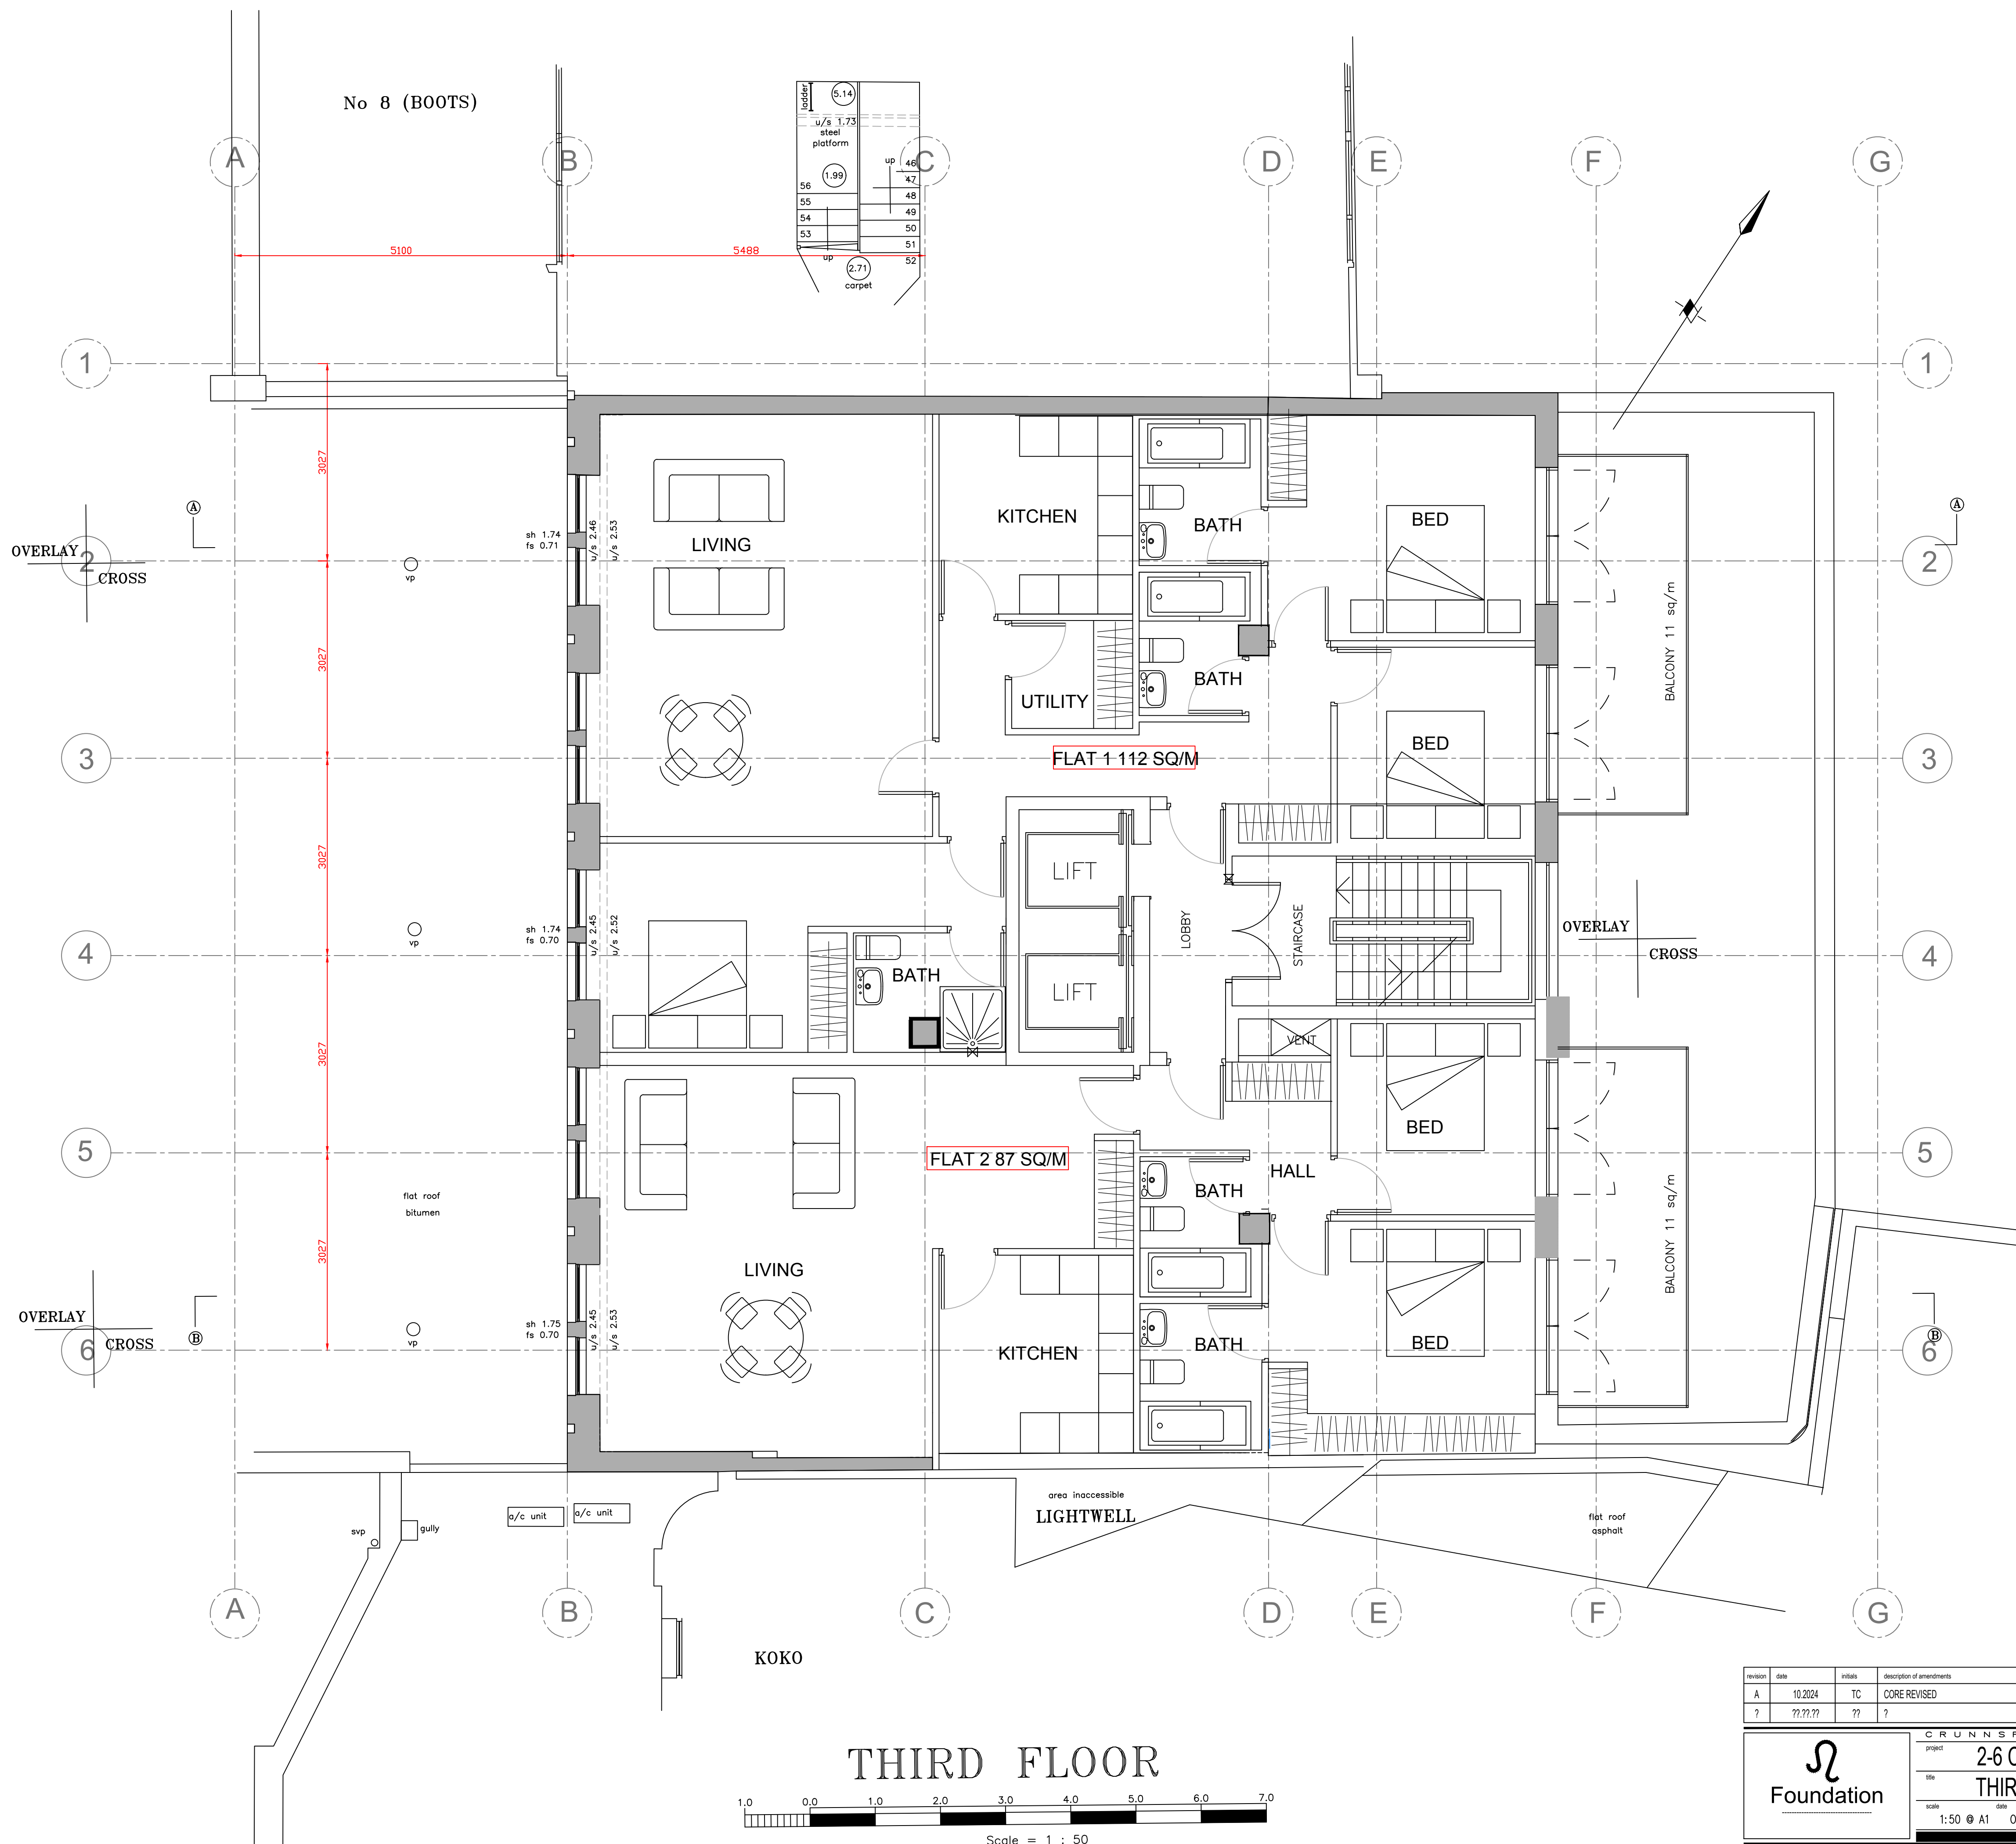

THIRD FLOOR

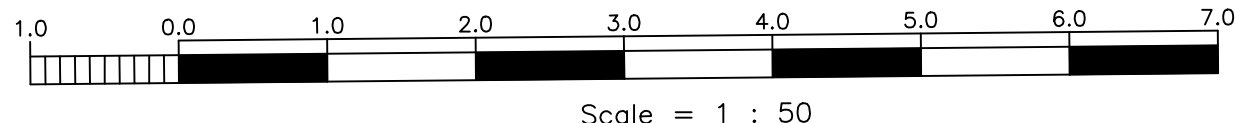

revision	date	initials	description of amendments
A	10.2024	TC	CORE REVISED
?	??/??/??	??	?


C R U N N S F A R M - COXHILL - NARBERTH, S A 6 7 8 E H WALES			
project	2-6 CAMDEN HIGH STREET		
site	THIRD FLOOR PROPOSED		
scale	date	drawn	checked
1:50 @ A1	OCT 2023	FAL	☐
job no.	588	dep. no.	
rev.	A	P103	
All dimensions to be verified on site.			

*Scale is 1:100 at A3

No 8 (BOOTS)



FOURTH FLOOR

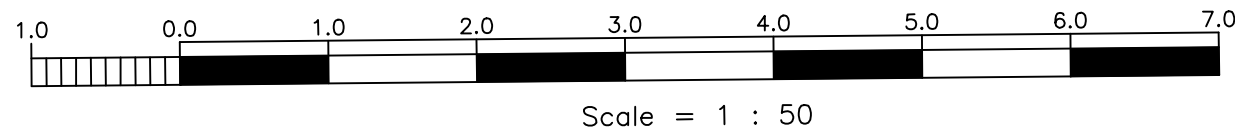


revision	date	initials	description of amendments
A	10.2024	TC	CORE REVISED
?	??/??/??	??	?

C R U N N S F A R M - COXHILL - NARBERTH, S A 6 7 8 E H WALES			
project	2-6 CAMDEN HIGH STREET		
site	FOURTH FLOOR PROPOSED		
scale	1:50 @ A1	date	OCT 2023
drawn	FAL	checked	
job no.	588	dep no.	P104
rev	A	All dimensions to be verified on site.	

*Scale is 1:100 at A3

PROPOSED


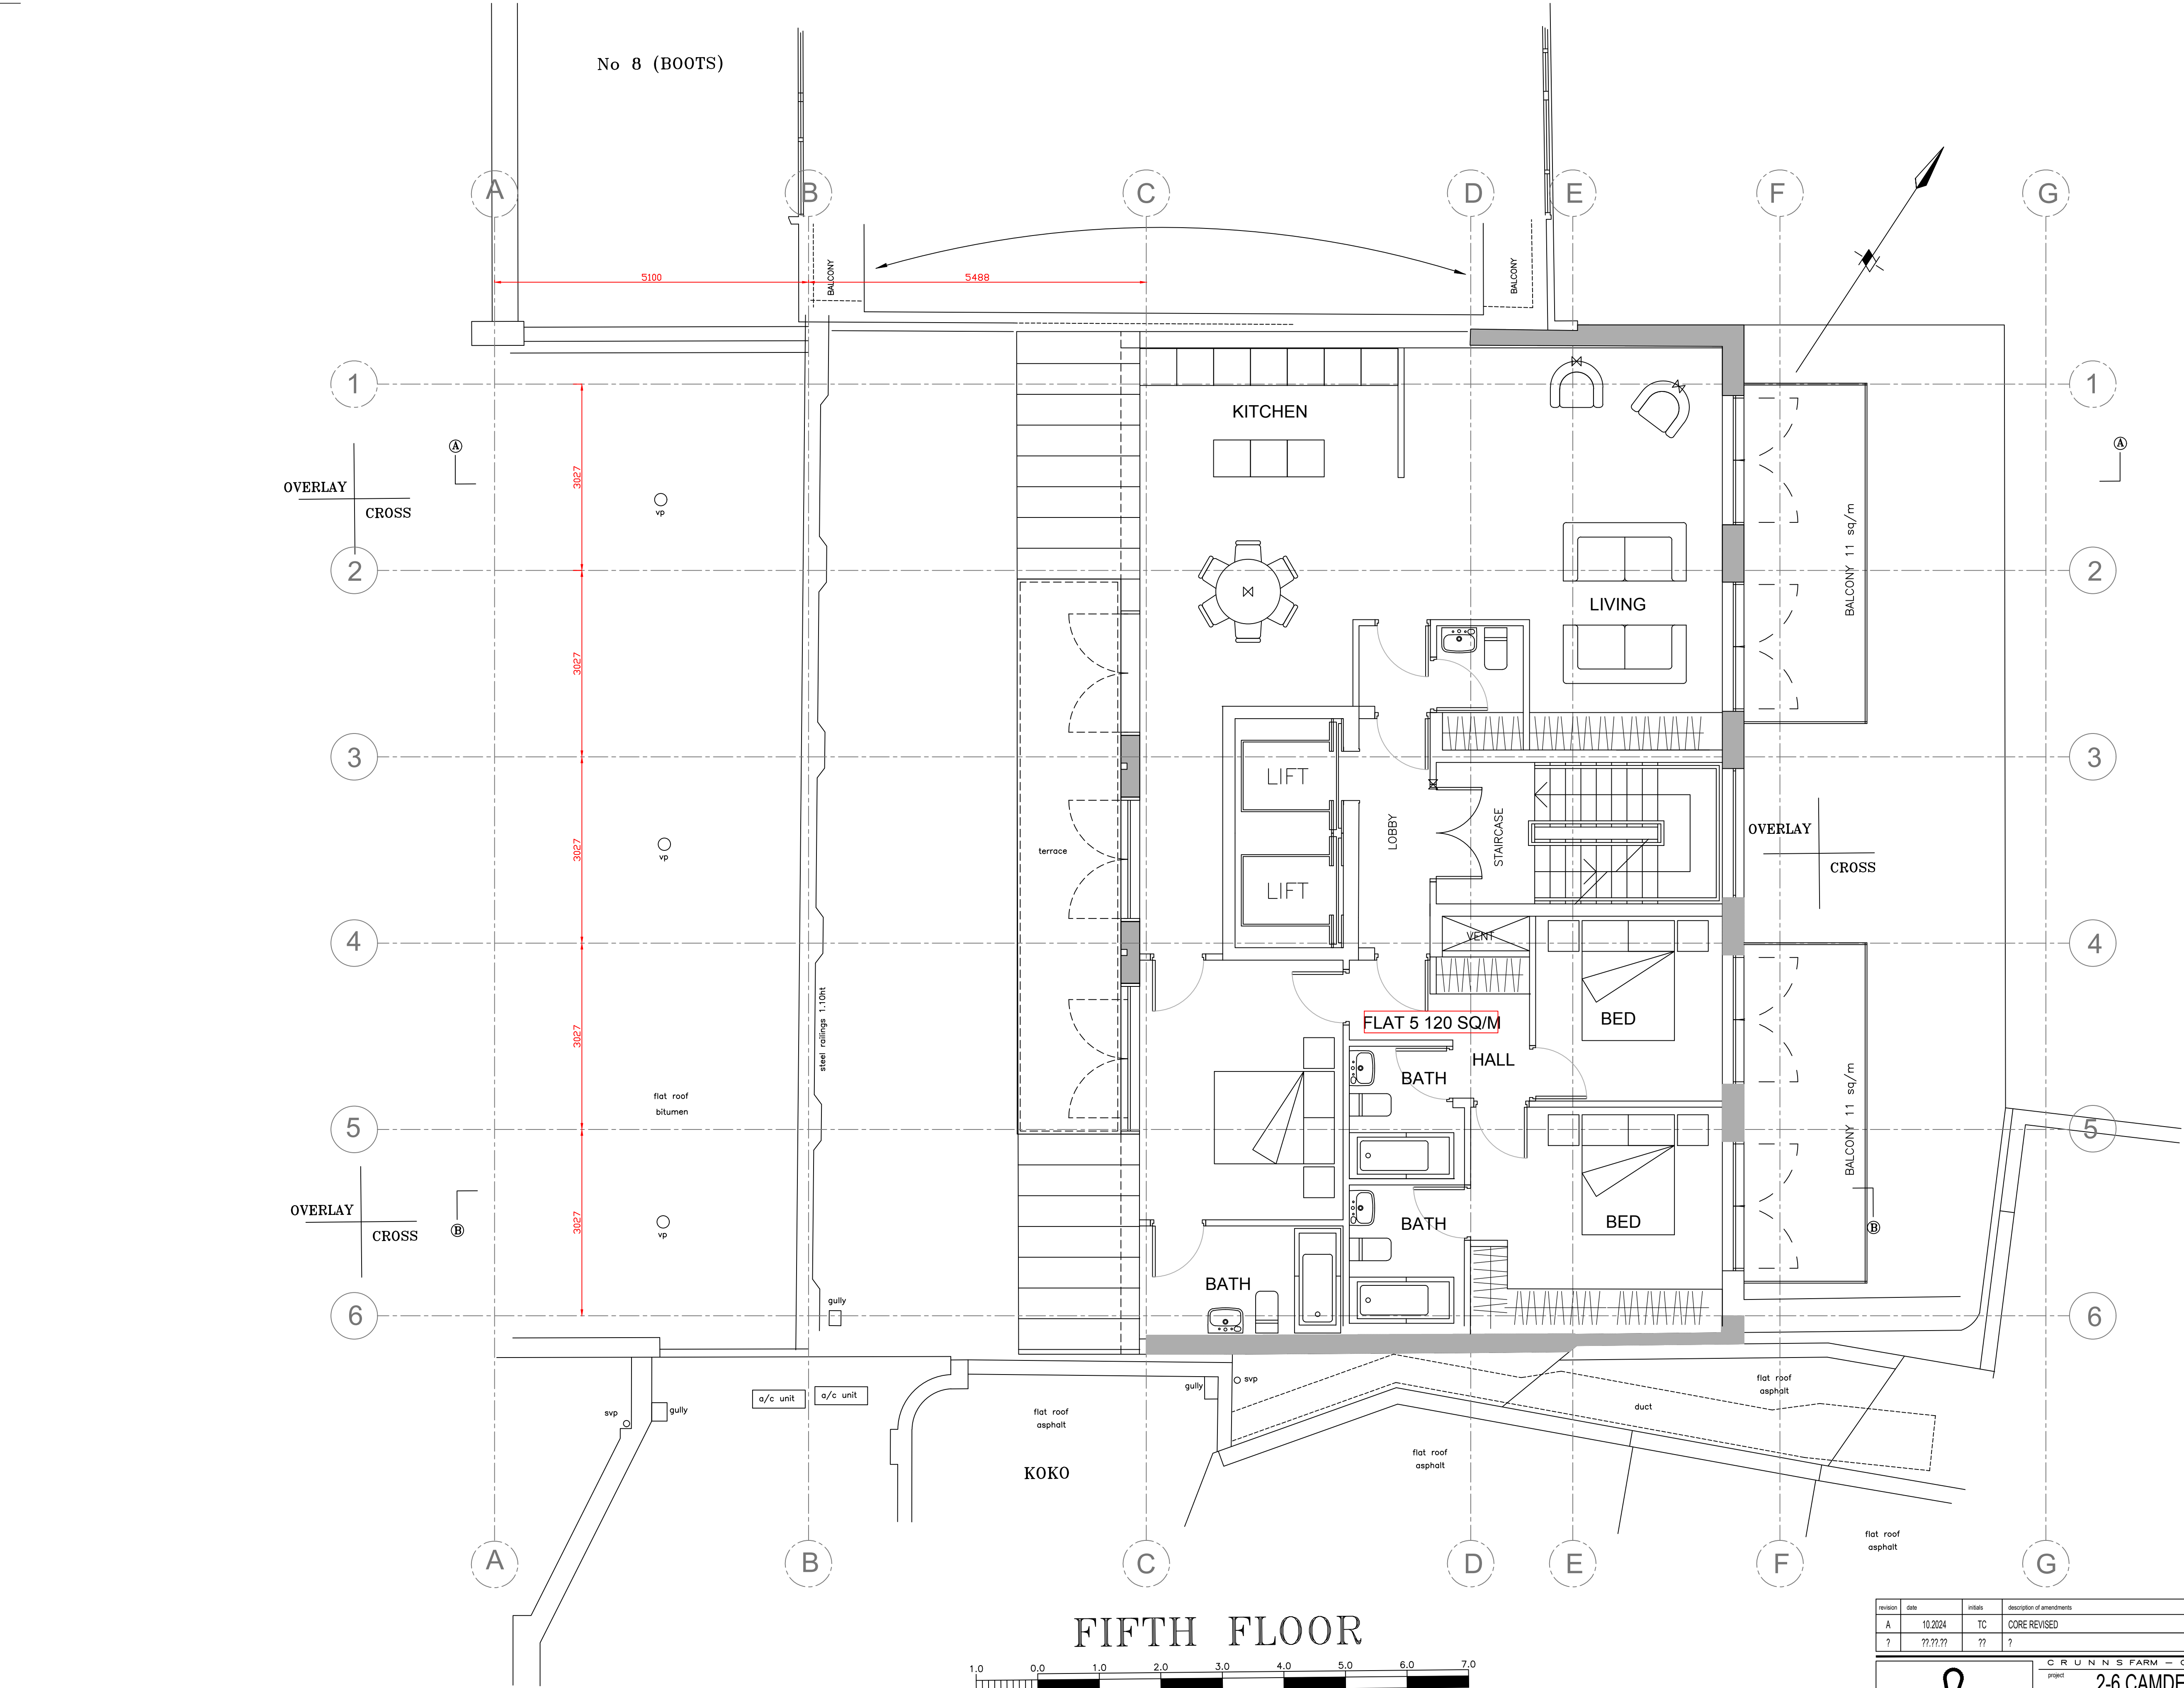


revision	date	initials	description of amendments	
A	10.2024	TC	CORE REVISED	
?	??/??/??	??	?	

C R U N N S F A R M - COXHILL - NARBERTH, S A 6 7 8 E H WALES				
project	2-6 CAMDEN HIGH STREET			
site	FIFTH FLOOR PROPOSED			
scale	1:50 @ A1	date	OCT 2023	drawn checked job no. 588
				dep no. P105 rev. A
All dimensions to be verified on site.				

*Scale is 1:100 at A3

PROPOSED

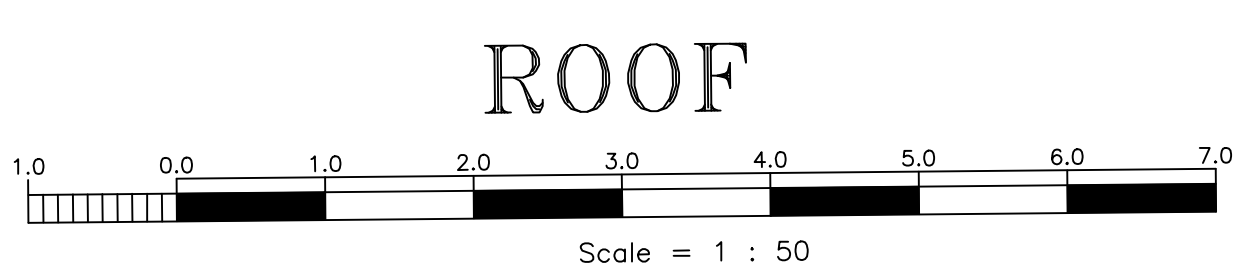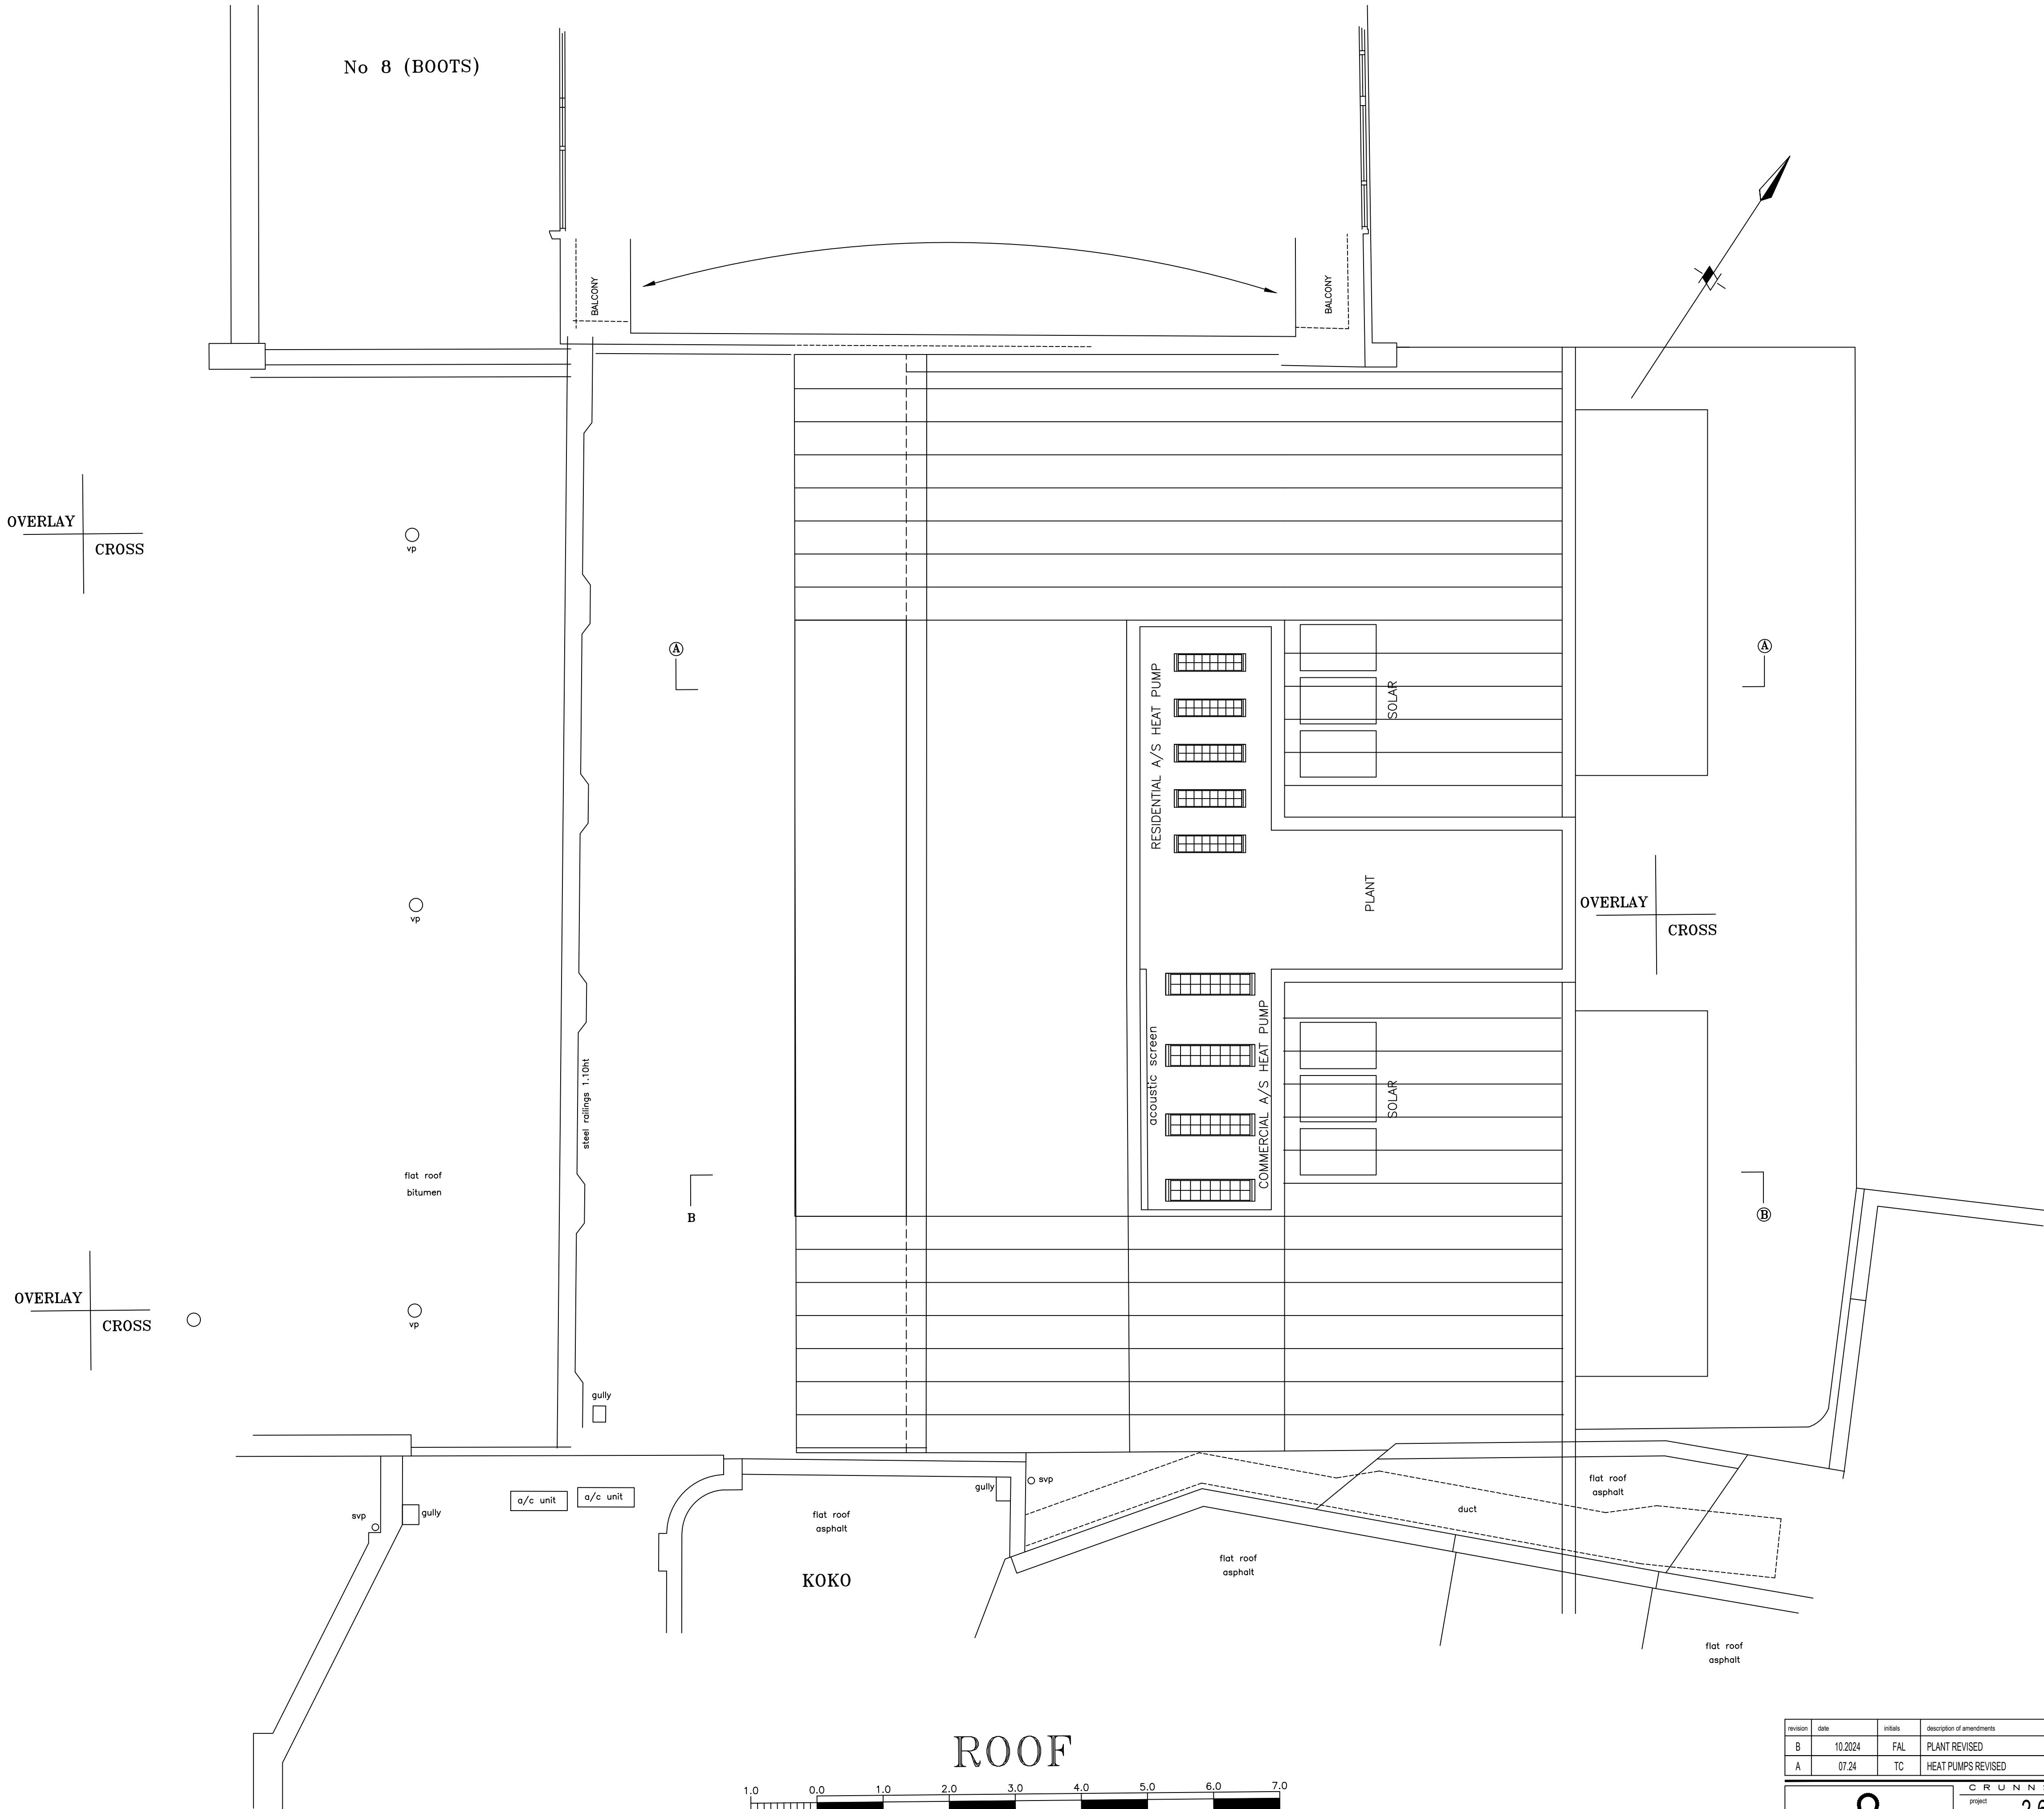

revision	date	initials	description of amendments	
B	10.2024	FAL	PLANT REVISED	
A	07.24	TC	HEAT PUMPS REVISED	

C R U N N S F A R M - COXHILL - NARBERTH, S A 6 7 8 E H WALES				
project 2-6 CAMDEN HIGH STREET				
title ROOF PLAN PROPOSED				
scale 1:50	sheet A1	date OCT 2023	drawn FAL	checked 588
job no. P106			rev. B	
All dimensions to be verified on site.				


*Scale is 1:100 at A3



No 8 (BOOTS)

KOKO

SOUTH WEST ELEVATION (CAMDEN HIGH STREET)
AS 22.00m A.O.D.

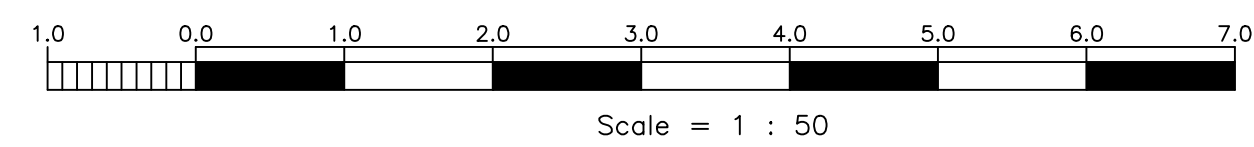


revision	date	initials	description of amendments	
A	10.2024	TC	PLANT REVISED	
?	??/??/??	??	?	

CRUNNS FARM - COXHILL - NARBERTH, S A 6 7 8 E H WALES				
project	2-6 CAMDEN HIGH STREET			
site	FRONT ELEVATION PROPOSED			
scale	1:50 @ A1	date	OCT 2023	drawn
checked	FAL	job no.	588	rev
				P300 A
All dimensions to be verified on site.				

*Scale is 1:100 at A3

PROPOSED

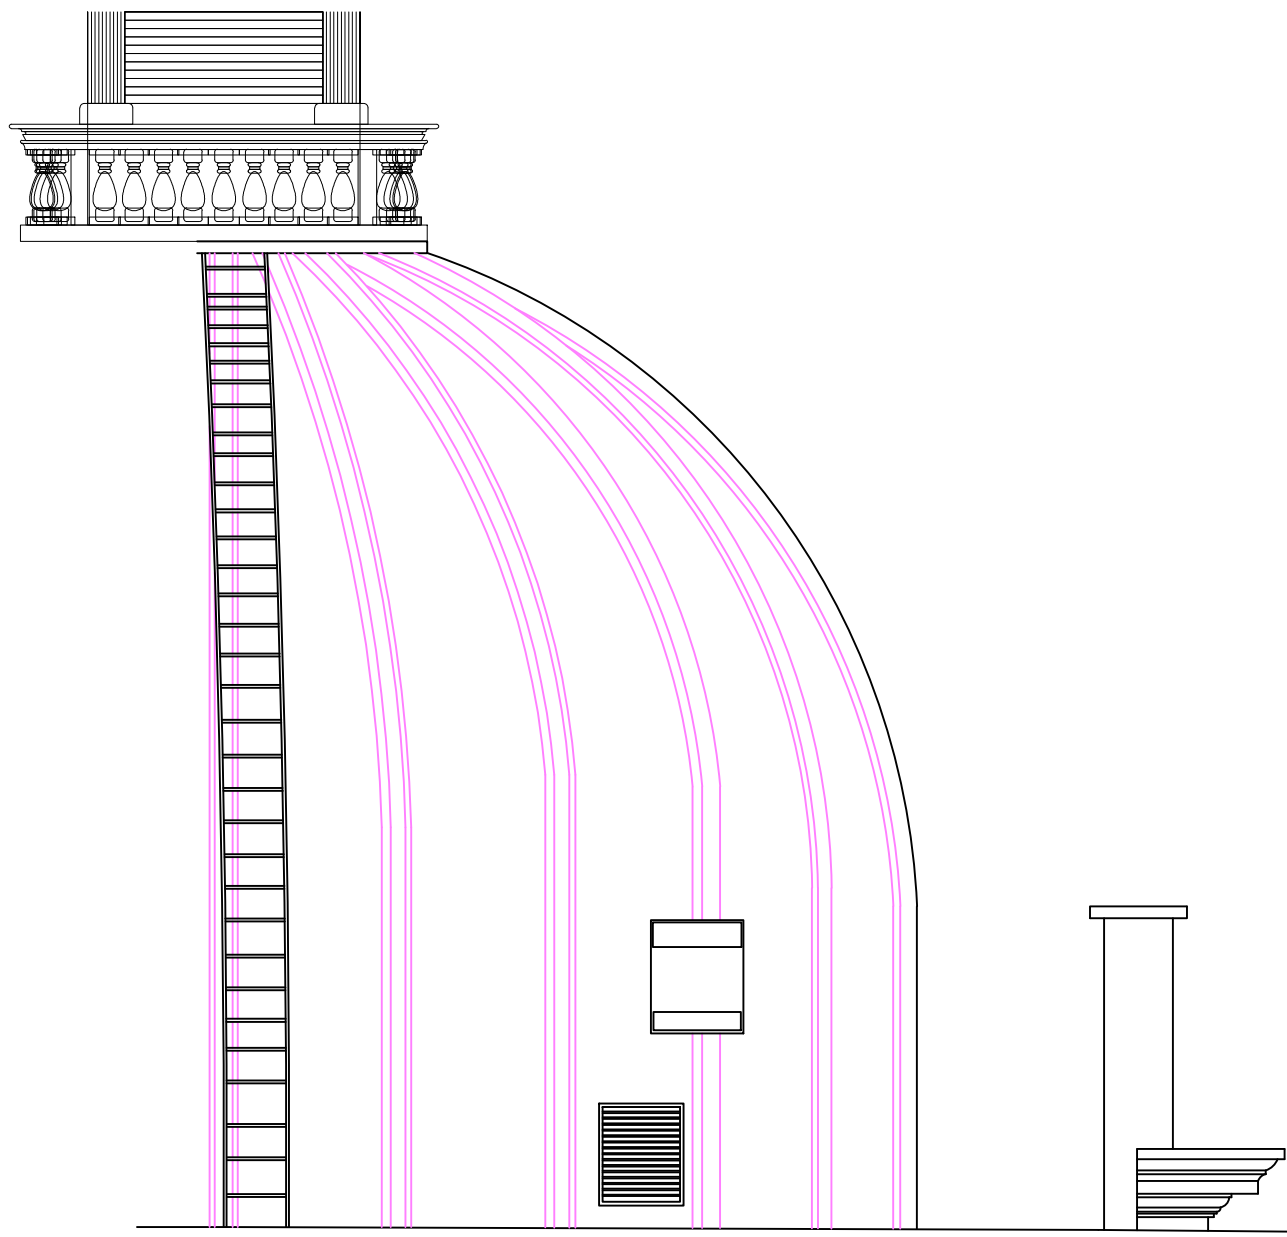


KOKO




NORTH EAST ELEVATION (BAYHAM PLACE)

Δ 22.00m A.O.D

 

Scale = 1 : 50

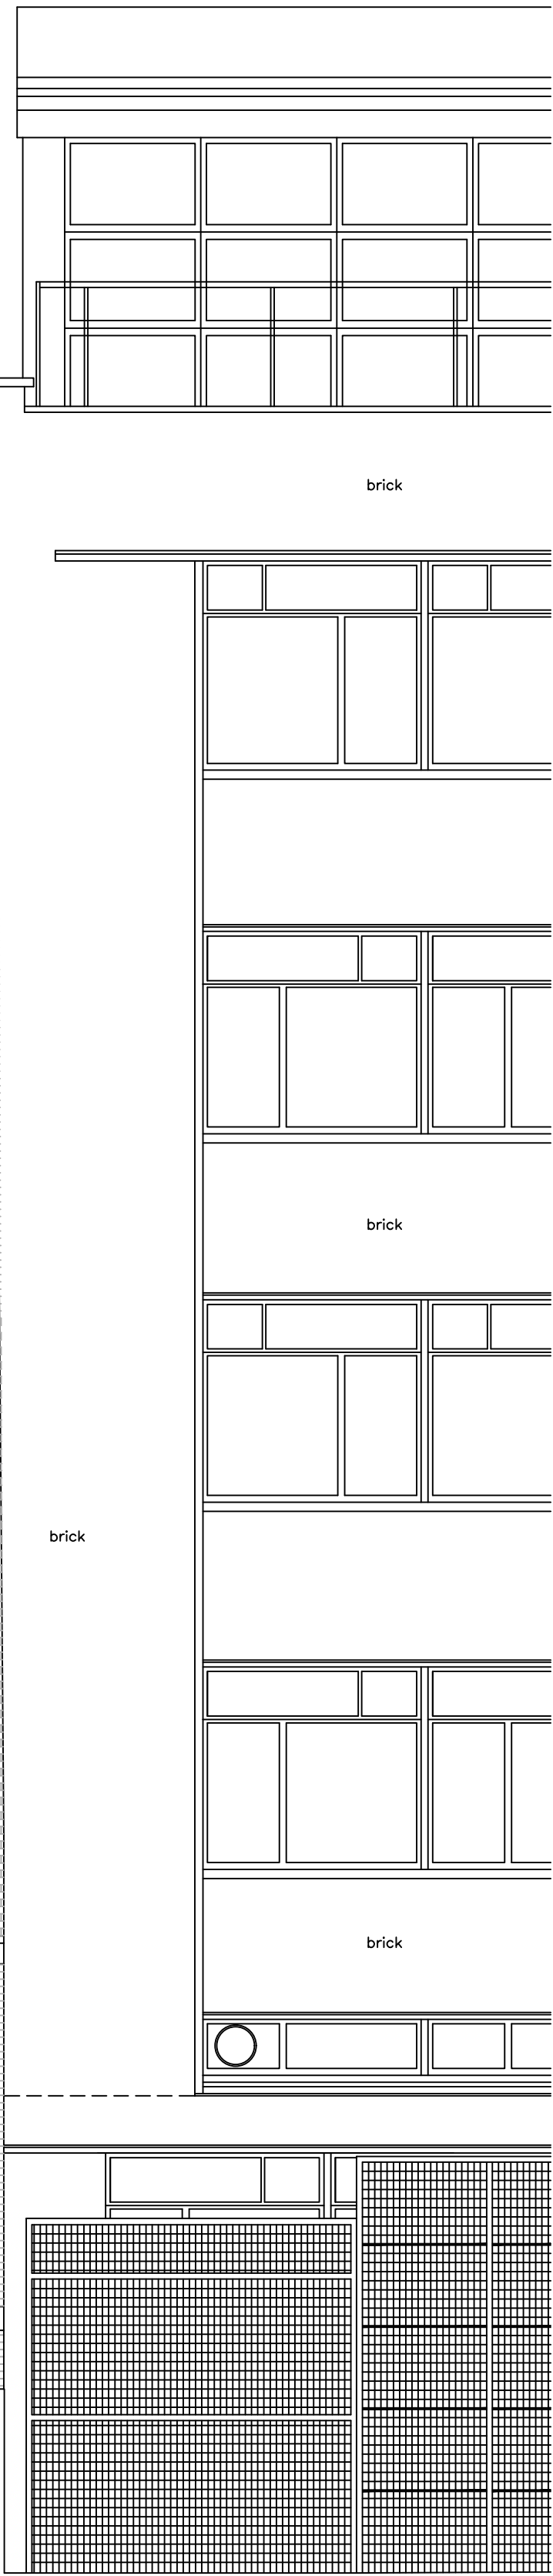

brick

brick

brick


brick

PROPOSED

revision	date	initials	description of amendments
A	10.2024	TC	PLANT REVISED
?	???.??	??	?

C R U N N S F A R M - COXHILL - NARBERTH, S A 6 7 8 E H WALES			
project	2-6 CAMDEN HIGH STREET		
site	REAR ELEVATION PROPOSED		
scale	1:50	date	OCT 2017
drawn	FAL	checked	
job no.	540	drawn by	
rev	A	checked by	
P301			
All dimensions to be verified on site.			

*Scale is 1:100 at A3

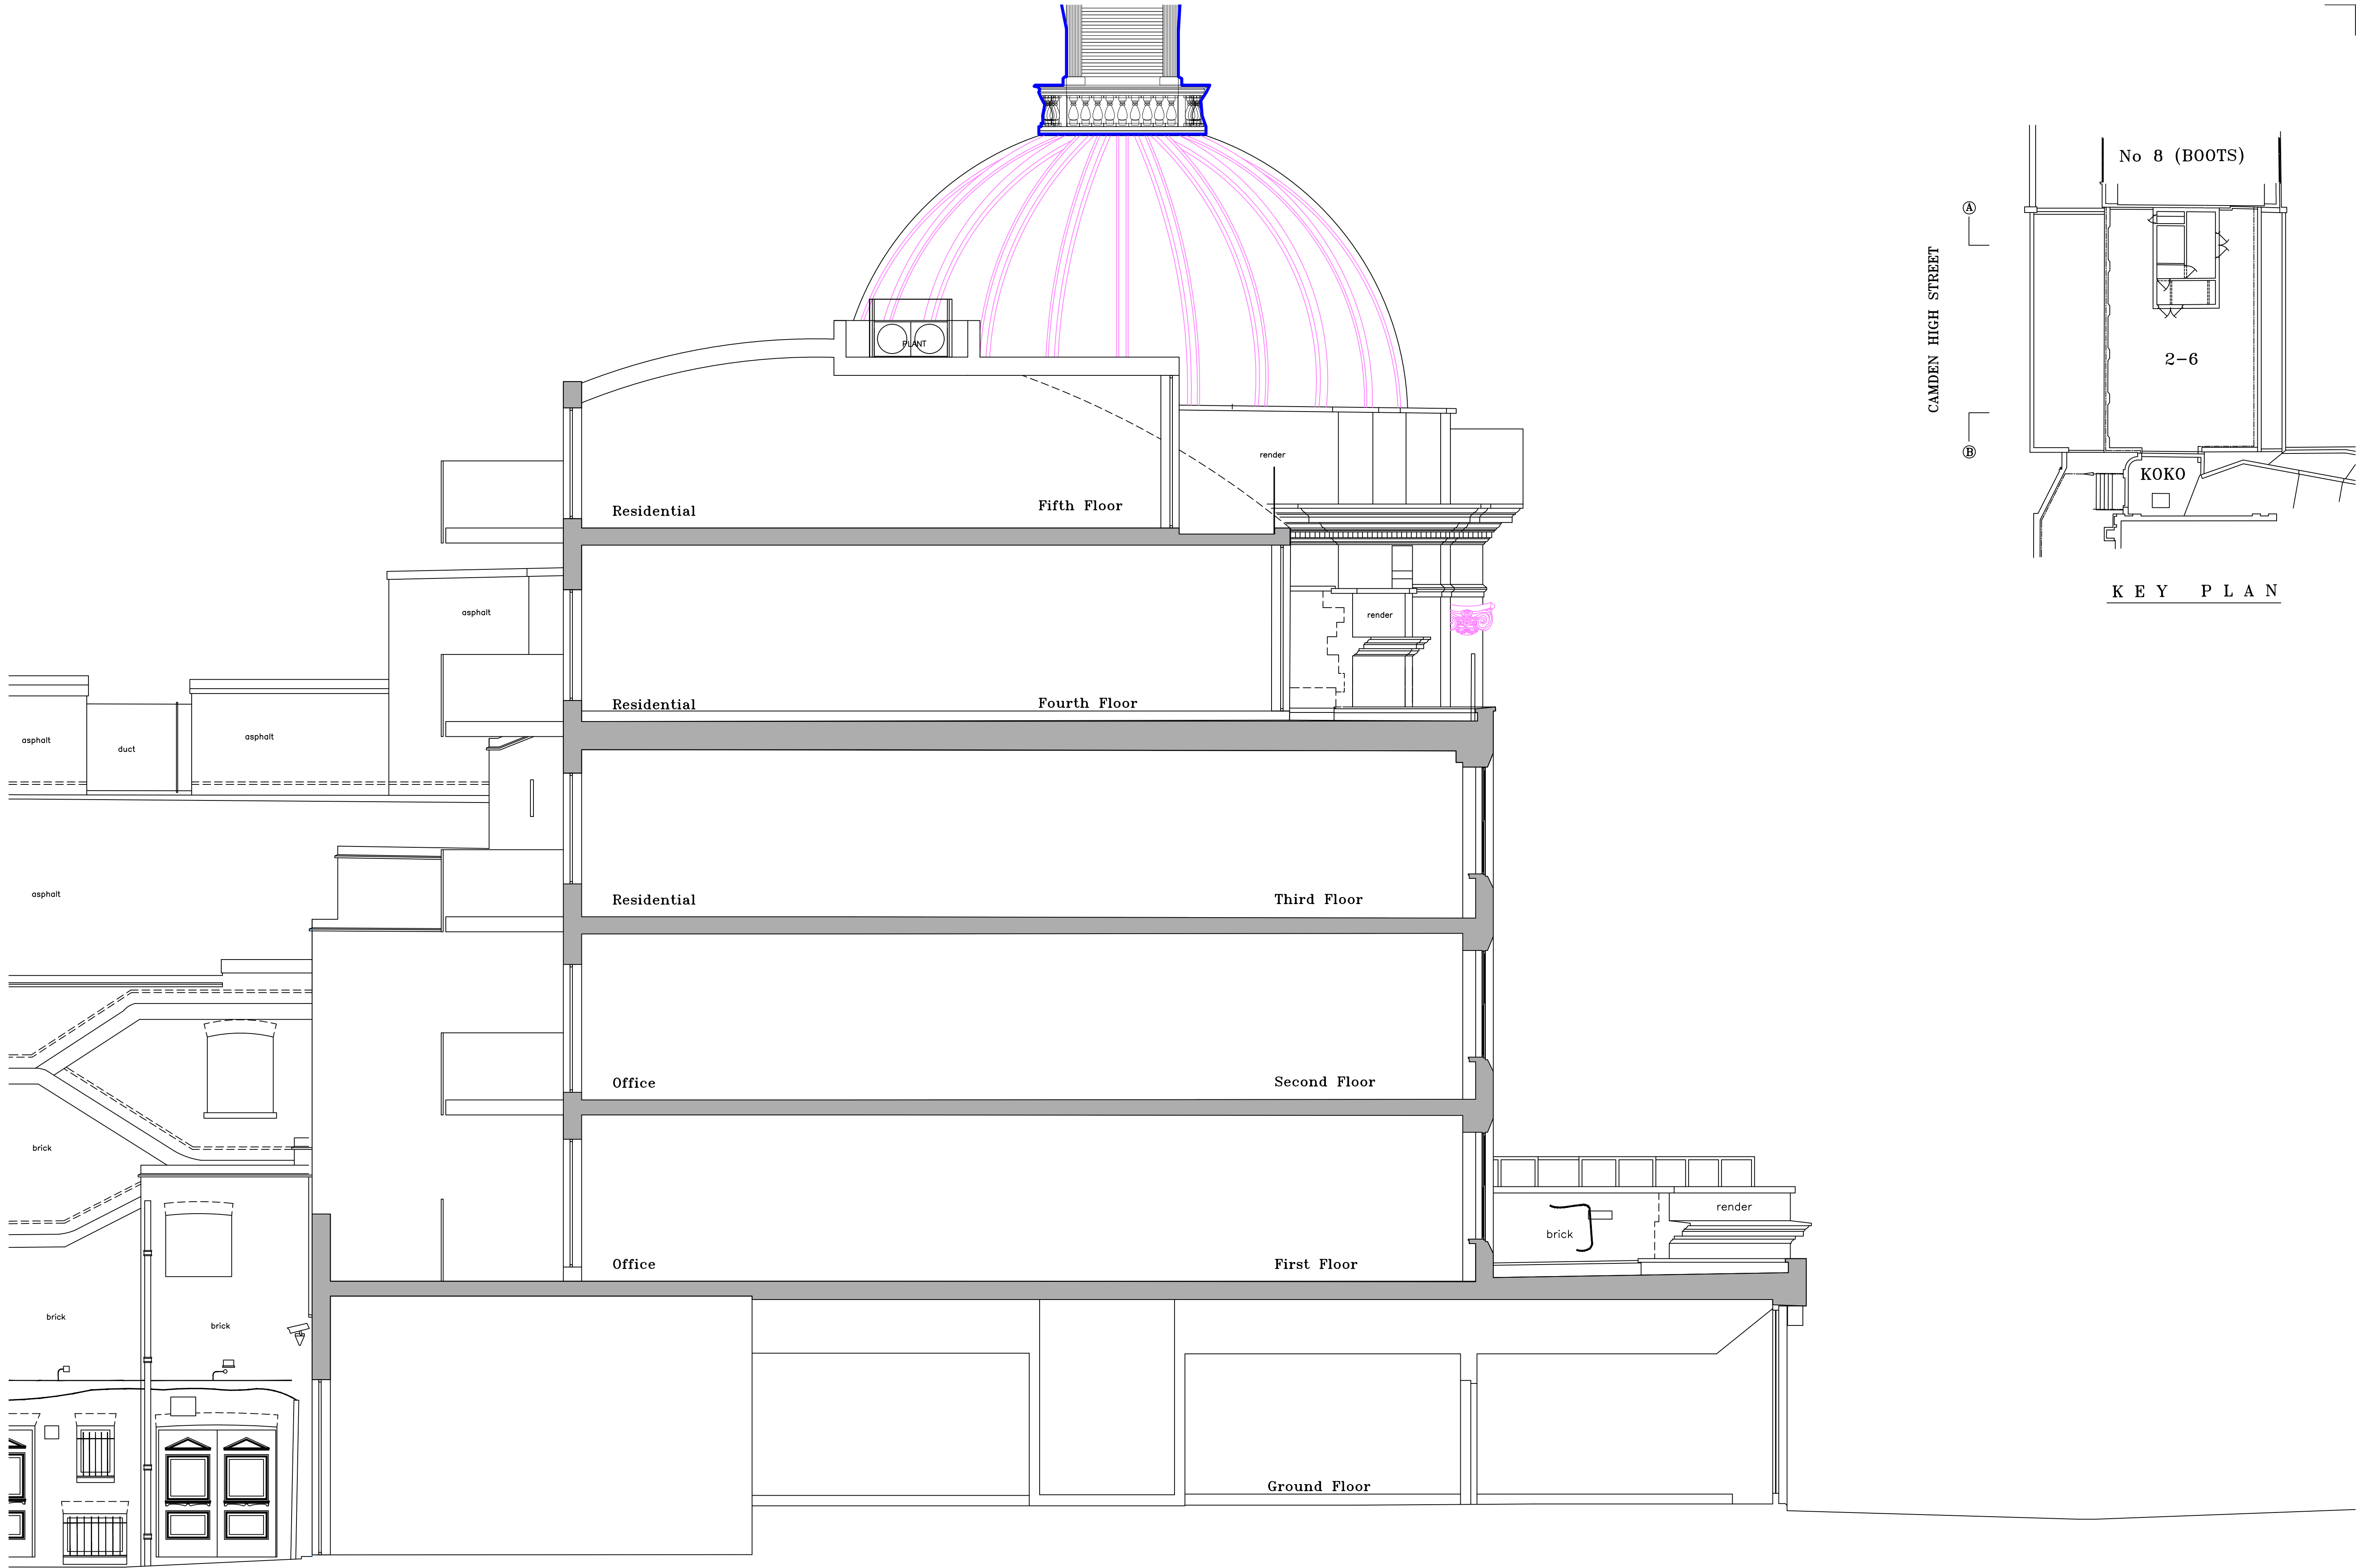


SECTION B - B
22.00m A.O.D.

revision	date	initials	description of amendments
A	10.2024	TC	PLANT REVISED
?	??/??/??	??	?


	C R U N N S F A R M - C O X H I L L - N A R B E R T H , S A 6 7 8 E H W A L E S																										
	project		2-6 CAMDEN HIGH STREET																								
	site		SECTION A-A PROPOSED																								
	scale		date		drawn		checked		job no.		des. no.		rev.														
	1:50 @ A1		OCT 2023		FAL				588		P200		A														
														All dimensions to be verified on site.													

*Scale is 1:100 at A3

PROPOSED

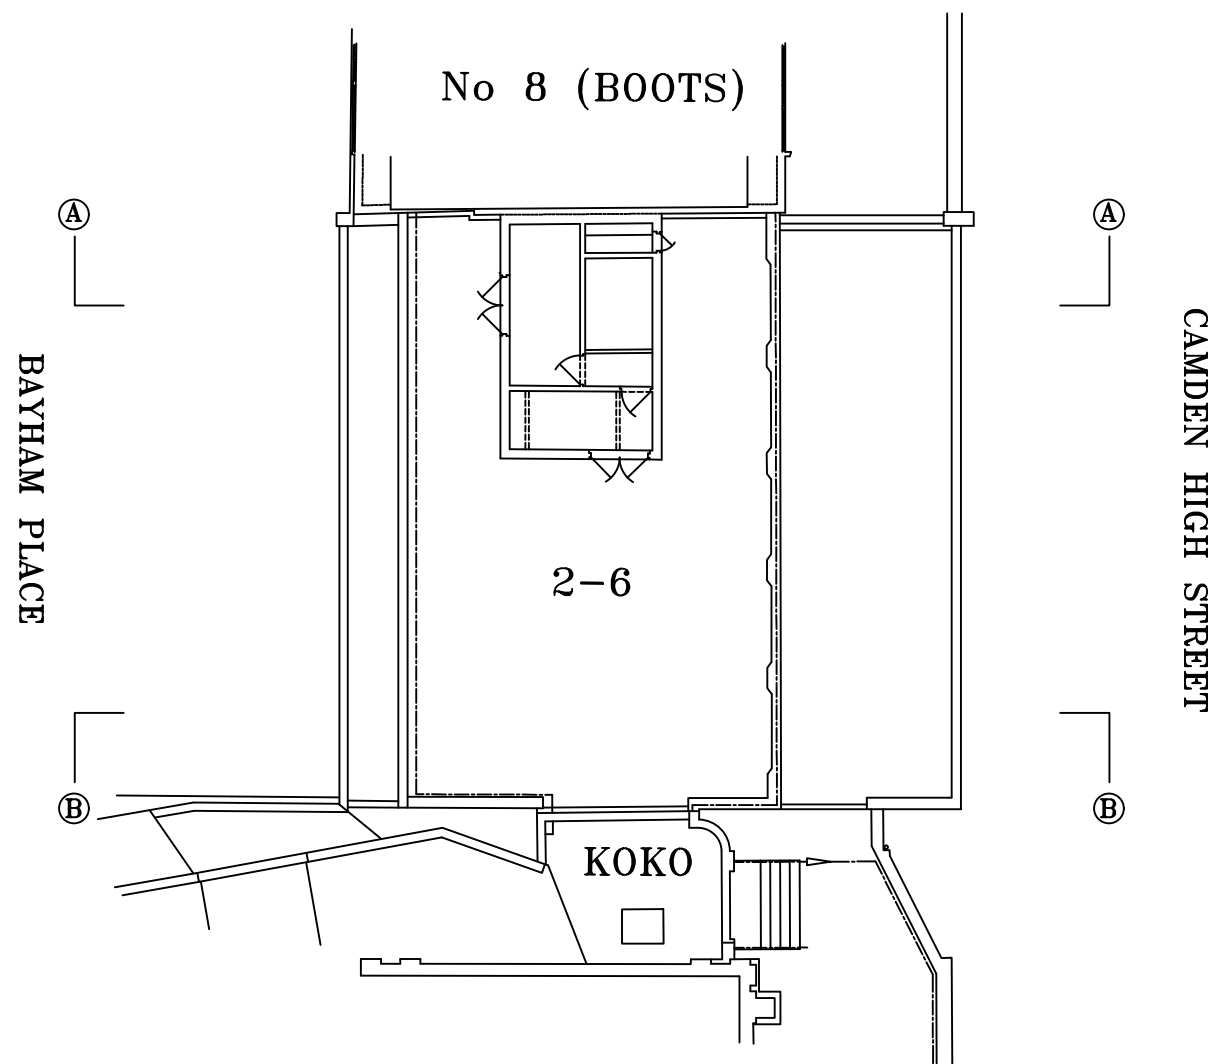

KEY PLAN

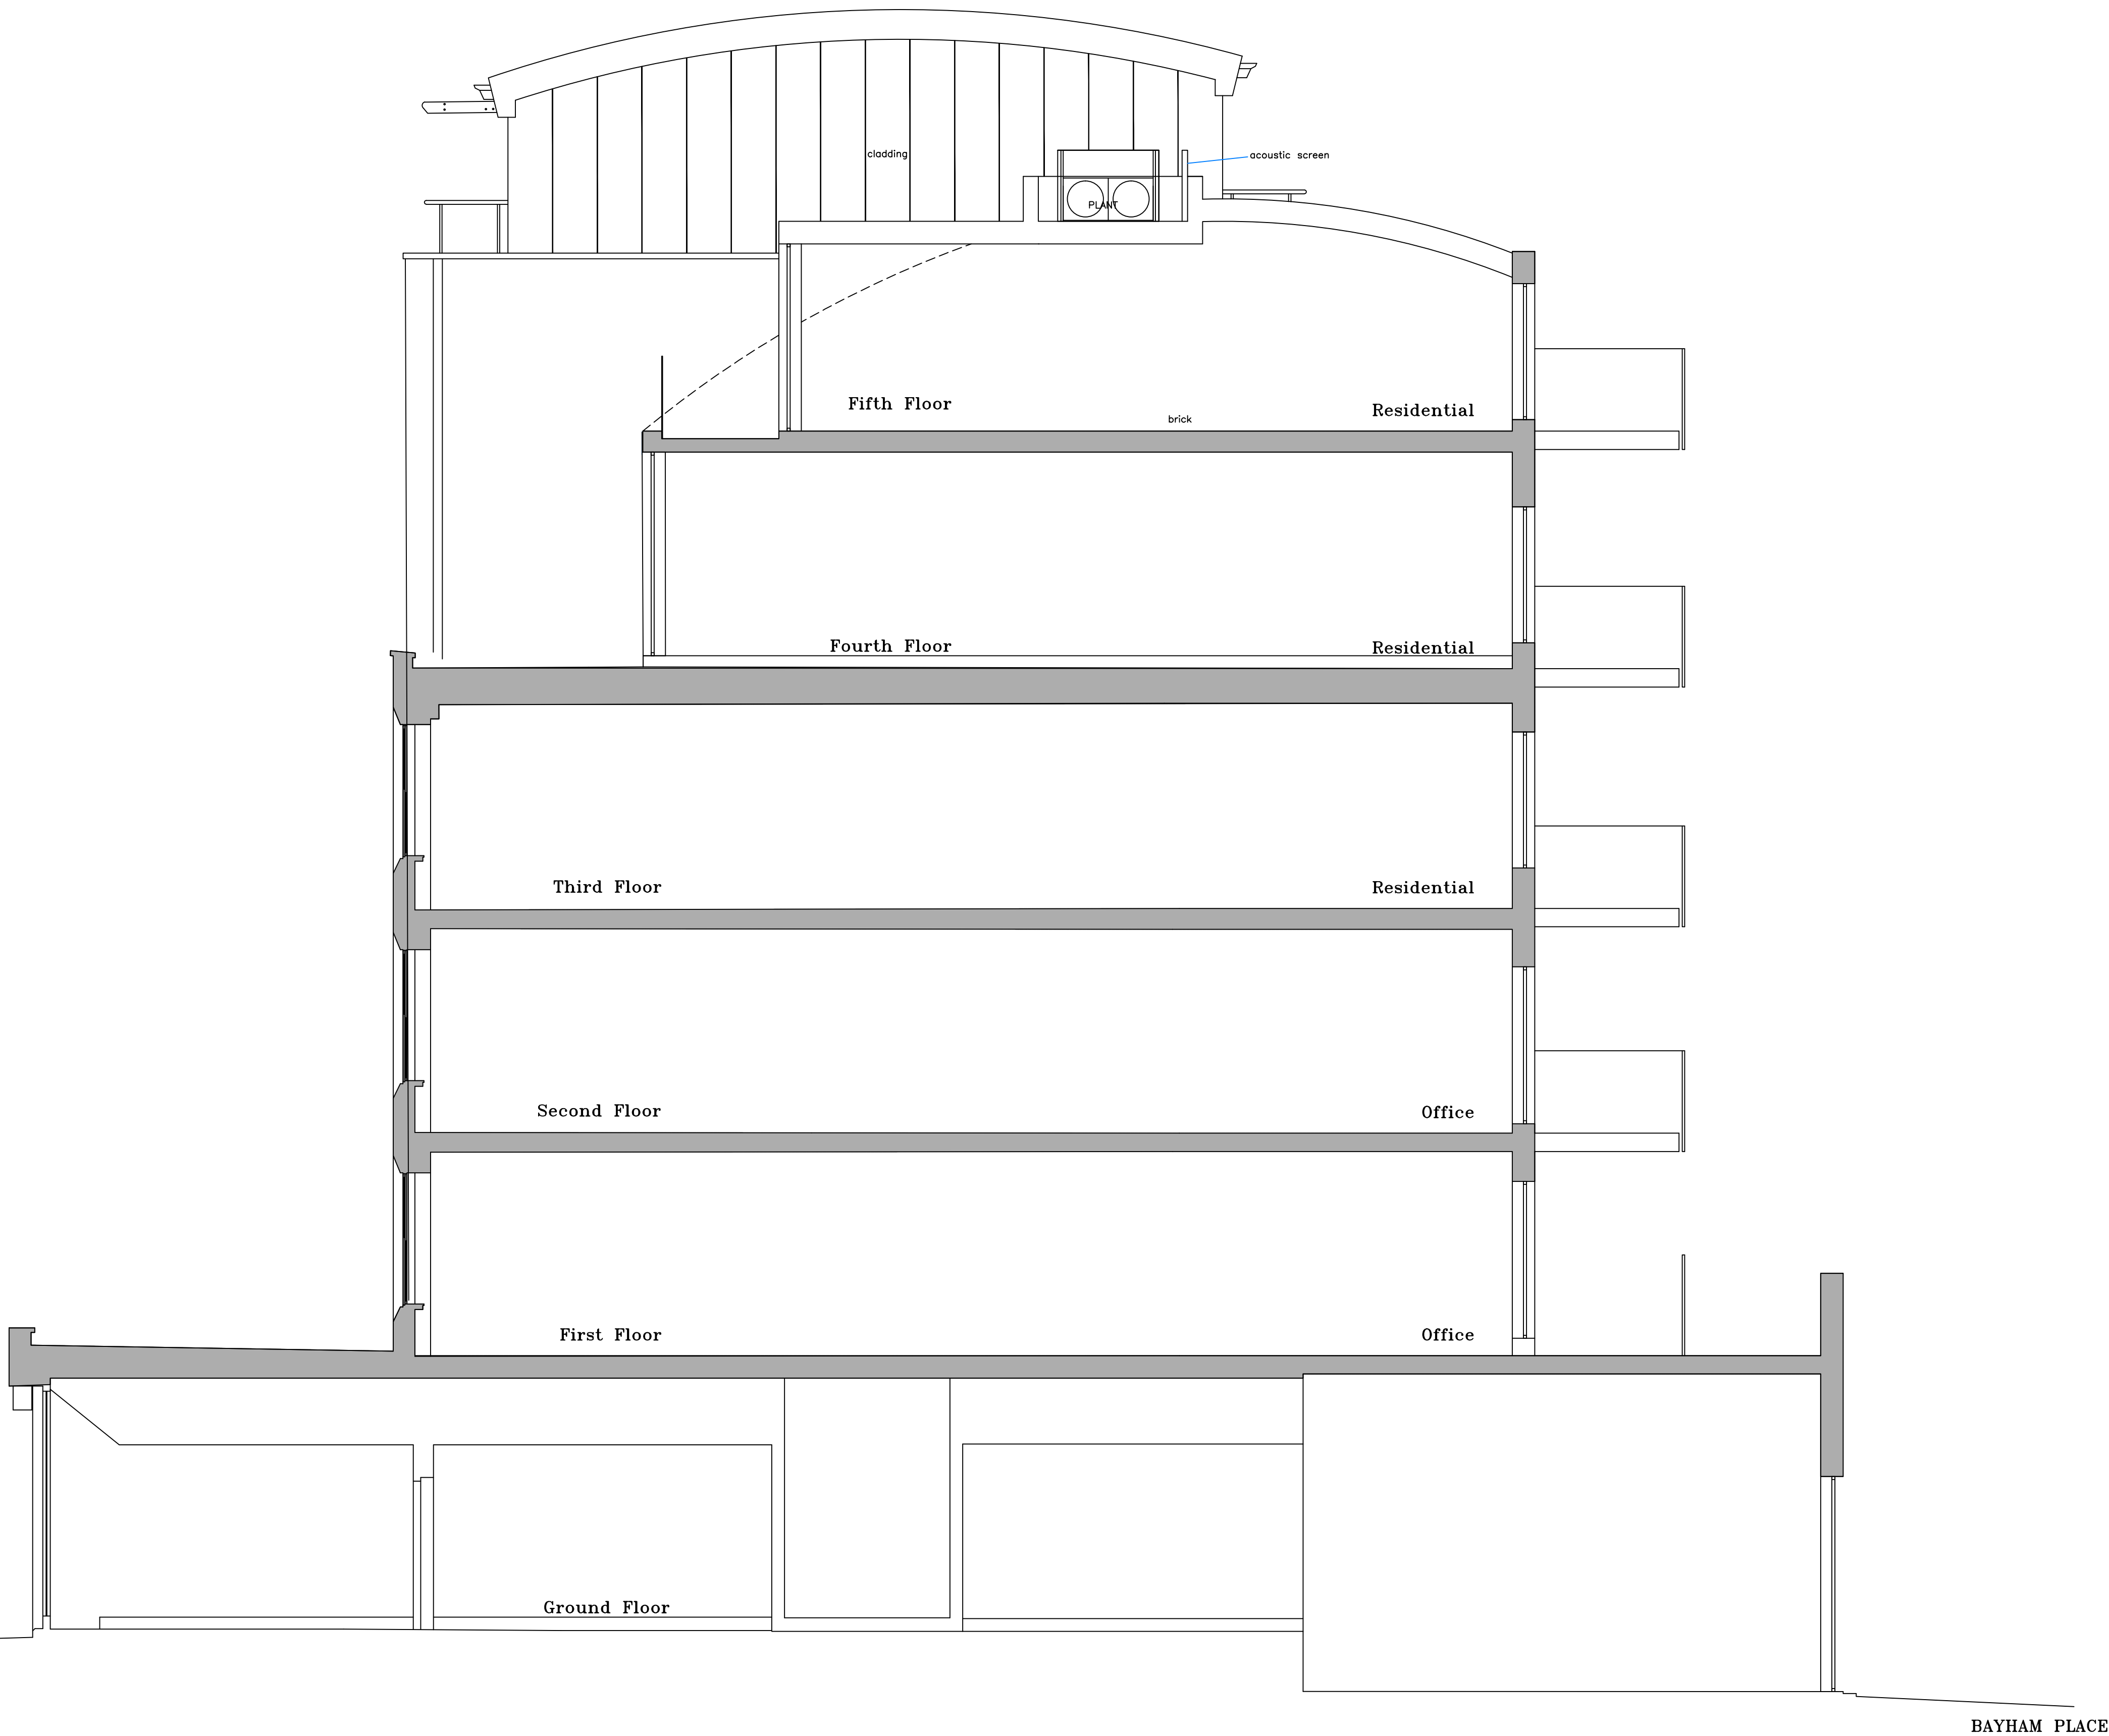

SECTION B - B
22.00m A.O.D.^{DA}

PROPOSED

revision	date	initials	description of amendments
?	??/??/??	??	?
?	??/??/??	??	?

	C R U N N S F A R M - C O X H I L L - N A R B E R T H , S A 6 7 8 E H W A L E S											
	project		2-6 CAMDEN HIGH STREET									
	title		SECTION B-B PROPOSED									
	scale	1:50 @ A1	date	OCT 2017	drawn	checked	job no.	540	dep no.	P201	rev.	
	All dimensions to be verified on site.											

*Scale is 1:100 at A3