


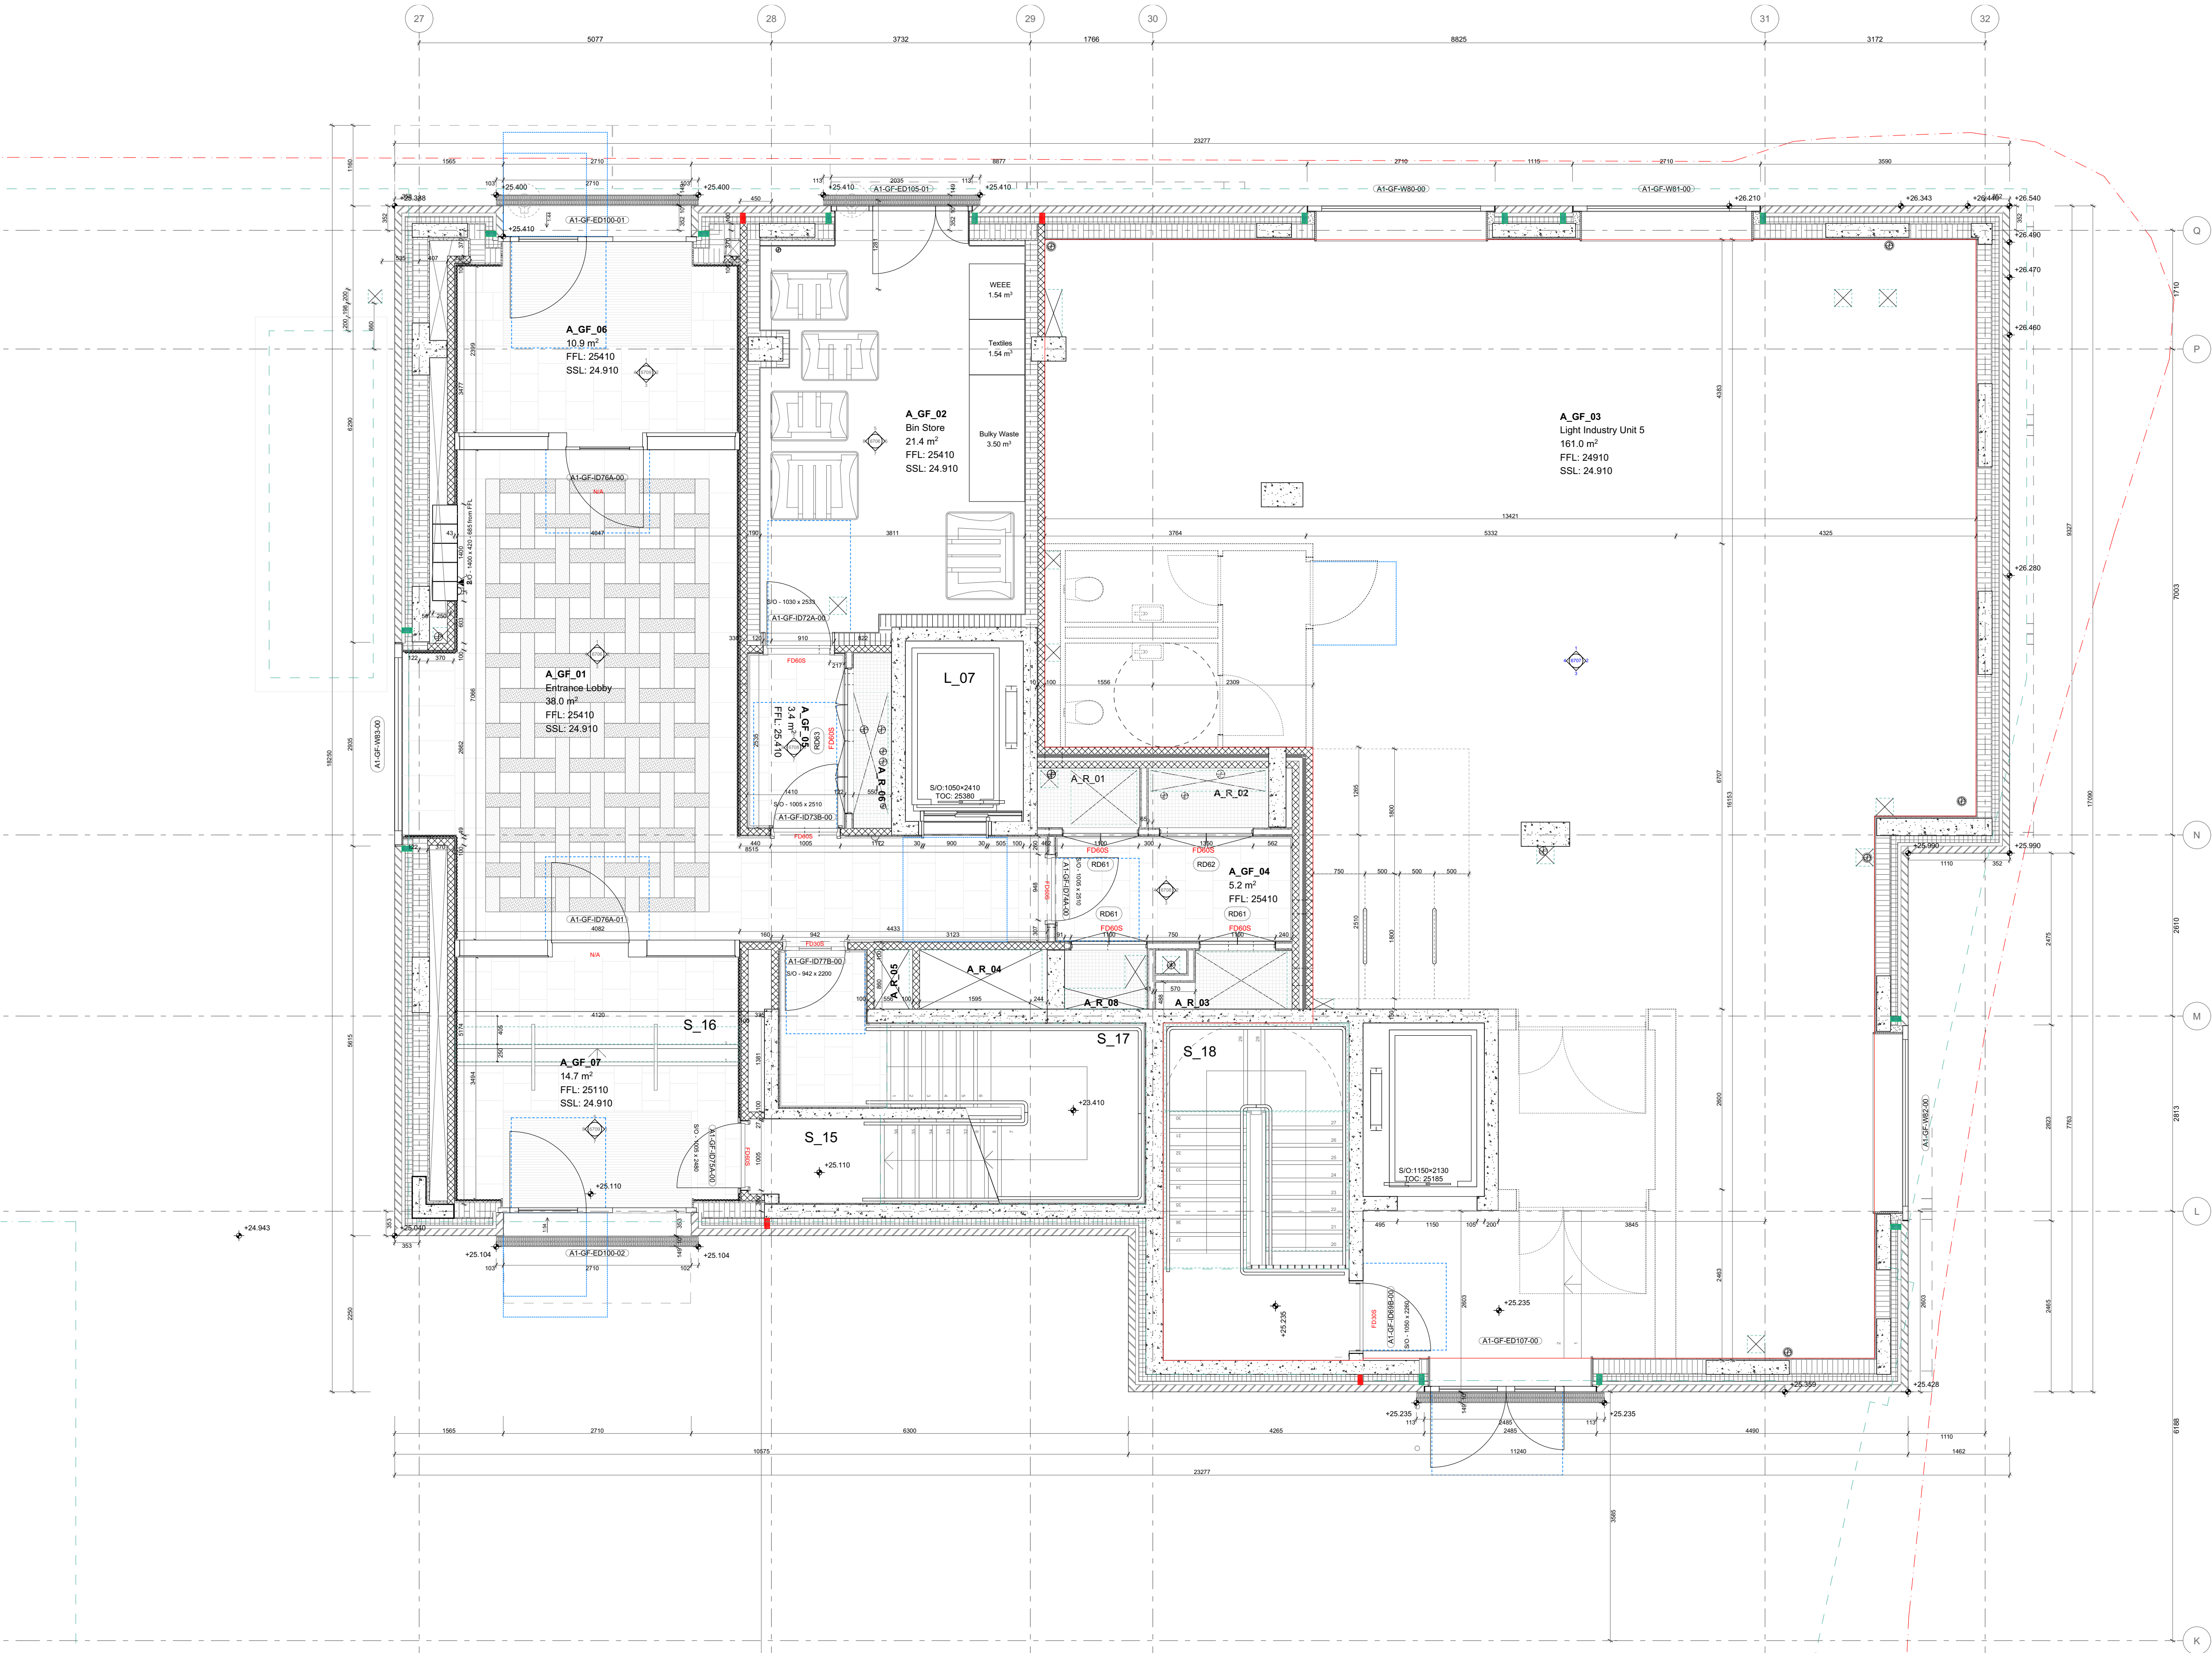

Light industry unit extent

Screed

Blockwork

Stone

Insulation, Soft

Insulation, Rigid

Dropped Ceiling


Brick

Concrete, Precast

Concrete, In-situ

INDEX	DATE	REASON FOR ISSUE	NAME
#####	#####	#####	RK

Caruso St John Architects

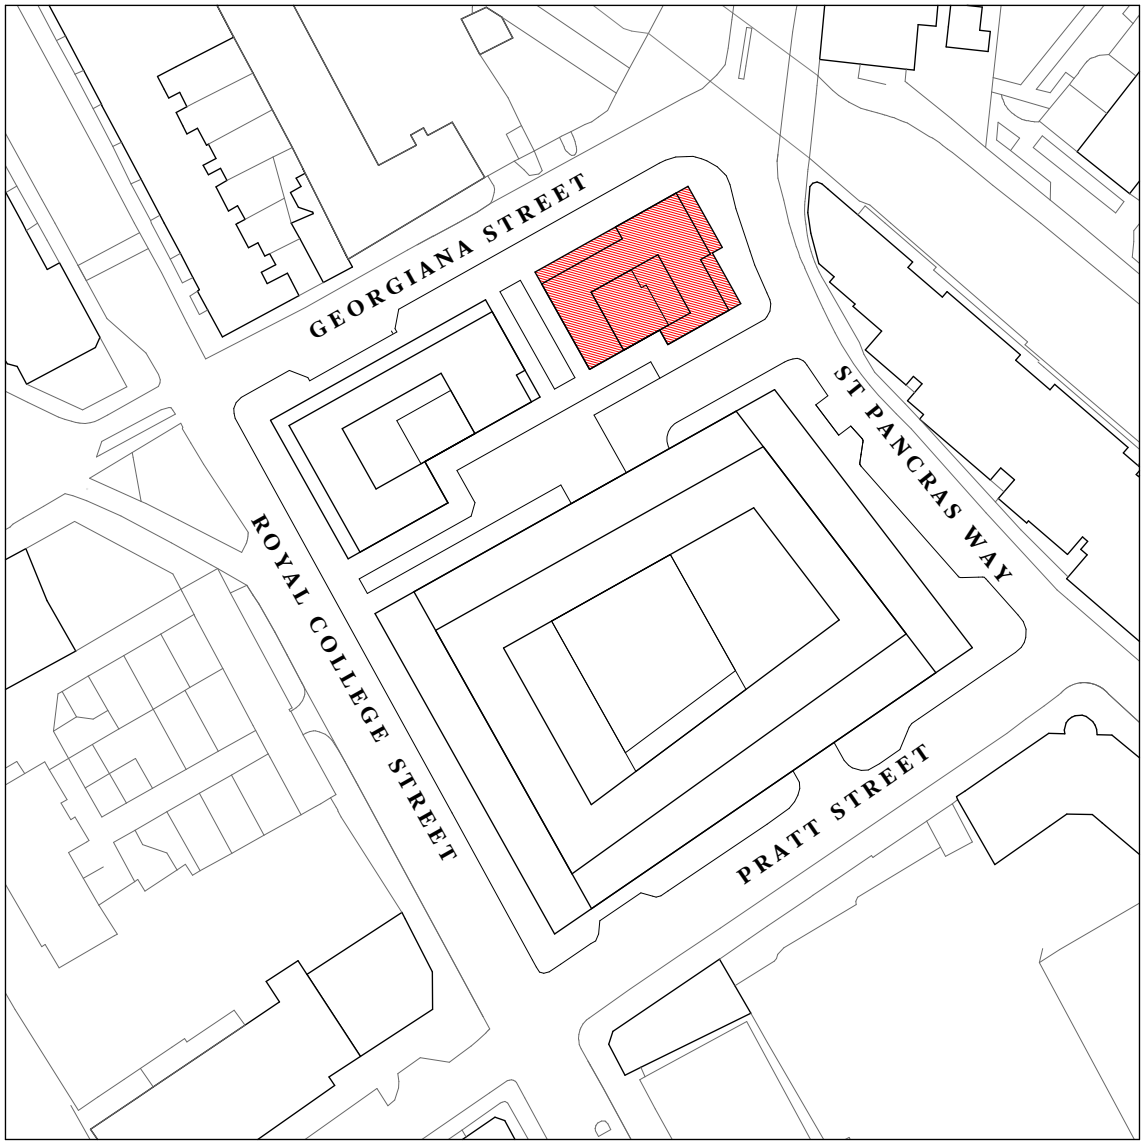

477 St Pancras Commercial Centre

Affordable - Ground Floor Plan - 1.50

477	CSJ	A1	GF	FP	A	0101	S1	A
Project No.	Author	Unit	Level	Type	Discipline	Number	Status	Revision
1:50 @ A1	1:100 @ A3	1189 x 841	21/04/23	21/04/23	RK	JH		
Scale	Size W x H (mm)	Date	Revised	Drawn	Checked			

STAGE 05	±0.00 = 0.00 AOD
Project phase	Project datum
Client: W-RE 8 Richmond Mews, London, W1D 3DH	
Project manager: Blackburn & Co. No 1, Clink Street, London, SE1 9DG	
Architect: Caruso St John Architects LLP 1 Coate Street, London E2 9AG, UK, +44 (0)20 7613 3161, london@carusostjohn.com	
Planning consultant: Gerald Eve 72 Welbeck Street, London, W1G 0AY	
Structural engineer: AKT II White Collar Factory 1 Old Street Yard London EC1Y 8AF	
Building services: Norman Disney Young 1 Angel Court, London EC2R 7HU	
Quantity surveyor: Exigere Morelands 5-23 Old Street London EC1V 9HL	