



No. 224

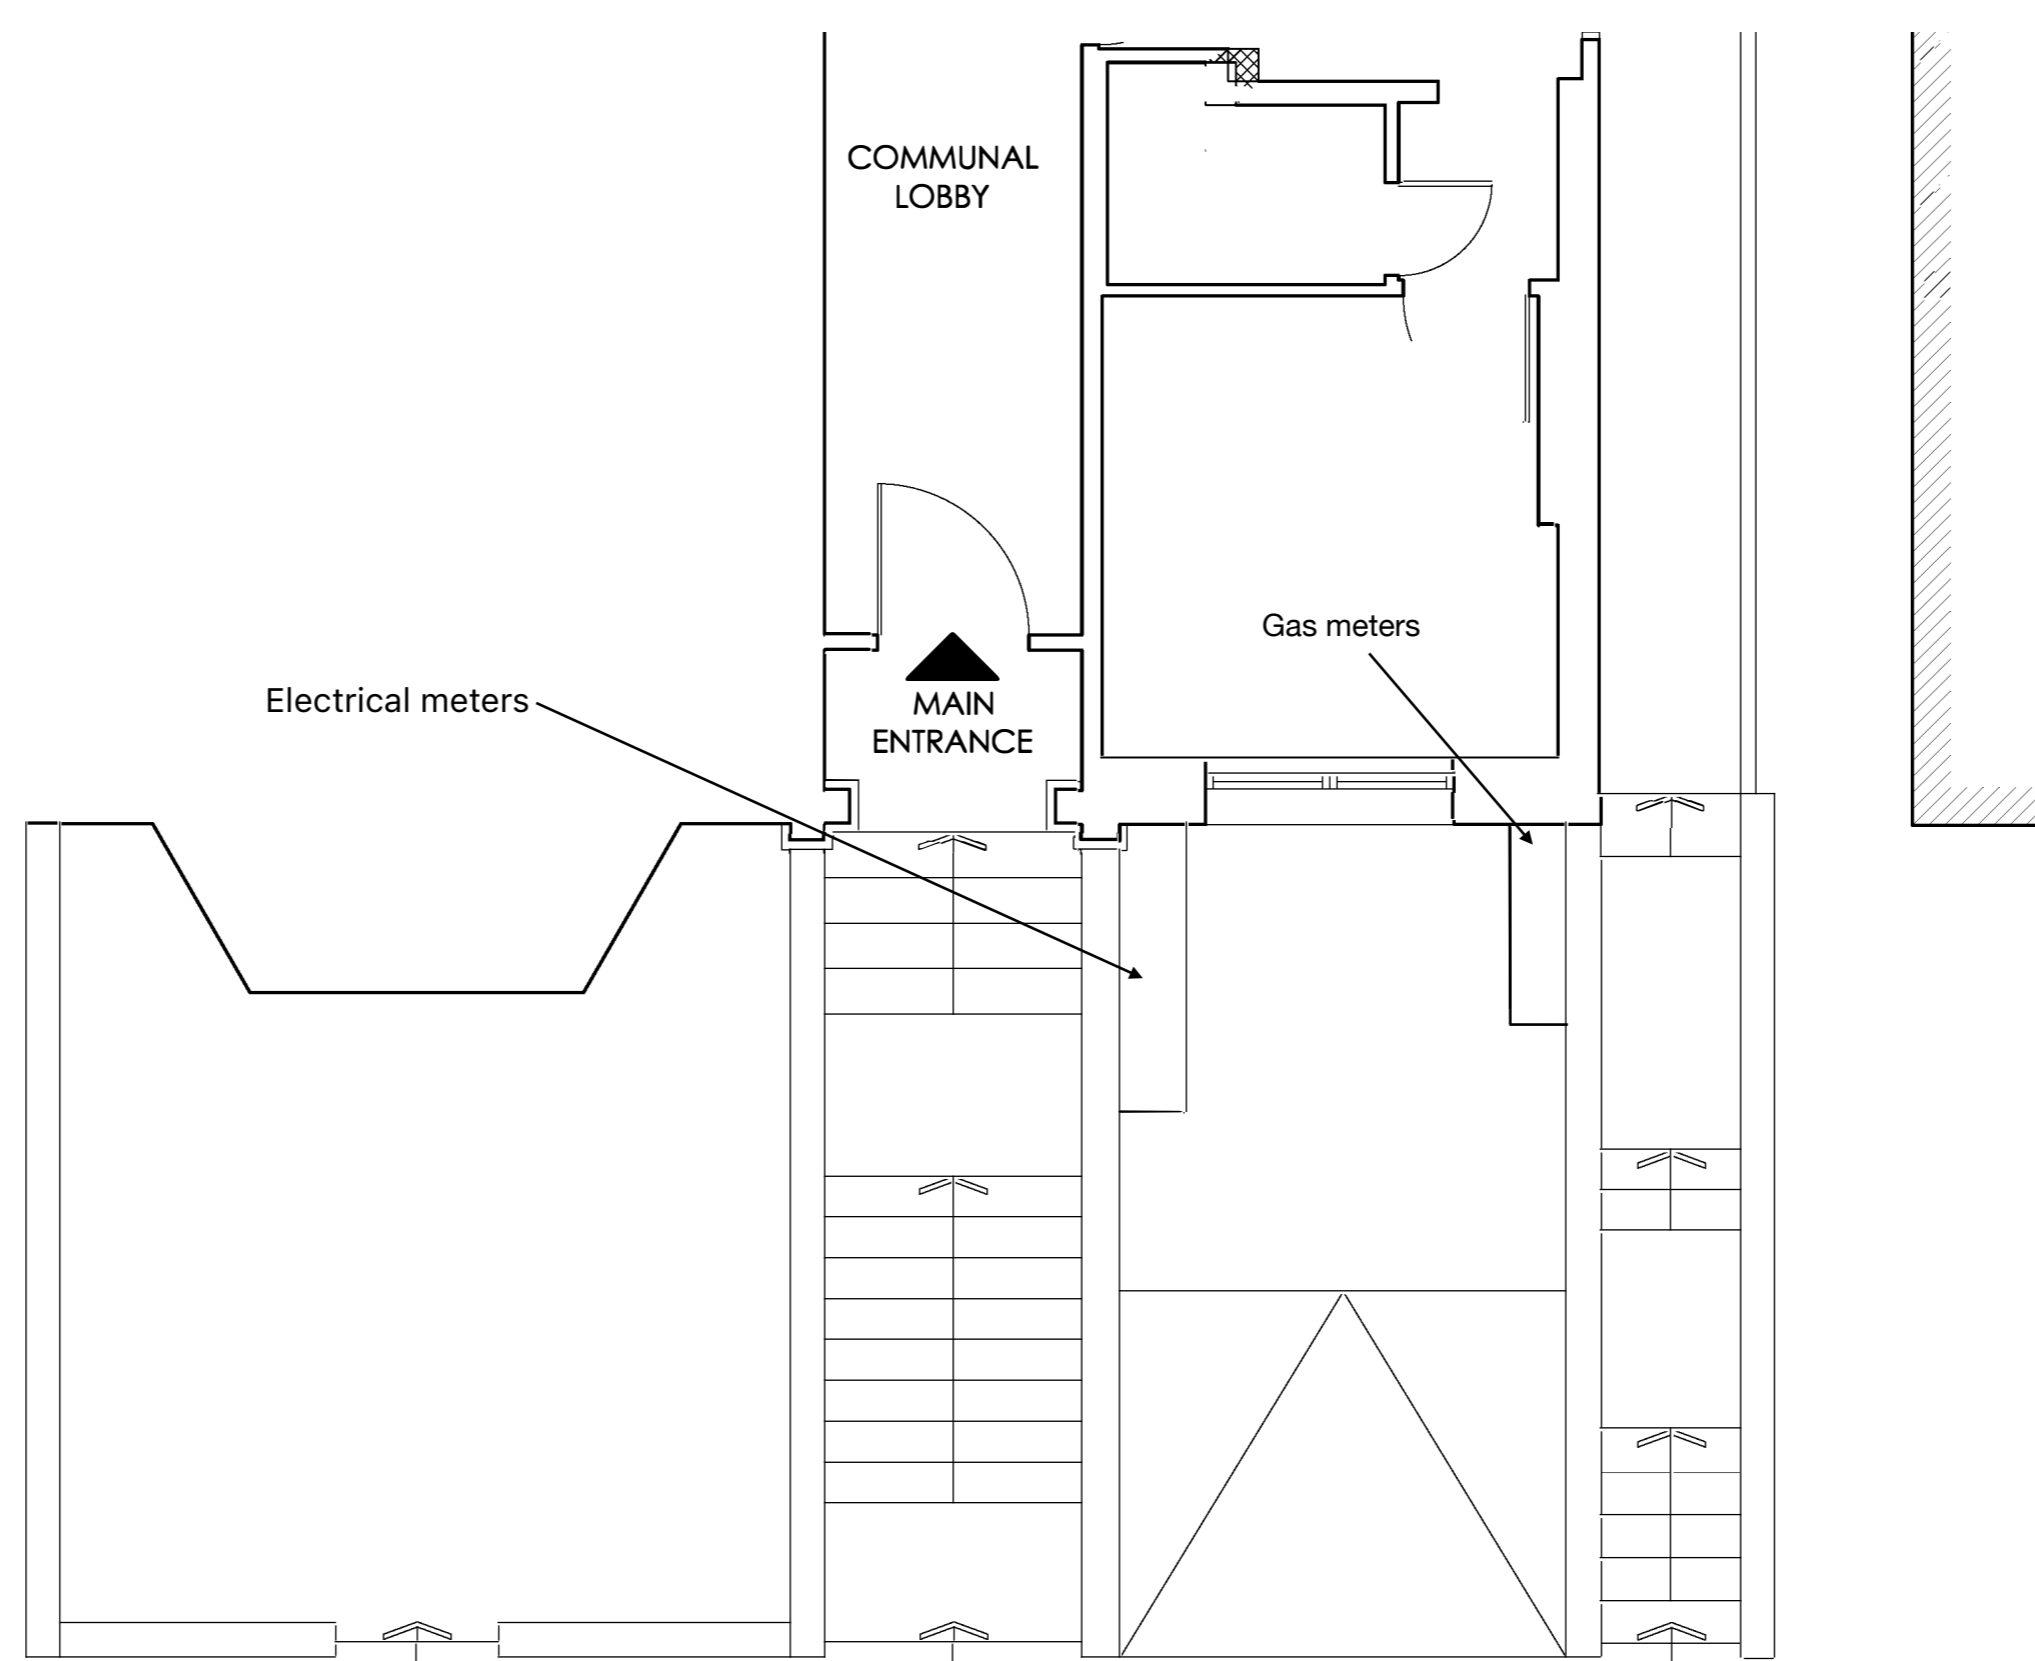

FLOOR PLAN

 

FRONT ELEVATION TO FINCHLEY ROAD

Date: 10/10/2024
TITLE: EXISTING PLANS AND FRONT ELEVATION TO 226A FINCHLEY ROAD
Scale: 1:50 (A1)
1:100 (A3)
DRAWING: PROPOSED PLANS & FRONT ELEVATION