

Job no: drawing no: revision: scale @ A3 date: drawn by: checked by:
2307 - PL-02-15 1:50, 1:1000 10-05-2024 IDP -


project:
14a Keats Grove
 drawing:
Proposed Sections 1

PERRY + BELL LTD
 ARCHITECTS
 21 WOODSTOCK ST
 LONDON W1C 2AP
 architecture@perryandbell.com T: 020 7495 6636

P
B


Rev	Comment
-----	---------

Issued By	Issue Date
-----------	------------

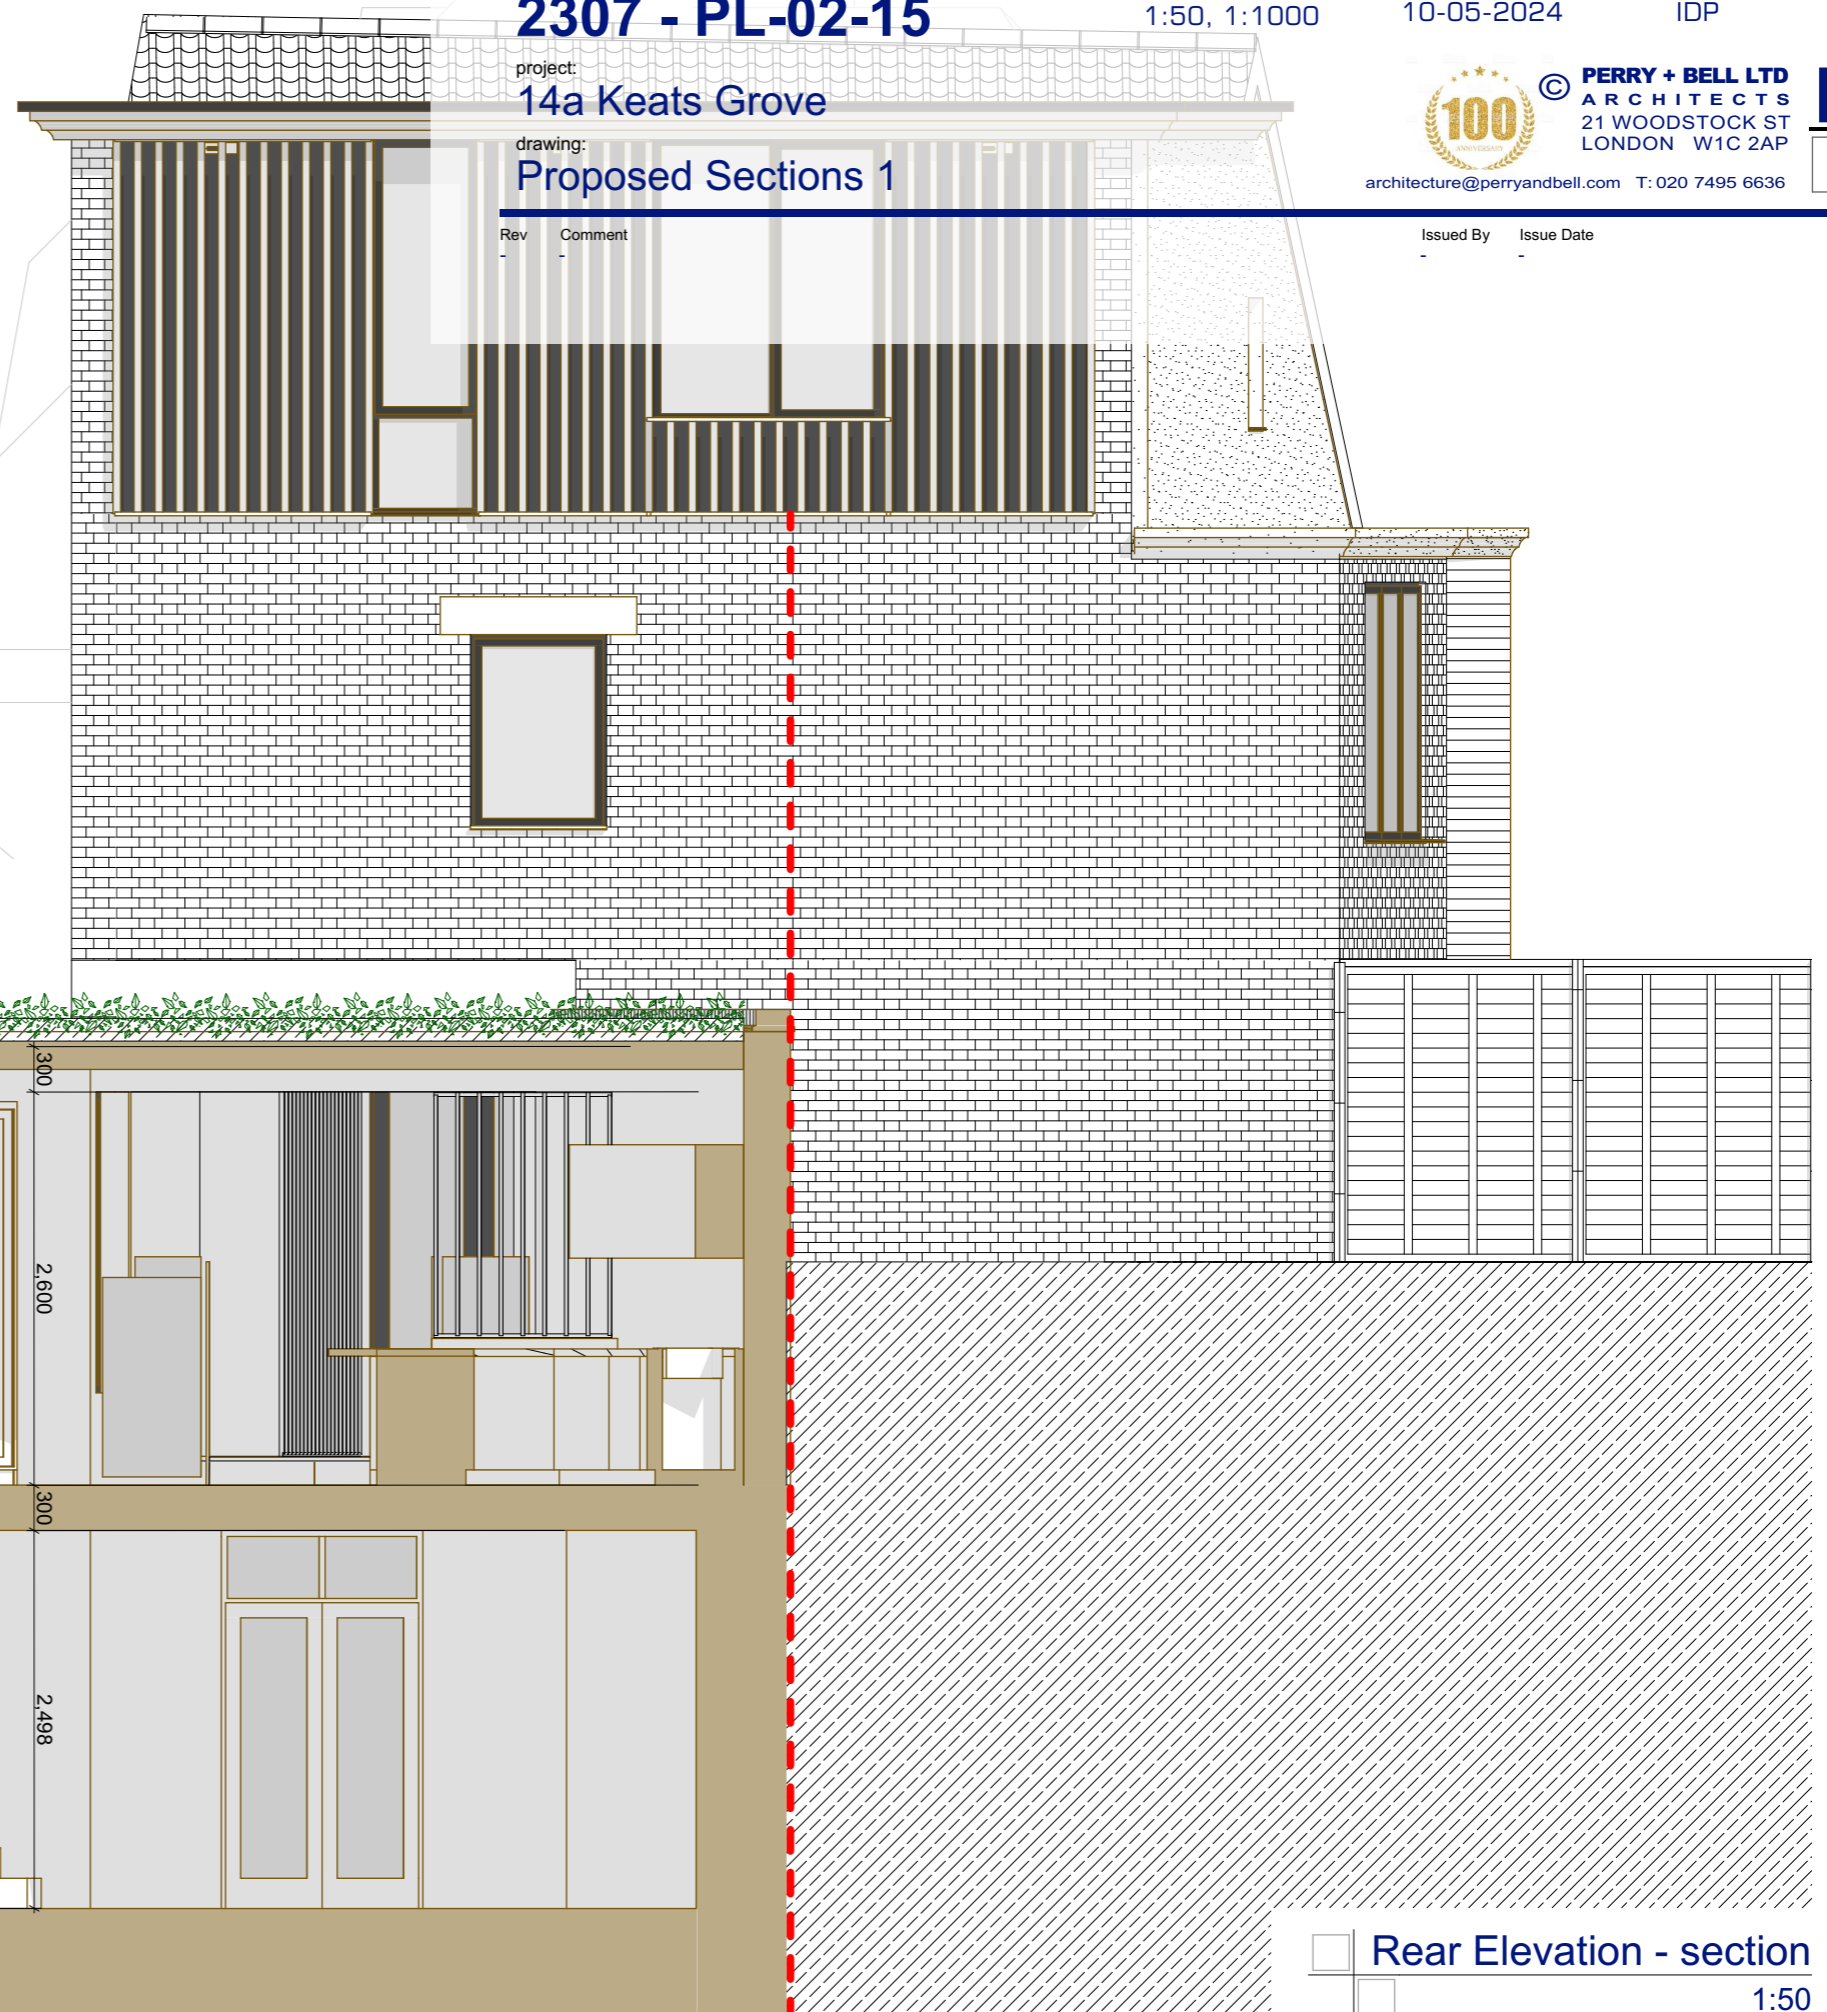

wild flower green roof

300
2.600
300
2.498

 

Rear Elevation - section
 1:50

planning

This document and its design content is copyright ©. It shall be read in conjunction with all other associated project information including models, specifications, schedules and related consultants documents. Do not scale from documents. All dimensions to be checked on site. Immediately report any discrepancies, errors or omissions on this document to the Originator. If in doubt ASK.