




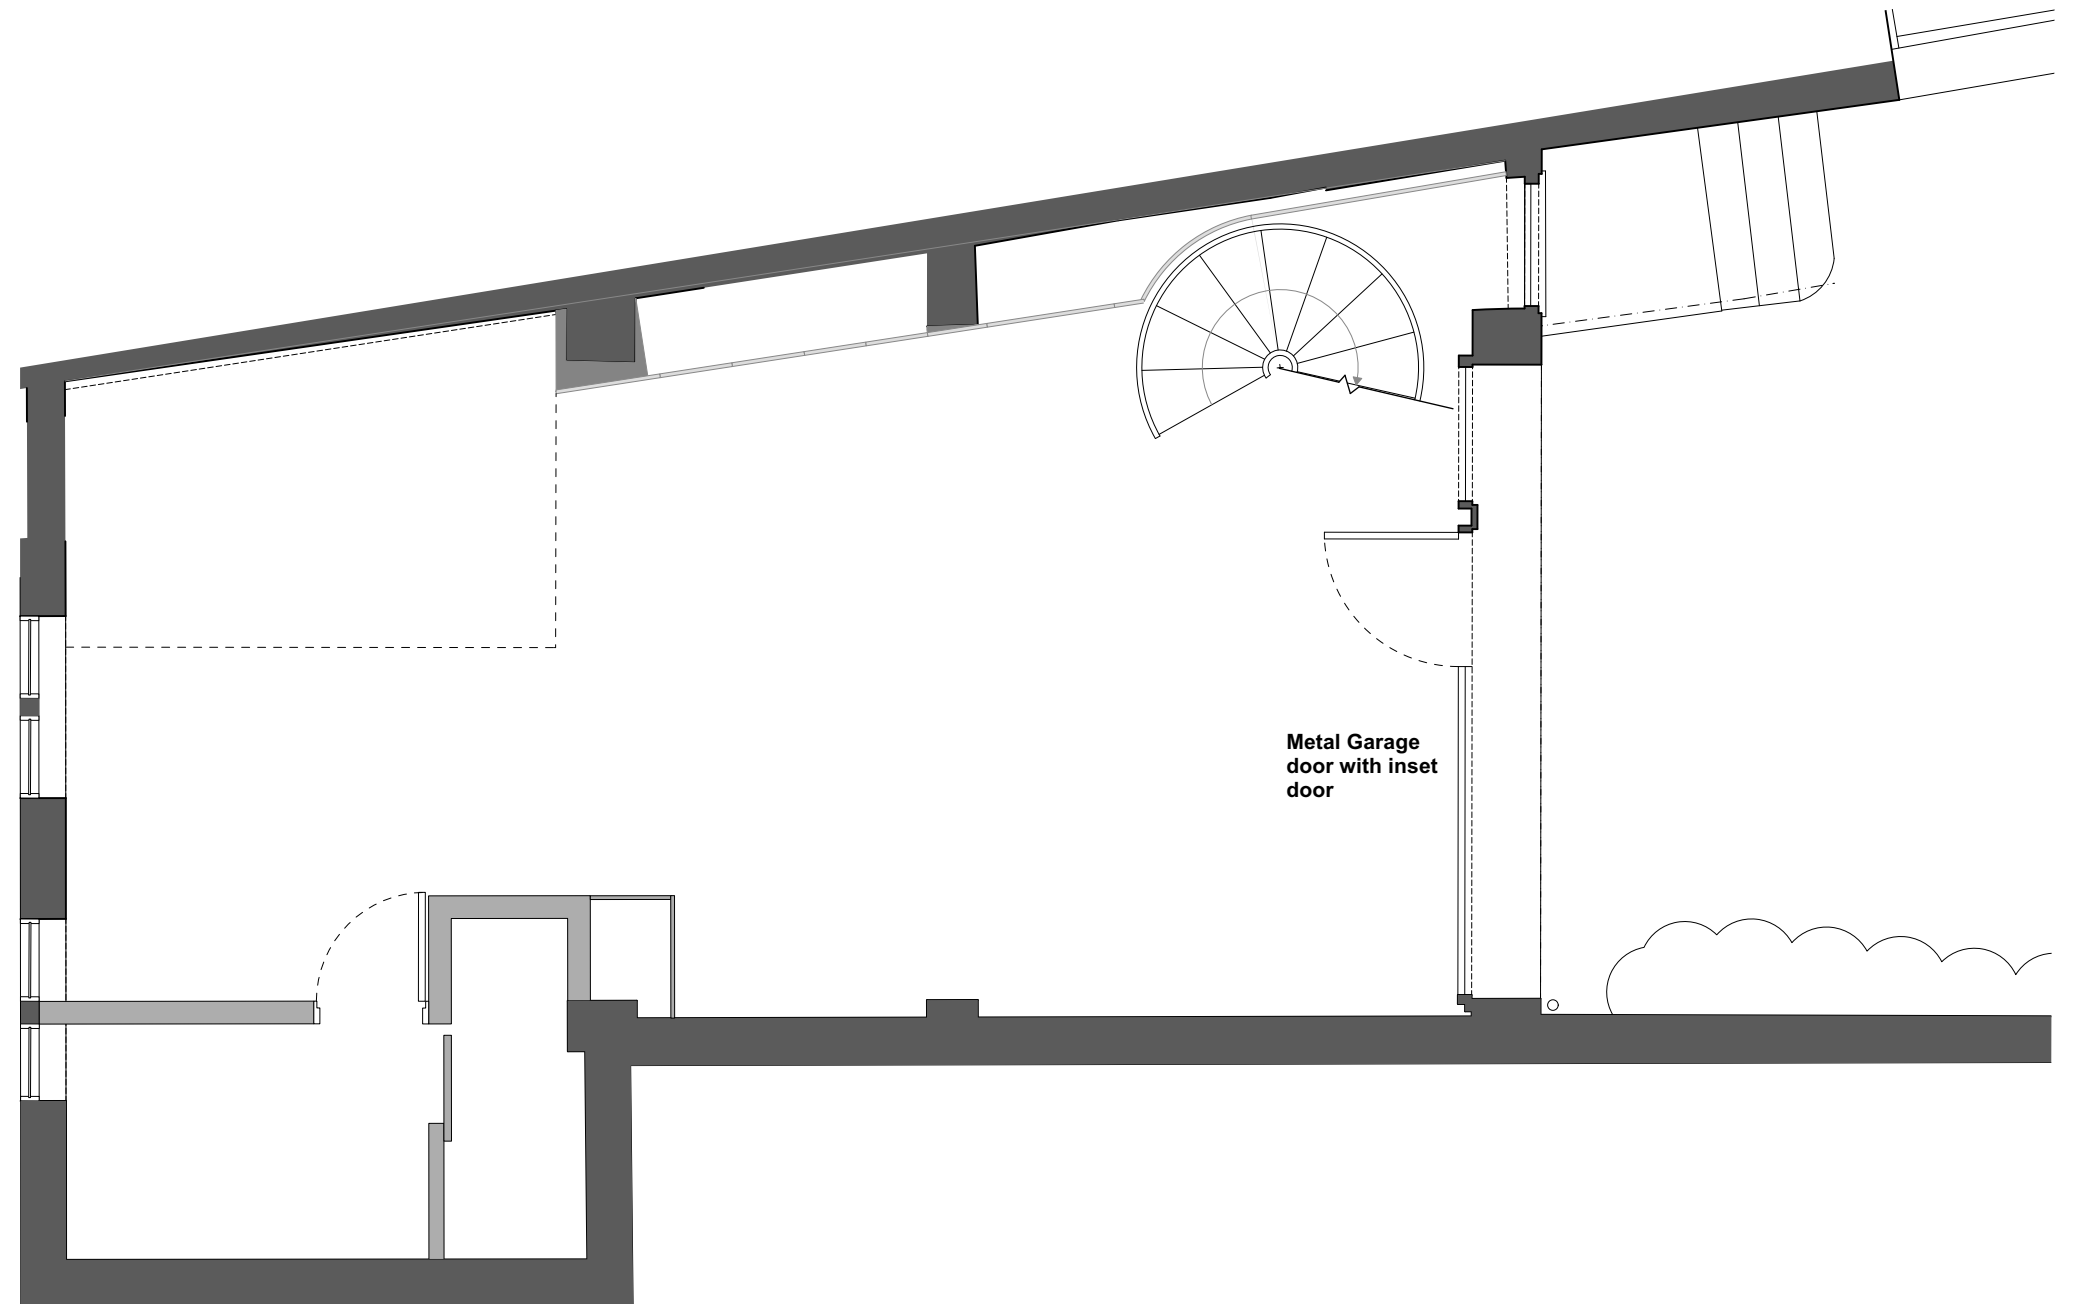


7a PILGRAMS LANE NW3 1SJ
EXISTING GROUND FLOOR
037_7a_PP_EX.01_240923
SCALE: 1:50 @ A3

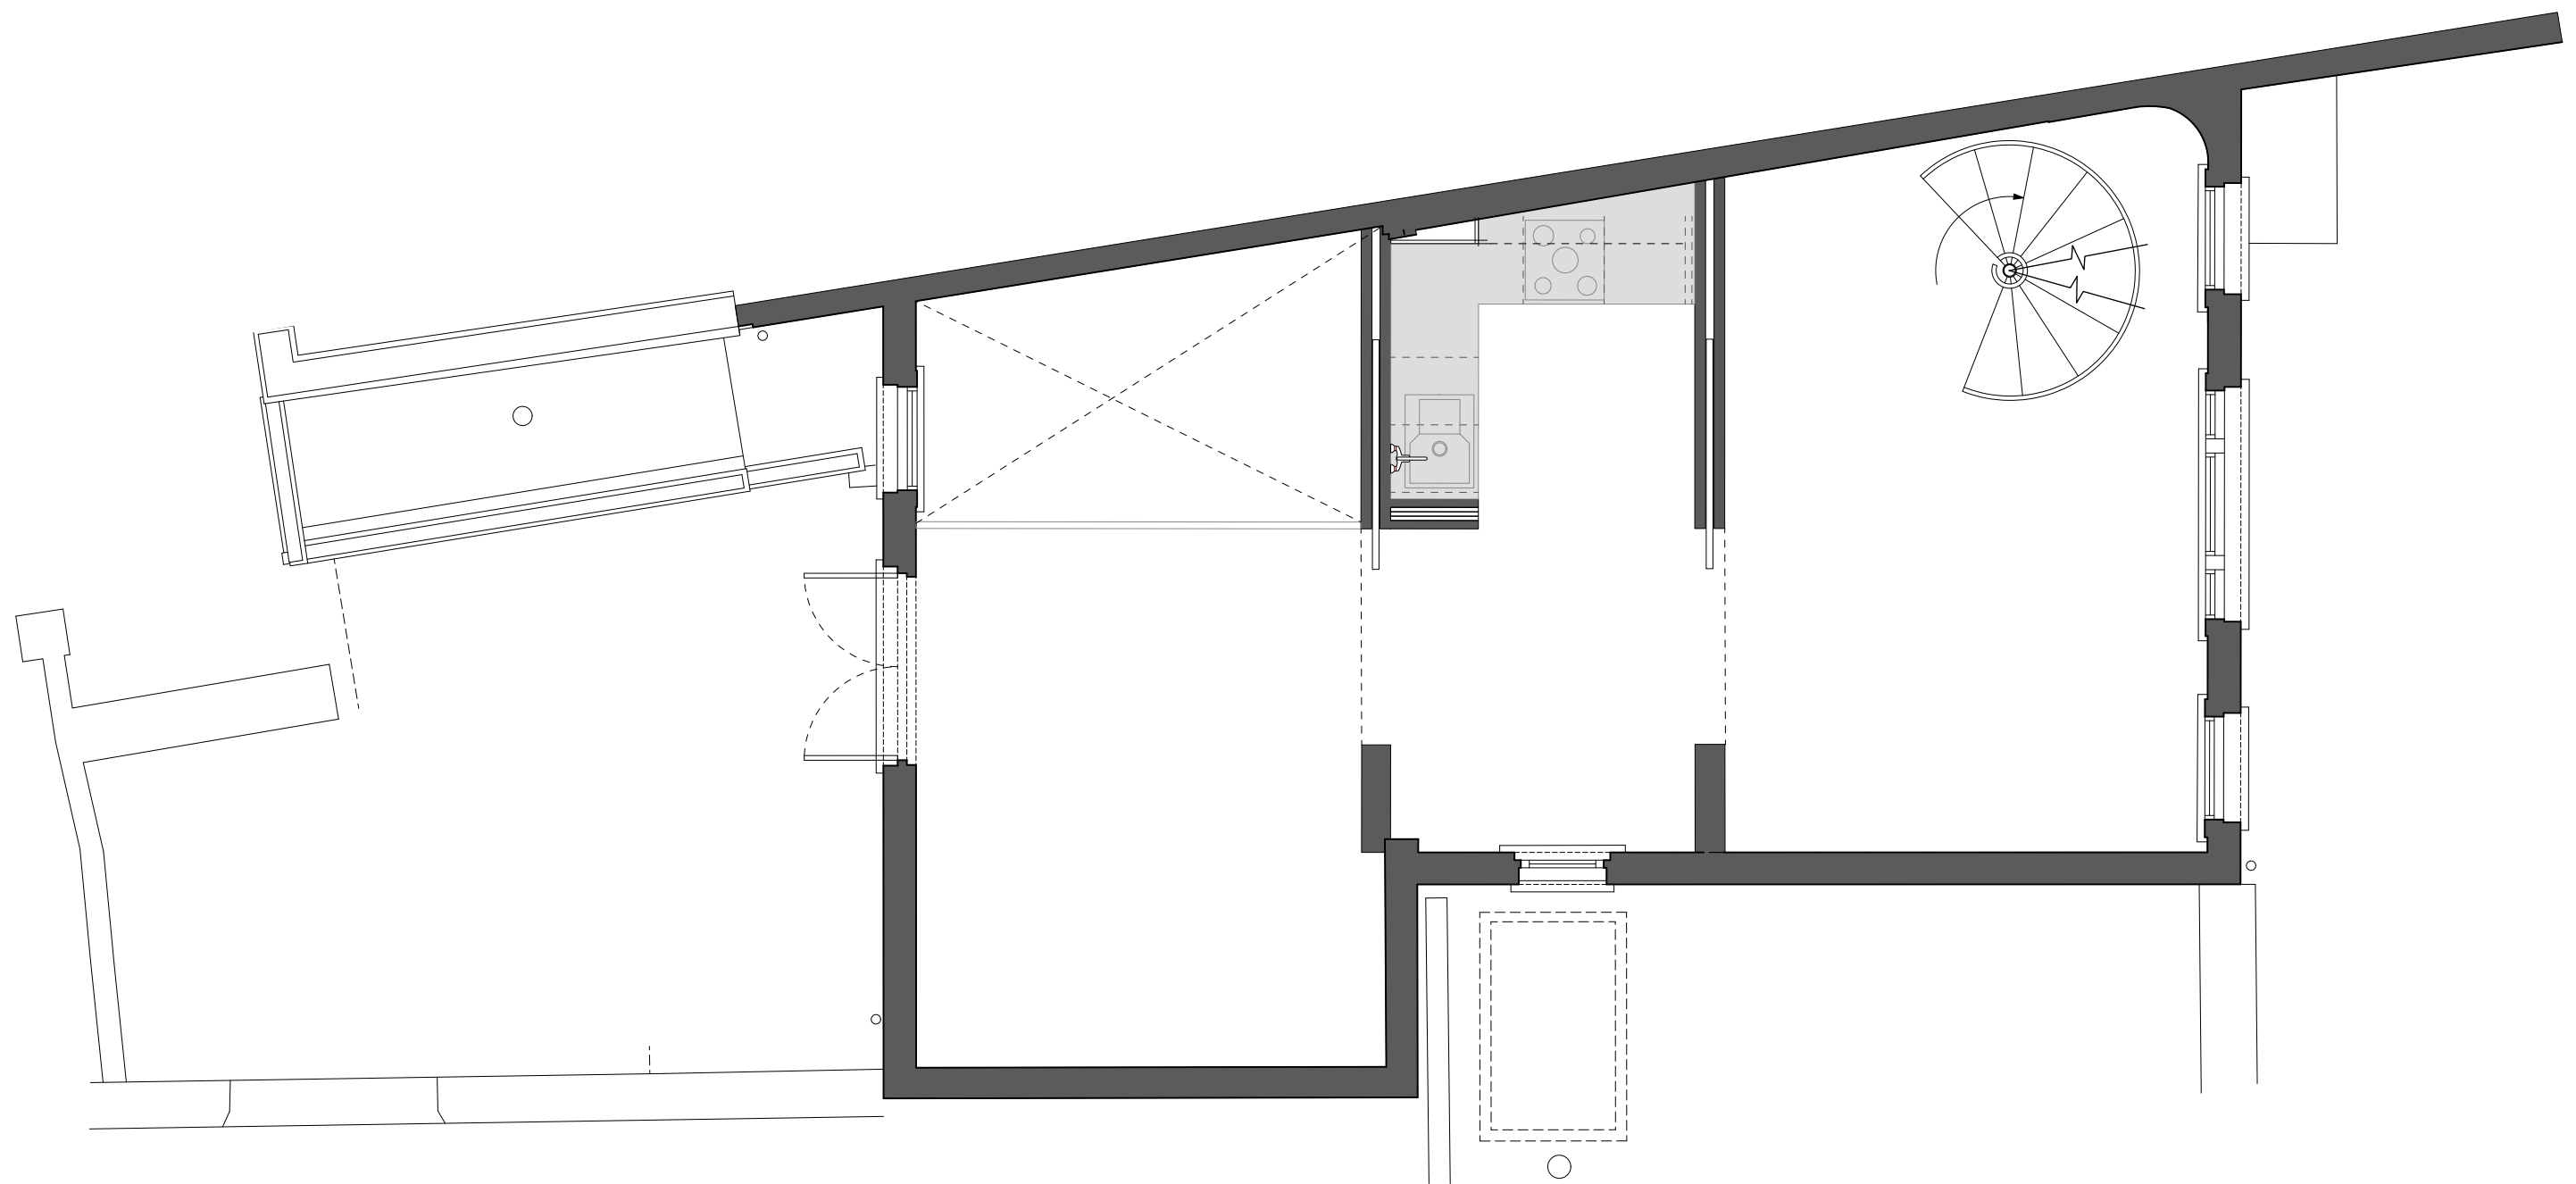

7a PILGRAMS LANE NW3 1SJ
EXISTING FIRST FLOOR
037_7a_PP_EX.02_240923
SCALE: 1:50 @ A3

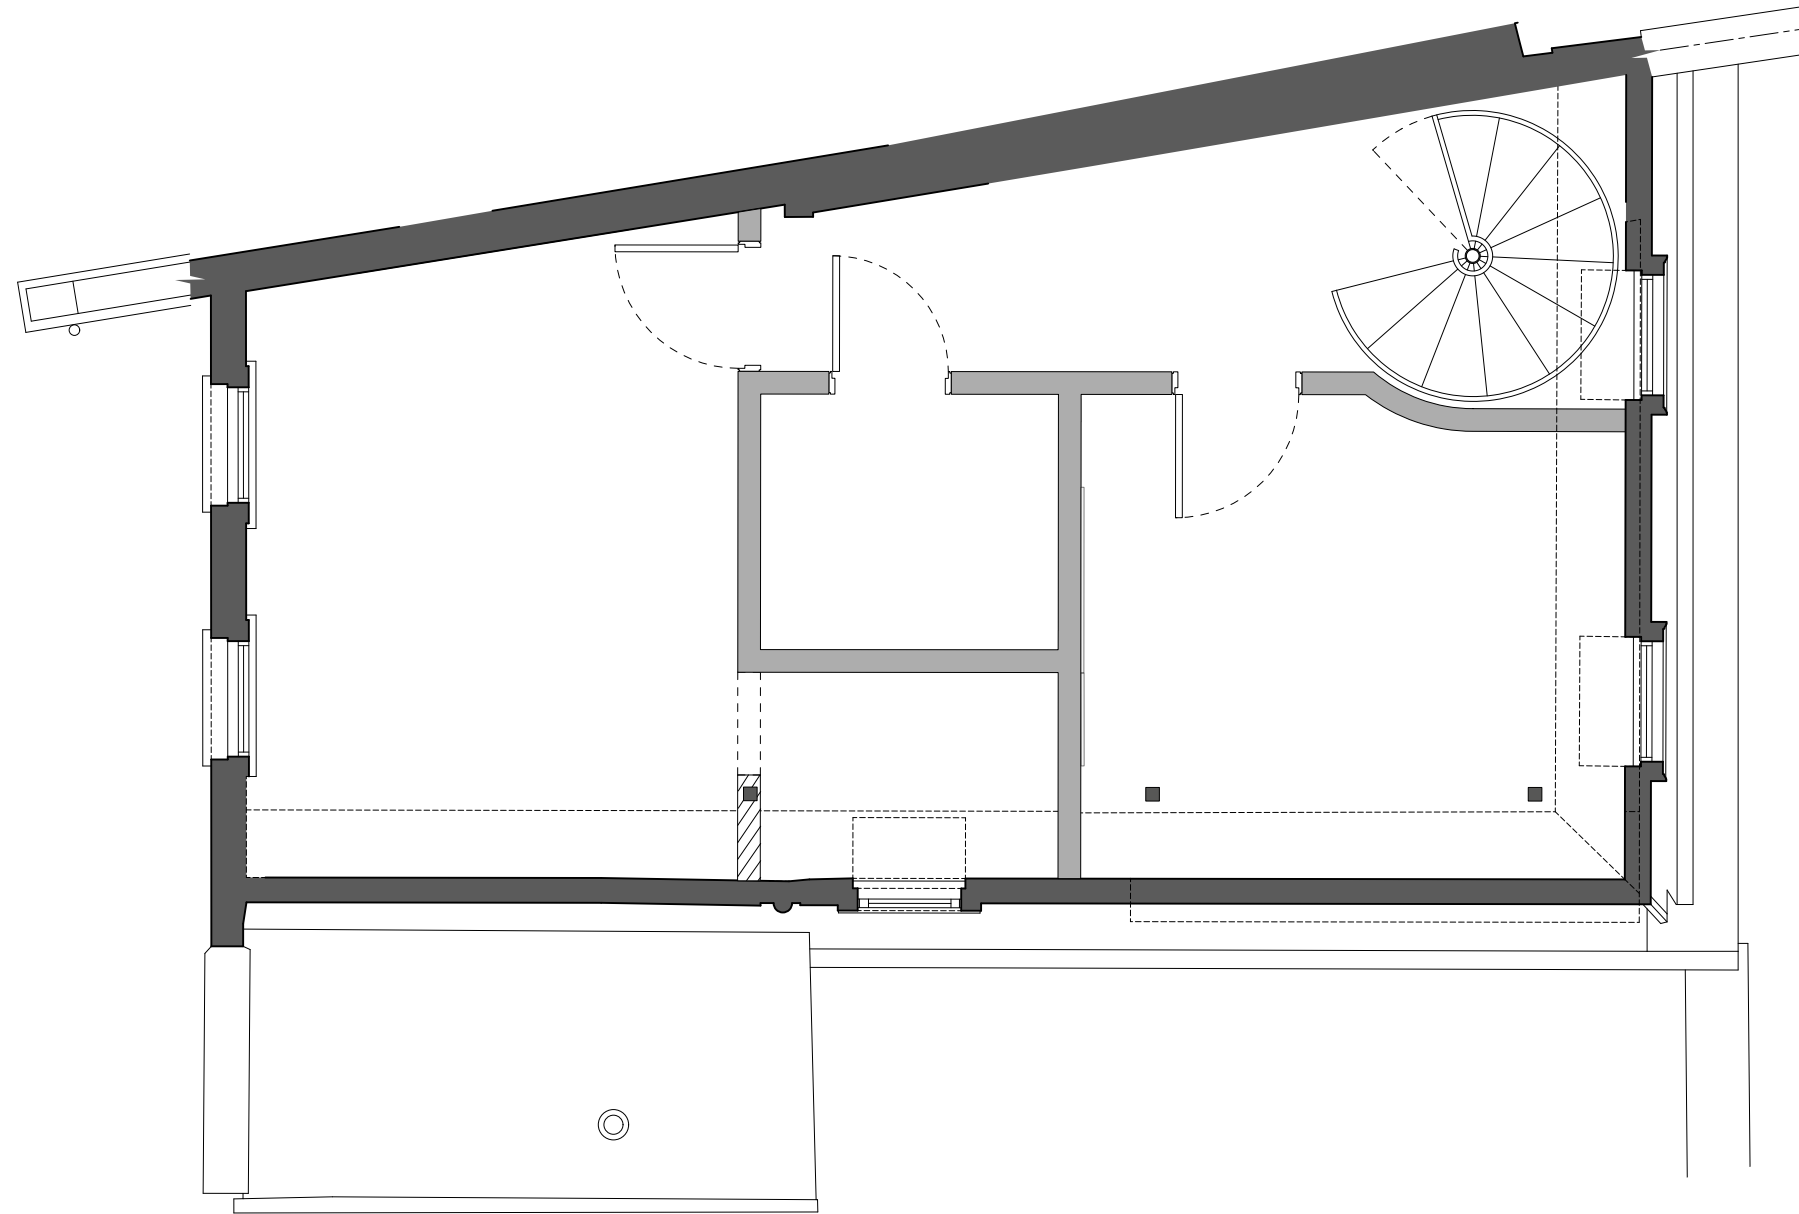

7a PILGRAMS LANE NW3 1SJ
EXISTING SECOND FLOOR
037_7a_PP_EX.03_240923
SCALE: 1:50 @ A3

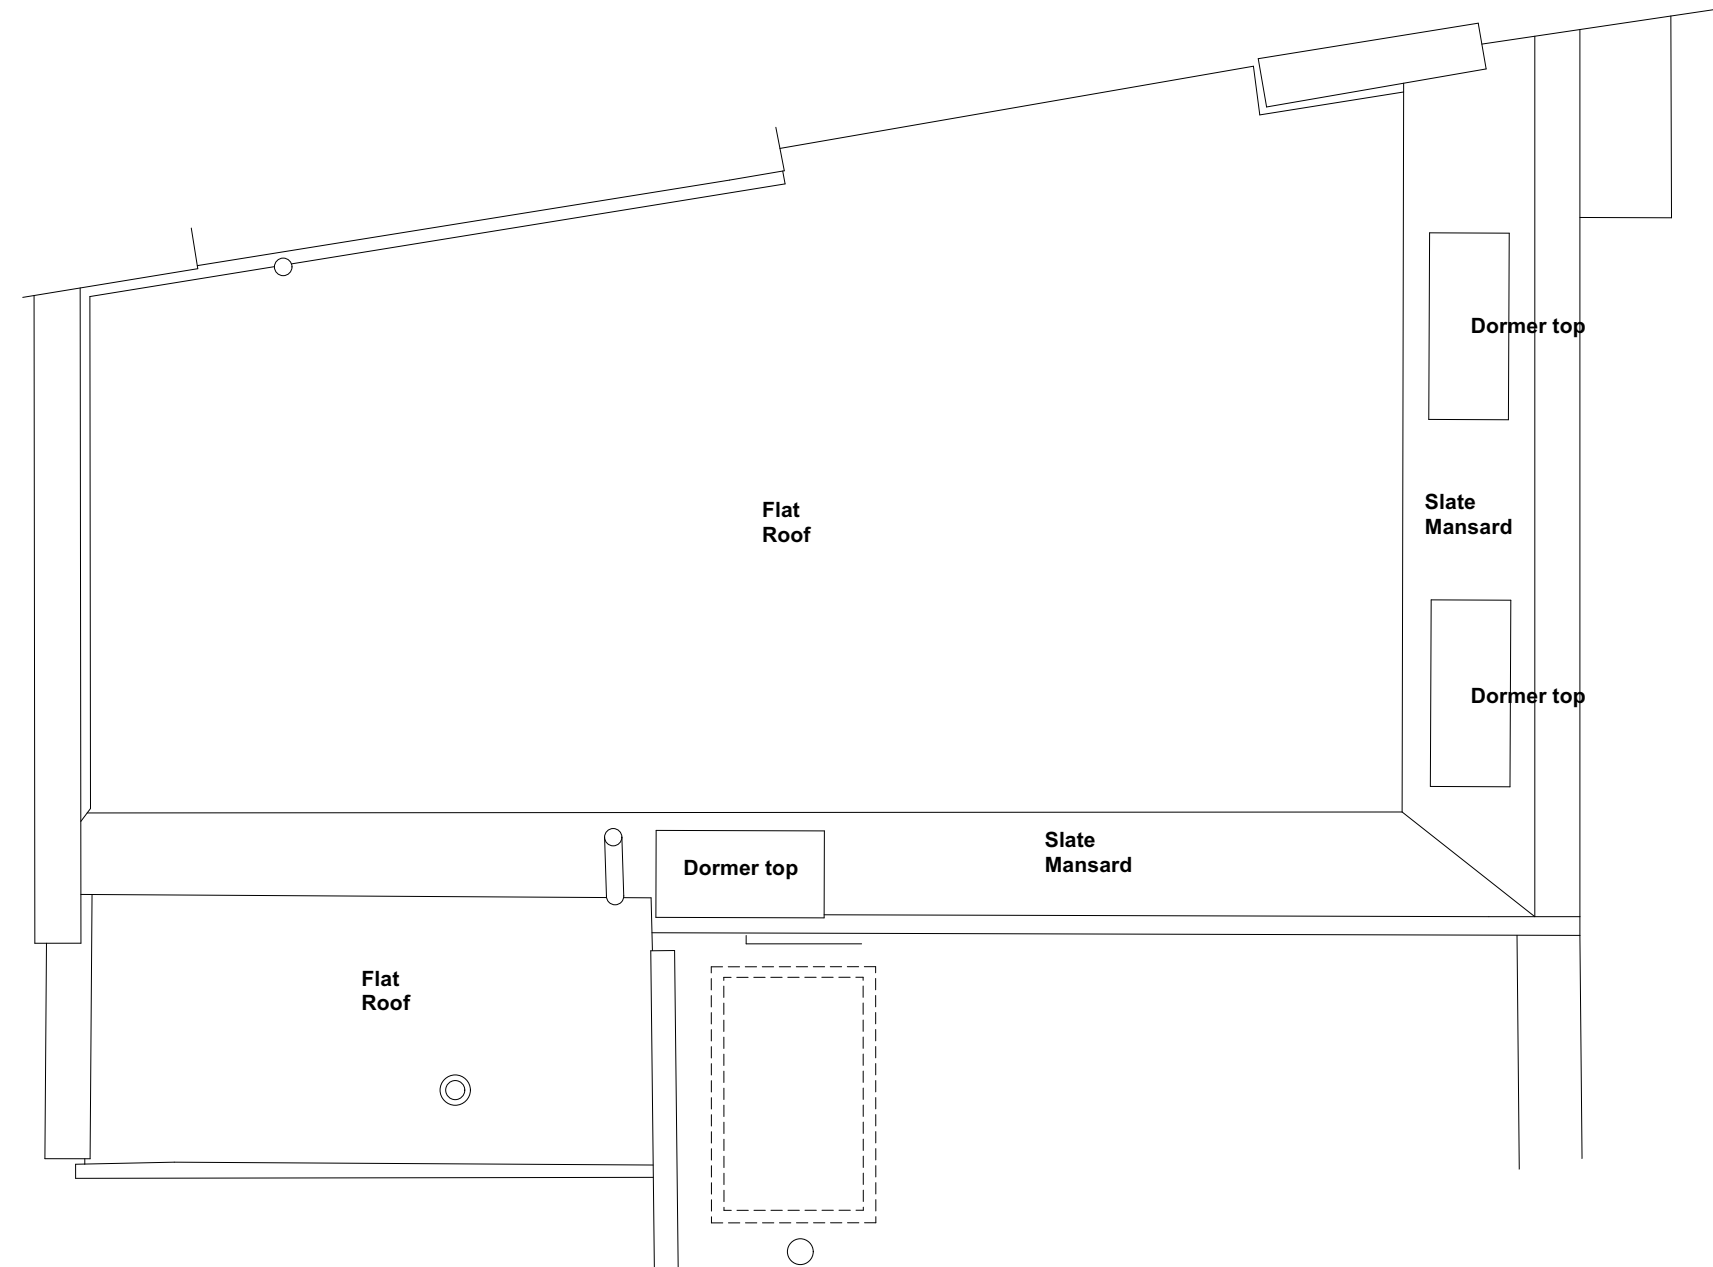

7a PILGRAMS LANE NW3 1SJ
EXISTING ROOF PLAN
037_7a_PP_EX.04_240923
SCALE: 1:50 @ A3



Existing Metal garage
door with inset door

7a PILGRAMS LANE NW3 1SJ
EXISTING FRONT ELEVATION
037_7a_PP_EX.05_240923
SCALE: 1:50 @ A3



FRONT
ELEVATION


REAR
ELEVATION

REAR
COURTYARD


Existing Metal garage
door with inset door

Existing Ground Floor
clerestory metal windows


7a PILGRAMS LANE NW3 1SJ
EXISTING SECTION
037_7a_PP_EX.07_240923
SCALE: 1:50 @ A3

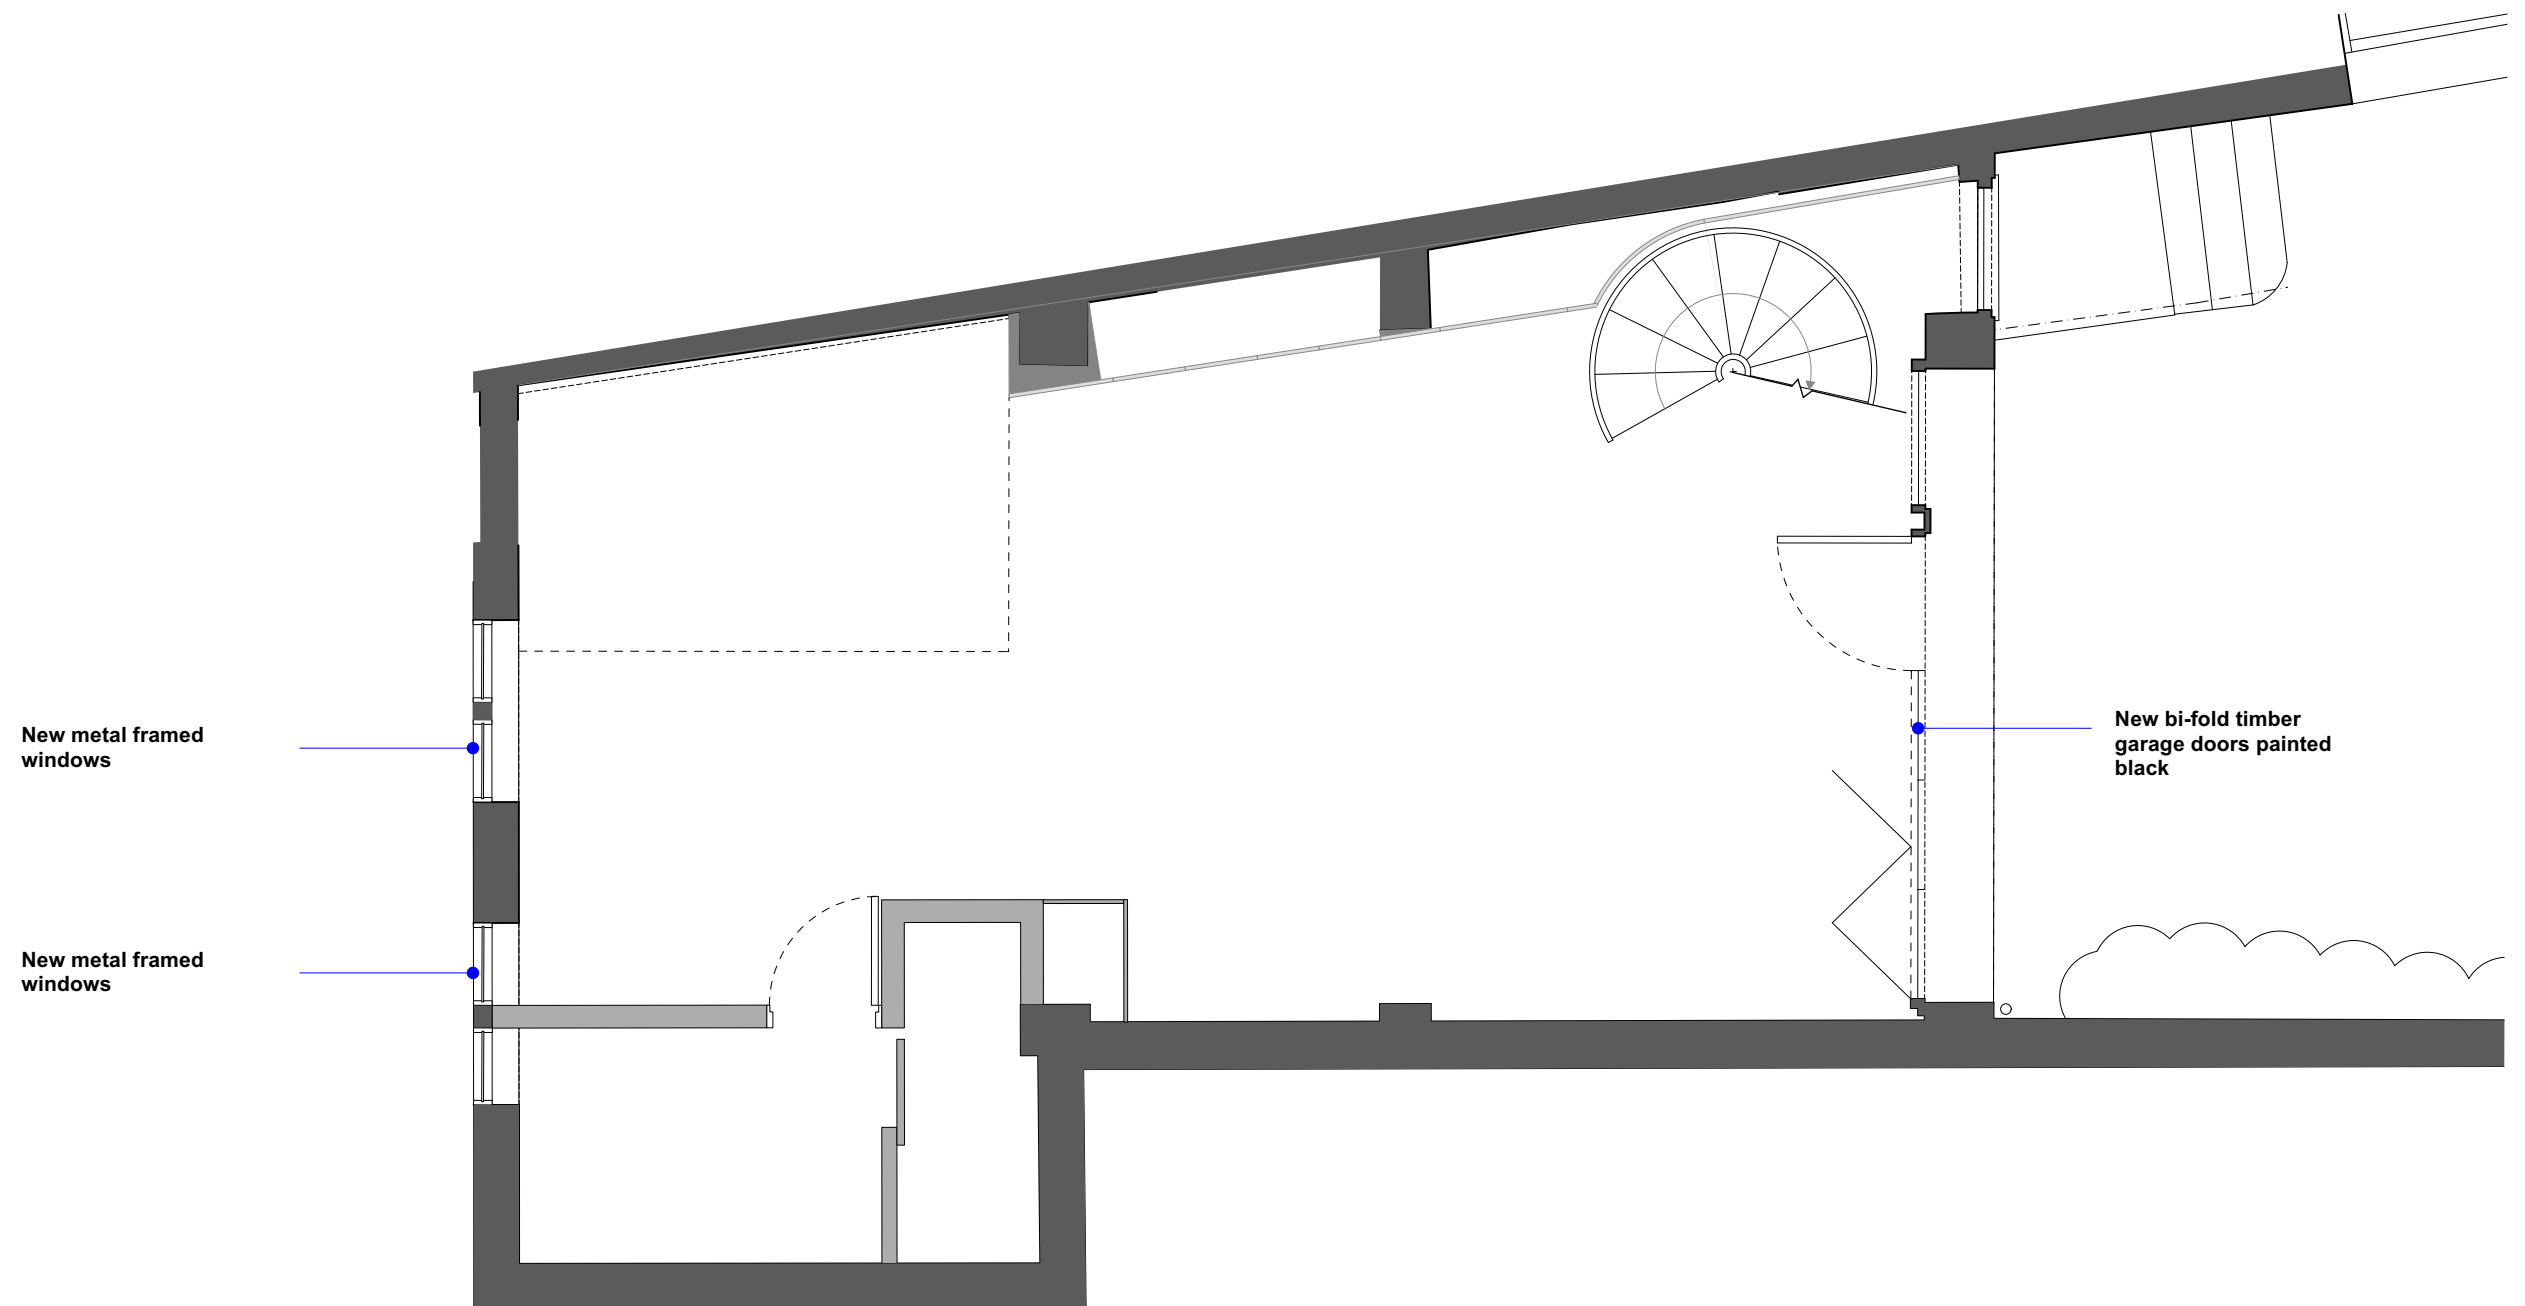


7a PILGRAMS LANE NW3 1SJ
PROPOSED GROUND FLOOR
037_7a_PP_PR.01_240923
SCALE: 1:50 @ A3

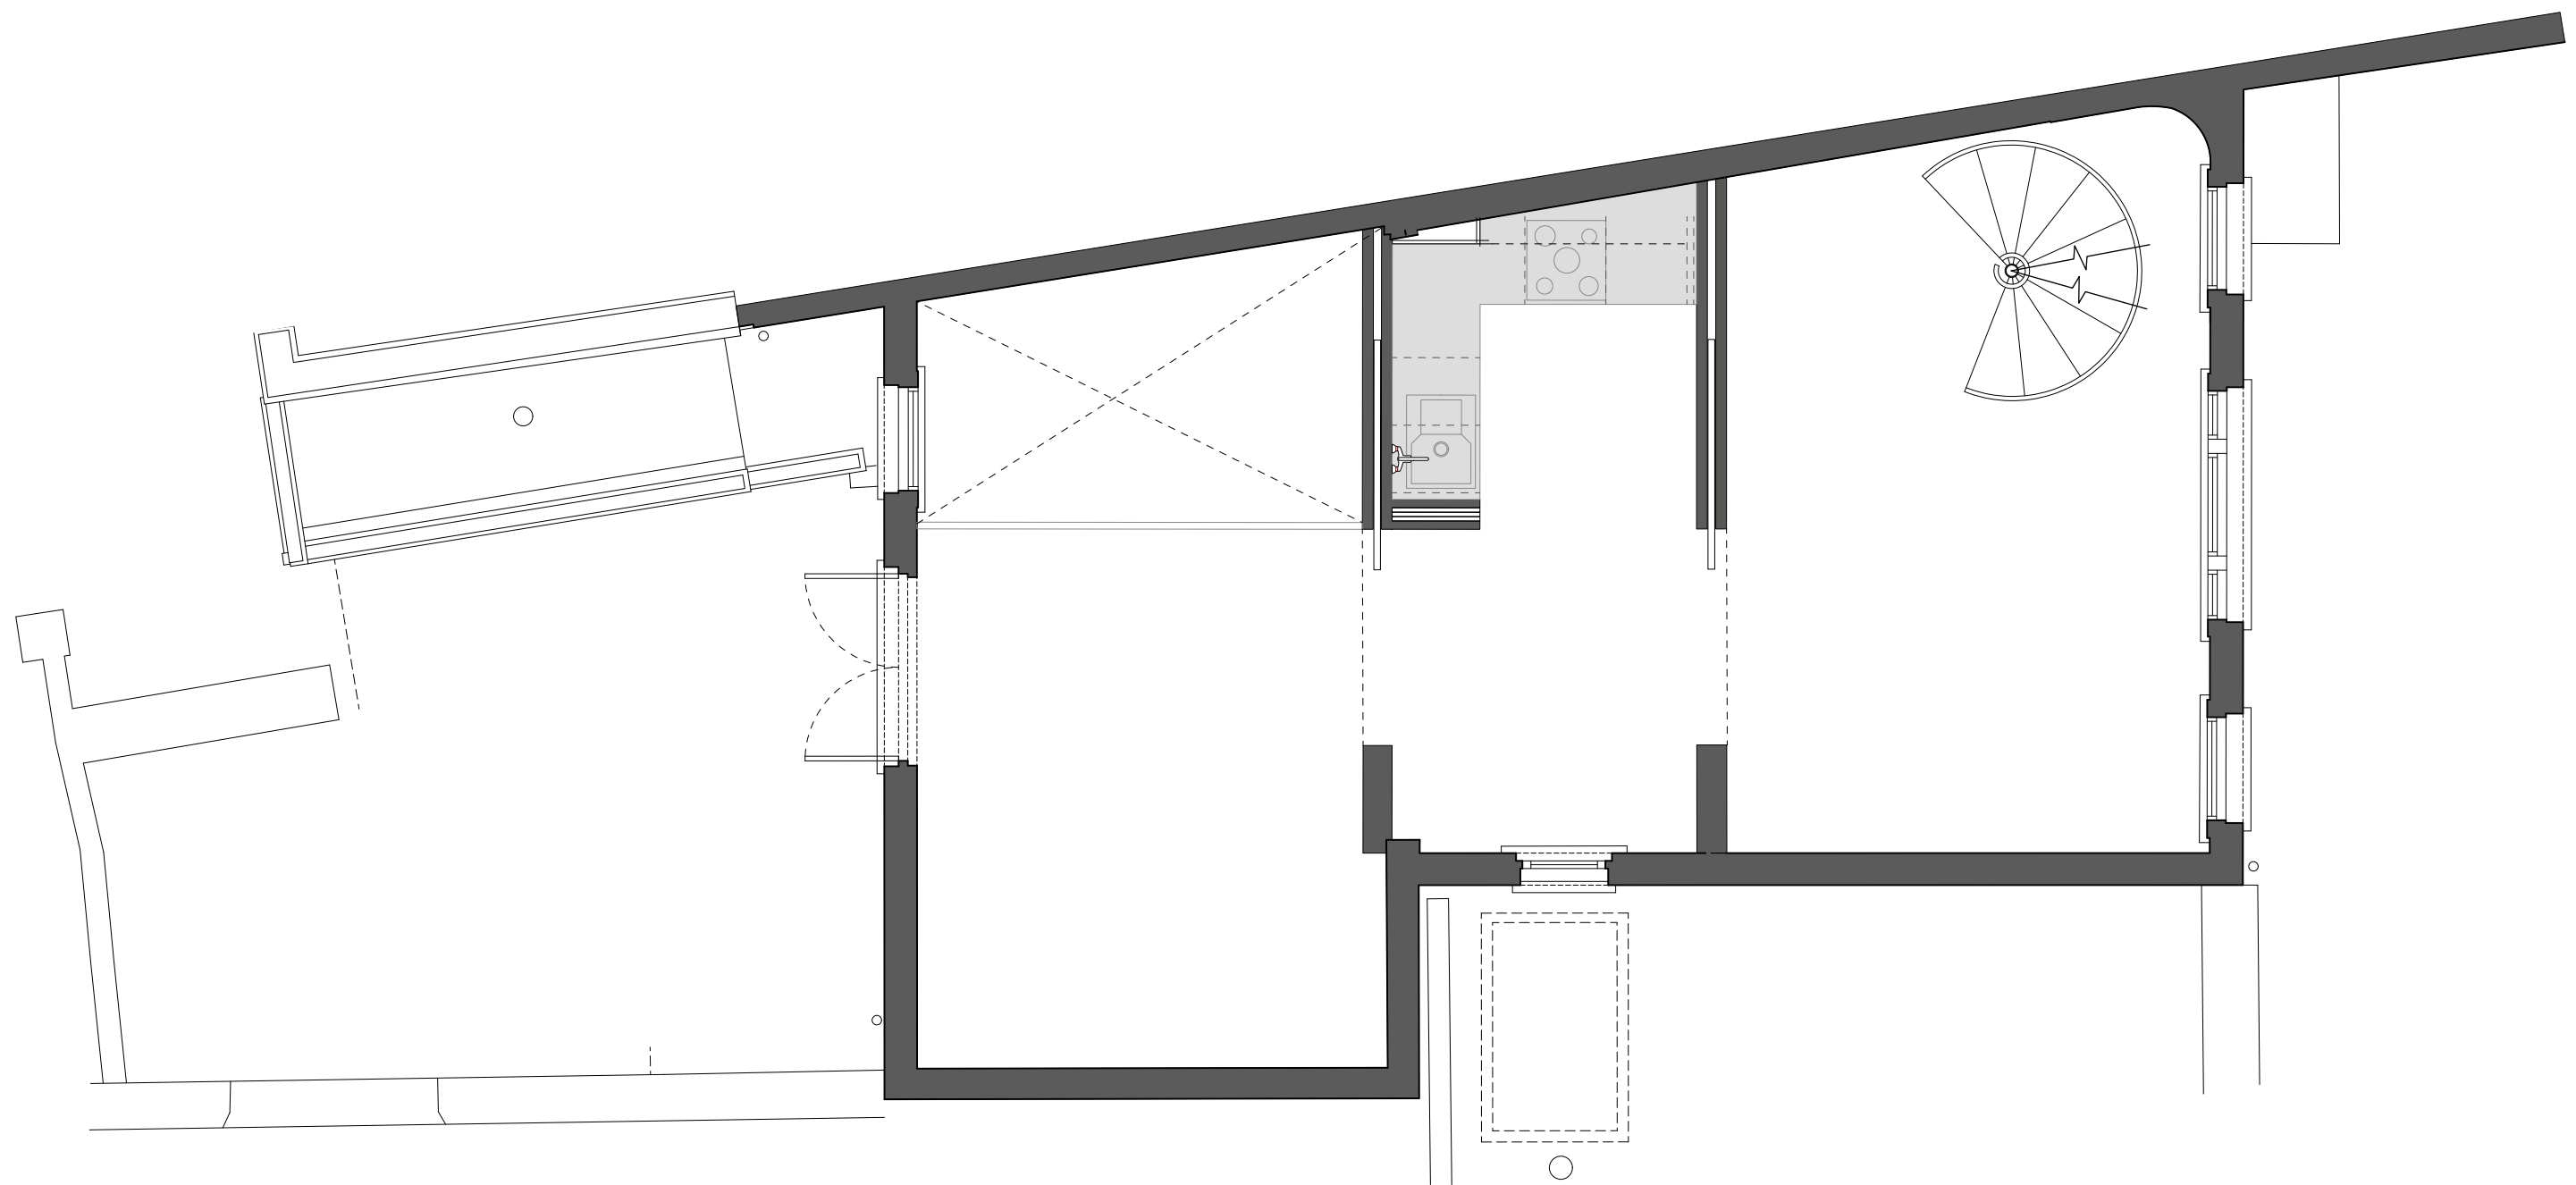

7a PILGRAMS LANE NW3 1SJ
PROPOSED FIRST FLOOR
037_7a_PP_PR.02_240923
SCALE: 1:50 @ A3

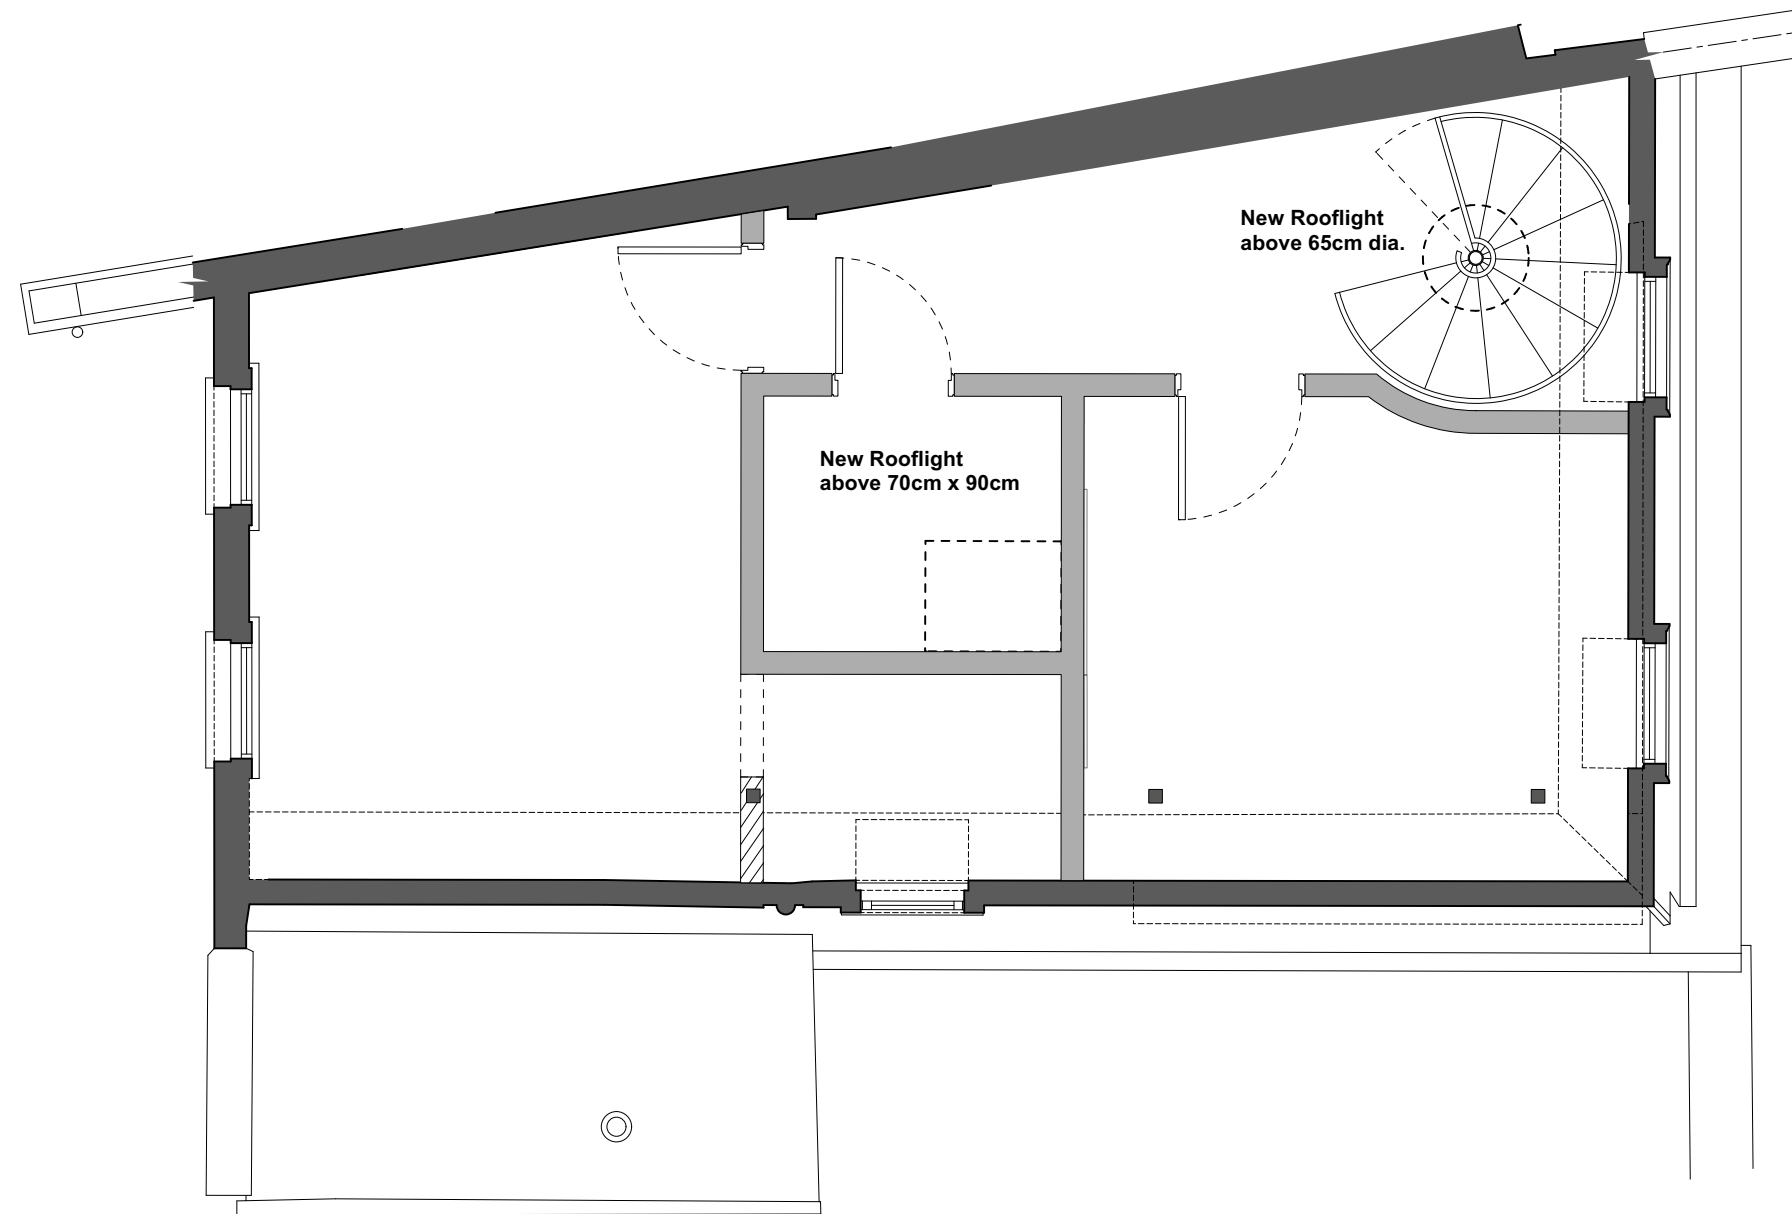

7a PILGRAMS LANE NW3 1SJ
PROPOSED SECOND FLOOR
037_7a_PP_PR.03_240923
SCALE: 1:50 @ A3

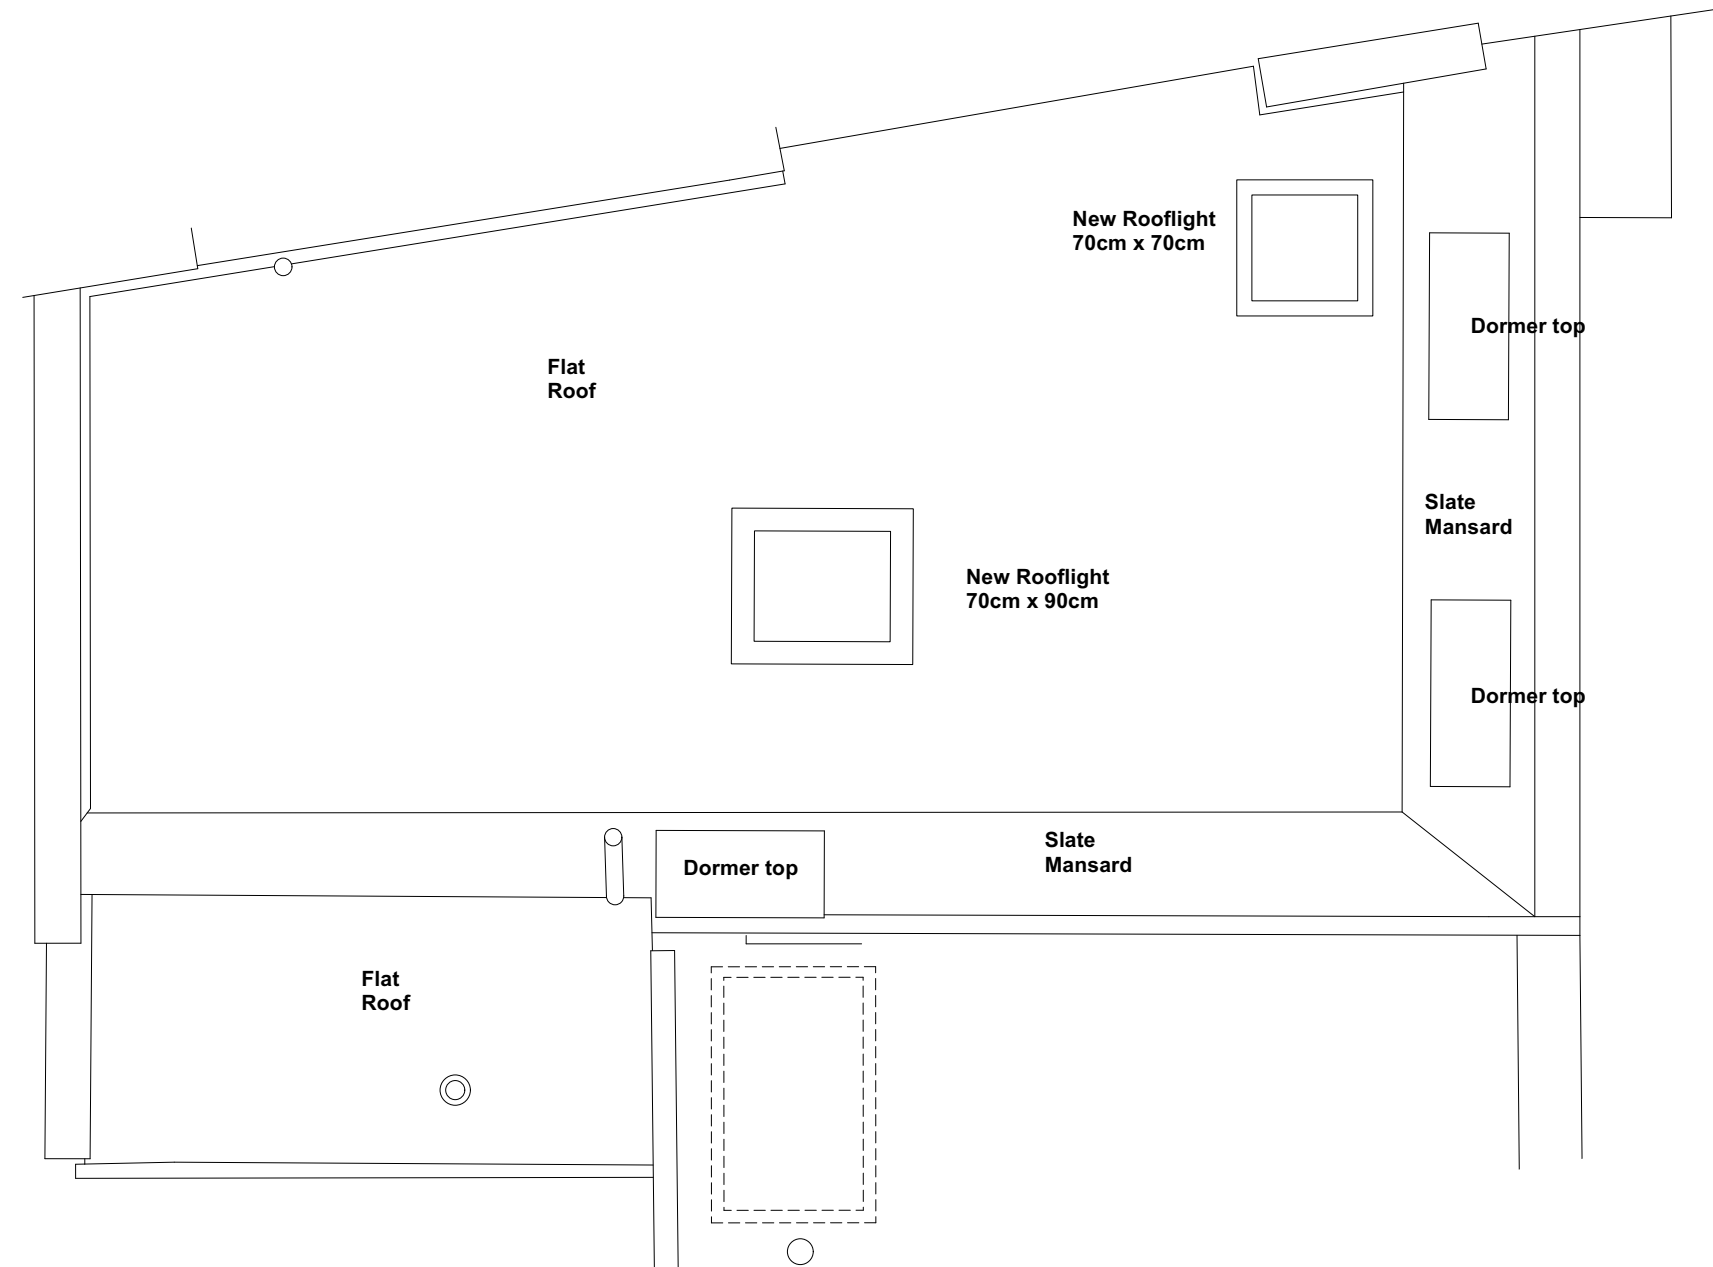


7a PILGRAMS LANE NW3 1SJ
PROPOSED ROOF PLAN
037_7a_PP_PR.04_240923
SCALE: 1:50 @ A3



7a PILGRAMS LANE NW3 1SJ
PROPOSED FRONT ELEVATION
037_7a_PP_PR.05_240923
SCALE: 1:50 @ A3



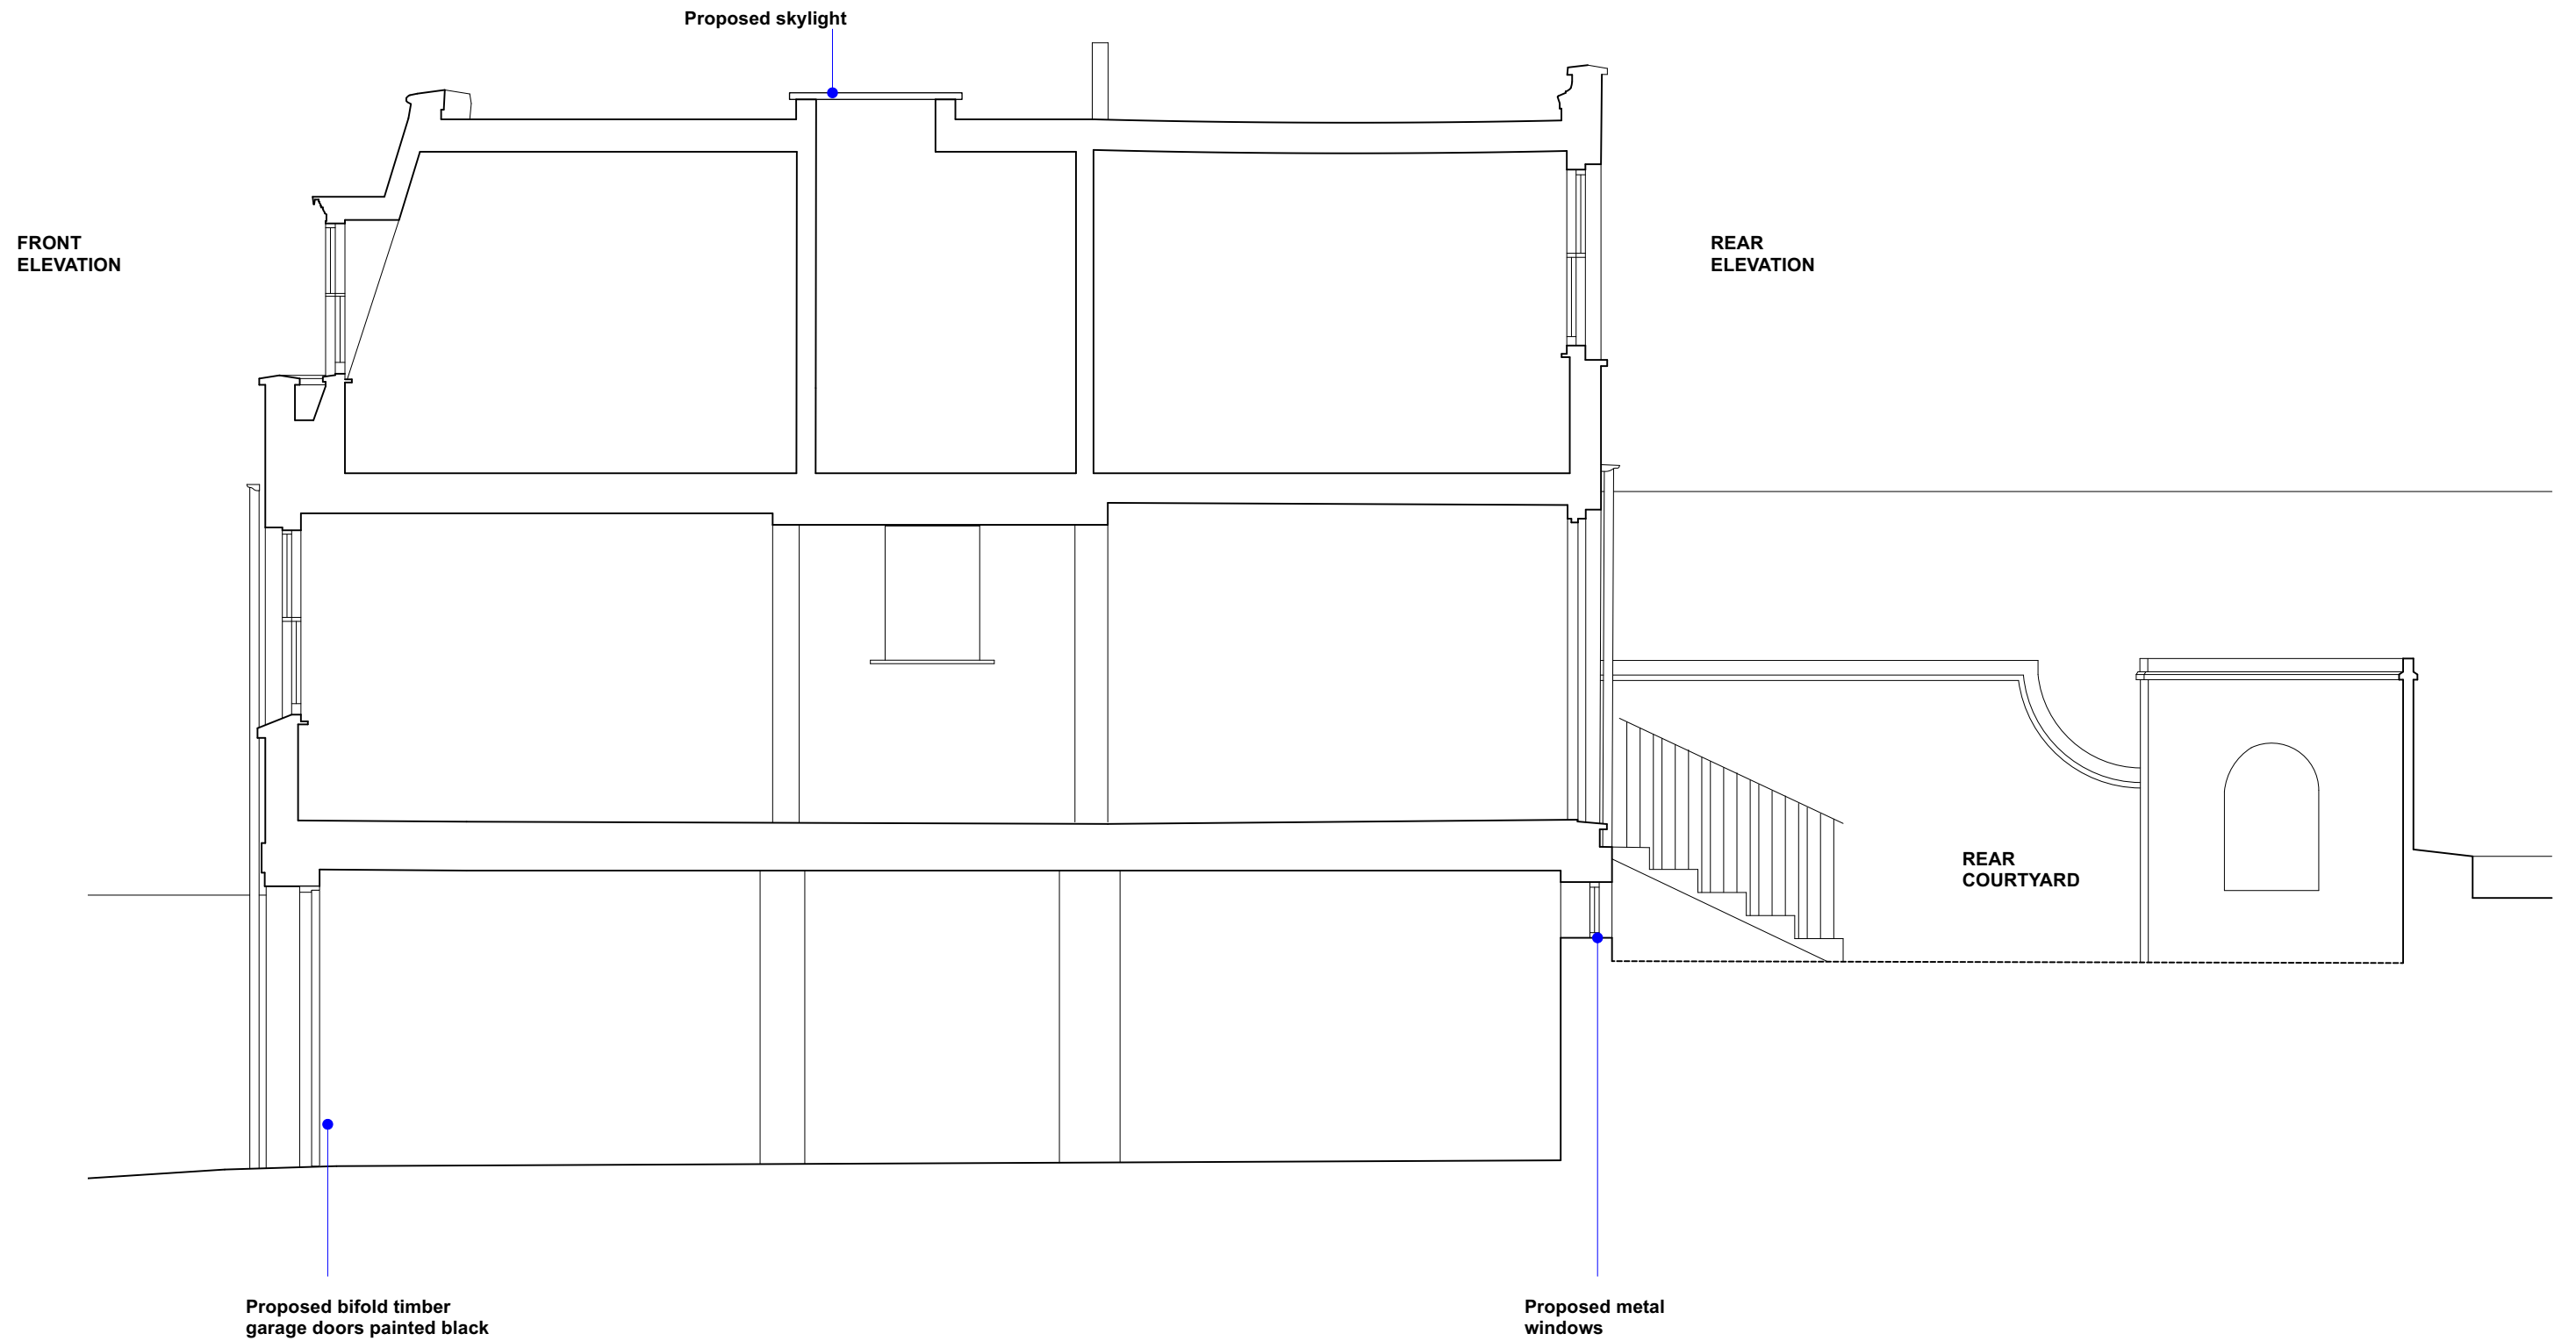

7a PILGRAMS LANE NW3 1SJ
PROPOSED SECTION
037_7a_PP_PR.07_240923
SCALE: 1:50 @ A3