



Ground Floor Plan

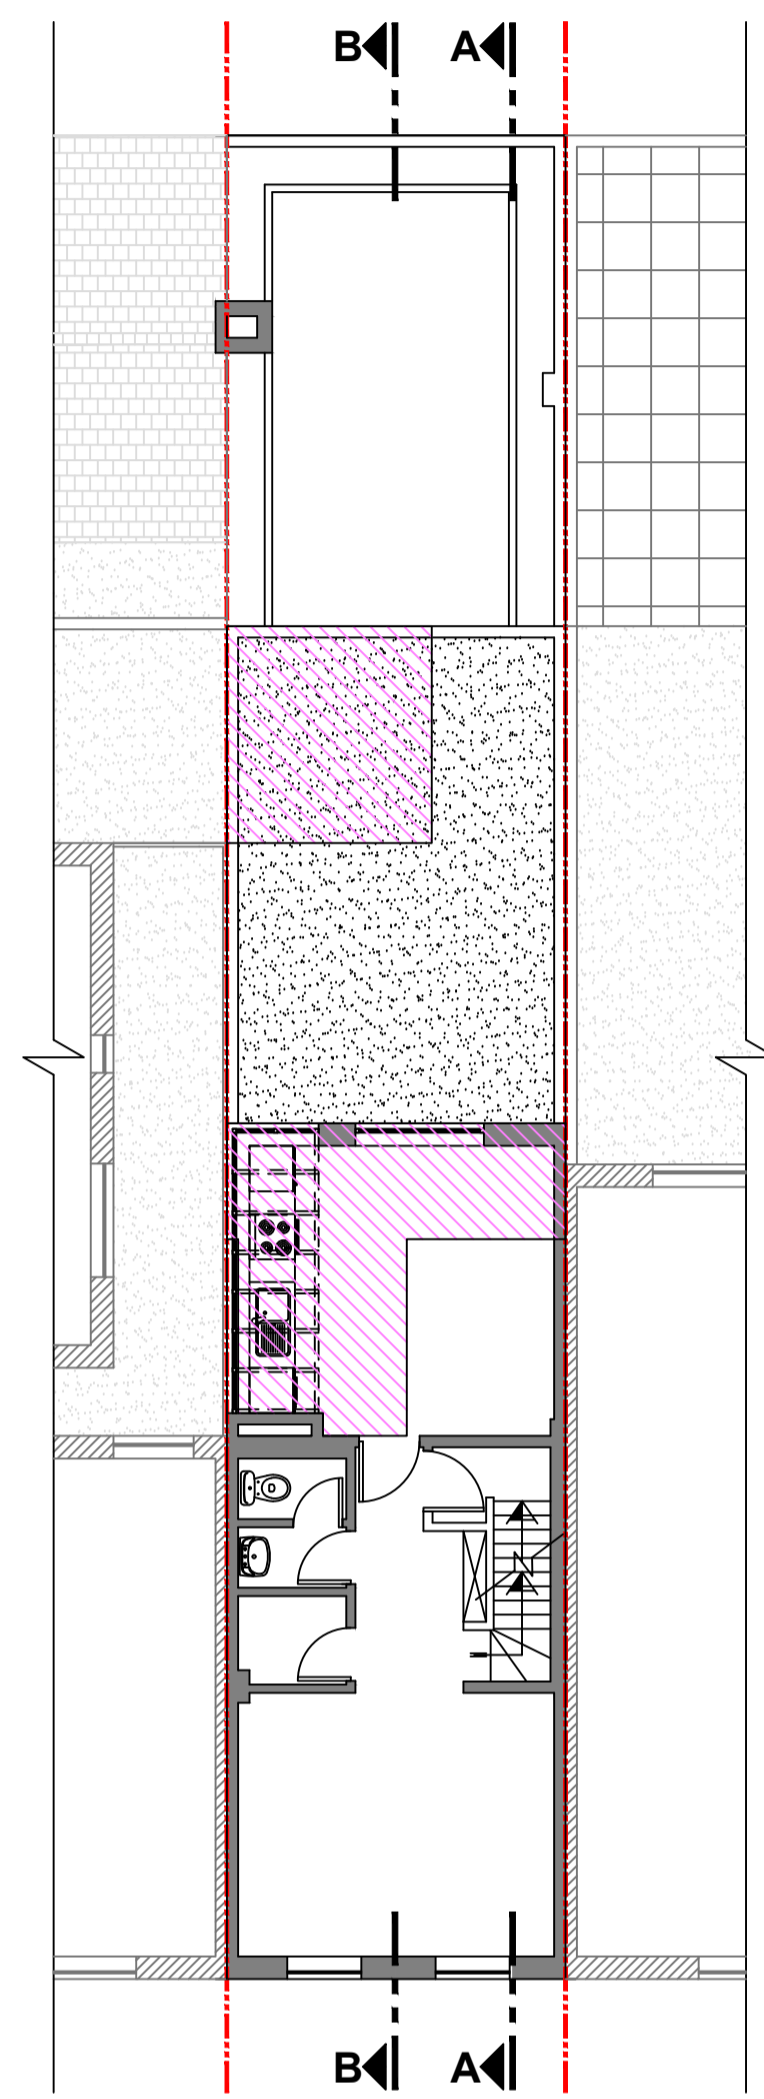


First Floor Plan
2 Bedroom Residential Unit
First Level

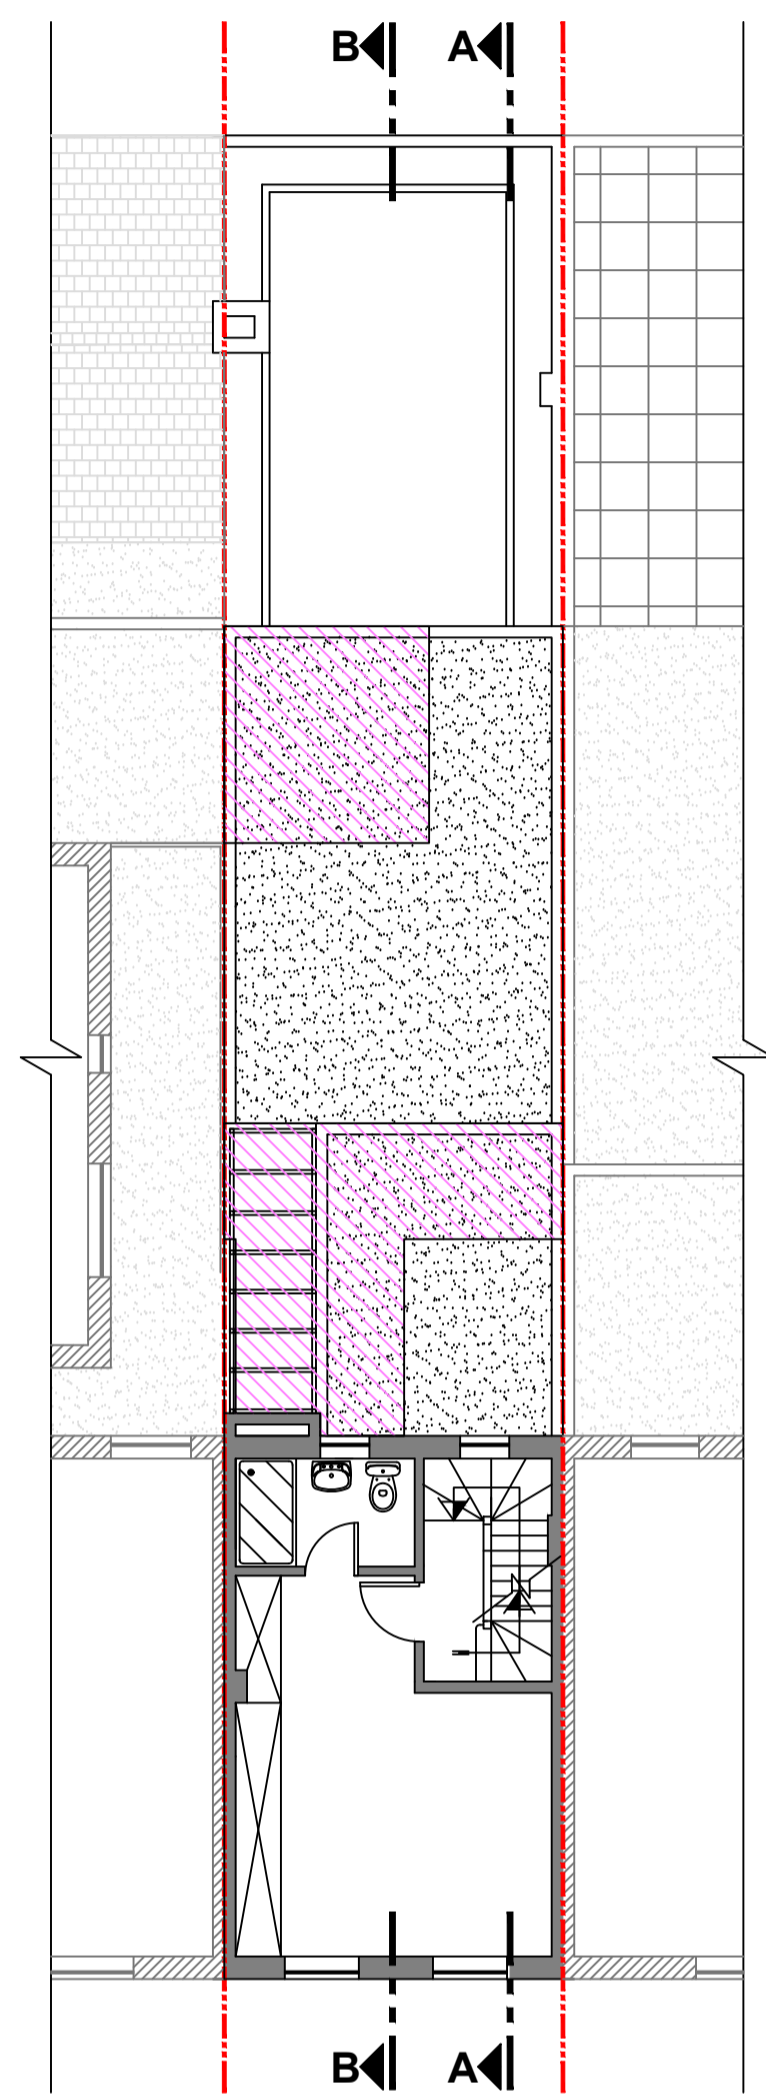


Second Floor Plan
2 Bedroom Residential Unit
Second Level



Mansard Roof Extension
2 Bedroom Residential Unit
Third Level

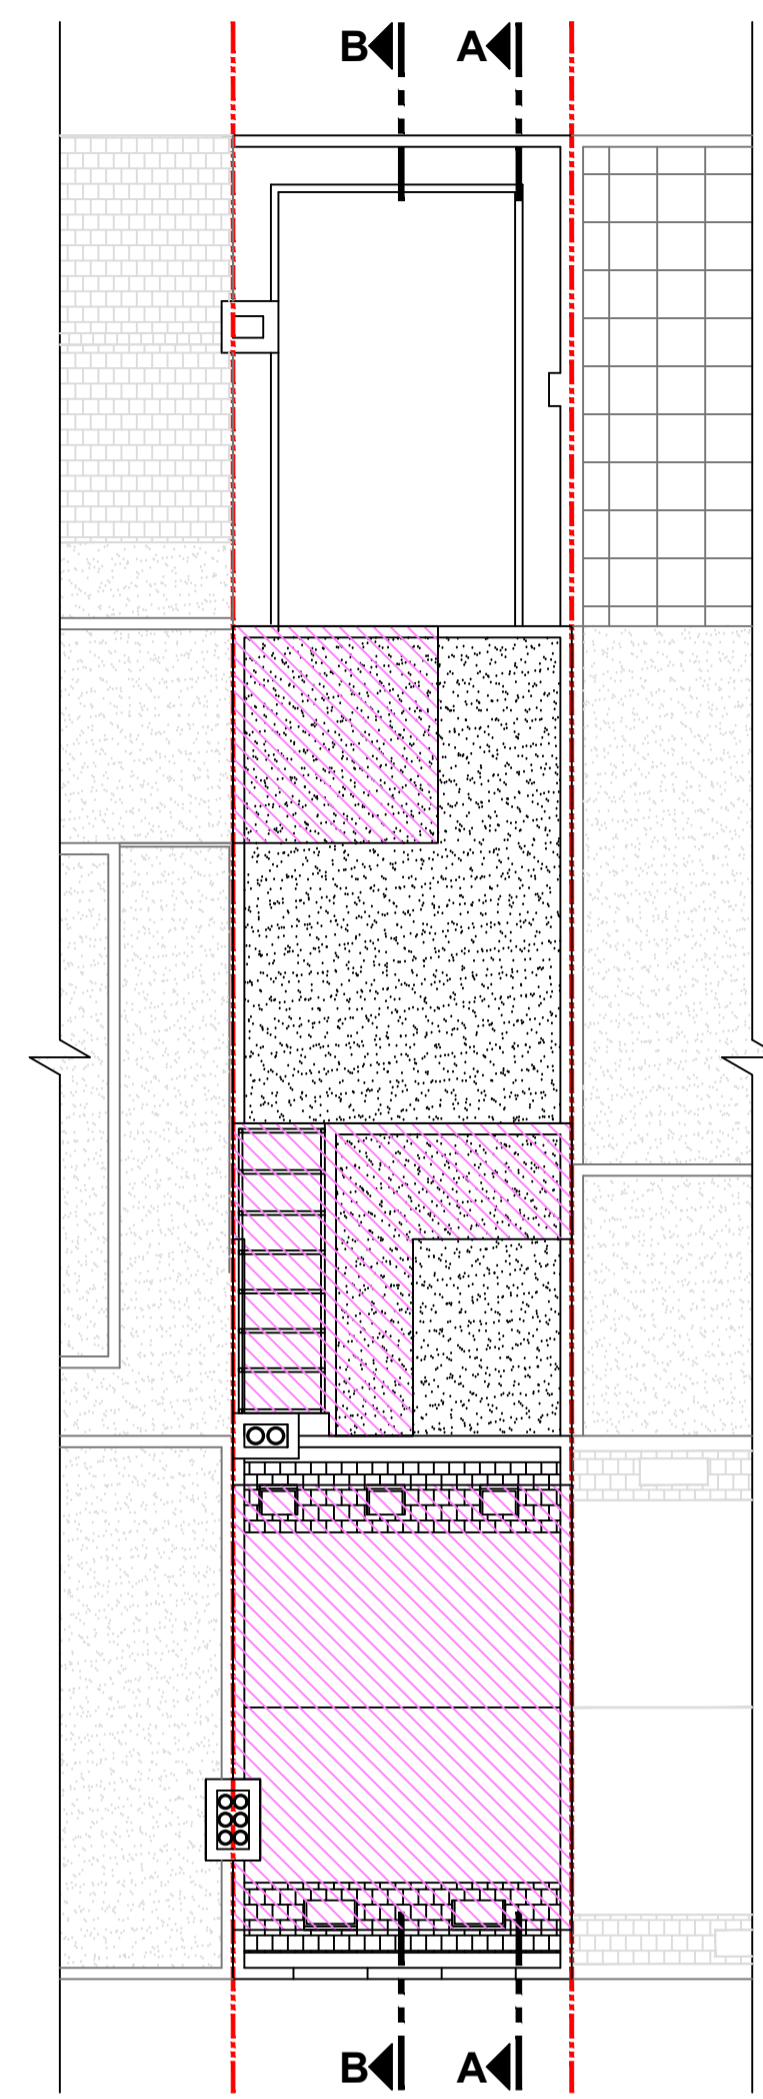

Mansard Roof Plan

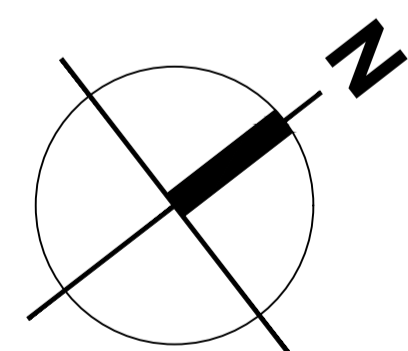

Permitted area under application 2022/0207/P

NOTES :

All dimensions in millimeters. All dimensions and levels are to be checked on site by the main contractor prior to commencing any constructional works. Any discrepancy is to be reported back to the designer for instruction.




PROJECT:
HMO
60- 60A Parkway
Camden NW1 7AH

CLIENT:
Caspian A&M Property LTD

Permitted under application 2022/0207/P

SCALE: 1:100 @A1, 1:200@A3

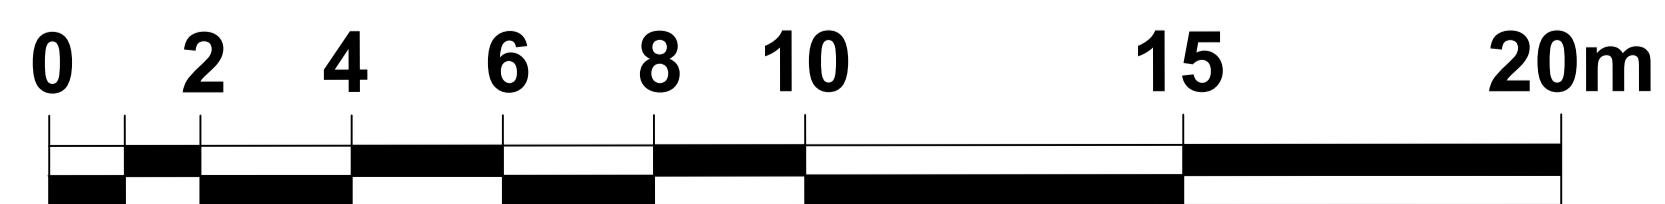

Drawing no: 003/008

Date: April 2023

Drawn & Checked by: NM