



Front Elevation



Section A-A

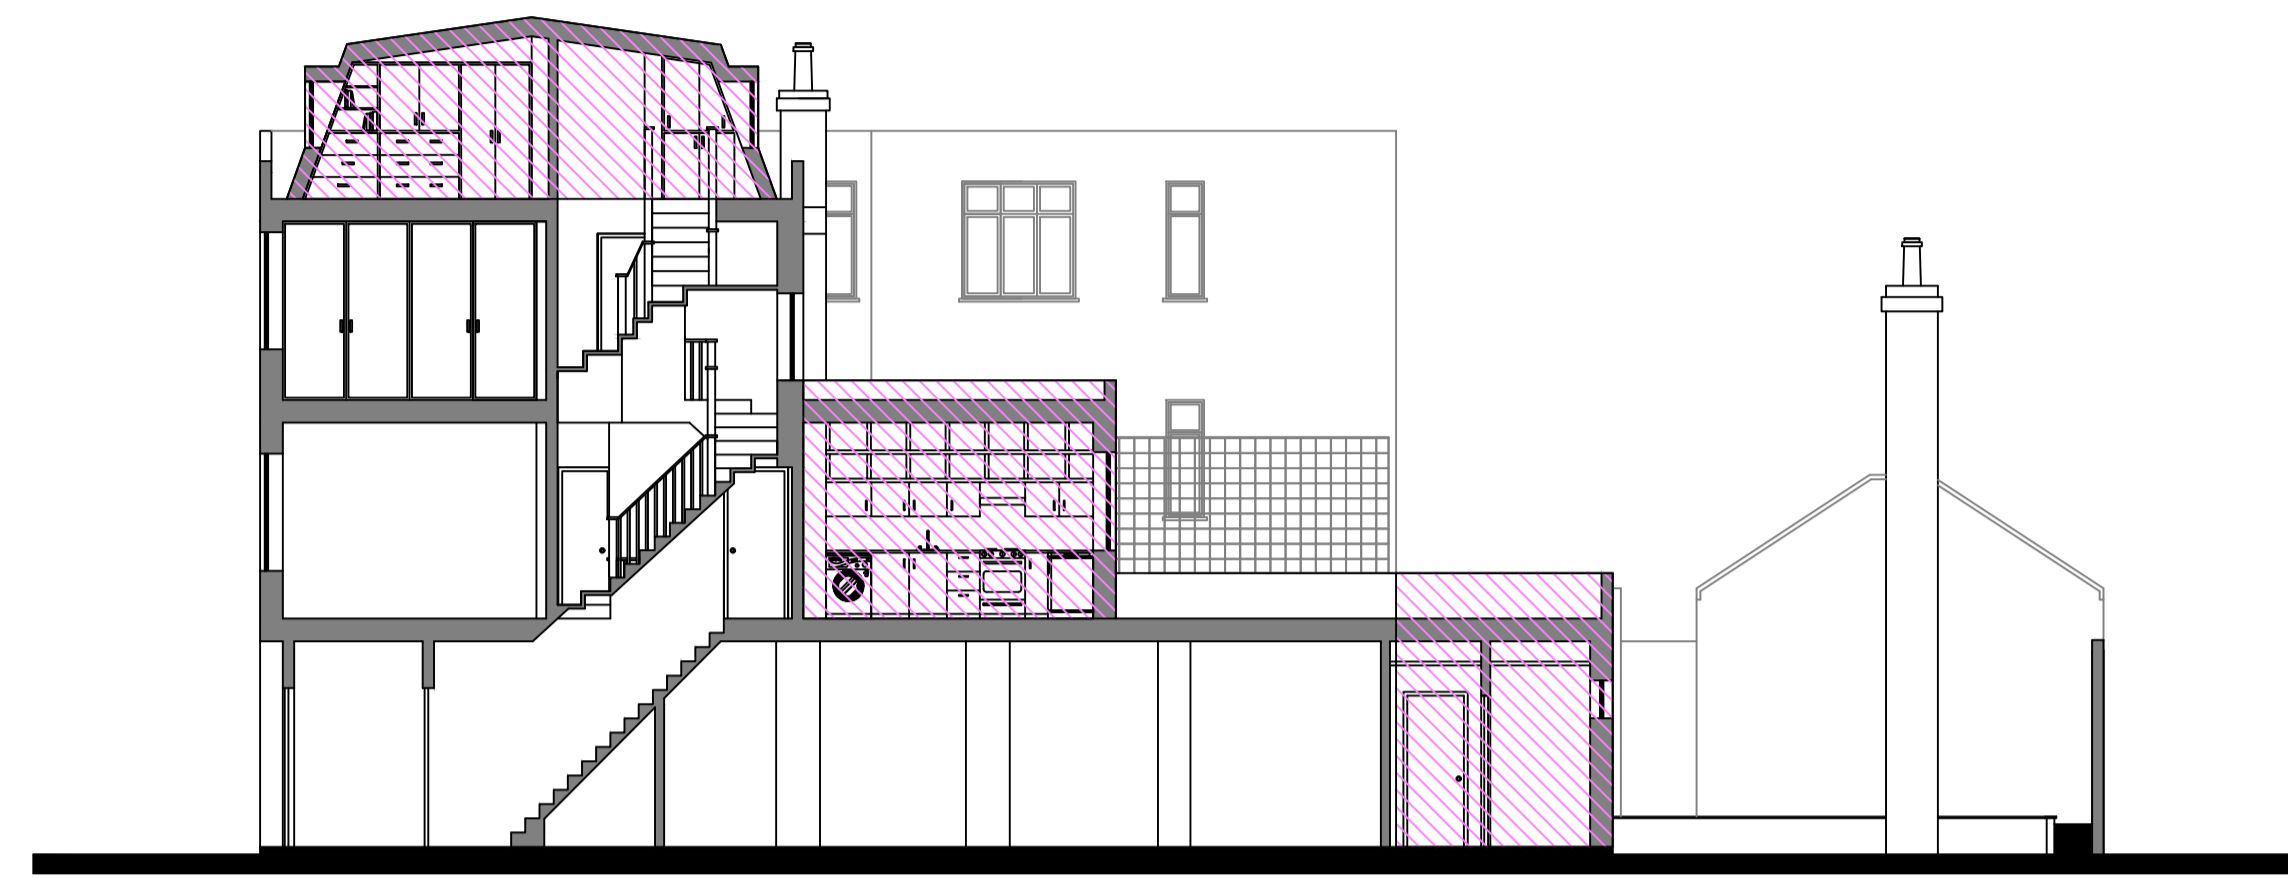

Rear Elevation

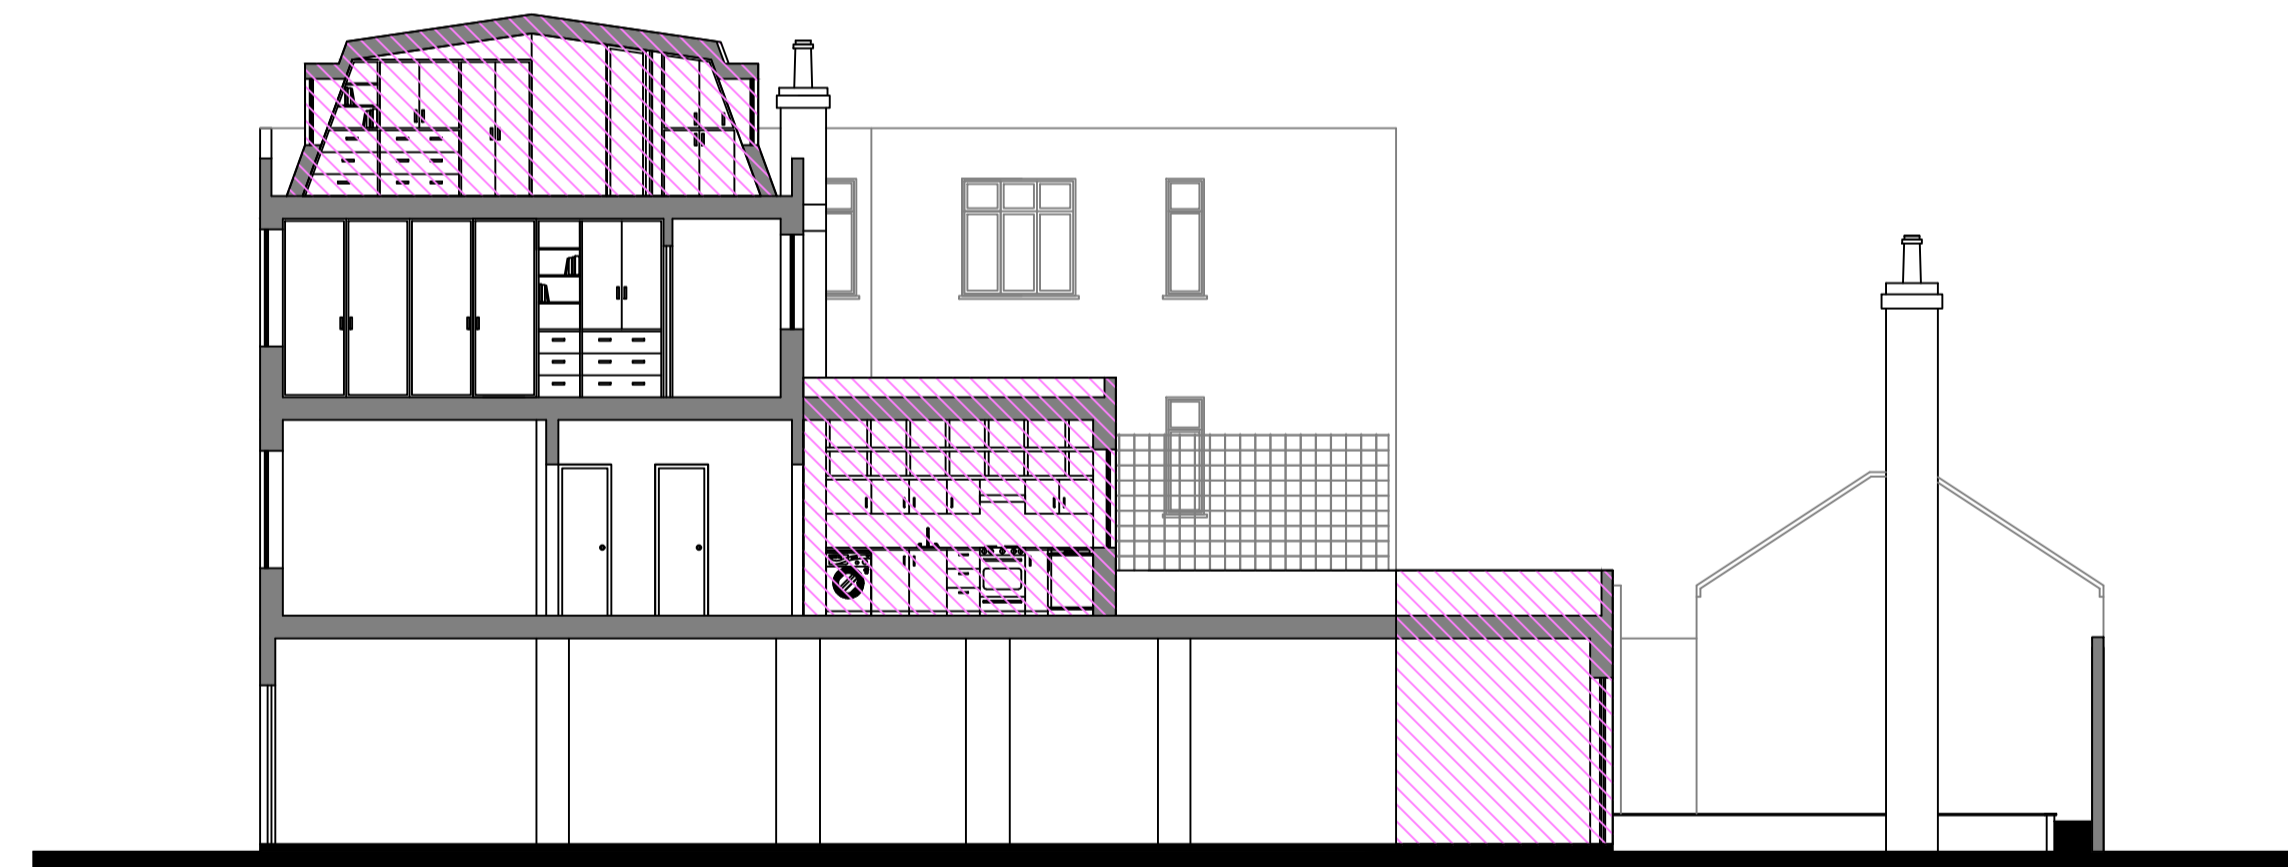

Section B-B



**Permitted area
under application
2022/0207/P**

NOTES :

All dimensions in millimeters. All dimensions and levels are to be checked on site by the main contractor prior to commencing any constructional works. Any discrepancy is to be reported back to the designer for instruction.




PROJECT:
HMO
60-60A Parkway
Camden NW1 7AH

CLIENT:
Caspian A&M Property LTD

Permitted under application 2022/0207/P
Elevations & Sections

SCALE: 1:100 @A1, 1:200@A3

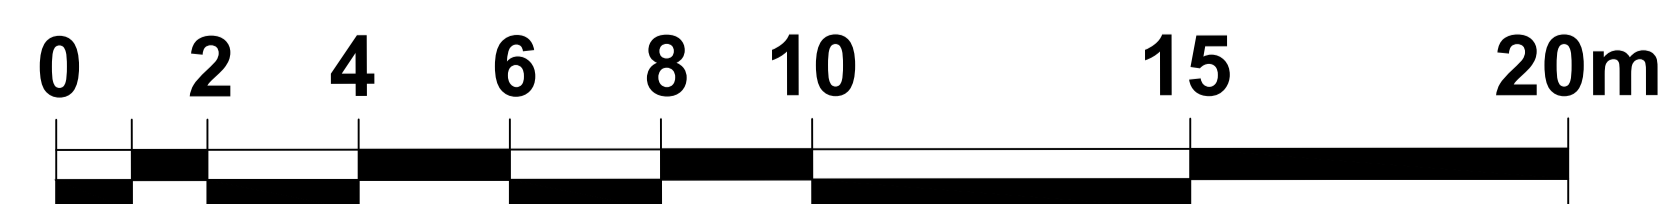

Drawing no: 004/008

Date: April 2023

Drawn & Checked by: NM