




EXISTING AND PROPOSED
LOWER GROUND FLOOR PLAN
Scale 1:100

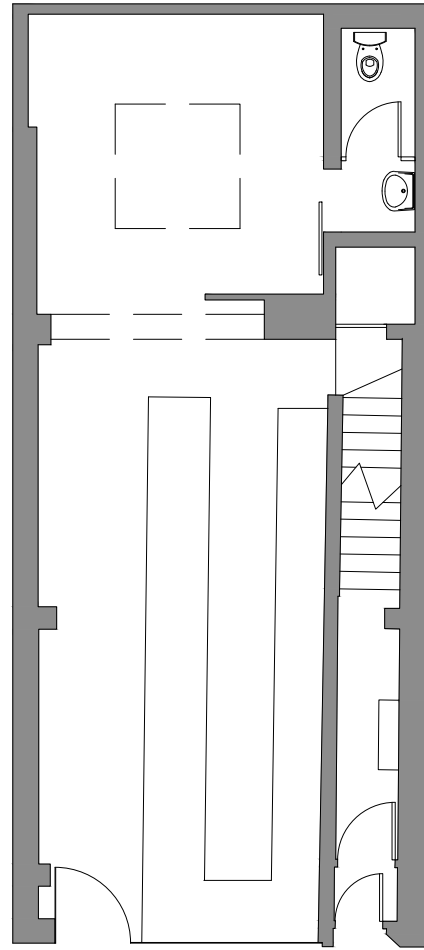


EXISTING GROUND FLOOR PLAN
Scale 1:100

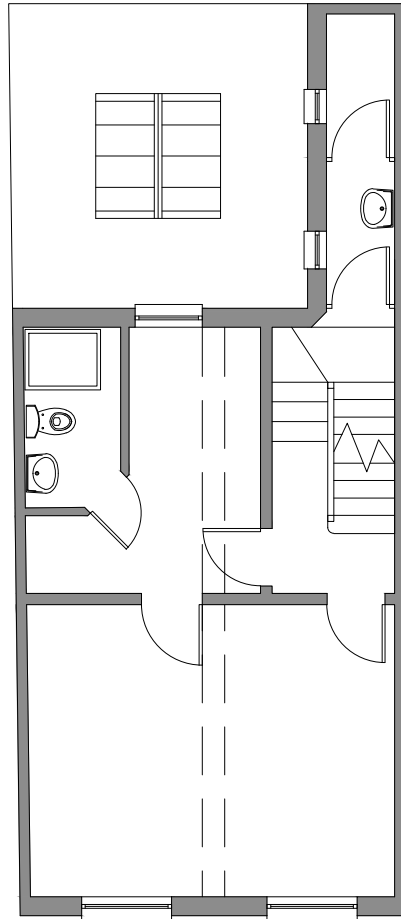


EXISTING FIRST FLOOR PLAN
Scale 1:100

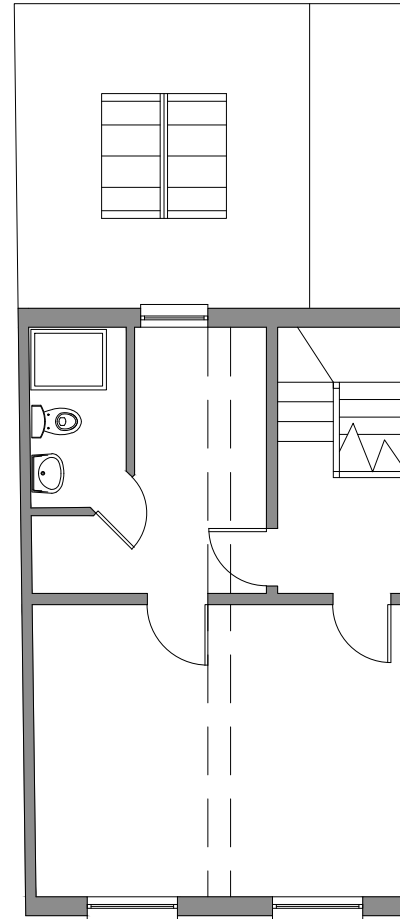


EXISTING AND PROPOSED
SECOND FLOOR PLAN
Scale 1:100

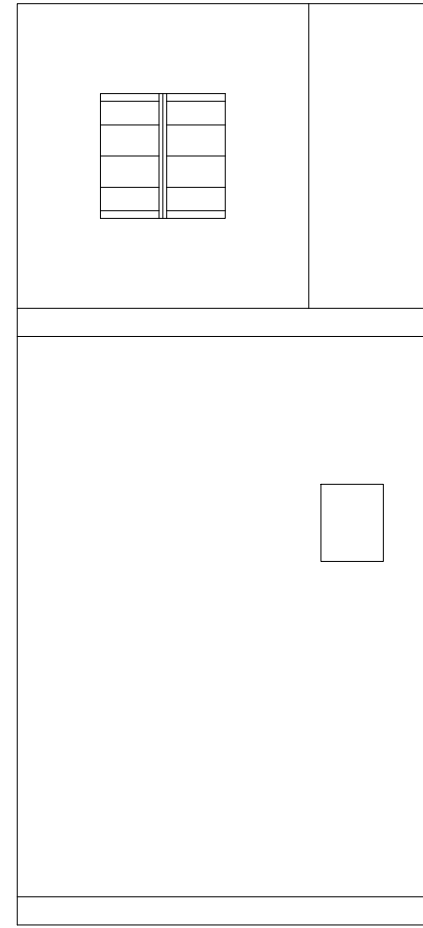

EXISTING AND PROPOSED
ROOF PLAN
Scale 1:100

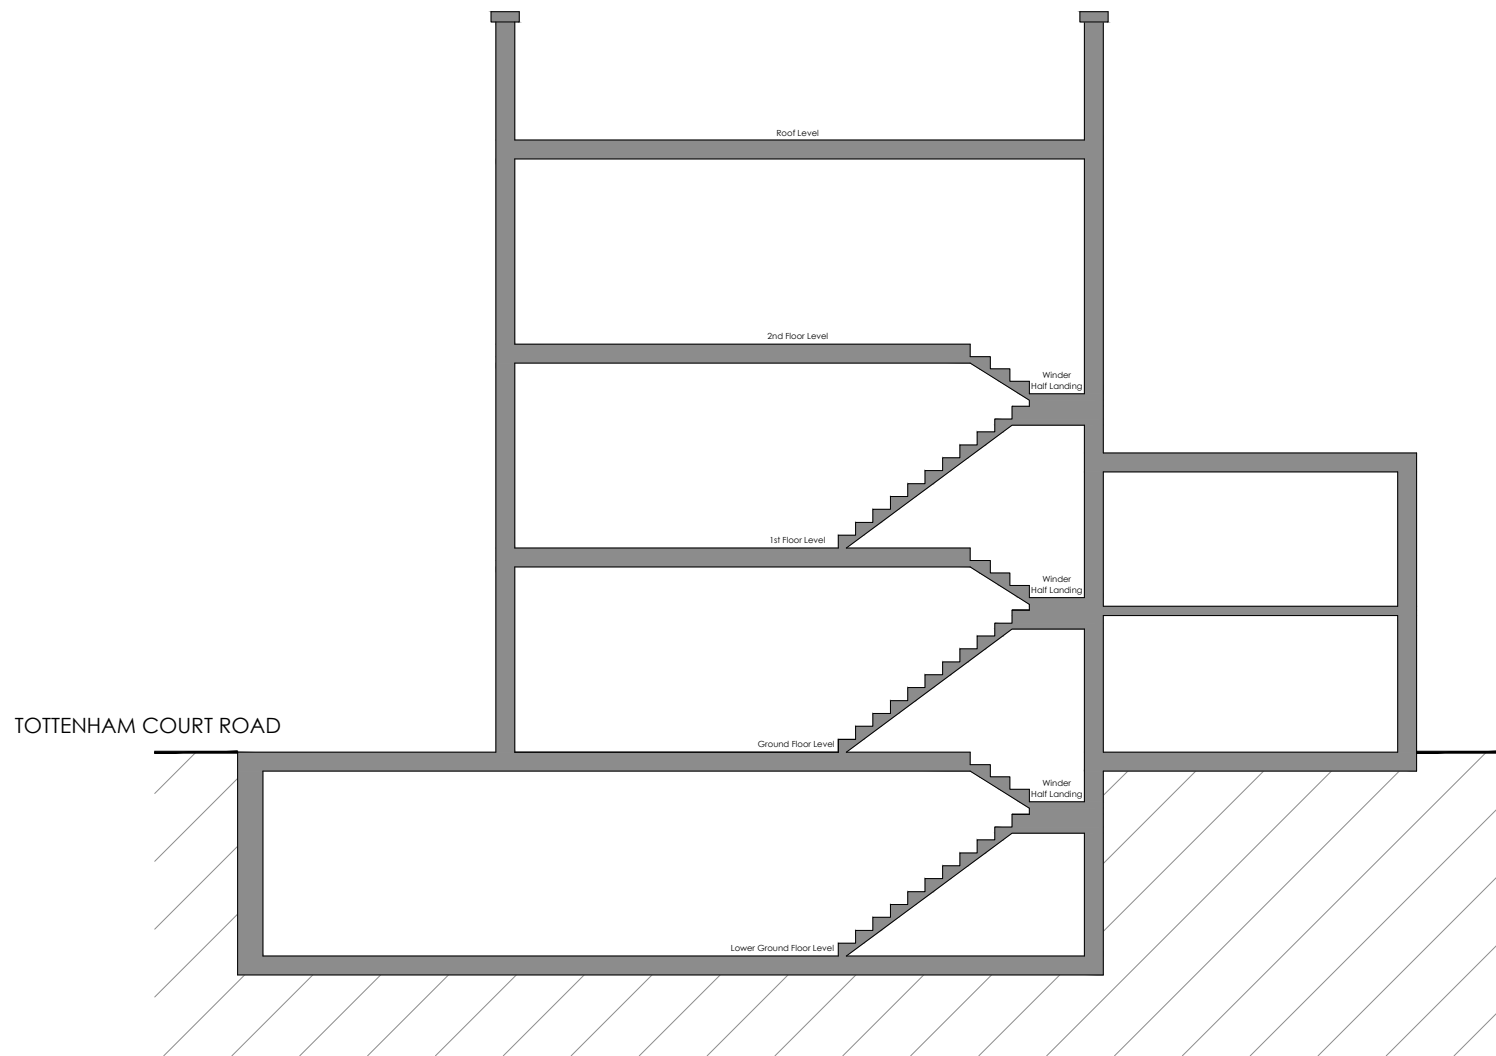

EXISTING AND PROPOSED SECTION
Scale 1:100

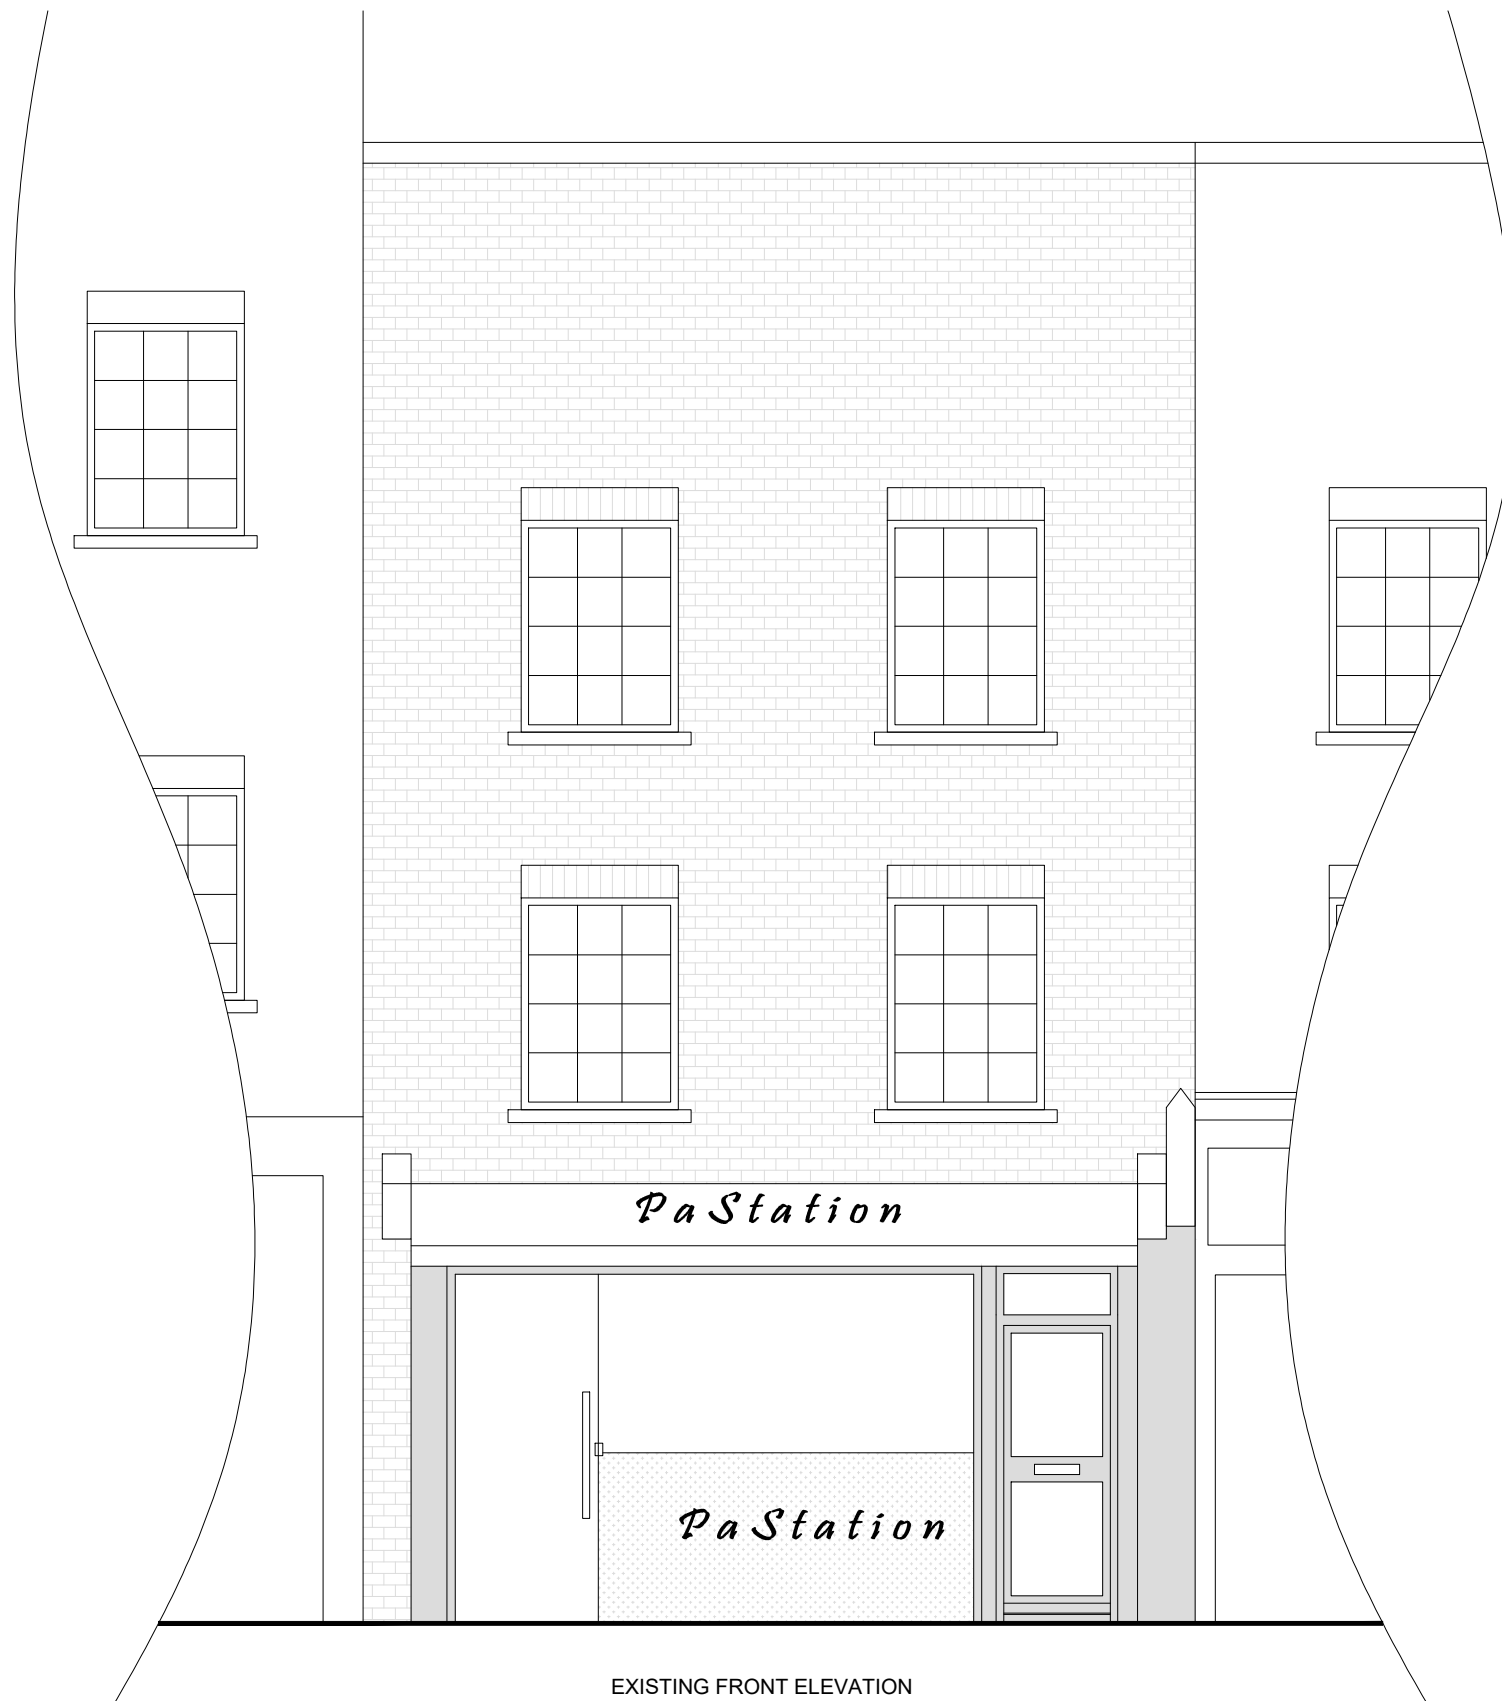

EXISTING FRONT ELEVATION
Scale 1:50

0 1 2 3 4m
Scale 1:100

0 1 2m
Scale 1:50

PLANNING NOTES
ALL PLANS PRODUCED IN GOOD FAITH AND BASED ON
INFORMATION READILY FOUND ON SITE.
BUILDER TO CARRY OUT OWN SITE SURVEY AND
AGREE ALL PROPOSED WORK WITH CLIENT.
ALL DIMENSIONS/LEVELS TO BE DETERMINED ON SITE.

SWC
Design - Build

0781 887 3474
Steven@SWCDesign-Build.co.uk
www.swcDesign-Build.co.uk

Proposed Alterations For:
76 Tottenham Court Road
W1T 2HG

Date: 14-11-2024

Sheet: Scaled as shown @ A2

Revision C No: AB_02