



- Beyond Suite 20-25sqm
- Beyond Suite 28-35sqm
- Beyond Balcony Suite 38-45sqm
- Hotel FOH
- Hotel BOH
- Commercial FOH
- Commercial BOH
- Plant
- Residential Lift


Proposed Ground Floor Plan  
Scale 1:50@A1

 

SM SKETCH DRAWING FOR  
REFERENCE ONLY

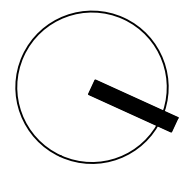


LOST KEYS: 1

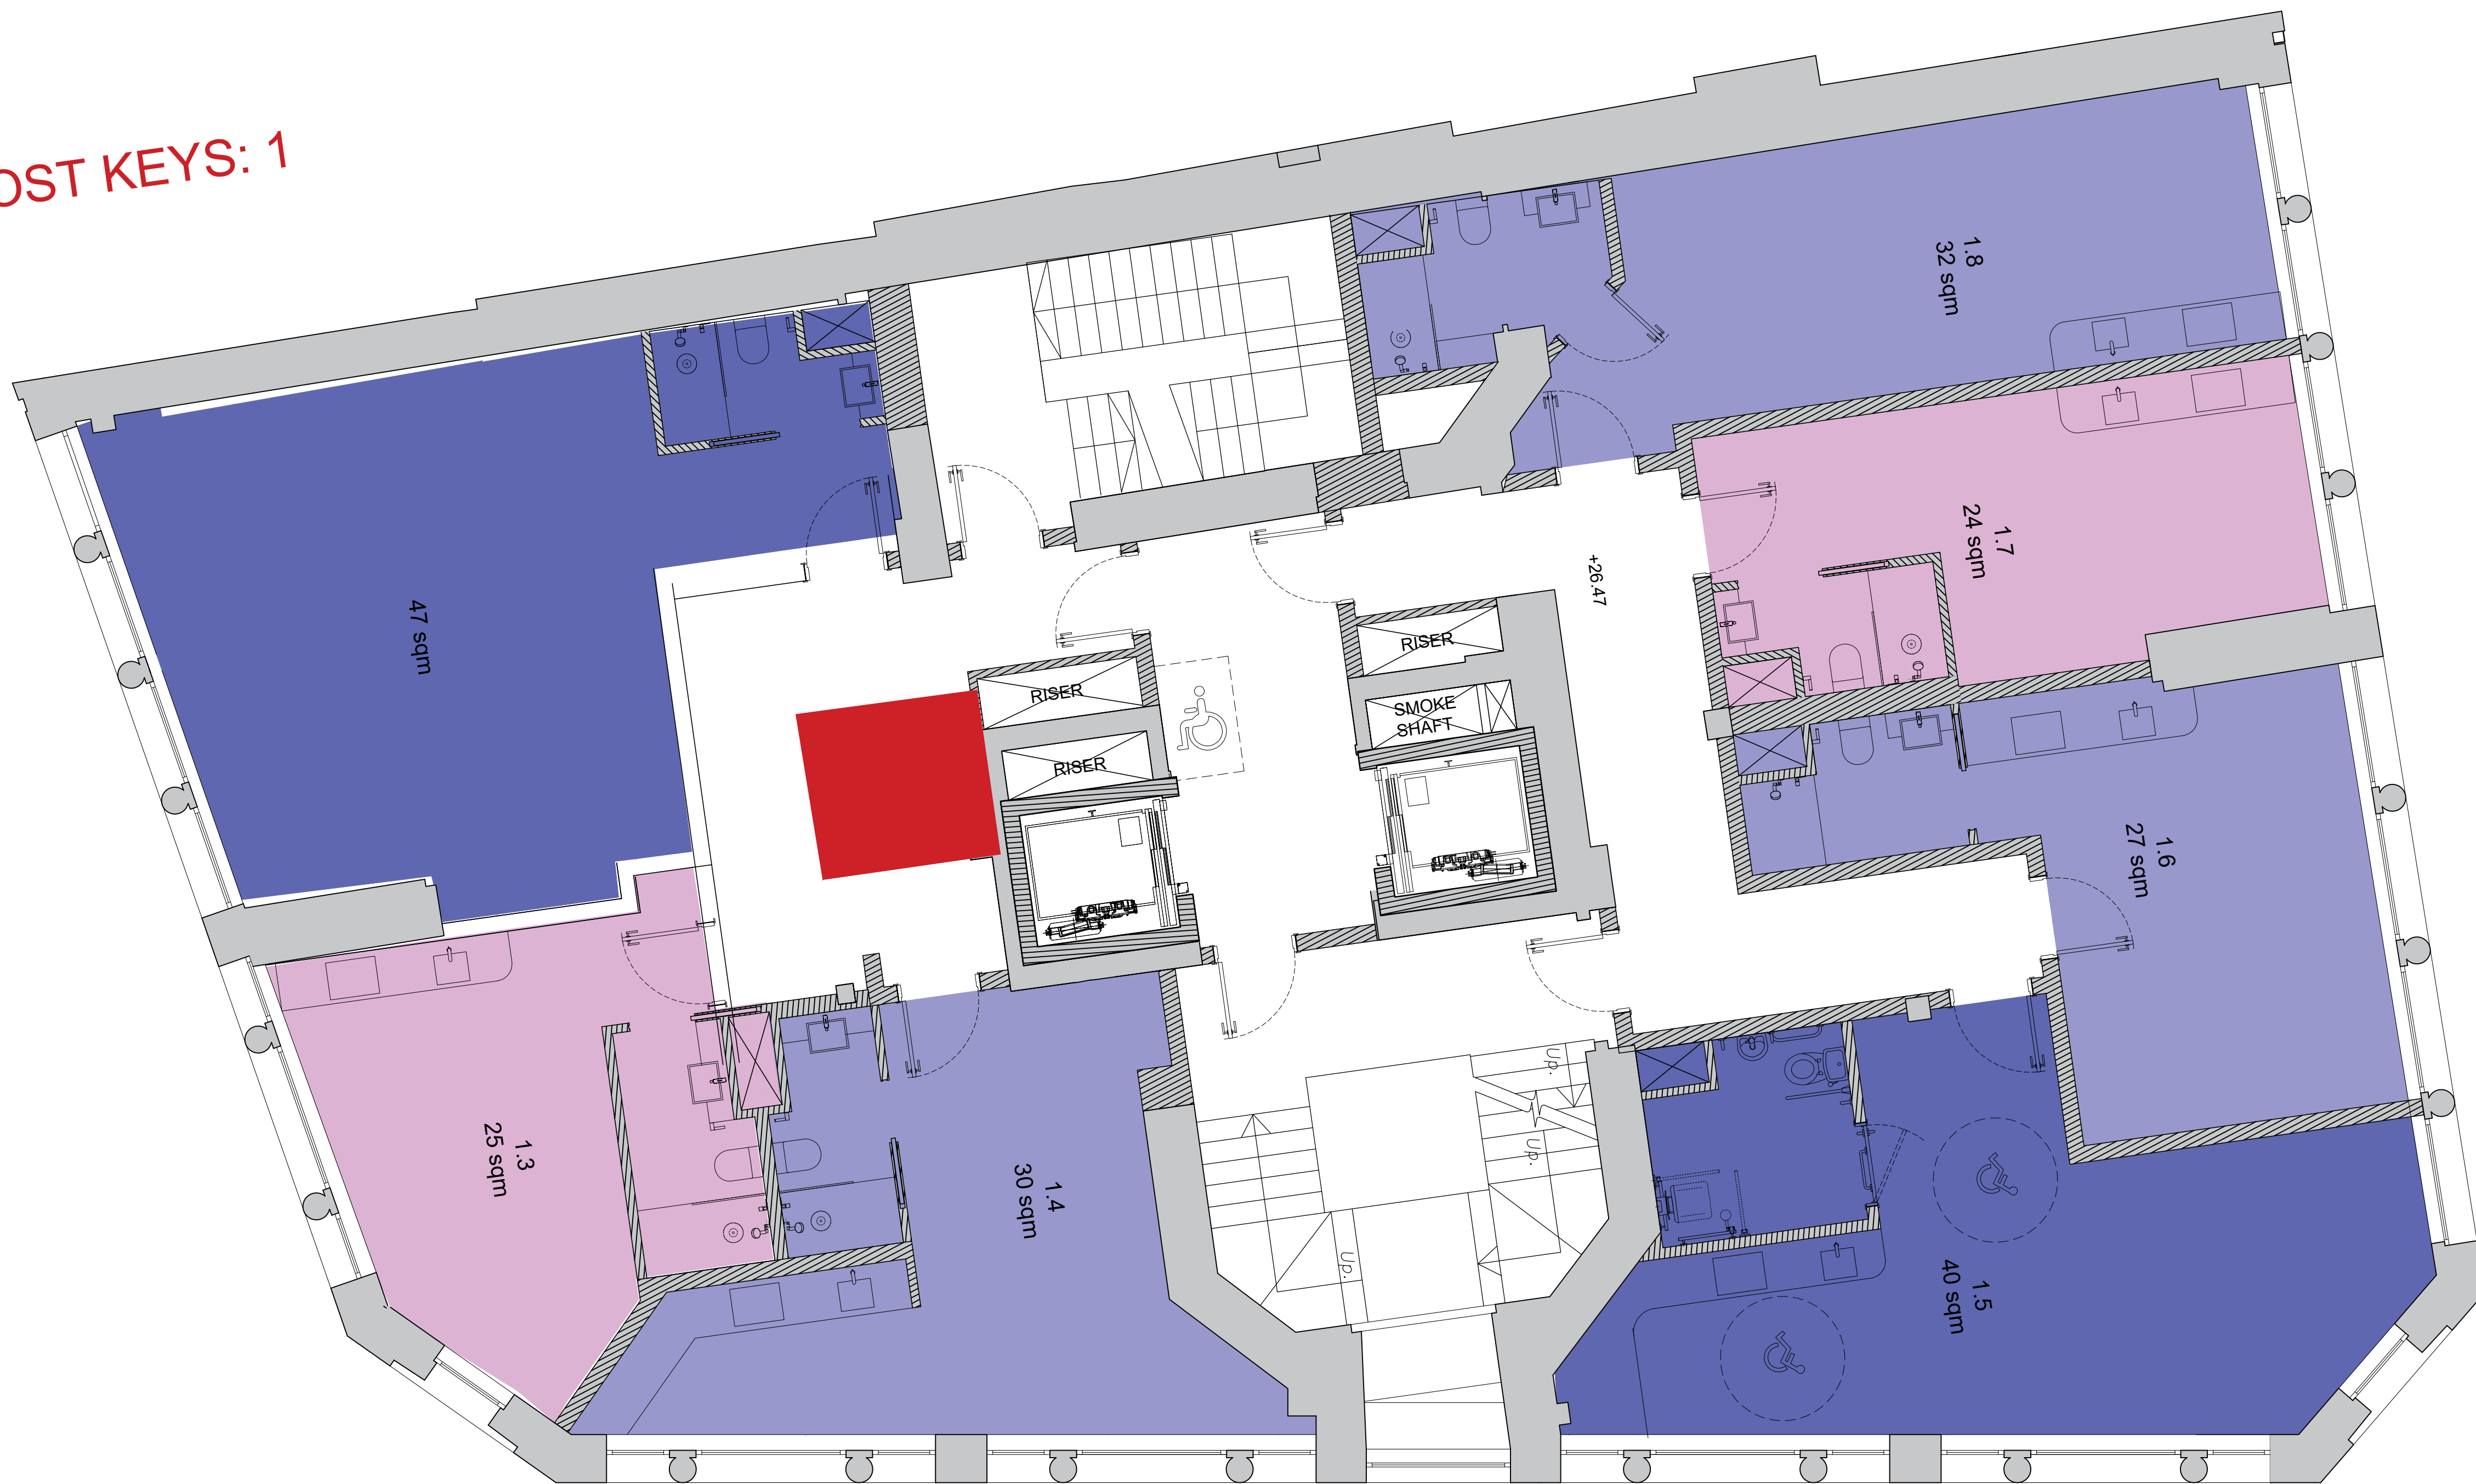

- Beyond Suite 20-25sqm
- Beyond Suite 28-35sqm
- Beyond Balcony Suite 38-45sqm
- Hotel FOH
- Hotel BOH
- Commercial FOH
- Commercial BOH
- Plant
- Residential Lift


Proposed First Floor Plan  
Scale 1:50@A1

 

SM SKETCH DRAWING FOR  
REFERENCE ONLY




LOST KEYS: 1

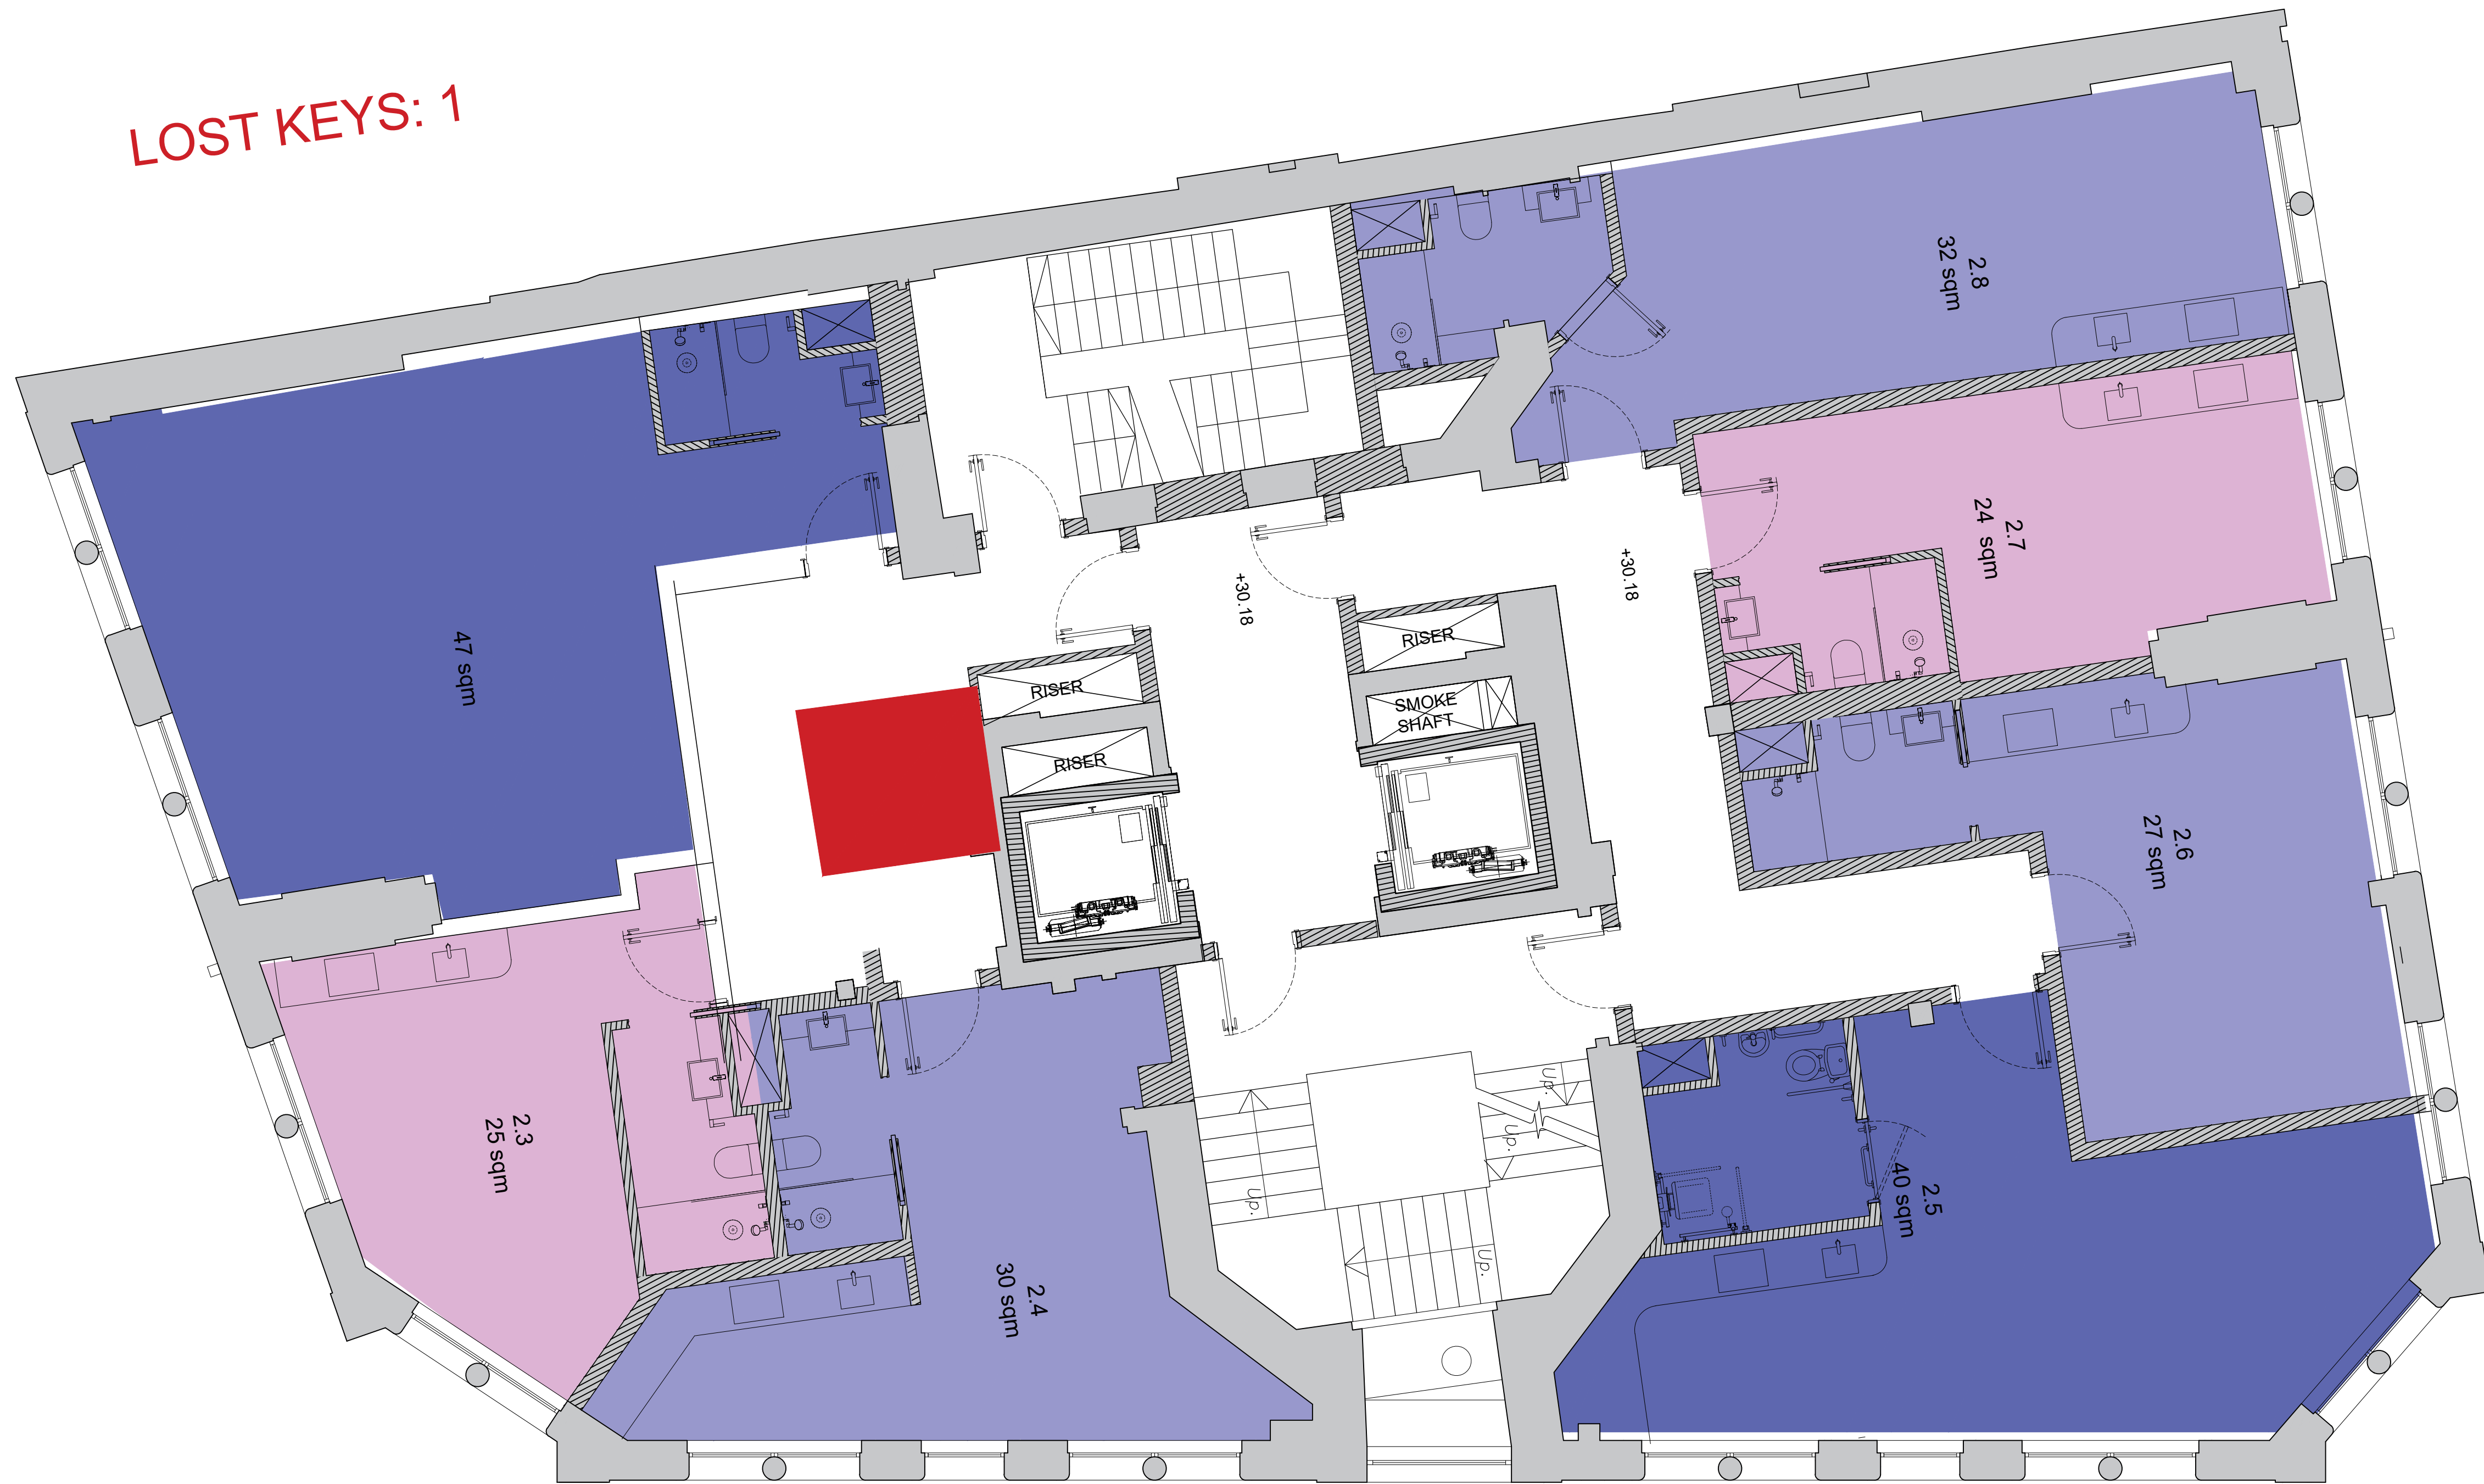

- Beyond Suite 20-25sqm
- Beyond Suite 28-35sqm
- Beyond Balcony Suite 38-45sqm
- Hotel FOH
- Hotel BOH
- Commercial FOH
- Commercial BOH
- Plant
- Residential Lift




LOST KEYS: 1

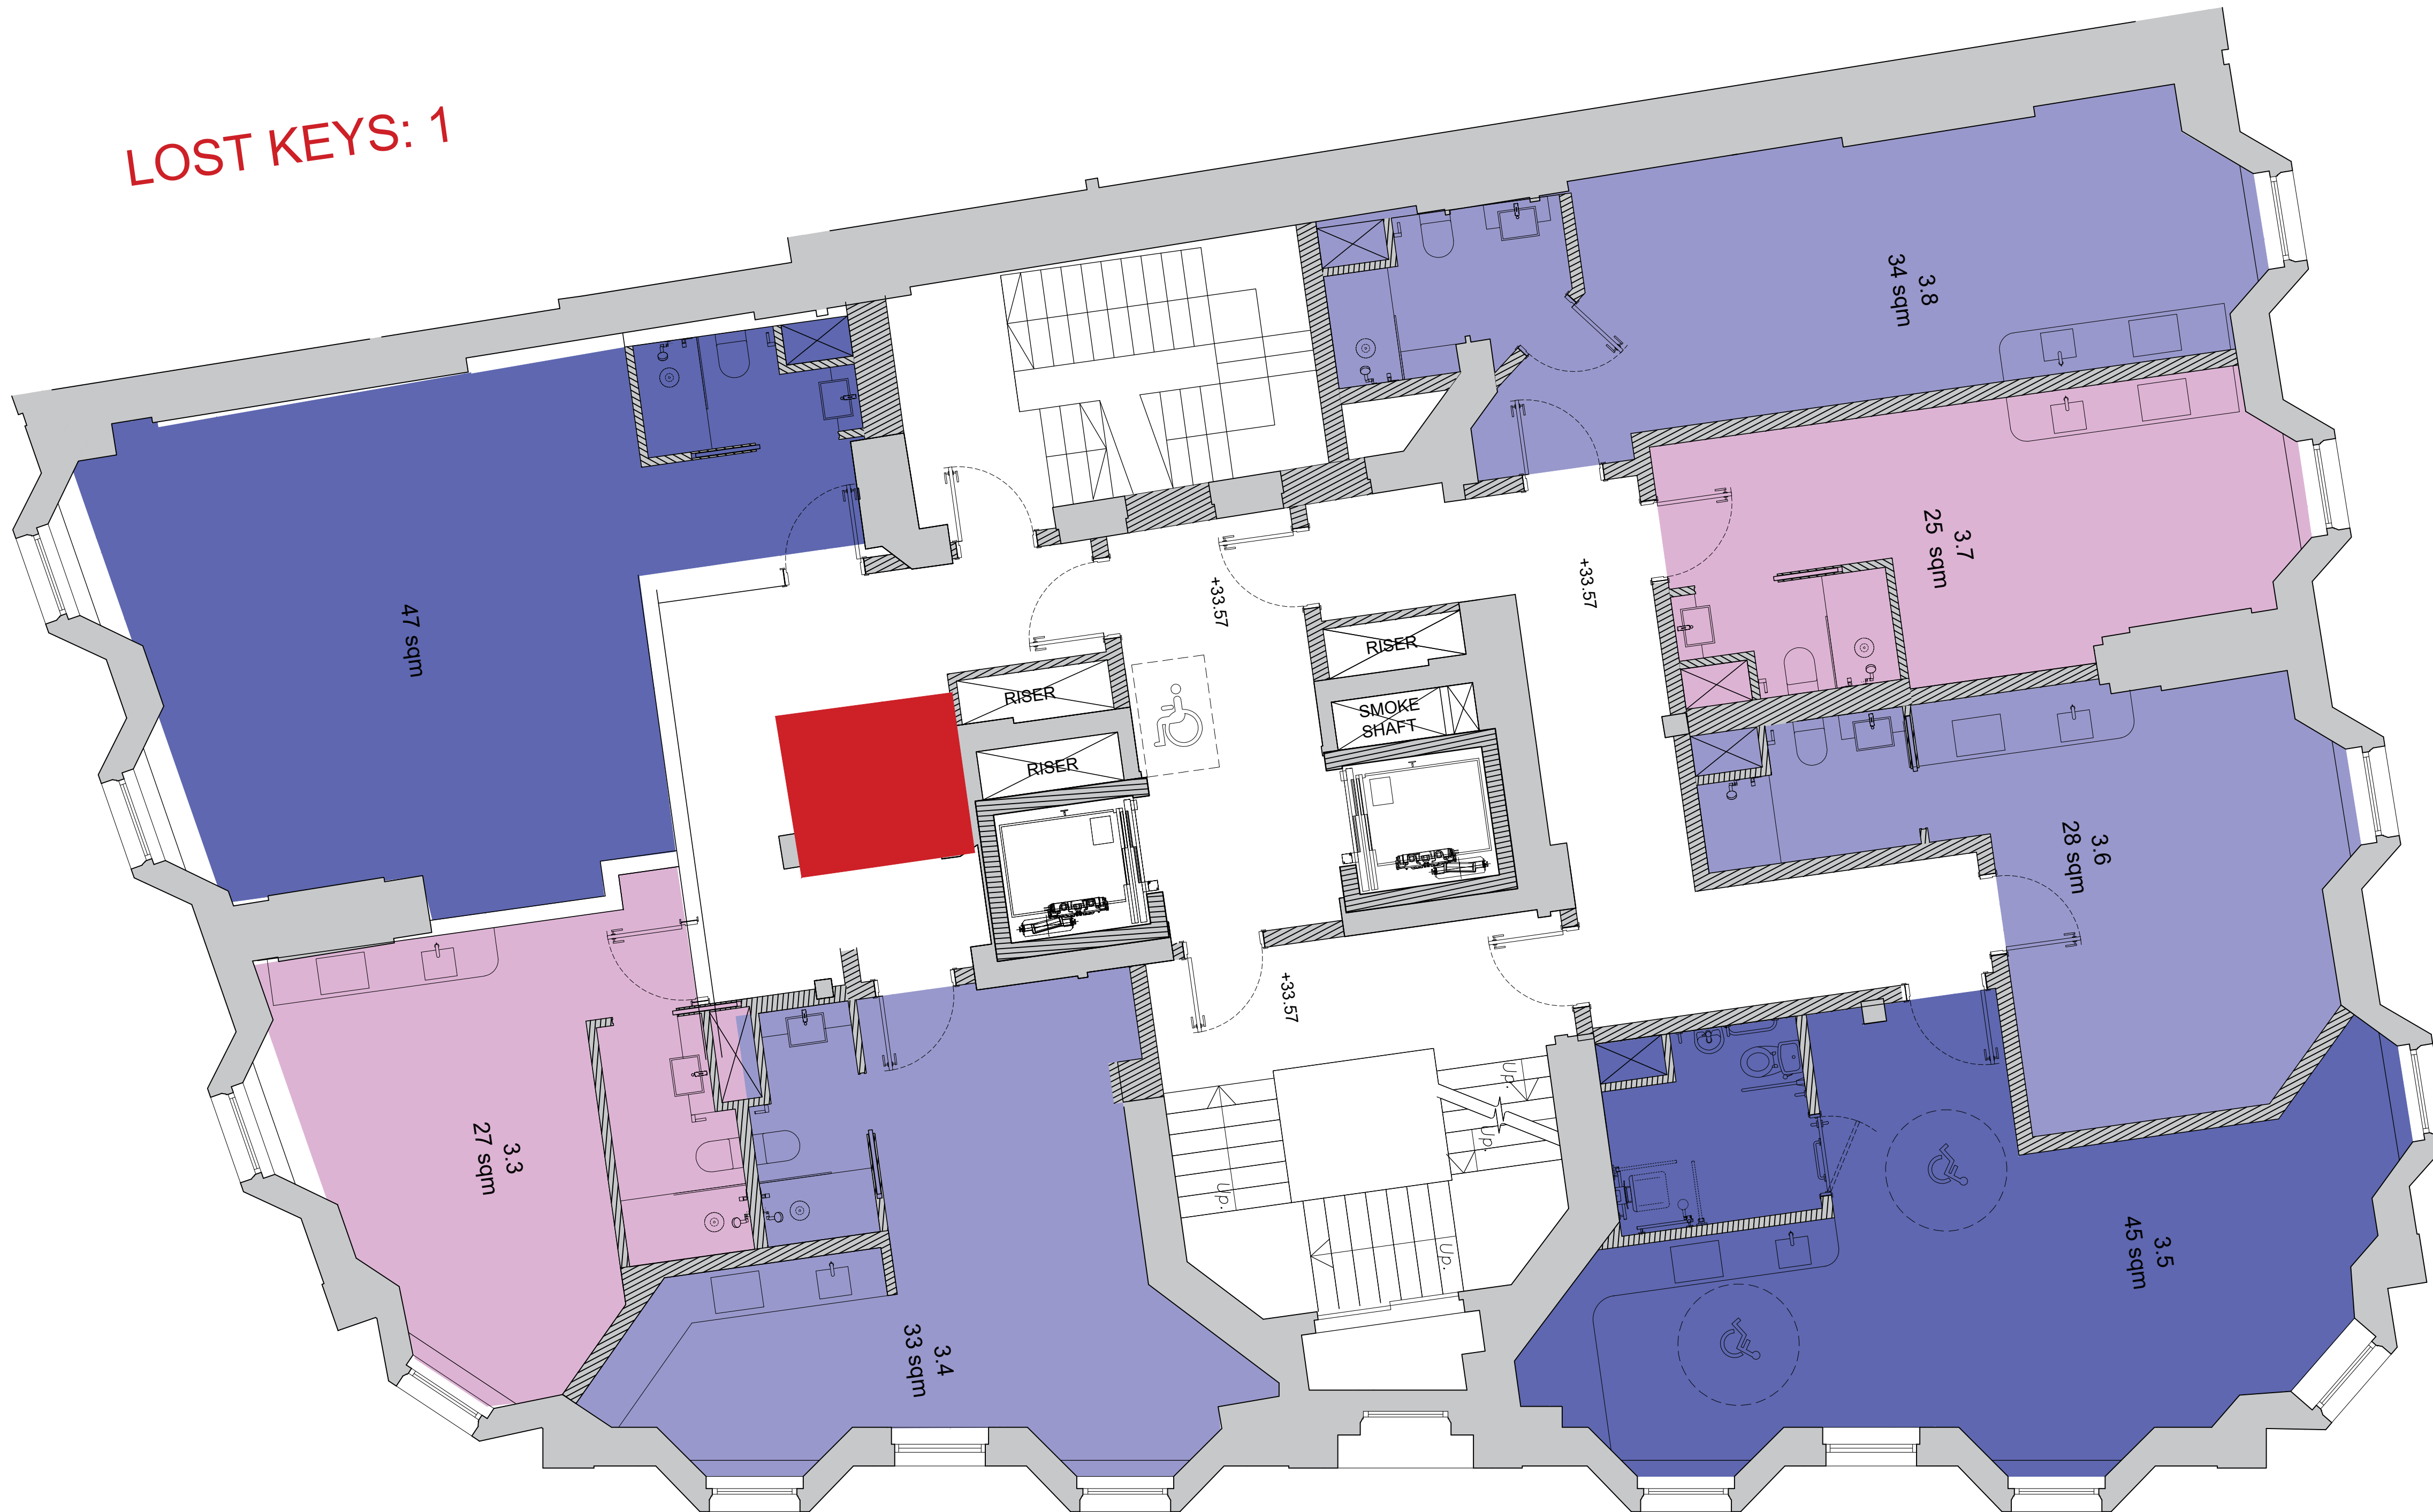

- Beyond Suite 20-25sqm
- Beyond Suite 28-35sqm
- Beyond Balcony Suite 38-45sqm
- Hotel FOH
- Hotel BOH
- Commercial FOH
- Commercial BOH
- Plant
- Residential Lift




LOST KEYS: 1

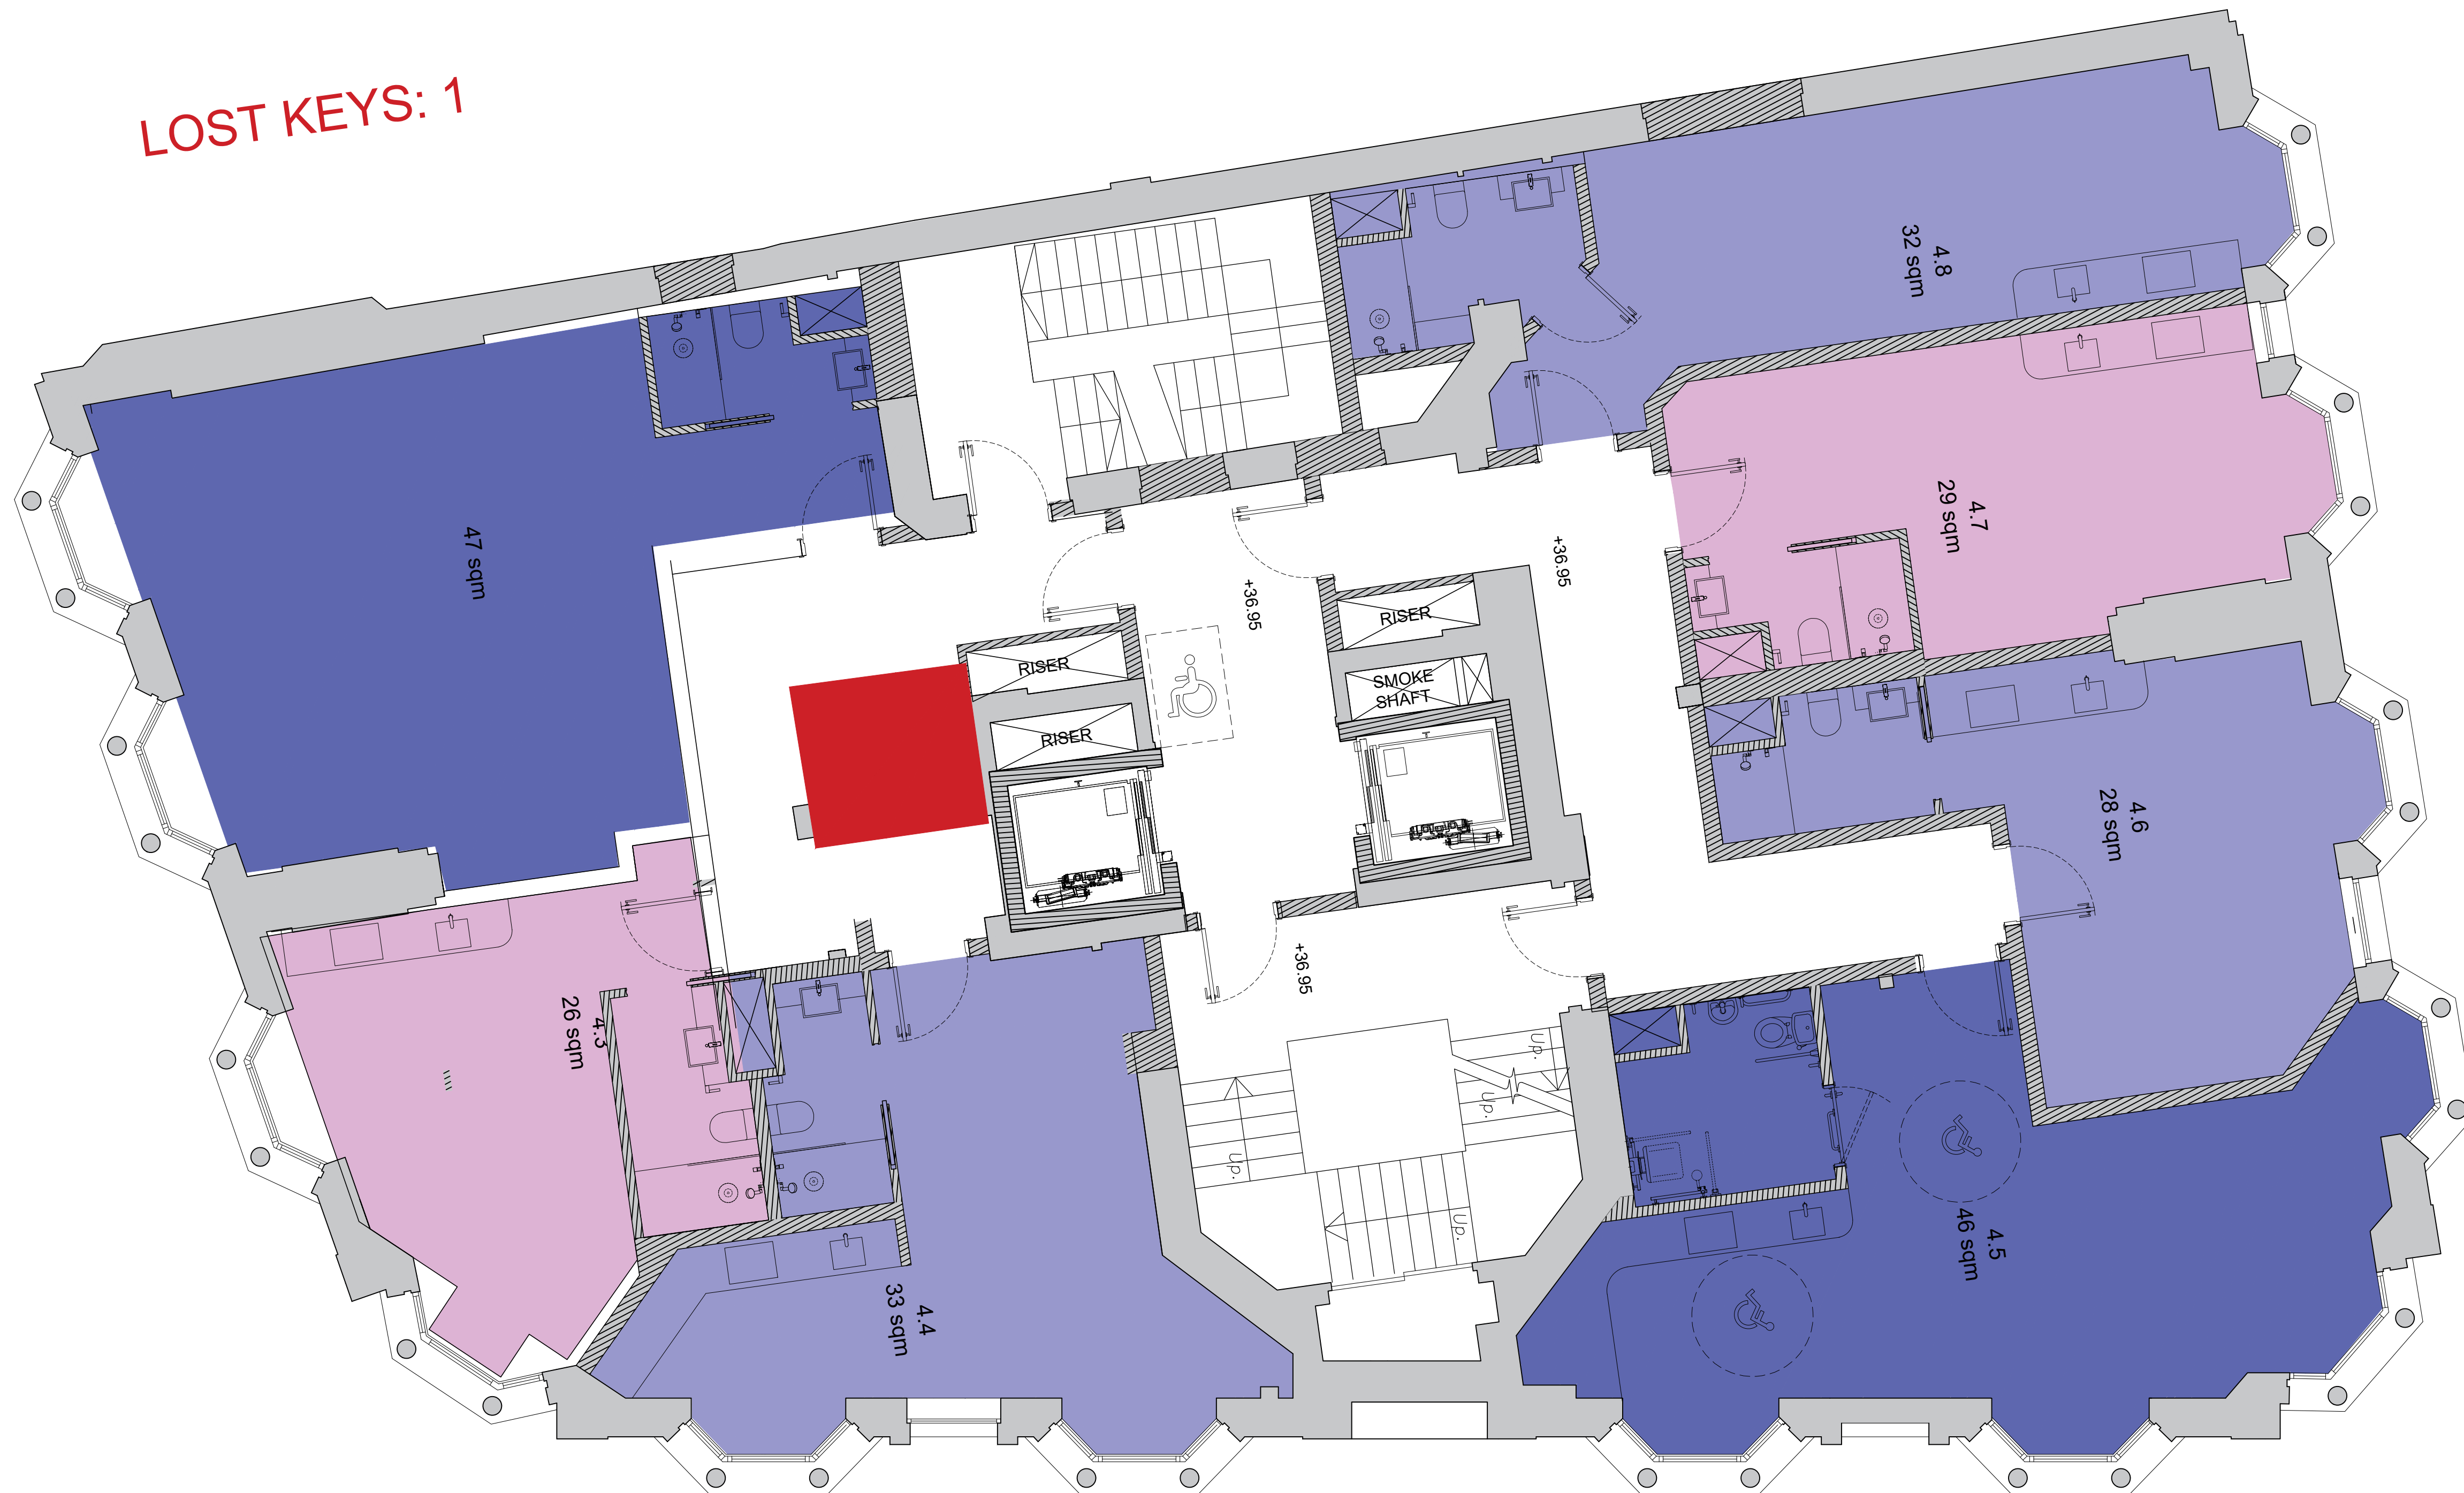


- Beyond Suite 20-25sqm
- Beyond Suite 28-35sqm
- Beyond Balcony Suite 38-45sqm
- Hotel FOH
- Hotel BOH
- Commercial FOH
- Commercial BOH
- Plant
- Residential Lift

Proposed Fourth Floor Plan  
Scale 1:50@A1

 


SM SKETCH DRAWING FOR  
REFERENCE ONLY



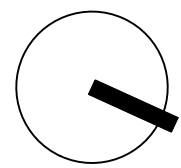


LOST KEYS: 1

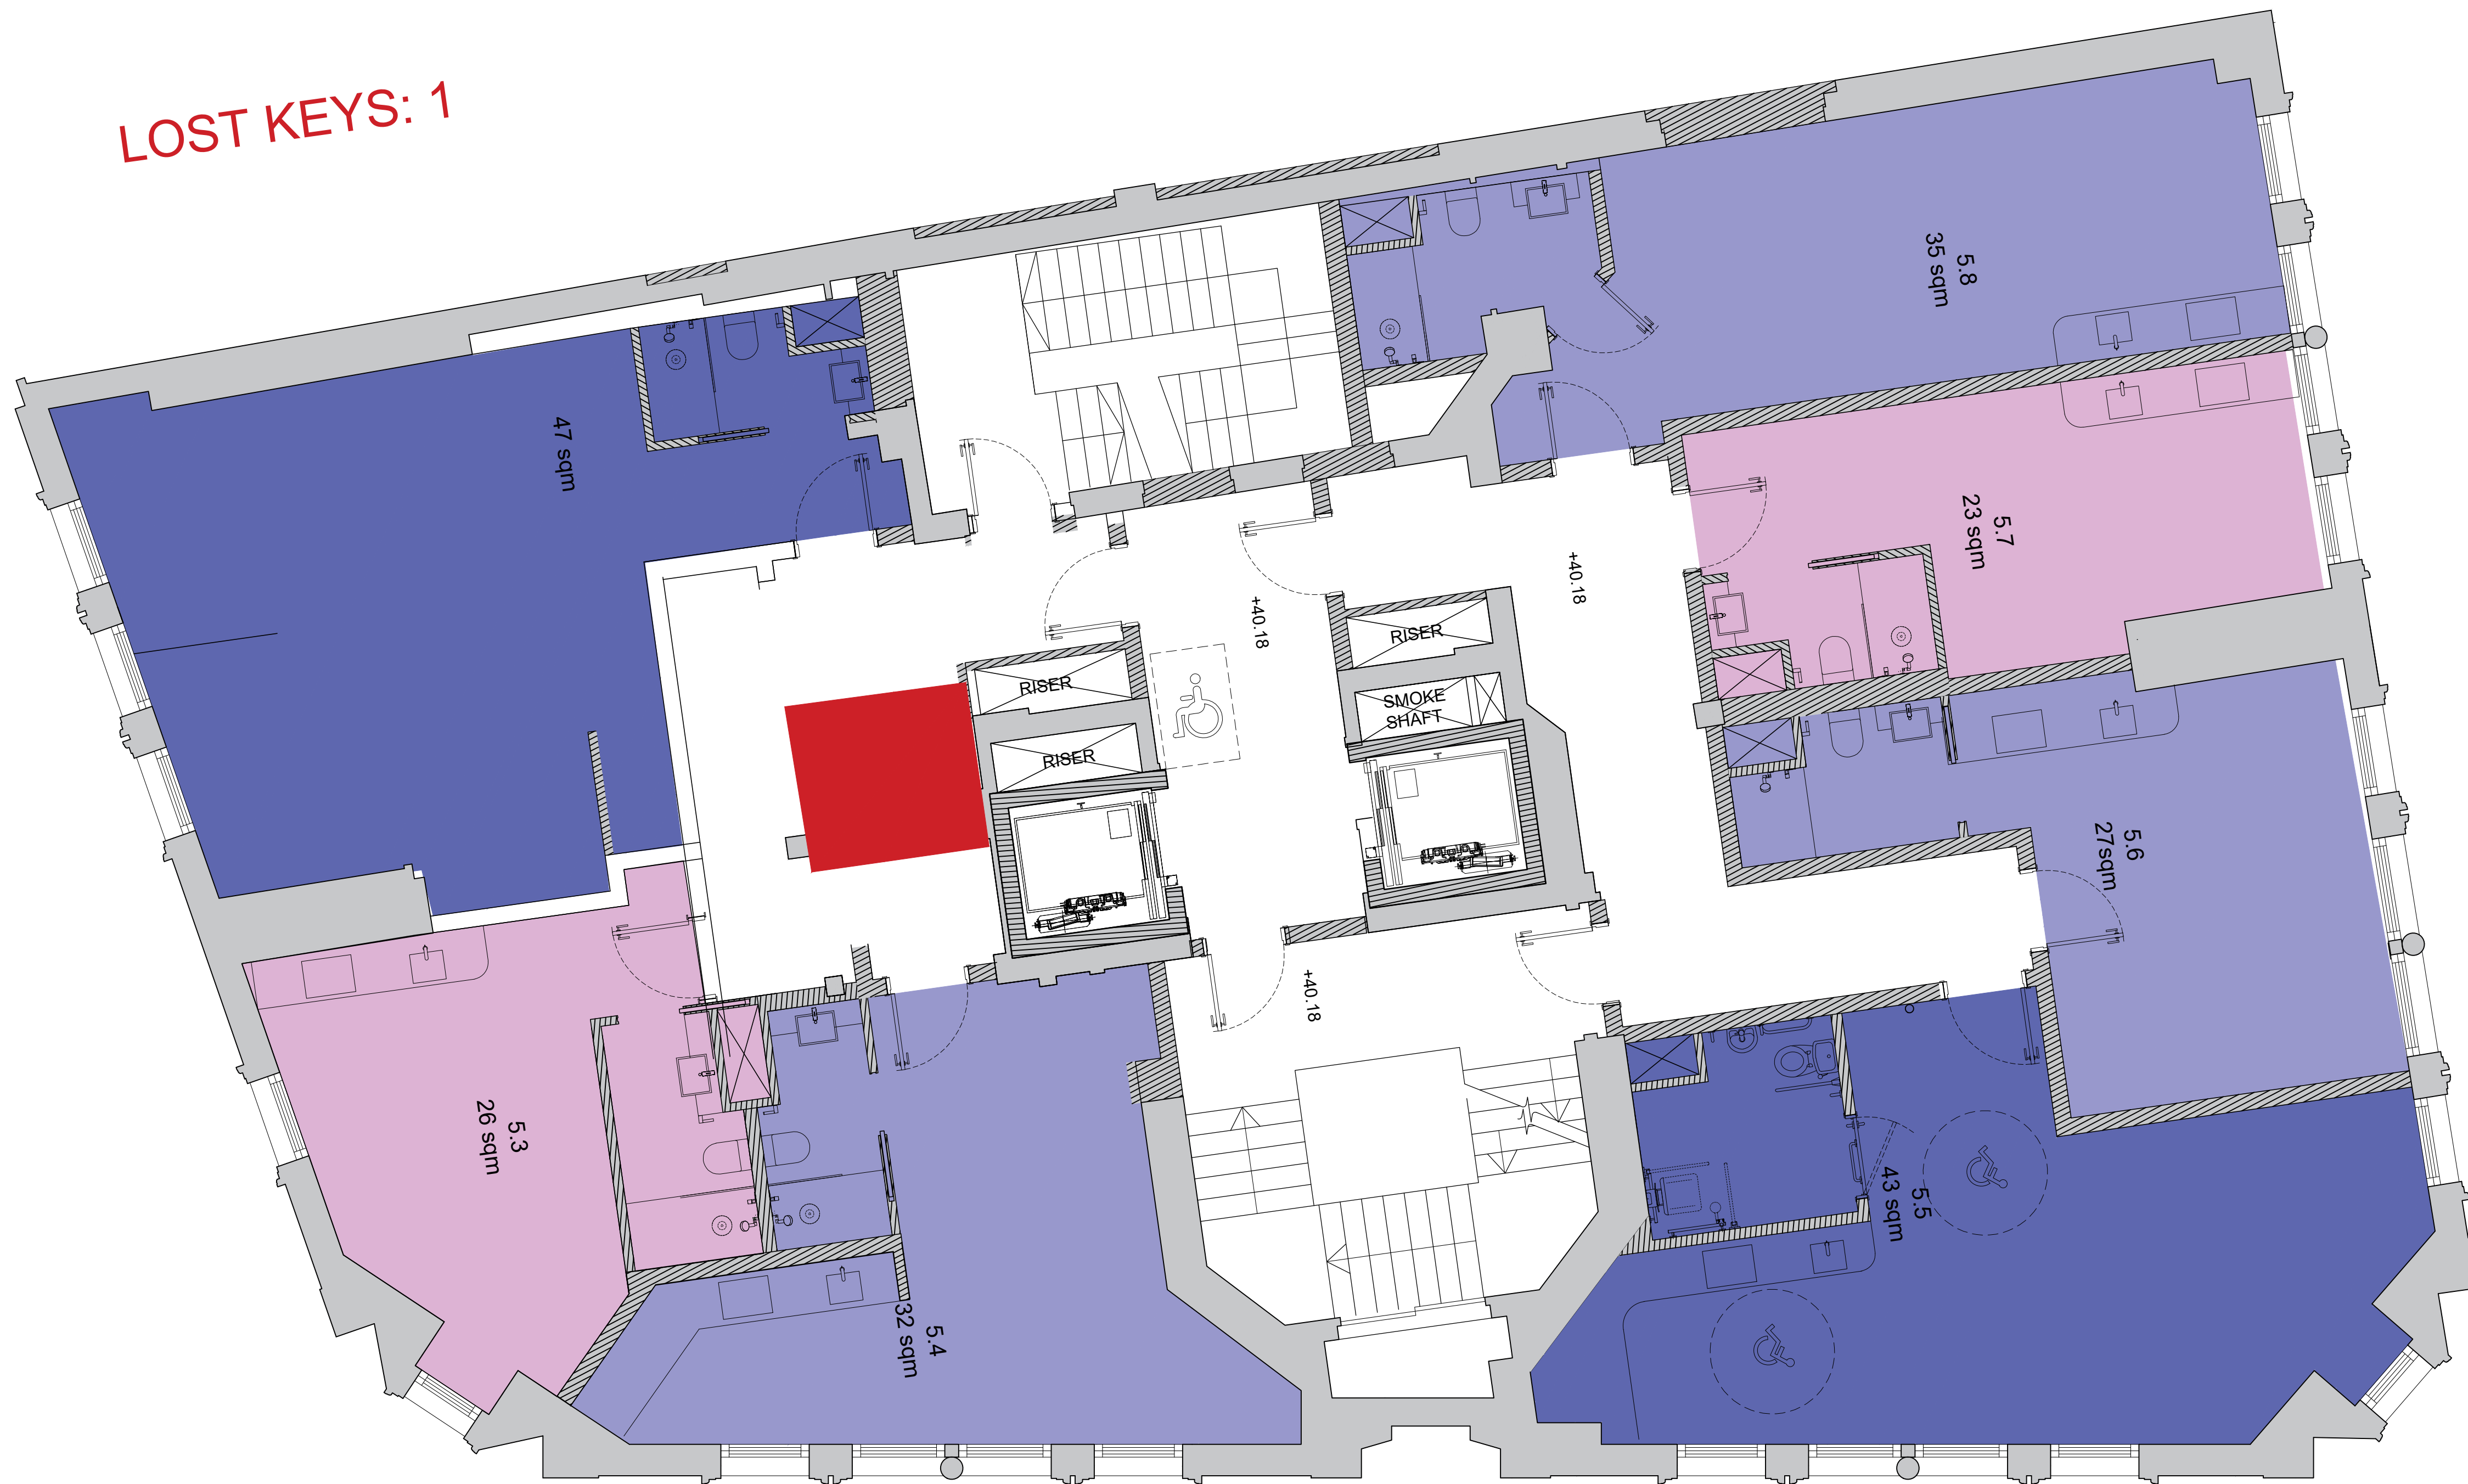


- Beyond Suite 20-25sqm
- Beyond Suite 28-35sqm
- Beyond Balcony Suite 38-45sqm
- Hotel FOH
- Hotel BOH
- Commercial FOH
- Commercial BOH
- Plant
- Residential Lift

Proposed Fifth Floor Plan  
Scale 1:50@A1

 

SM SKETCH DRAWING FOR  
REFERENCE ONLY



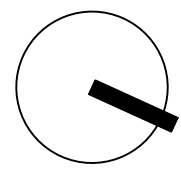


LOST KEYS: 1



- Beyond Suite 20-25sqm
- Beyond Suite 28-35sqm
- Beyond Balcony Suite 38-45sqm
- Hotel FOH
- Hotel BOH
- Commercial FOH
- Commercial BOH
- Plant
- Residential Lift



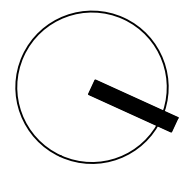


LOST KEYS: 2

TOTAL  
RESIDENTIAL AREA:  
58 sqm




- Beyond Suite 20-25sqm
- Beyond Suite 28-35sqm
- Beyond Balcony Suite 38-45sqm
- Hotel FOH
- Hotel BOH
- Commercial FOH
- Commercial BOH
- Plant
- Residential Lift



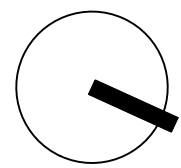

LOST KEYS: 4

TOTAL  
RESIDENTIAL AREA:  
125 sqm

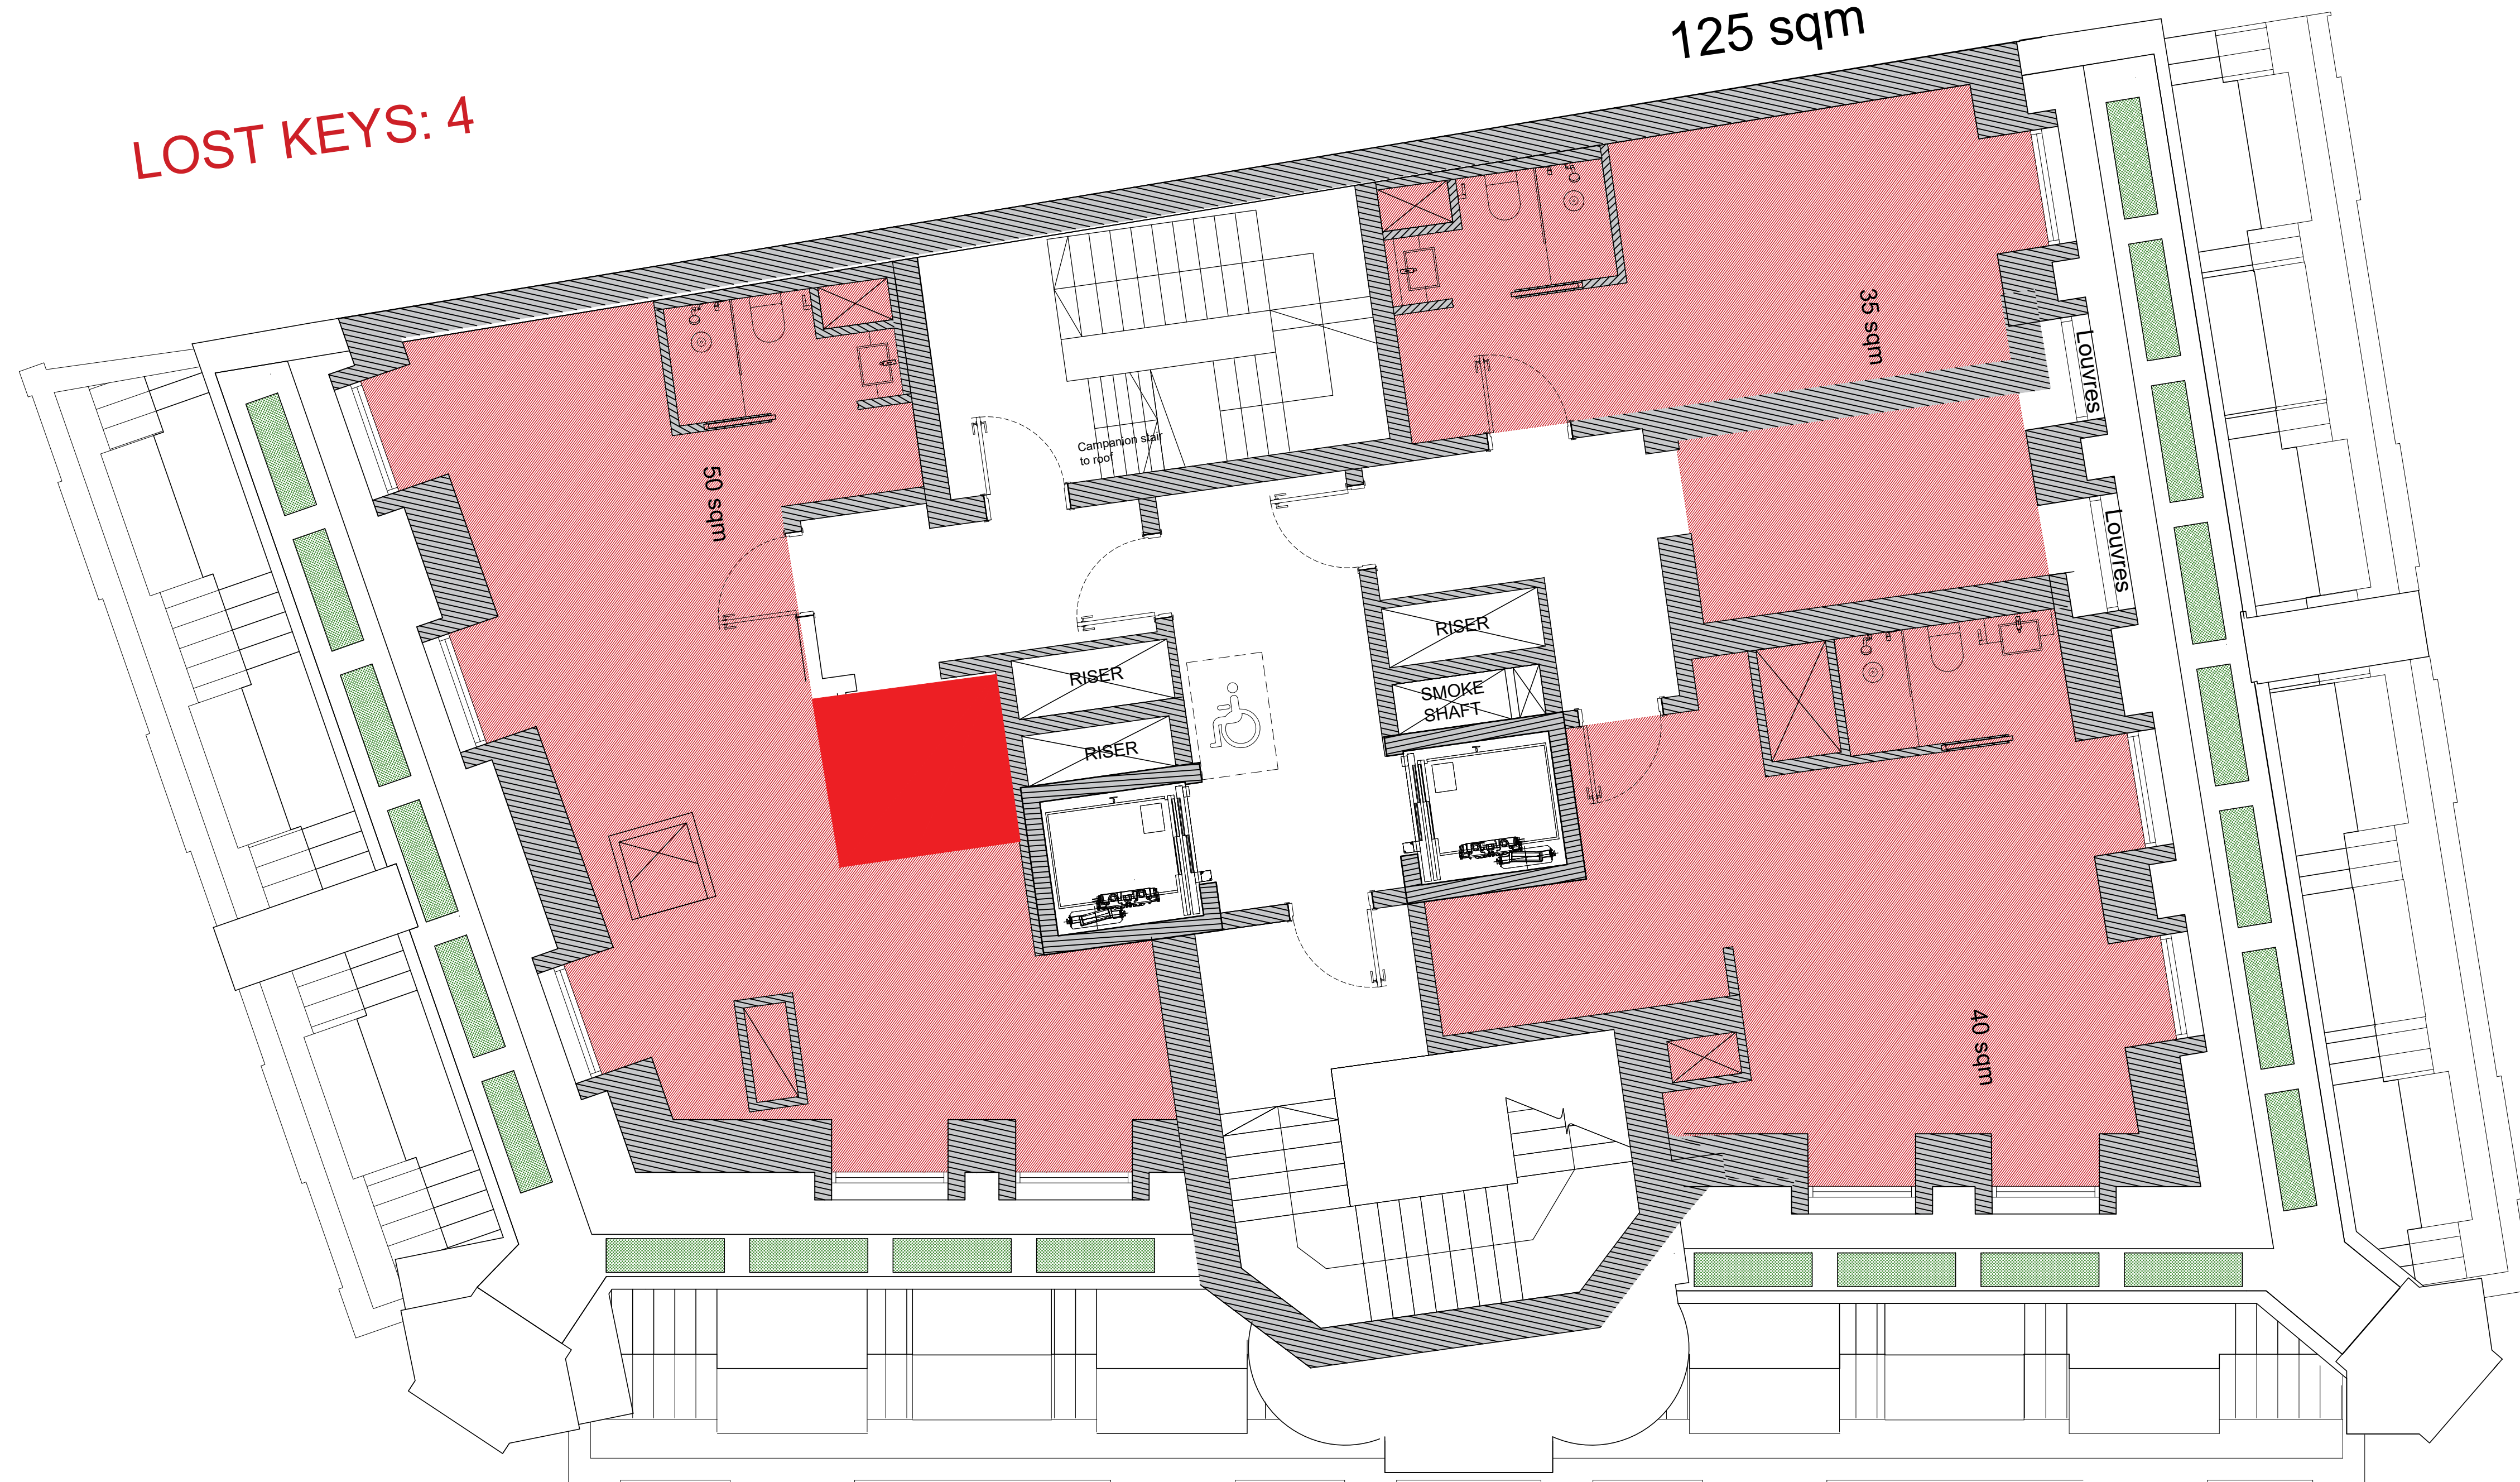

- Beyond Suite 20-25sqm
- Beyond Suite 28-35sqm
- Beyond Balcony Suite 38-45sqm
- Hotel FOH
- Hotel BOH
- Commercial FOH
- Commercial BOH
- Plant
- Consented Scheme Envelope
- Residential Lift