
 


# Site Plan

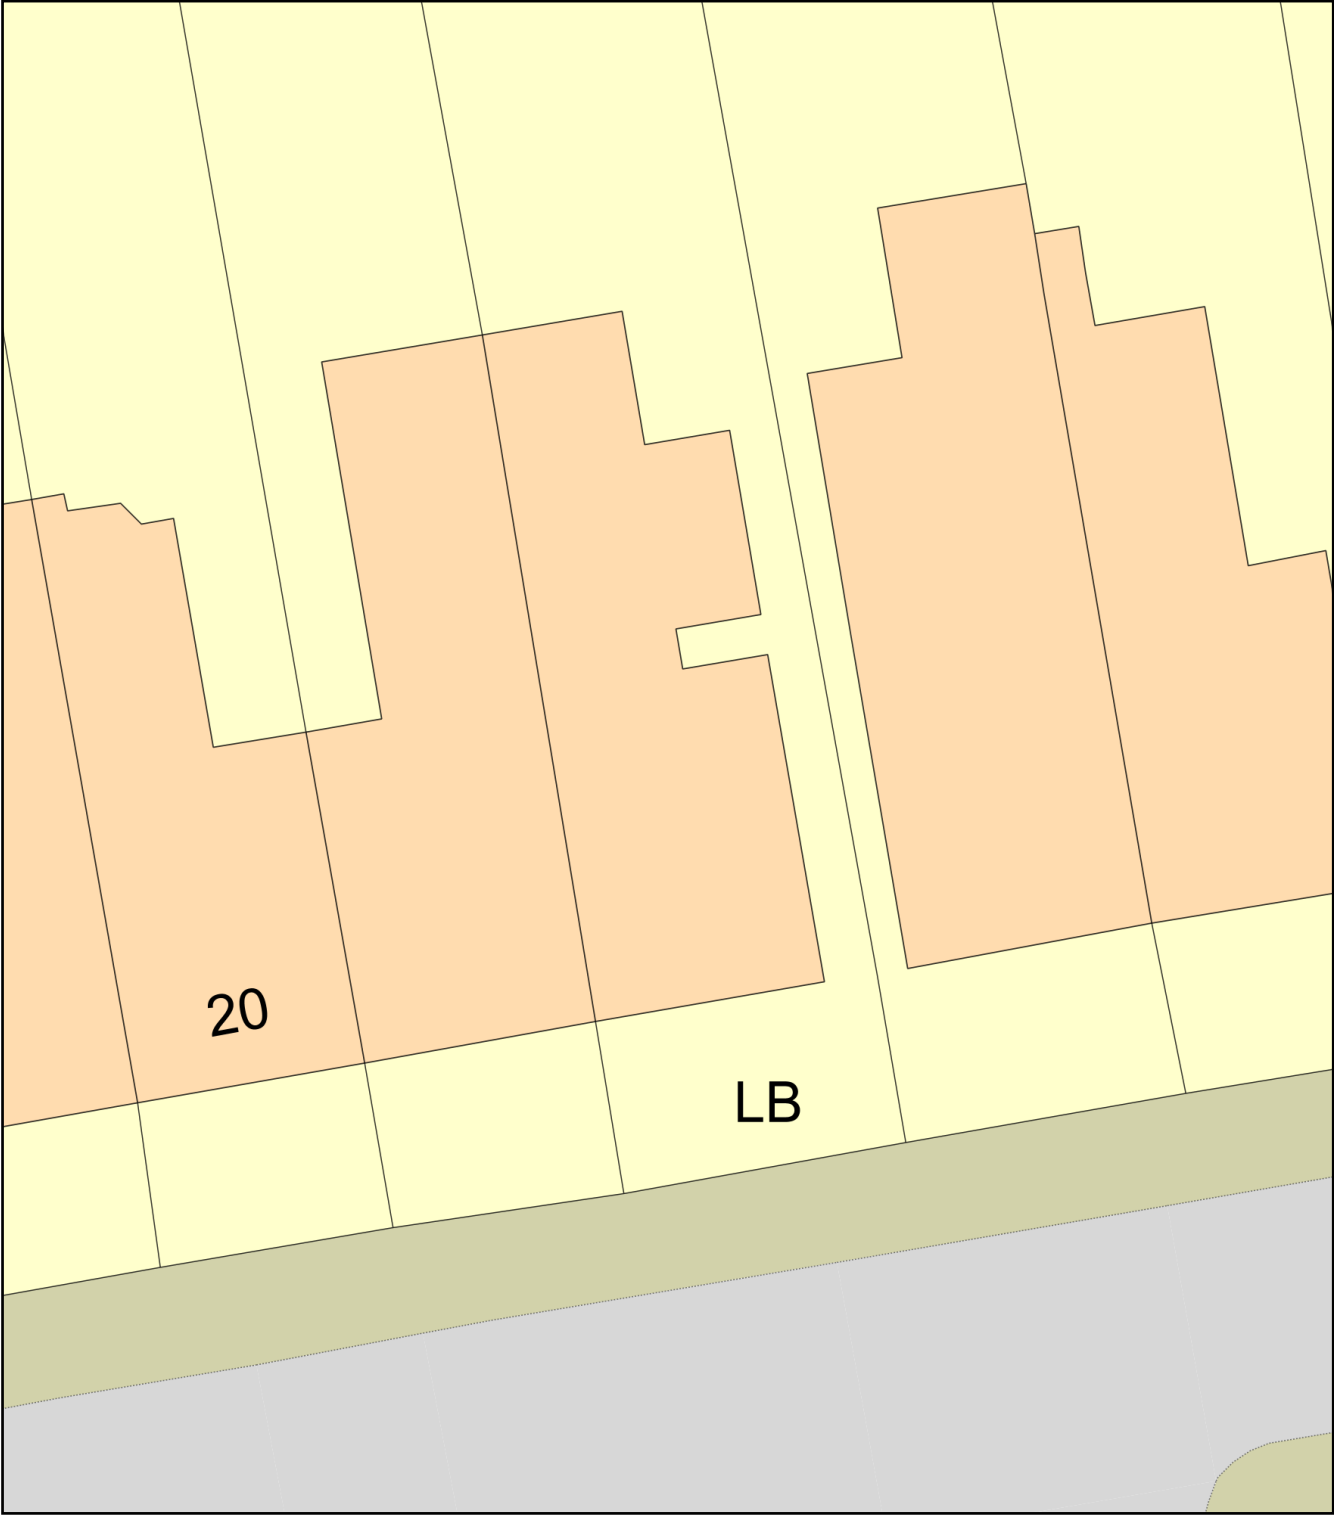

Plan Produced for: Karen Conron 24 Savernake Rd

Date Produced: 23 Nov 2024

Plan Reference Number: TQRQM24328132636639

Scale: 1:200 @ A4