
 
 
 





GENERAL NOTES

- A. Do not scale from this drawing. Check all dimensions and conditions on site. As Existing drawings are based on survey information supplied/produced by the client.
- B. Drawings issued for planning purposes only.

KEY:

-  Indicates site boundary
-  Indicates existing building fabric
-  Indicates new building fabric
-  Indicates areas excluded from this application

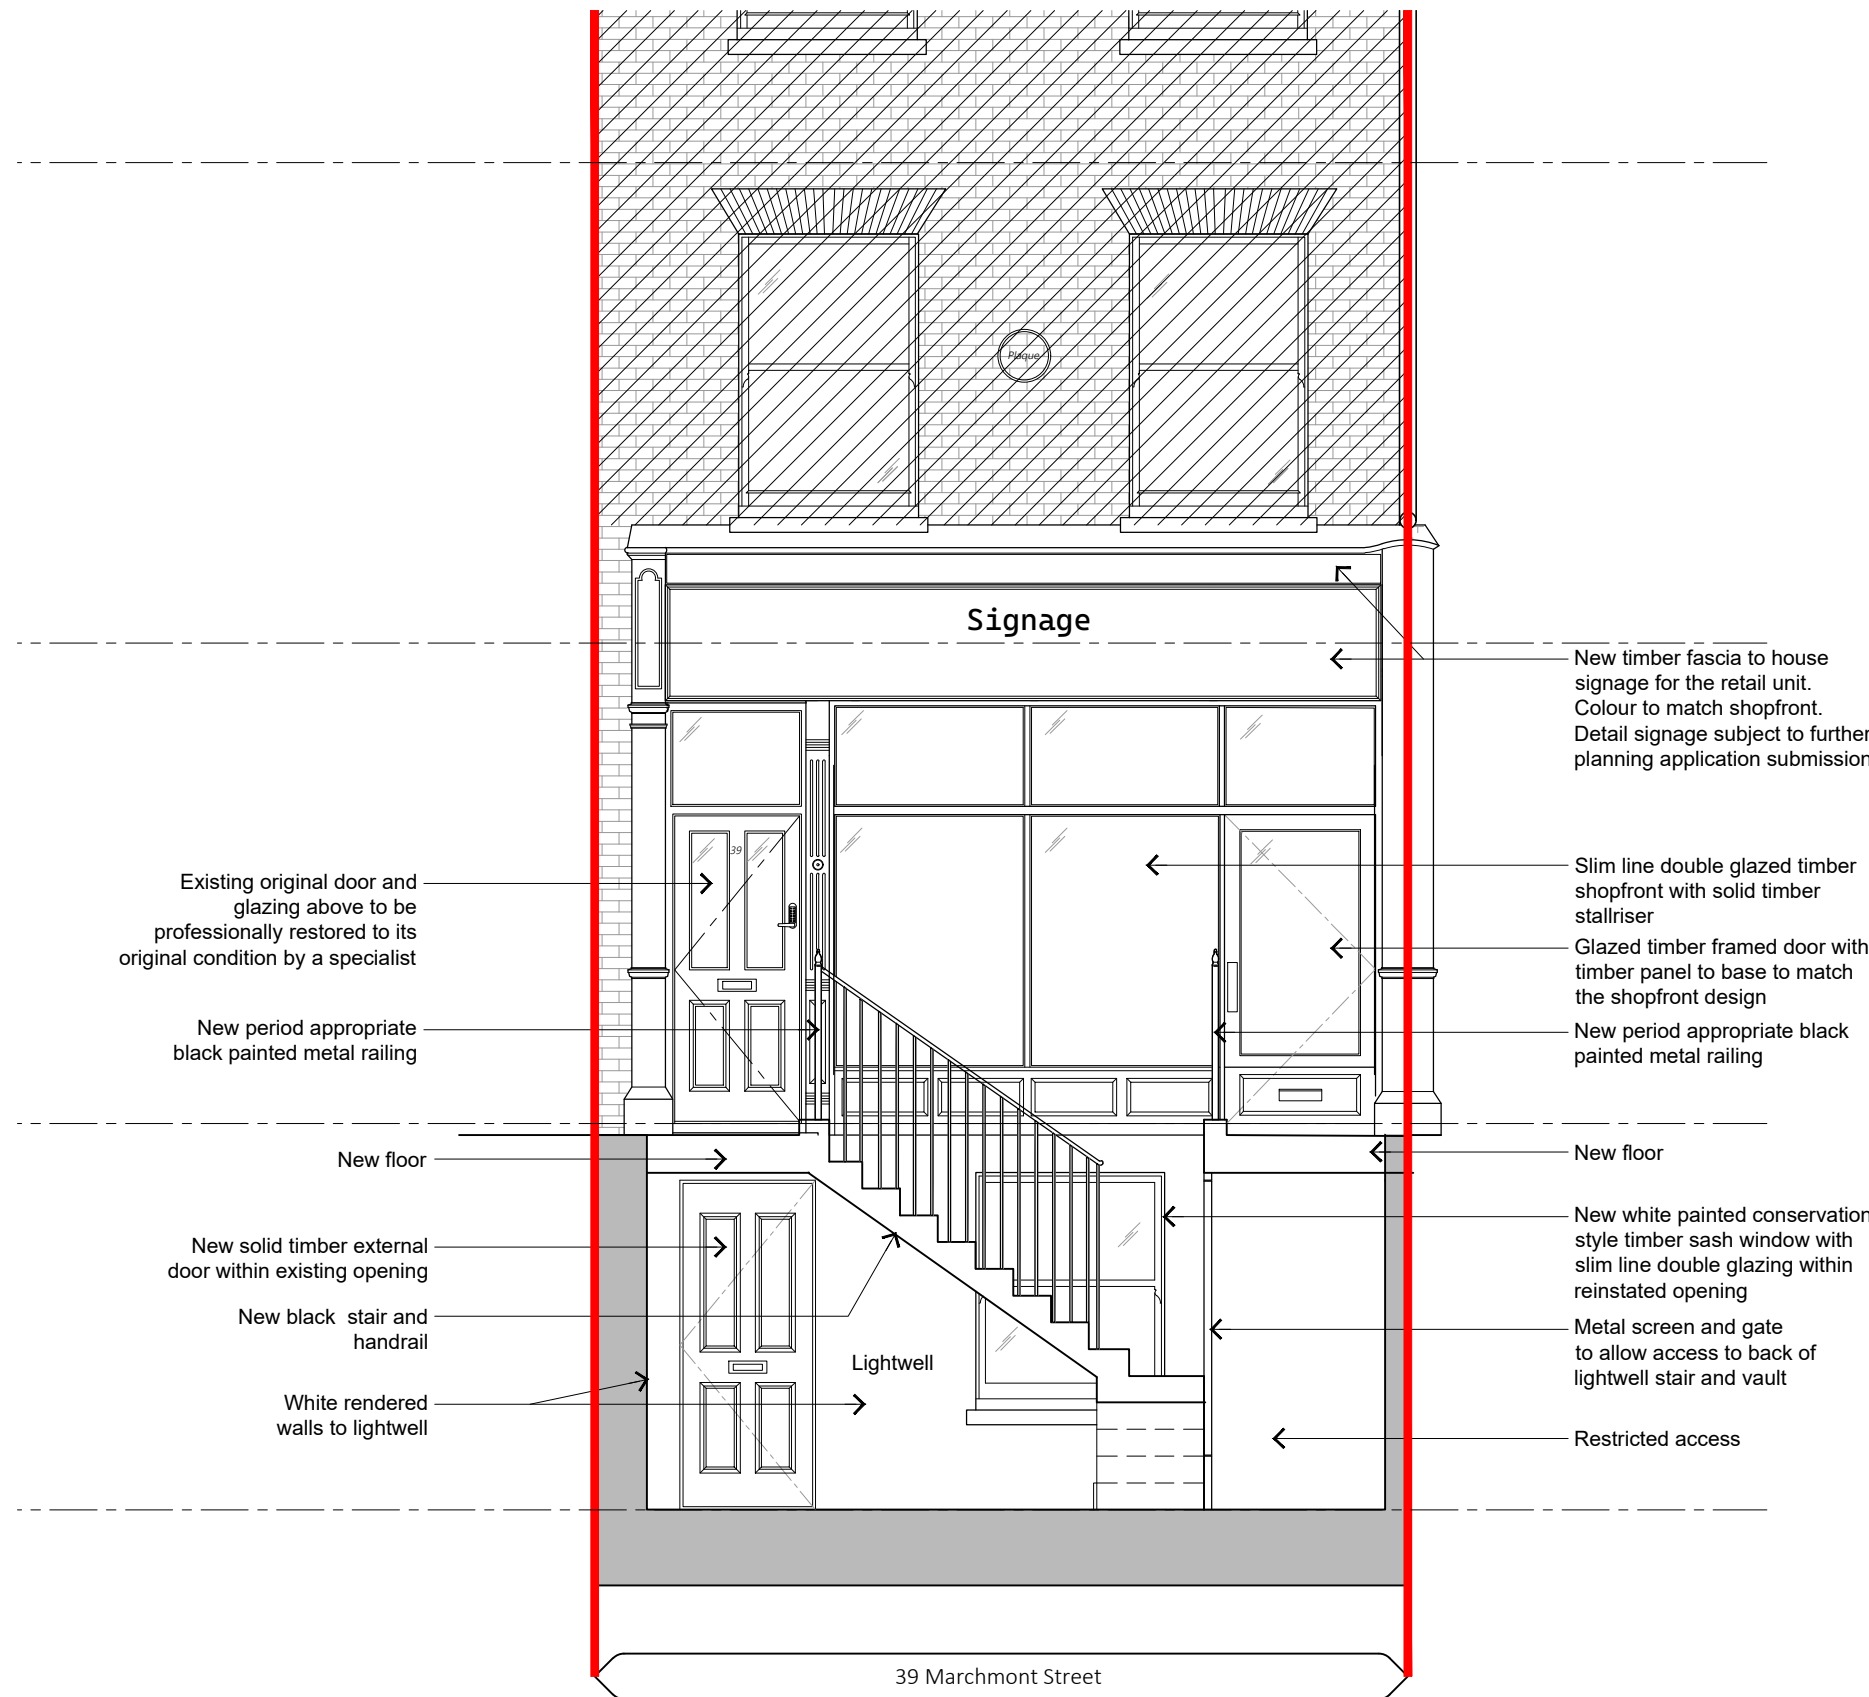

| rev | date | description | | |
|-----|----------|---------------------------------------|---------|-------------|
| P04 | 24.09.04 | Annotation for the shopfront revised | | |
| | YB | | | |
| P03 | 24.09.04 | Issued for planning purposes | | |
| | BD/YB LG | | | |
| P02 | 24.07.12 | Further details/information added | | |
| | YB LG | | | |
| P01 | 24.06.26 | Initial issue for information/comment | | |
| | BD/YB LG | | | |
| rev | date | drawn | checked | description |

stage

PLANNING



| | | | |
|---------------|--------------------------|--------------|---------------------------------------|
| client | Fortune Green CAPITAL | project name | 39 Marchmont Street, London, WC1N 1AP |
| drawing title | Proposed Front Elevation | scale | A3 (Published for Work Stage 3) |
| | | scale | 1:50@A3 (1:25@A1) |

1 Proposed Front Elevation
1:50 @ A3 (1:25@A1)

| PROJECT | ORIGINATOR | FUNCTION | SPATIAL | TYPE | ROLE | NUMBER | REV |
|---------|------------|----------|---------|------|------|--------|-----|
| 24002 | MA | PL1 | XX | DR | A | 170 | P04 |