

GENERAL NOTES:

No	Revision / Issue	Date
-	-	-


Site :  
194 Shaftesbury Avenue  
London  
WC2H 8JP

Project Title :  
Sash Window Detail


Client :  
194 Shaftesbury Avenue  
London  
WC2H 8JP

Do not alter or amend the scale from this drawing. The information may be suitable for discussion purposes and for obtaining Planning Approval Only. This drawing is NOT for construction purposes and should not be relied upon for any other works. This drawing should not be copied or altered in any way except by way of written permission from the designers. Discrepancies may occur from onsite dimensions to this drawing issued. ABP Architectural Services will not be held liable for any discrepancies raised from this drawing and onsite dimensions.

Project Ref No : ABP-194SA-01	Sheet No : P-3
Date : Nov 2024	Drawn By : ABP
Scale : 1:10 @ A-3	

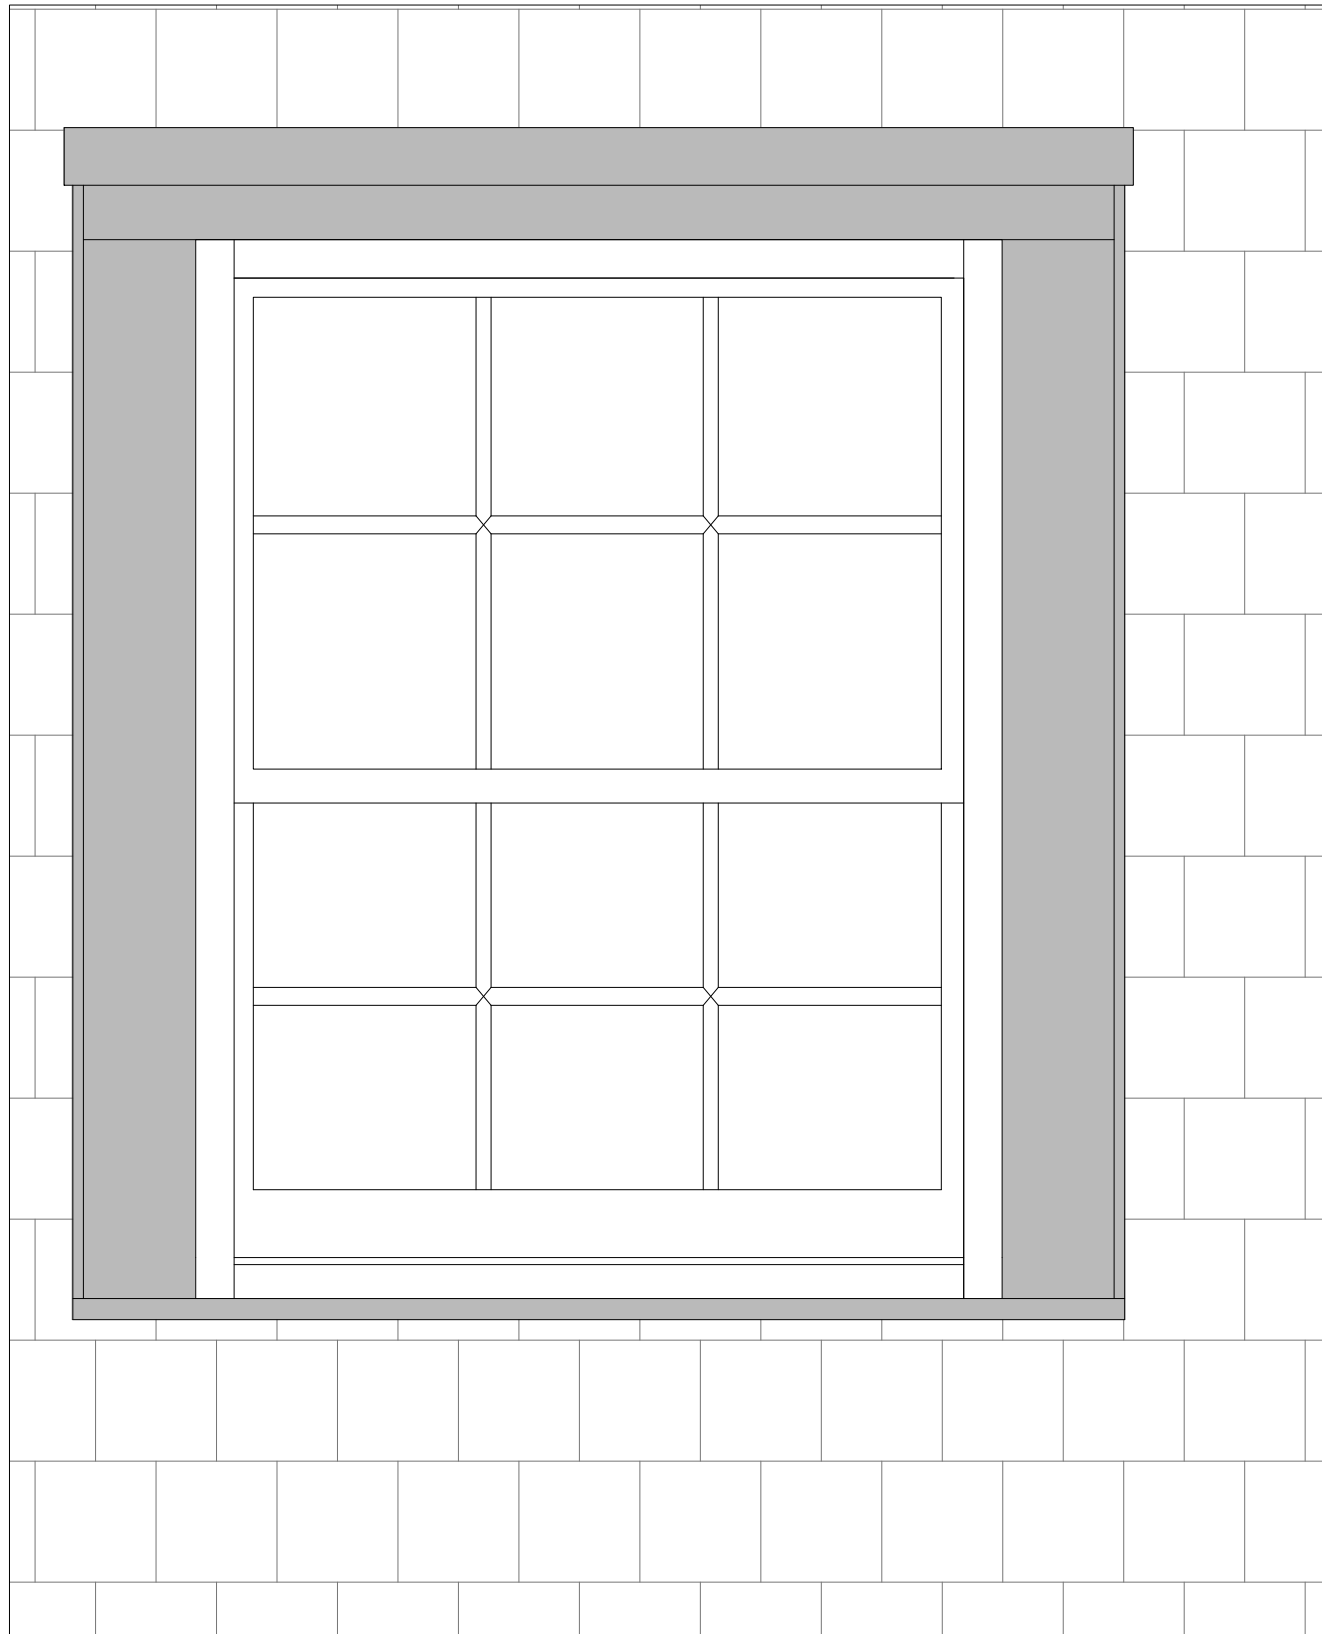

PROPOSED REAR ELEVATION

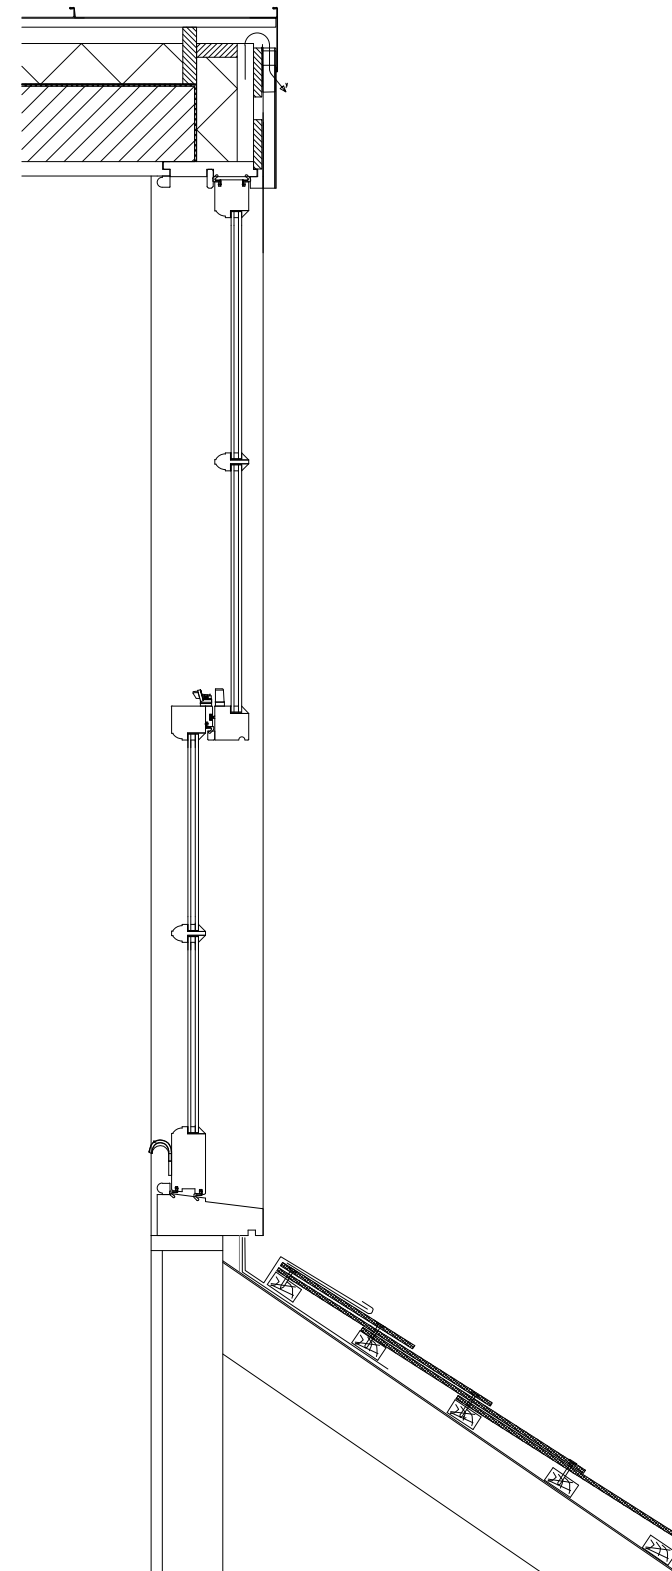

PROPOSED SECTION

SCALE: 1:10

