


Typical Signage Detail Section
Scale 1:5

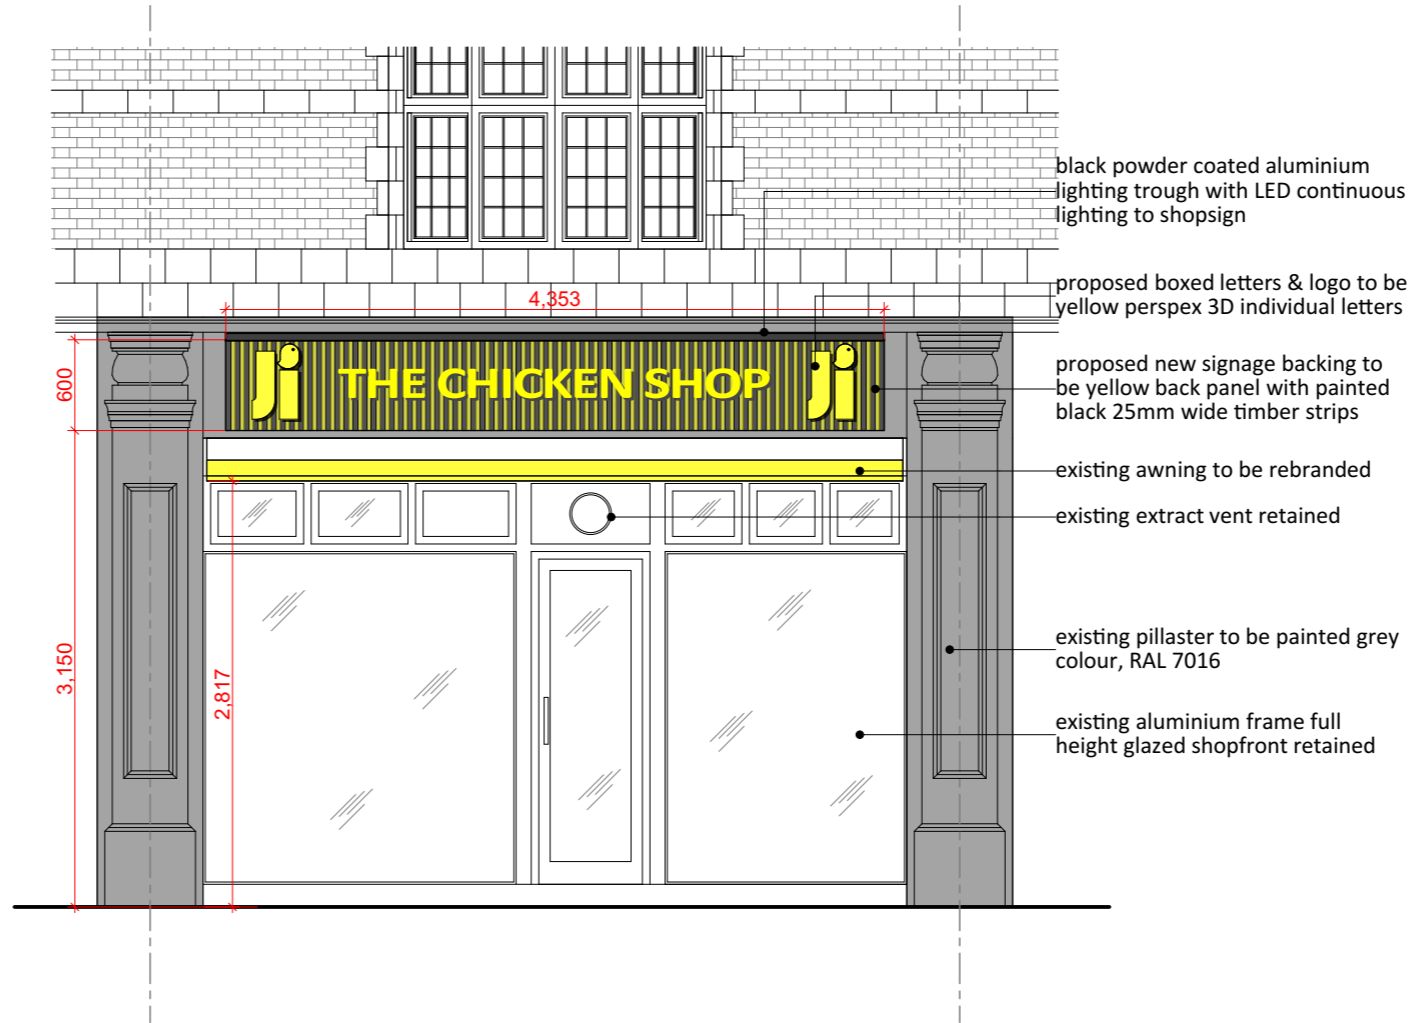

Proposed Front Elevation

Rev A - Signage redesigned to be externally illuminated.	20.11.24
rev> notes>	date>
	
<small>RIBA chartered architect interior designer 131 wycham road, solihull, birmingham, west midlands, B36 0HU tel. 07788130100 info@one-designstudio.com www.one-designstudio.com</small>	


client >
RACHEL ZHOU

project >
232 SHAFESBURY AVE LONDON

drawing title >
NEW FRONT ELEVATION AND SIGNAGE DETAILS

project no. >	drawing no./rev. >		
276	P003 rev A		
scale	format	author	date
1:50, 1:5	A3	SKT	SEPT 2024

This drawing is to be read in conjunction with standard details & specifications. All works to comply with current building regulations. This drawing is the property of One Design Studio (UK) Ltd, all copyrights are reserved. This drawing is issued on condition that it is not copied, reproduced, retained or disclosed to any unauthorised person either whole or in part, without the express permission of the intellectual owner. One Design Studio (UK) Ltd is to be notified of any discrepancies which may occur on site.

 

scale

NEW FRONT ELEVATION AND SIGNAGE DETAILS

STATUS PLANNING