

DO NOT SCALE FOR CONSTRUCTION PURPOSES.  
 THE CONTRACTOR IS TO CHECK AND VERIFY ALL BUILDING AND SITE DIMENSIONS, LEVELS AND SEWER INVERT LEVELS AT CONNECTION POINTS BEFORE WORK STARTS.  
 THIS DRAWING IS TO BE READ AND CHECKED IN CONJUNCTION WITH ENGINEERS AND OTHER SPECIALIST DRAWINGS.  
 THE DRAWING AND THE WORKS DEPICTED ARE THE COPYRIGHT OF PHILIP MEADOWCROFT ARCHITECTS LTD AND MAY NOT BE REPRODUCED EXCEPT BY WRITTEN PERMISSION.



SCALE BAR IN METERS  
 0 2.5 5m @ A3

- Extent of Phase 1 new extension and internal works
- Extent of Phase 1 external works
- 1** New paving to match campus pathway. Paving to be: Tobermore Manhattan Silver Q25/120

**Cycle Parking**

- 1** Parking for 14 cycles
- 2** Enclosed parking for 20 cycles
- 3** Parking for 1 larger cycle

A	26/05/24	Areas and notes added
REV	DATE	DESCRIPTION

**PHILIP MEADOWCROFT ARCHITECTS**  
 33 GREENWOOD PLACE  
 LONDON, NW5 1LB  
 +44 (0)207 693 8514  
 www.philipmeadowcroftarchitects.co.uk


JOB  
**CORAM GREGORY HOUSE**

DRG  
**Proposed Site Plan - 1:200**

SCALE 1:100 @ A1 1:200 @ A3	DATE 06/09/2021
DRAWN BY DR	CHECKED BY PM

STATUS  
**CONSTRUCTION**

DRG NO  
**2110-P1-101 A**

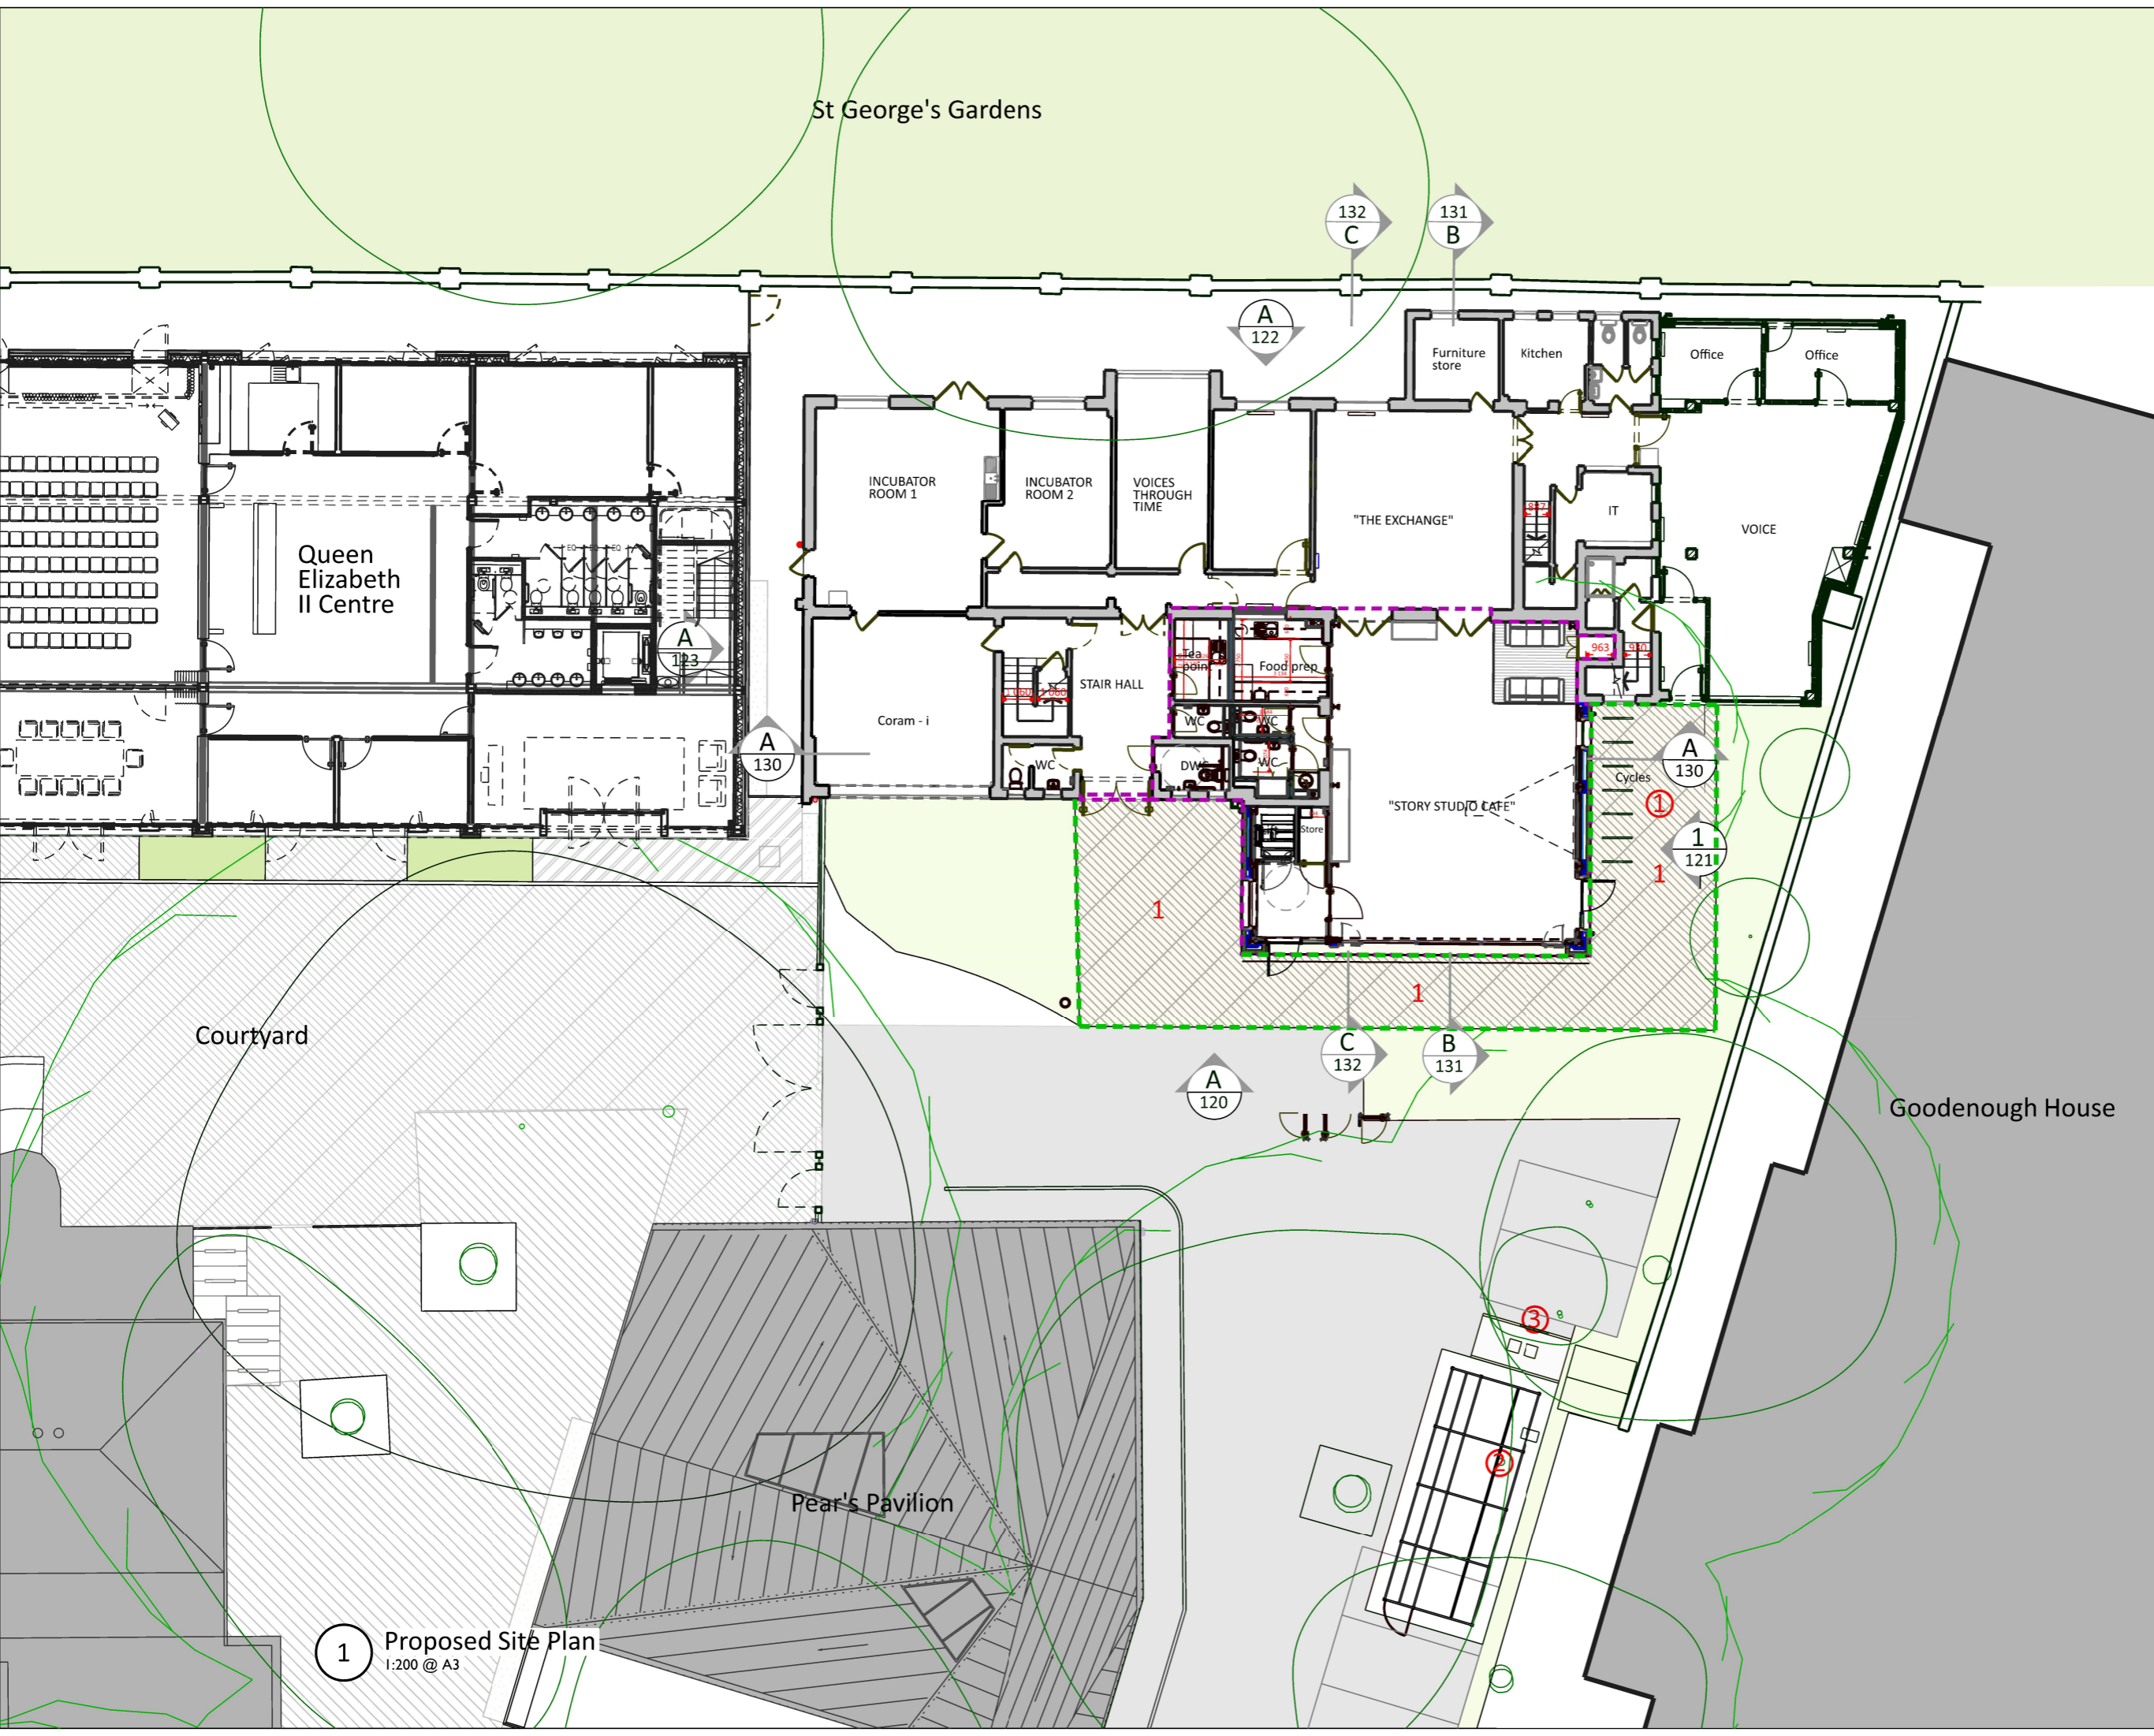

**1** Proposed Site Plan  
 1:200 @ A3