
 


DO NOT SCALE FOR CONSTRUCTION PURPOSES.
 THE CONTRACTOR IS TO CHECK AND VERIFY ALL BUILDING AND SITE DIMENSIONS, LEVELS AND SEWER INVERT LEVELS AT CONNECTION POINTS BEFORE WORK STARTS.
 THIS DRAWING IS TO BE READ AND CHECKED IN CONJUNCTION WITH ENGINEERS AND OTHER SPECIALIST DRAWINGS.
 THE DRAWING AND THE WORKS DEPICTED ARE THE COPYRIGHT OF PHILIP MEADOWCROFT ARCHITECTS LTD AND MAY NOT BE REPRODUCED EXCEPT BY WRITTEN PERMISSION.

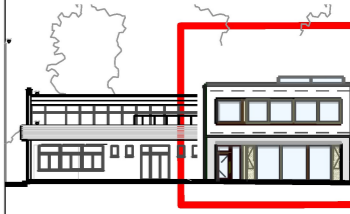

- KEY**
- 1 New structure and parapet detail. See Eng drawings for specification
 - 2 Slot drain moved and slab extended

REV	DATE	DESCRIPTION
F	25/11/24	Annotations
E	13/11/24	Section BB Details
D	16/08/24	Construction Issue
C	31/05/24	Tender issue
B	20/05/24	Rooflight & section detail
A	10/05/24	Details and notes

PHILIP MEADOWCROFT ARCHITECTS
 33 GREENWOOD PLACE
 LONDON, NW5 1LB
 +44 (0)207 693 8514
 www.philipmeadowcroftarchitects.co.uk

JOB
CORAM GREGORY HOUSE

DRG
Proposed SE Elevation and Section BB Detail - PHASE 1

SCALE
 1:25 @ A1
 1:50 @ A3

DATE
 10/05/2024


DRAWN BY
 DR

CHECKED BY
 PM

STATUS
CONSTRUCTION

DRG NO
2110-P1-190 F

REV

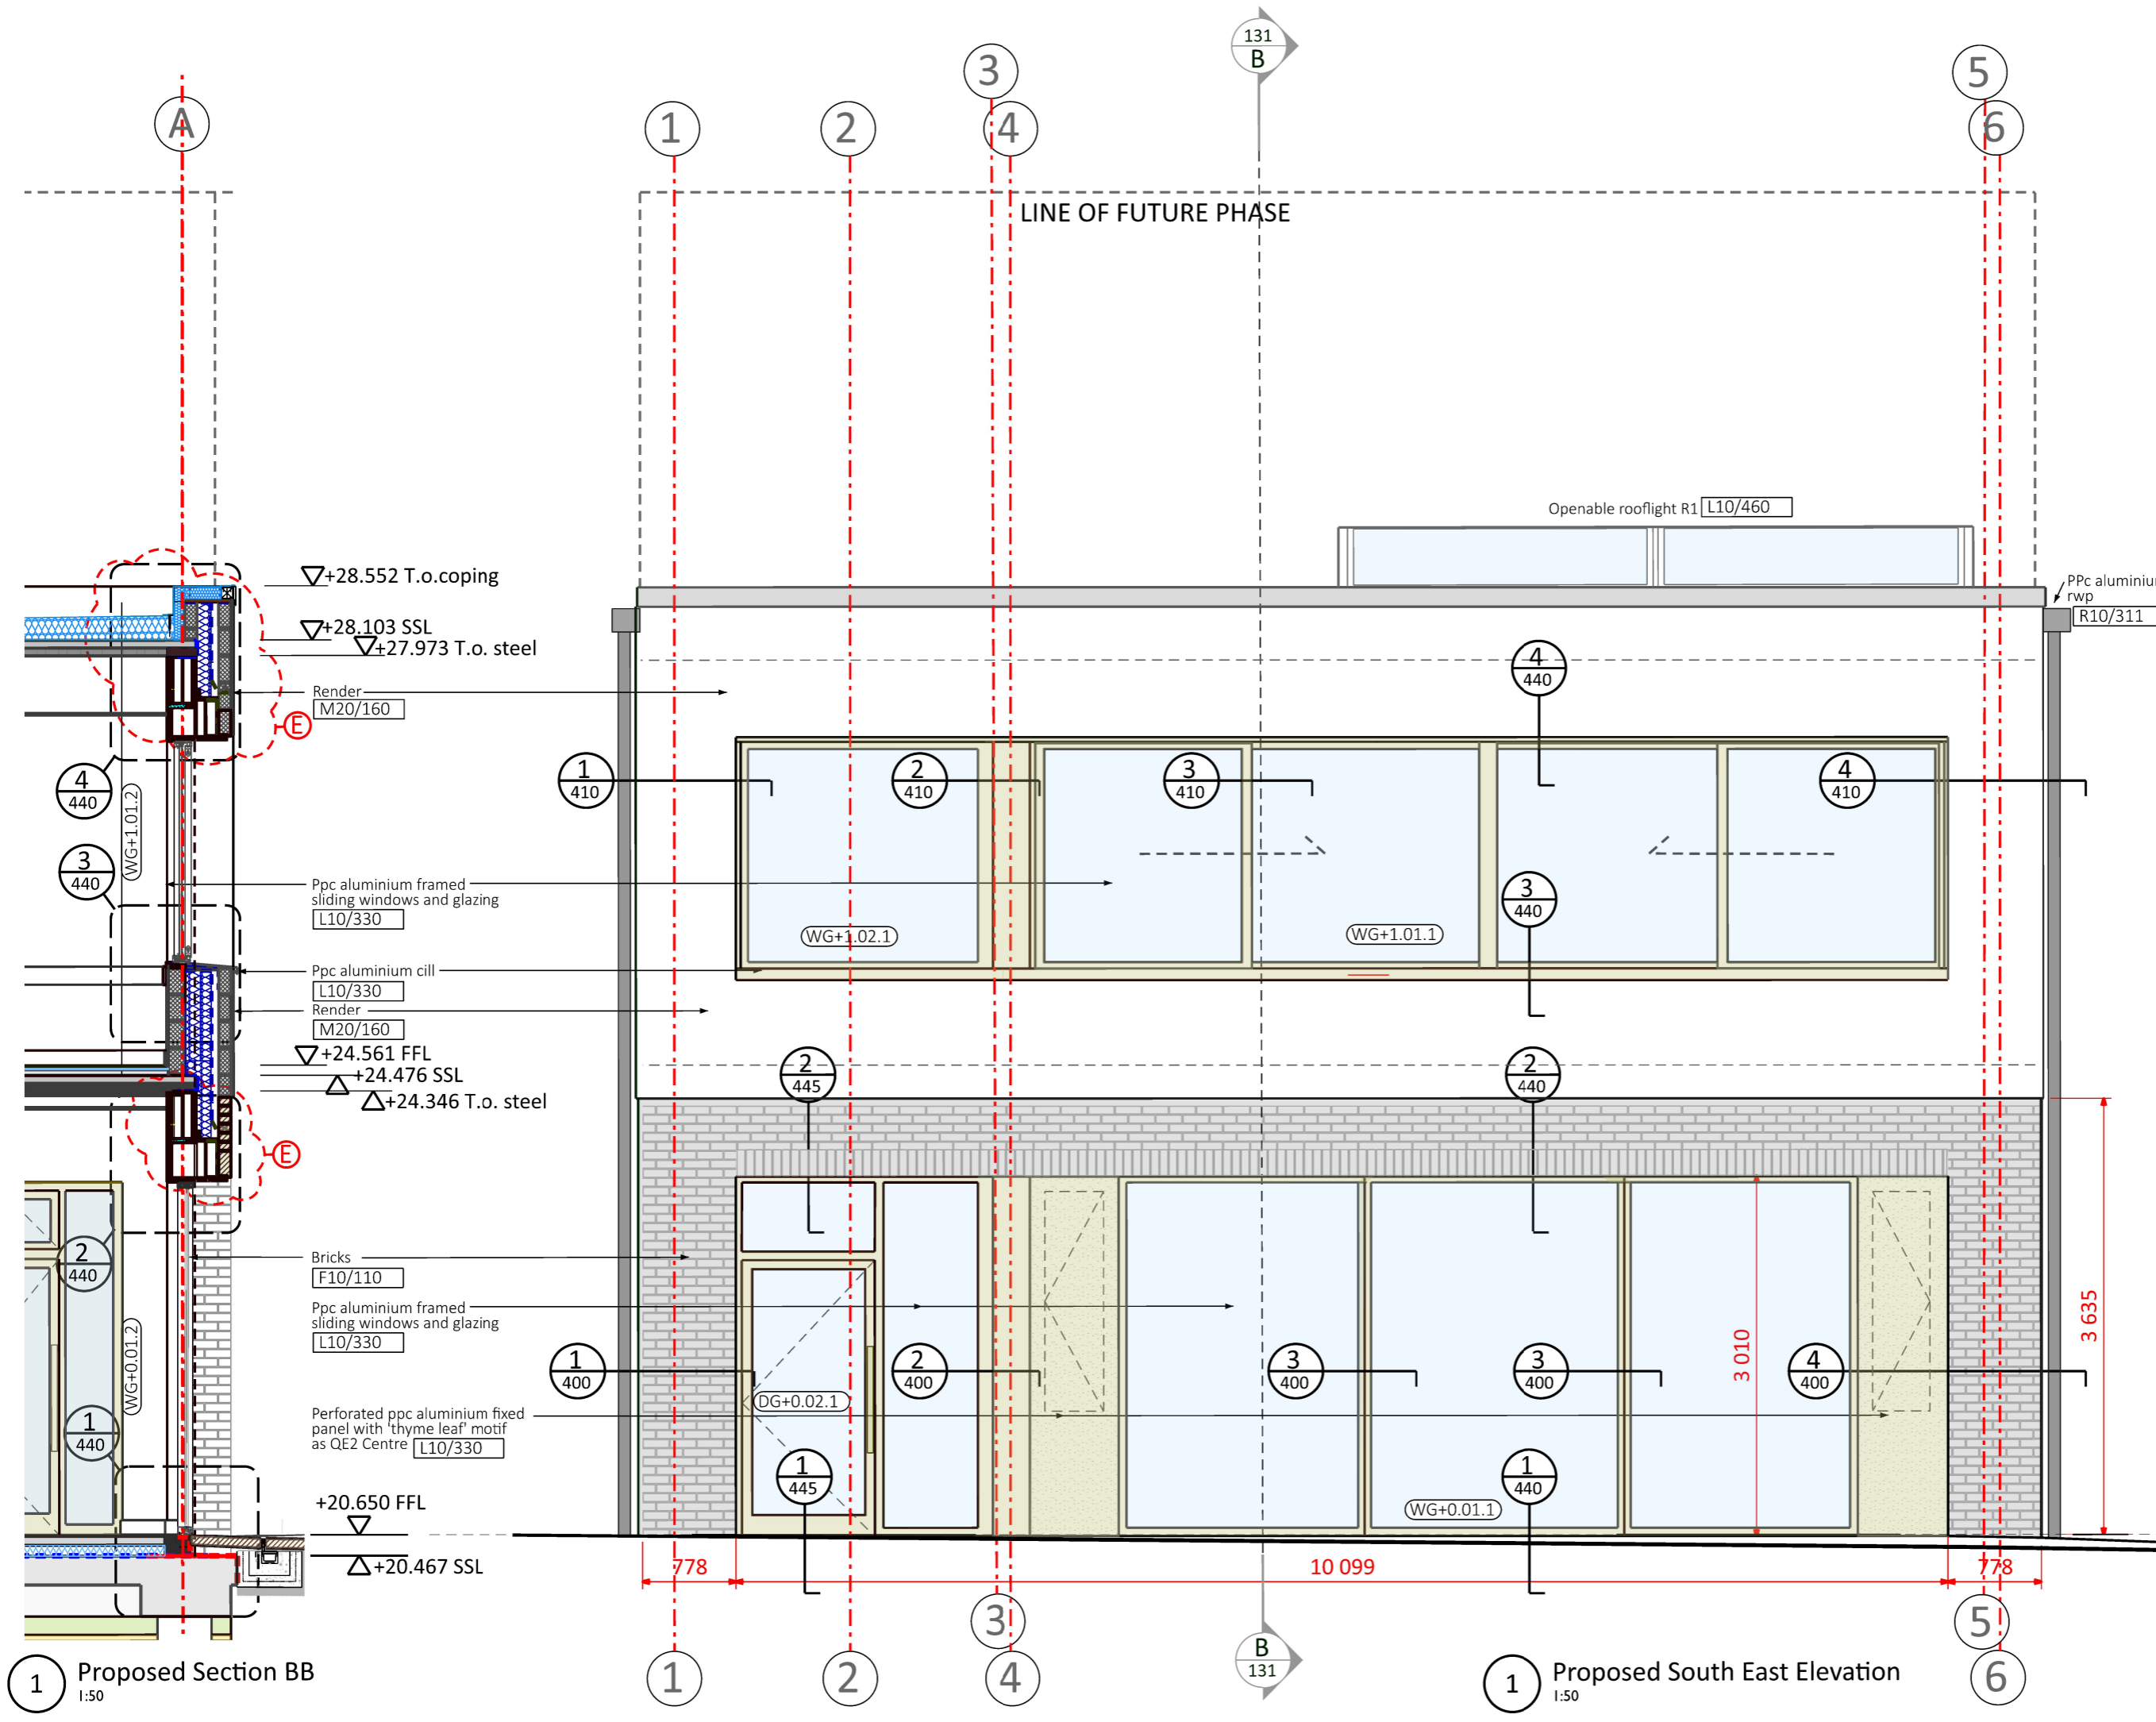

1 Proposed Section BB
 1:50

1 Proposed South East Elevation
 1:50