


DO NOT SCALE FOR CONSTRUCTION PURPOSES.
 THE CONTRACTOR IS TO CHECK AND VERIFY ALL BUILDING AND SITE DIMENSIONS, LEVELS AND SEWER INVERT LEVELS AT CONNECTION POINTS BEFORE WORK STARTS.
 THIS DRAWING IS TO BE READ AND CHECKED IN CONJUNCTION WITH ENGINEERS AND OTHER SPECIALIST DRAWINGS.
 THE DRAWING AND THE WORKS DEPICTED ARE THE COPYRIGHT OF PHILIP MEADOWCROFT ARCHITECTS LTD AND MAY NOT BE REPRODUCED EXCEPT BY WRITTEN PERMISSION.

 

- 1** Brick: Sawston facing bricks to match the QE2 Centre. F10/110
 - 2** Render: STO or similar approved, self coloured white. M20/160
 - 3** PPC aluminium framed glazing by Smart Aluminium to match QE2 Centre L10/330
 - 4** PPC aluminium perforated panel with openable window behind to provide secure ventilation and night time purging. To match QE2 Centre panels
 - 5** PPC aluminium framed glazing with sliding glazed panels by Smart Aluminium to match QE2 Centre. L10/330
 - 6** Existing entrance doors to remain as existing
- W1** Window pane number. Refer to external window & door schedule for further information

F	25/11/24	Notes & dimensions
E	08/10/24	Notes & dimensions
D	16/09/24	Notes & gridlines
C	16/08/24	Construction Issue
B	31/05/24	Tender Issue
A	10/05/24	Facade update
REV	DATE	DESCRIPTION

PHILIP MEADOWCROFT ARCHITECTS
 33 GREENWOOD PLACE
 LONDON, NW5 1LB
 +44 (0)207 693 8514
 www.philipmeadowcroftarchitects.co.uk


JOB
CORAM GREGORY HOUSE

DRG
Proposed South East Elevation

SCALE 1:50 @ A1 1:100 @ A3	DATE 07/09/2021
DRAWN BY DR	CHECKED BY PM

STATUS
CONSTRUCTION

DRG NO
2110-P1-121 F

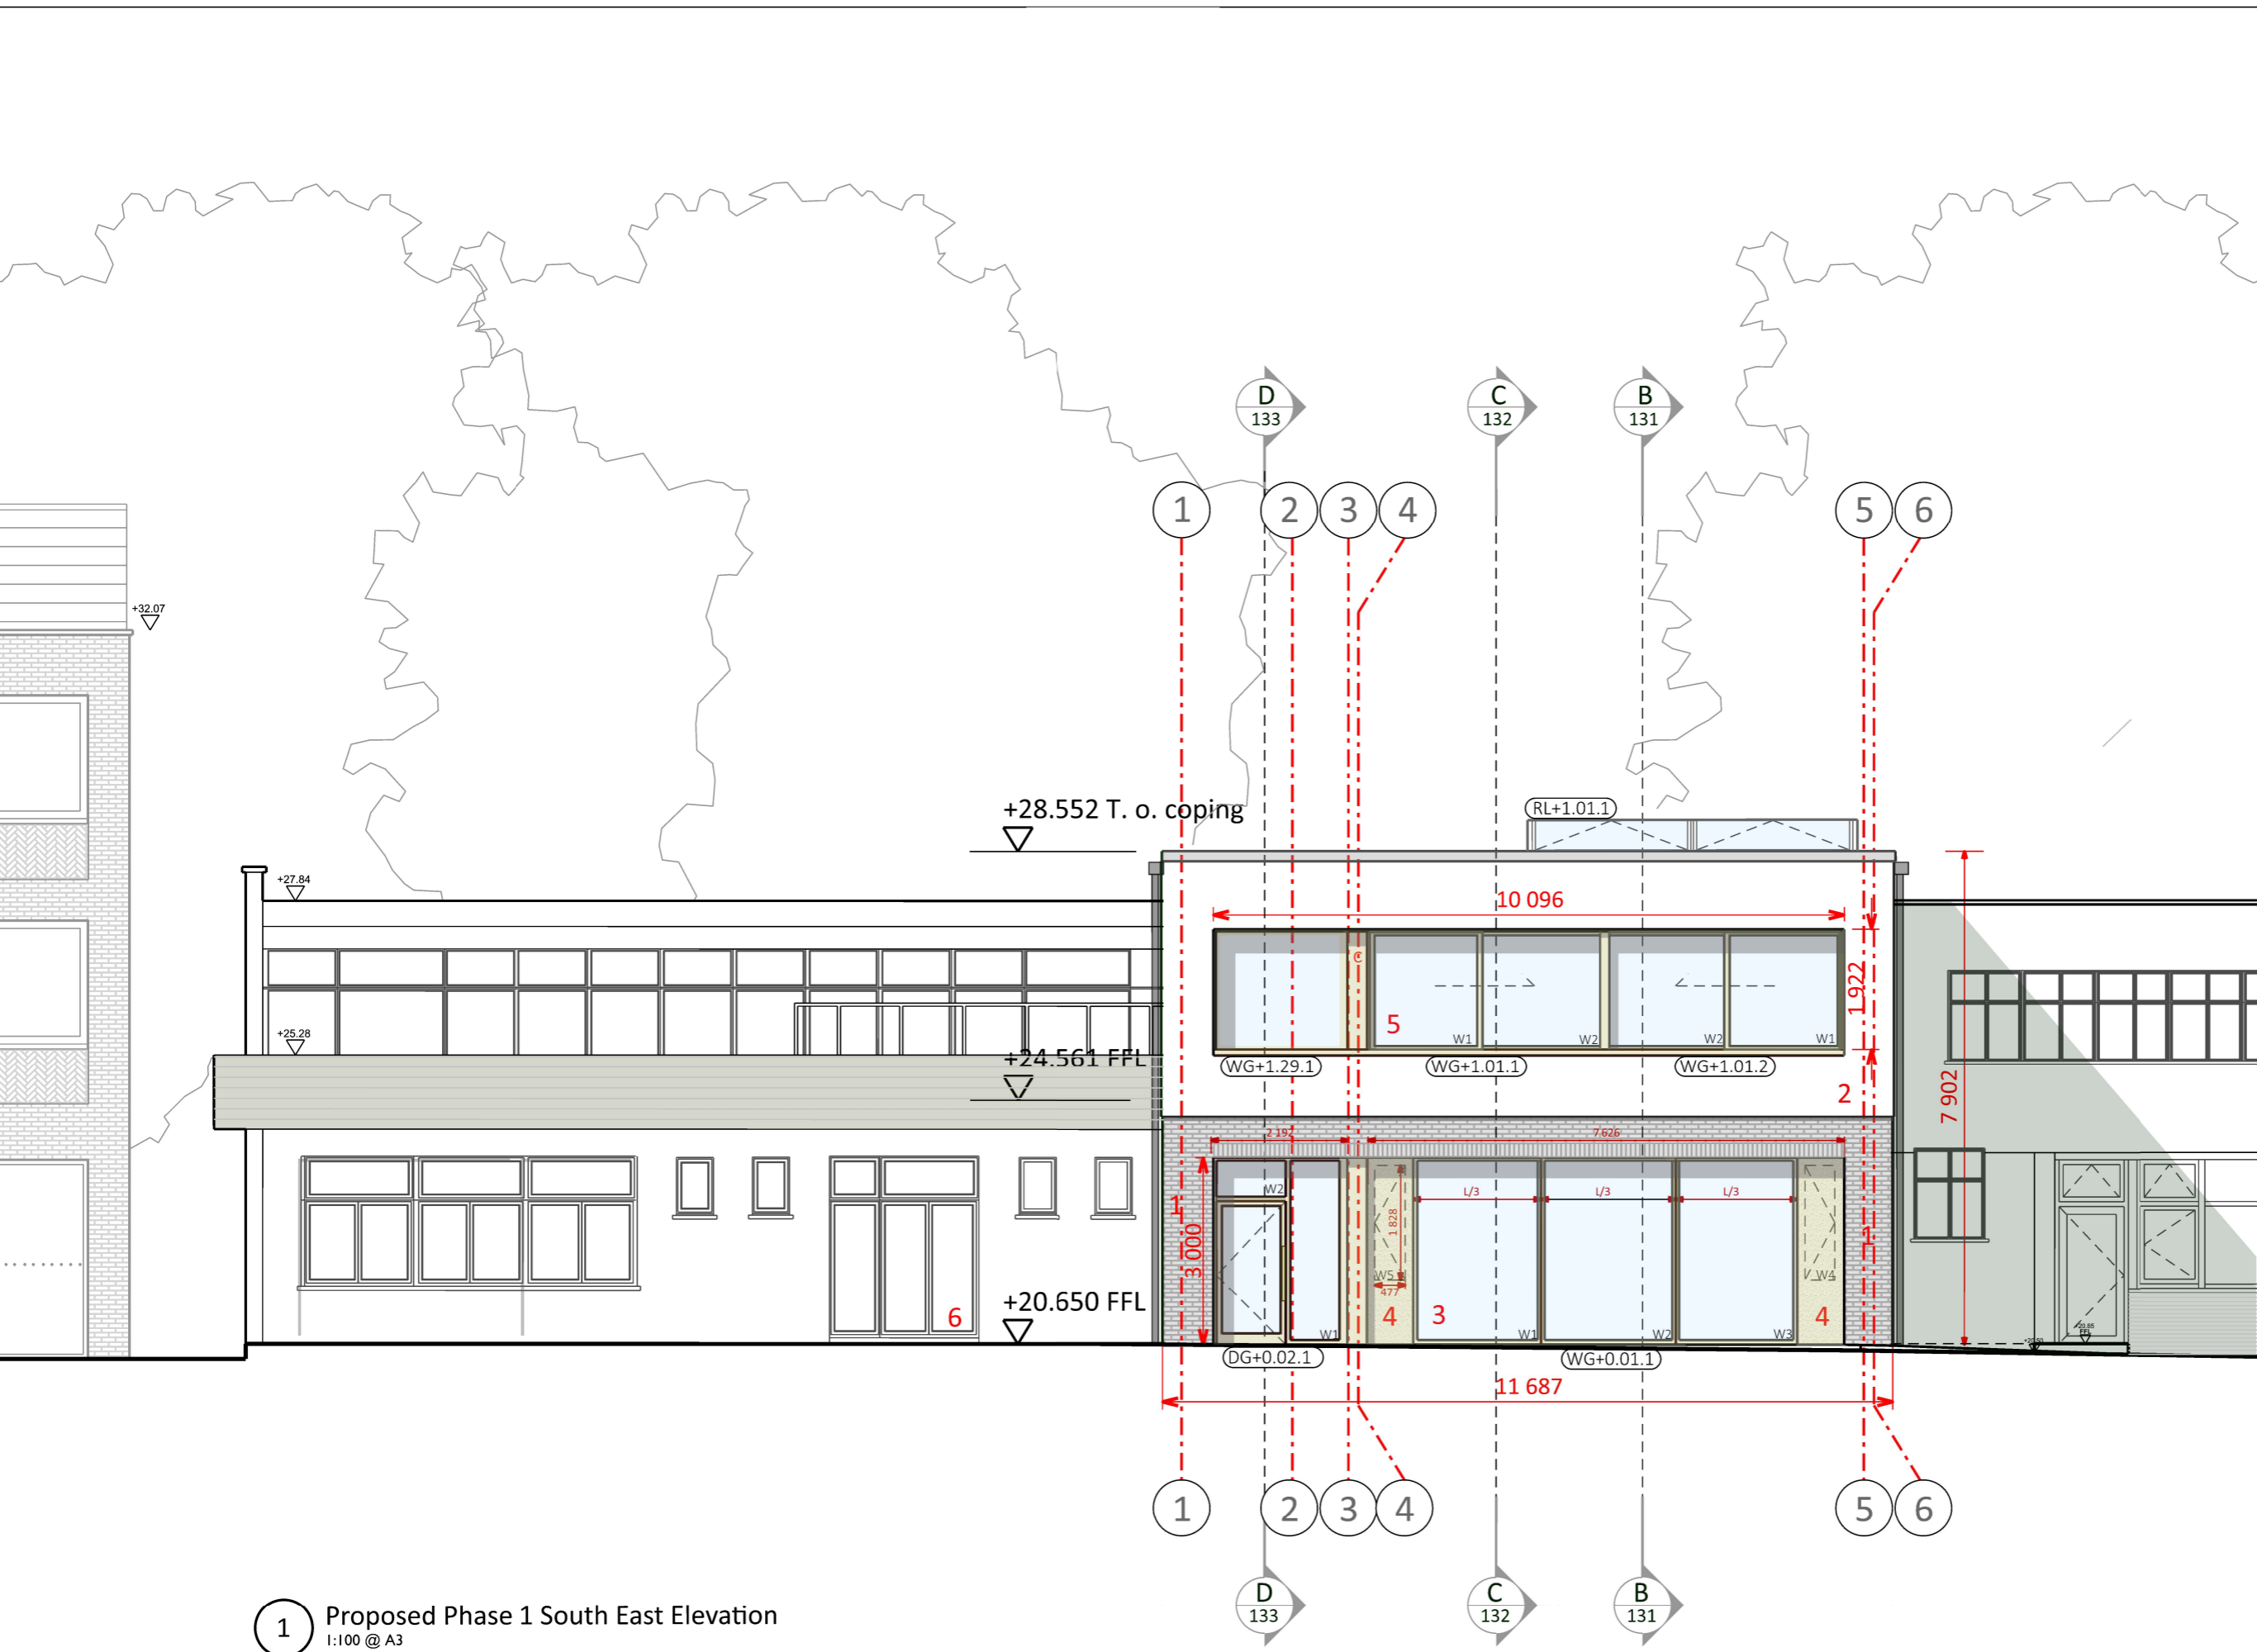

1 Proposed Phase 1 South East Elevation
 1:100 @ A3