


PROPOSED GROUND FLOOR PLAN 1.100

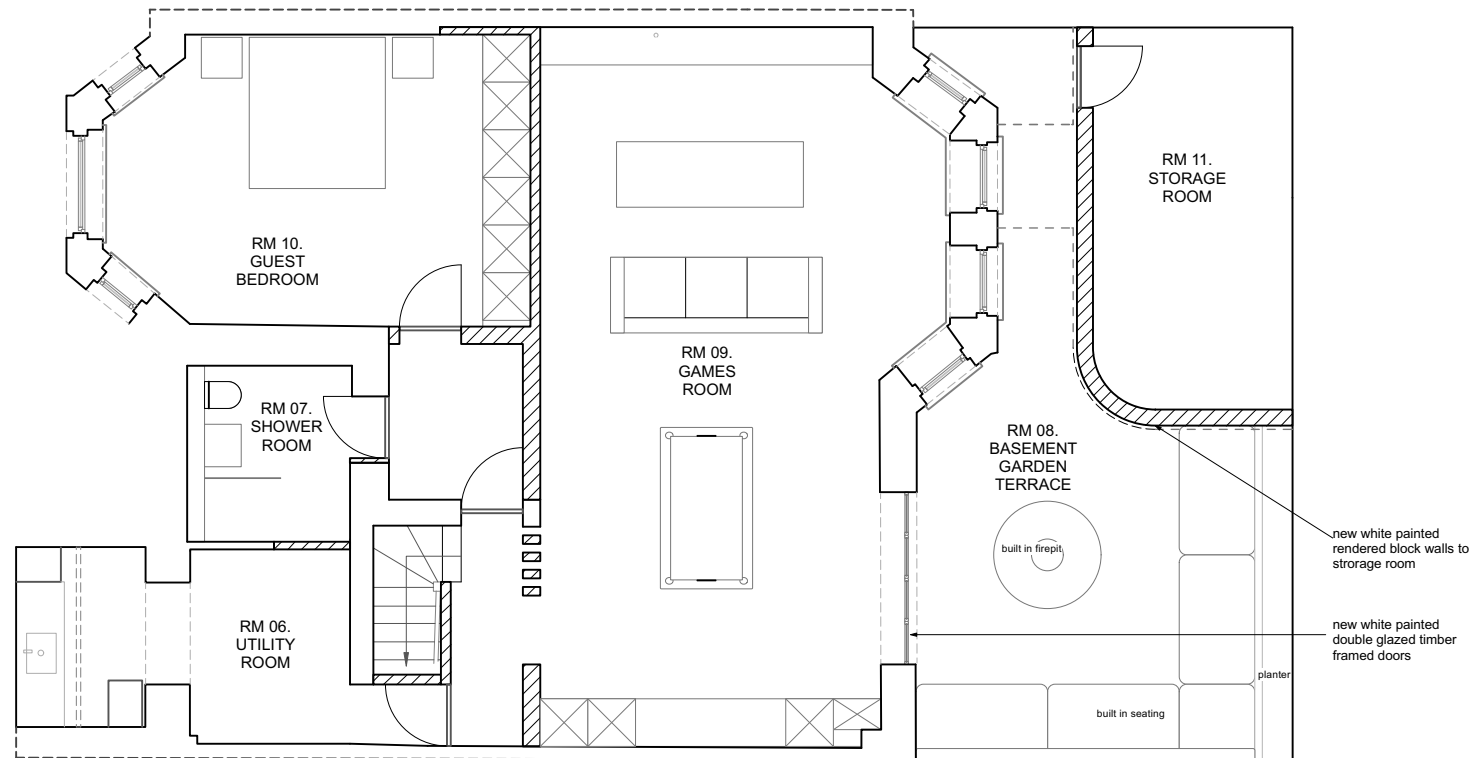

PROPOSED BASEMENT FLOOR PLAN 1.100

ISSUE:	DATE:	COMMENT:
A	OCTOBER 2024	ISSUE FOR CONCEPT FEASIBILITY
	JULY 2024	ISSUE FOR CONCEPT FEASIBILITY

**CALLENDER
HOWORTH**
INTERIOR & ARCHITECTURAL DESIGN

Studio: +44 (0) 20 7336 8560 www.callenderhoworth.com

Job no. 1273	Job title 74, Fairhazel Gardens, London, Camden, NW6 3SR		
Drawing no. 100	Drawing title PROPOSED GROUND & BASEMENT FLOOR PLANS		
Scale 1:100	Size A3	Drawn ML	Revision A

All works to be in accordance with relevant standards, British building codes, and other relevant codes, and with manufacturers recommendations and instructions. All dimensions to be checked on site. Do not scale from this drawing.