


NOTE

THIS DRAWING IS TO BE READ IN CONJUNCTION WITH ALL OTHER RELEVANT DRAWINGS AND SPECIFICATIONS
THIS DRAWING HAS BEEN PREPARED FOR IDENTIFICATION PURPOSES ONLY. VERIFICATION OF DRAWN INFORMATION TO BE CARRIED OUT BY CONTRACTOR PRIOR TO OTHER USE.

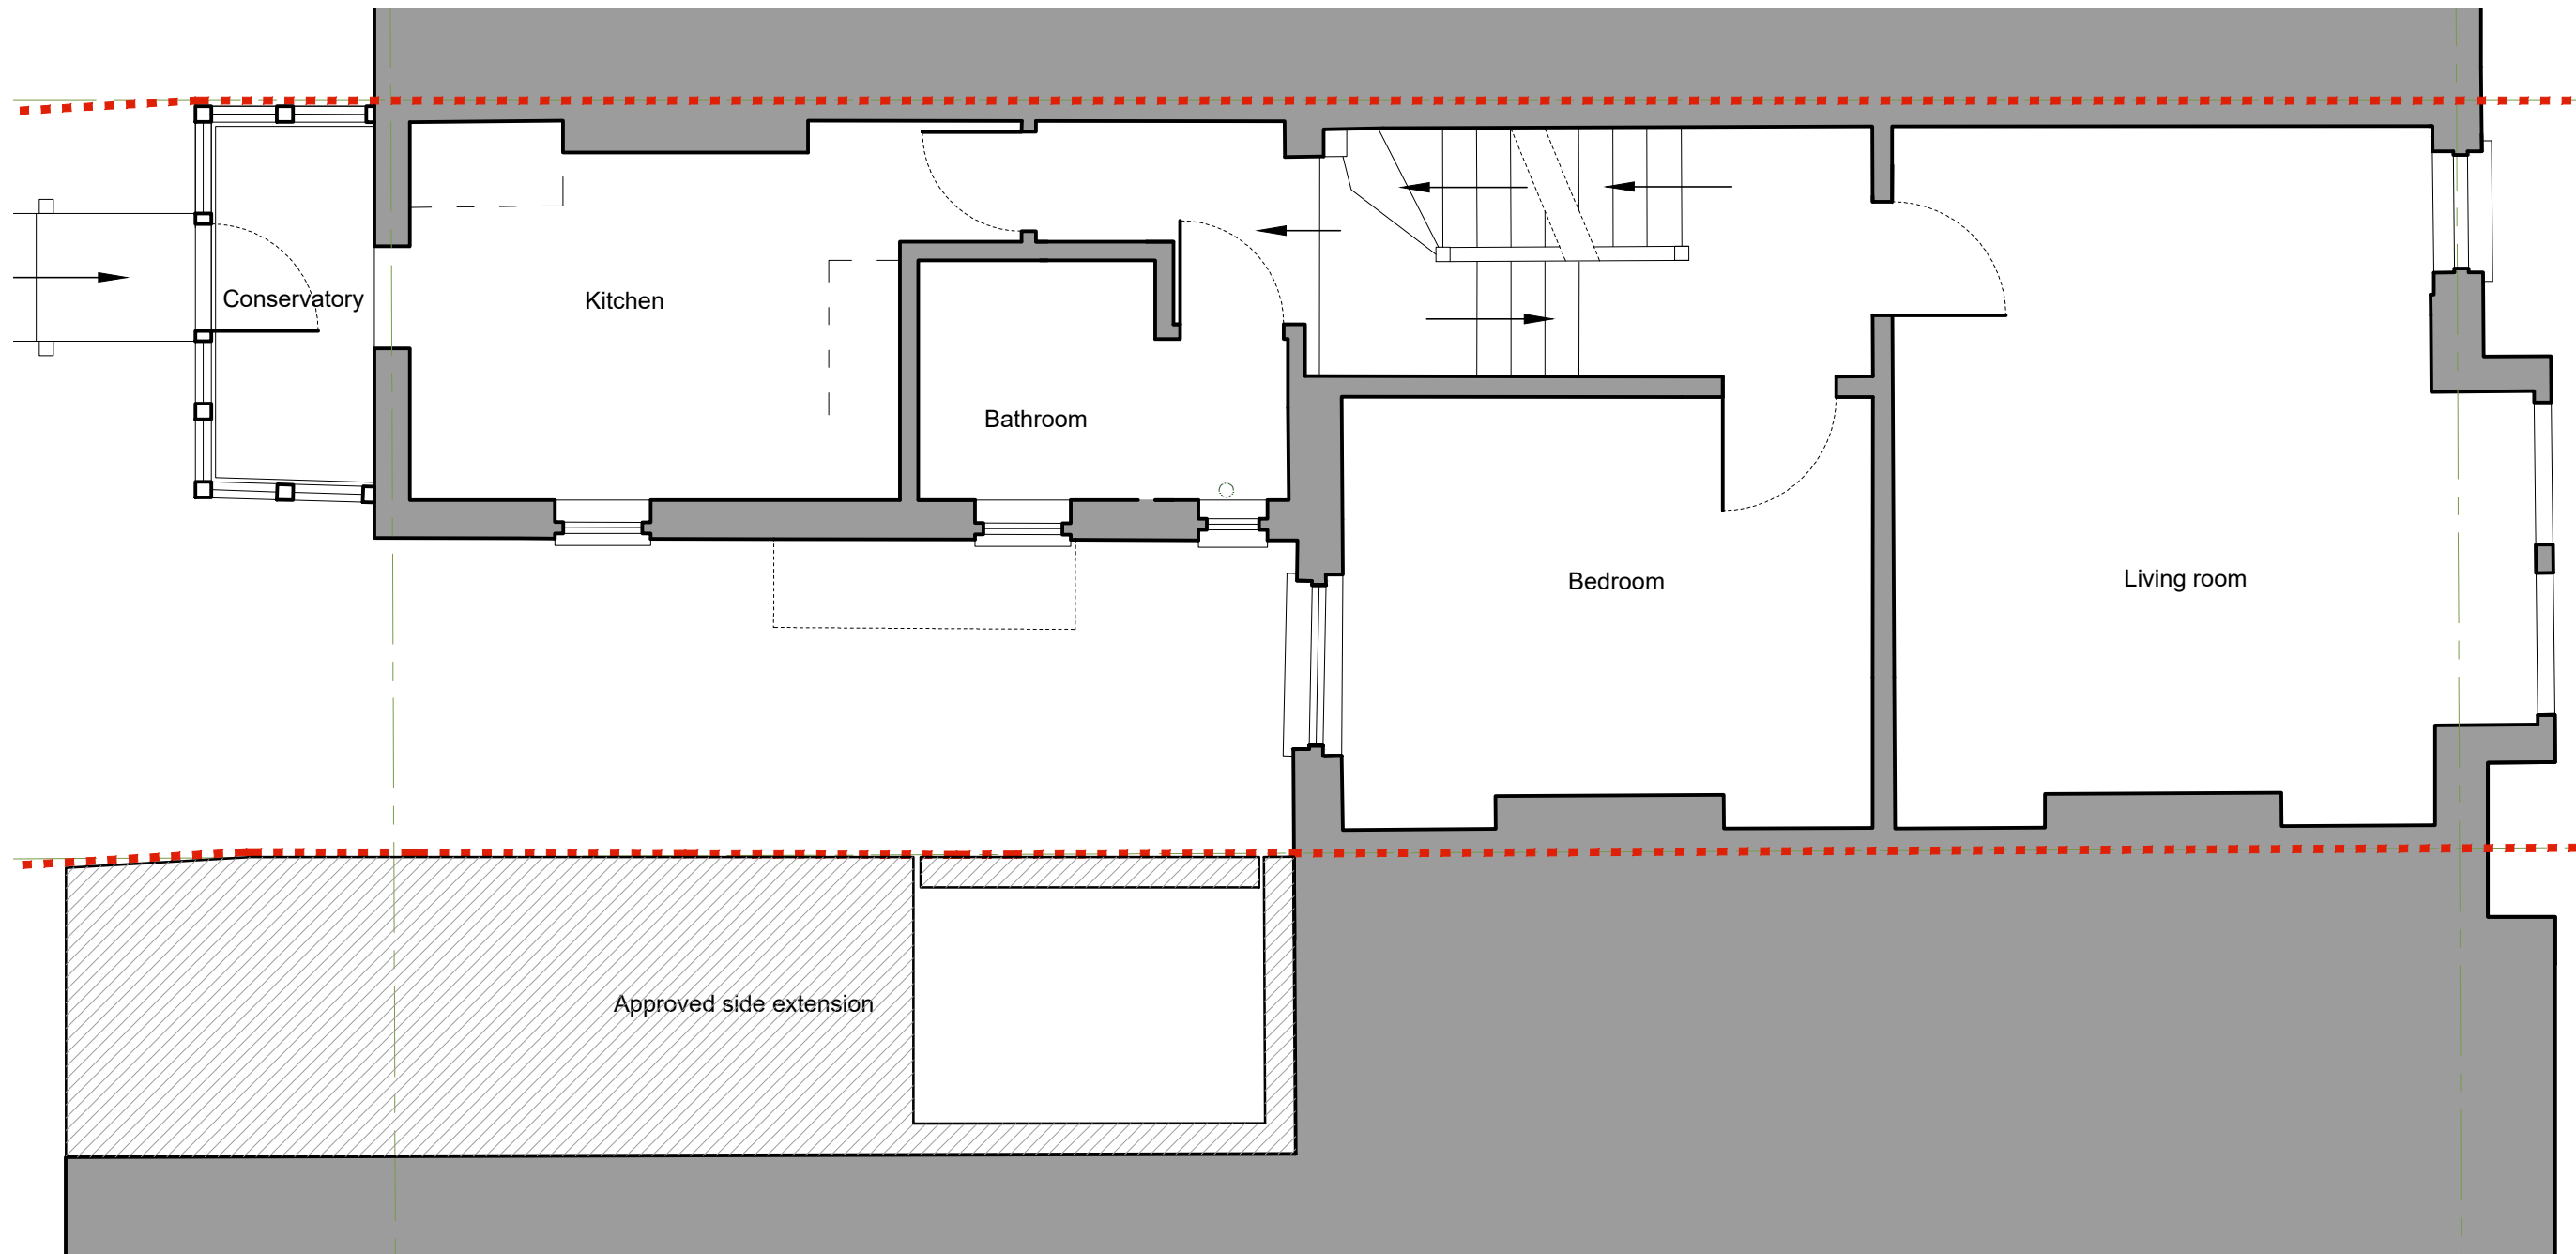

FIRST FLOOR PLAN

REVISION	DATE

Eveleigh Designs


38 Northwood Road
London, N6 5TP

rupert@eveleighdesigns.co.uk
jocelyn@eveleighdesigns.co.uk
tel 07722 830254


project	no
9 BISHAM GARDENS.	24/12
London N6 6DJ	

drawing	no
EXISTING FIRST FLOOR	SV 03 /A
PLAN	

scale	date	drawn	checked
1:50 @A3	23.09.24	RE	

 

SCALE - metres

 

PLANNING