


**NOTE**

THIS DRAWING IS TO BE READ IN CONJUNCTION WITH ALL OTHER RELEVANT DRAWINGS AND SPECIFICATIONS  
 THIS DRAWING HAS BEEN PREPARED FOR IDENTIFICATION PURPOSES ONLY. VERIFICATION OF DRAWN INFORMATION TO BE CARRIED OUT BY CONTRACTOR PRIOR TO OTHER USE.

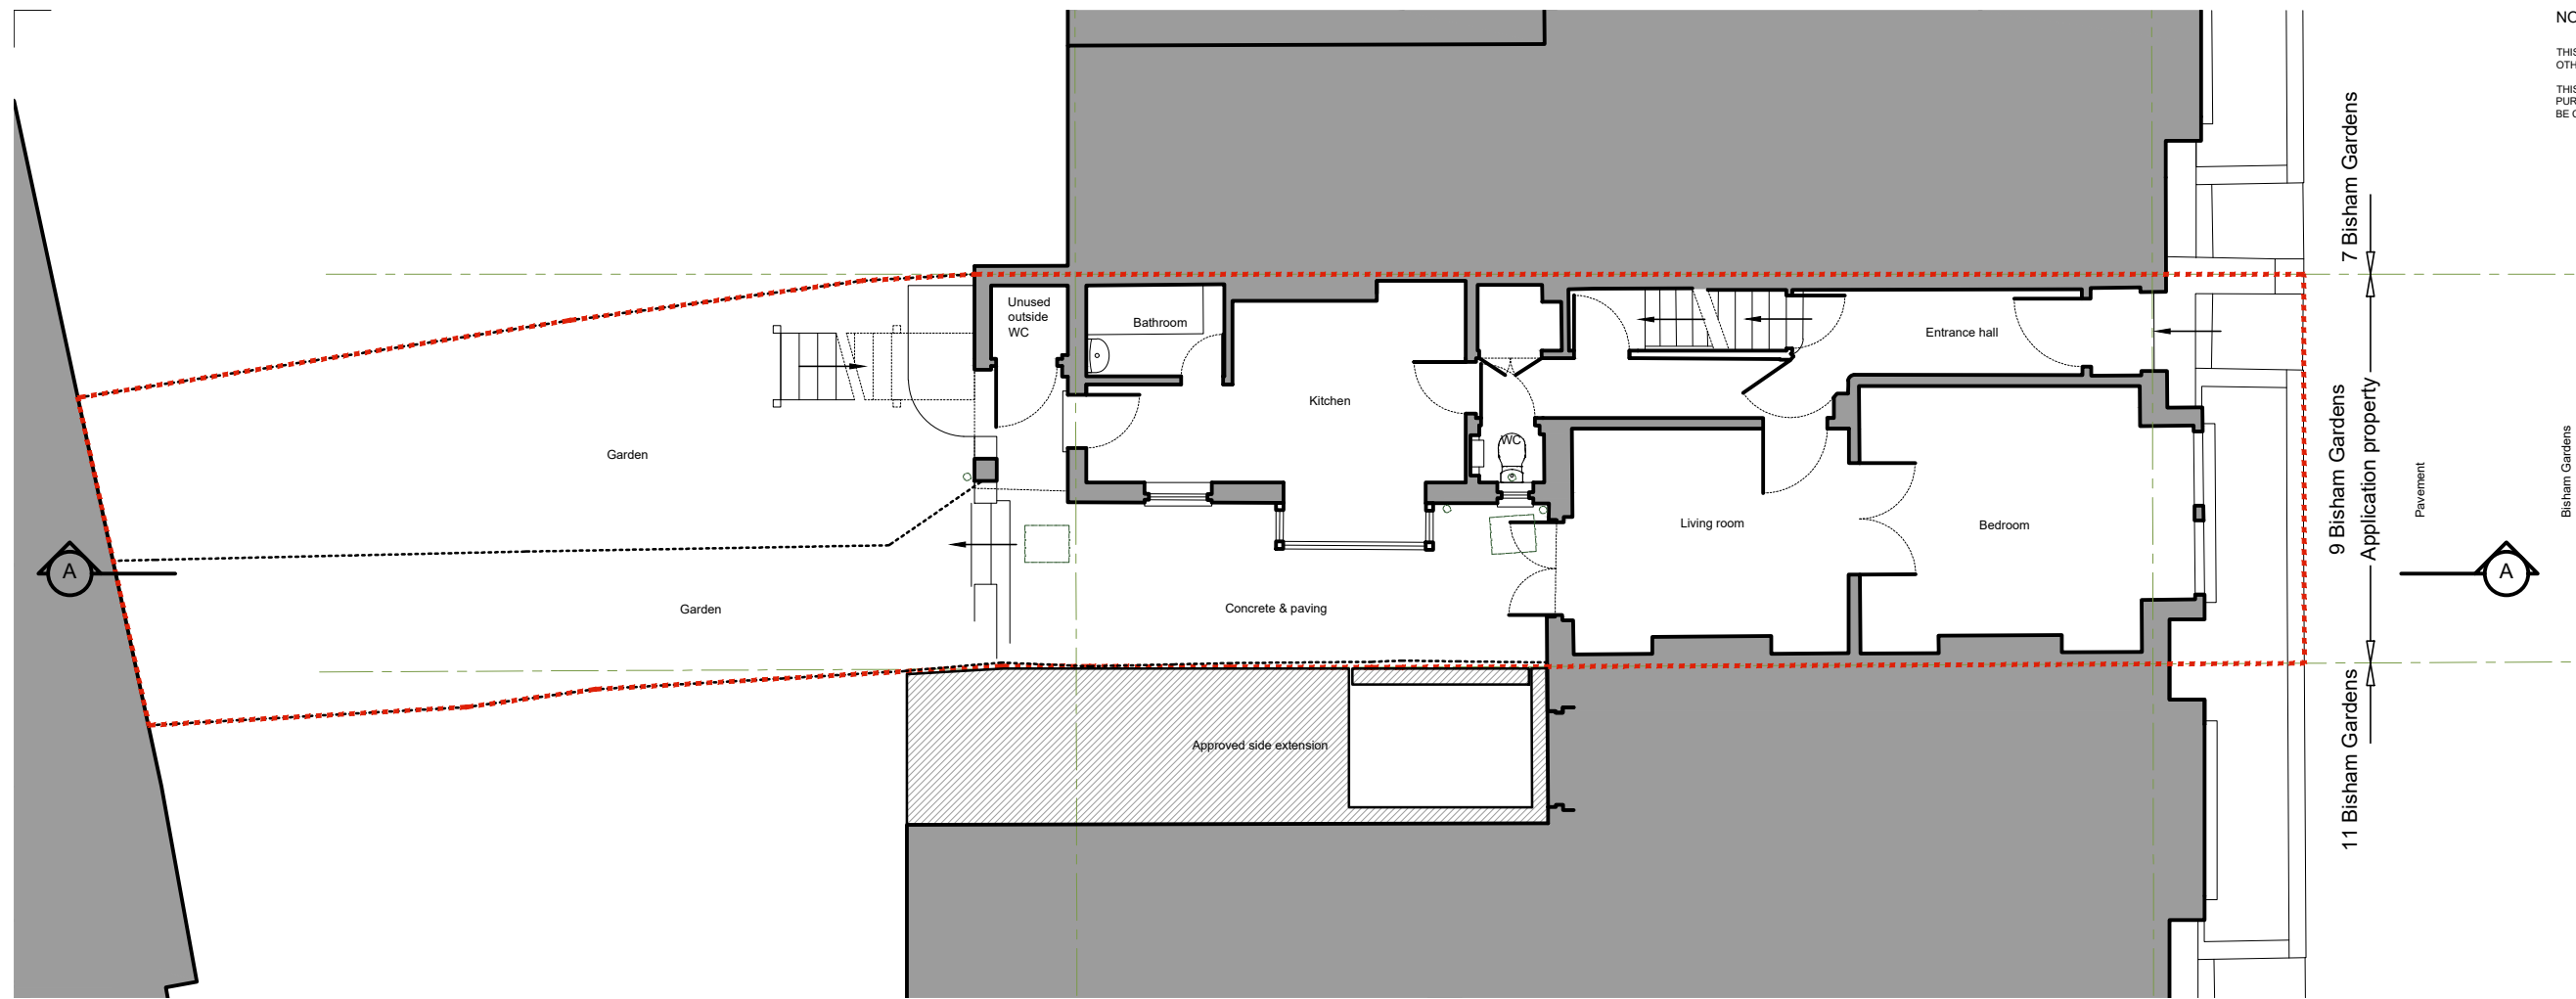

**GROUND FLOOR PLAN**



**SECTION A-A**

REVISION	DATE

**Eveleigh Designs**


38 Northwood Road  
 London, N6 5TP

rupert@eveleighdesigns.co.uk  
 jocelyn@eveleighdesigns.co.uk  
 tel 07722 830254

project no  
 9 BISHAM GARDENS. 24/12  
 London N6 6DJ

drawing no  
 EXISTING SITE / GROUND SV 01 /A  
 FLOOR PLAN & SECTION A-A

scale date drawn checked  
 1:100 @A3 23.09.24 RE

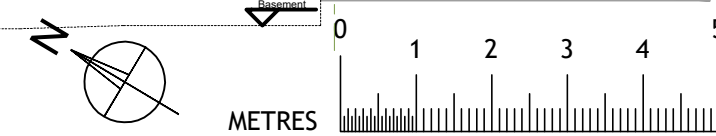

**PLANNING**