


NOTE

THIS DRAWING IS TO BE READ IN CONJUNCTION WITH ALL OTHER RELEVANT DRAWINGS AND SPECIFICATIONS

THIS DRAWING HAS BEEN PREPARED FOR IDENTIFICATION PURPOSES ONLY. VERIFICATION OF DRAWN INFORMATION TO BE CARRIED OUT BY CONTRACTOR PRIOR TO OTHER USE.

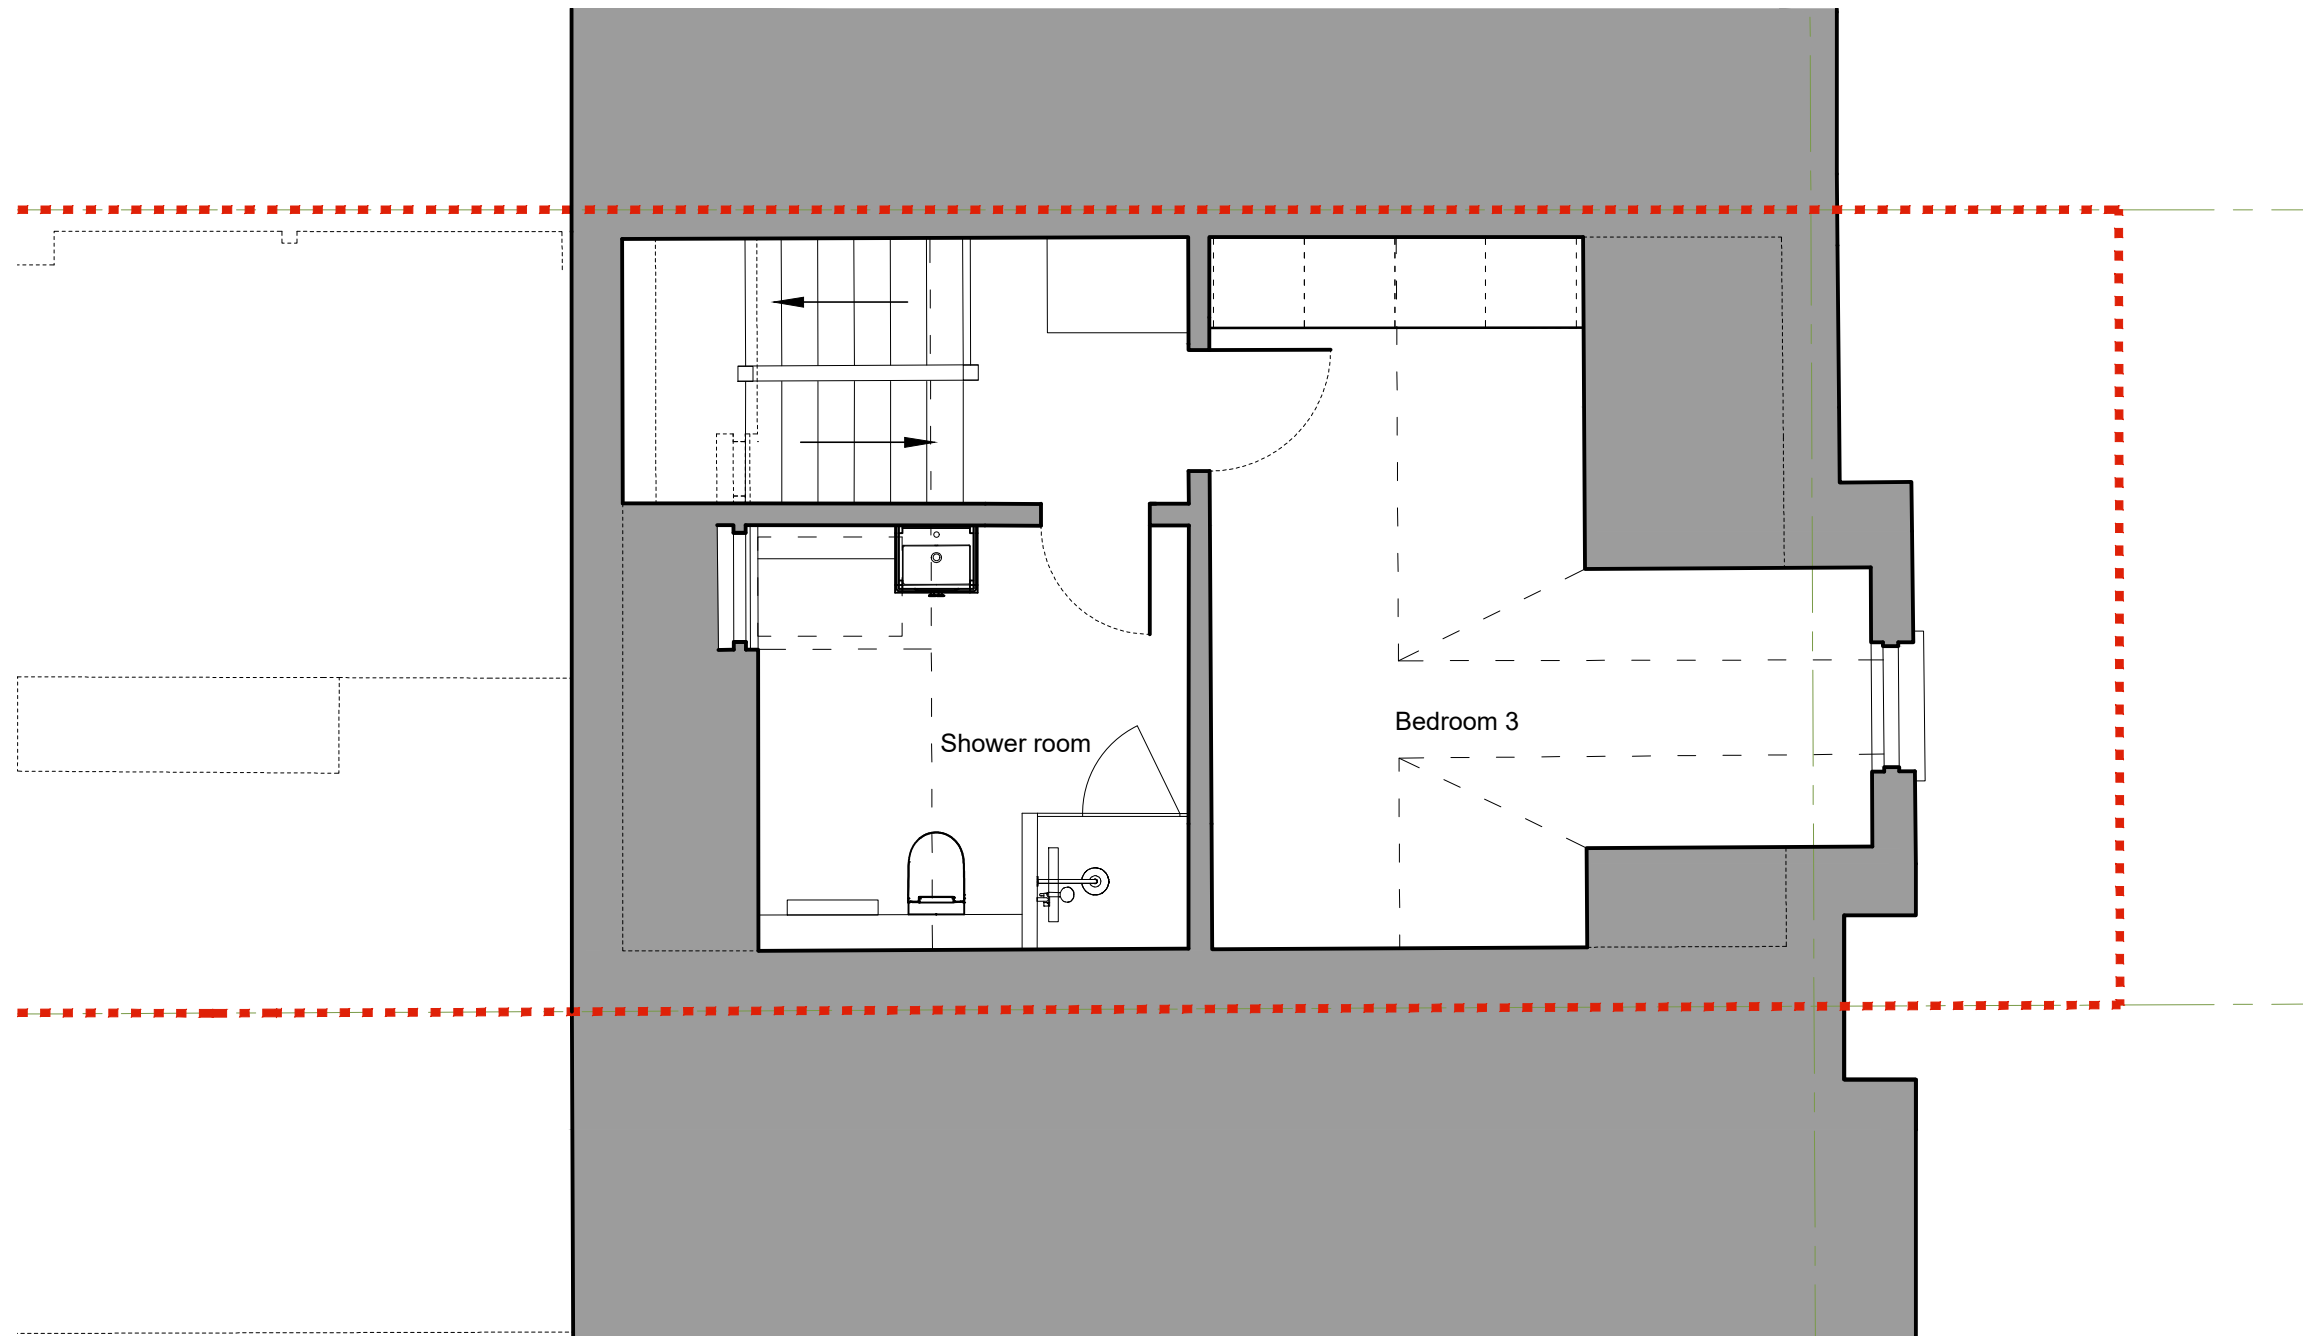

SECOND FLOOR PLAN

REVISION	DATE

**Eveleigh Designs**


38 Northwood Road  
London, N6 5TP

rupert@eveleighdesigns.co.uk  
jocelyn@eveleighdesigns.co.uk  
tel 07722 830254


project	no
9 BISHAM GARDENS.	24/12
London N6 6DJ	

drawing	no
PROPOSED SECOND	GA 04/ C
FLOOR PLAN	

scale	date	drawn	checked
1:50 @A3	23.09.24	RE	

 

SCALE - metres

 

**PLANNING**