


NOTE

THIS DRAWING IS TO BE READ IN CONJUNCTION WITH ALL OTHER RELEVANT DRAWINGS AND SPECIFICATIONS
 THIS DRAWING HAS BEEN PREPARED FOR IDENTIFICATION PURPOSES ONLY. VERIFICATION OF DRAWN INFORMATION TO BE CARRIED OUT BY CONTRACTOR PRIOR TO OTHER USE.

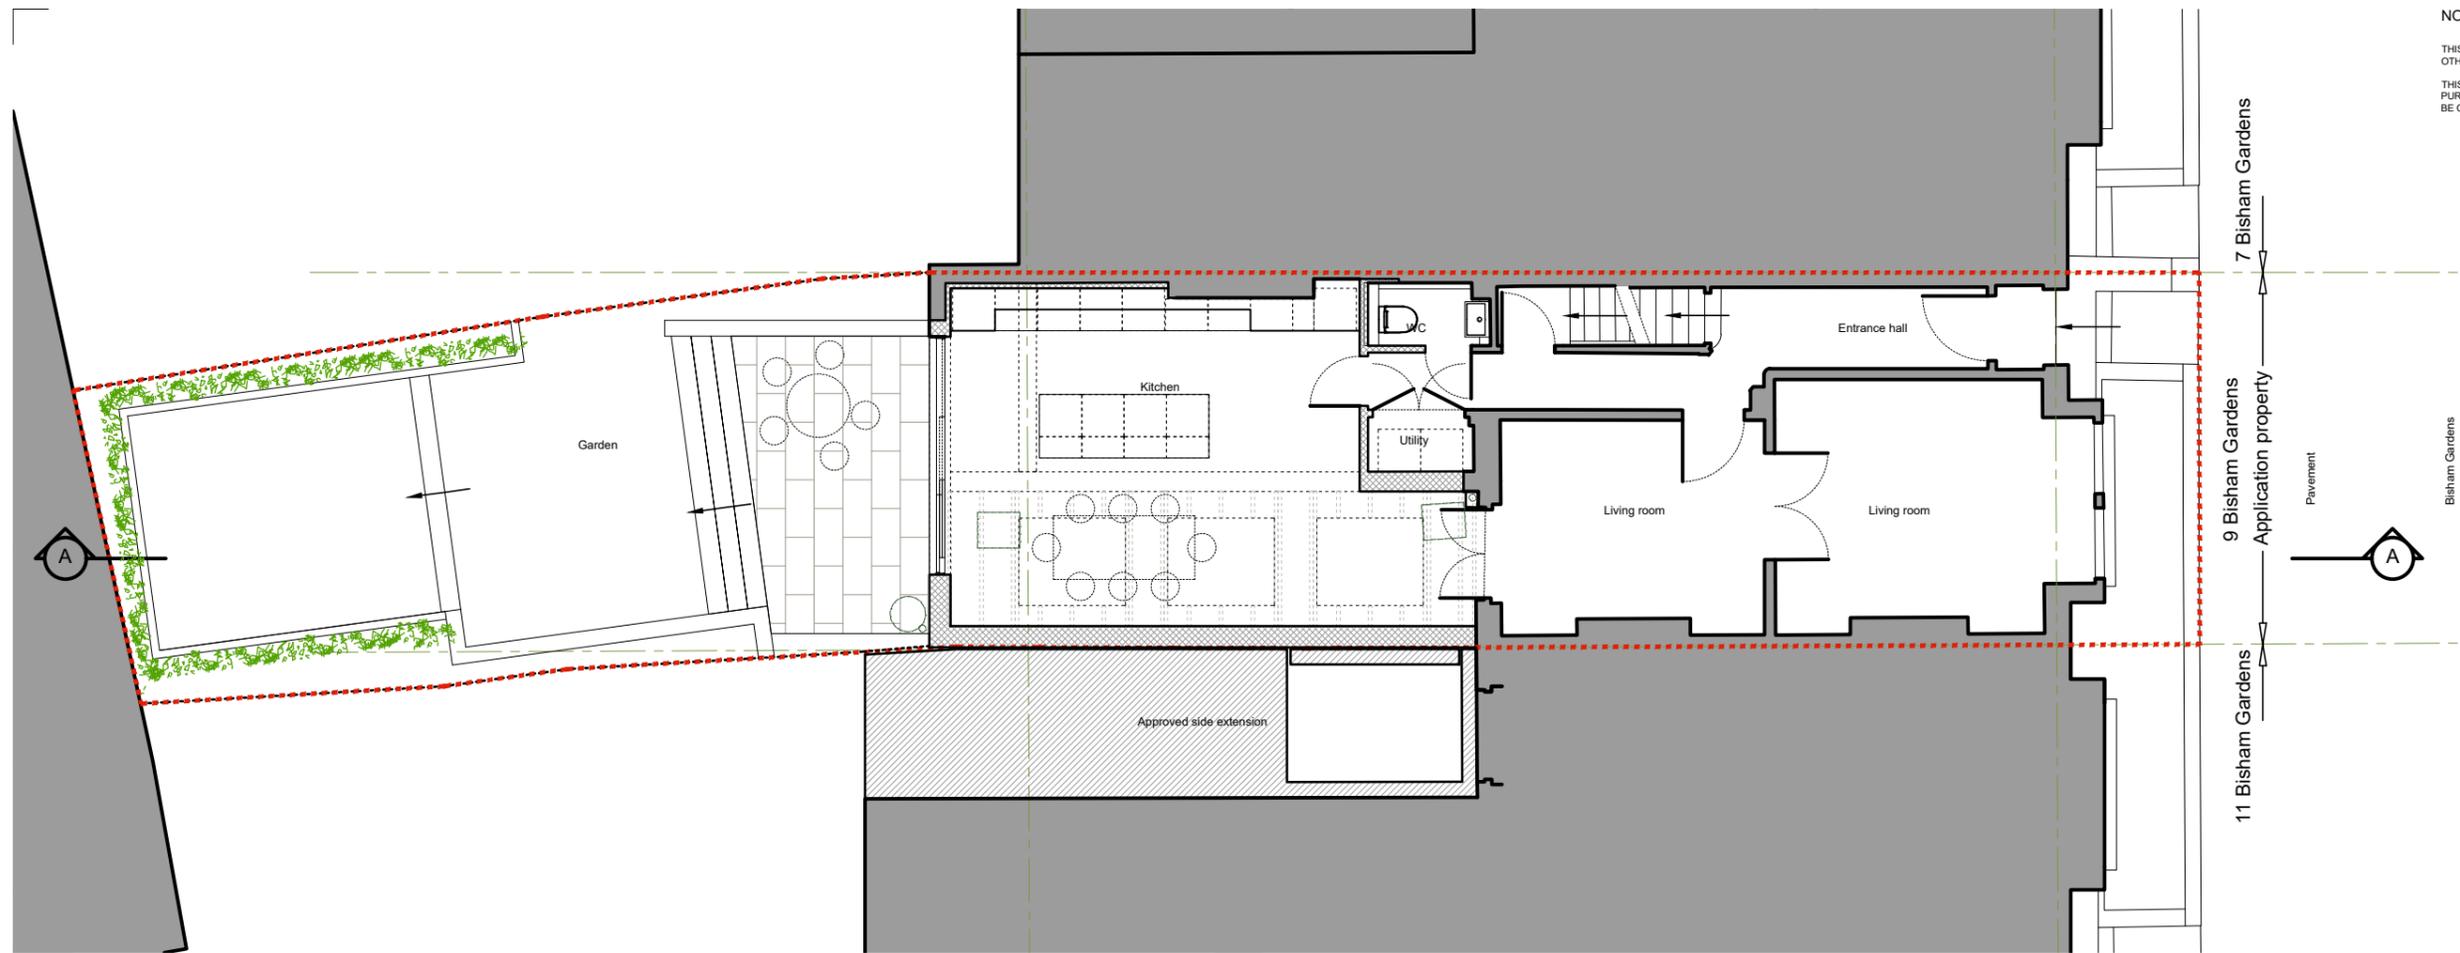

GROUND FLOOR PLAN



SECTION A-A

REVISION	DATE

Eveleigh Designs

38 Northwood Road
 London, N6 5TP

rupert@eveleighdesigns.co.uk
 jocelyn@eveleighdesigns.co.uk
 tel 07722 830254

Project	no
9 BISHAM GARDENS.	24/12
London N6 6DJ	
Drawing	no
PROPOSED SITE / GROUND FLOOR PLAN & SECTION A-A	GA 01 /A

scale	date	drawn	checked
1:100 @A3	23.09.24	RE	

PLANNING