

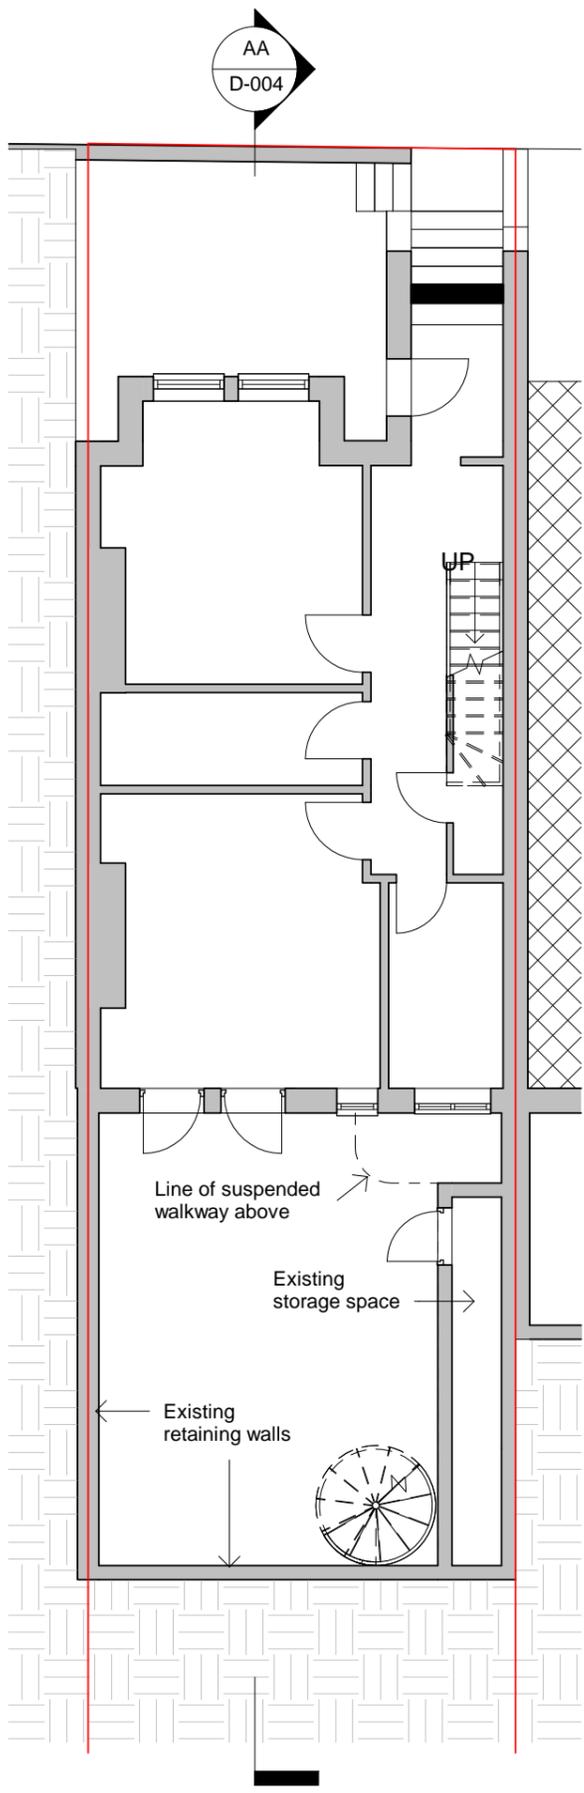



DO NOT SCALE FROM THE DRAWING.
ALL DIMENSION TO BE CHECKED ON SITE.
COPYRIGHT RESERVED.

 

Basement

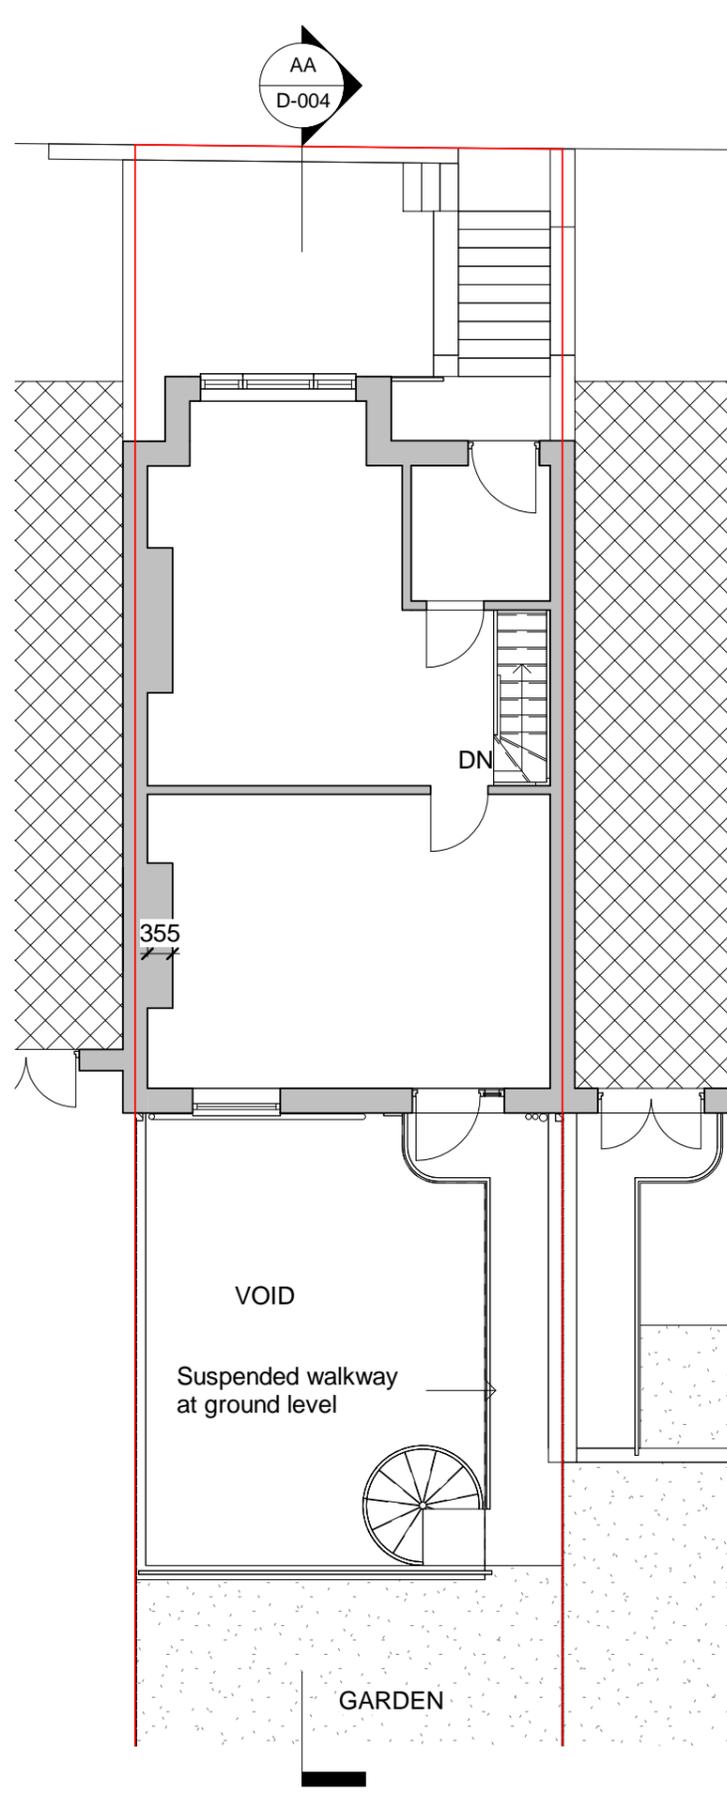

Ground Floor

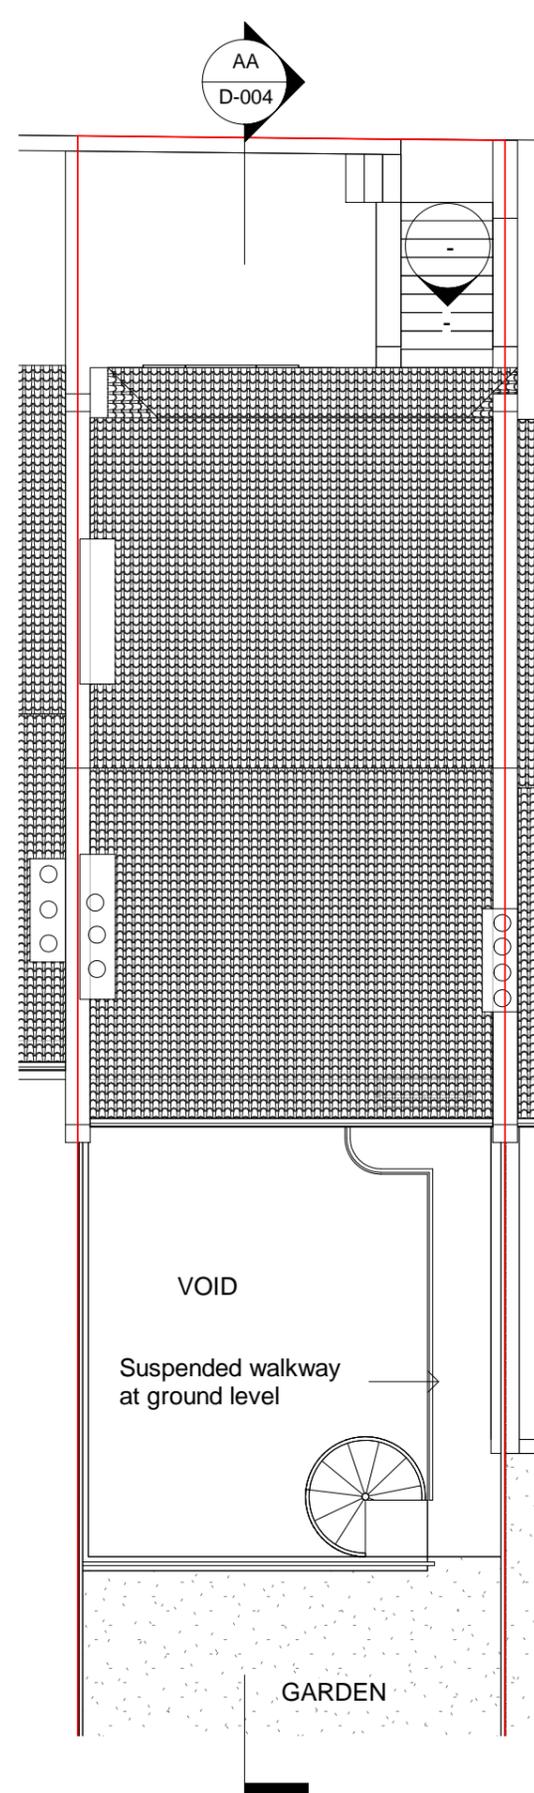

Roof Floor

A	Full Planning Application	AG	05.12.2022
REV/ ISSUE	NOTE	DRN	DATE

SCALE	DATE	DRN	CHK
1:100@A3	27/02/2017	SR	MH

PROJECT
**12A Denning Road, NW3 1SU,
 London**

DRAWING
**Existing Basement Ground
 Floor and Roof Floor Plan**

bubble architects
 STUDIO 205 THE BUSWORKS
 39-41 NORTH ROAD
 LONDON N7 9DP
 WWW.BUBBLEARCHITECTS.CO.UK

JOB NO	DRAWING NO	REV
022037	P-B1/00-D-003	A