



1 Proposed Shopfront Elevation  
1:25@A1

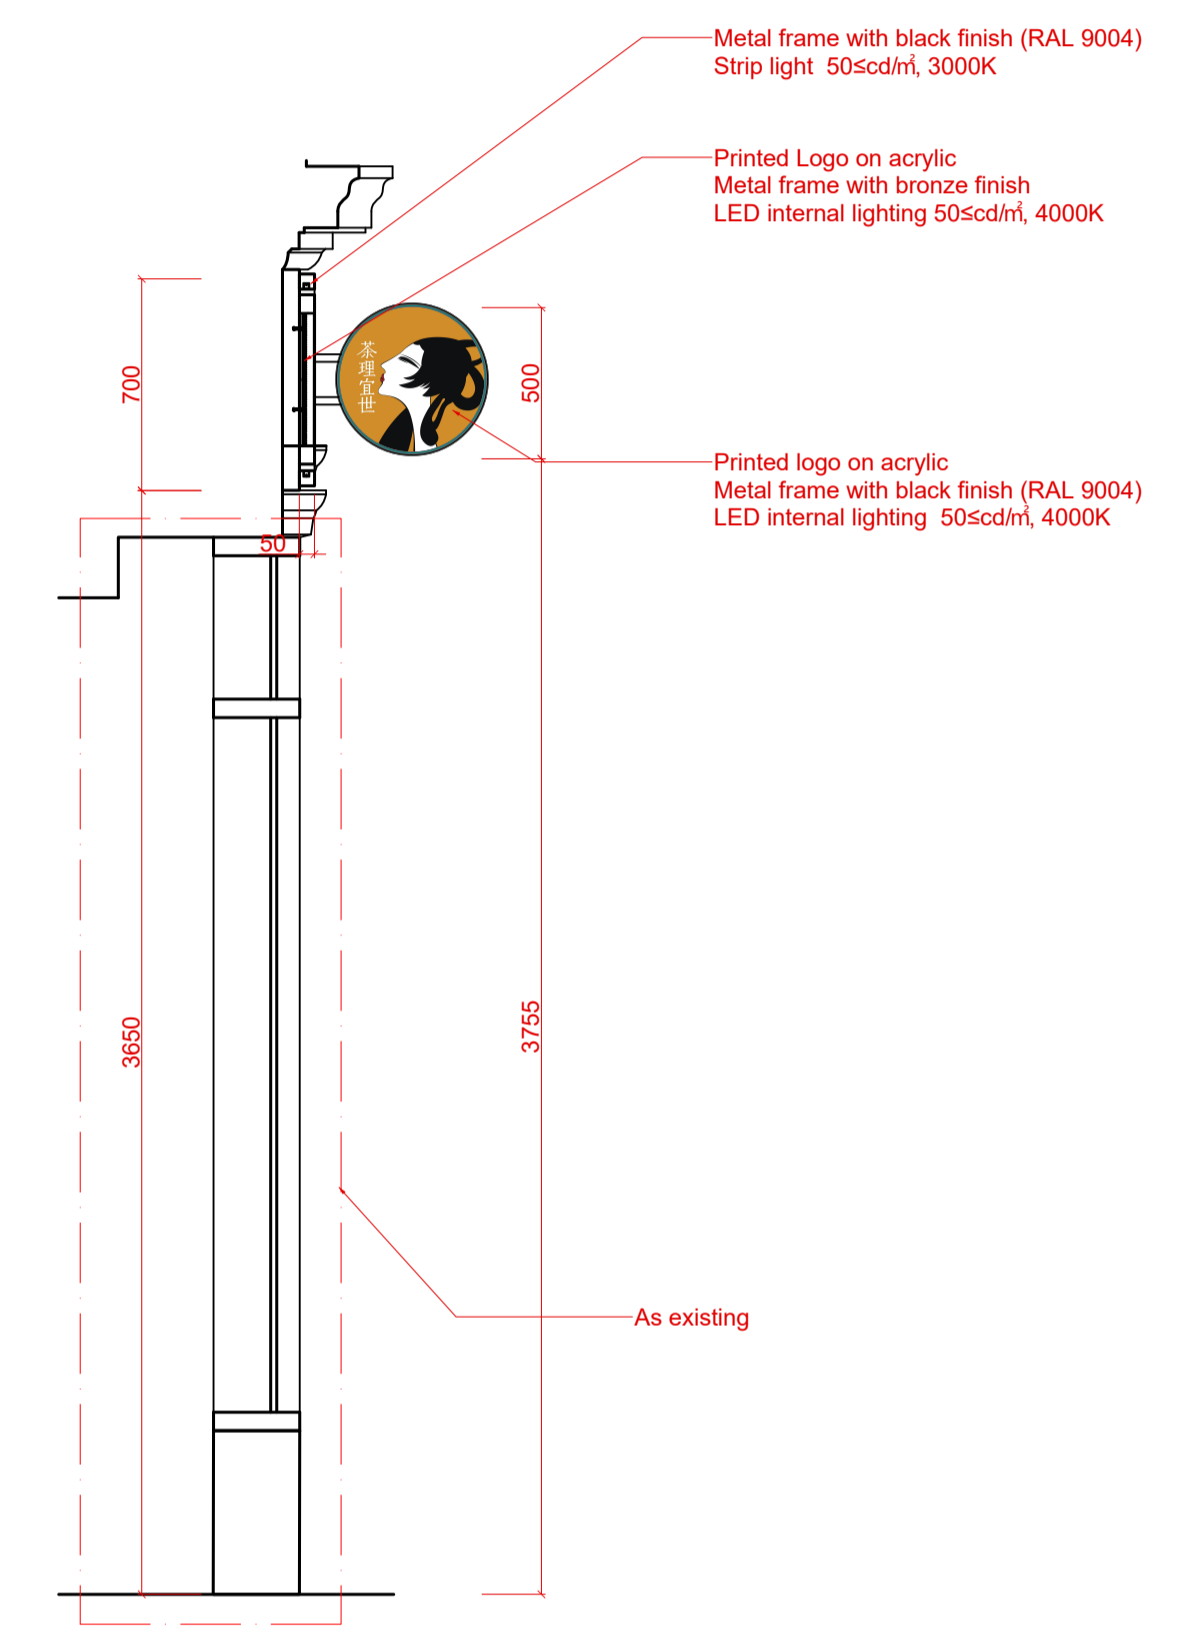

2 Proposed Section A-00  
1:25@A1

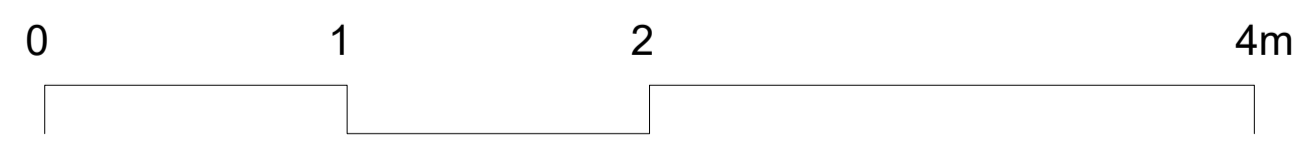

L: General Notes  
 - All dimensions in millimetres unless otherwise stated.  
 - Check PDF print dialogue is set to full scale when printing.  
 - Neighbouring buildings have been surveyed using the counting bricks method.

Revisions  
 R1: Projecting sign moved onto the fascia board

ILI Architects Limited  
 Studio 103 Netil Corner  
 2 Bocking Street, London, E8 4RU  
 +44 (0)7508 189 722  
 info@iliarchitects.com

Drawing Title  
 Proposed Elevation  
 Project Title  
 58 St Giles  
 Date  
 22/11/2024  
 Drawn/Checked  
 CW/PL  
 Scale  
 1.25 @ A1 & 1.50 @ A3

Drawing Number  
 R10 P 00 04 R1  
 Issued for  
 APPROVAL