


EXISTING SIDE ELEVATION
SOUTH EAST ELEVATION

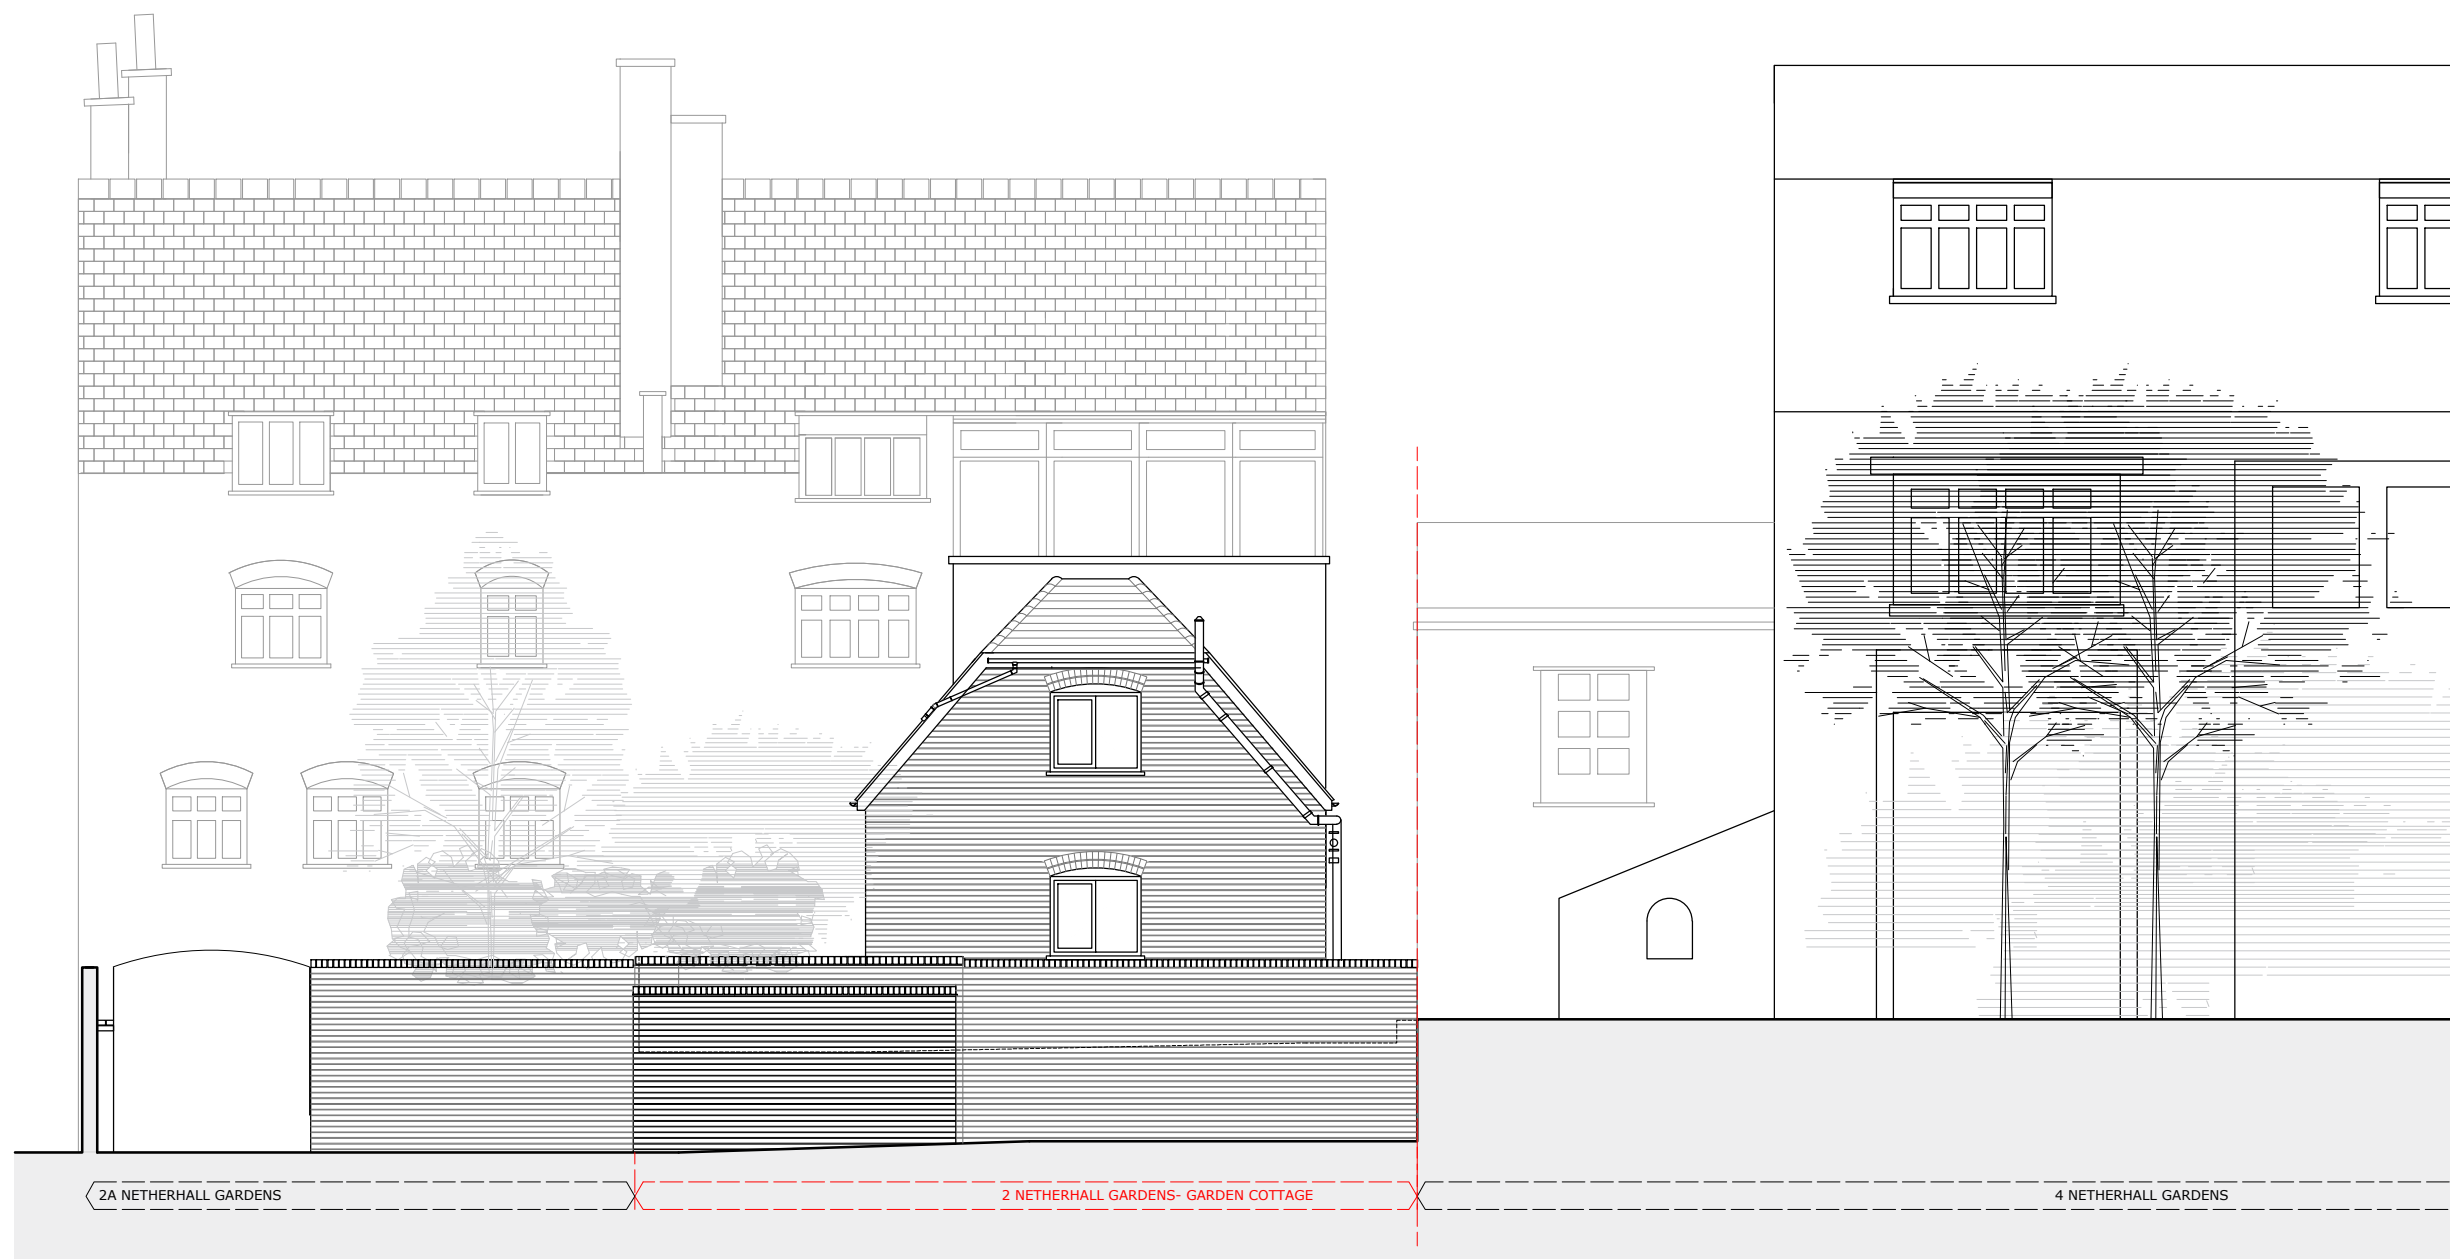

B Level adjusted to 4 Netherhall JM 18.11.24
rev A Dormers app JM 14.10.24
project

2 Netherhall Gardens
Garden Cottage
NW3

client

drawing

EXISTING

Side Elevation
South-East

drawn	checked	date
JM	JE	21.08.2024
scale		paper size
1:100	@	A3
drawing no		

8445 / 43 B

PLANNING

MDC

METROPOLITAN
DEVELOPMENT
CONSULTANCY

66 Bickenhall Mansions
Bickenhall Street
London W1U 6BS
t: +44(0)207 486 6675
e: info@mdclondon.com
w: www.mdclondon.com

5 1 0 5
Scale: Metres 1: 100