



EXISTING SITE PLAN 1:100

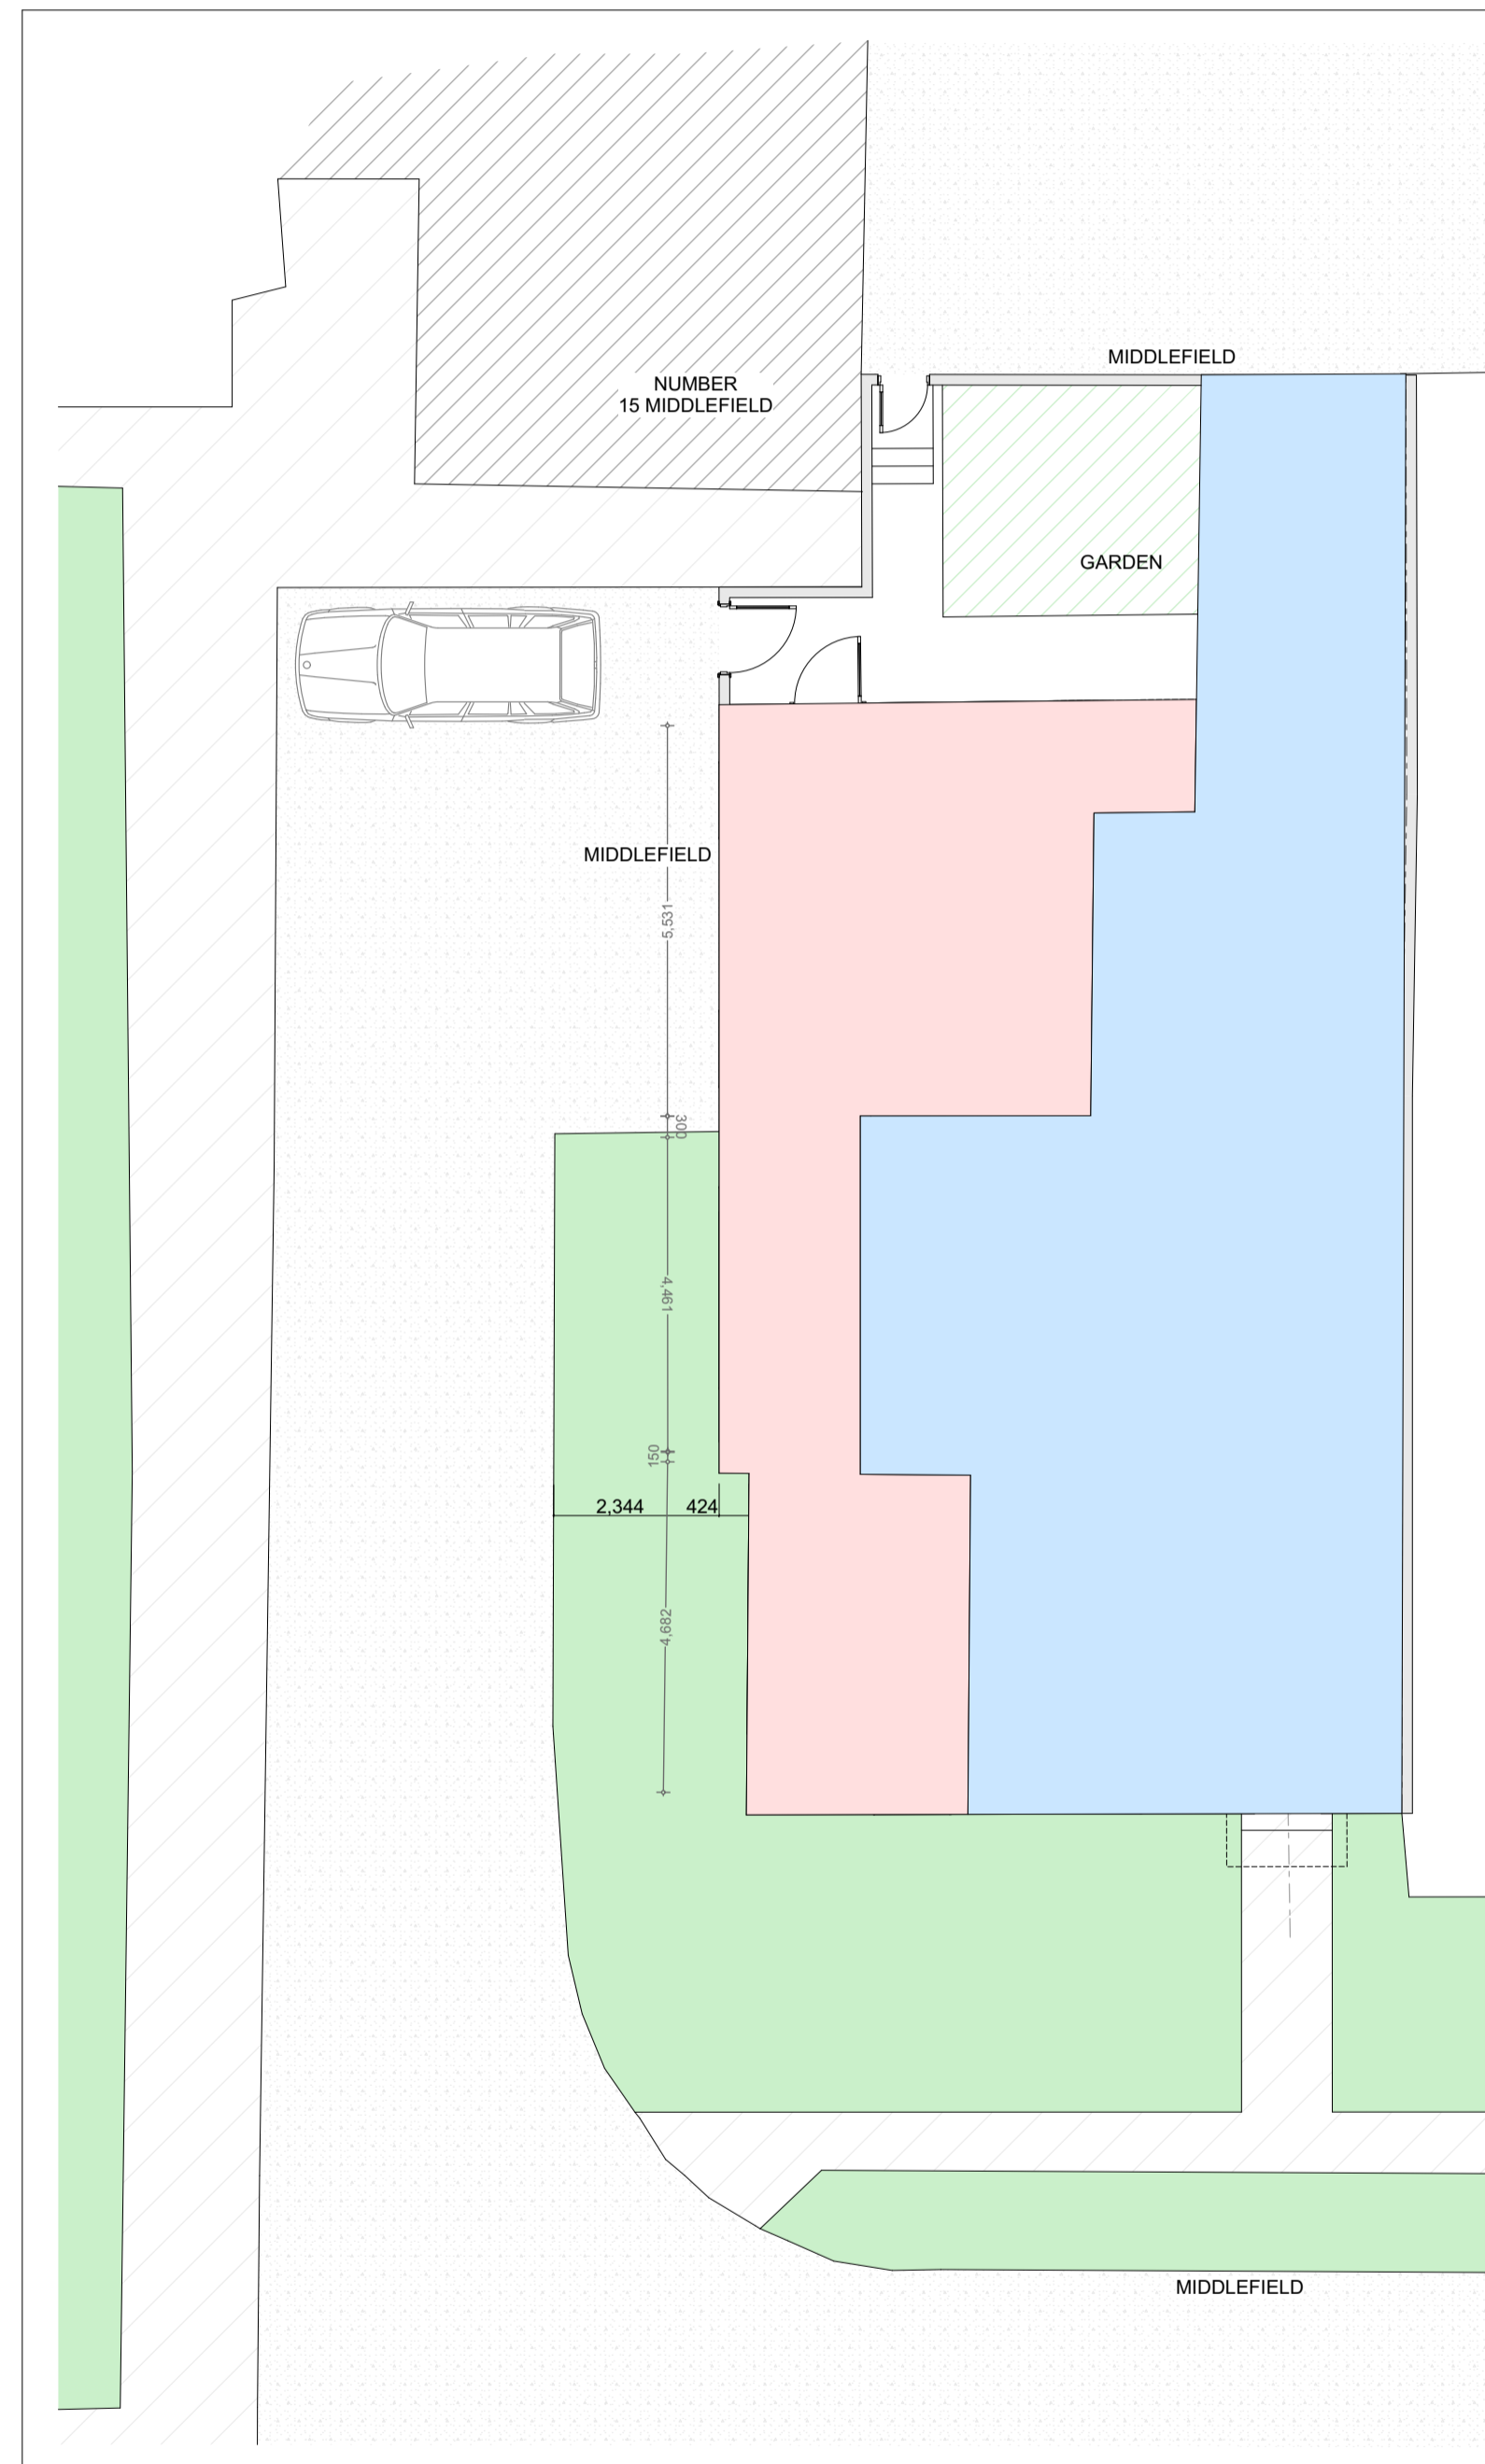

PROPOSED SITE PLAN 1:100

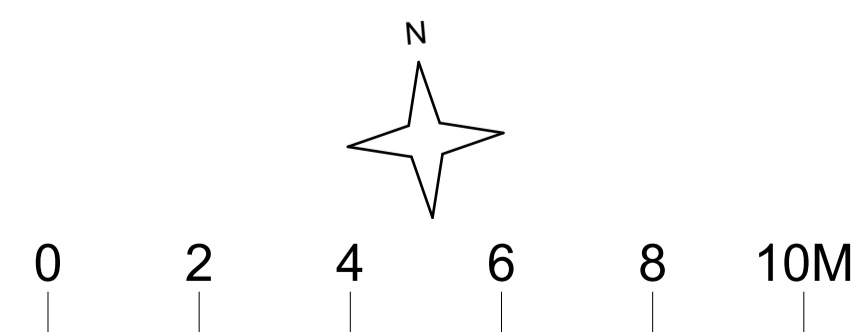

SHAUN KNIGHT
ARCHITECTURE

40 FALCON ROAD, HAMPTON
TW12 2RA
07824 815 258M
0208 979 4949T
E:skarchitecture@hotmail.co.uk
W:shaunknightarchitecture.com

PROJECT: 13 MIDDLEFIELD

TITLE : EXISTNG AND
PROPOSED SITE
PLANS

Date: OCTOBER 2024

Scale: 1:100 Drawn: SDK

DRAWING NUMBER: 154-102