



PROPOSED THIRD FLOOR PLAN 1:50

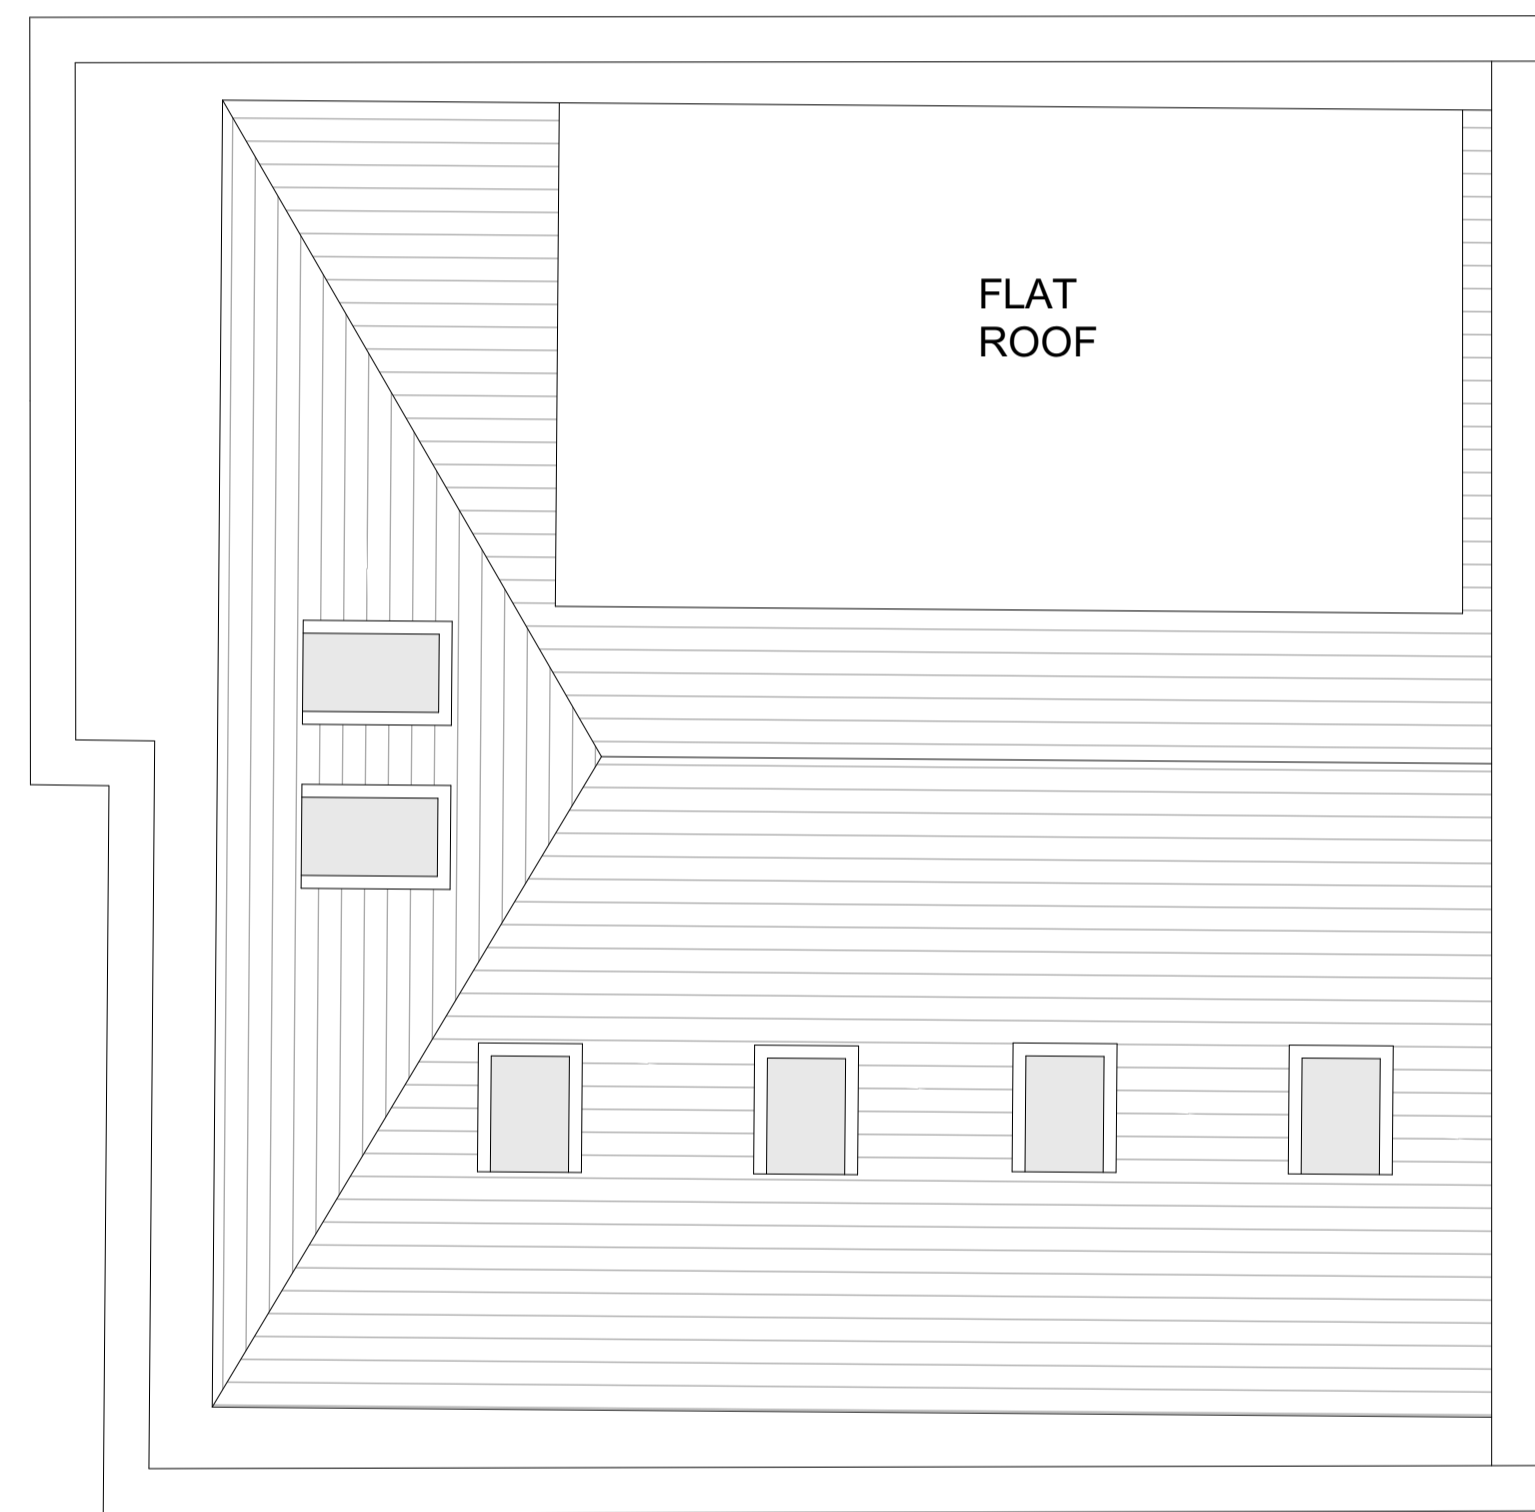

PROPOSED ROOF PLAN 1:50

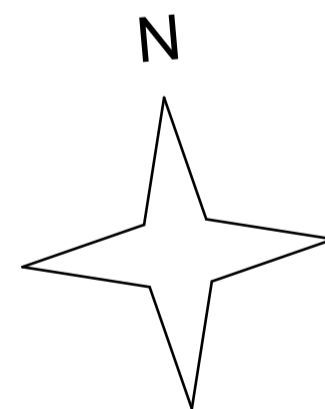

SHAUN KNIGHT  
ARCHITECTURE

40 FALCON ROAD, HAMPTON  
TW12 2RA  
07824 815 258M  
0208 979 4949T

E:skarchitecture@hotmail.co.uk  
W:shaunknightarchitecture.com

PROJECT: 13 MIDDLEFIELD

TITLE : PROPOSED THIRD  
FLOOR AND ROOF  
PLANS

Date: OCTOBER 2024

Scale: 1:50 Drawn: SDK

DRAWING NUMBER: 154-104