




Proposed 2 Bedroom First Floor Plan

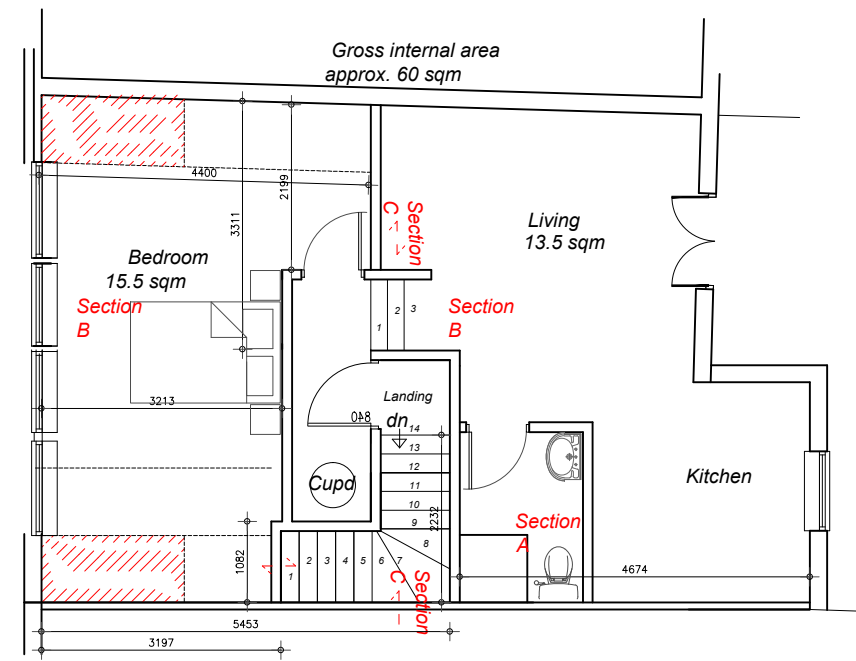

Proposed 2 Bedroom Second Floor Plan

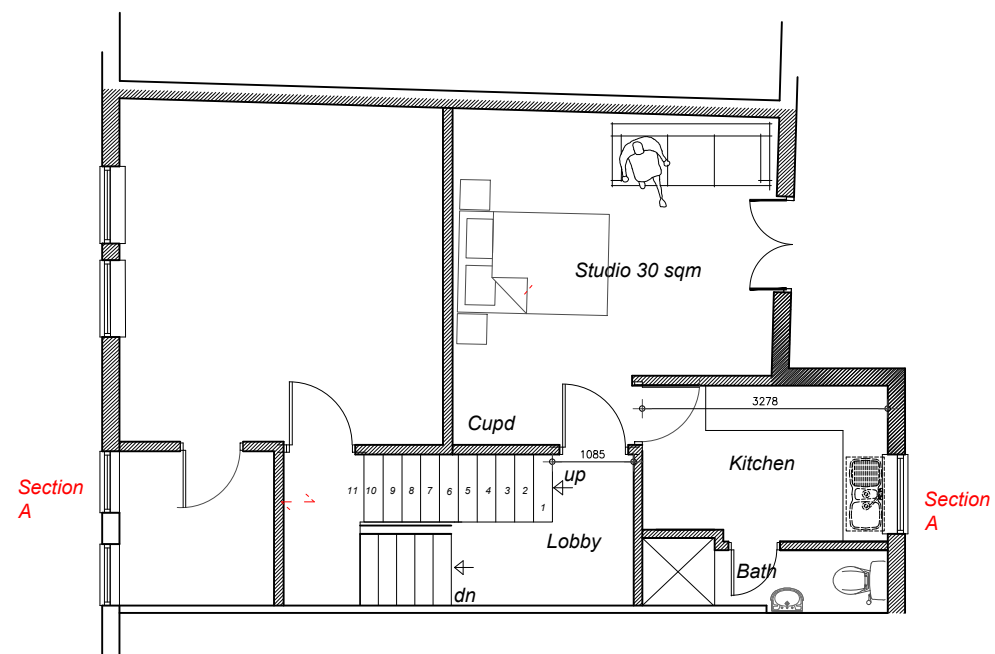

Proposed Studio Upper Ground Floor Plan

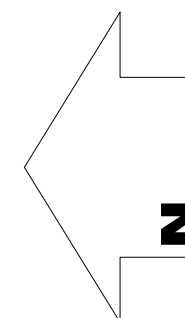

Homezone Architectural 
 72 High Street, Haslemere. GU272LA
 Tele 07780 823131

PROJECT
 151 Sumatra Road, London
 NW6 1PN

CLIENT
 B Glass

DRAWING
 Proposed Floor Plans

SCALE 1:100@A3 DATE 08/24 DRAWN CHECKED gj

DRAWING NO. 0802 - SK-05 REV B

CAD NO. C:\ACTION\HZ\0801\DRAWINGS