



These plans are project and site specific and shall only be used for their intended purpose unless otherwise permitted by written consent of Brian O'Reilly Architects.

All dimensions shown are indicative and must be double checked on site by the contractor. Any inconsistencies found must be reported to Brian O'Reilly Architects.

DO NOT SCALE FROM THE DRAWINGS.

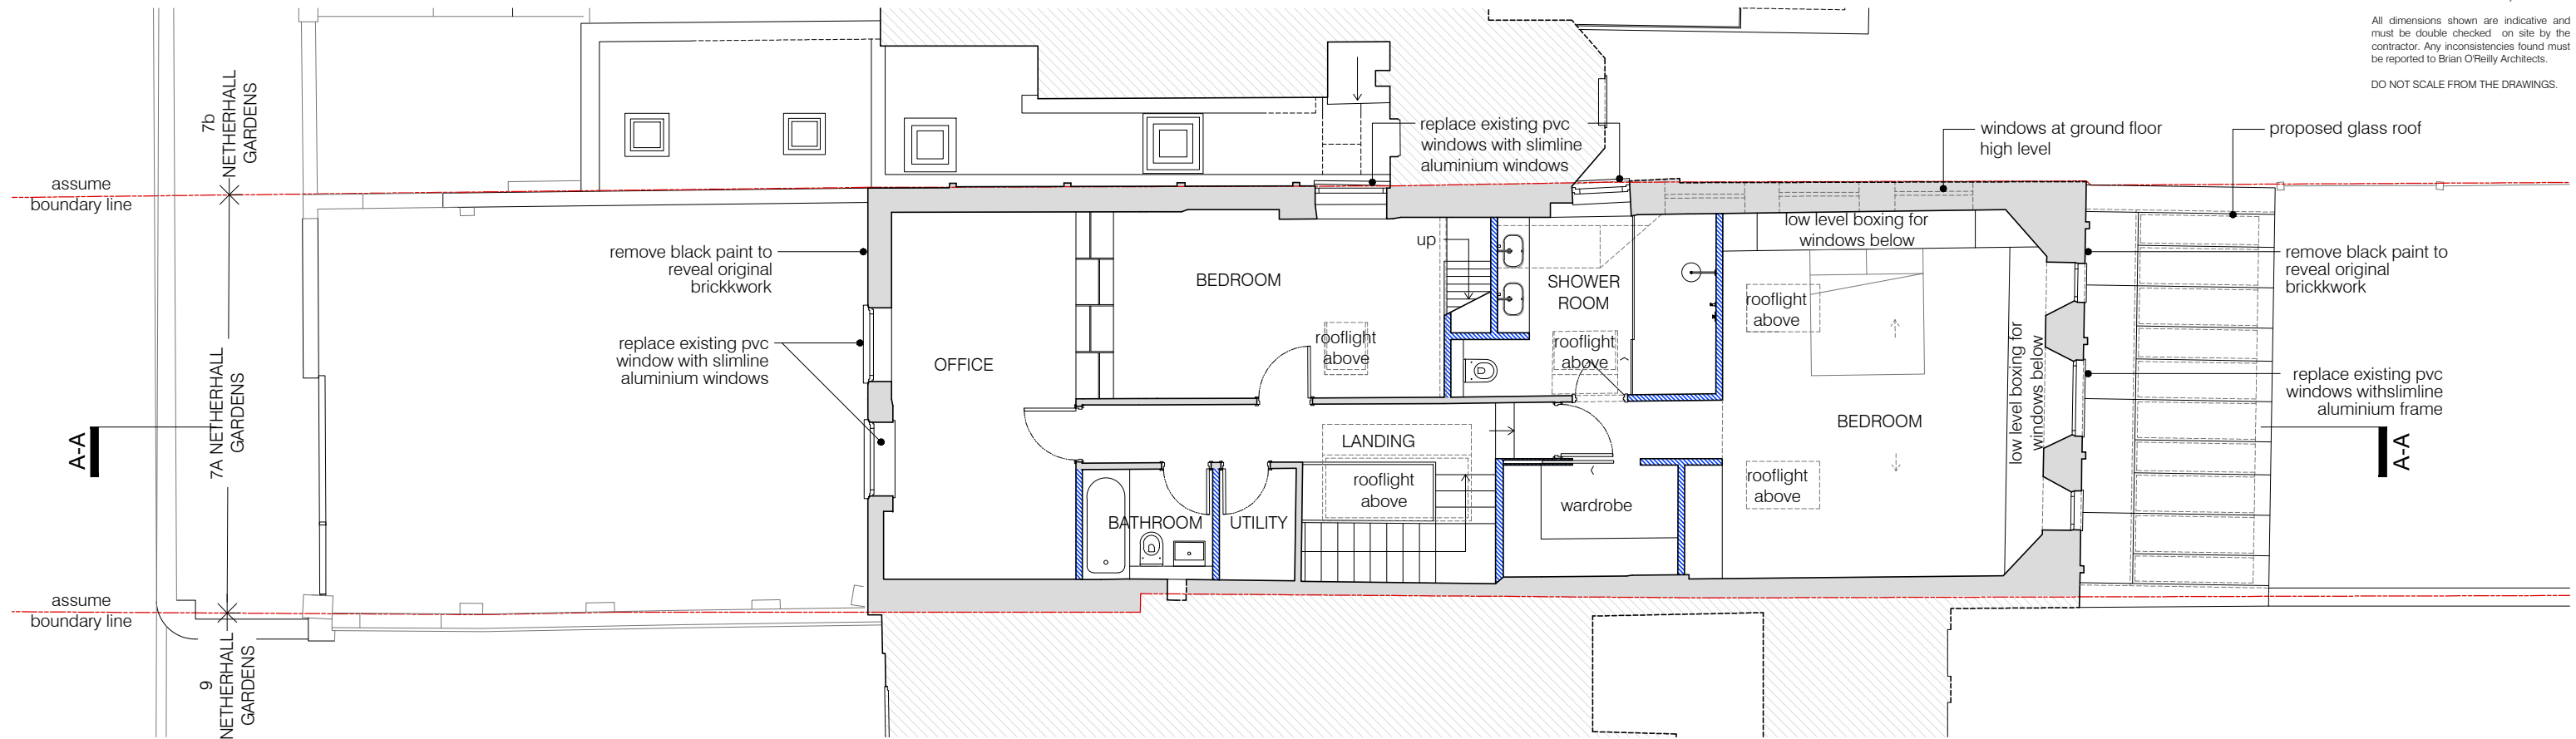

01 PROPOSED FIRST FLOOR PLAN
scale 1:100

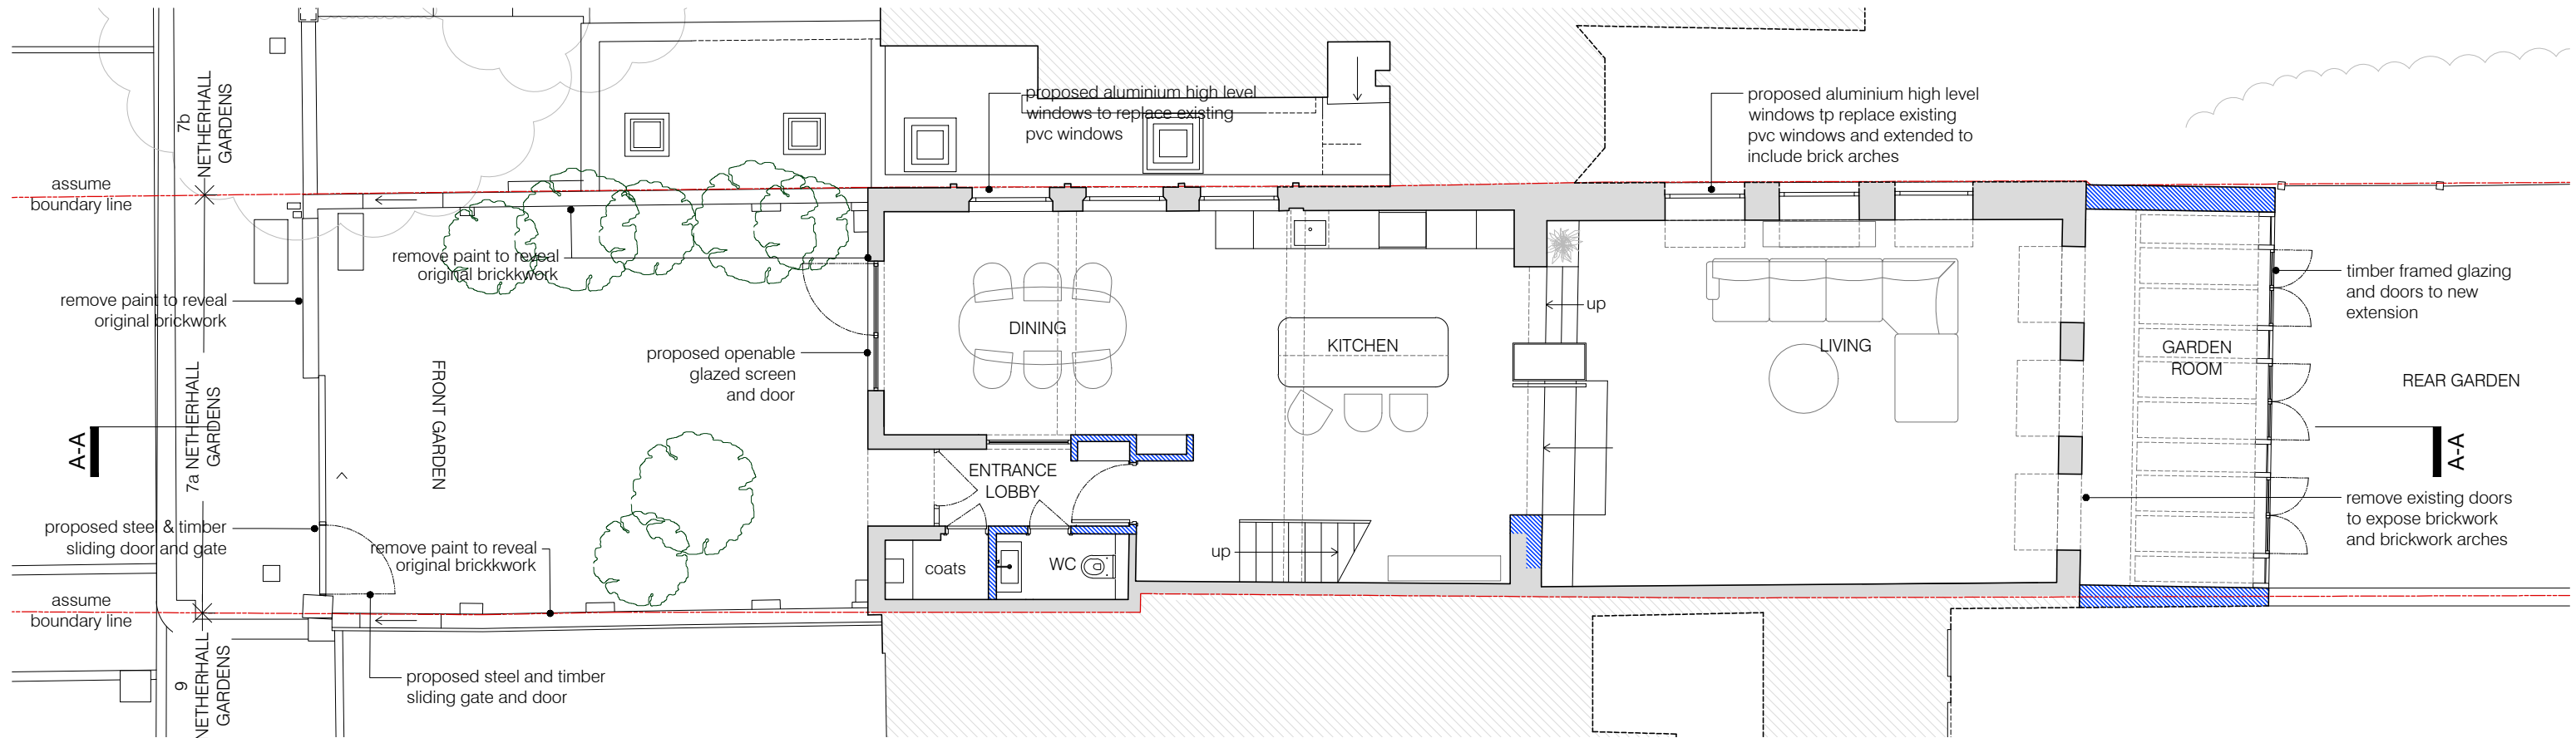

02 PROPOSED GROUND FLOOR PLAN
scale 1:100



KEY:
Existing
Proposed

7A NETHERHALL GARDENS, LONDON, NW3 5RN

BRIAN O'REILLY ARCHITECTS

31 Oval Road, London, NW1 7EA +44 (0)20 7267 1184
www.brianoreillyarchitects.com mail@brianoreillyarchitects.com

PROPOSED/590-102-P 1:100 @ A3

drawing
PROPOSED GROUND &
FIRST FLOOR PLANS
date
15.10.24