




KEY:
 EXISTING
 PROPOSED

Note: Surrounding buildings and levels are indicative only, carried out from a visual survey



KEY PLAN

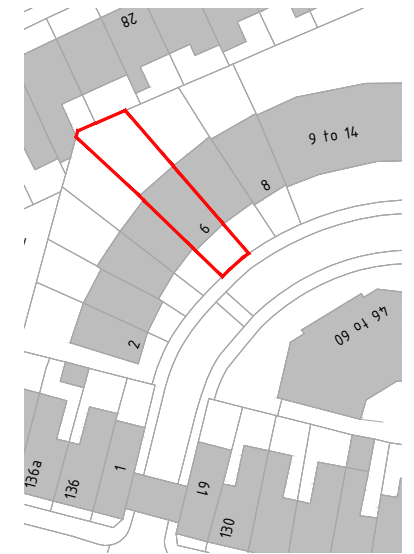revisions

..

project

6 BYRON MEWS, NW3

drawing name

EXISTING FLOOR PLANS

client

DANIELLE & YANIV NEU-NER

drawing number

6BM_P2-001

scale

date

1:100 @ A3

19 08 2024


status

PRELIMINARY

deUNIT

info@de-unit.co.uk www.de-unit.co.uk
 copyright © deUNIT - all rights reserved

note: do not scale from this drawing, all dimensions, levels and areas to be checked and confirmed on site, the architect to be notified of any discrepancies

 


KEY:

EXISTING

PROPOSED

Note: Surrounding buildings and levels are indicative only, carried out from a visual survey

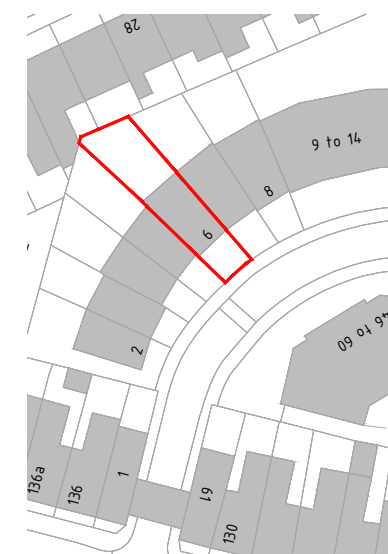

KEY PLAN



revisions

project

6 BYRON MEWS, NW3

drawing name
EXISTING FRONT & REAR
ELEVATIONS

client

DANIELLE & YANIV NEU-NER

drawing number

6BM_P2-002

scale date

1:100 @ A3 19 08 2024


status


PRELIMINARY

deUNIT

info@de-unit.co.uk www.de-unit.co.uk
copyright © deUNIT - all rights reserved

note: do not scale from this drawing, all dimensions, levels and areas to be checked and confirmed on site, the architect to be notified of any discrepancies

 


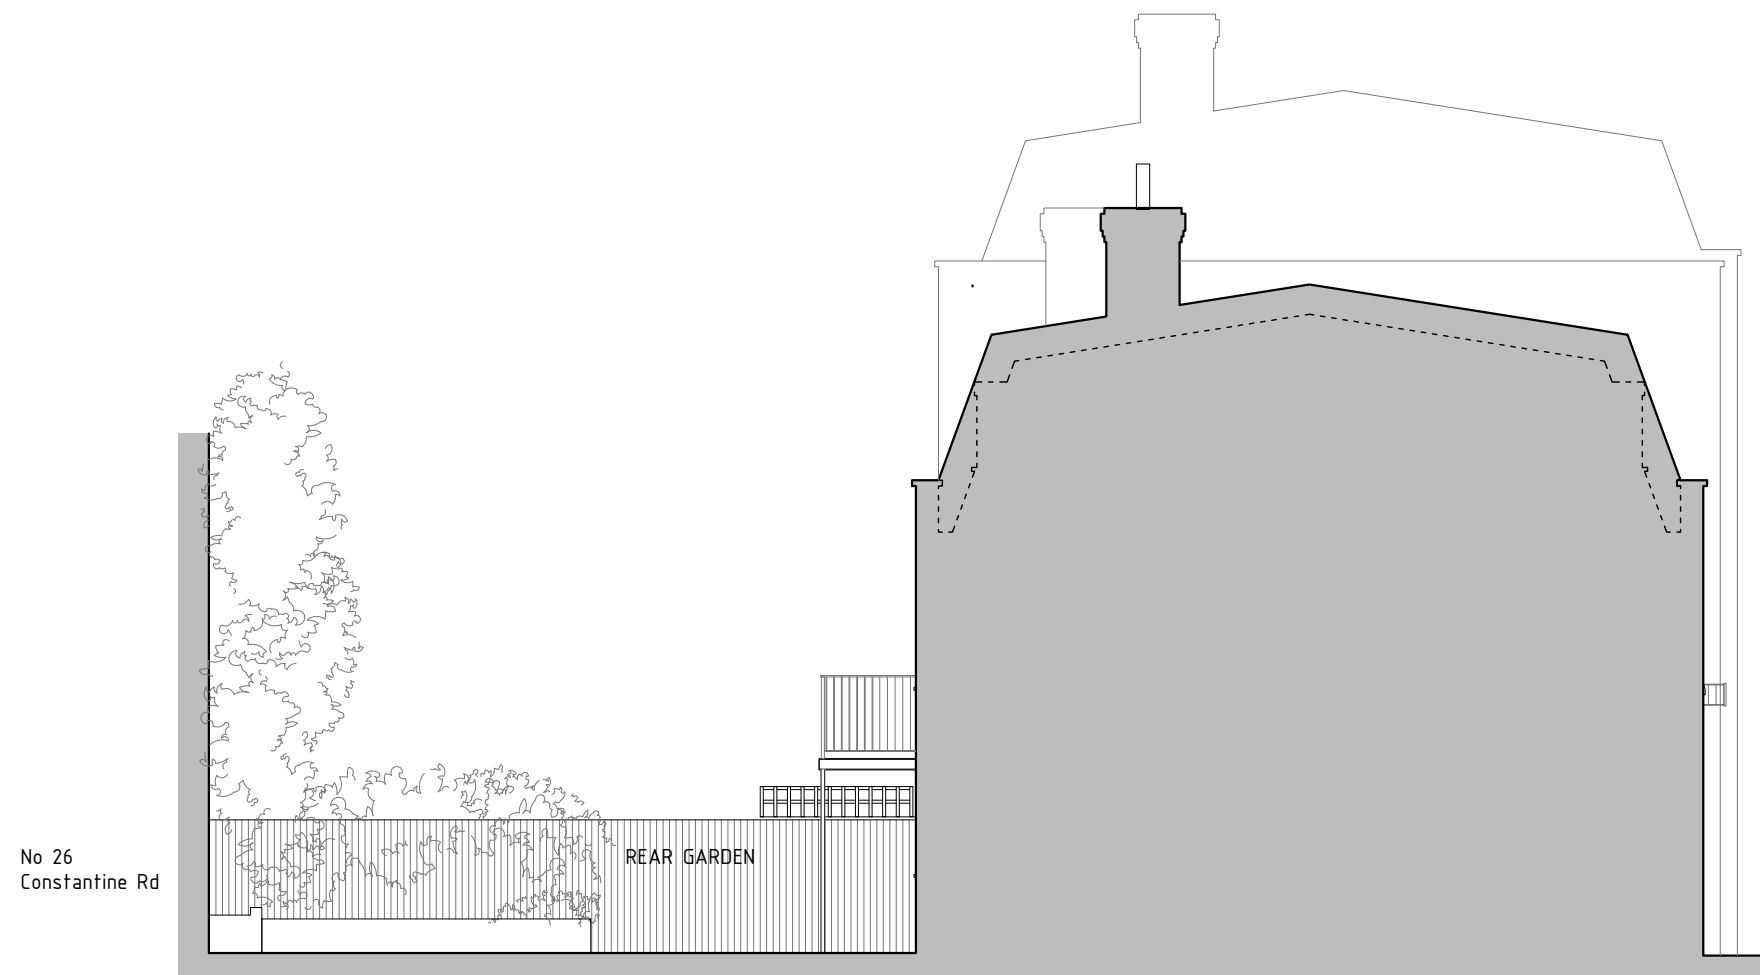



SIDE | SOUTH-WEST ELEVATION

 


SIDE | NORTH-EAST ELEVATION



KEY:
 EXISTING
 PROPOSED

Note: Surrounding buildings and levels are indicative only, carried out from a visual survey

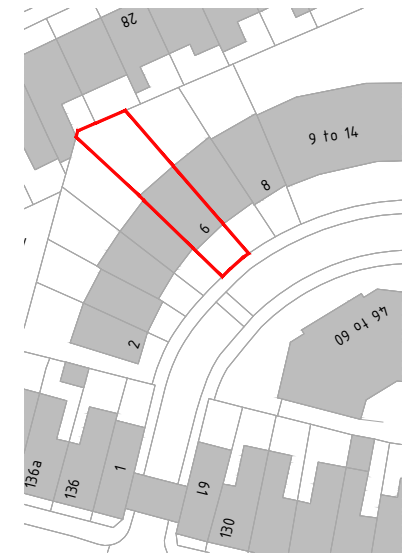

KEY PLAN

revisions

project

6 BYRON MEWS, NW3

drawing name

EXISTING SIDE ELEVATIONS

client

DANIELLE & YANIV NEU-NER

drawing number

6BM_P2-003

scale

date

1:100 @ A3

19 08 2024


status



PRELIMINARY

deUNIT


info@de-unit.co.uk www.de-unit.co.uk
 copyright © deUNIT - all rights reserved

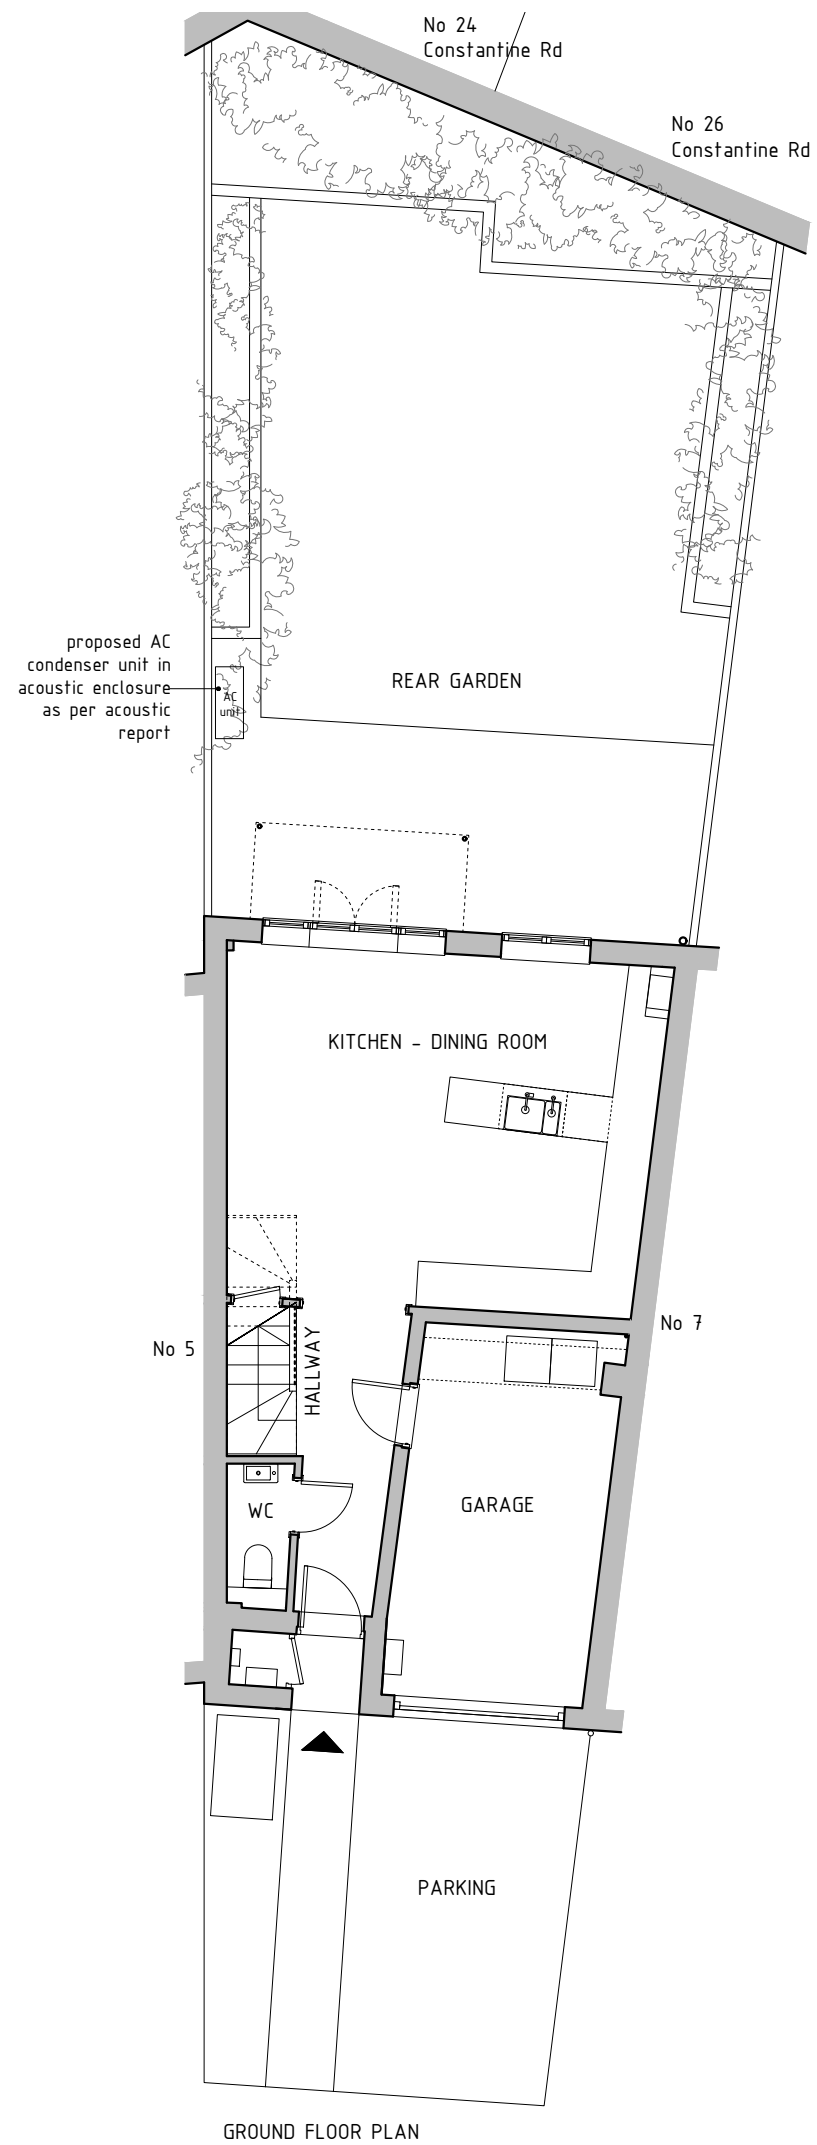note: do not scale from this drawing, all dimensions, levels and areas to be checked and confirmed on site, the architect to be notified of any discrepancies



KEY:
 EXISTING
 PROPOSED

Note: Surrounding buildings and levels are indicative only, carried out from a visual survey

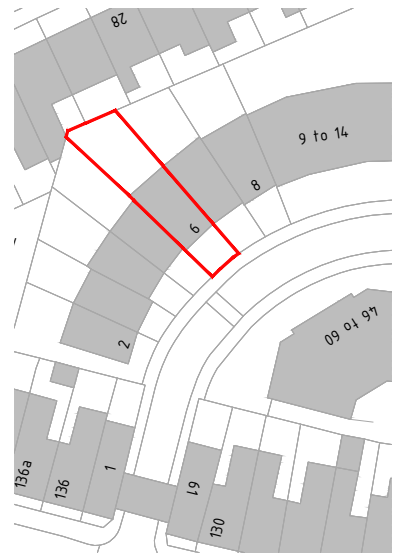

KEY PLAN

revisions

..

project

6 BYRON MEWS, NW3

drawing name

PROPOSED FLOOR PLANS

client

DANIELLE & YANIV NEU-NER

drawing number

6BM_P2-101

scale

date

1:100 @ A3

19 08 2024


status

PRELIMINARY

deUNIT

info@de-unit.co.uk www.de-unit.co.uk
 copyright © deUNIT - all rights reserved

note: do not scale from this drawing, all dimensions, levels and areas to be checked and confirmed on site, the architect to be notified of any discrepancies

 


KEY:

EXISTING

PROPOSED

Note: Surrounding buildings and levels are indicative only, carried out from a visual survey

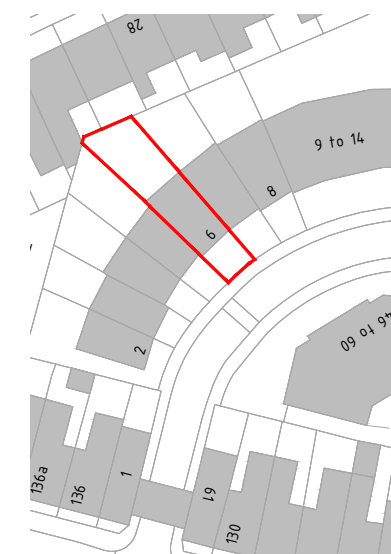

KEY PLAN



revisions

project

6 BYRON MEWS, NW3

drawing name
PROPOSED FRONT & REAR
ELEVATIONS

client

DANIELLE & YANIV NEU-NER

drawing number

6BM_P2-102

scale

1:100 @ A3

date

19 08 2024


status


PRELIMINARY

deUNIT

info@de-unit.co.uk www.de-unit.co.uk
copyright © deUNIT - all rights reserved

note: do not scale from this drawing, all dimensions, levels and areas to be checked and confirmed on site, the architect to be notified of any discrepancies

 


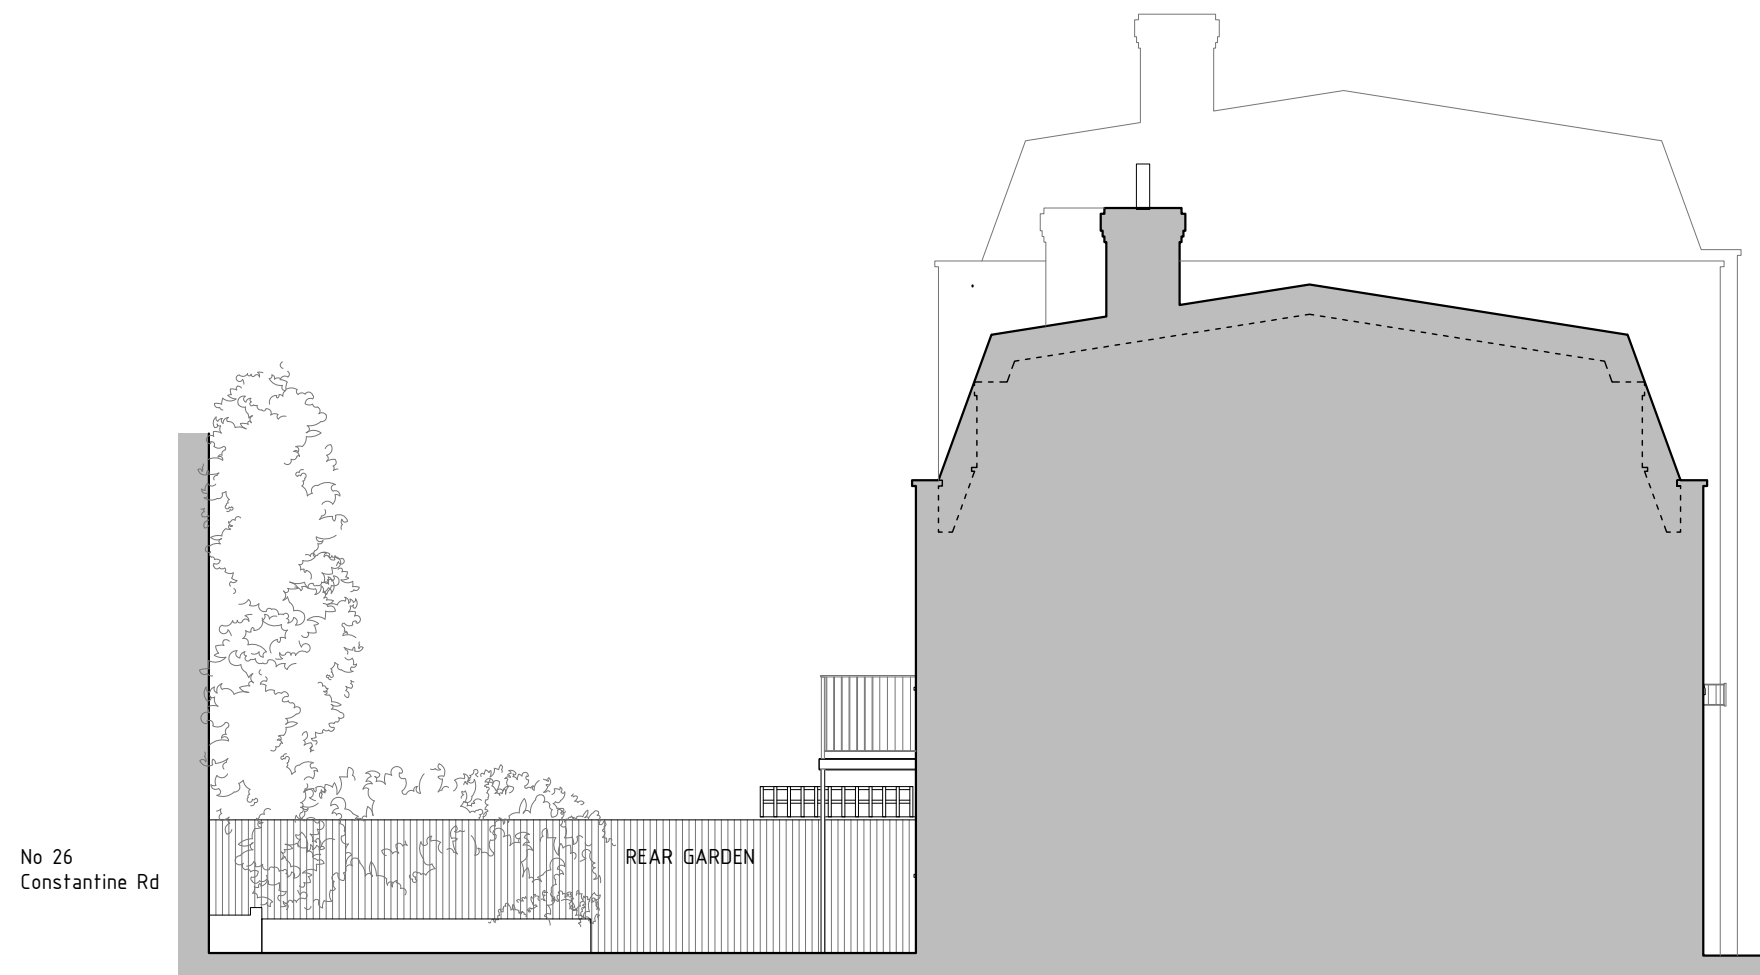



SIDE | SOUTH-WEST ELEVATION

 


SIDE | NORTH-EAST ELEVATION



KEY:
 EXISTING
 PROPOSED

Note: Surrounding buildings and levels are indicative only, carried out from a visual survey

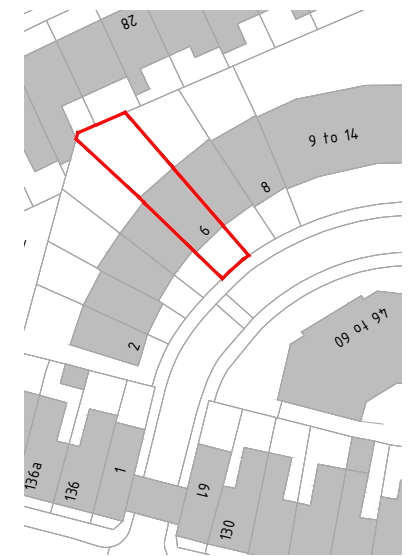

KEY PLAN

revisions

project

6 BYRON MEWS, NW3

drawing name

PROPOSED SIDE ELEVATIONS

client

DANIELLE & YANIV NEU-NER

drawing number

6BM_P2-103

scale

date

1:100 @ A3

19 08 2024

status

PRELIMINARY

deUNIT

info@de-unit.co.uk www.de-unit.co.uk
 copyright © deUNIT - all rights reserved

note: do not scale from this drawing, all dimensions, levels and areas to be checked and confirmed on site, the architect to be notified of any discrepancies