



DO NOT SCALE OFF THIS DRAWING. DIMENSIONS, AREA AND LEVELS ARE ONLY APPROXIMATE AND SUBJECT TO SITE SURVEY. ALL DIMENSIONS TO BE CHECKED ON SITE. ANY DISCREPANCIES OR VARIATIONS TO BE REPORTED TO THE ARCHITECT BEFORE WORK COMMENCES.

THIS DRAWING IS TO BE READ IN CONJUNCTION WITH THE SPECIFICATION, WHERE PROVIDED, AND ALL RELEVANT CONSULTANTS DRAWINGS AND/OR SPECULATED DRAWINGS. DOCUMENTS AND ANY DISCREPANCIES OR VARIATIONS ARE TO BE REPORTED TO THE ARCHITECT BEFORE THE AFFECTED WORK COMMENCES.


THIS DRAWING IS PROTECTED BY COPYRIGHT, AND MUST NOT BE COPIED OR REPRODUCED WITHOUT THE WRITTEN CONSENT OF HOD ARCHITECTS LTD. NORTH POINTS SHOWN ARE INDICATIVE. ©

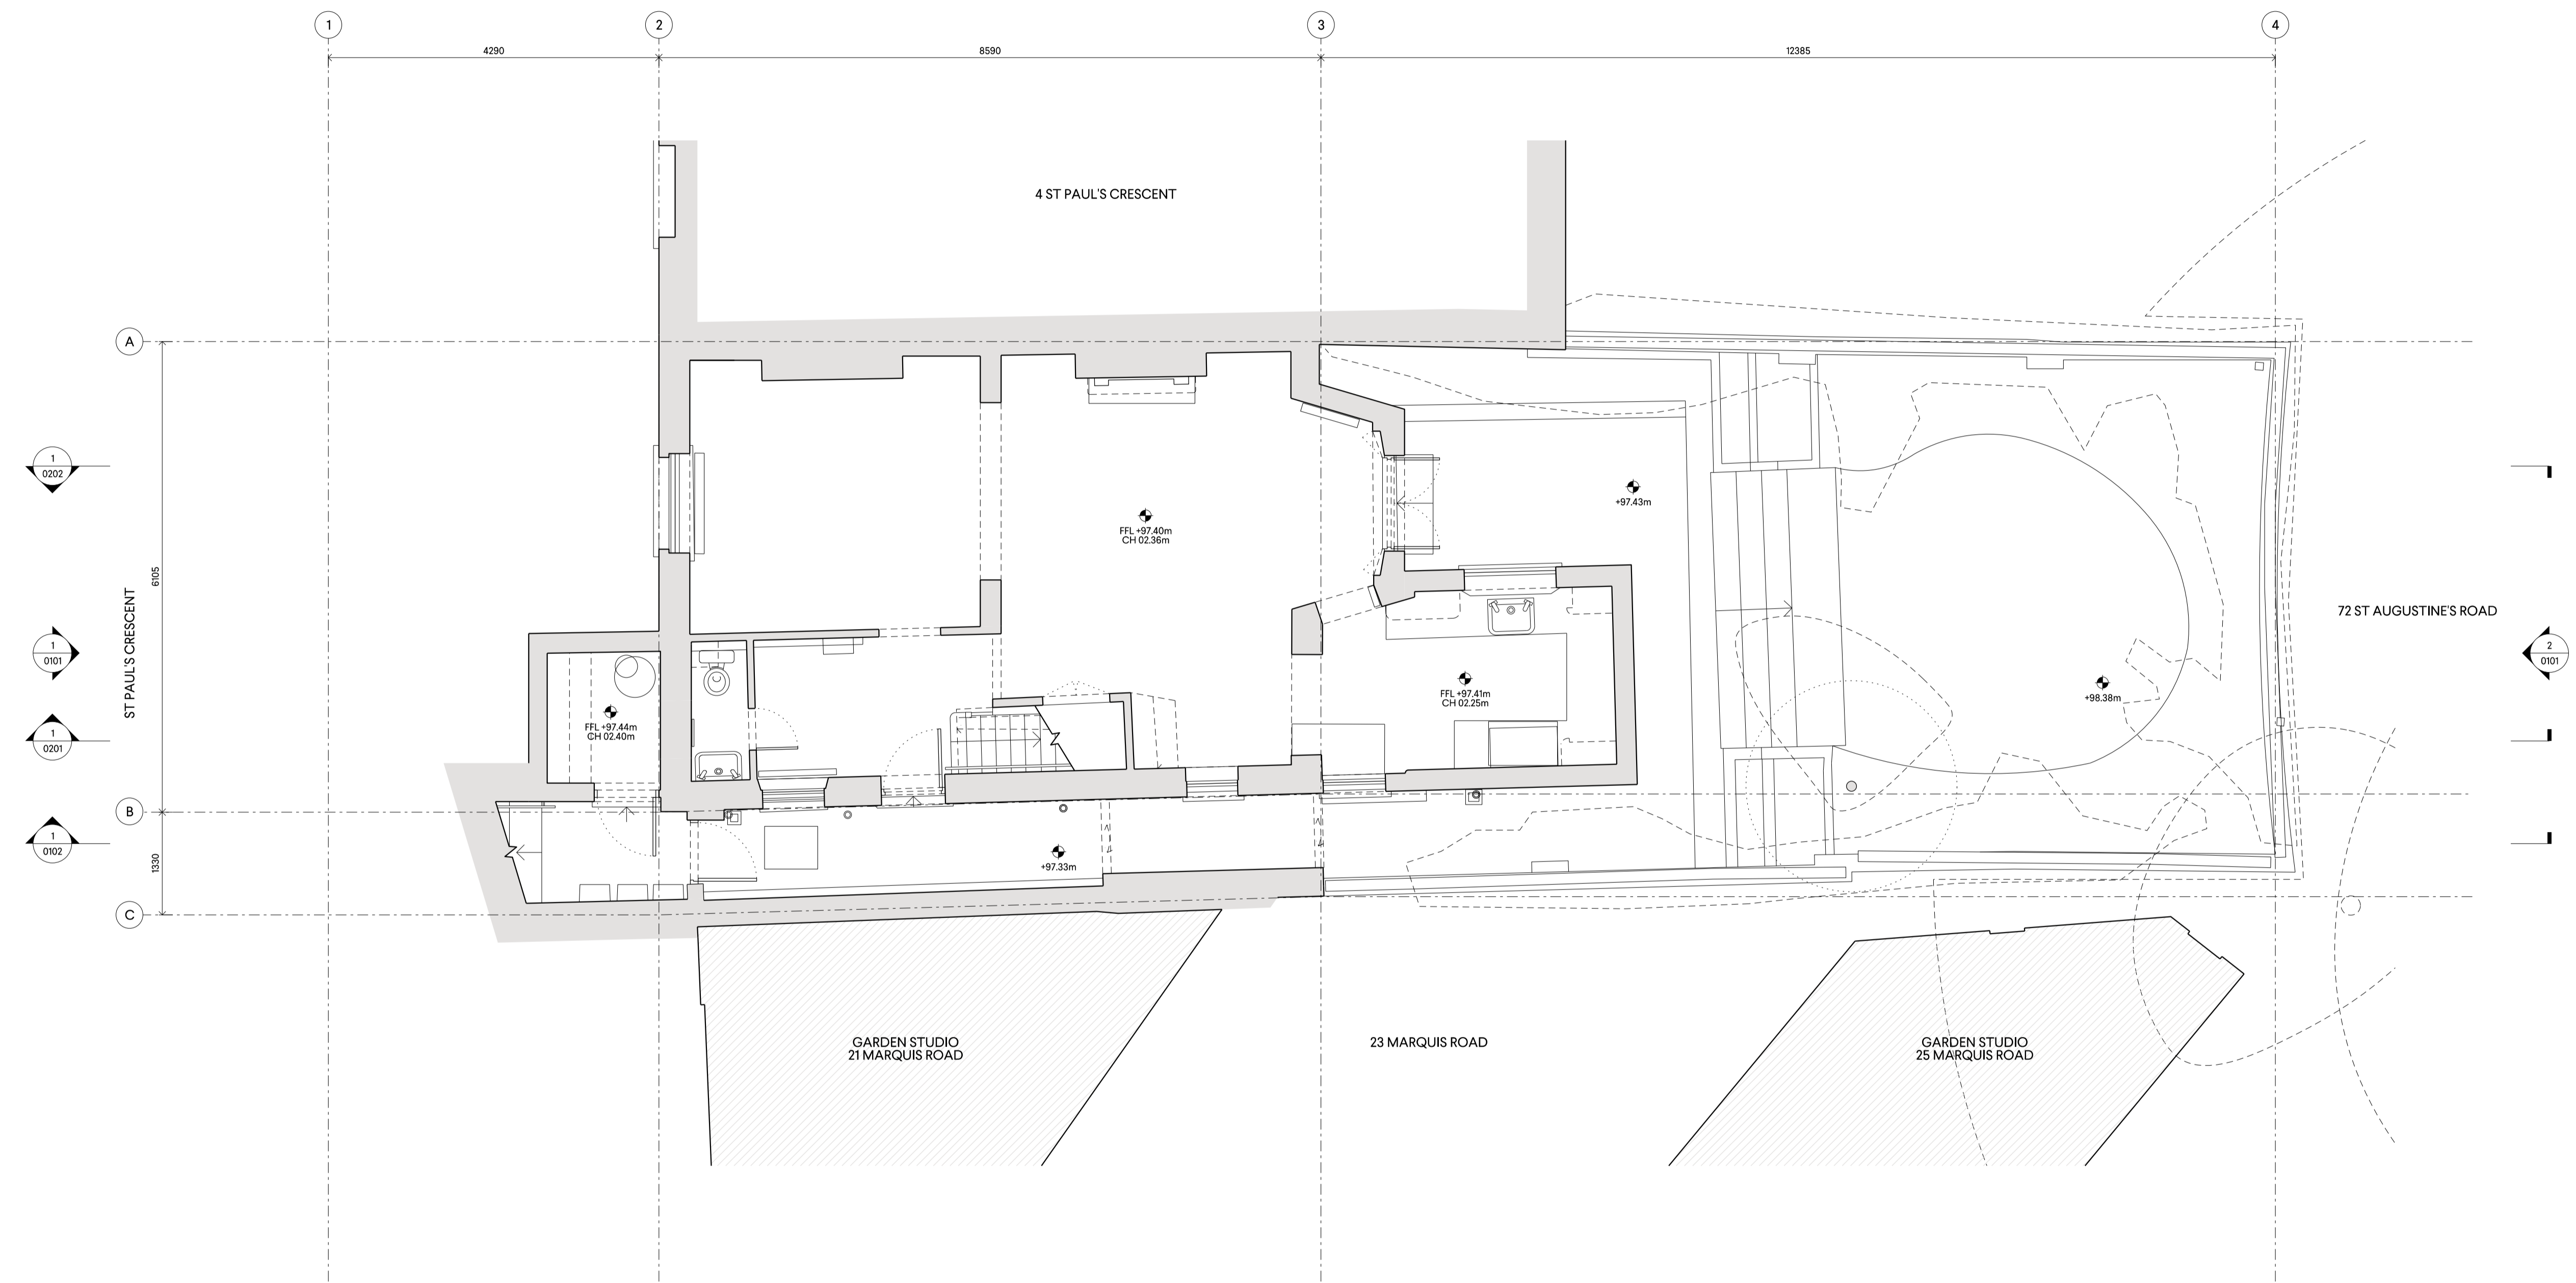

**PLANNING**

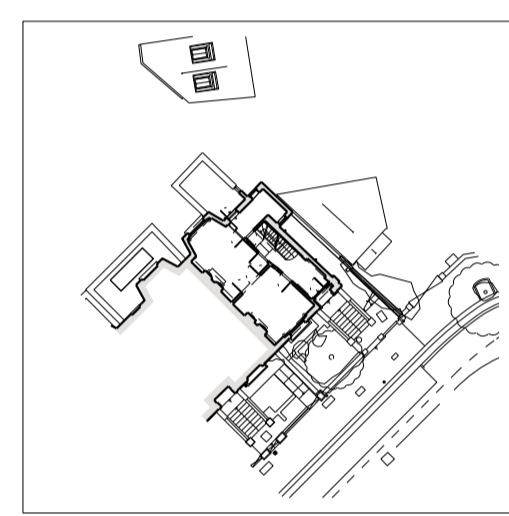

**1** 1:50  
EXISTING LOWER GROUND FLOOR PLAN

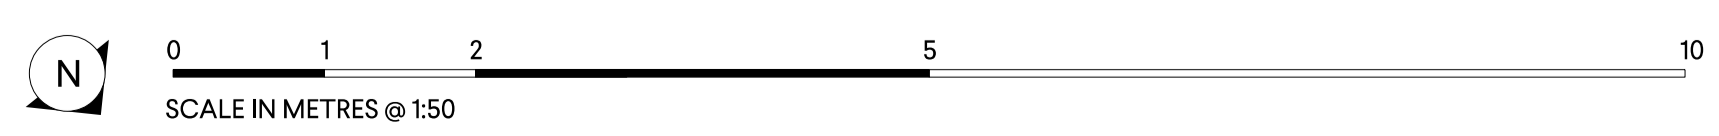

P2	18.11.24	PLANNING	WG
P1	23.09.24	PRE-APPLICATION	WG
	28.08.24	INFORMATION	WG
	09.08.24	INFORMATION	WG
00	22.07.24	INFORMATION	WG
REV	DATE	NOTES	INIT.
PROJECT 2 ST PAUL'S CRESCENT, NW19XS			

DRAWING TITLE  
EXISTING LOWER GROUND FLOOR PLAN

STATUS <b>PLANNING</b>			
SCALE @ A1 1:50	CREATED 17.06.2024	DRAWN WG	CHECKED GP
DRAWING NO. <b>0125-A-P-0001</b>			ISSUE P2

0207 937 0007  
INFO@HODARCHITECTS.CO.UK  
13 PRINCE OF WALES TERRACE  
KENSINGTON  
LONDON W8 5PG

**House of Design**  
Architects