



DO NOT SCALE OFF THIS DRAWING. DIMENSIONS, AREA AND LEVELS ARE ONLY APPROXIMATE AND SUBJECT TO SITE SURVEY. ALL DIMENSIONS TO BE CHECKED ON SITE. ANY DISCREPANCIES OR VARIATIONS TO BE REPORTED TO THE ARCHITECT BEFORE WORK COMMENCES.

THIS DRAWING TO BE READ IN CONJUNCTION WITH THE SPECIFICATION, WHERE PROVIDED, AND ALL RELEVANT CONSULTANTS DRAWINGS AND/OR SPECULATED DRAWINGS. DOCUMENTS AND ANY DISCREPANCIES OR VARIATIONS ARE TO BE REPORTED TO THE ARCHITECT BEFORE THE AFFECTED WORK COMMENCES.

THIS DRAWING IS PROTECTED BY COPYRIGHT, AND MUST NOT BE COPIED OR REPRODUCED WITHOUT THE WRITTEN CONSENT OF HOD ARCHITECTS LTD. NORTH POINTS SHOWN ARE INDICATIVE. ©

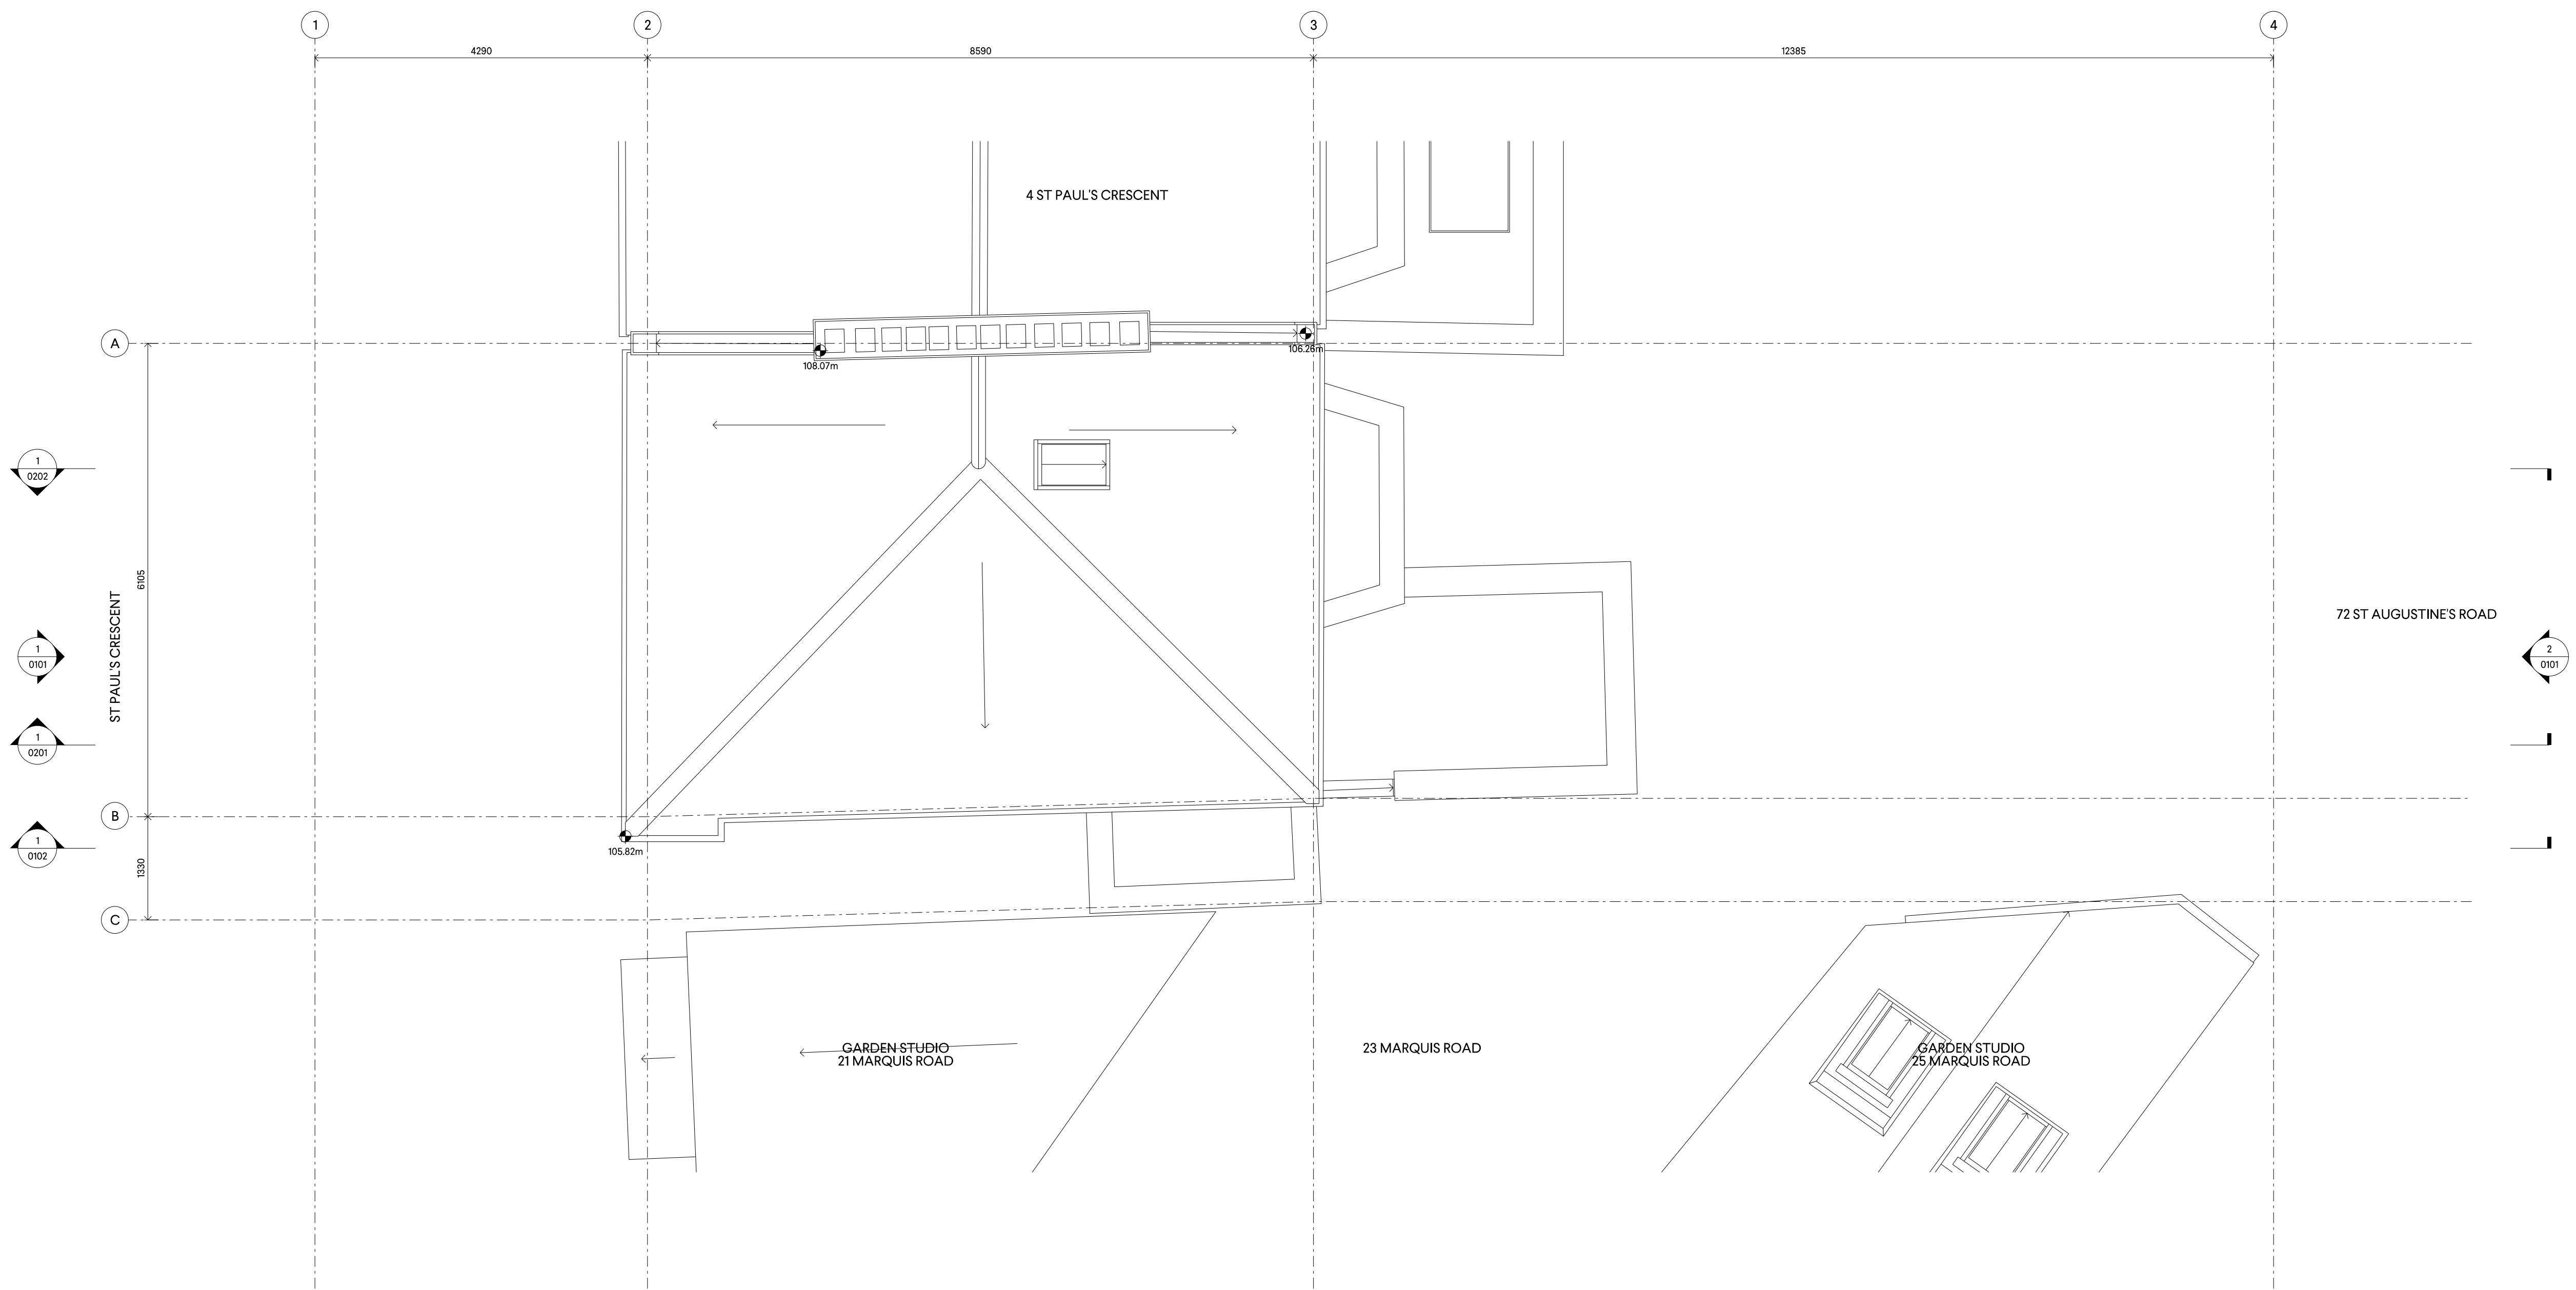

PLANNING

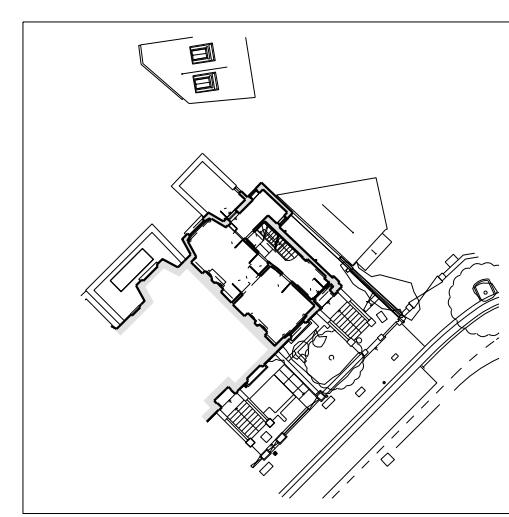

| | | | |
|-----|----------|-----------------|-------|
| P2 | 18.11.24 | PLANNING | WG |
| P1 | 23.09.24 | PRE-APPLICATION | WG |
| | 28.08.24 | INFORMATION | WG |
| | 09.08.24 | INFORMATION | WG |
| 00 | 22.07.24 | INFORMATION | WG |
| REV | DATE | NOTES | INIT. |

PROJECT
2 ST PAUL'S CRESCENT, NW19XS

DRAWING TITLE
EXISTING ROOF PLAN

| | | | |
|---------------|------------|-------|---------|
| STATUS | | | |
| PLANNING | | | |
| SCALE @ A1 | CREATED | DRAWN | CHECKED |
| 1:50 | 17.06.2024 | WG | GP |
| DRAWING NO. | ISSUE | | |
| 0125-A-P-0004 | P2 | | |

0207 937 0007
INFO@HODARCHITECTS.CO.UK
13 PRINCE OF WALES TERRACE
KENSINGTON
LONDON W8 5PG

House of Design
Architects

1 1:50
EXISTING ROOF PLAN

