
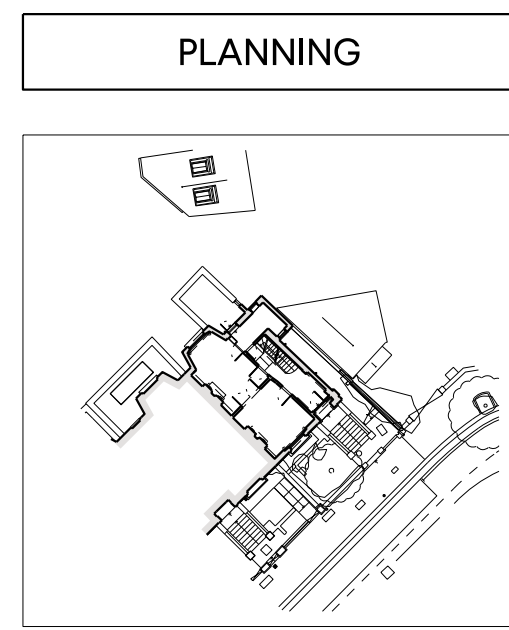



DO NOT SCALE OFF THIS DRAWING. DIMENSIONS, AREA AND LEVELS ARE ONLY APPROXIMATE AND SUBJECT TO SITE SURVEY. ALL DIMENSIONS TO BE CHECKED ON SITE. ANY DISCREPANCIES OR VARIATIONS TO BE REPORTED TO THE ARCHITECT BEFORE WORK COMMENCES.

THIS DRAWING IS TO BE READ IN CONJUNCTION WITH THE SPECIFICATION, WHERE PROVIDED, AND ALL RELEVANT CONSULTANTS DRAWINGS AND/OR SPECIFIC DRAWINGS DOCUMENTS AND ANY DISCREPANCIES OR VARIATIONS ARE TO BE REPORTED TO THE ARCHITECT BEFORE THE AFFECTED WORK COMMENCES.

THIS DRAWING IS PROTECTED BY COPYRIGHT, AND MUST NOT BE COPIED OR REPRODUCED WITHOUT THE WRITTEN CONSENT OF HOD ARCHITECTS LTD. NORTH POINTS SHOWN ARE INDICATIVE. ©

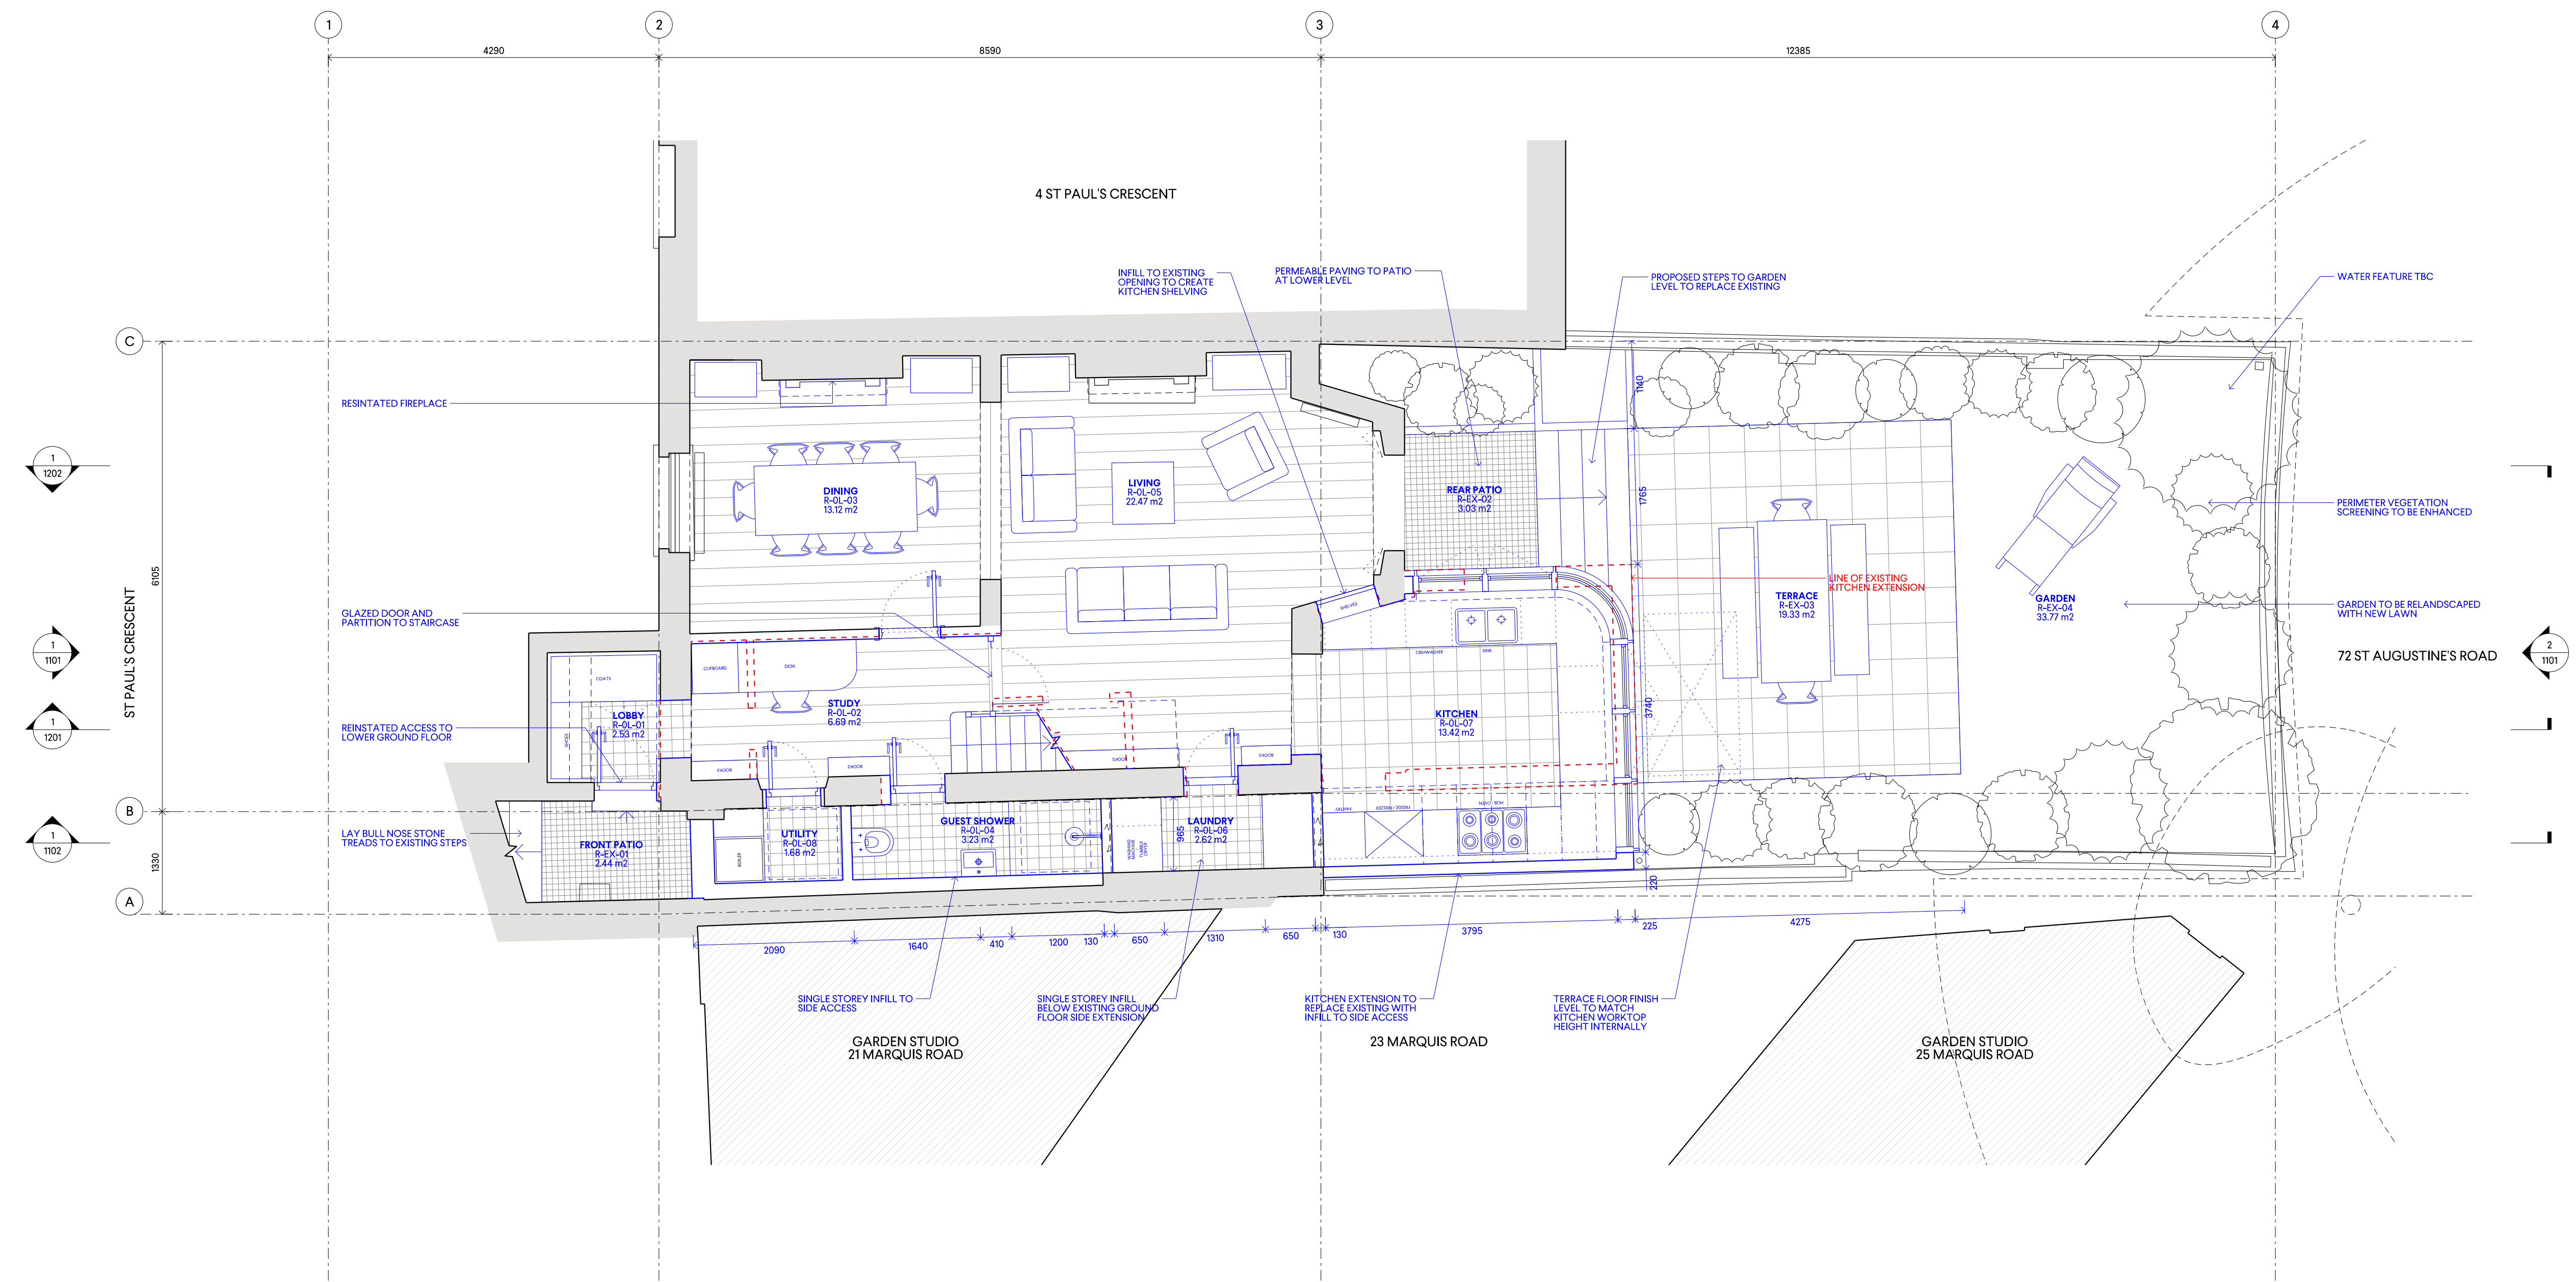

1 1:50 PROPOSED LOWER GROUND FLOOR PLAN

 

P2	18.11.24	PLANNING	WG
P1	23.09.24	PRE-APPLICATION	WG
O2	28.08.24	INFORMATION	WG
O1	09.08.24	INFORMATION	WG
O0	22.07.24	INFORMATION	WG
REV	DATE	NOTES	INIT.

PROJECT
2 ST PAUL'S CRESCENT, NW19XS

DRAWING TITLE
PROPOSED LOWER GROUND FLOOR PLAN

STATUS			
PLANNING			
SCALE @ A1	CREATED	DRAWN	CHECKED
1:50	17.06.2024	WG	GP
DRAWING NO.	ISSUE		
0125-A-P-1001	P2		

0207 937 0007
INFO@HODARCHITECTS.CO.UK
13 PRINCE OF WALES TERRACE
KENSINGTON
LONDON W8 5PG

House of Design
Architects