


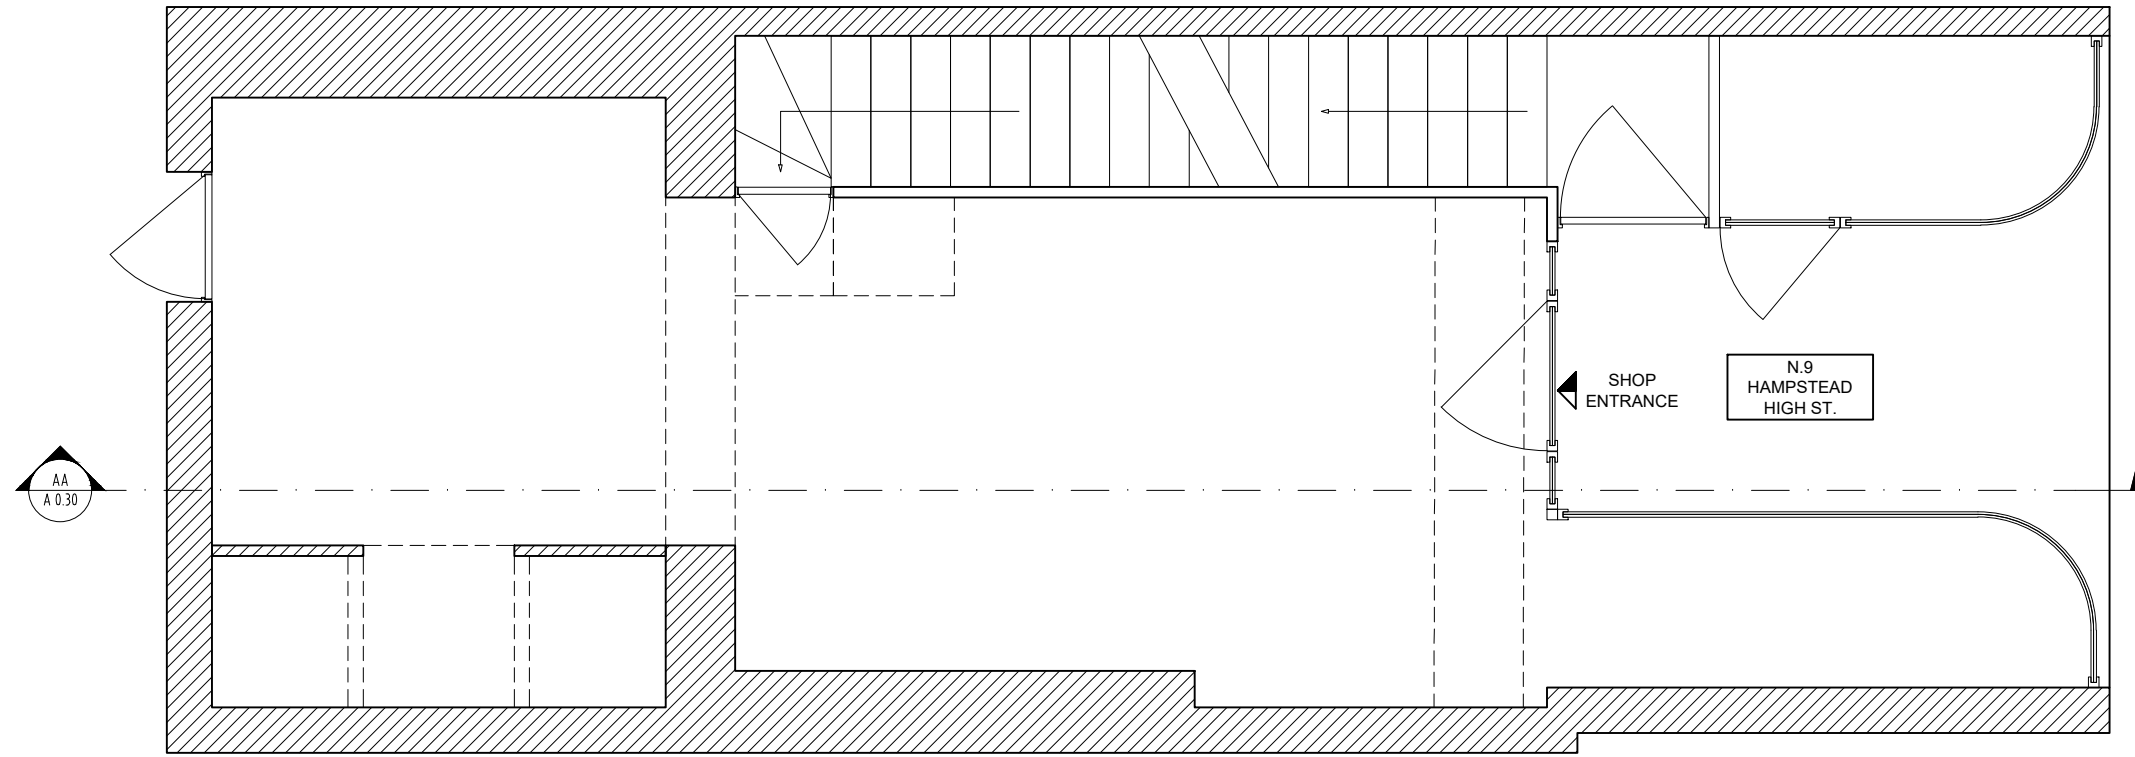
# APM MONACO

9 Hampstead High Street,  
London, NW3 1PR





LISTED BUILDING CONSENT  
NOVEMBER 2024

DO NOT SCALE THIS DRAWING	CLIENT		NOTES:	NOTES:	NOTES:	REV. DATE	DESCRIPTION	 96 BELSIZE LANE LONDON NW3 5BE, UK TEL: +44 (0)20 3475 9456 WWW.OMNIDE.COM	STAGE: PLANNING DWG. BIRTHDATE: 11/03/2024
									SCALE:
									TITLE: COVER BUILDING: 9 HAMPSTEAD HIGH STREET, LONDON, NW3 1PR
									SHEET NO.: A-0.00 REV.



1 EXISTING GROUND FLOOR PLAN  
SCALE 1:50 @ A3 / 1:25 @ A1

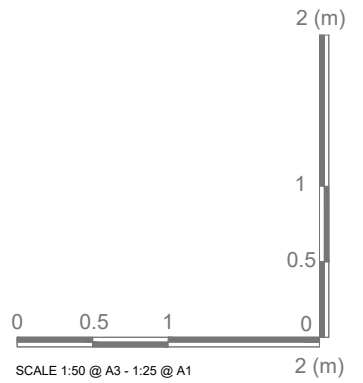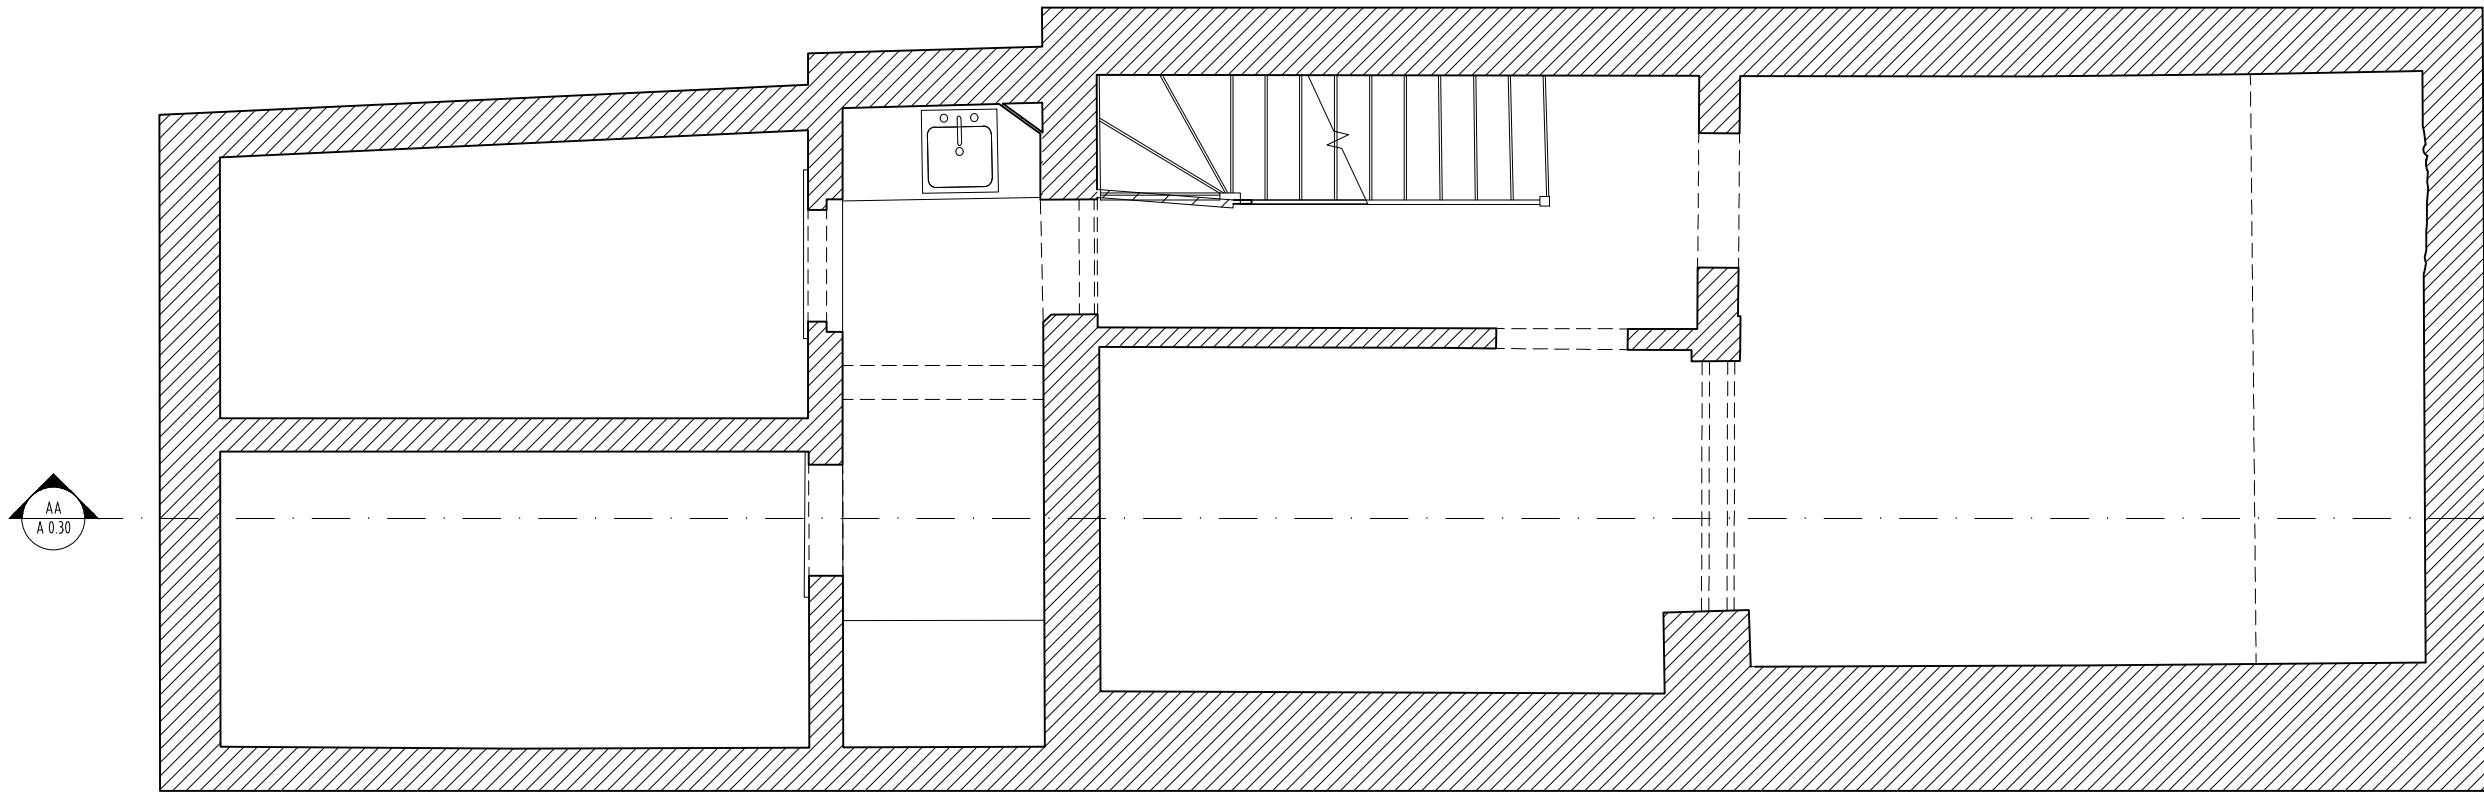

2 EXISTING BASEMENT PLAN  
SCALE 1:50 @ A3 / 1:25 @ A1

DO NOT SCALE THIS DRAWING

CLIENT

NOTES:





NOTES:

NOTES:

REV. DATE DESCRIPTION



STAGE: PLANNING  
DWG. BIRTHDATE: 11/03/2024  
SCALE: 1:50 @ A3 - 1:25 @ A1  
TITLE: EXISTING PLANS  
BUILDING: 9 HAMPSTEAD HIGH STREET,  
LONDON, NW3 1PR  
SHEET NO.: A-0.10 REV.

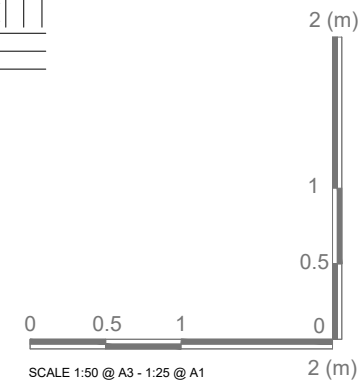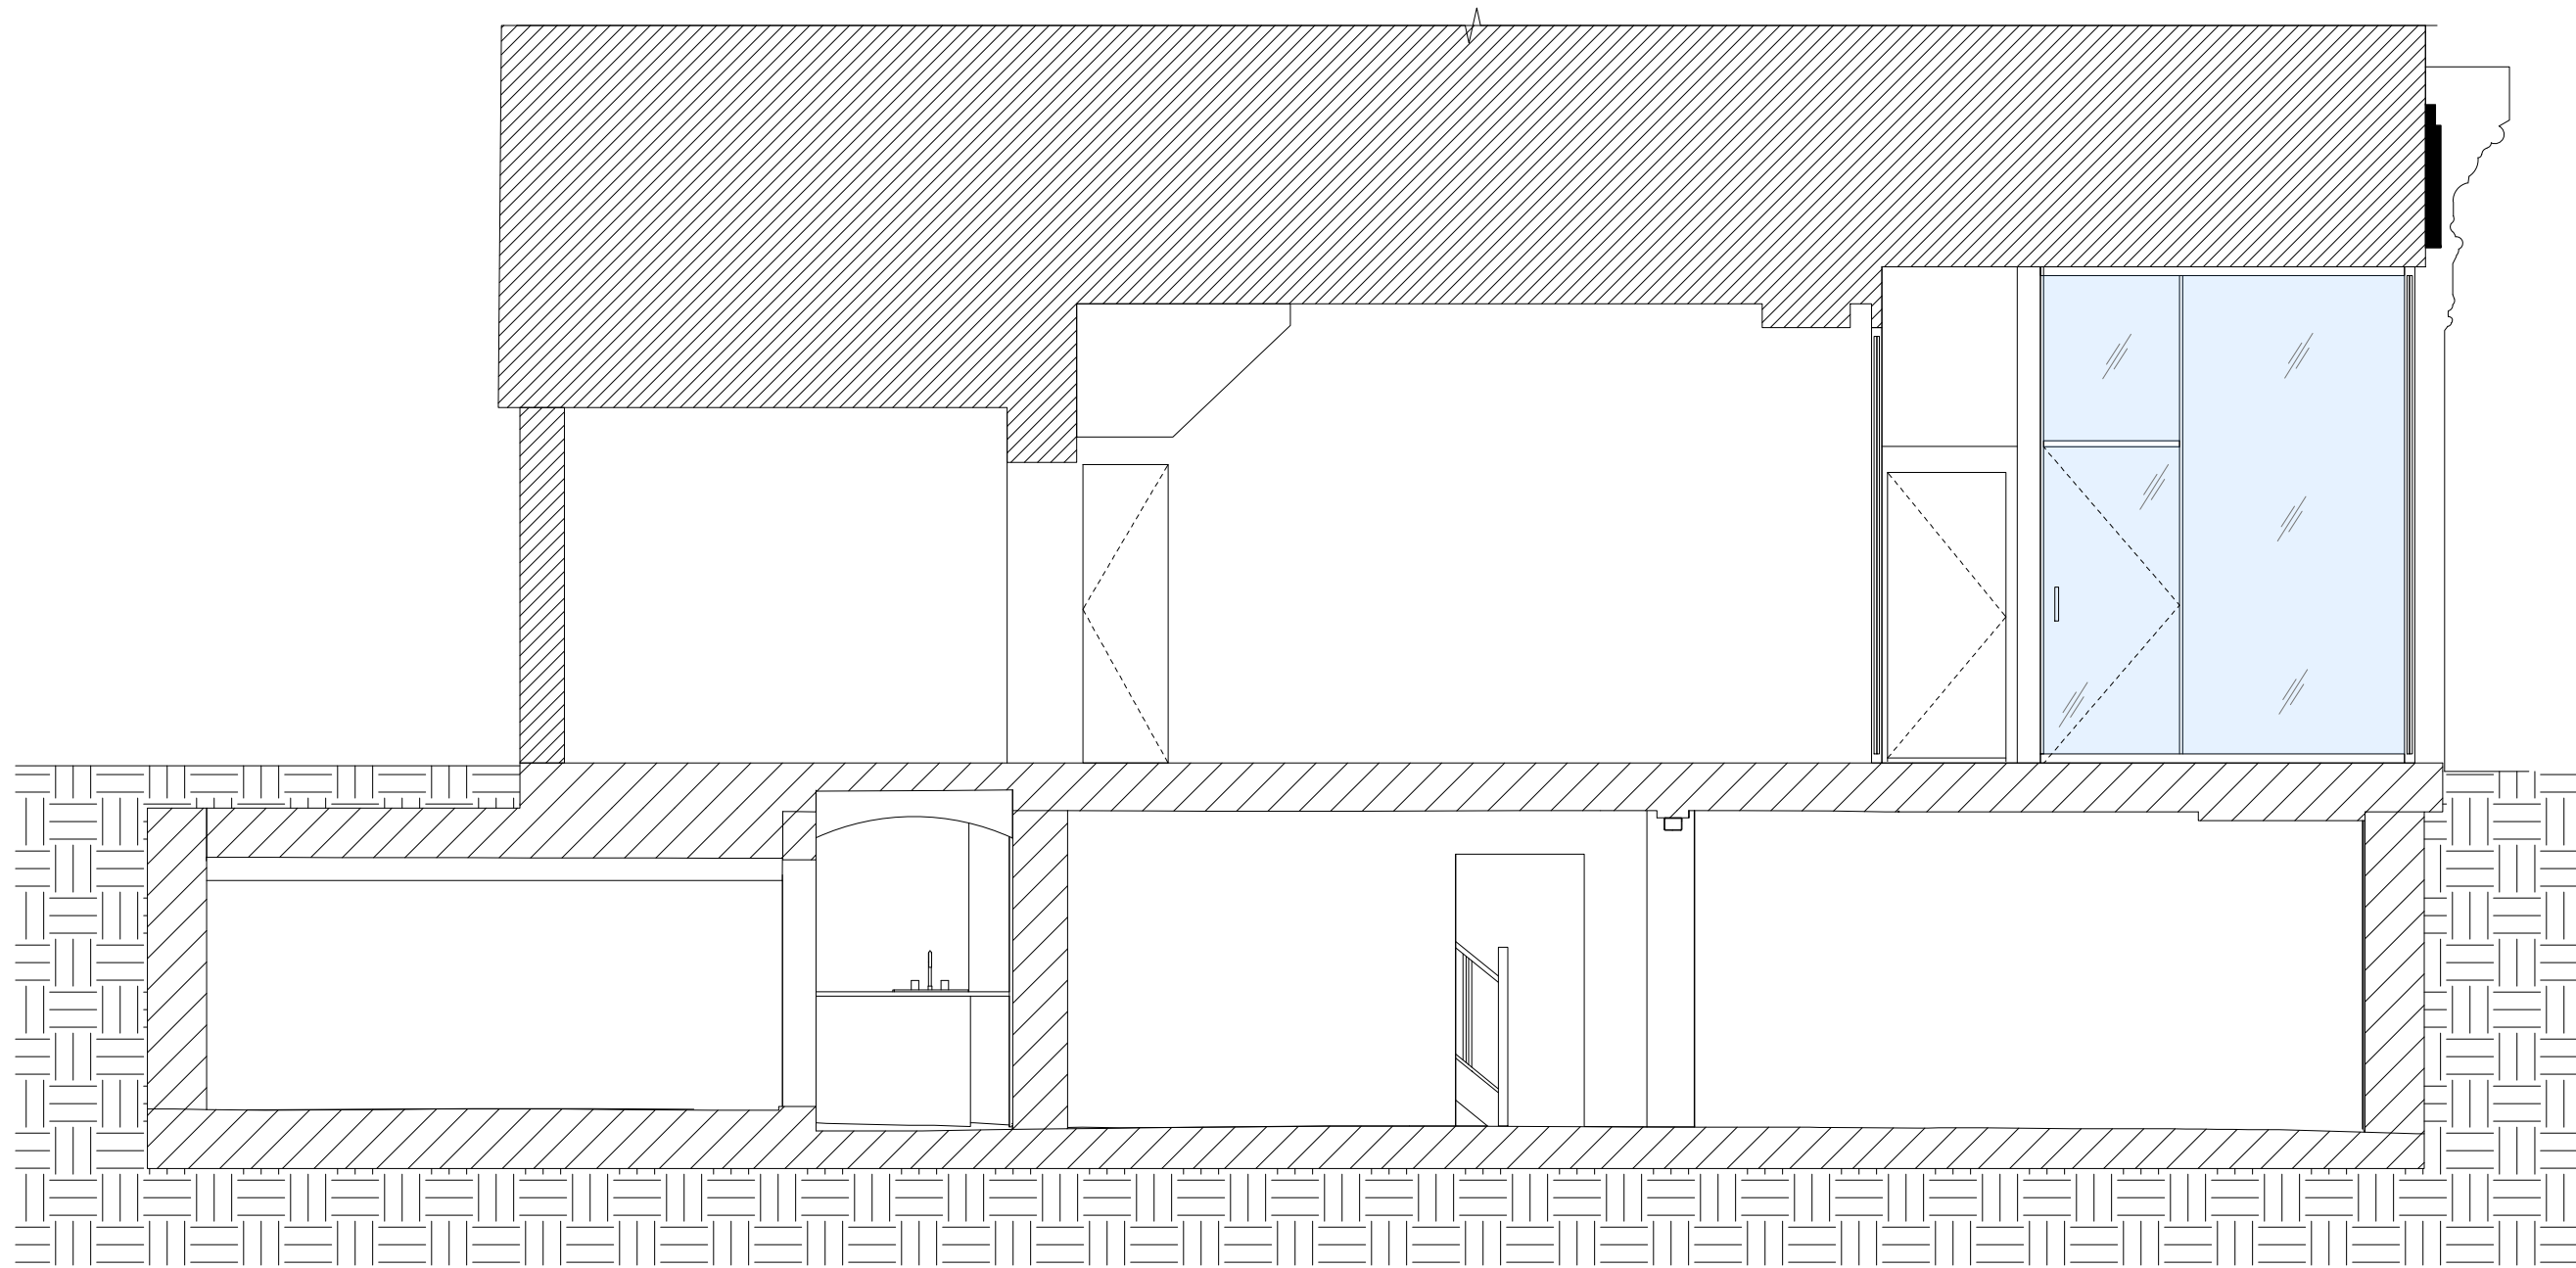

1

EXISTING SECTION AA  
SCALE 1:50 @ A3 / 1:25 @ A1

DO NOT SCALE THIS DRAWING

CLIENT

NOTES:


NOTES:

NOTES:

REV. DATE DESCRIPTION


**OmniDe**  
ARCHITECTURE PLANNING INTERIOR DESIGN  
96 BELSIZE LANE  
LONDON  
NW3 5BE, UK  
TEL +44 (0)20 3475 9456  
WWW.OMNIDE.COM

STAGE: PLANNING  
DWG. BIRTHDATE: 11/03/2024  
SCALE: 1:50 @ A3 - 1:25 @ A1  
TITLE: EXISTING SECTION AA  
BUILDING: 9 HAMPSTEAD HIGH STREET,  
LONDON, NW3 1PR  
SHEET NO.: **A-0.30** REV.

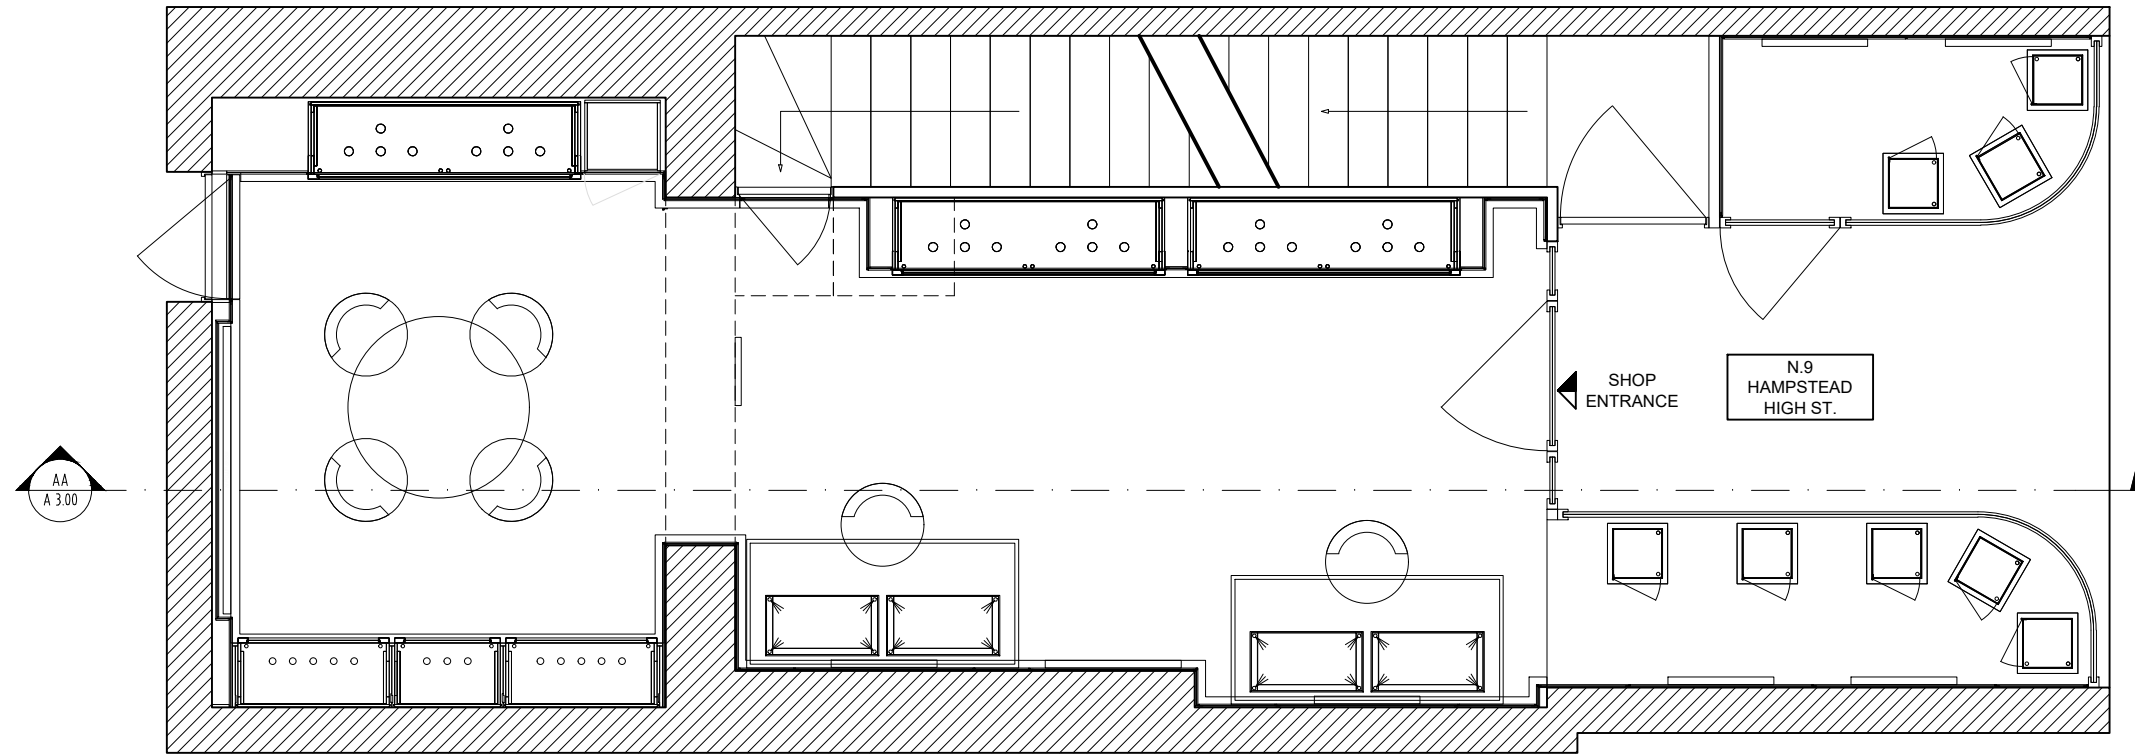


1

PROPOSED GROUND FLOOR PLAN  
SCALE 1:50 @ A3 / 1:25 @ A1

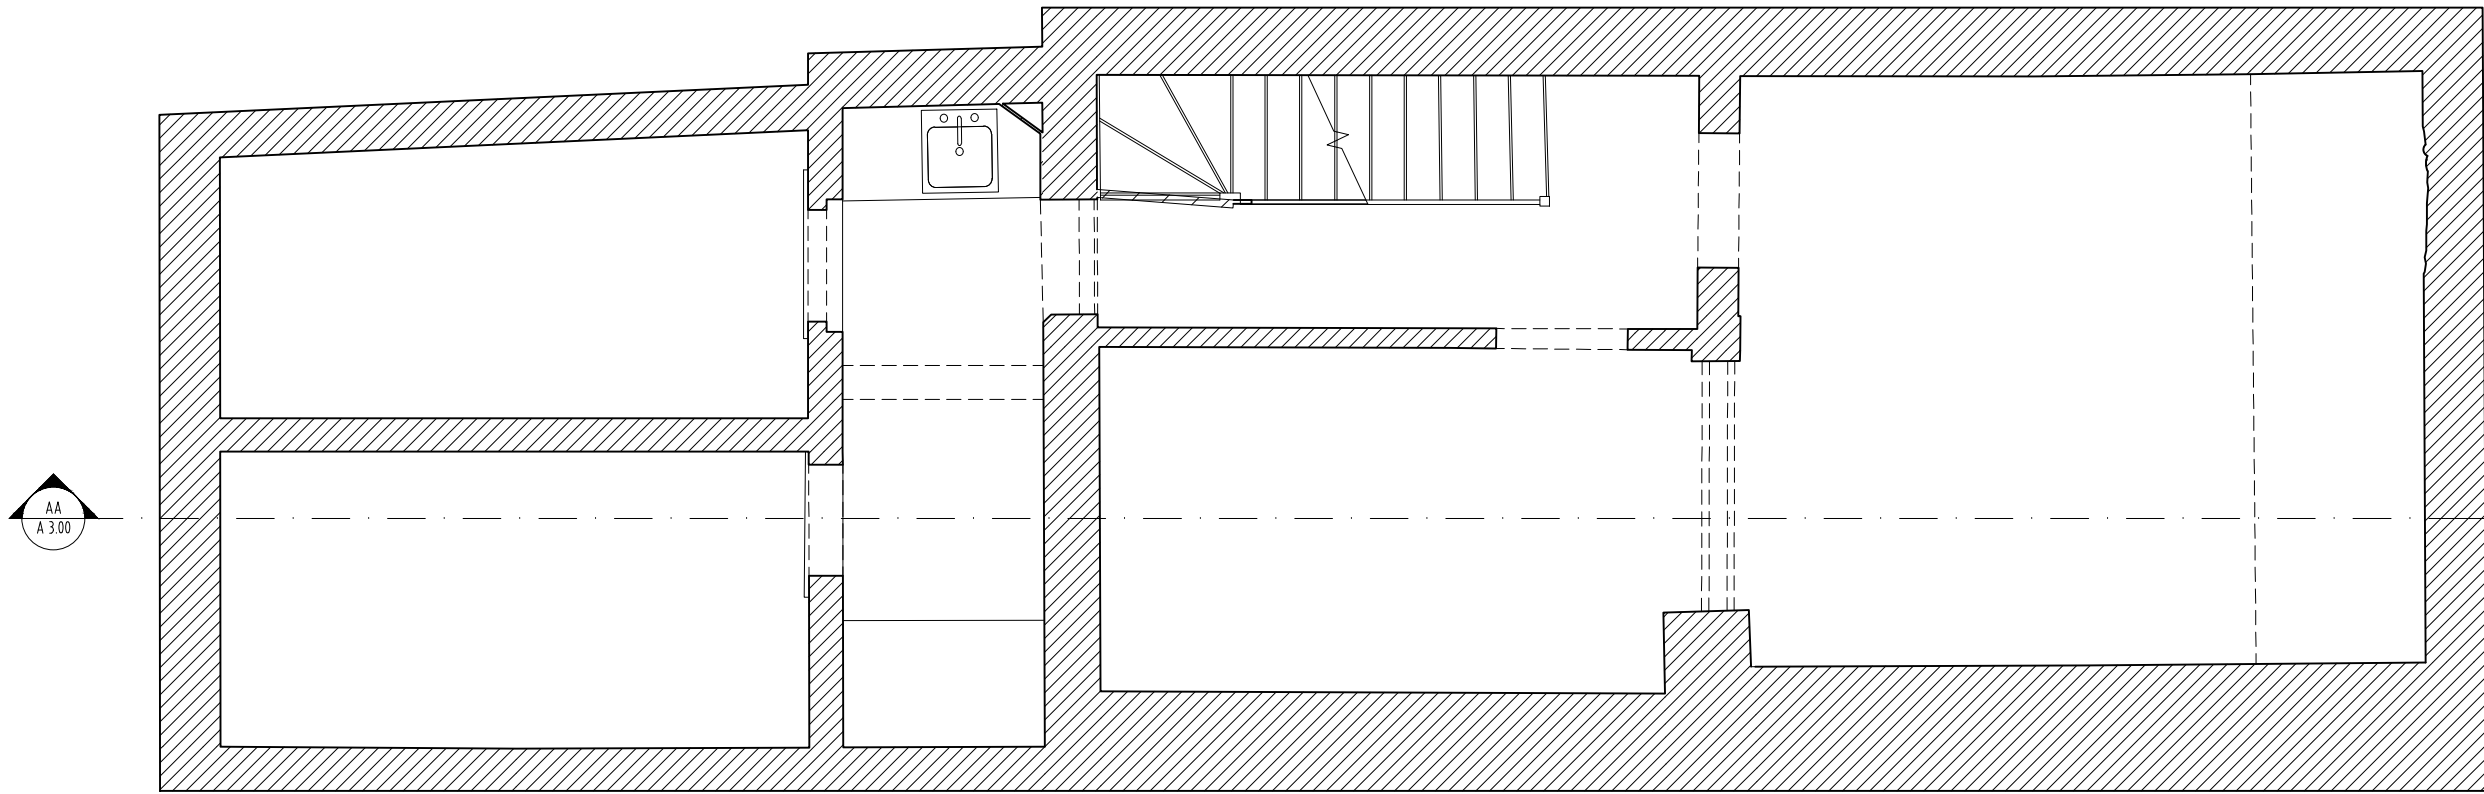

2

PROPOSED BASEMENT PLAN  
SCALE 1:50 @ A3 / 1:25 @ A1

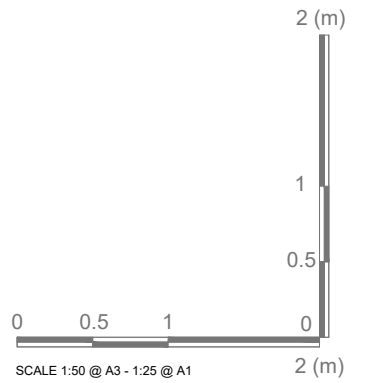

DO NOT SCALE THIS DRAWING

CLIENT

NOTES:

NOTES:

NOTES:



REV. DATE DESCRIPTION



**OMNI**De  
ARCHITECTURE PLANNING INTERIOR DESIGN

96 BELSIZE LANE  
LONDON  
NW3 5BE, UK  
TEL +44 (0)20 3475 9456  
WWW.OMNIDE.COM

STAGE: PLANNING  
DWG. BIRTHDATE: 11/03/2024  
SCALE: 1:50 @ A3 - 1:25 @ A1  
TITLE: PROPOSED PLANS  
BUILDING: 9 HAMPSTEAD HIGH STREET,  
LONDON, NW3 1PR  
SHEET NO.: A-1.00 REV.

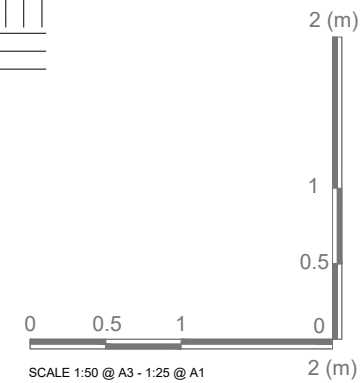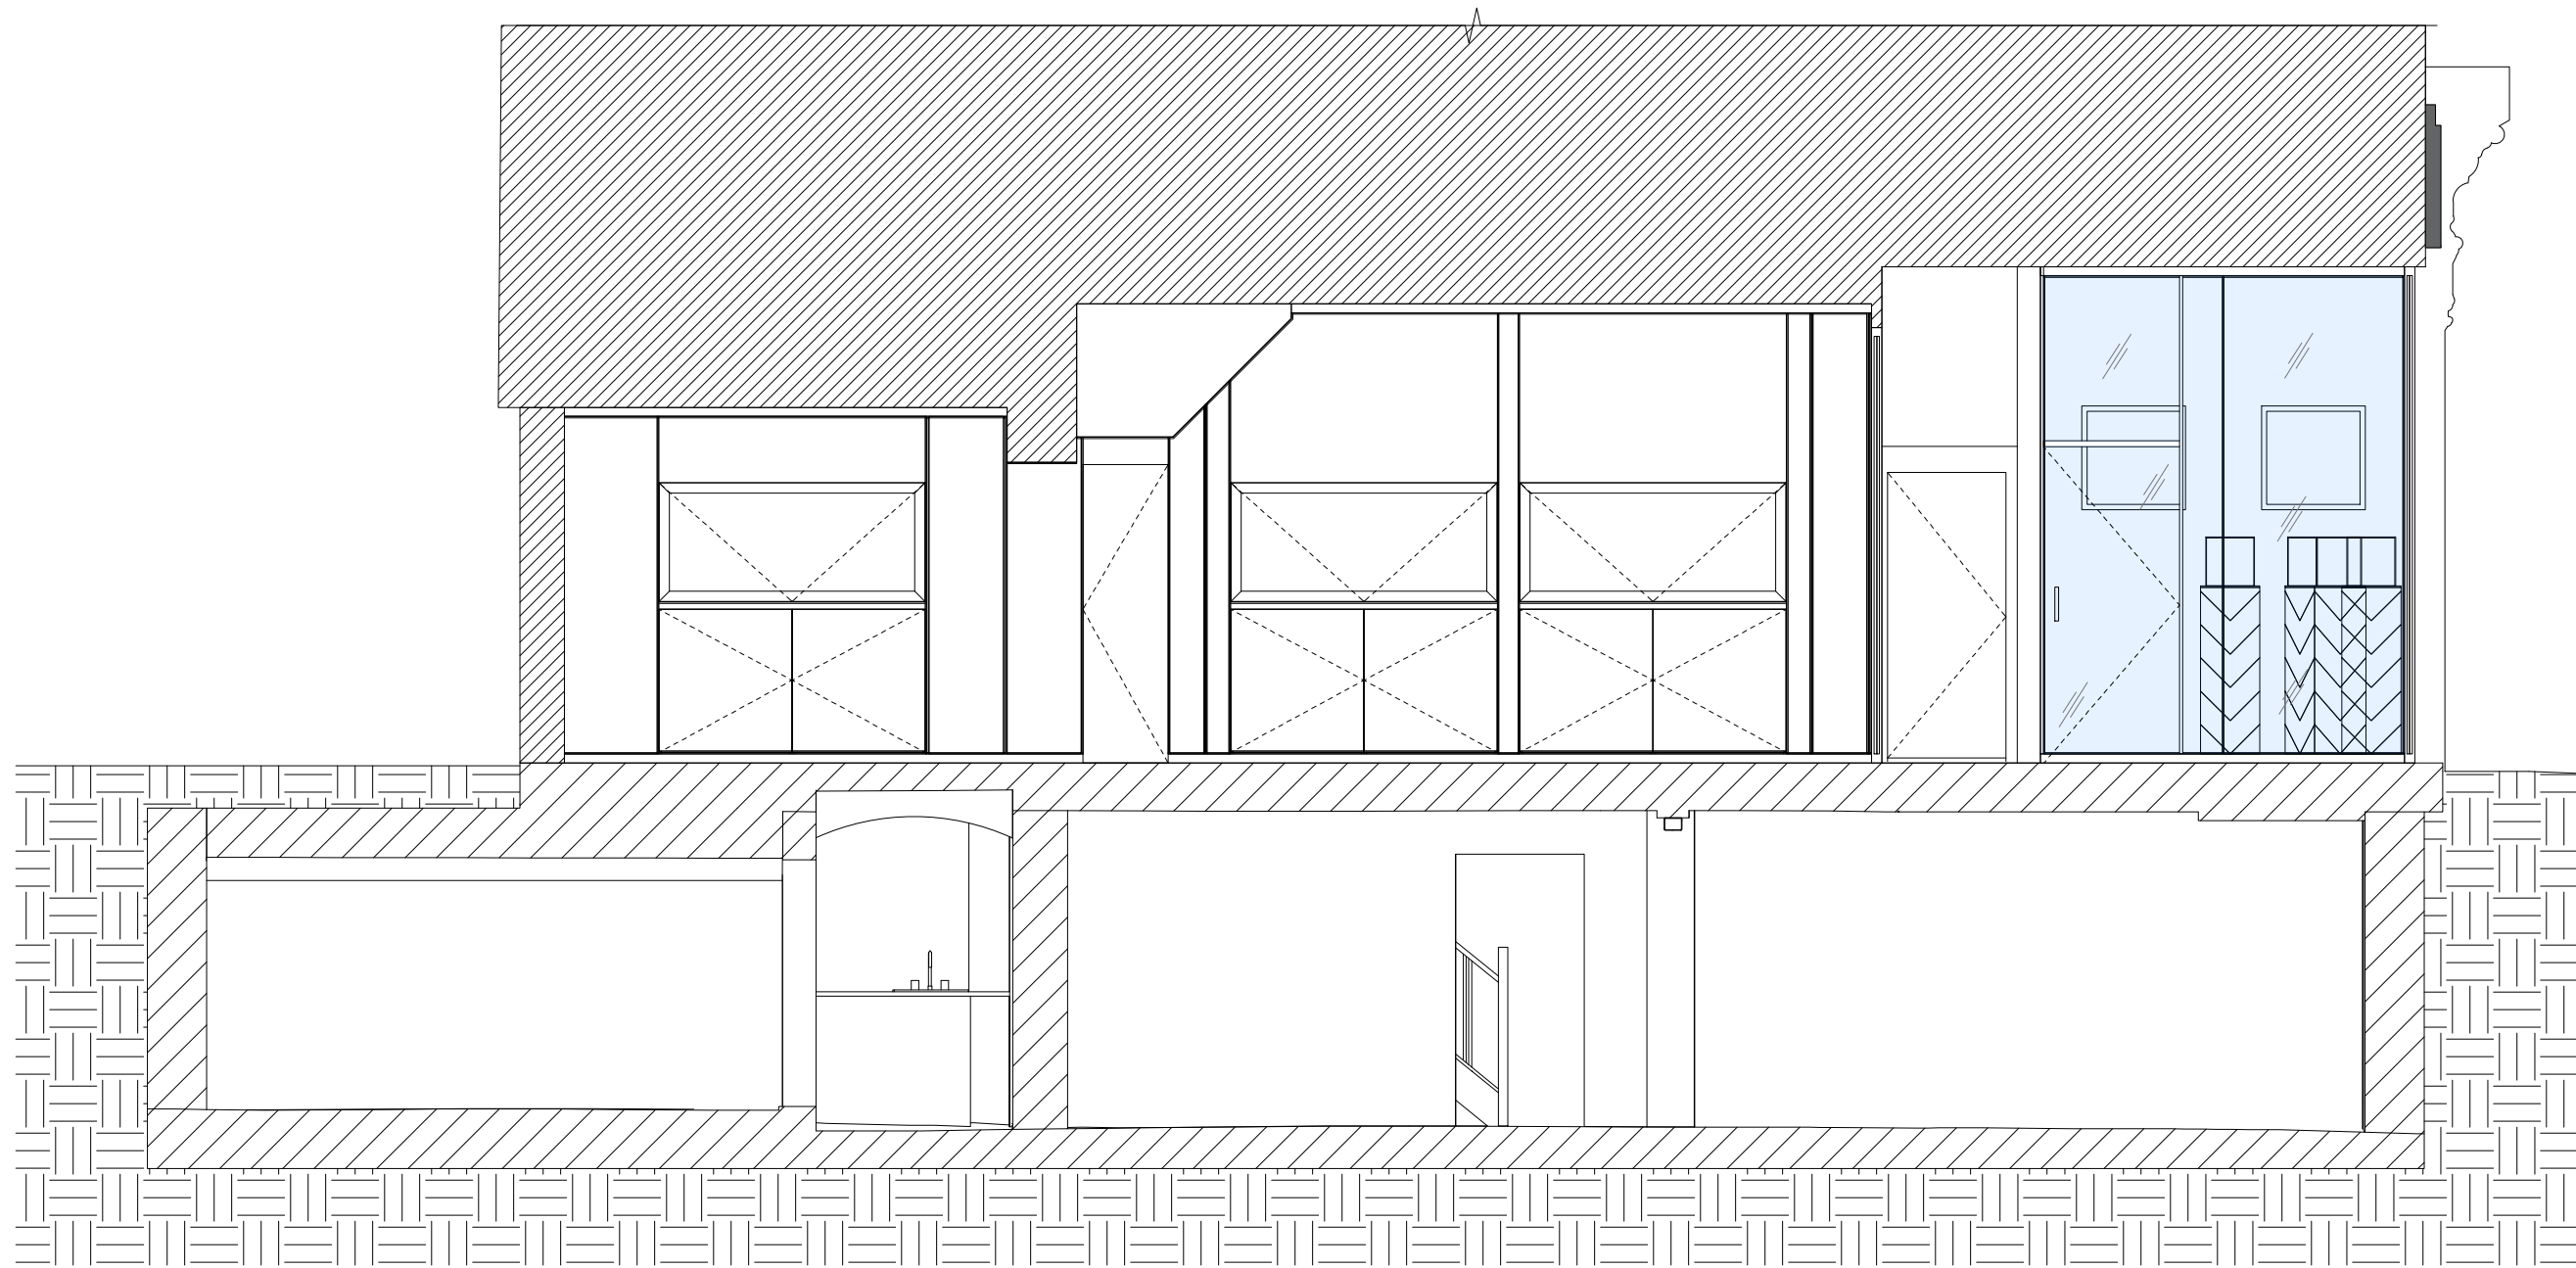

1

PROPOSED SECTION AA  
SCALE 1:50 @ A3 / 1:25 @ A1

DO NOT SCALE THIS DRAWING

CLIENT

NOTES:

NOTES:

NOTES:

REV. DATE DESCRIPTION

**OmniDe**  
ARCHITECTURE PLANNING INTERIOR DESIGN  
96 BELSIZE LANE  
LONDON  
NW3 5BE, UK  
TEL +44 (0)20 3475 9456  
WWW.OMNIDE.COM

STAGE: PLANNING  
DWG. BIRTHDATE: 11/03/2024  
SCALE: 1:50 @ A3 - 1:25 @ A1  
TITLE: PROPOSED SECTION AA  
BUILDING: 9 HAMPSTEAD HIGH STREET,  
LONDON, NW3 1PR  
SHEET NO.: A-3.00 REV.