

GENERAL NOTES:

No	Revision / Issue	Date
-	-	-


Site :  
194 Shaftesbury Avenue  
London  
WC2H 8JP

Project Title :  
Rear Extension Detail

Client :  
194 Shaftesbury Avenue  
London  
WC2H 8JP


Do not alter or amend the scale from this drawing. The information may be suitable for discussion purposes and for obtaining Planning Approval Only. This drawing is NOT for construction purposes and should not be relied upon for any other works. This drawing should not be copied or altered in any way except by way of written permission from the designers. Discrepancies may occur from onsite dimensions to this drawing issued. ABP Architectural Services will not be held liable for any discrepancies raised from this drawing and onsite dimensions.

Project Ref No : ABP-1945A-01	Sheet No : <b>P-2</b>
Date : Oct 2024	Rev-A
Scale : 1:50 @ A-3	Drawn By : ABP

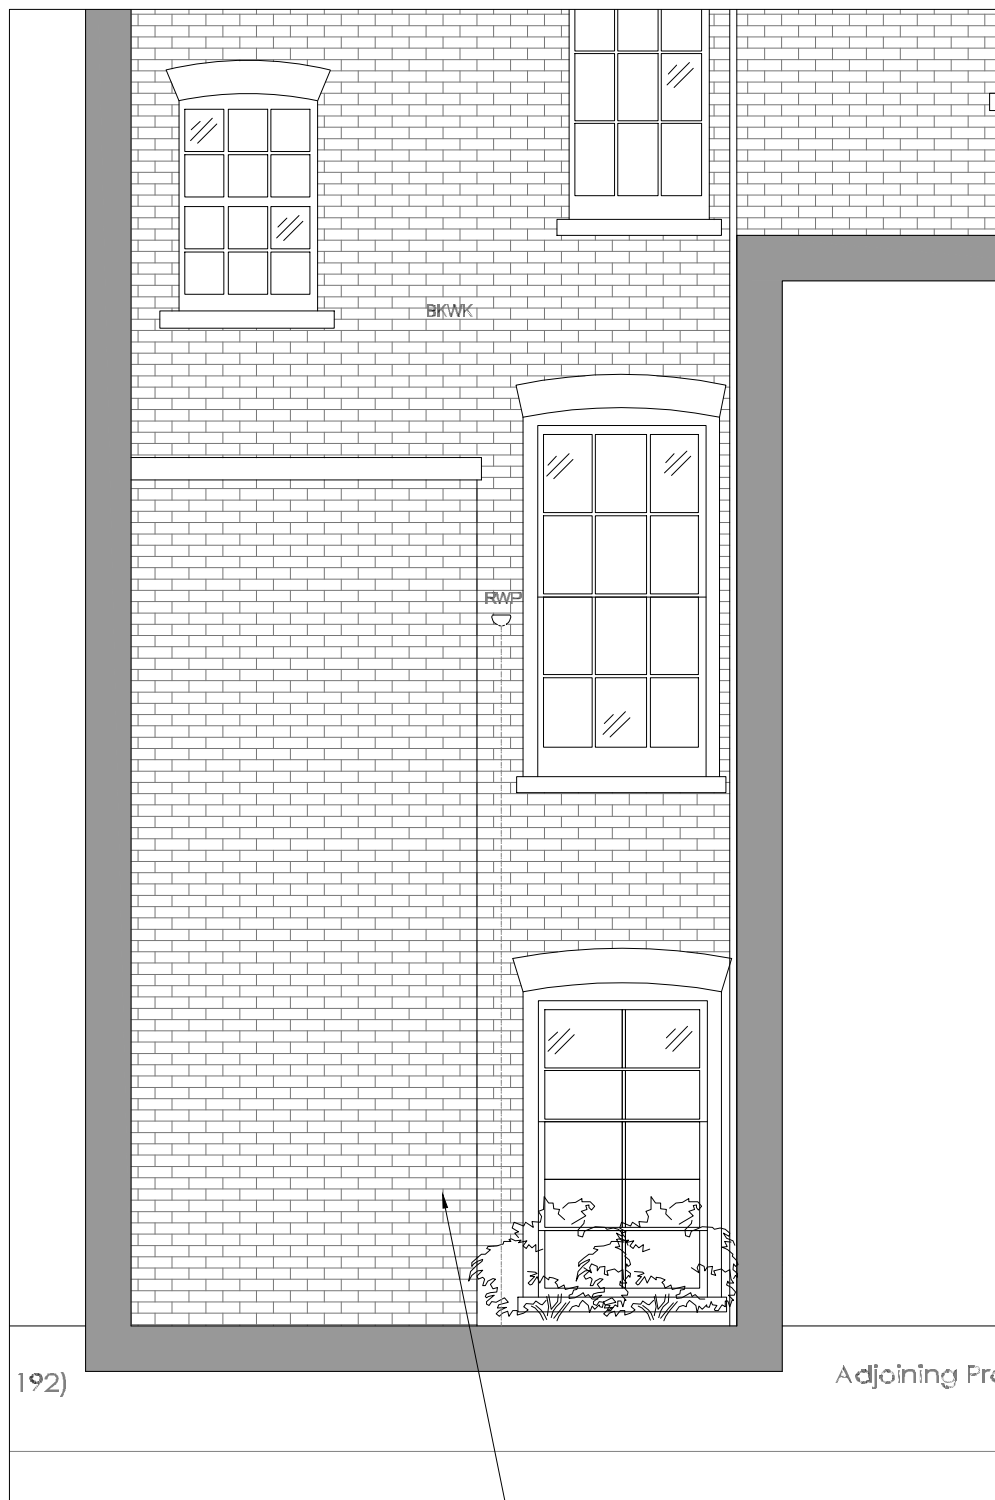


PROPOSED REAR ELEVATION

SCALE: 1:50

 

New brickwork to match existing dark yellow stock brick

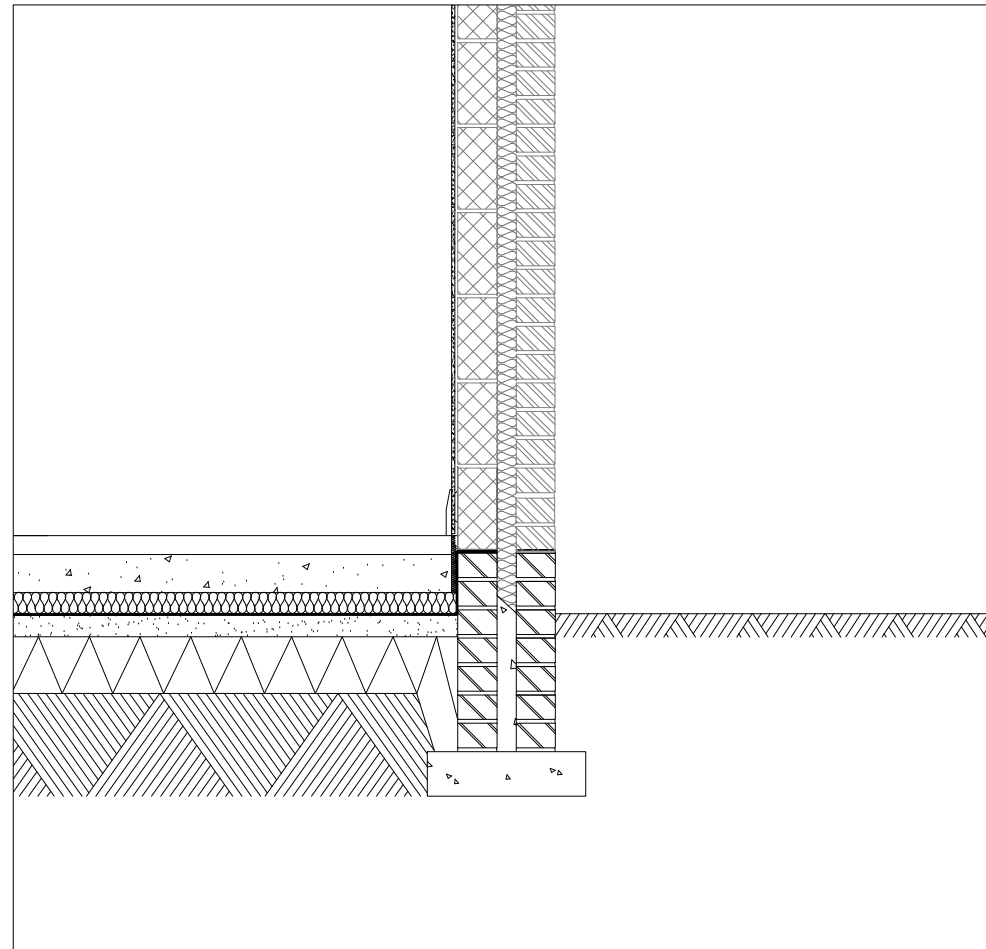

PROPOSED SECTION


SCALE: 1:20



**NEW BRICKWORK**

Dark Yellow Stock Bricks to match existing  
Flemish bond to match existing

Dark Yellow Stock Bricks  
by Windsor Reclamation

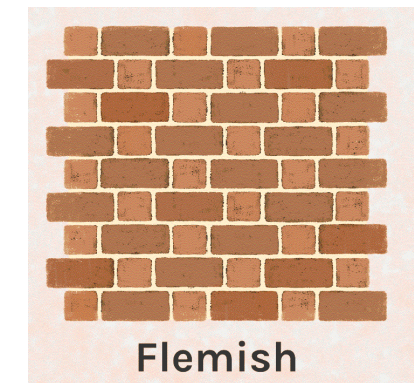

**Flemish**