

**COPYRIGHT AND LIABILITY NOTES:**



The design and drawings remain the property of Peek Architecture + Design. The client for this project will be licensed to use this design and documents on this site only upon full payment of architectural fees. This license is non-transferable. The design and drawings shall not be reproduced, up-loaded to the internet or traced without the permission of Peek Architecture + Design.

This drawing has been prepared from a survey drawing from Peek Architecture and Design Ltd commissioned by the client. It is VERY IMPORTANT that all dimensions are checked carefully before any work commences or any materials are ordered. If any discrepancies are noticed between this drawing and any other contract document then please contact Peek Architecture + Design immediately.

**DO NOT SCALE USE FIGURED DIMENSIONS ONLY**  
All dimensions to be verified on site prior to the commencement of any work or the production of any shop drawing.

This drawing to be read in conjunction with all related Architect's and Engineer's drawings and any other relevant information.

**GENERAL NOTES:**

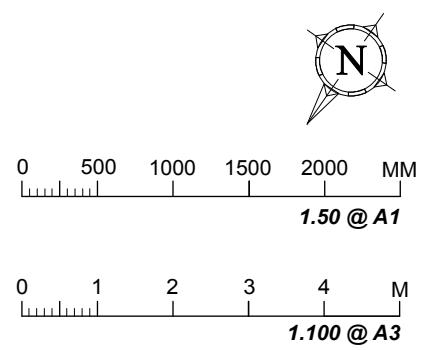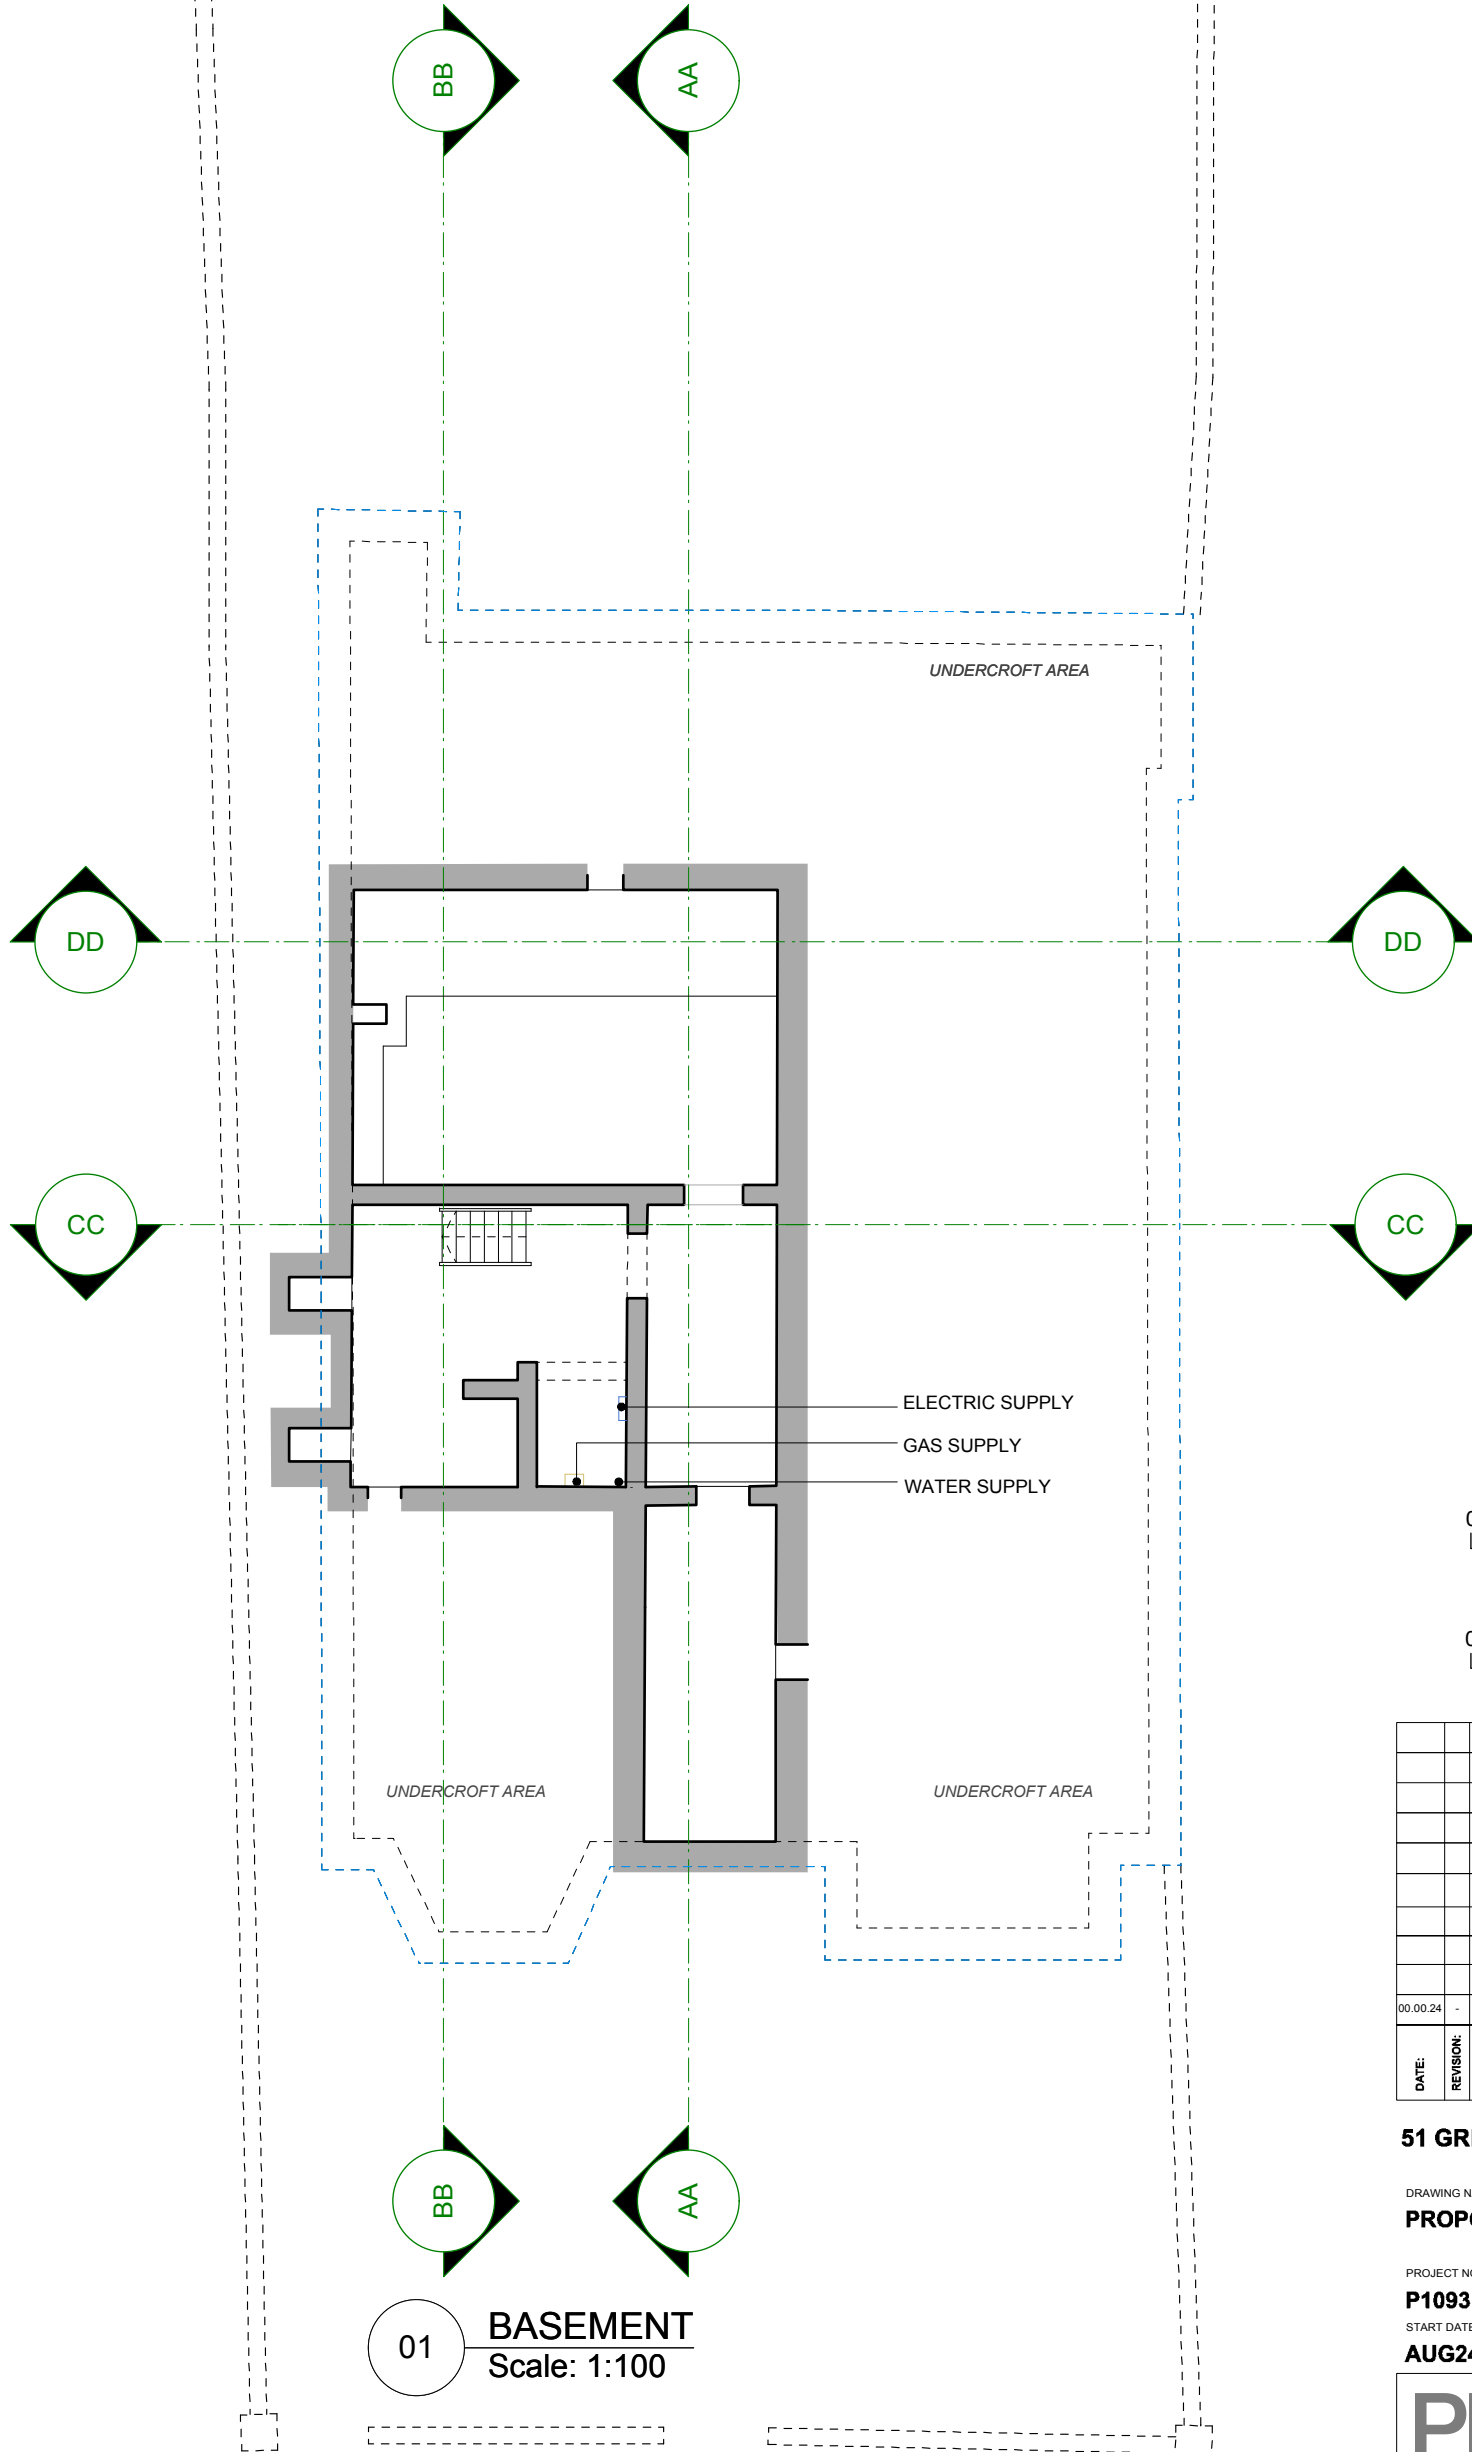

DATE	REVISION	REVISION COMMENTS	AUTHOR	CHECKED
00.00.24	-	First Issue.	DM	GT

**51 GREENCROFT GARDENS, NW6 3LL**

DRAWING NAME:  
**PROPOSED BASEMENT**

PROJECT NO: **P1093**    DRAWING NO: **PL201**    REVISION: **-**    SCALE @ SIZE: **1:50 @ A1 / 1:100 @ A3**

START DATE: **AUG24**    FIRST AUTHOR: **DM**

**PEEK** | Architecture + Design Ltd

Address: 12-13 Poland Street, London, W1F 8QB  
Web: www.peekarchitecture.co.uk | Email: georgina@peekarchitecture.co.uk | Tel: 0207 734 3094

**COPYRIGHT AND LIABILITY NOTES:**

The design and drawings remain the property of Peek Architecture + Design. The client for this project will be licensed to use this design and documents on this site only upon full payment of architectural fees. This license is non-transferable. The design and drawings shall not be reproduced, up-loaded to the internet or traced without the permission of Peek Architecture + Design.


This drawing has been prepared from a survey drawing from Peek Architecture and Design Ltd commissioned by the client. It is VERY IMPORTANT that all dimensions are checked carefully before any work commences or any materials are ordered. If any discrepancies are noticed between this drawing and any other contract document then please contact Peek Architecture + Design immediately.

**DO NOT SCALE USE FIGURED DIMENSIONS ONLY**  
All dimensions to be verified on site prior to the commencement of any work or the production of any shop drawing.

This drawing to be read in conjunction with all related Architect's and Engineer's drawings and any other relevant information.

**GENERAL NOTES:**

**DEMOLITION (IN PINK)**

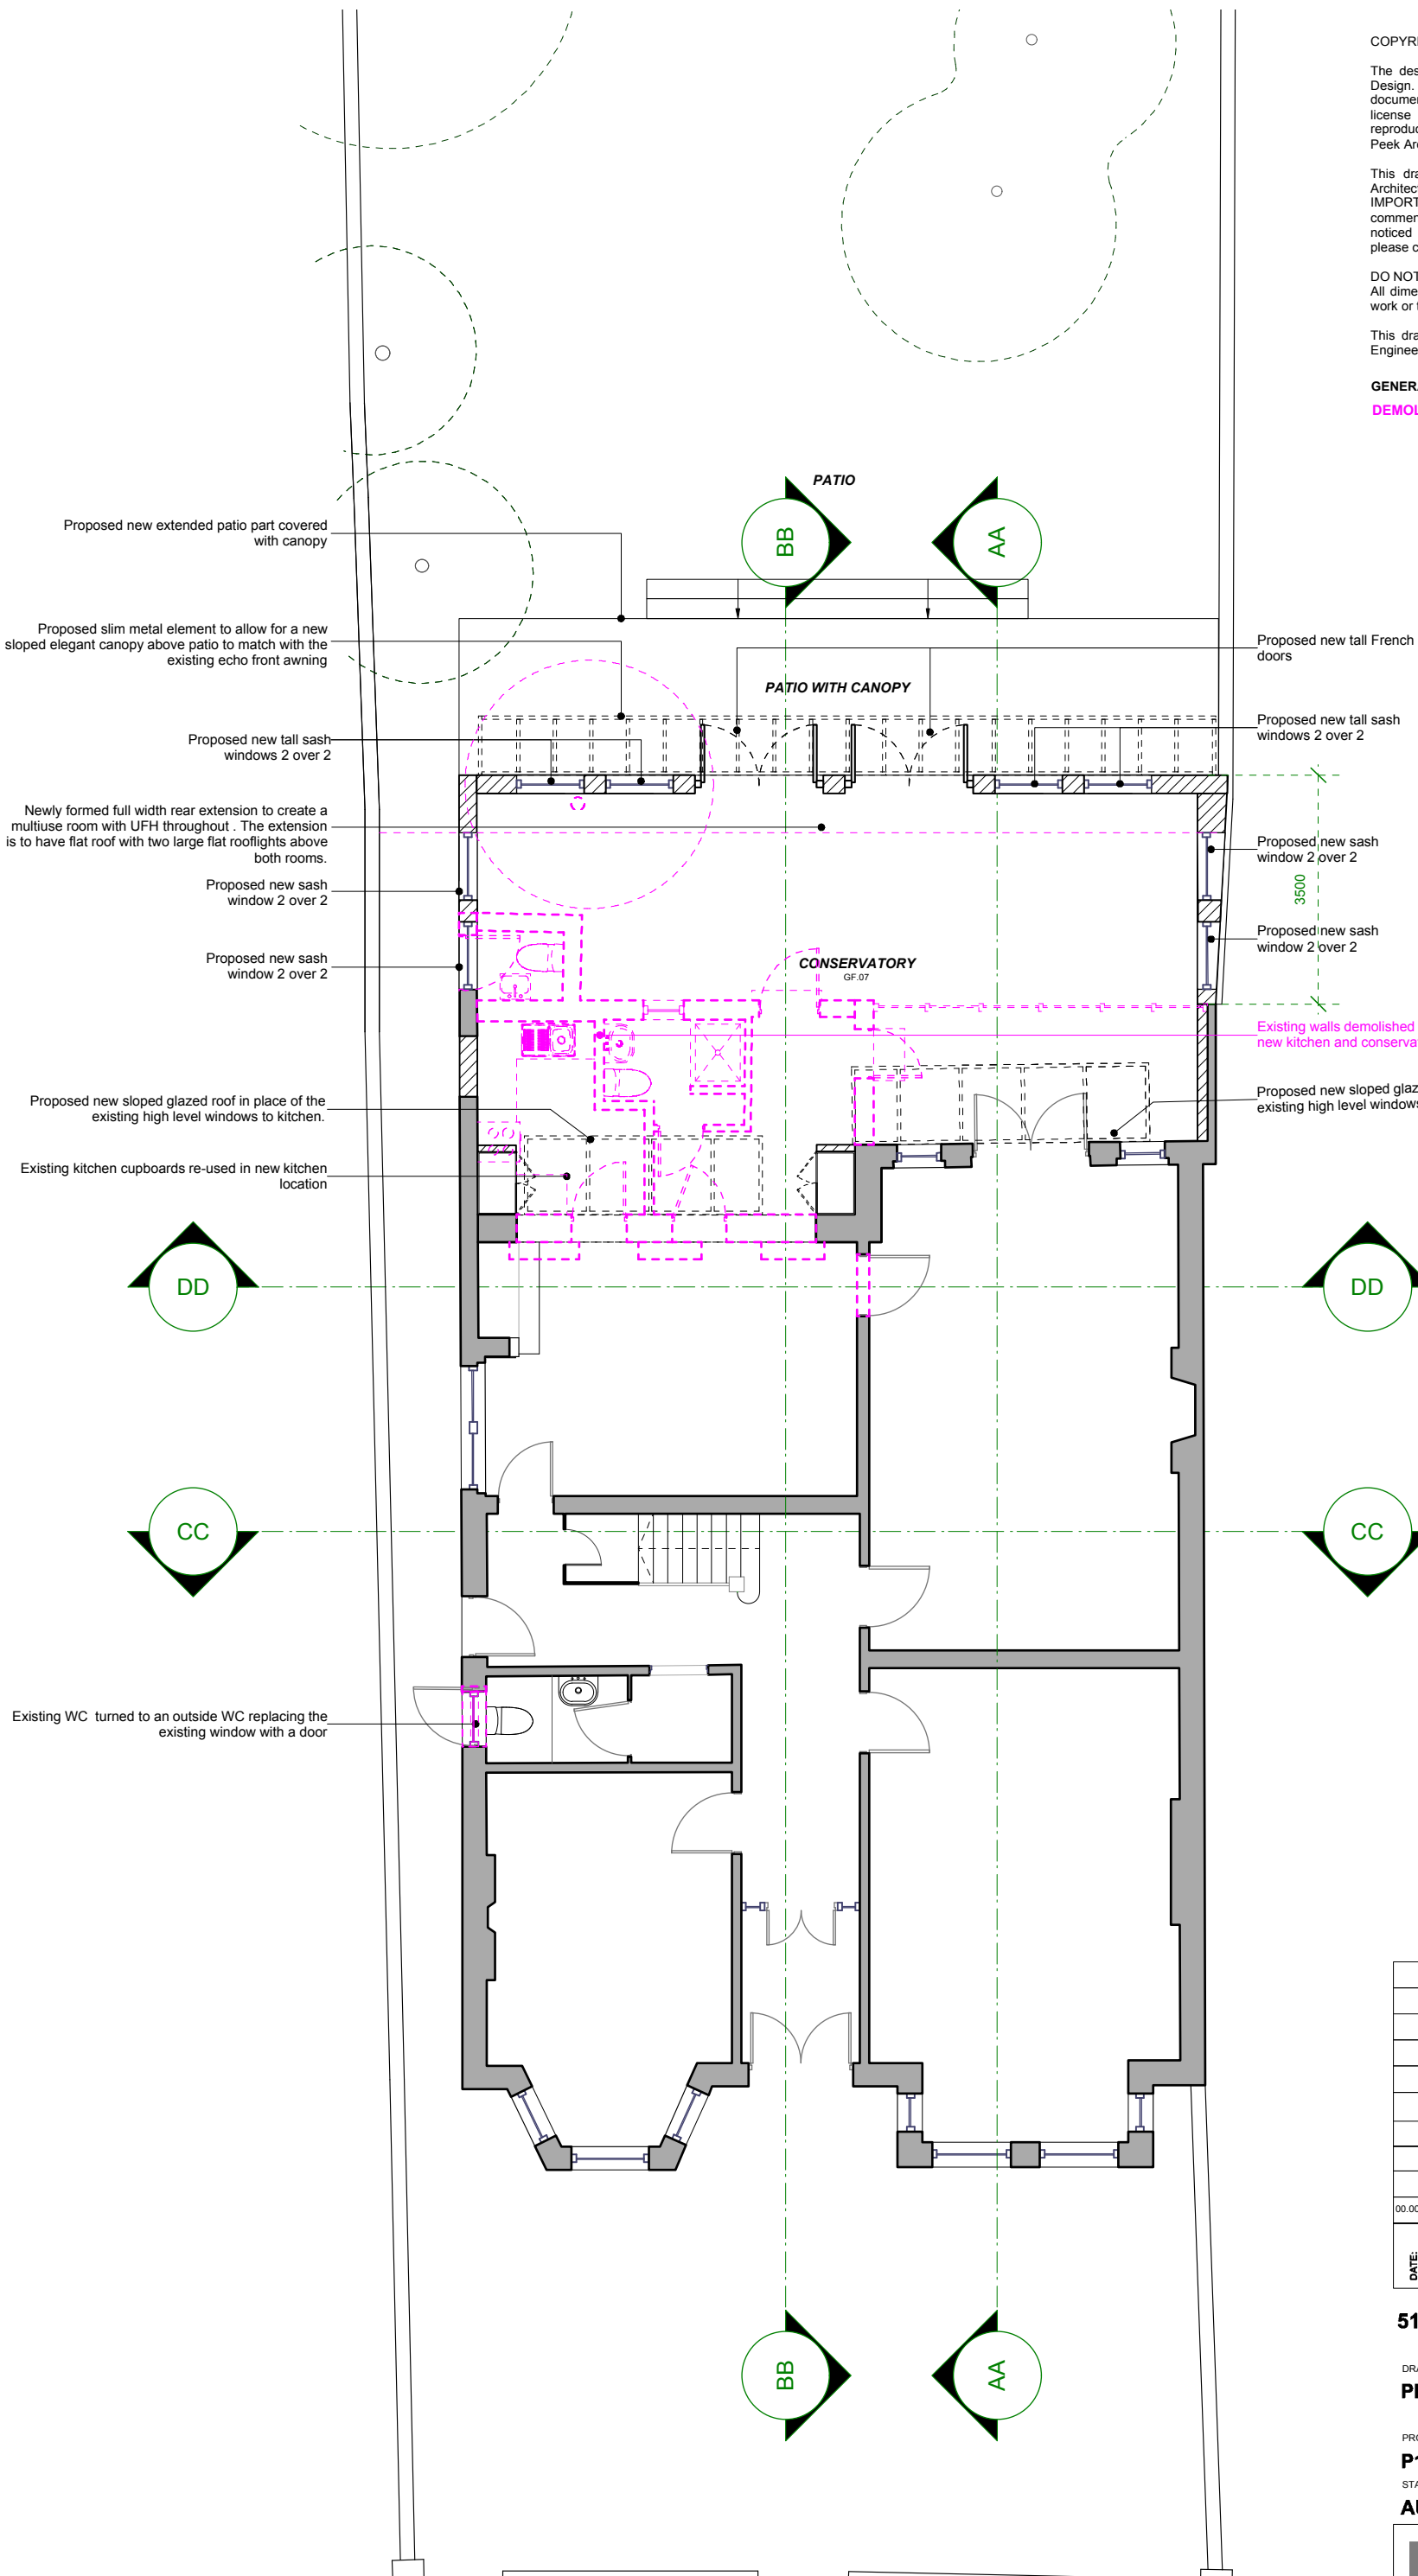

Proposed new extended patio part covered with canopy

Proposed slim metal element to allow for a new sloped elegant canopy above patio to match with the existing echo front awning

Proposed new tall sash windows 2 over 2

Newly formed full width rear extension to create a multiuse room with UFH throughout. The extension is to have flat roof with two large flat rooflights above both rooms.

Proposed new sash window 2 over 2

Proposed new sash window 2 over 2

Proposed new sloped glazed roof in place of the existing high level windows to kitchen.

Existing kitchen cupboards re-used in new kitchen location

DD

CC

Existing WC turned to an outside WC replacing the existing window with a door

BB

AA

Proposed new tall French doors


Proposed new tall sash windows 2 over 2

Proposed new sash window 2 over 2

Proposed new sash window 2 over 2

Existing walls demolished to allow with a new kitchen and conservatory

Proposed new sloped glazed roof in place of the existing high level windows to kitchen.

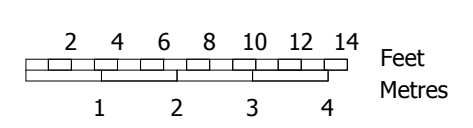

DATE	REVISION	REVISION COMMENTS	AUTHOR	CHECKED
00.00.24	-	First issue.	DM	GT

**51 GREENCROFT GARDENS, NW6 3LL**

DRAWING NAME:  
**PROPOSED GROUND FLOOR**

PROJECT NO: **P1093**    DRAWING NO: **PL202**    REVISION: **-**    SCALE @ SIZE: **1:100 @ A3**

START DATE: **AUG24**    FIRST AUTHOR: **DM**

**PEEK** | Architecture + Design Ltd

Address: 12-13 Poland Street, London, W1F 8GB  
 Web: www.peakarchitecture.co.uk | Email: georgina@peakarchitecture.co.uk | Tel: 0207 734 3094



**COPYRIGHT AND LIABILITY NOTES:**




The design and drawings remain the property of Peek Architecture + Design. The client for this project will be licensed to use this design and documents on this site only upon full payment of architectural fees. This license is non-transferable. The design and drawings shall not be reproduced, up-loaded to the internet or traced without the permission of Peek Architecture + Design.

This drawing has been prepared from a survey drawing from Peek Architecture and Design Ltd commissioned by the client. It is VERY IMPORTANT that all dimensions are checked carefully before any work commences or any materials are ordered. If any discrepancies are noticed between this drawing and any other contract document then please contact Peek Architecture + Design immediately.

**DO NOT SCALE USE FIGURED DIMENSIONS ONLY**  
All dimensions to be verified on site prior to the commencement of any work or the production of any shop drawing.

This drawing to be read in conjunction with all related Architect's and Engineer's drawings and any other relevant information.

**GENERAL NOTES:**

  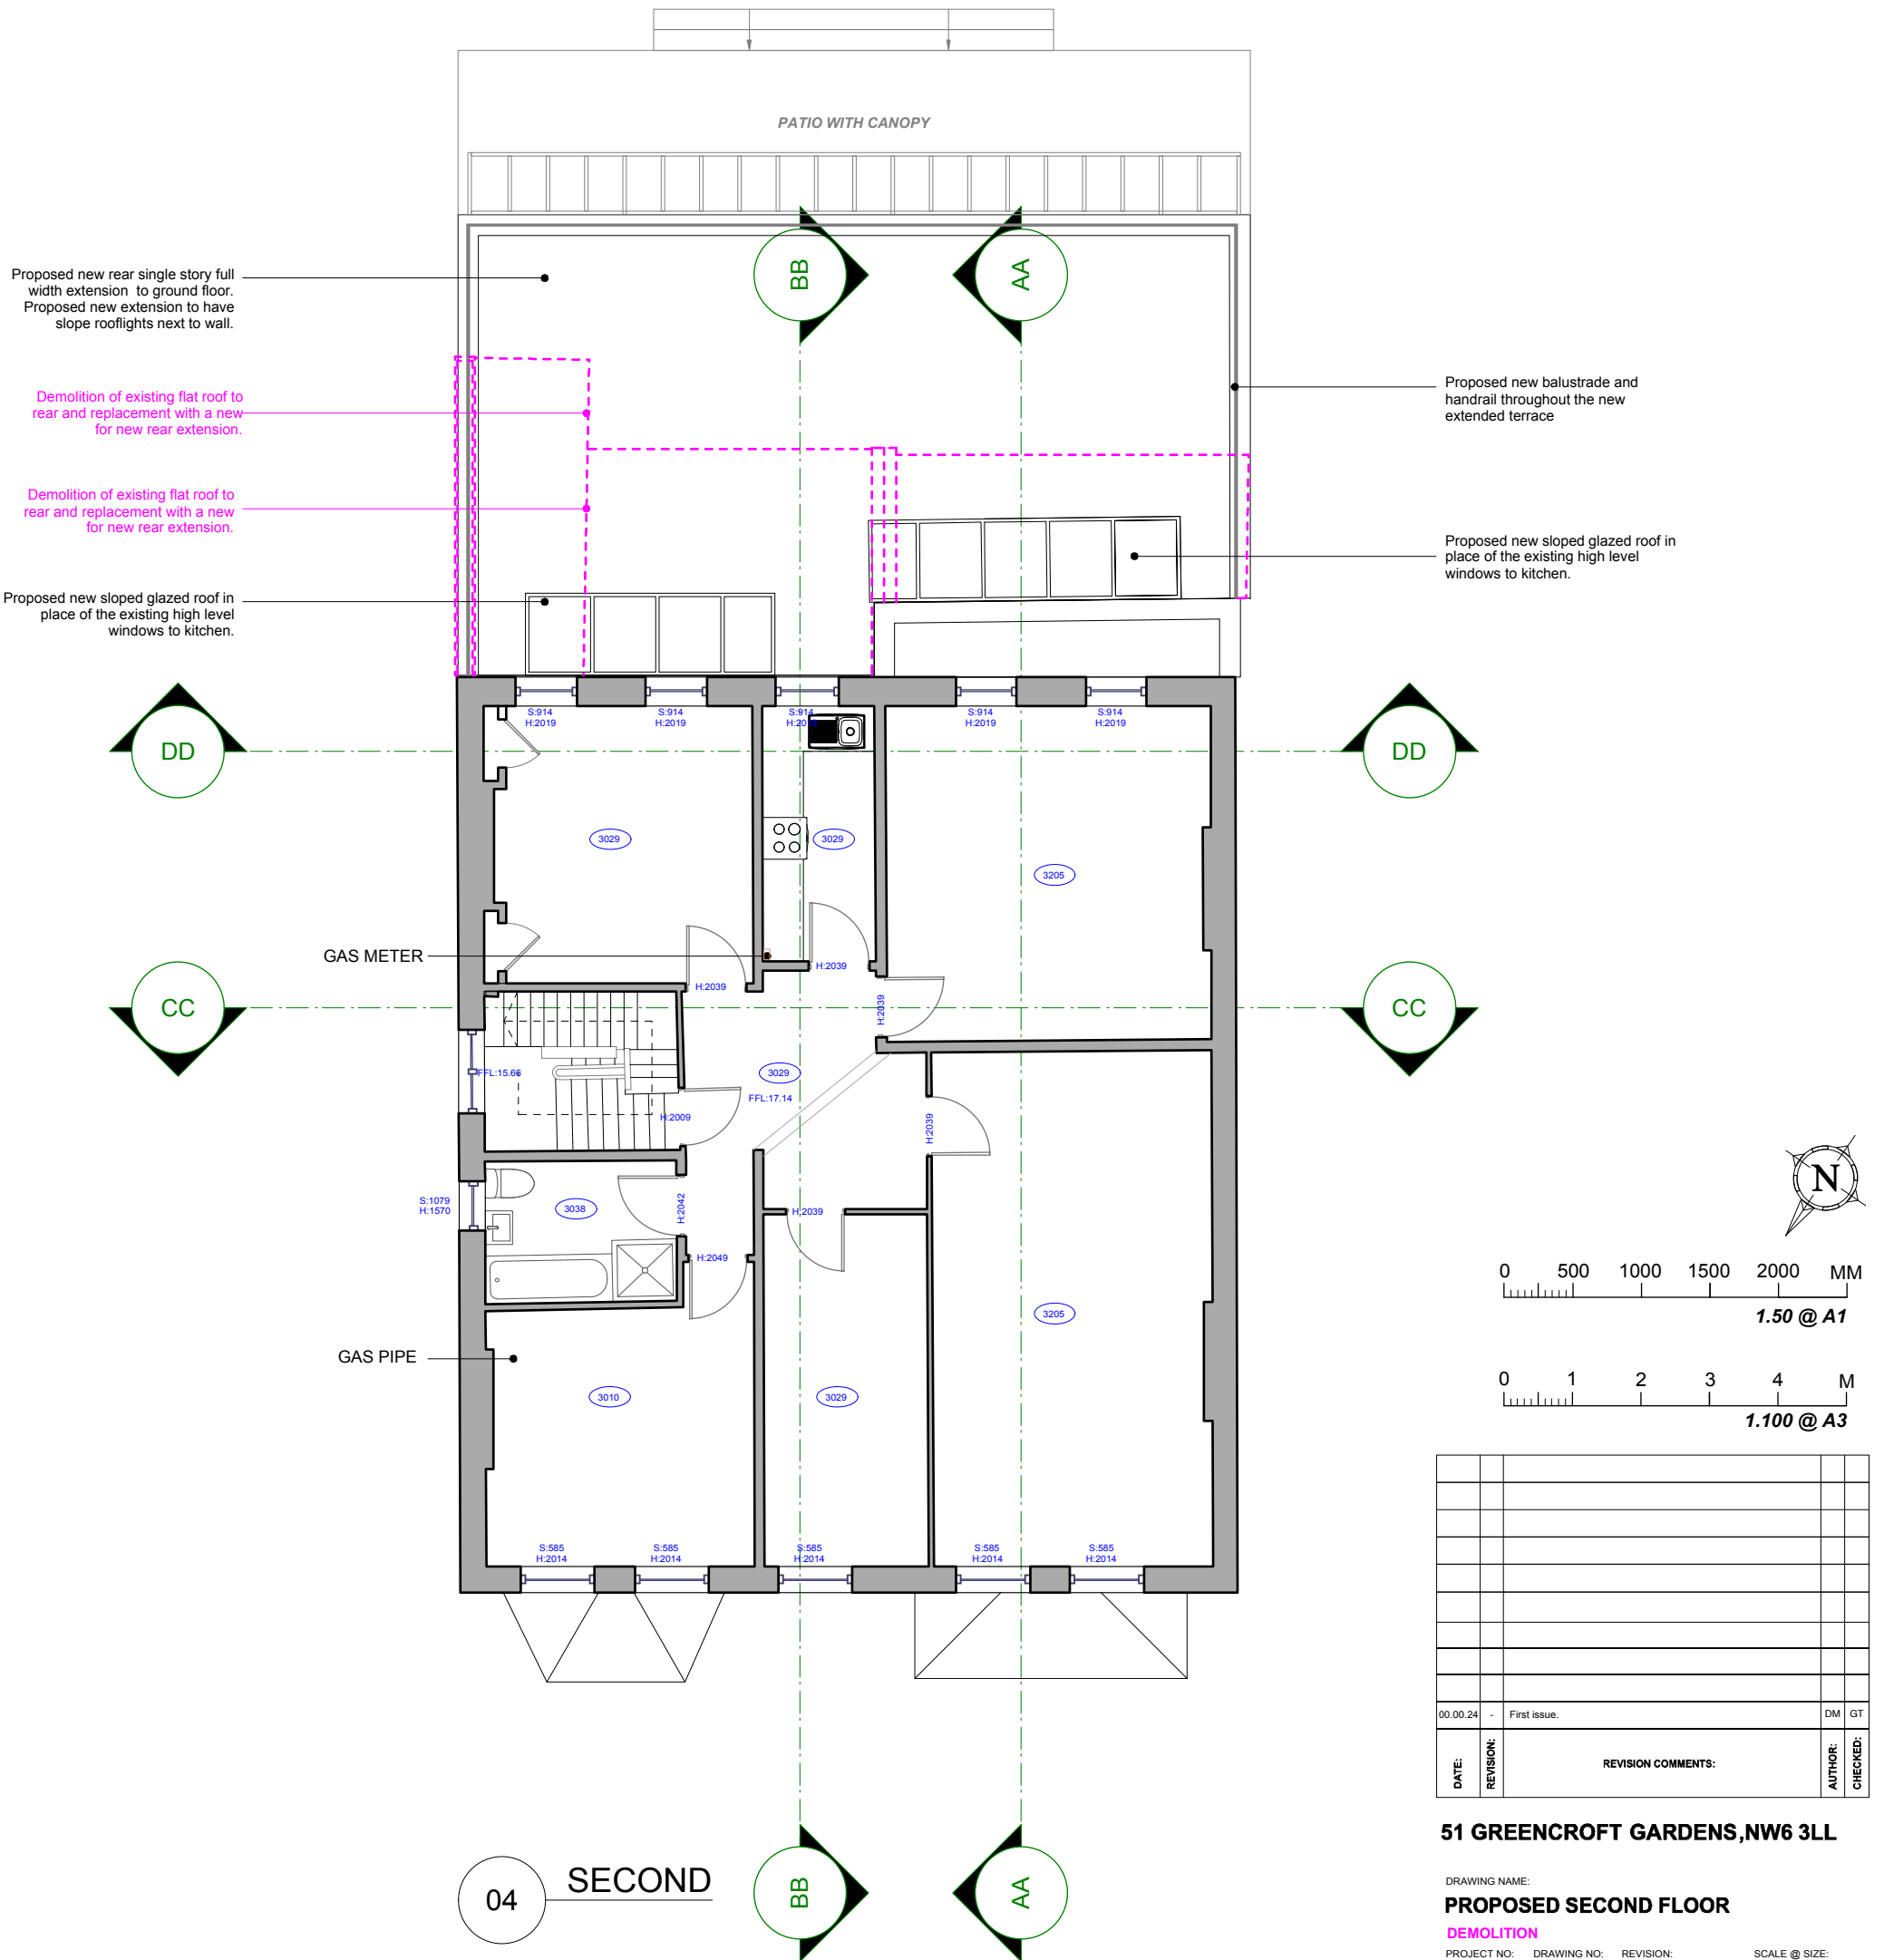

DATE	REVISION	REVISION COMMENTS	AUTHOR	CHECKED
00.00.24	-	First issue.	DM	GT

**51 GREENCROFT GARDENS, NW6 3LL**

DRAWING NAME:  
**PROPOSED SECOND FLOOR**  
**DEMOLITION**

PROJECT NO: **P1093** DRAWING NO: **PL204** REVISION: **-** SCALE @ SIZE: **1:50 @ A1 / 1:100 @ A3**

START DATE: **AUG24** FIRST AUTHOR: **DM**

04 SECOND

**COPYRIGHT AND LIABILITY NOTES:**




The design and drawings remain the property of Peek Architecture + Design. The client for this project will be licensed to use this design and documents on this site only upon full payment of architectural fees. This license is non-transferable. The design and drawings shall not be reproduced, up-loaded to the internet or traced without the permission of Peek Architecture + Design.

This drawing has been prepared from a survey drawing from Peek Architecture and Design Ltd commissioned by the client. It is VERY IMPORTANT that all dimensions are checked carefully before any work commences or any materials are ordered. If any discrepancies are noticed between this drawing and any other contract document then please contact Peek Architecture + Design immediately.

DO NOT SCALE USE FIGURED DIMENSIONS ONLY  
All dimensions to be verified on site prior to the commencement of any work or the production of any shop drawing.

This drawing to be read in conjunction with all related Architect's and Engineer's drawings and any other relevant information.

**GENERAL NOTES:**

  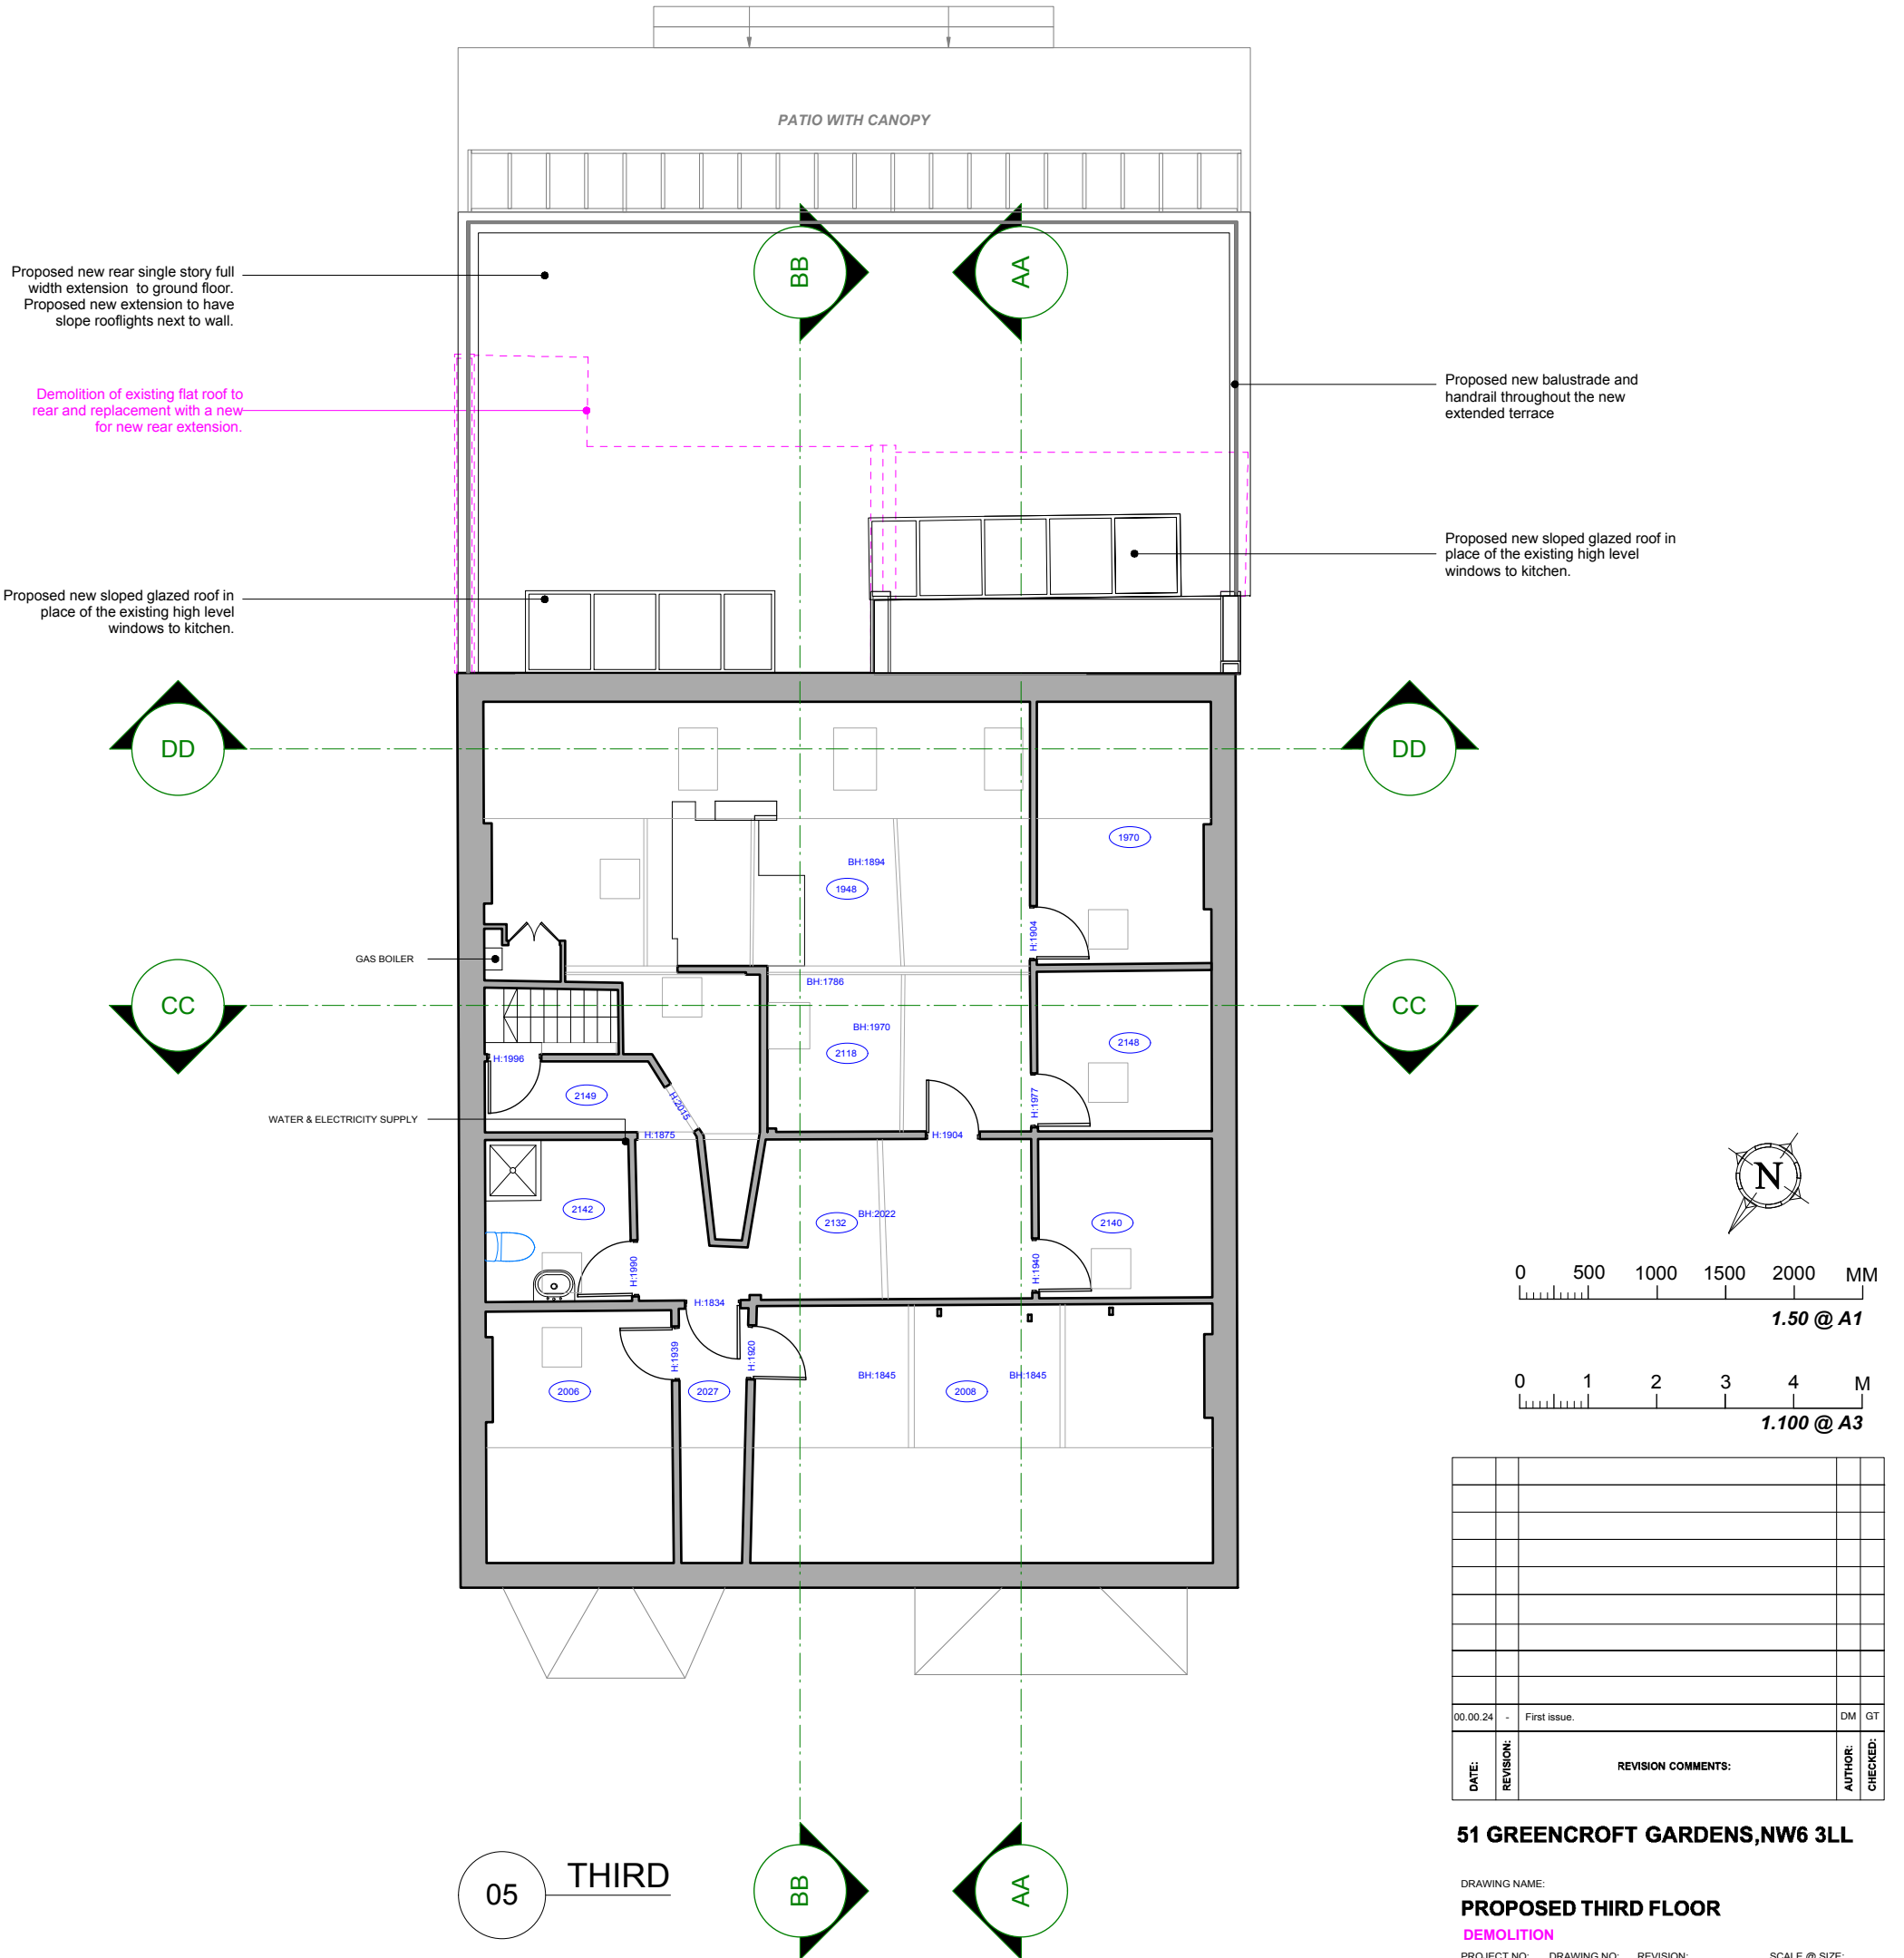


DATE	REVISION	REVISION COMMENTS	AUTHOR	CHECKED
00.00.24	-	First issue.	DM	GT

**51 GREENCROFT GARDENS, NW6 3LL**

DRAWING NAME:  
**PROPOSED THIRD FLOOR DEMOLITION**  
PROJECT NO: DRAWING NO: REVISION: SCALE @ SIZE:  
**P1093 PL205 - 1:50 @ A1 / 1:100 @ A3**  
START DATE: FIRST AUTHOR:  
**AUG24 DM**

**PEEK** | Architecture + Design Ltd  
Address: 12-13 Poland Street, London, W1F 8QB  
Web: www.peakarchitecture.co.uk | Email: georgina@peakarchitecture.co.uk | Tel: 0207 734 3094

05 THIRD

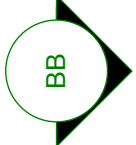

**COPYRIGHT AND LIABILITY NOTES:**


The design and drawings remain the property of Peek Architecture + Design. The client for this project will be licensed to use this design and documents on this site only upon full payment of architectural fees. This license is non-transferable. The design and drawings shall not be reproduced, up-loaded to the internet or traced without the permission of Peek Architecture + Design.

This drawing has been prepared from a survey drawing from Peek Architecture and Design Ltd commissioned by the client. It is VERY IMPORTANT that all dimensions are checked carefully before any work commences or any materials are ordered. If any discrepancies are noticed between this drawing and any other contract document then please contact Peek Architecture + Design immediately.

**DO NOT SCALE USE FIGURED DIMENSIONS ONLY**  
All dimensions to be verified on site prior to the commencement of any work or the production of any shop drawing.

This drawing to be read in conjunction with all related Architect's and Engineer's drawings and any other relevant information.

**GENERAL NOTES:**

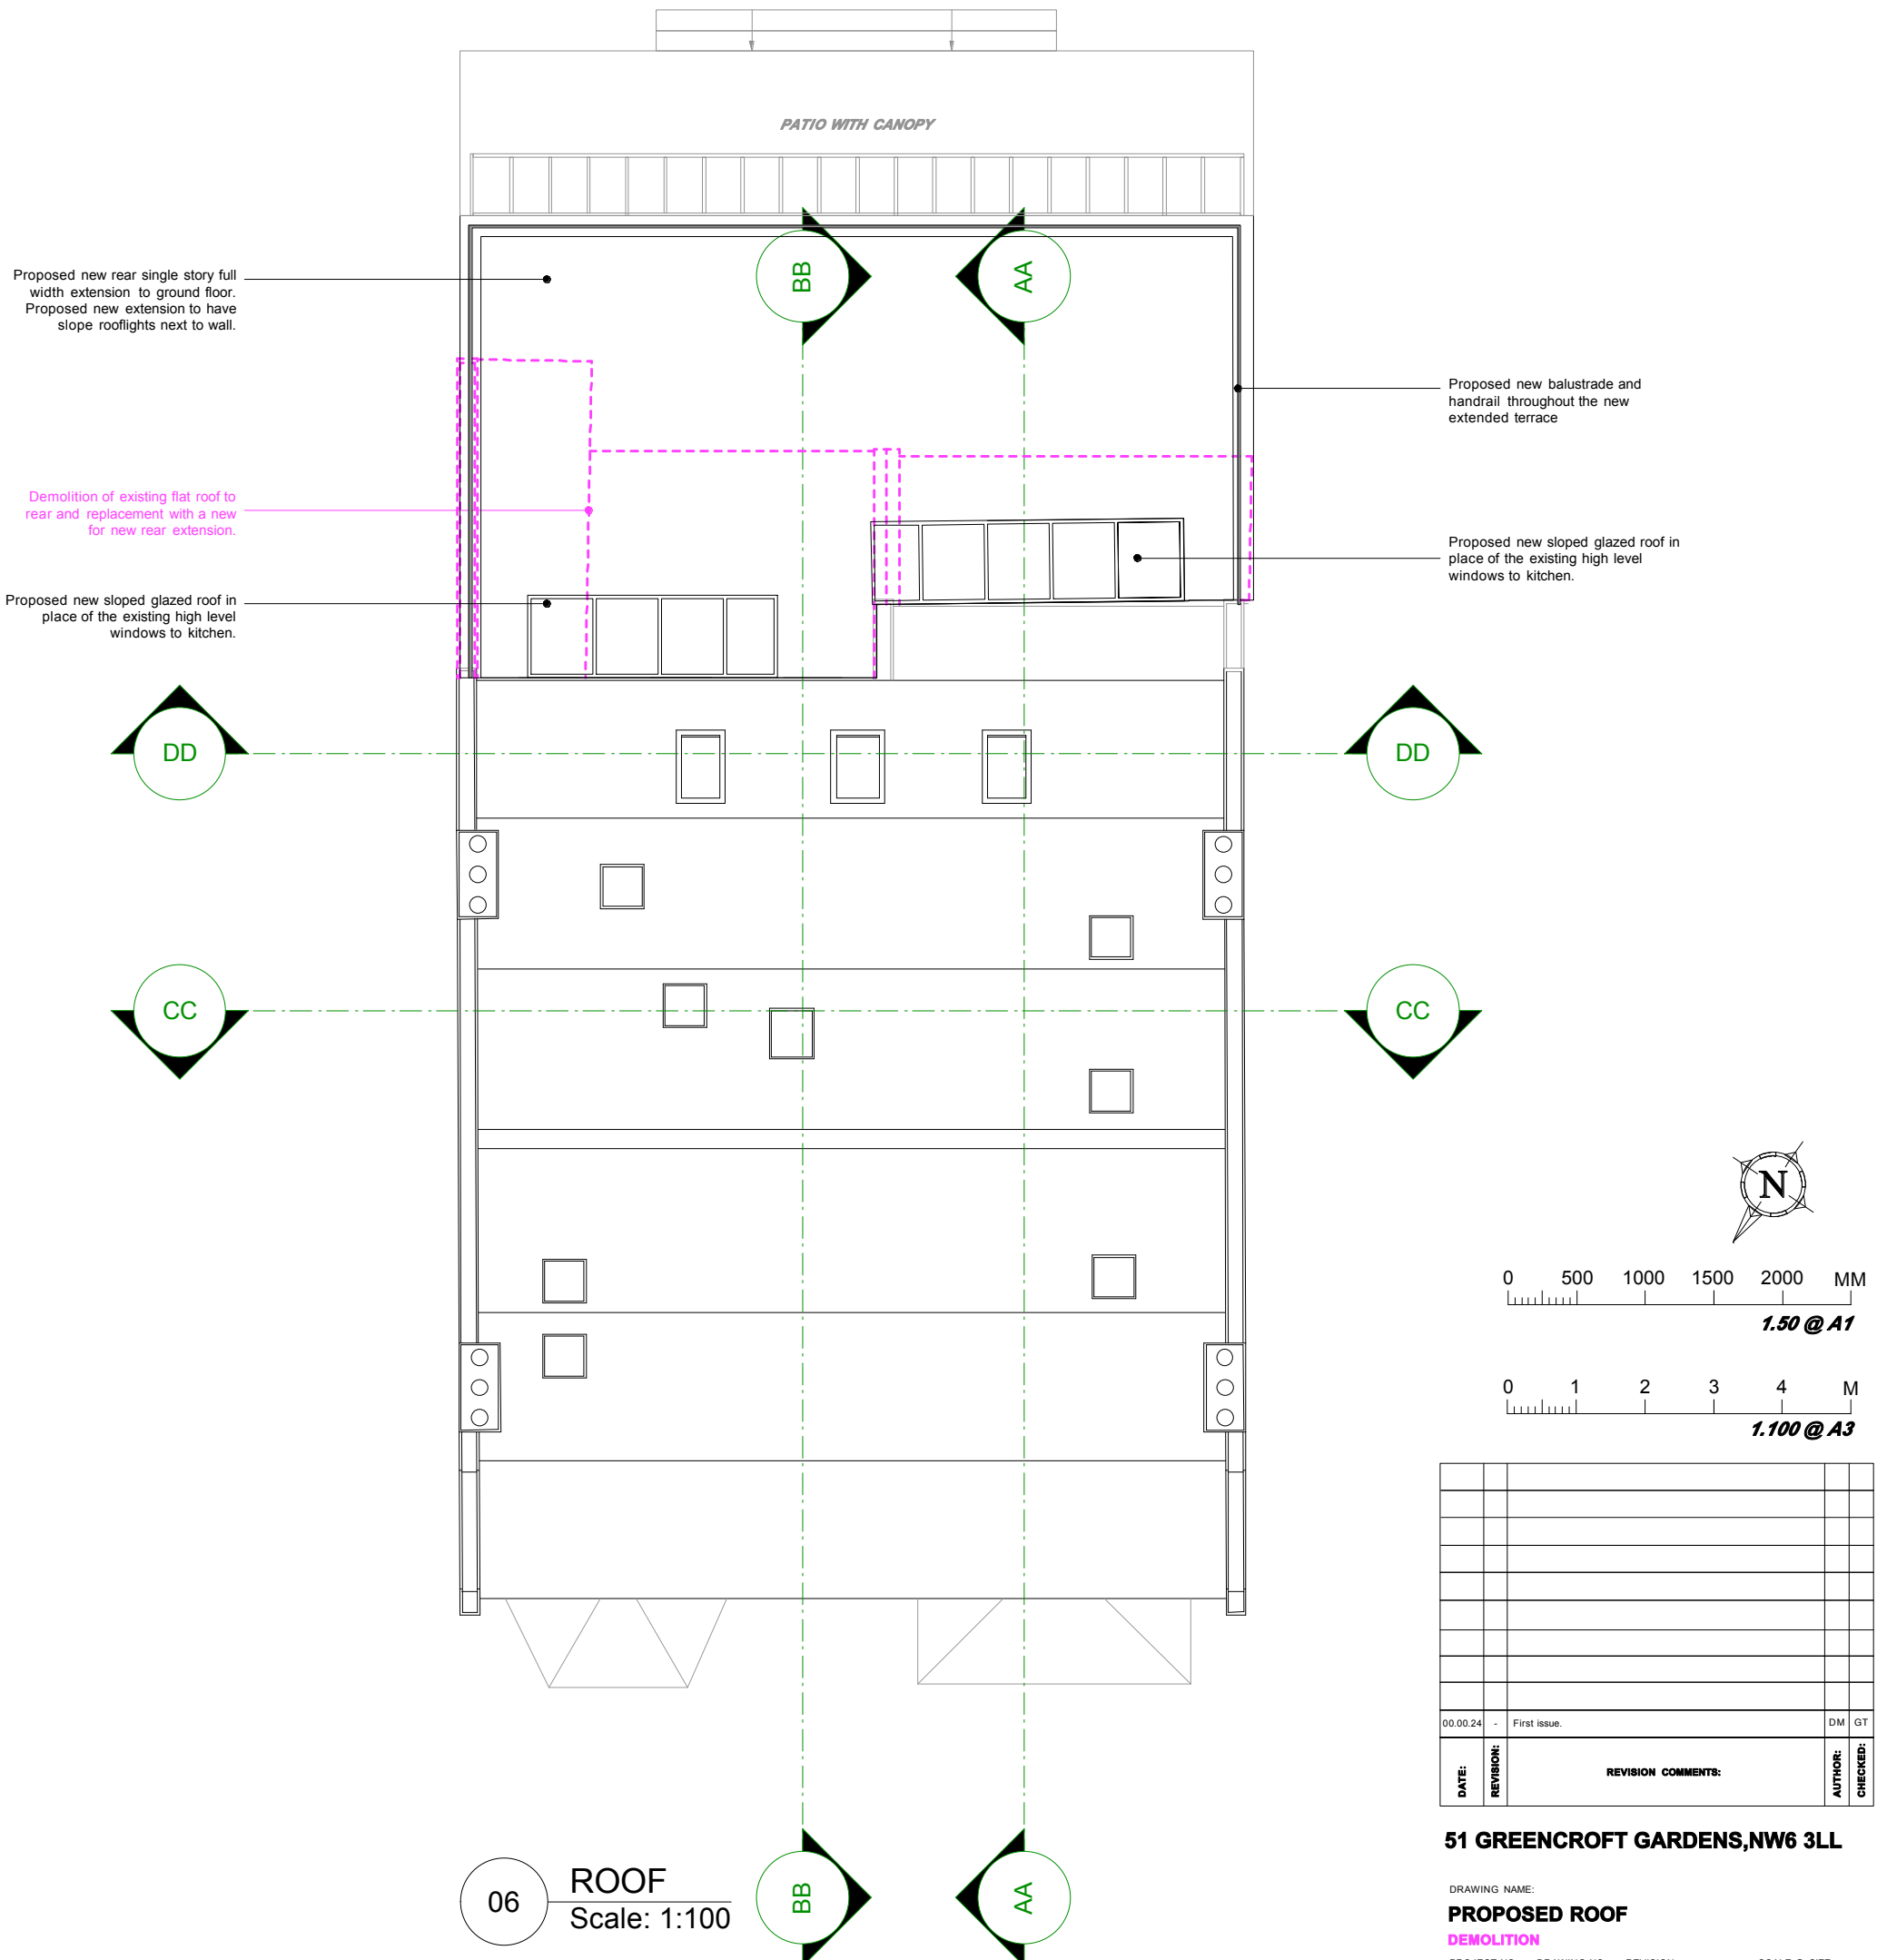

DATE	REVISION	REVISION COMMENTS	AUTHOR	CHECKED
00.00.24	-	First issue.	DM	GT

**51 GREENCROFT GARDENS, NW6 3LL**

DRAWING NAME:  
**PROPOSED ROOF**  
**DEMOLITION**

PROJECT NO: **P1093** DRAWING NO: **PL206** REVISION: **-** SCALE @ SIZE: **1:50 @ A1 / 1:100 @ A3**

START DATE: **AUG24** FIRST AUTHOR: **DM**



49 GREENCROFT GARDENS

51 GREENCROFT GARDENS

53 GREENCROFT GARDENS

07

**FRONT ELEVATION**  
Scale: 1:100

**COPYRIGHT AND LIABILITY NOTES:**

The design and drawings remain the property of Peek Architecture + Design. The client for this project will be licensed to use this design and documents on this site only upon full payment of architectural fees. This license is non-transferable. The design and drawings shall not be reproduced, up-loaded to the internet or traced without the permission of Peek Architecture + Design.



This drawing has been prepared from a survey drawing from Peek Architecture and Design Ltd commissioned by the client. It is VERY IMPORTANT that all dimensions are checked carefully before any work commences or any materials are ordered. If any discrepancies are noticed between this drawing and any other contract document then please contact Peek Architecture + Design immediately.

**DO NOT SCALE USE FIGURED DIMENSIONS ONLY**

All dimensions to be verified on site prior to the commencement of any work or the production of any shop drawing.

This drawing to be read in conjunction with all related Architect's and Engineer's drawings and any other relevant information.

**GENERAL NOTES:**

  

DATE:	REVISION:	REVISION COMMENTS:	AUTHOR:	CHECKED:
00.00.24	-	First issue.	DM	GT

**51 GREENCROFT GARDENS, NW6 3LL**

DRAWING NAME:

**PROPOSED FRONT ELEVATION**

PROJECT NO: **P1093** DRAWING NO: **PL207** REVISION: **-** SCALE @ SIZE: **1:50 @ A1 / 1:100 @ A3**  
 START DATE: **AUG24** FIRST AUTHOR: **DM**

**PEEK** | Architecture + Design Ltd  
 Address: 12-13 Poland Street, London, W1F 8QB  
 Web: www.peekarchitecture.co.uk | Email: georgina@peekarchitecture.co.uk | Tel: 0207 734 3094

**COPYRIGHT AND LIABILITY NOTES:**

The design and drawings remain the property of Peek Architecture + Design. The client for this project will be licensed to use this design and documents on this site only upon full payment of architectural fees. This license is non-transferable. The design and drawings shall not be reproduced, up-loaded to the internet or traced without the permission of Peek Architecture + Design.

This drawing has been prepared from a survey drawing from Peek Architecture and Design Ltd commissioned by the client. It is VERY IMPORTANT that all dimensions are checked carefully before any work commences or any materials are ordered. If any discrepancies are noticed between this drawing and any other contract document then please contact Peek Architecture + Design immediately.

**DO NOT SCALE USE FIGURED DIMENSIONS ONLY**  
All dimensions to be verified on site prior to the commencement of any work or the production of any shop drawing.

This drawing to be read in conjunction with all related Architect's and Engineer's drawings and any other relevant information.

**GENERAL NOTES:**



00.00.24	-	First issue.	DM GT
<b>DATE:</b>	<b>REVISION:</b>	<b>REVISION COMMENTS:</b>	<b>AUTHOR:</b> <b>CHECKED:</b>

**51 GREENCROFT GARDENS, NW6 3LL**

**DRAWING NAME: PROPOSED REAR ELEVATION**

PROJECT NO: **P1093** DRAWING NO: **PL208** REVISION: **A** SCALE @ SIZE: **1:100 @ A3**  
 START DATE: **AUG24** FIRST AUTHOR: **DM**

**PEEK** | Architecture + Design Ltd  
 Address: 12-13 Poland Street, London, W1F 8GB  
 Web: www.peekarchitecture.co.uk | Email: georgia@peekarchitecture.co.uk | Tel: 0207 734 3094









**COPYRIGHT AND LIABILITY NOTES:**

The design and drawings remain the property of Peek Architecture + Design. The client for this project will be licensed to use this design and documents on this site only upon full payment of architectural fees. This license is non-transferable. The design and drawings shall not be reproduced, up-loaded to the internet or traced without the permission of Peek Architecture + Design.

This drawing has been prepared from a survey drawing from Peek Architecture and Design Ltd commissioned by the client. It is VERY IMPORTANT that all dimensions are checked carefully before any work commences or any materials are ordered. If any discrepancies are noticed between this drawing and any other contract document then please contact Peek Architecture + Design immediately.

**DO NOT SCALE USE FIGURED DIMENSIONS ONLY**  
All dimensions to be verified on site prior to the commencement of any work or the production of any shop drawing.

This drawing to be read in conjunction with all related Architect's and Engineer's drawings and any other relevant information.

**GENERAL NOTES:**

DEMOLITION (IN PINK)



DATE:	REVISION:	REVISION COMMENTS:	AUTHOR:	CHECKED:
00.00.24	-	First Issue.	DM	GT

**51 GRENCROFT GARDENS, NW6 3LL**

DRAWING NAME:  
**PROPOSED SECTION BB**

PROJECT NO: DRAWING NO: REVISION: SCALE @ SIZE:  
**P1093 PL212 - 1:100 @ A3**

START DATE: FIRST AUTHOR:  
**AUG24 DM**

**PEEK** | Architecture + Design Ltd

Address: 12-13 Poland Street, London, W1F 8QB  
Web: www.peakarchitecture.co.uk | Email: georgina@peakarchitecture.co.uk | Tel: 0207 734 3094



