

**COPYRIGHT AND LIABILITY NOTES:**


The design and drawings remain the property of Peek Architecture + Design. The client for this project will be licensed to use this design and documents on this site only upon full payment of architectural fees. This license is non-transferable. The design and drawings shall not be reproduced, up-loaded to the internet or traced without the permission of Peek Architecture + Design.

This drawing has been prepared from a survey drawing from Peek Architecture and Design Ltd commissioned by the client. It is VERY IMPORTANT that all dimensions are checked carefully before any work commences or any materials are ordered. If any discrepancies are noticed between this drawing and any other contract document then please contact Peek Architecture + Design immediately.



**DO NOT SCALE USE FIGURED DIMENSIONS ONLY**  
All dimensions to be verified on site prior to the commencement of any work or the production of any shop drawing.

This drawing to be read in conjunction with all related Architect's and Engineer's drawings and any other relevant information.

**GENERAL NOTES:**

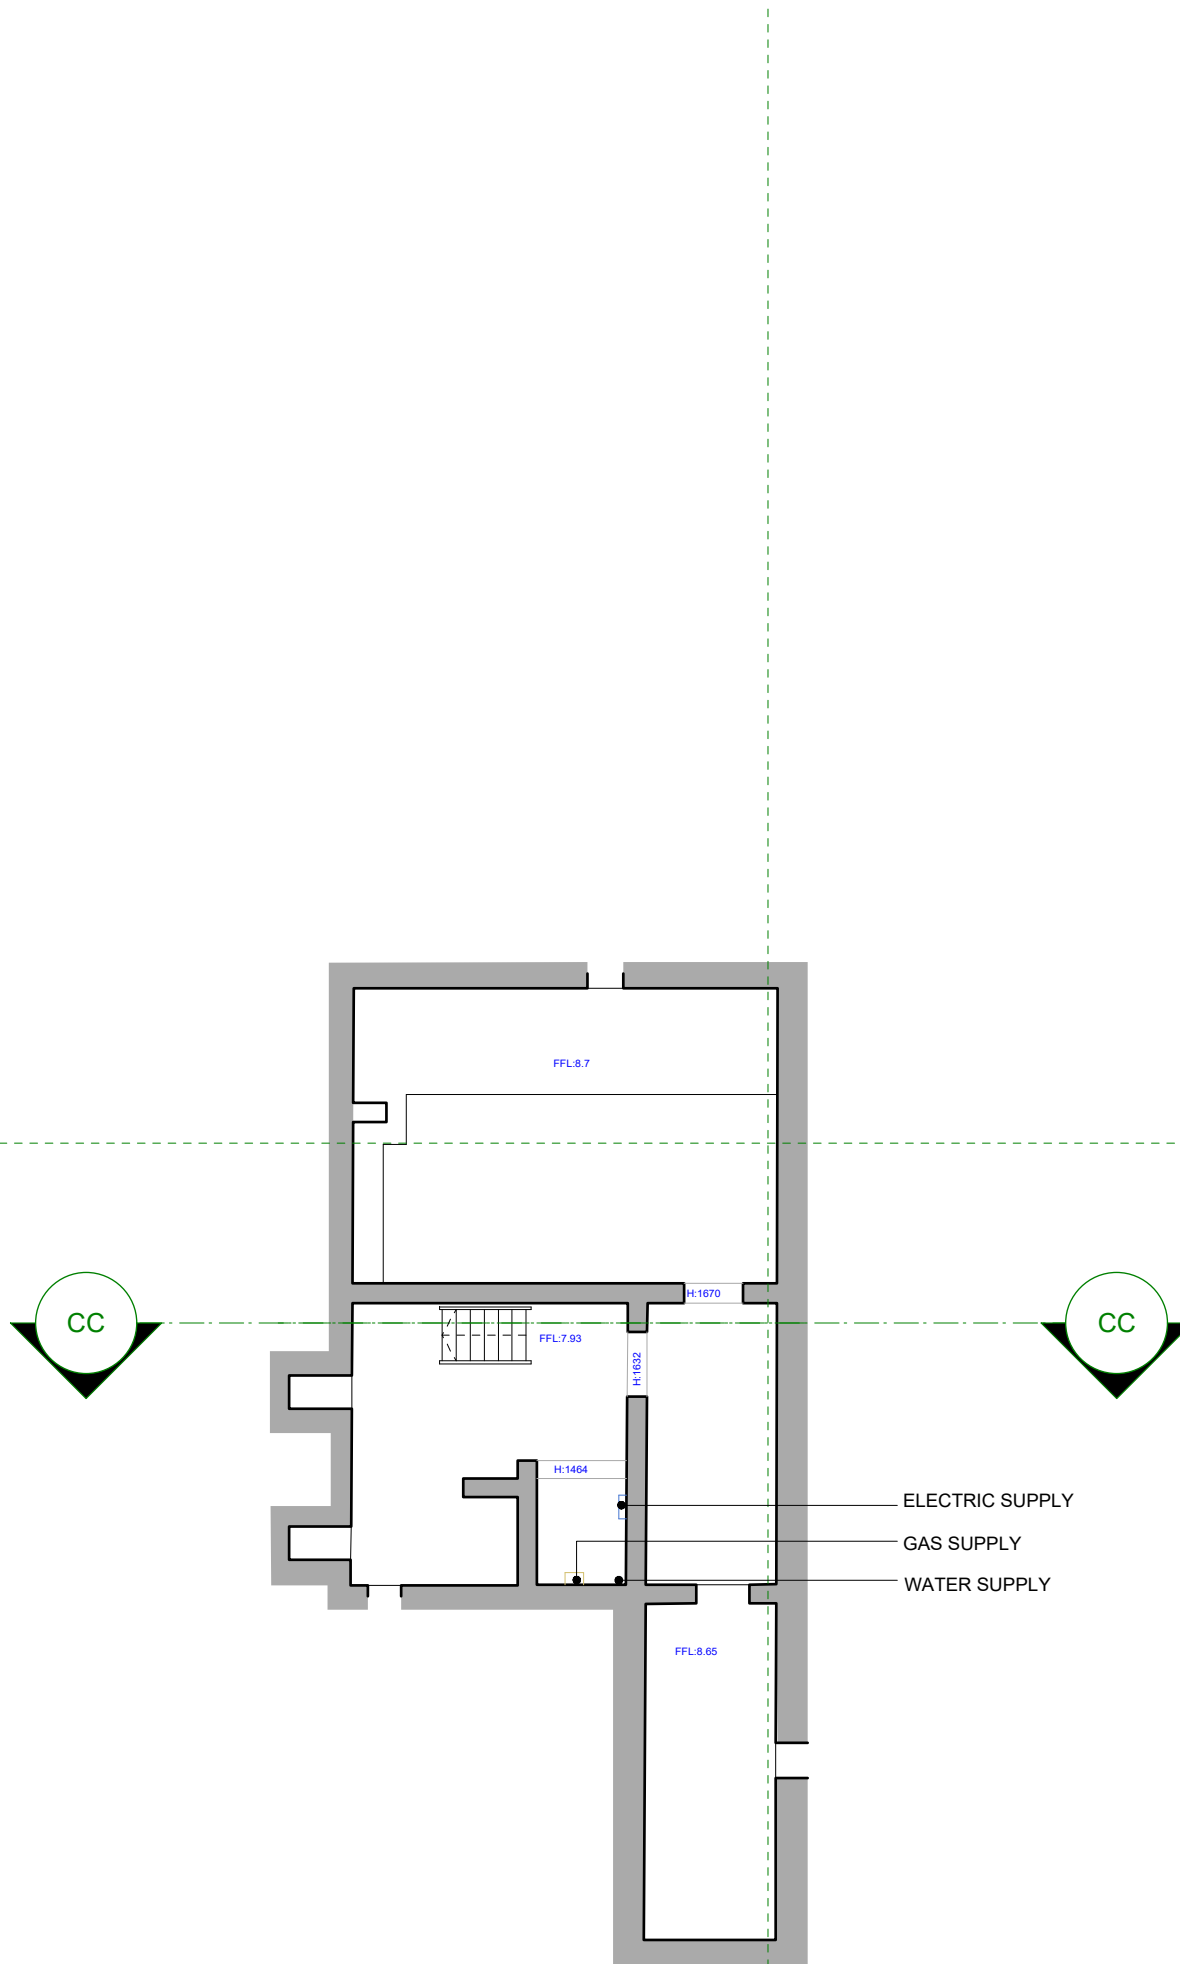

**01 BASEMENT**

  

DATE	REVISION	REVISION COMMENTS	AUTHOR	CHECKED
21.03.24	A	Updates to labels.	MS	GT
22.02.24	-	First issue.	MS	GT

**51 GREENCROFT GARDENS, NW6 3LL**

**DRAWING NAME:  
EXISTING BASEMENT**

PROJECT NO: **P1093**    DRAWING NO: **EX01**    REVISION: **A**    SCALE @ SIZE: **1:50 @ A1 / 1:100 @ A3**  
 START DATE: **FEB24**    FIRST AUTHOR: **MS**

**PEEK** | Architecture + Design Ltd  
 Address: 12-13 Poland Street, London, W1F 8QB  
 Web: www.peekarchitecture.co.uk | Email: georgina@peekarchitecture.co.uk | Tel: 0207 734 3094

**COPYRIGHT AND LIABILITY NOTES:**



The design and drawings remain the property of Peek Architecture + Design. The client for this project will be licensed to use this design and documents on this site only upon full payment of architectural fees. This license is non-transferable. The design and drawings shall not be reproduced, up-loaded to the internet or traced without the permission of Peek Architecture + Design.

This drawing has been prepared from a survey drawing from Peek Architecture and Design Ltd commissioned by the client. It is VERY IMPORTANT that all dimensions are checked carefully before any work commences or any materials are ordered. If any discrepancies are noticed between this drawing and any other contract document then please contact Peek Architecture + Design immediately.

**DO NOT SCALE USE FIGURED DIMENSIONS ONLY**  
All dimensions to be verified on site prior to the commencement of any work or the production of any shop drawing.

This drawing to be read in conjunction with all related Architect's and Engineer's drawings and any other relevant information.

**GENERAL NOTES:**

 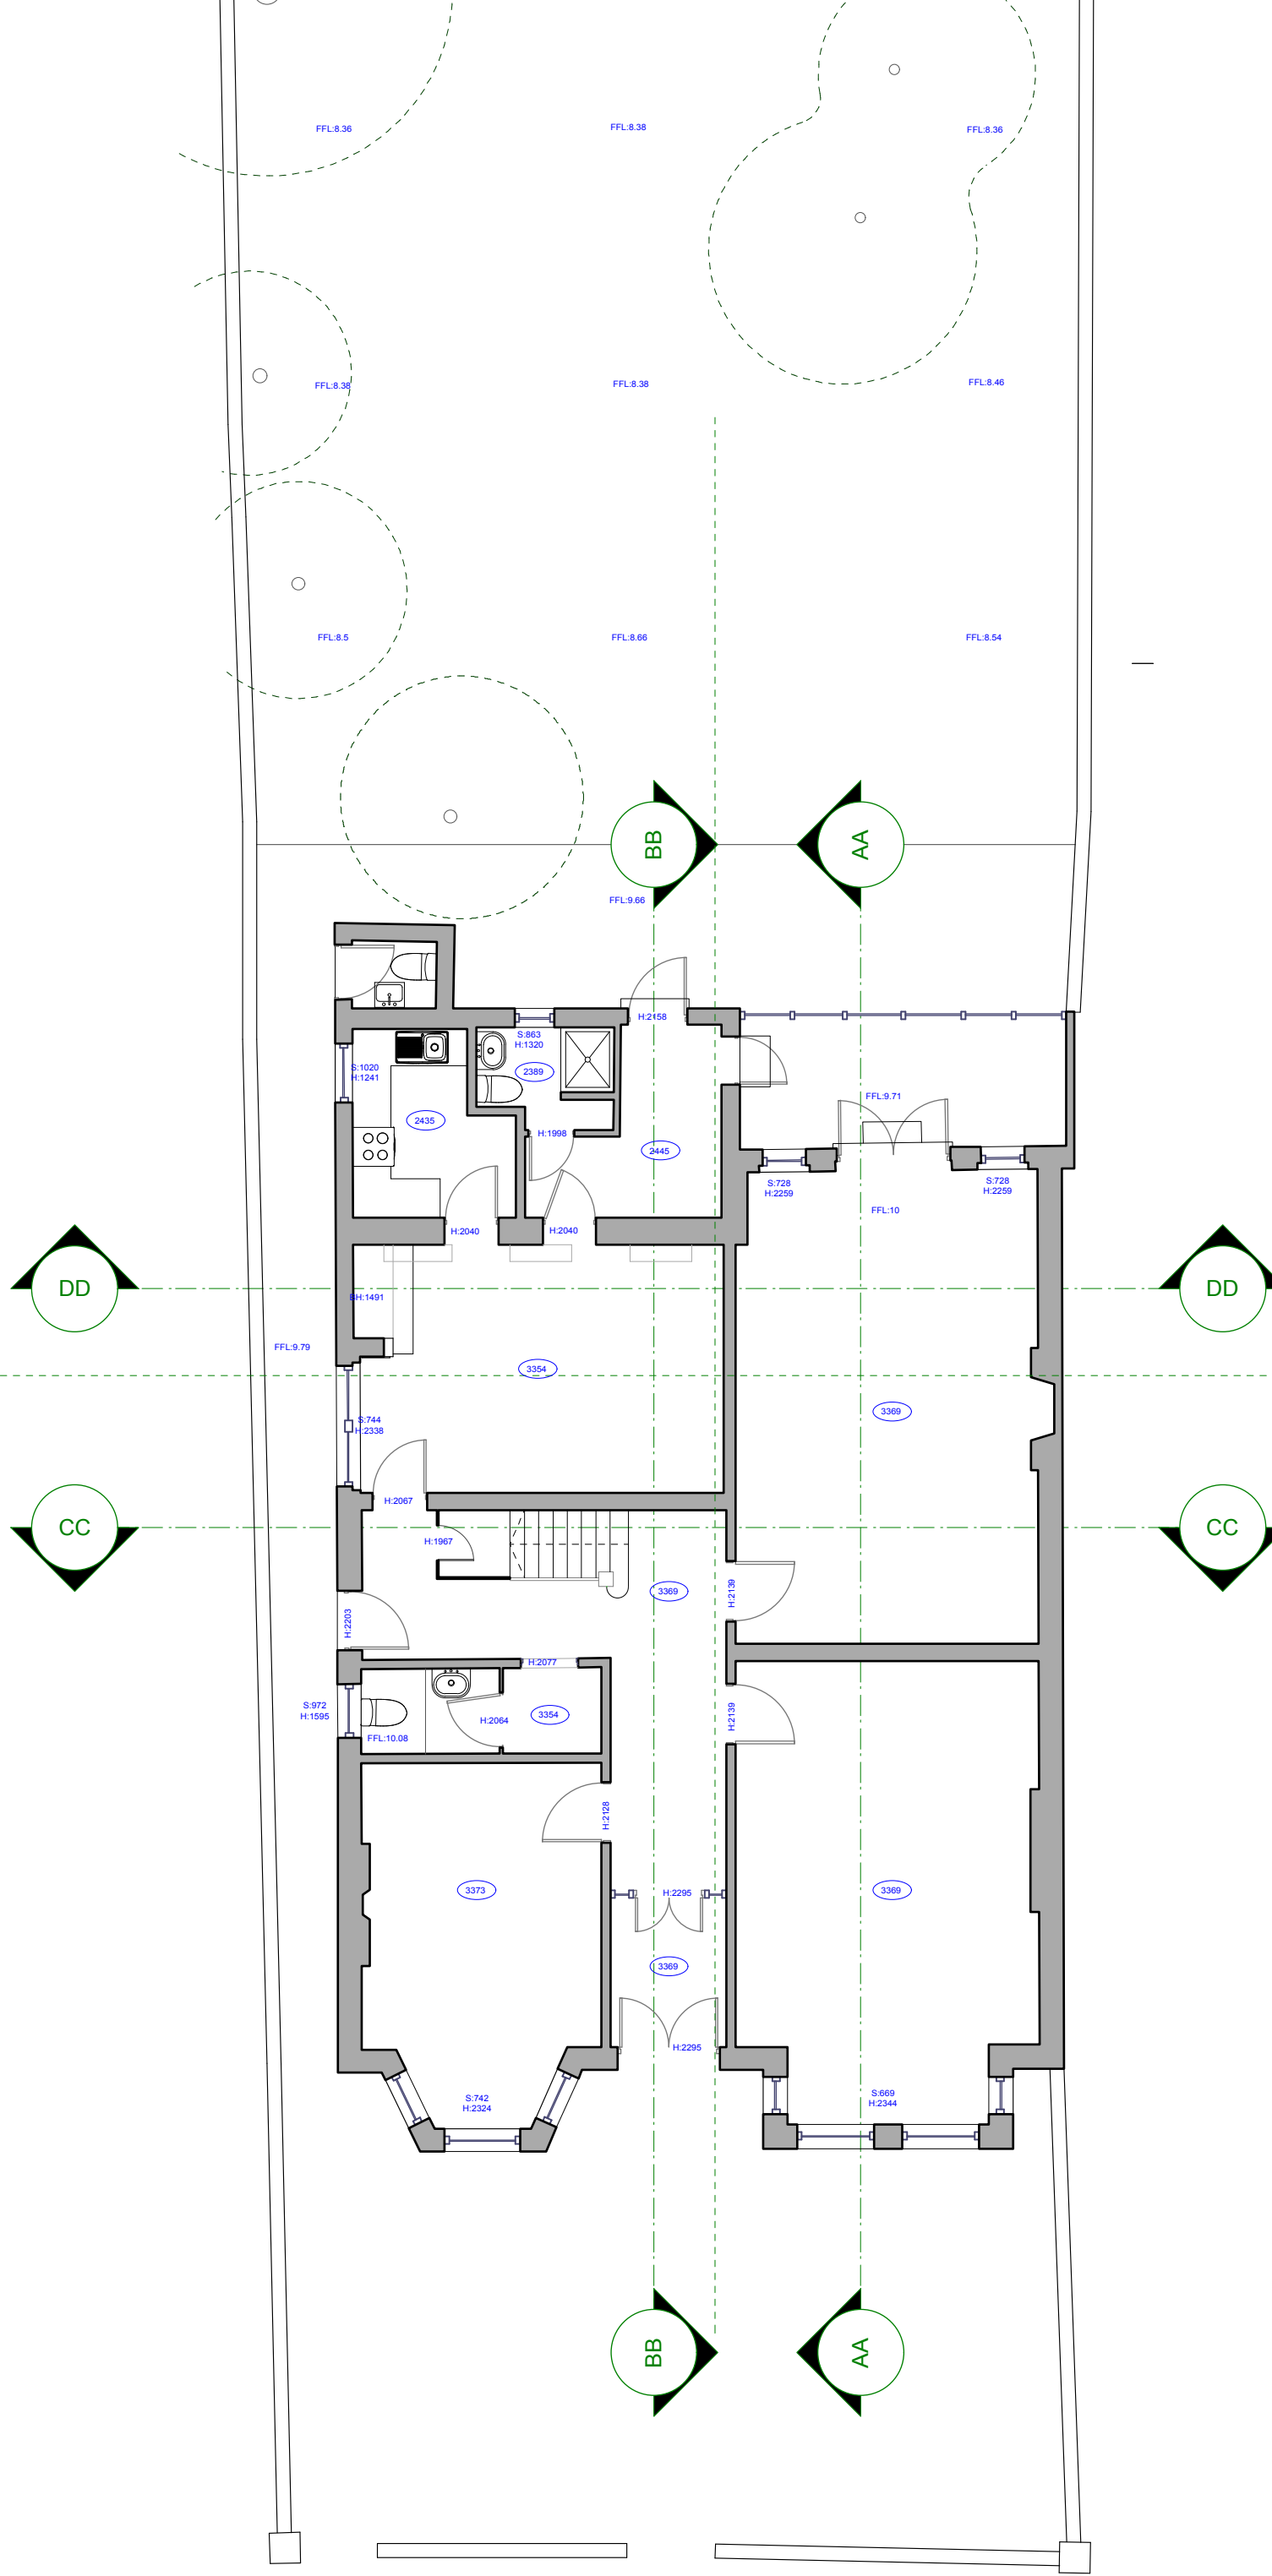

DATE	REVISION	REVISION COMMENTS	AUTHOR	CHECKED
26.03.24	B	Update to show key.	MS	GT
23.03.24	A	Updates to labels.	MS	GT
22.02.24	-	First issue.	MS	GT

**51 GREENCROFT GARDENS, NW6 3LL**

DRAWING NAME:  
**EXISTING GROUND FLOOR**

PROJECT NO: **P1093**    DRAWING NO: **EX02**    REVISION: **B**    SCALE @ SIZE: **1:100 @ A3**

START DATE: **FEB24**    FIRST AUTHOR: **MS**

**PEEK** | Architecture + Design Ltd

Address: 12-13 Poland Street, London, W1F 8QB  
 Web: www.peekarchitecture.co.uk | Email: georgina@peekarchitecture.co.uk | Tel: 0207 734 3094

COPYRIGHT AND LIABILITY NOTES:

The design and drawings remain the property of Peek Architecture + Design. The client for this project will be licensed to use this design and documents on this site only upon full payment of architectural fees. This license is non-transferable. The design and drawings shall not be reproduced, up-loaded to the internet or traced without the permission of Peek Architecture + Design.

This drawing has been prepared from a survey drawing from Peek Architecture and Design Ltd commissioned by the client. It is VERY IMPORTANT that all dimensions are checked carefully before any work commences or any materials are ordered. If any discrepancies are noticed between this drawing and any other contract document then please contact Peek Architecture + Design immediately.


DO NOT SCALE USE FIGURED DIMENSIONS ONLY  
All dimensions to be verified on site prior to the commencement of any work or the production of any shop drawing.

This drawing to be read in conjunction with all related Architect's and Engineer's drawings and any other relevant information.

GENERAL NOTES:

49

53

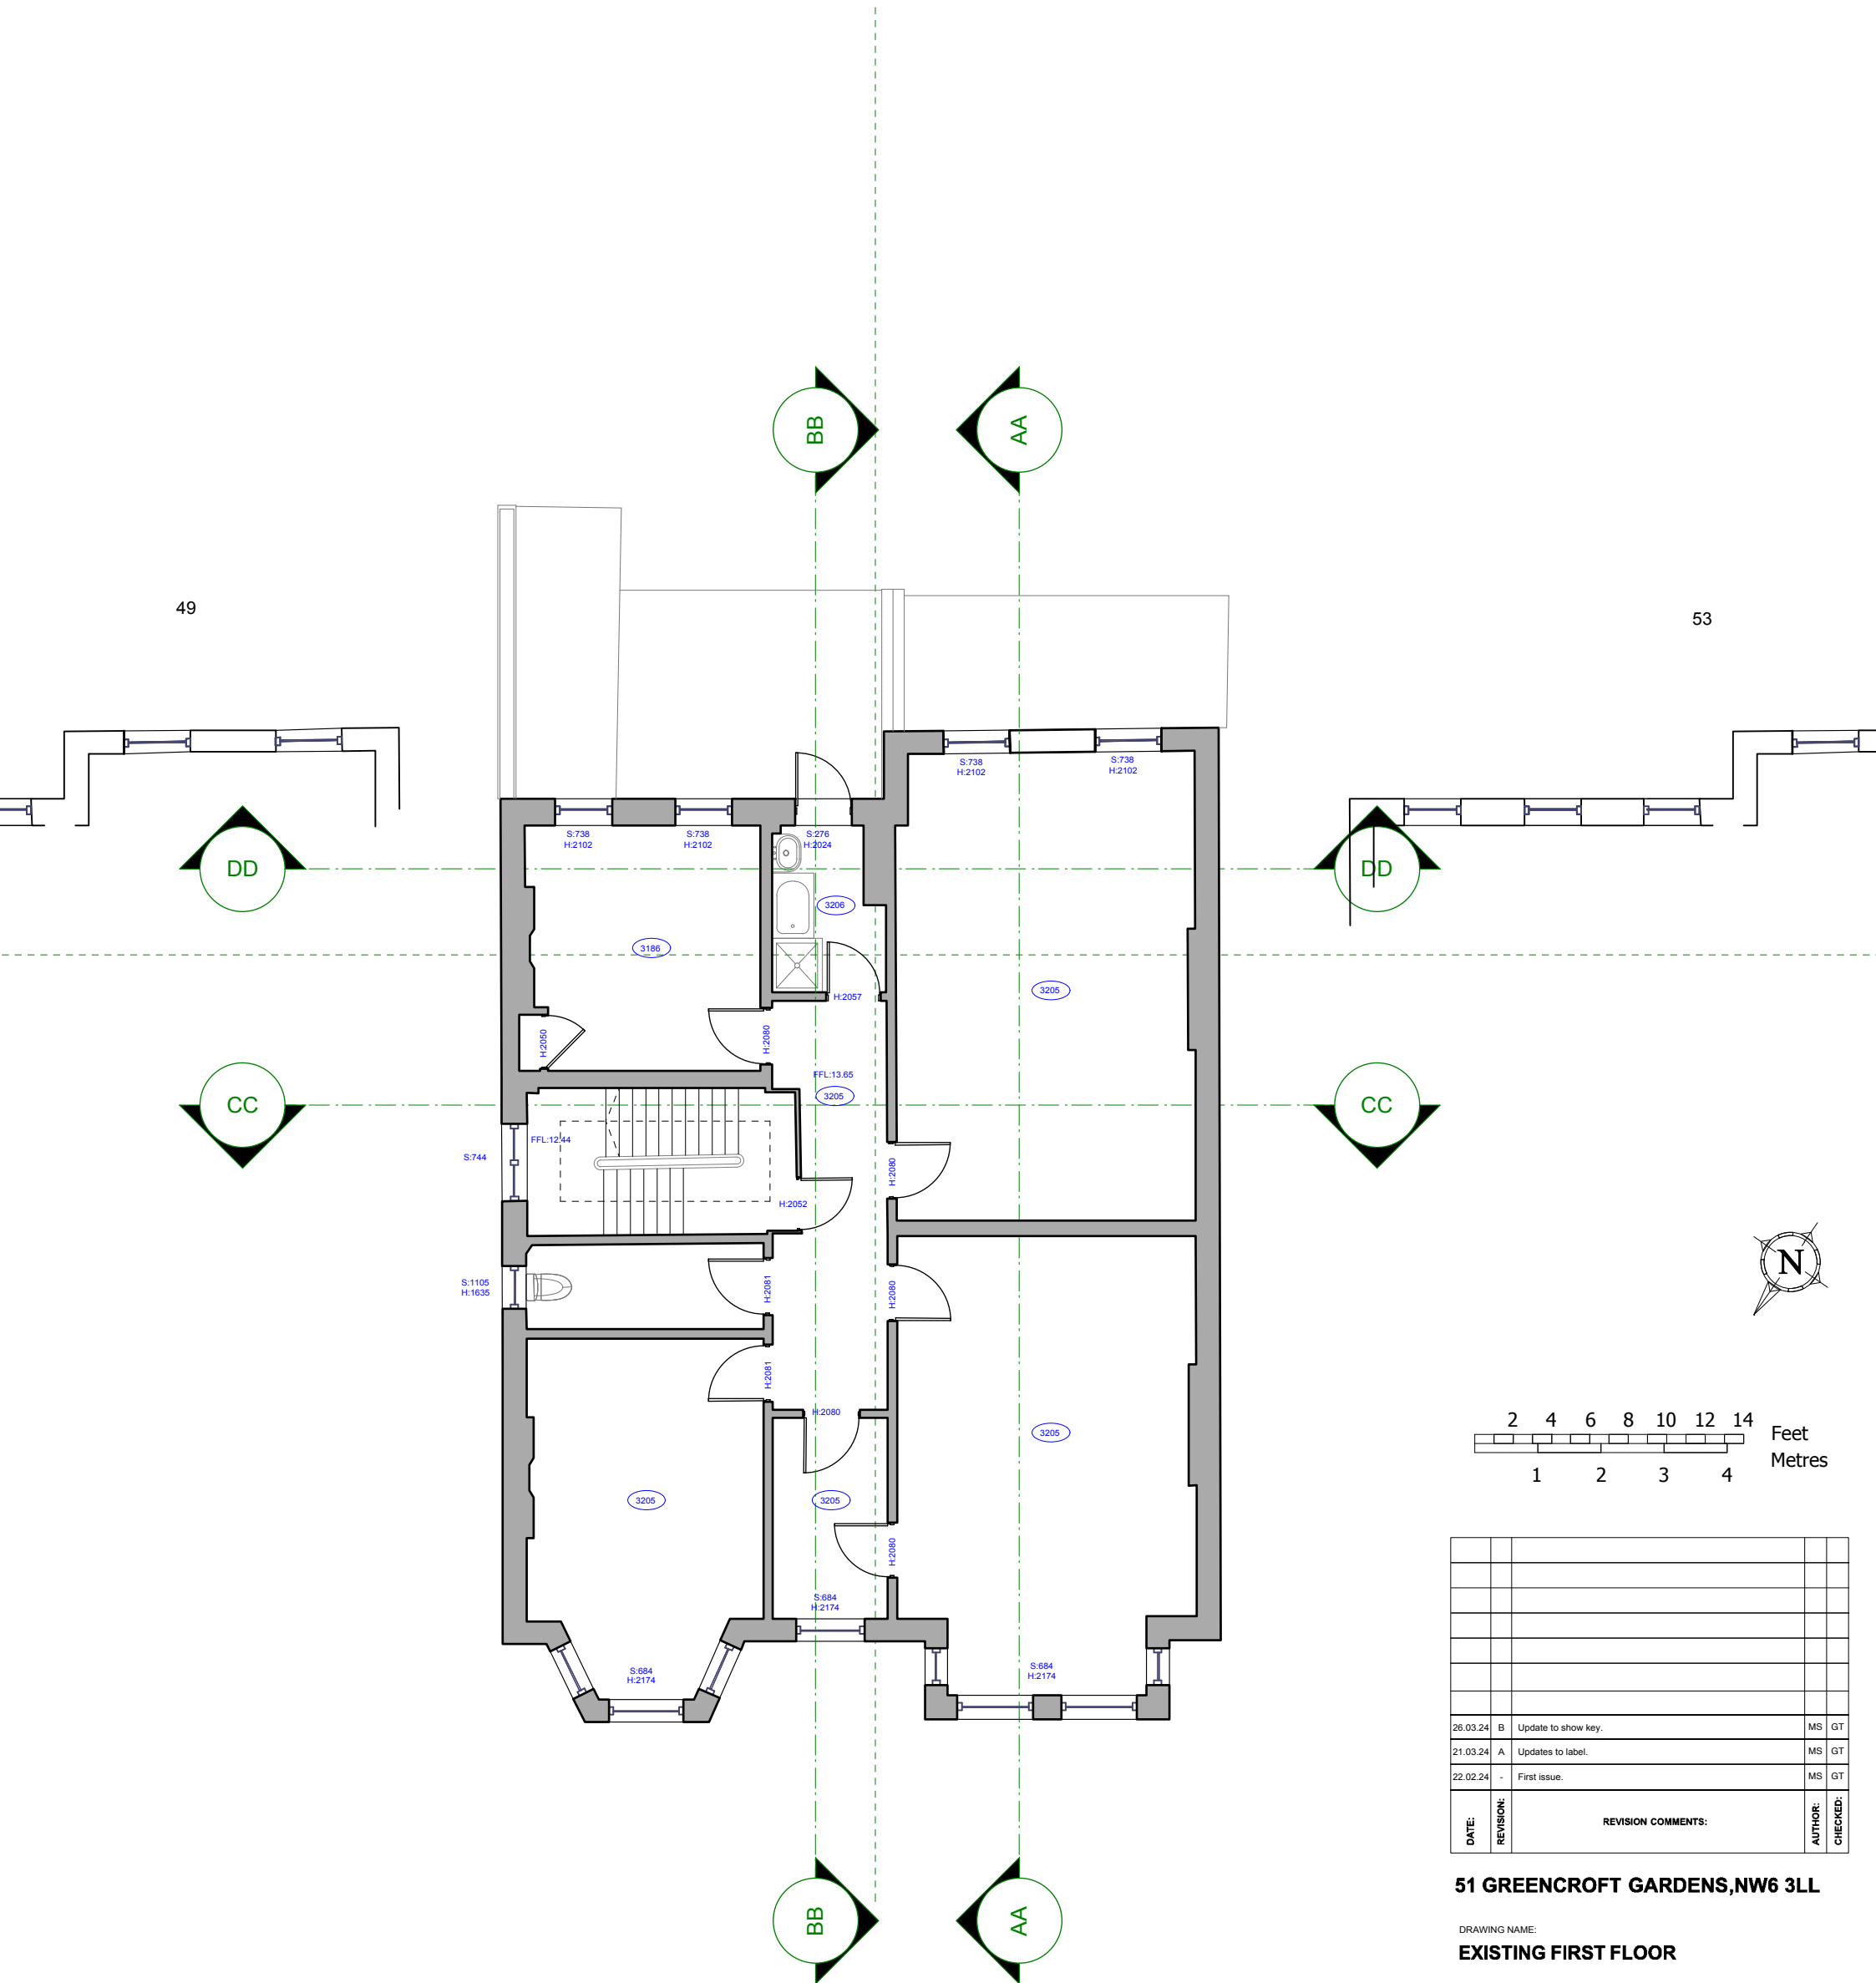

**COPYRIGHT AND LIABILITY NOTES:**


The design and drawings remain the property of Peek Architecture + Design. The client for this project will be licensed to use this design and documents on this site only upon full payment of architectural fees. This license is non-transferable. The design and drawings shall not be reproduced, up-loaded to the internet or traced without the permission of Peek Architecture + Design.

This drawing has been prepared from a survey drawing from Peek Architecture and Design Ltd commissioned by the client. It is VERY IMPORTANT that all dimensions are checked carefully before any work commences or any materials are ordered. If any discrepancies are noticed between this drawing and any other contract document then please contact Peek Architecture + Design immediately.


**DO NOT SCALE USE FIGURED DIMENSIONS ONLY**  
All dimensions to be verified on site prior to the commencement of any work or the production of any shop drawing.

This drawing to be read in conjunction with all related Architect's and Engineer's drawings and any other relevant information.

**GENERAL NOTES:**

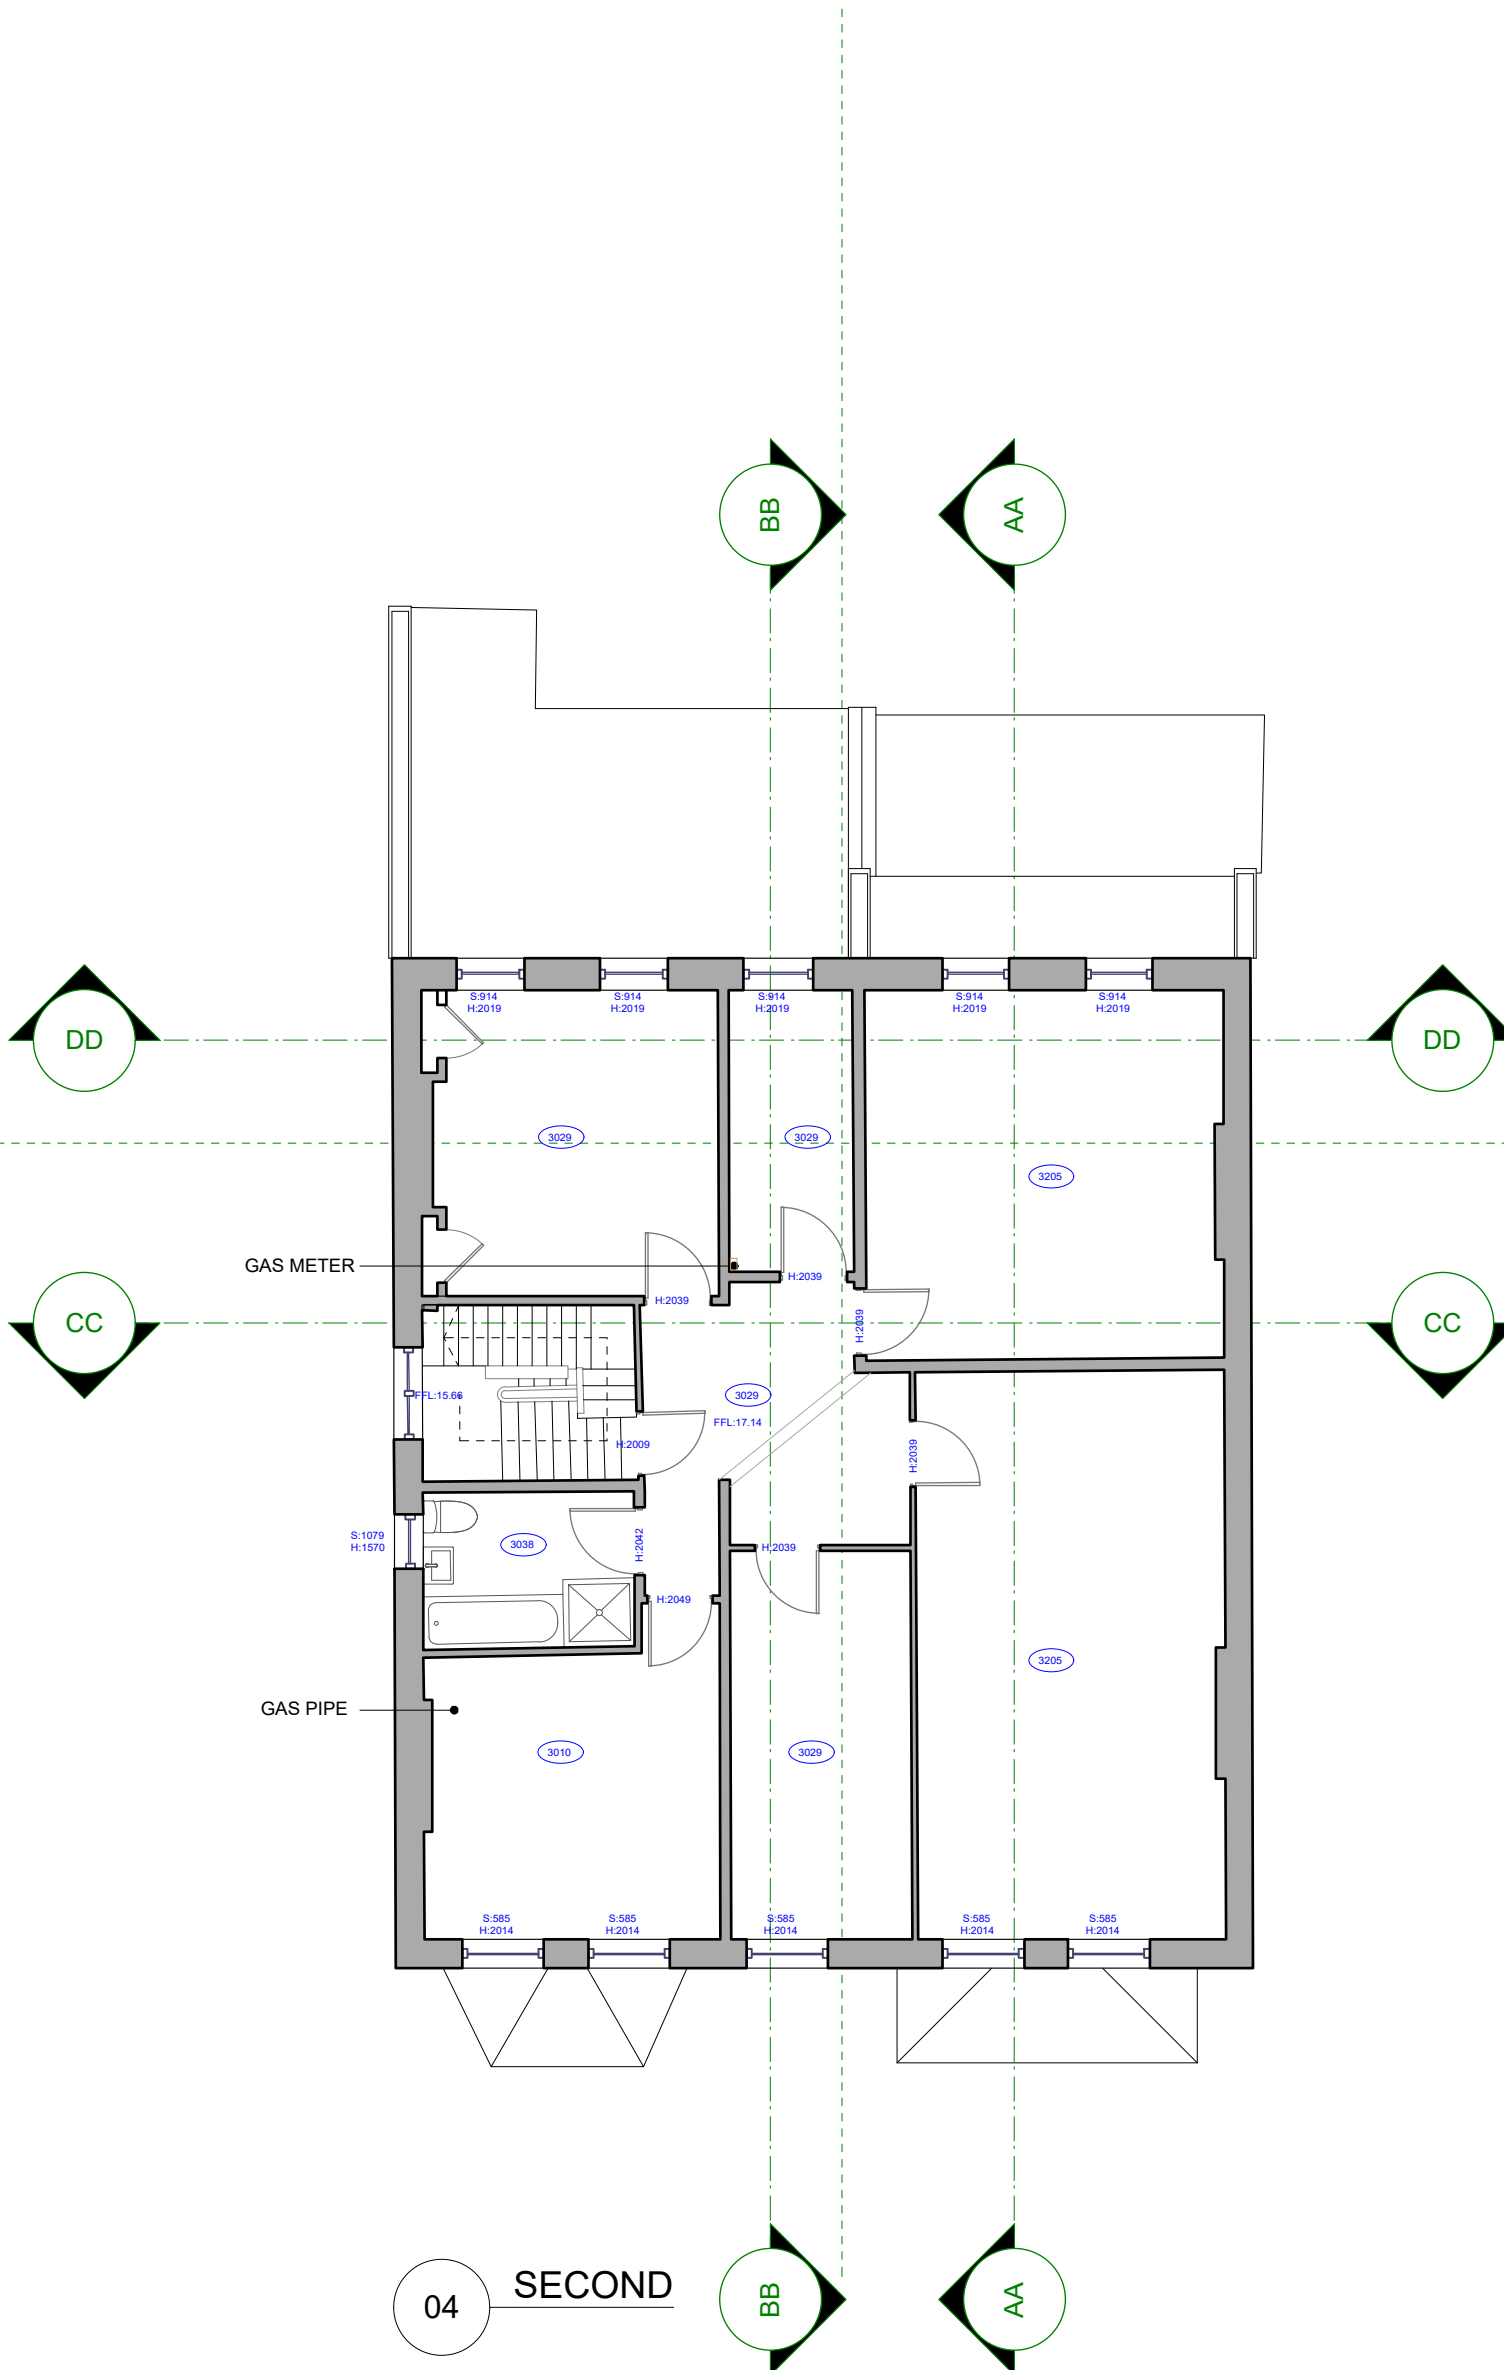

04 SECOND

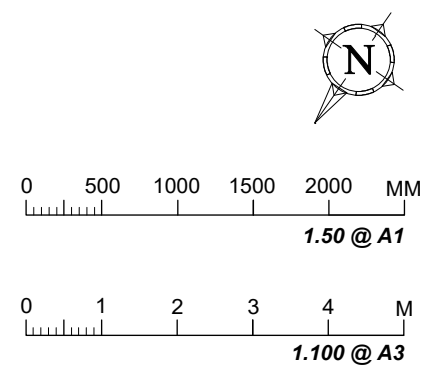

DATE	REVISION	REVISION COMMENTS	AUTHOR	CHECKED
21.03.24	A	Updates to labels.	MS	GT
22.02.24	-	First issue.	MS	GT

**51 GREENCROFT GARDENS, NW6 3LL**

**DRAWING NAME: EXISTING SECOND FLOOR**

PROJECT NO: P1093    DRAWING NO: EX04    REVISION: A    SCALE @ SIZE: 1:50 @ A1 / 1:100 @ A3  
 START DATE: FEB24    FIRST AUTHOR: MS

**PEEK** | Architecture + Design Ltd

Address: 12-13 Poland Street, London, W1F 8QB  
 Web: www.peakarchitecture.co.uk | Email: georgina@peakarchitecture.co.uk | Tel: 0207 734 3094

**COPYRIGHT AND LIABILITY NOTES:**



The design and drawings remain the property of Peek Architecture + Design. The client for this project will be licensed to use this design and documents on this site only upon full payment of architectural fees. This license is non-transferable. The design and drawings shall not be reproduced, up-loaded to the internet or traced without the permission of Peek Architecture + Design.

This drawing has been prepared from a survey drawing from Peek Architecture and Design Ltd commissioned by the client. It is VERY IMPORTANT that all dimensions are checked carefully before any work commences or any materials are ordered. If any discrepancies are noticed between this drawing and any other contract document then please contact Peek Architecture + Design immediately.

**DO NOT SCALE USE FIGURED DIMENSIONS ONLY**  
All dimensions to be verified on site prior to the commencement of any work or the production of any shop drawing.

This drawing to be read in conjunction with all related Architect's and Engineer's drawings and any other relevant information.

**GENERAL NOTES:**

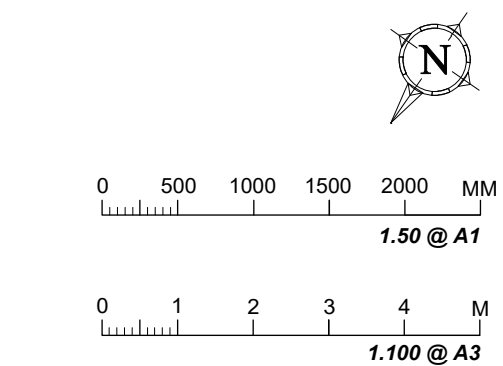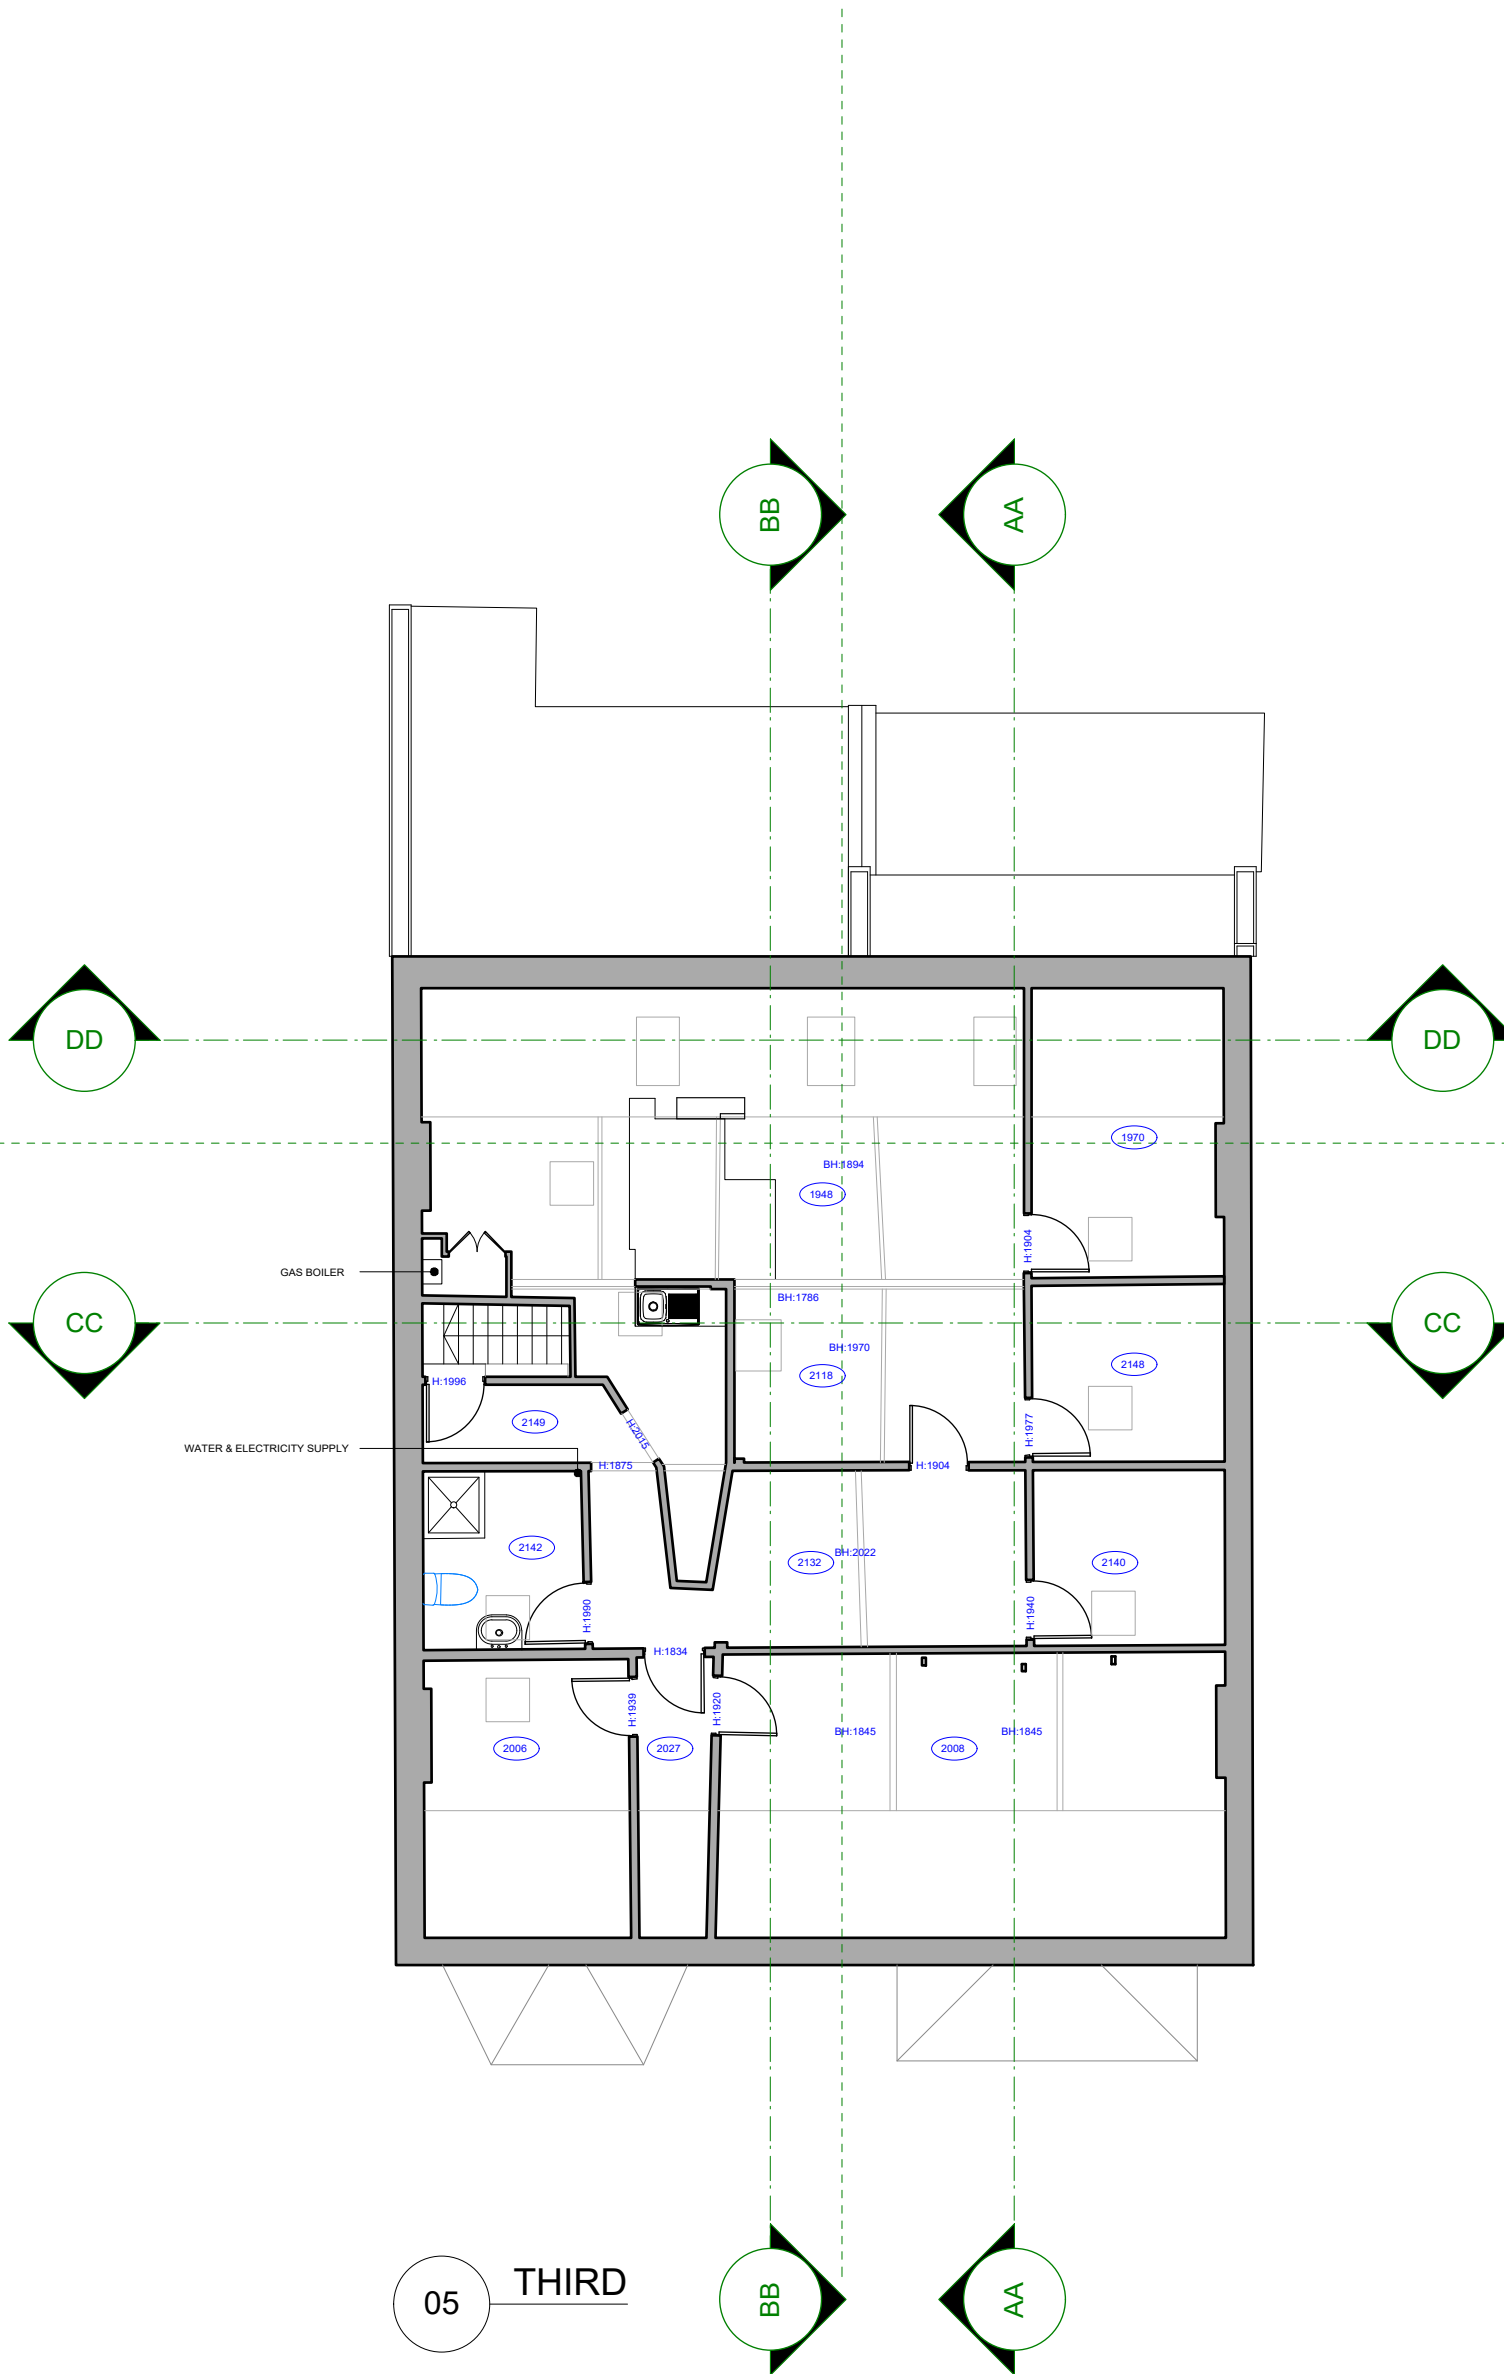

DATE	REVISION	REVISION COMMENTS	AUTHOR	CHECKED
21.03.24	A	Updates to labels.	MS	GT
22.02.24	-	First issue.	MS	GT

**51 GREENCROFT GARDENS, NW6 3LL**

DRAWING NAME:  
**EXISTING THIRD FLOOR**

PROJECT NO: **P1093**    DRAWING NO: **EX05**    REVISION: **A**    SCALE @ SIZE: **1:50 @ A1 / 1:100 @ A3**

START DATE: **FEB24**    FIRST AUTHOR: **MS**

**COPYRIGHT AND LIABILITY NOTES:**


The design and drawings remain the property of Peek Architecture + Design. The client for this project will be licensed to use this design and documents on this site only upon full payment of architectural fees. This license is non-transferable. The design and drawings shall not be reproduced, up-loaded to the internet or traced without the permission of Peek Architecture + Design.


This drawing has been prepared from a survey drawing from Peek Architecture and Design Ltd commissioned by the client. It is VERY IMPORTANT that all dimensions are checked carefully before any work commences or any materials are ordered. If any discrepancies are noticed between this drawing and any other contract document then please contact Peek Architecture + Design immediately.

**DO NOT SCALE USE FIGURED DIMENSIONS ONLY**  
All dimensions to be verified on site prior to the commencement of any work or the production of any shop drawing.

This drawing to be read in conjunction with all related Architect's and Engineer's drawings and any other relevant information.

**GENERAL NOTES:**

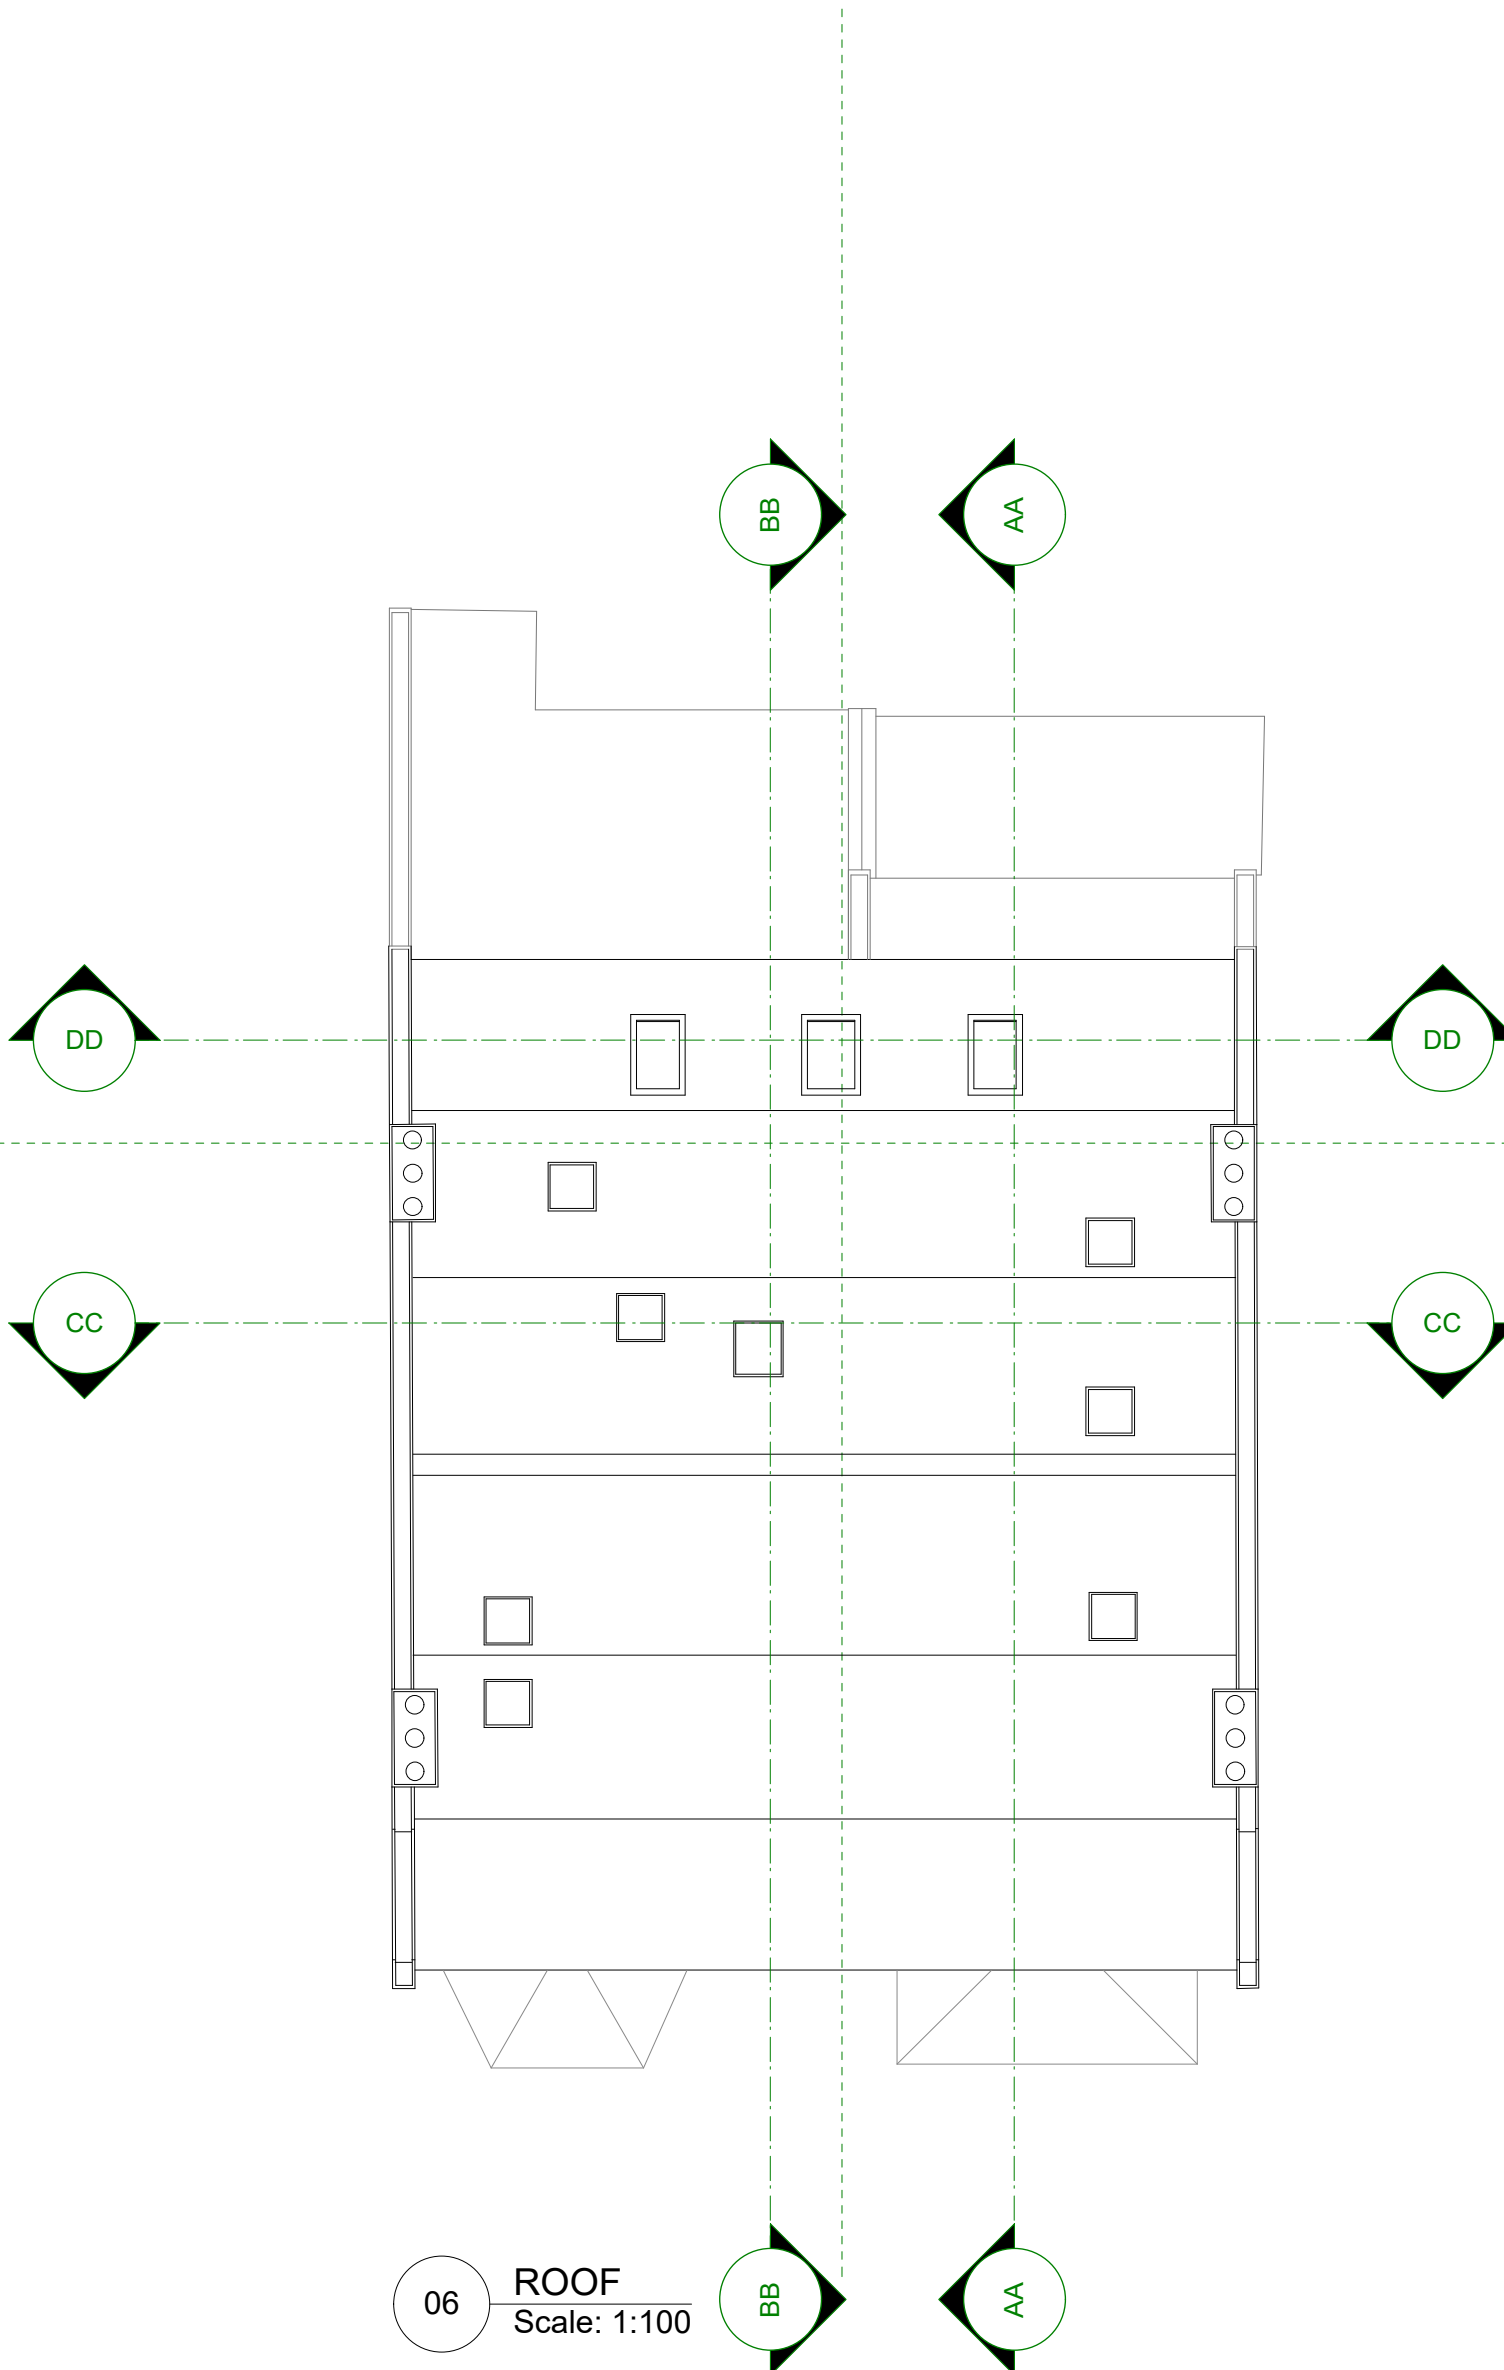



0 500 1000 1500 2000 MM  
**1.50 @ A1**

0 1 2 3 4 M  
**1.100 @ A3**

DATE	REVISION	REVISION COMMENTS	AUTHOR	CHECKED
22.02.24	-	First issue.	MS	GT

**51 GREENCROFT GARDENS, NW6 3LL**

DRAWING NAME:  
**EXISTING ROOF**

PROJECT NO: **P1093**    DRAWING NO: **EX06**    REVISION: **-**    SCALE @ SIZE: **1:50 @ A1 / 1:100 @ A3**

START DATE: **FEB24**    FIRST AUTHOR: **MS**

**COPYRIGHT AND LIABILITY NOTES:**


The design and drawings remain the property of Peek Architecture + Design. The client for this project will be licensed to use this design and documents on this site only upon full payment of architectural fees. This license is non-transferable. The design and drawings shall not be reproduced, up-loaded to the internet or traced without the permission of Peek Architecture + Design.

This drawing has been prepared from a survey drawing from Peek Architecture and Design Ltd commissioned by the client. It is VERY IMPORTANT that all dimensions are checked carefully before any work commences or any materials are ordered. If any discrepancies are noticed between this drawing and any other contract document then please contact Peek Architecture + Design immediately.

**DO NOT SCALE USE FIGURED DIMENSIONS ONLY**  
All dimensions to be verified on site prior to the commencement of any work or the production of any shop drawing.

This drawing to be read in conjunction with all related Architect's and Engineer's drawings and any other relevant information.

**GENERAL NOTES:**

 

DATE:	REVISION:	REVISION COMMENTS:	AUTHOR:	CHECKED:
22.02.24	-	First Issue.	MS	GT

**51 GREENCROFT GARDENS, NW6 3LL**

**DRAWING NAME:  
EXISTING FRONT ELEVATION**

PROJECT NO: **P1093**    DRAWING NO: **EX07**    REVISION: **A**    SCALE @ SIZE: **1:100 @ A3**  
 START DATE: **FEB24**    FIRST AUTHOR: **MS**

**PEEK** | Architecture + Design Ltd

Address: 12-13 Poland Street, London, W1F 8QB  
 Web: www.peekarchitecture.co.uk | Email: georgina@peekarchitecture.co.uk | Tel: 0207 734 3094

**COPYRIGHT AND LIABILITY NOTES:**



The design and drawings remain the property of Peek Architecture + Design. The client for this project will be licensed to use this design and documents on this site only upon full payment of architectural fees. This license is non-transferable. The design and drawings shall not be reproduced, up-loaded to the internet or traced without the permission of Peek Architecture + Design.

This drawing has been prepared from a survey drawing from Peek Architecture and Design Ltd commissioned by the client. It is VERY IMPORTANT that all dimensions are checked carefully before any work commences or any materials are ordered. If any discrepancies are noticed between this drawing and any other contract document then please contact Peek Architecture + Design immediately.

**DO NOT SCALE USE FIGURED DIMENSIONS ONLY**  
All dimensions to be verified on site prior to the commencement of any work or the production of any shop drawing.

This drawing to be read in conjunction with all related Architect's and Engineer's drawings and any other relevant information.

**GENERAL NOTES:**

 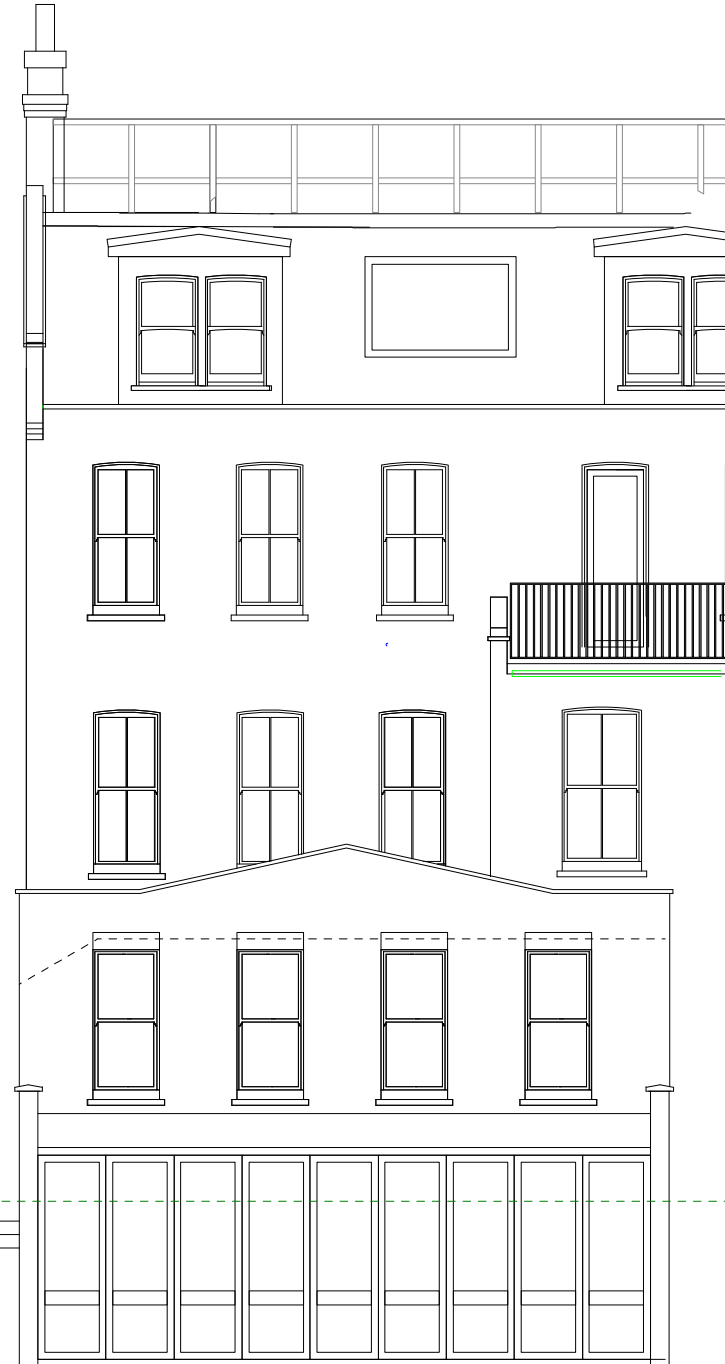

DATE:	REVISION:	REVISION COMMENTS:	AUTHOR:	CHECKED:
22.02.24	1	First issue.	MS	GT

**51 GREENCROFT GARDENS, NW6 3LL**

**DRAWING NAME:  
EXISTING REAR ELEVATION**

PROJECT NO: **P1093**    DRAWING NO: **EX08**    REVISION: **A**    SCALE @ SIZE: **1:100 @ A3**  
 START DATE: **FEB24**    FIRST AUTHOR: **MS**

**PEEK** | Architecture + Design Ltd

Address: 12-13 Poland Street, London, W1F 8QB  
 Web: www.peekarchitecture.co.uk | Email: georgina@peekarchitecture.co.uk | Tel: 0207 734 3094



**COPYRIGHT AND LIABILITY NOTES:**

The design and drawings remain the property of Peek Architecture + Design. The client for this project will be licensed to use this design and documents on this site only upon full payment of architectural fees. This license is non-transferable. The design and drawings shall not be reproduced, up-loaded to the internet or traced without the permission of Peek Architecture + Design.

This drawing has been prepared from a survey drawing from Peek Architecture and Design Ltd commissioned by the client. It is VERY IMPORTANT that all dimensions are checked carefully before any work commences or any materials are ordered. If any discrepancies are noticed between this drawing and any other contract document then please contact Peek Architecture + Design immediately.

**DO NOT SCALE USE FIGURED DIMENSIONS ONLY**  
All dimensions to be verified on site prior to the commencement of any work or the production of any shop drawing.

This drawing to be read in conjunction with all related Architect's and Engineer's drawings and any other relevant information.

**GENERAL NOTES:**



22.02.24	-	First Issue.		MS	GT
<b>DATE:</b>	<b>REVISION:</b>	<b>REVISION COMMENTS:</b>		<b>AUTHOR:</b>	<b>CHECKED:</b>

**51 GREENCROFT GARDENS, NW6 3LL**

DRAWING NAME:  
**EXISTING REAR ELEVATION**

PROJECT NO: **P1093**    DRAWING NO: **EX08**    REVISION: **A**    SCALE @ SIZE: **1:100 @ A3**

START DATE: **FEB24**    FIRST AUTHOR: **MS**

**PEEK** | Architecture + Design Ltd

Address: 12-13 Poland Street, London, W1F 8QB  
Web: www.peekarchitecture.co.uk | Email: georgina@peekarchitecture.co.uk | Tel: 0207 734 3094

**COPYRIGHT AND LIABILITY NOTES:**



The design and drawings remain the property of Peek Architecture + Design. The client for this project will be licensed to use this design and documents on this site only upon full payment of architectural fees. This license is non-transferable. The design and drawings shall not be reproduced, up-loaded to the internet or traced without the permission of Peek Architecture + Design.

This drawing has been prepared from a survey drawing from Peek Architecture and Design Ltd commissioned by the client. It is VERY IMPORTANT that all dimensions are checked carefully before any work commences or any materials are ordered. If any discrepancies are noticed between this drawing and any other contract document then please contact Peek Architecture + Design immediately.

**DO NOT SCALE USE FIGURED DIMENSIONS ONLY**  
All dimensions to be verified on site prior to the commencement of any work or the production of any shop drawing.

This drawing to be read in conjunction with all related Architect's and Engineer's drawings and any other relevant information.

**GENERAL NOTES:**

 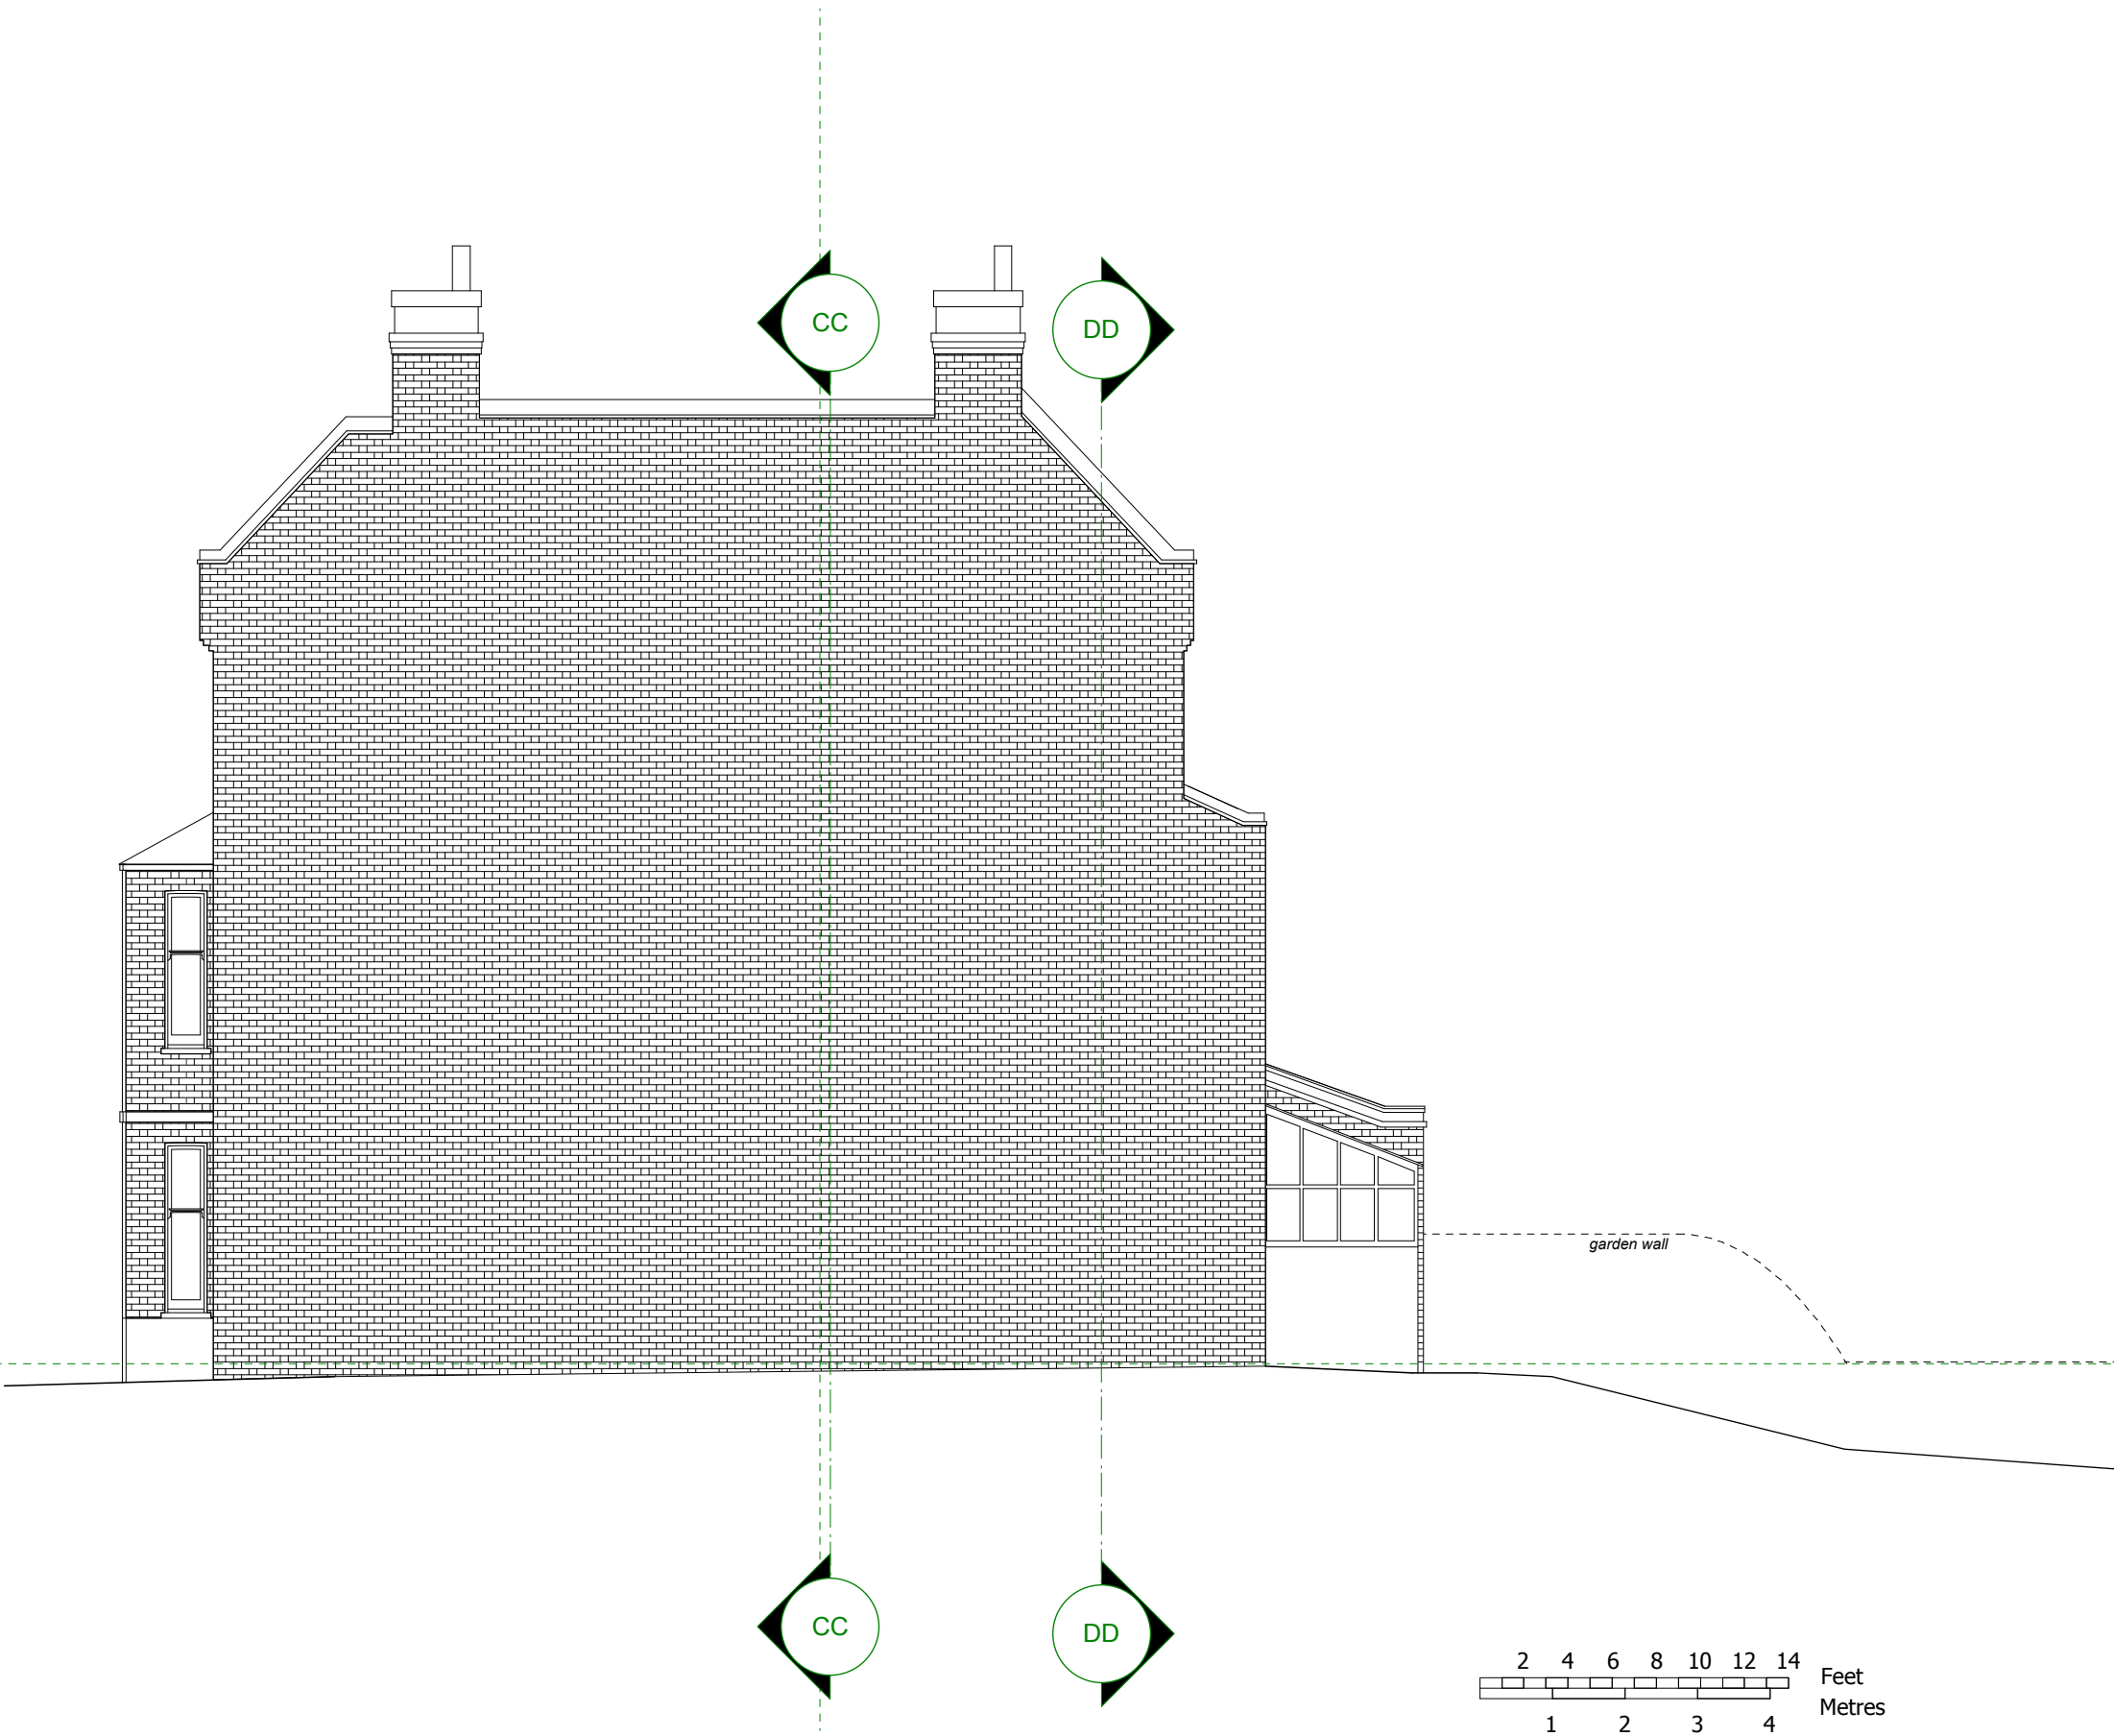

22.02.24	-	First issue.	MS	GT
<b>DATE:</b>	<b>REVISION:</b>	<b>REVISION COMMENTS:</b>	<b>AUTHOR:</b>	<b>CHECKED:</b>

**51 GREENCROFT GARDENS, NW6 3LL**

**DRAWING NAME:  
EXISTING SOUTH WEST ELEVATION**

PROJECT NO: **P1093**    DRAWING NO: **EX10**    REVISION: **A**    SCALE @ SIZE: **1:100 @ A3**  
 START DATE: **FEB24**    FIRST AUTHOR: **MS**

**PEEK** | Architecture + Design Ltd  
 Address: 12-13 Poland Street, London, W1F 8QB  
 Web: www.peakarchitecture.co.uk | Email: georgina@peakarchitecture.co.uk | Tel: 0207 734 3094



**COPYRIGHT AND LIABILITY NOTES:**

The design and drawings remain the property of Peek Architecture + Design. The client for this project will be licensed to use this design and documents on this site only upon full payment of architectural fees. This license is non-transferable. The design and drawings shall not be reproduced, up-loaded to the internet or traced without the permission of Peek Architecture + Design.

This drawing has been prepared from a survey drawing from Peek Architecture and Design Ltd commissioned by the client. It is VERY IMPORTANT that all dimensions are checked carefully before any work commences or any materials are ordered. If any discrepancies are noticed between this drawing and any other contract document then please contact Peek Architecture + Design immediately.

**DO NOT SCALE USE FIGURED DIMENSIONS ONLY**  
All dimensions to be verified on site prior to the commencement of any work or the production of any shop drawing.

This drawing to be read in conjunction with all related Architect's and Engineer's drawings and any other relevant information.

**GENERAL NOTES:**




22.02.24	-	First Issue.	MS	GT
<b>DATE:</b>	<b>REVISION:</b>	<b>REVISION COMMENTS:</b>	<b>AUTHOR:</b>	<b>CHECKED:</b>

**51 GREENCROFT GARDENS, NW6 3LL**

DRAWING NAME:  
**EXISTING SECTION AA**

PROJECT NO: **P1093**    DRAWING NO: **EX11**    REVISION: **A**    SCALE @ SIZE: **1:50 @ A1 / 1:100 @ A3**  
 START DATE: **FEB24**    FIRST AUTHOR: **MS**



Address: 12-13 Poland Street, London, W1F 9QB  
 Web: www.peekarchitecture.co.uk | Email: georgina@peekarchitecture.co.uk | Tel: 0207 734 3094

**COPYRIGHT AND LIABILITY NOTES:**


The design and drawings remain the property of Peek Architecture + Design. The client for this project will be licensed to use this design and documents on this site only upon full payment of architectural fees. This license is non-transferable. The design and drawings shall not be reproduced, up-loaded to the internet or traced without the permission of Peek Architecture + Design.

This drawing has been prepared from a survey drawing from Peek Architecture and Design Ltd commissioned by the client. It is VERY IMPORTANT that all dimensions are checked carefully before any work commences or any materials are ordered. If any discrepancies are noticed between this drawing and any other contract document then please contact Peek Architecture + Design immediately.



**DO NOT SCALE USE FIGURED DIMENSIONS ONLY**  
All dimensions to be verified on site prior to the commencement of any work or the production of any shop drawing.

This drawing to be read in conjunction with all related Architect's and Engineer's drawings and any other relevant information.

**GENERAL NOTES:**

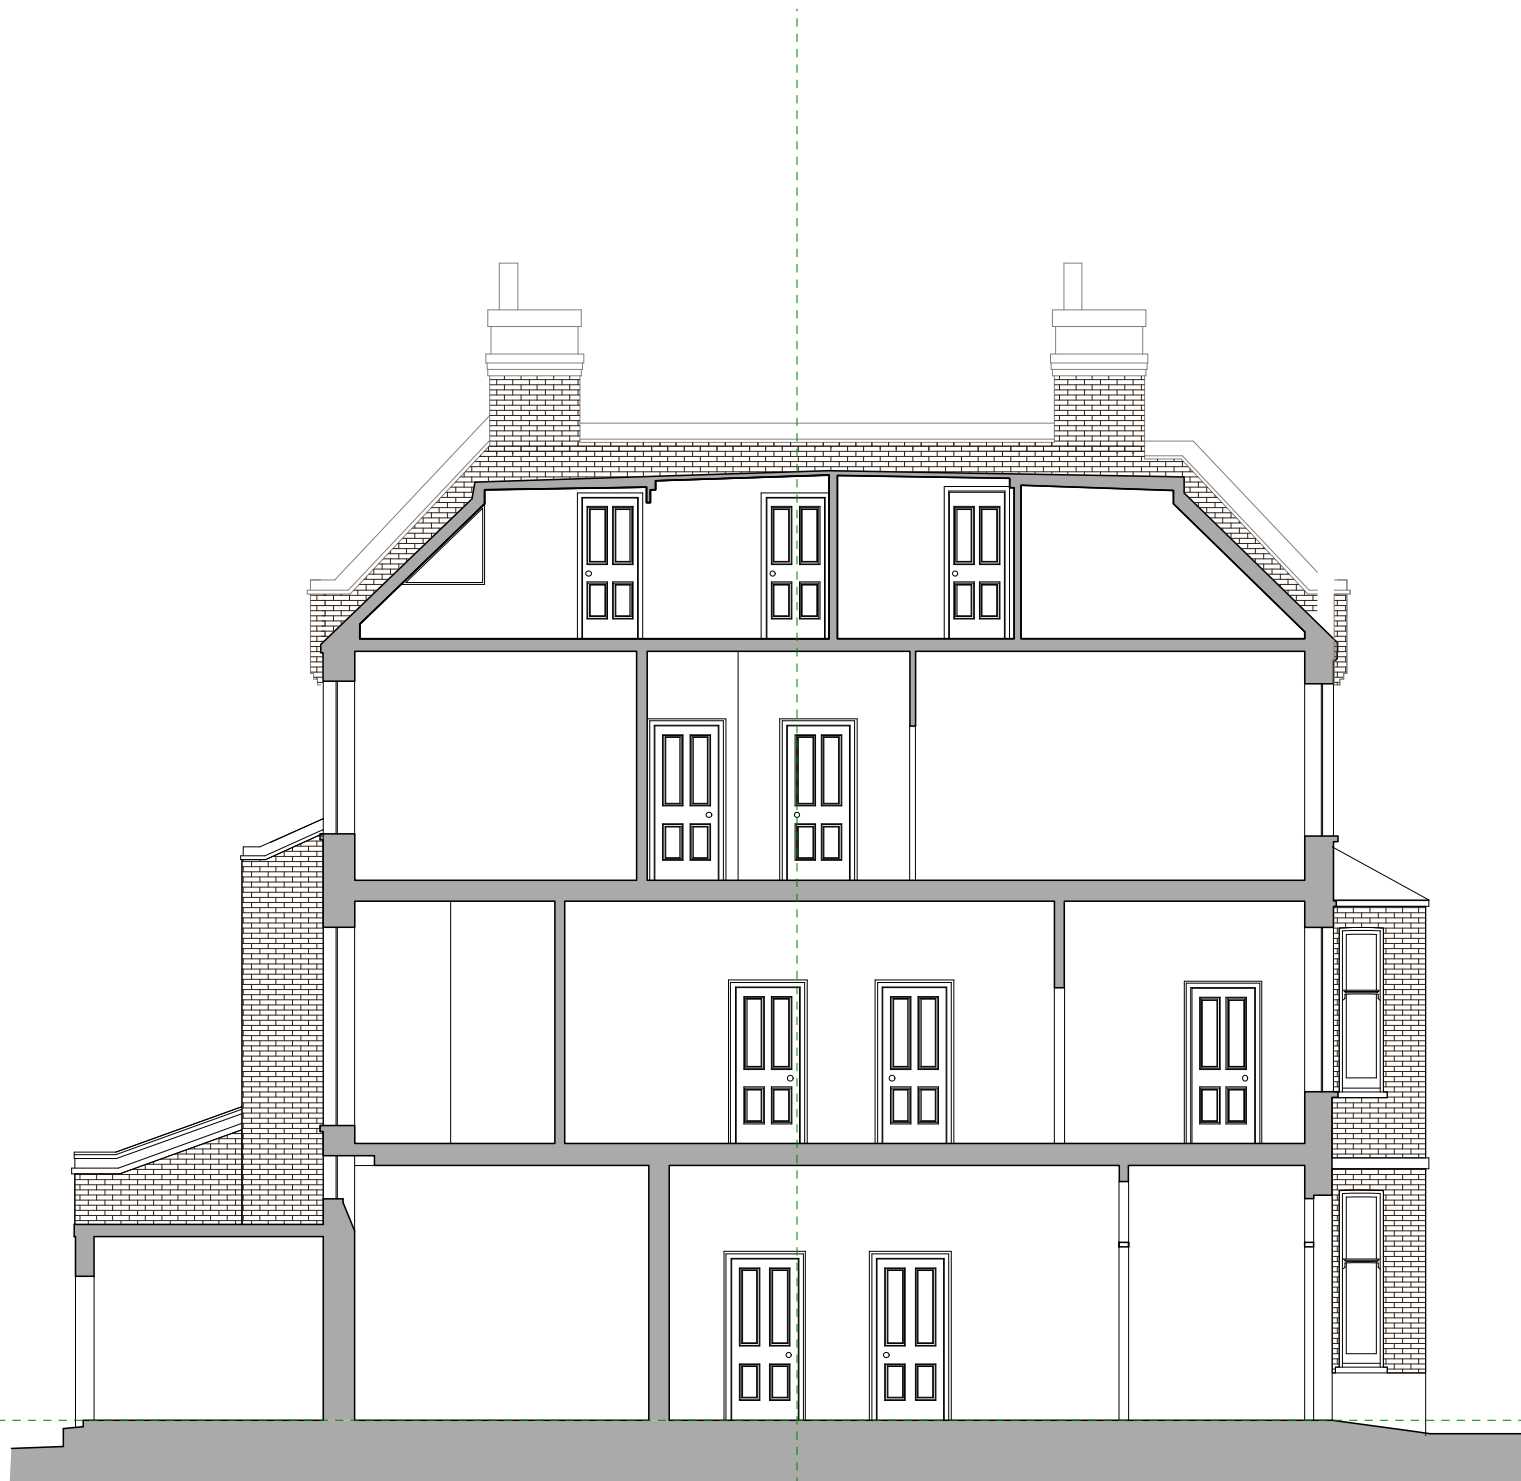

11 SECTION BB  
Scale: 1:100

  

DATE	REVISION	REVISION COMMENTS	AUTHOR	CHECKED
22.02.24	-	First issue.	MS	GT

**51 GREENCROFT GARDENS, NW6 3LL**

DRAWING NAME:  
**EXISTING SECTION BB**

PROJECT NO: **P1093**    DRAWING NO: **EX12**    REVISION: **-**    SCALE @ SIZE: **1:50 @ A1 / 1:100 @ A3**

START DATE: **FEB24**    FIRST AUTHOR: **MS**

**PEEK** | Architecture + Design Ltd

Address: 12-13 Poland Street, London, W1F 8QB  
Web: www.peakarchitecture.co.uk | Email: georgina@peakarchitecture.co.uk | Tel: 0207 734 3094

**COPYRIGHT AND LIABILITY NOTES:**


The design and drawings remain the property of Peek Architecture + Design. The client for this project will be licensed to use this design and documents on this site only upon full payment of architectural fees. This license is non-transferable. The design and drawings shall not be reproduced, up-loaded to the internet or traced without the permission of Peek Architecture + Design.

This drawing has been prepared from a survey drawing from Peek Architecture and Design Ltd commissioned by the client. It is VERY IMPORTANT that all dimensions are checked carefully before any work commences or any materials are ordered. If any discrepancies are noticed between this drawing and any other contract document then please contact Peek Architecture + Design immediately.



**DO NOT SCALE USE FIGURED DIMENSIONS ONLY**  
All dimensions to be verified on site prior to the commencement of any work or the production of any shop drawing.

This drawing to be read in conjunction with all related Architect's and Engineer's drawings and any other relevant information.

**GENERAL NOTES:**

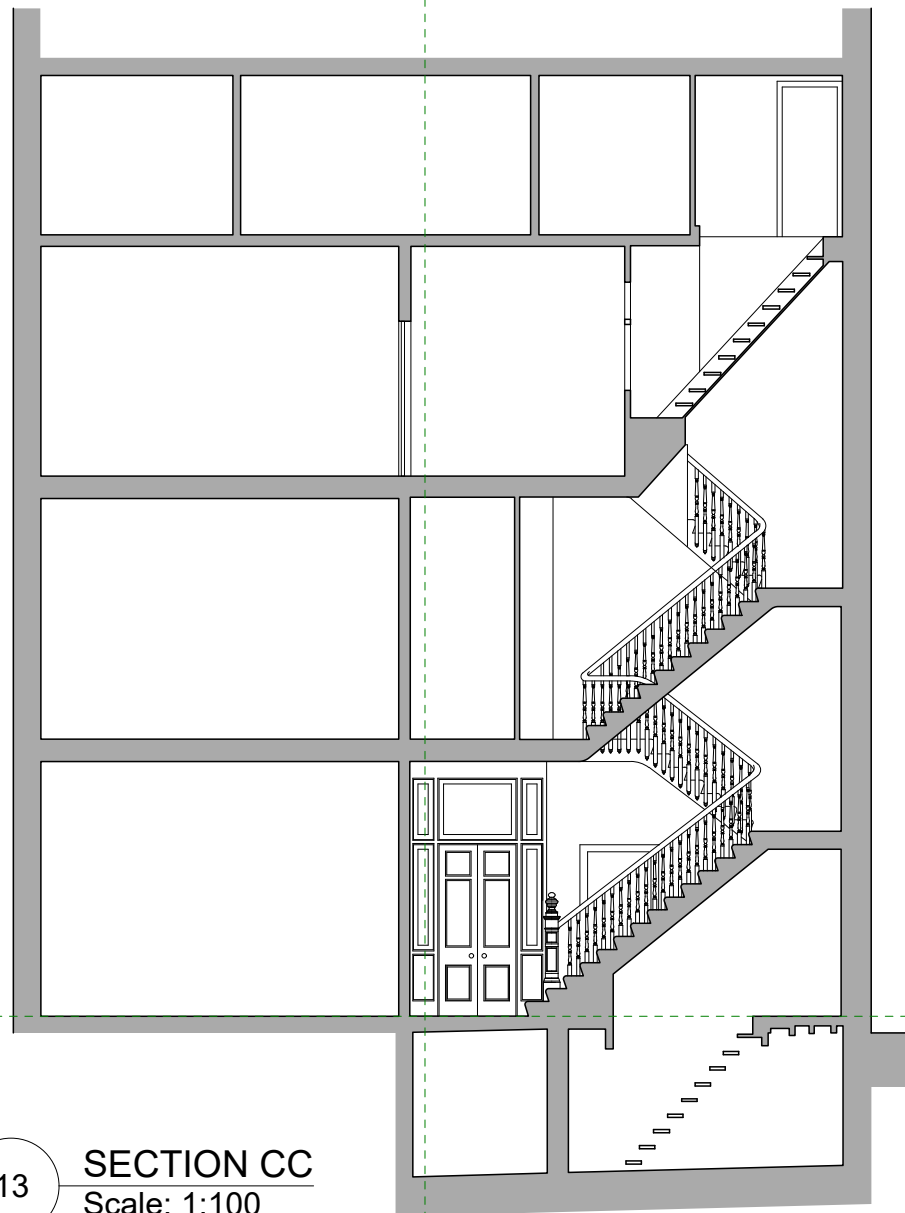

13 SECTION CC  
Scale: 1:100

  

DATE	REVISION	REVISION COMMENTS	AUTHOR	CHECKED
22.02.24	-	First issue.	MS	GT

**51 GREENCROFT GARDENS, NW6 3LL**

**EXISTING SECTION CC**

PROJECT NO: **P1093** DRAWING NO: **EX13** REVISION: **-** SCALE @ SIZE: **1:50 @ A1 / 1:100 @ A3**  
 START DATE: **FEB24** FIRST AUTHOR: **MS**

**PEEK** | Architecture + Design Ltd  
 Address: 12-13 Poland Street, London, W1F 8QB  
 Web: www.peekarchitecture.co.uk | Email: georgina@peekarchitecture.co.uk | Tel: 0207 734 3094

