




UPPER FLOORS REMAINS AS EXISTING

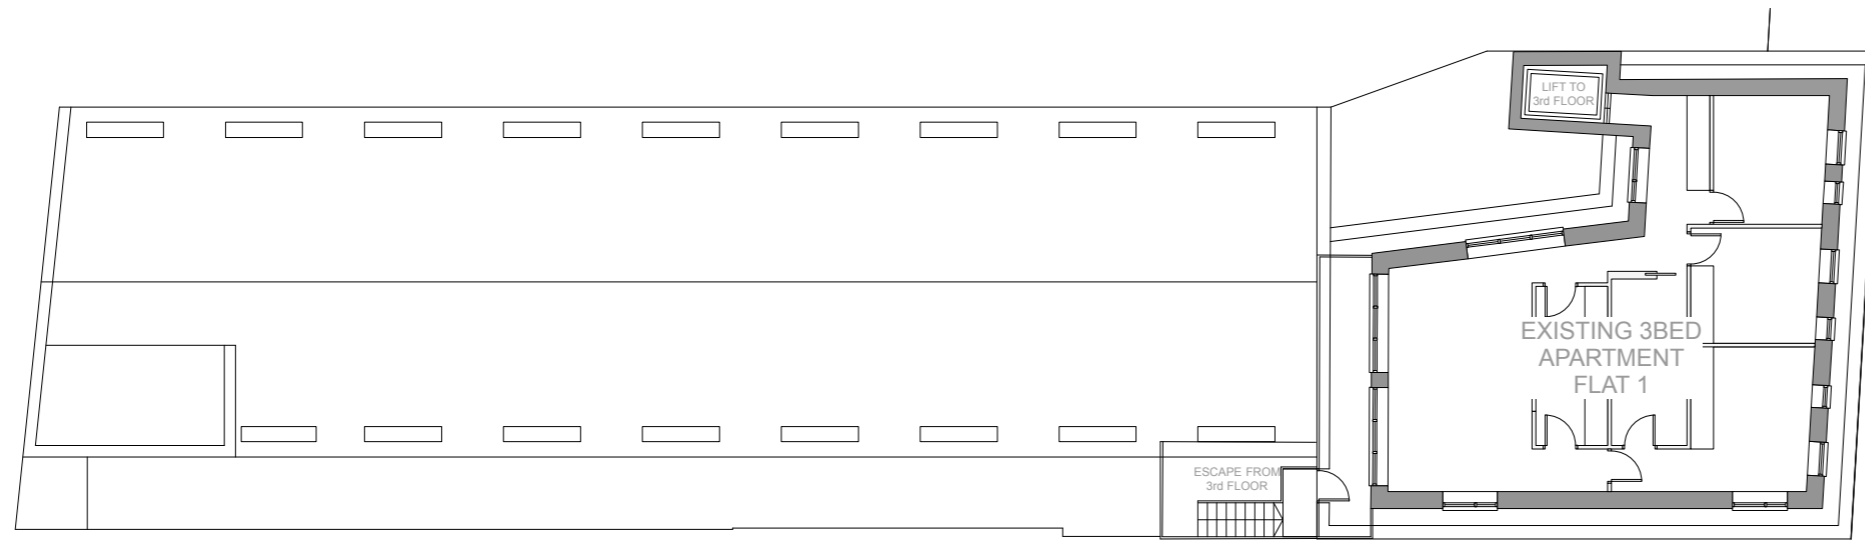


EXISTING THIRD FLOOR PLAN - 1:200@A3

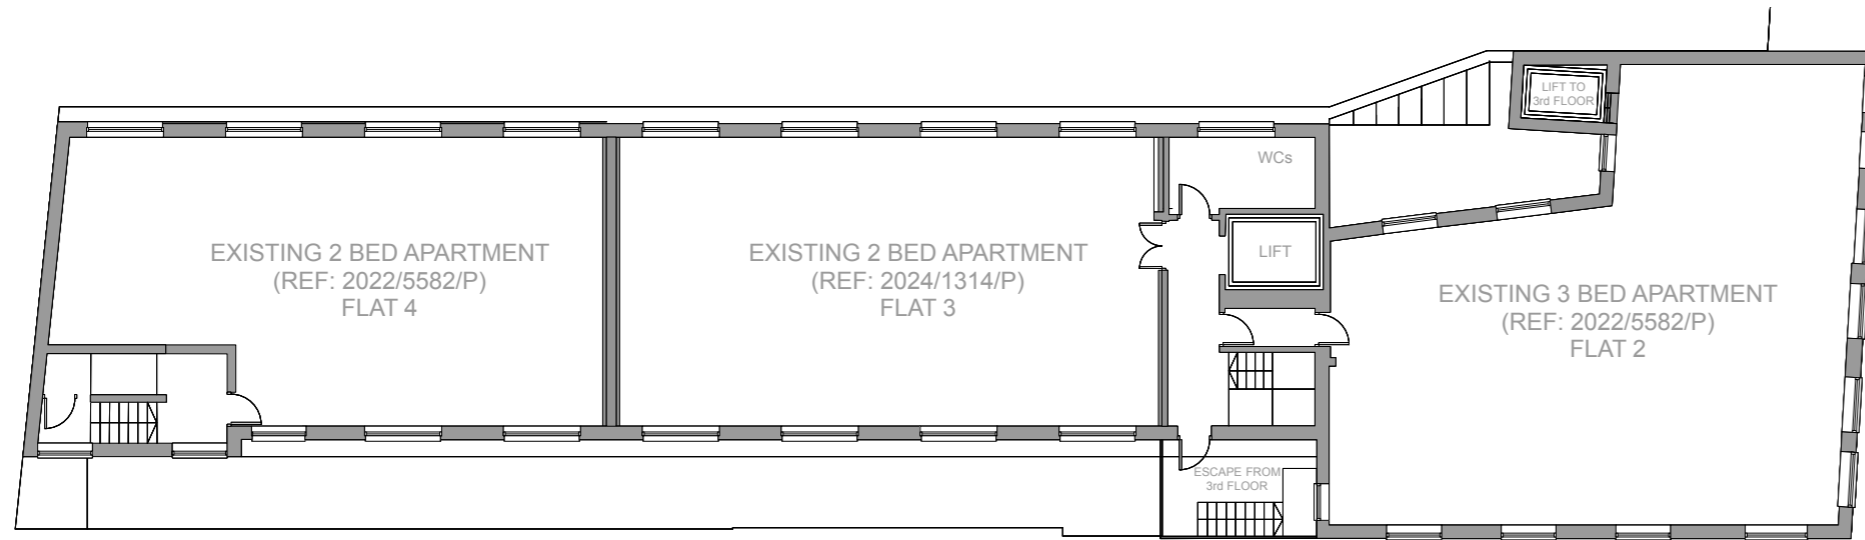

EXISTING SECOND FLOOR PLAN - 1:200@A3

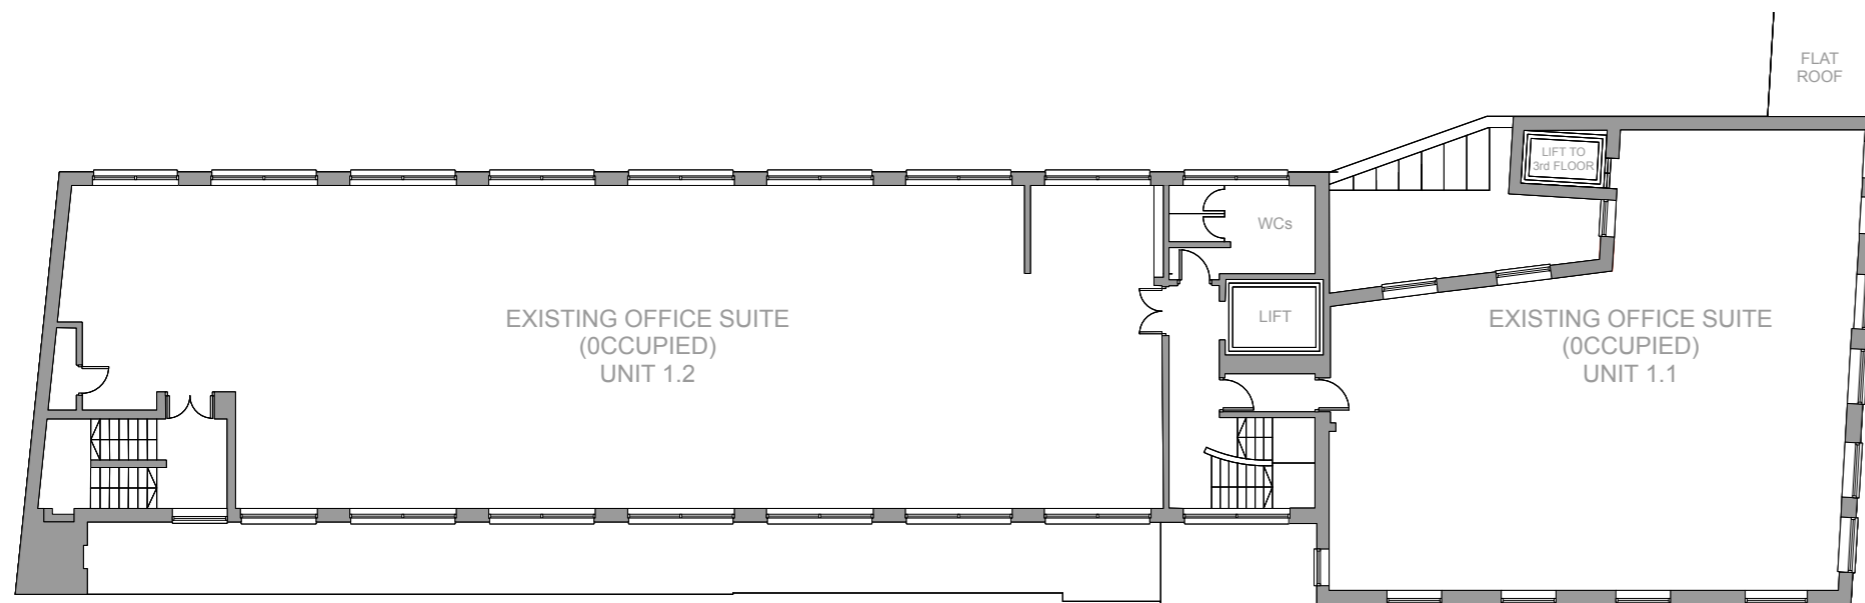

EXISTING FIRST FLOOR PLAN - 1:200@A3

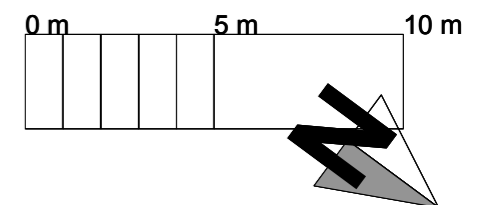

5-6 UNDERHILL, CAMDEN NW1  
PROPOSED CHANGE OF USE

Title EXISTING UPPER FLOOR PLANS		
Drawing Number 2505_AA_0051_P	Drawn By RCA	Date NOV.24
CAD File Name		