

DO NOT SCALE OFF THIS DRAWING. DIMENSIONS, AREA AND LEVELS ARE ONLY APPROXIMATE AND SUBJECT TO SITE SURVEY. ALL DIMENSIONS TO BE CHECKED ON SITE. ANY DISCREPANCIES OR VARIATIONS TO BE REPORTED TO THE ARCHITECT BEFORE WORK COMMENCES.

THIS DRAWING IS TO BE READ IN CONJUNCTION WITH THE SPECIFICATION, WHERE PROVIDED, AND ALL RELEVANT CONSULTANTS DRAWINGS AND / OR SPECIFIC DRAWINGS, DOCUMENTS AND ANY DISCREPANCIES OR VARIATIONS ARE TO BE REPORTED TO THE ARCHITECT BEFORE THE AFFECTED WORK COMMENCES.

THIS DRAWING IS PROTECTED BY COPYRIGHT, AND MUST NOT BE COPIED OR REPRODUCED WITHOUT THE WRITTEN CONSENT OF HOD ARCHITECTS LTD. NORTH POINTS SHOWN ARE INDICATIVE. ©

PLANNING

- DEMOLITION KEY**
- ▬ DEMOLITION CUT THROUGH
 - ▨ MASONRY AND STRUCTURE TO BE DEMOLISHED
 - ▩ FIXTURES AND FITTINGS TO BE REMOVED
 - FINISHES TO BE REMOVED

P1	28.11.24	PLANNING	OH
REV	DATE	NOTES	INIT.


PROJECT
16 PILGRIMS LANE
NW3 1SN

DRAWING TITLE
EXISTING AND DEMOLITION UPPER
GROUND FLOOR PLANS


STATUS PLANNING			
SCALE @ A1 1:50	CREATED 24.08.2024	DRAWN OH	CHECKED GP
DRAWING NO. 0134-A-P-0012	ISSUE P1		

0207 937 0007
INFO@HODARCHITECTS.CO.UK
13 PRINCE OF WALES TERRACE
KENSINGTON
LONDON W8 5PG

House of Design
Architects

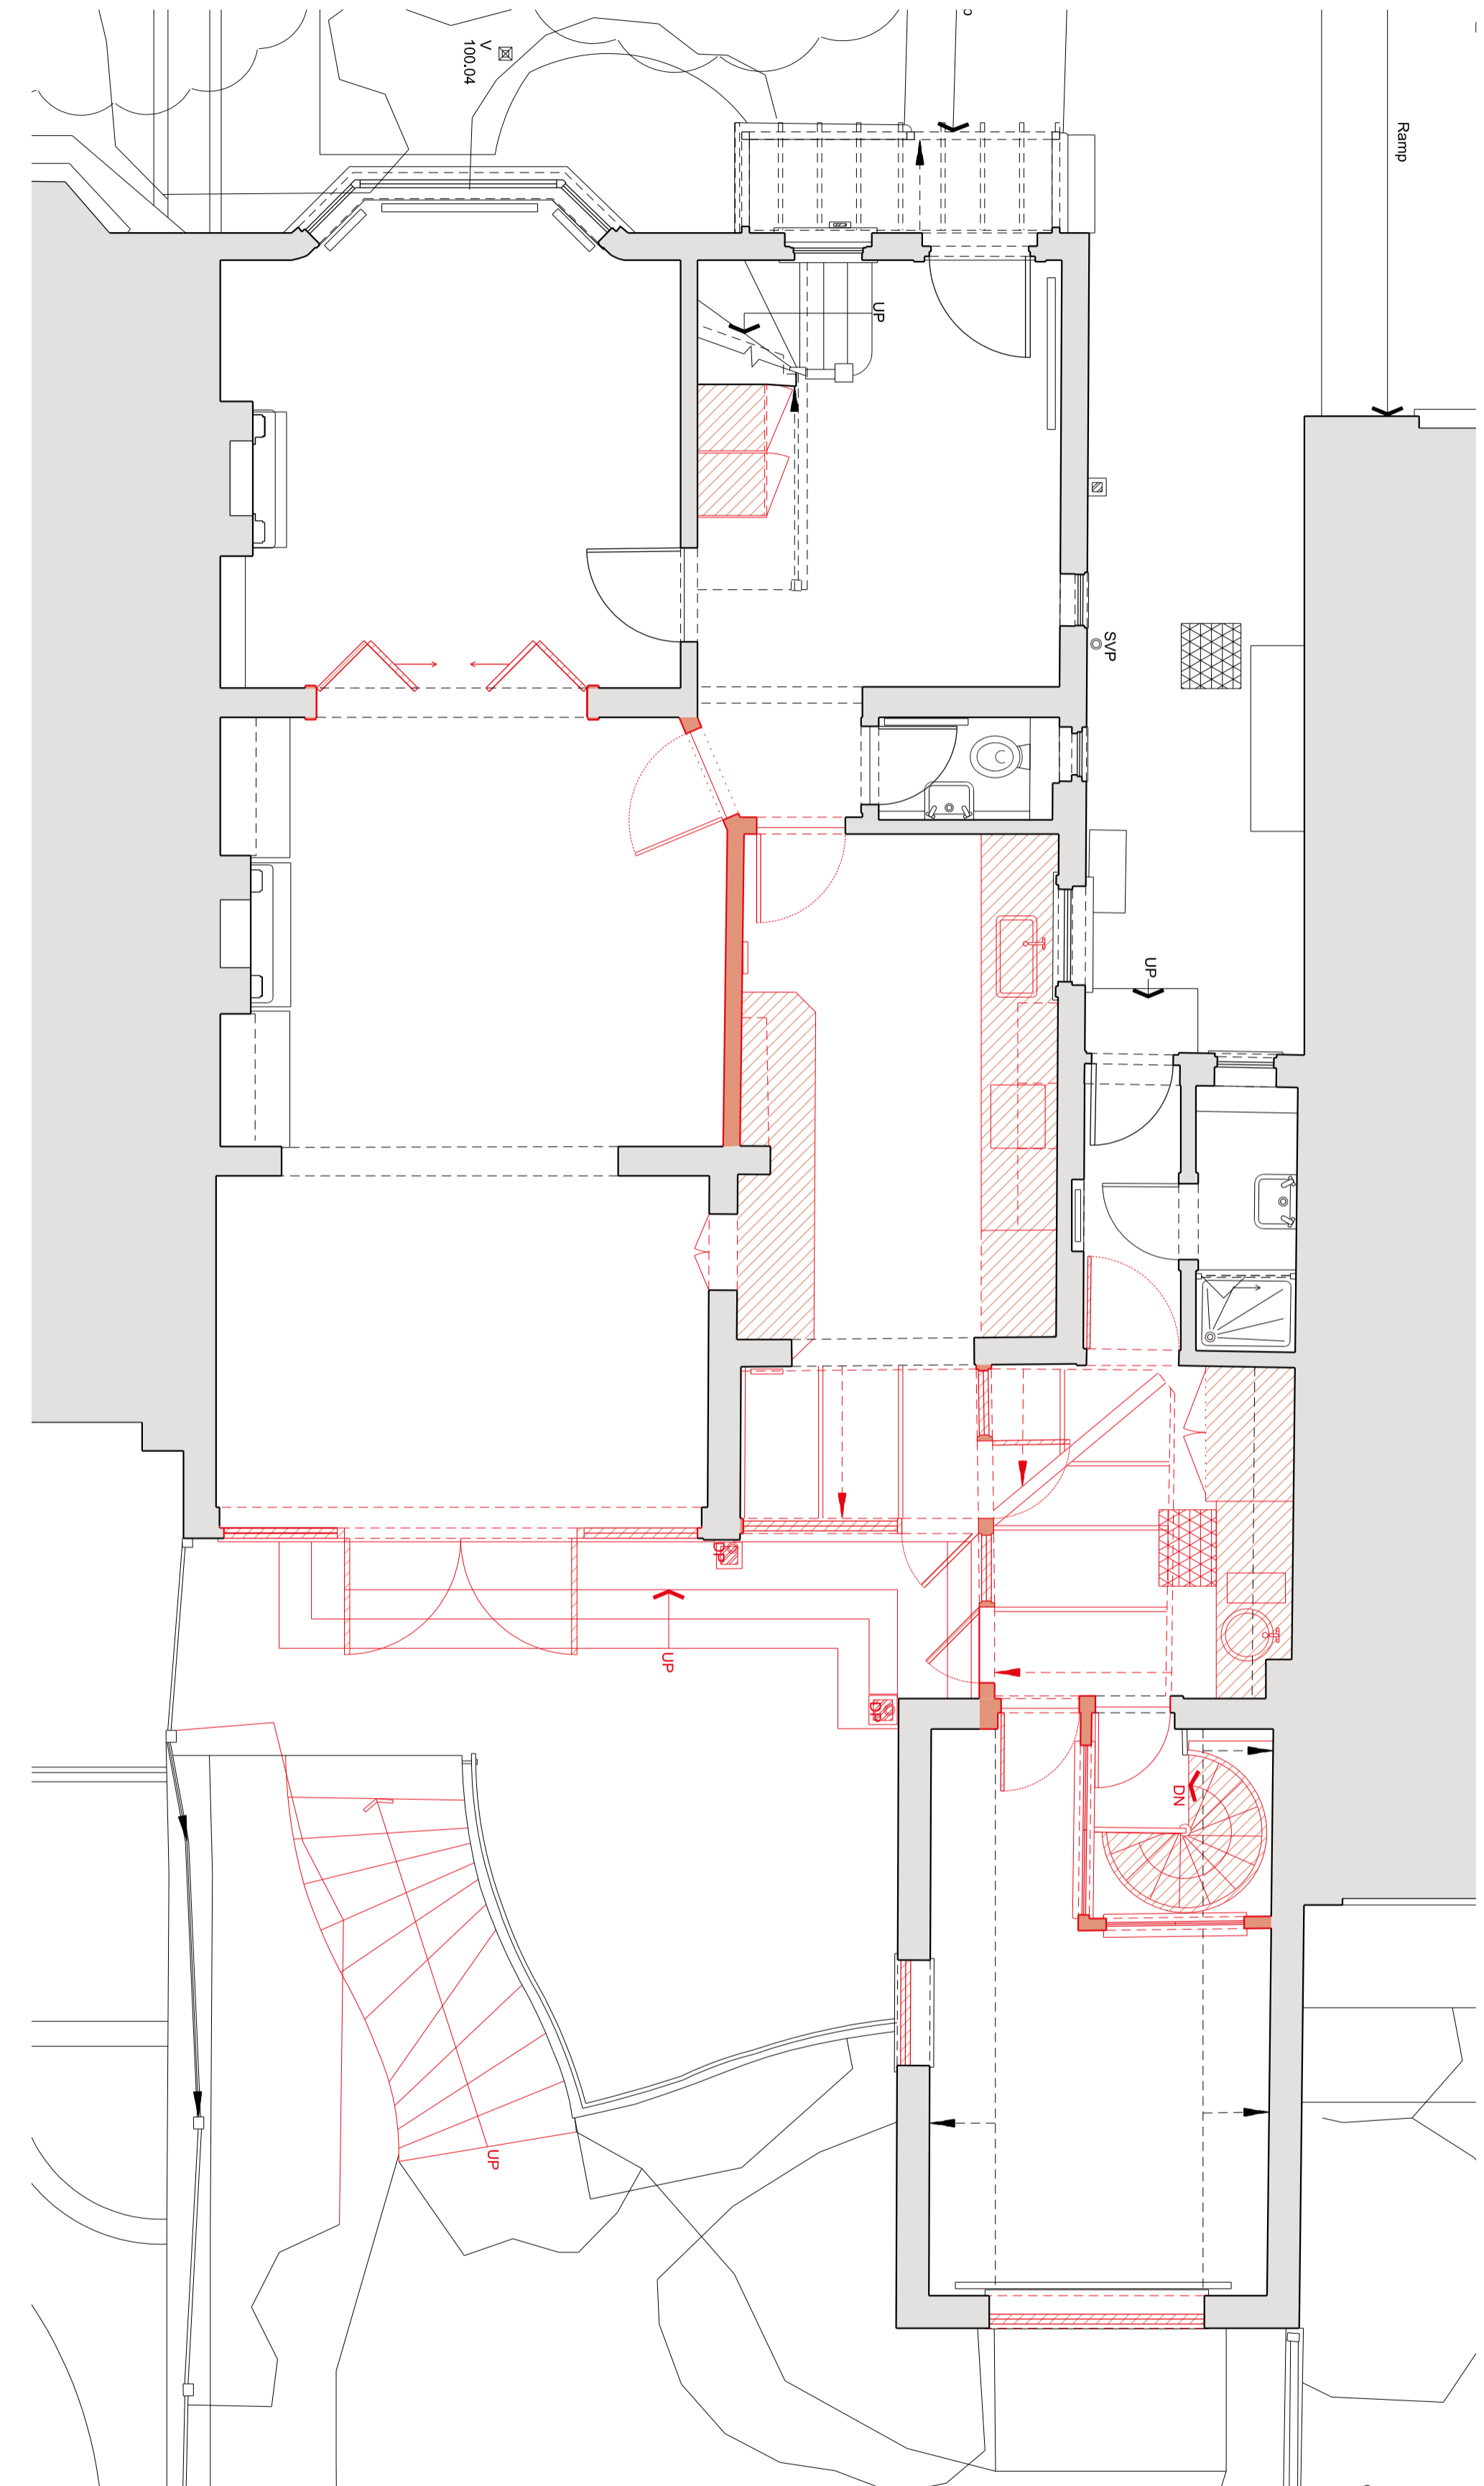

2 1:50
DEMOLITION UPPER GROUND FLOOR PLAN

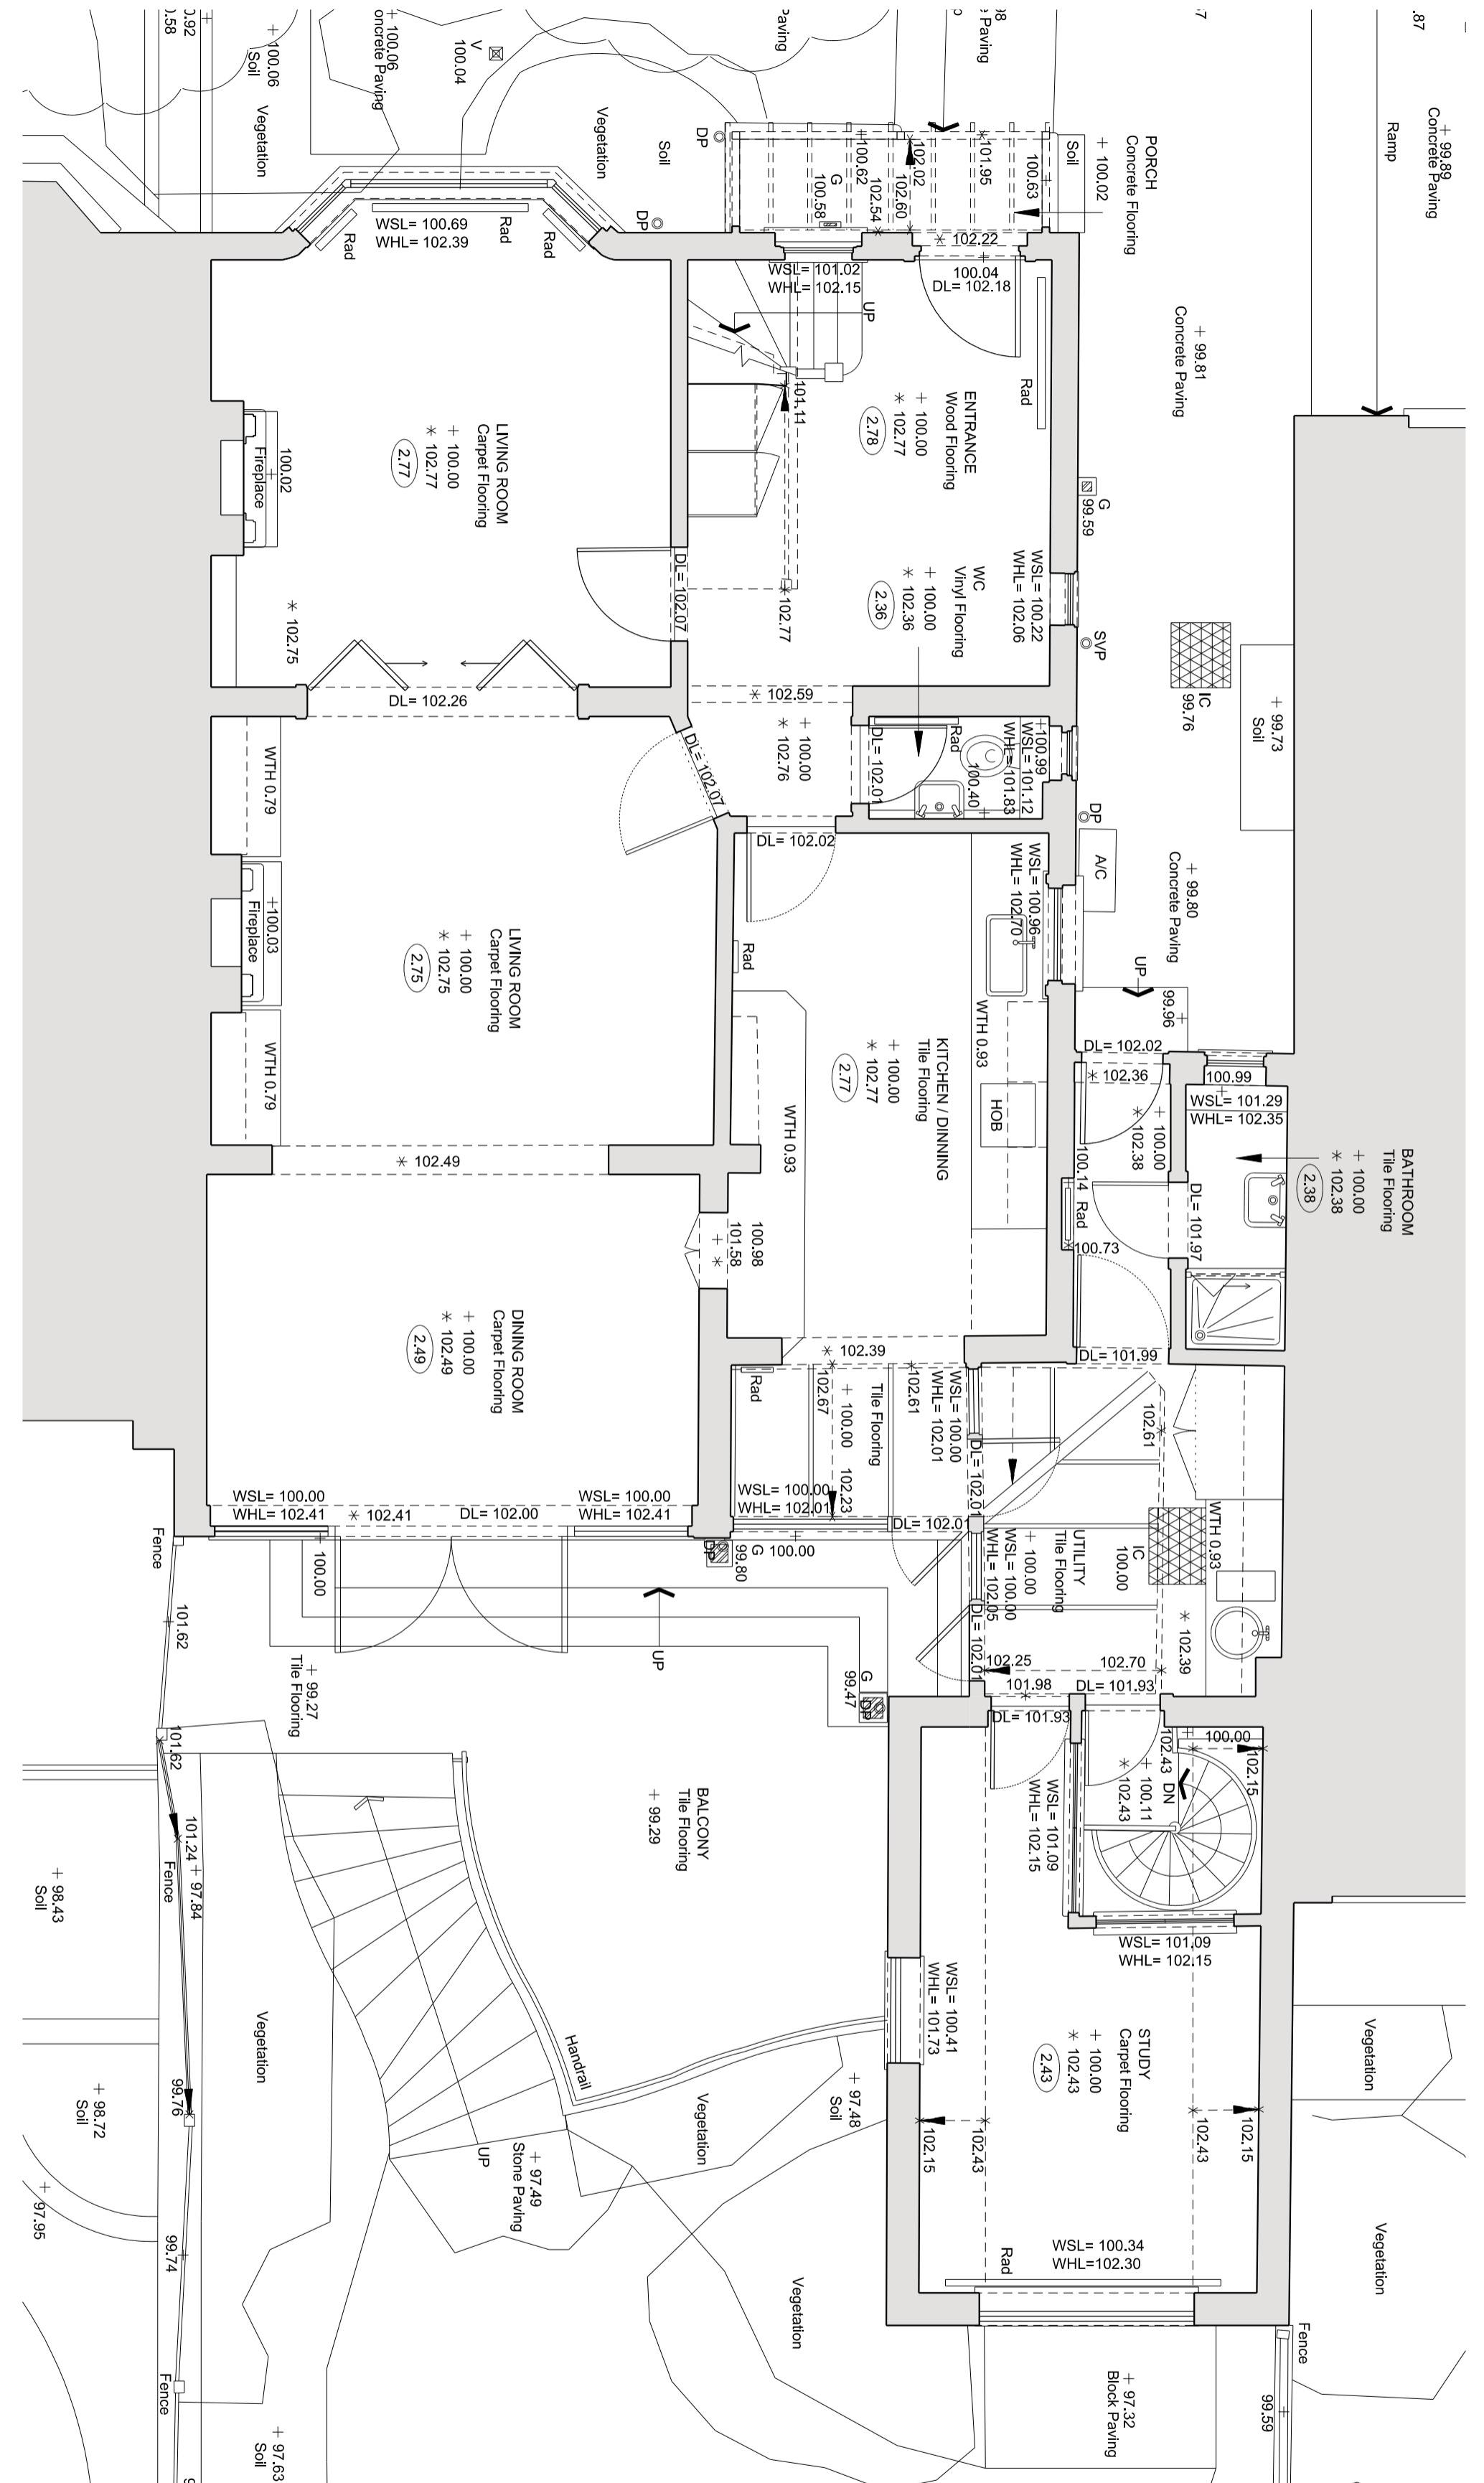

1 1:50
EXISTING UPPER GROUND FLOOR PLAN

