


DO NOT SCALE OFF THIS DRAWING. DIMENSIONS, AREA AND LEVELS ARE ONLY APPROXIMATE AND SUBJECT TO SITE SURVEY. ALL DIMENSIONS TO BE CHECKED ON SITE. ANY DISCREPANCIES OR VARIATIONS TO BE REPORTED TO THE ARCHITECT BEFORE WORK COMMENCES.


THIS DRAWING TO BE READ IN CONJUNCTION WITH THE SPECIFICATION, WHERE PROVIDED, AND ALL RELEVANT CONSULTANTS DRAWINGS AND/OR SPECULATED DRAWINGS. DISCREPANCIES AND ANY DISCREPANCIES OR VARIATIONS ARE TO BE REPORTED TO THE ARCHITECT BEFORE THE AFFECTED WORK COMMENCES.

THIS DRAWING IS PROTECTED BY COPYRIGHT, AND MUST NOT BE COPIED OR REPRODUCED WITHOUT THE WRITTEN CONSENT OF HOD ARCHITECTS LTD. NORTH POINTS SHOWN ARE INDICATIVE. ©

**PLANNING**

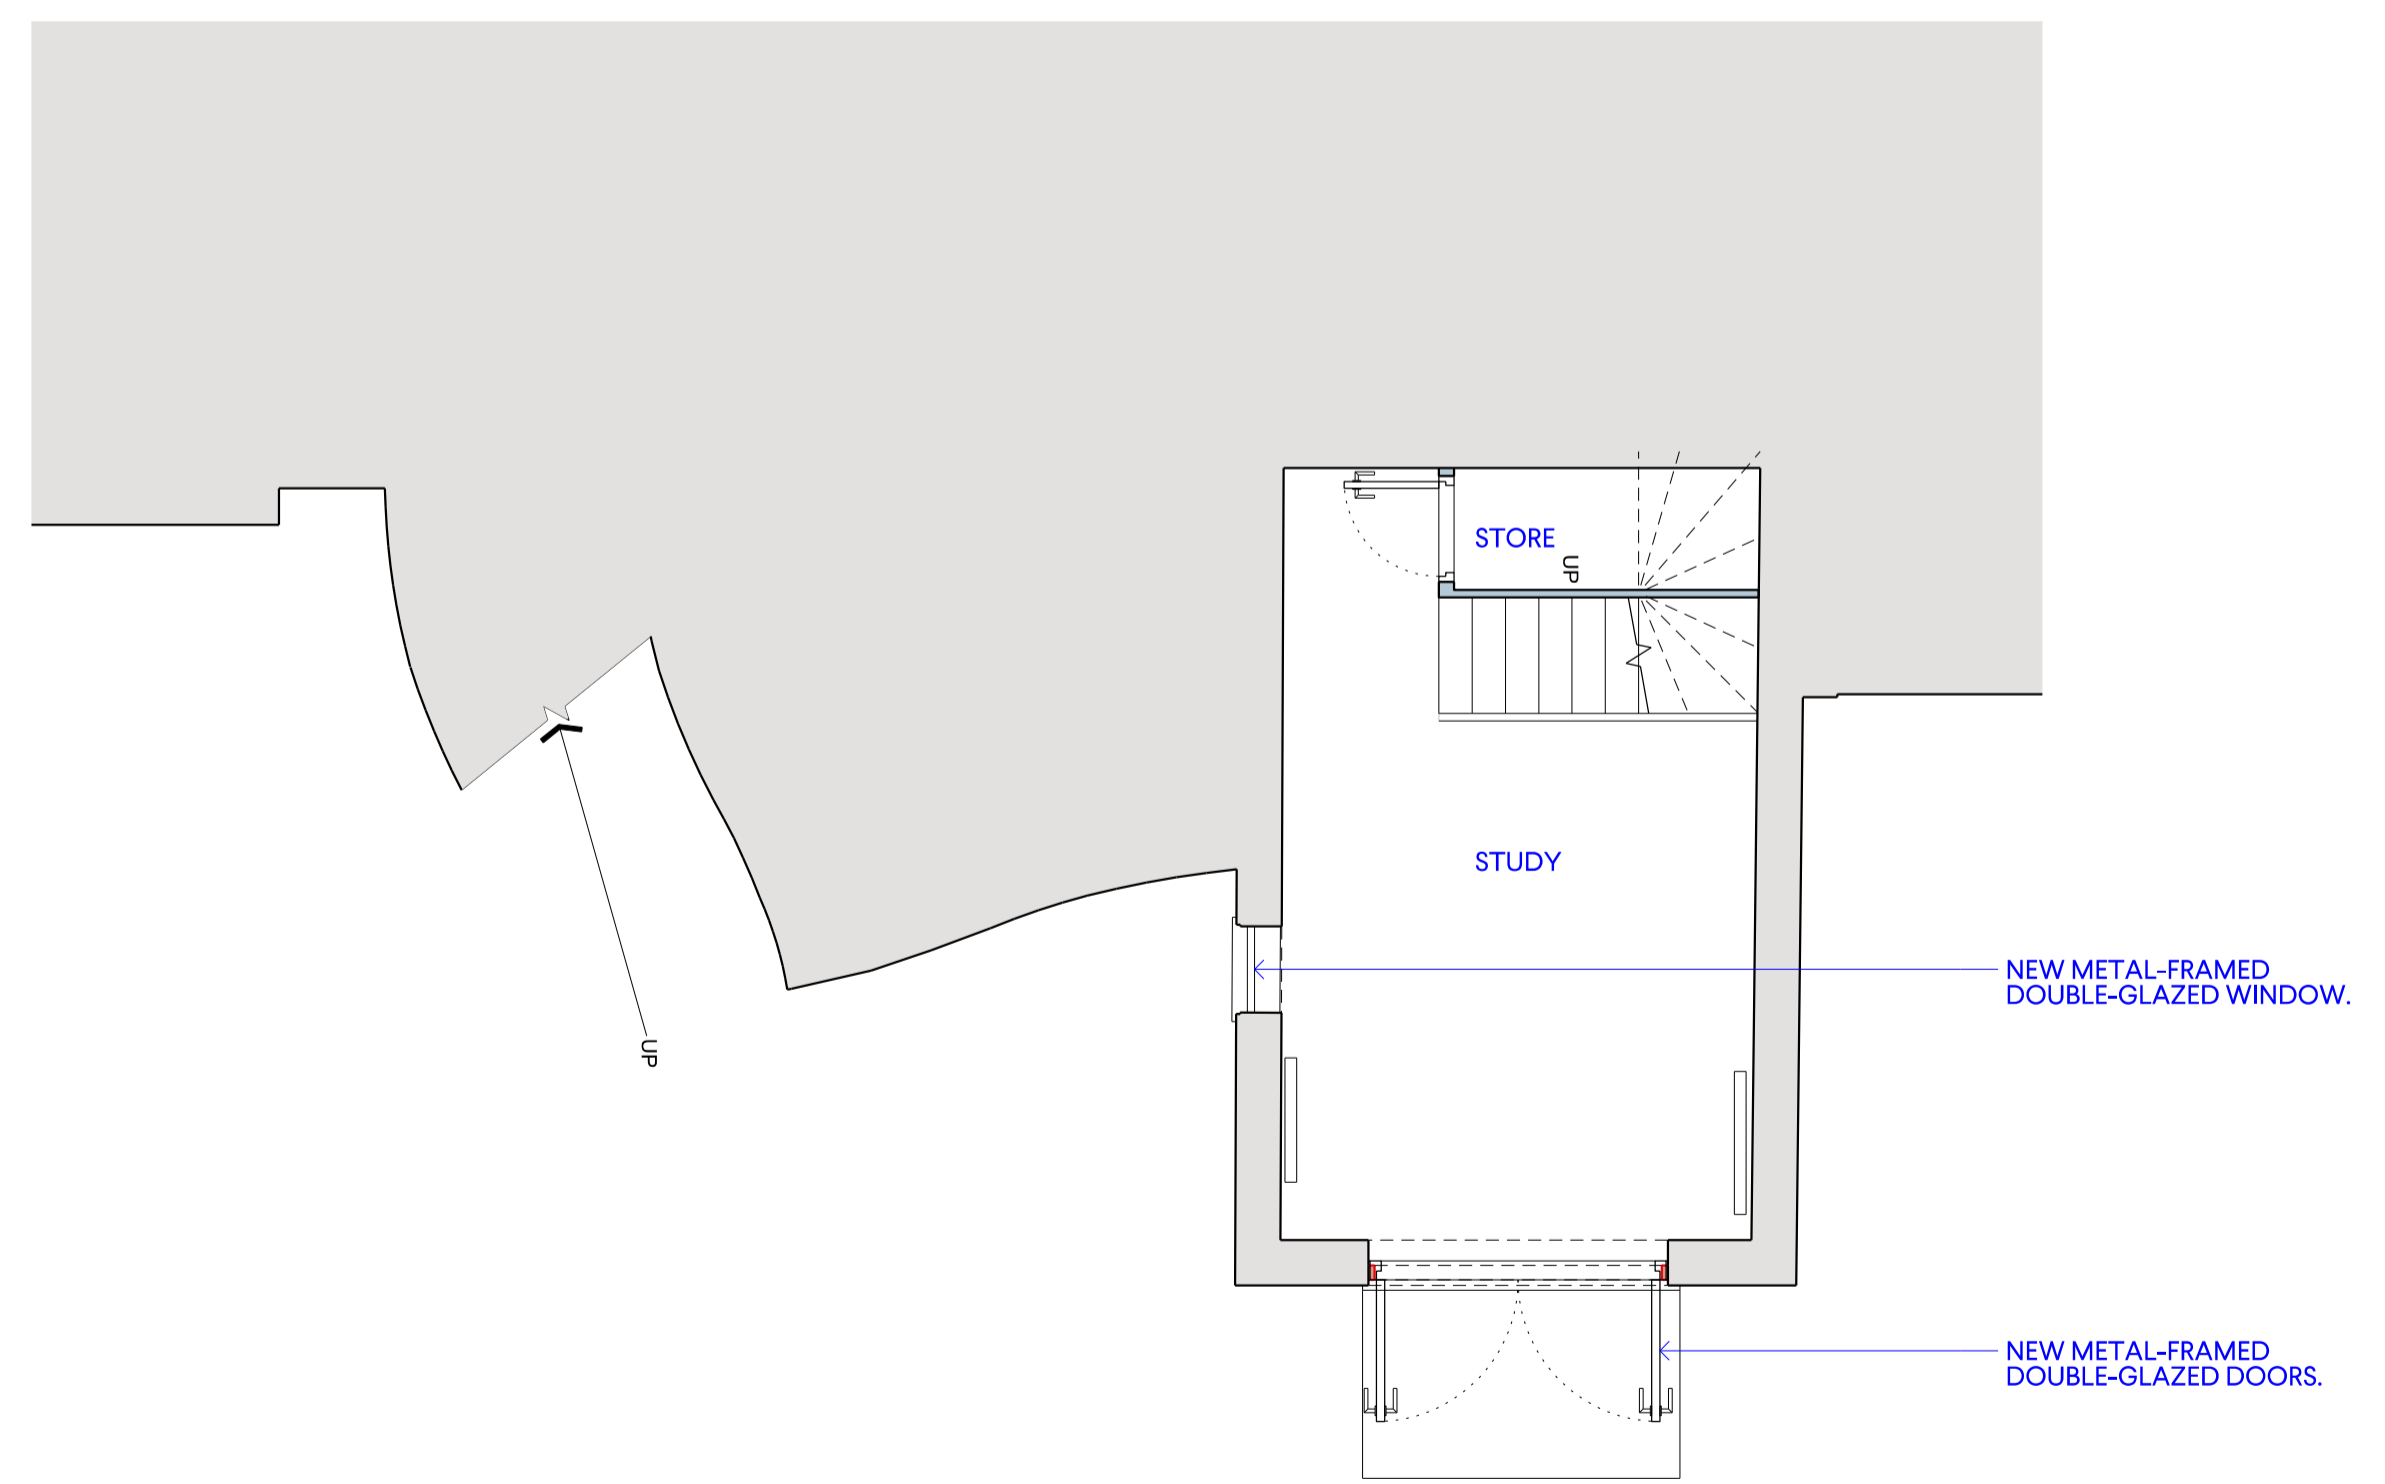

**1** 1:50 PROPOSED LOWER GROUND FLOOR PLAN

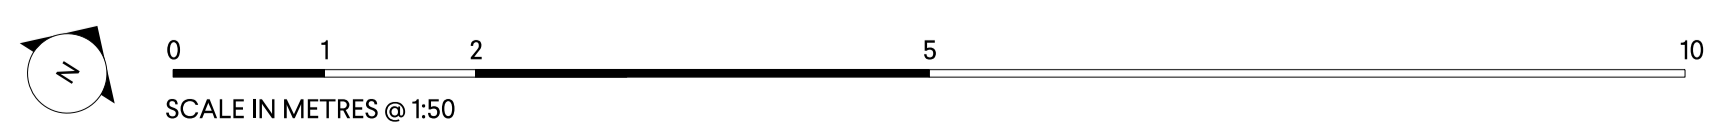

REV	DATE	PLANNING	OH
P1	28.11.24	PLANNING	OH

PROJECT  
16 PILGRIMS LANE  
NW3 1SN

DRAWING TITLE  
PROPOSED LOWER GROUND FLOOR PLAN

STATUS  
PLANNING

SCALE @ A1	CREATED	DRAWN	CHECKED
1:50	24.09.2024	OH	GP

DRAWING NO.	ISSUE
0134-A-P-1011	P1

0207 937 0007  
INFO@HODARCHITECTS.CO.UK  
13 PRINCE OF WALES TERRACE  
KENSINGTON  
LONDON W8 5PG