



Existing Level 02 Plan

1 : 100

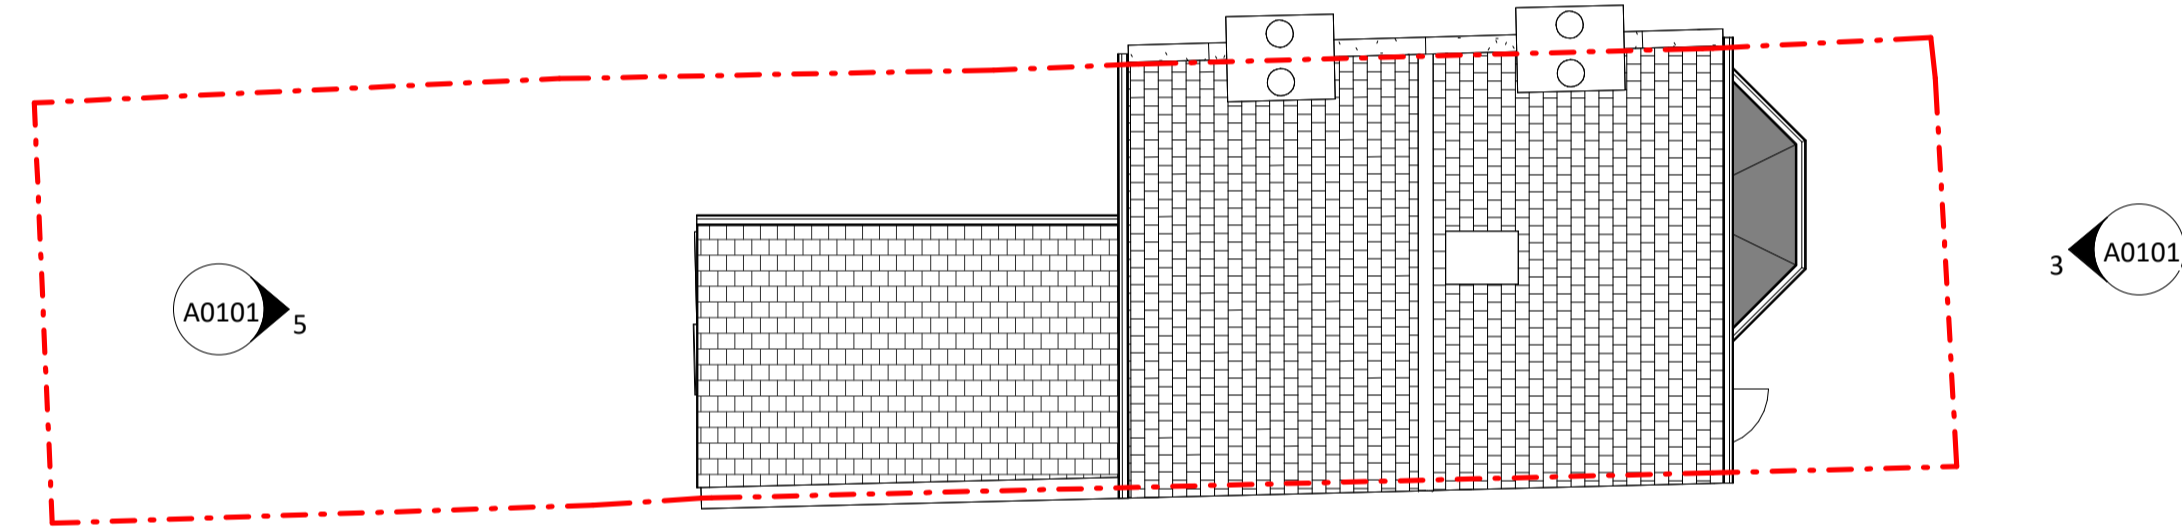


Existing Roof Level Plan

1 : 100

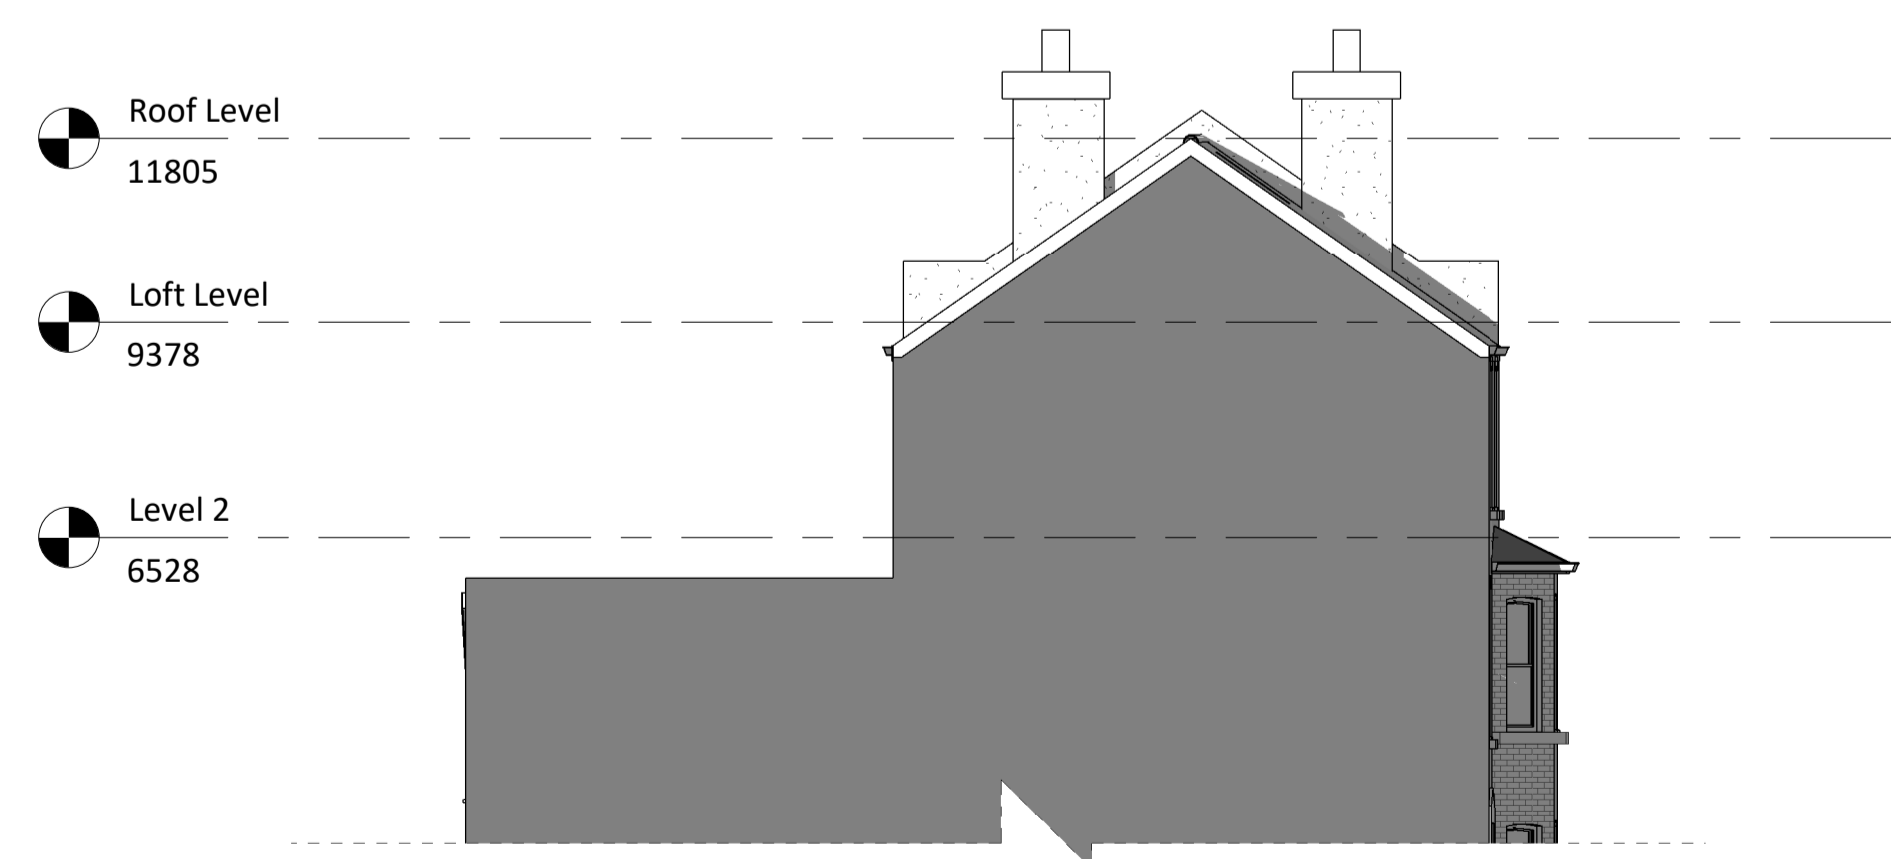

Existing South Facing Elevation

1 : 100

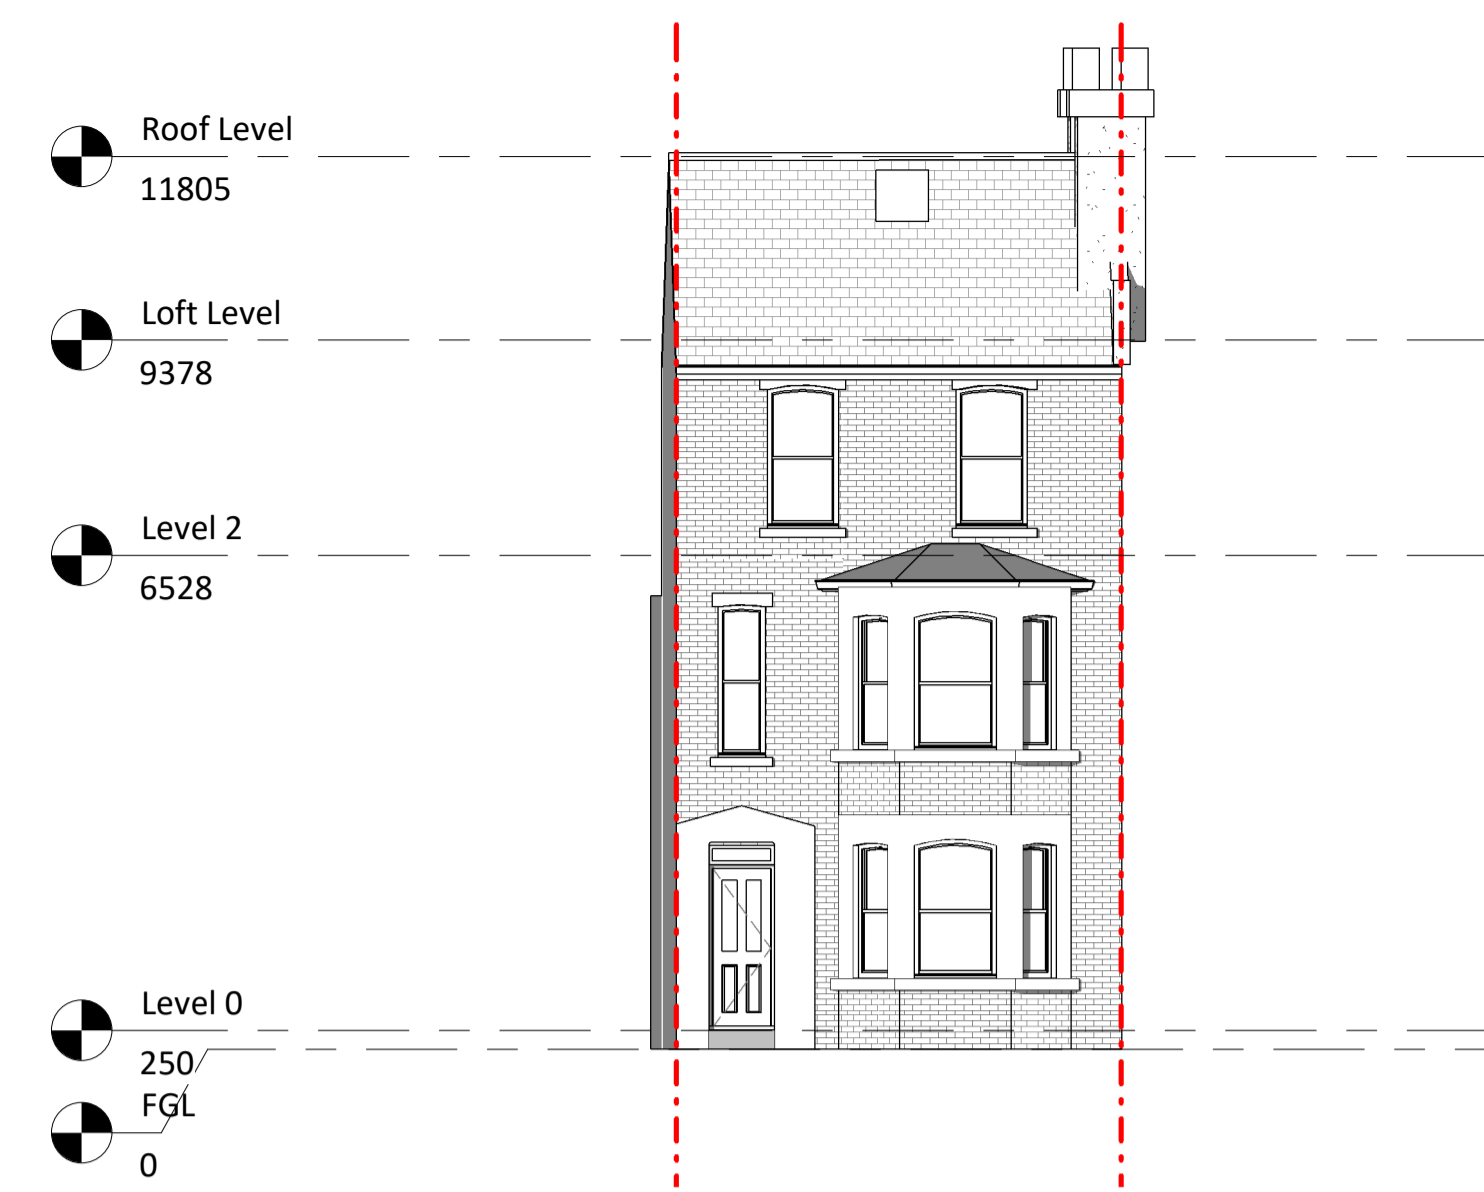


Existing Front Elevation

1 : 100



Existing North Facing Elevation

1 : 100

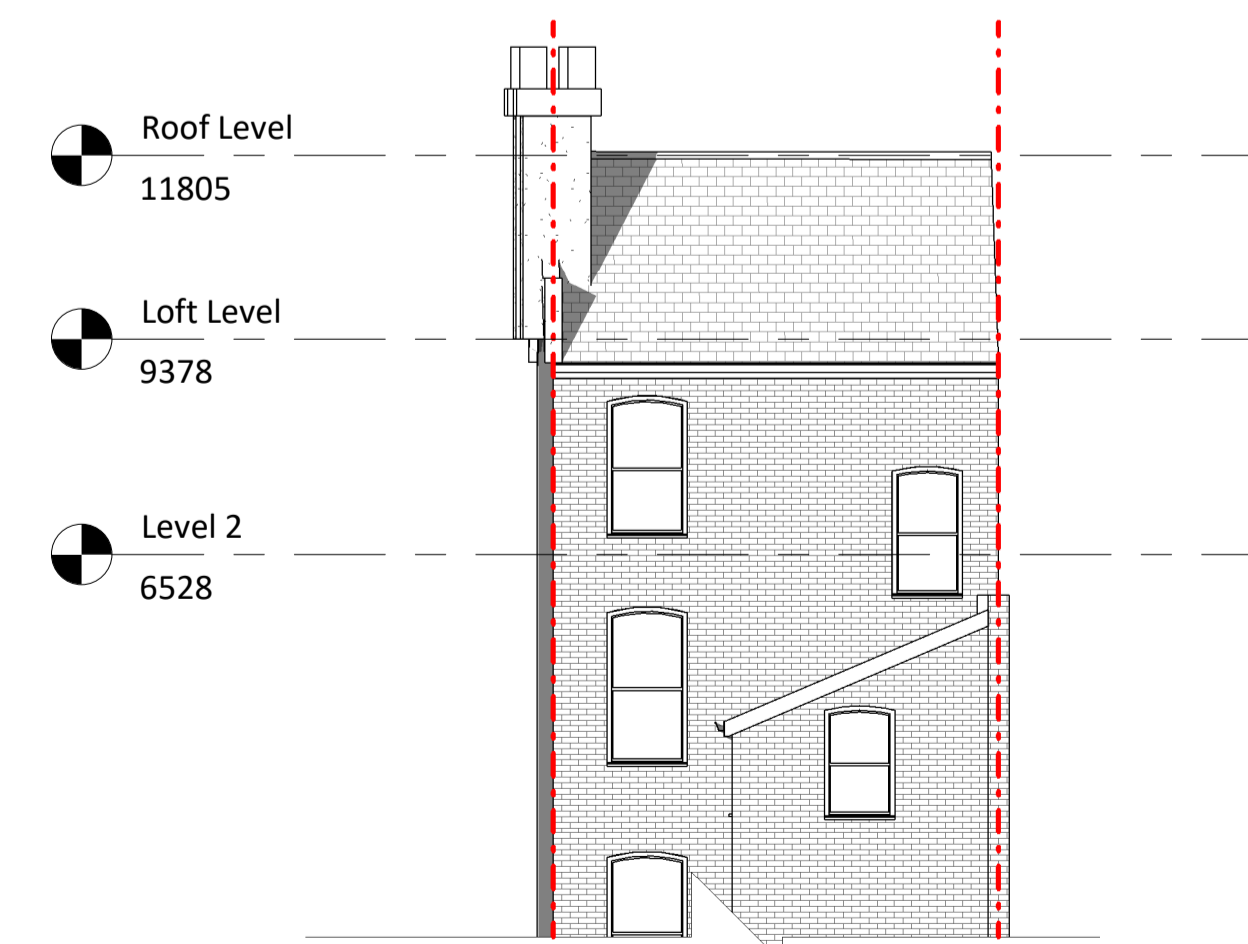

Existing Rear Elevation

1 : 100

NOTES:

The drawing is meant for planning purposes only and is not intended to be used as a construction drawing.
 All proposed materials will be chosen to closely match the existing materials unless otherwise stated.

ARCHITECTURE / everything

T: 07585 857615
 E: architectureandeverything@gmail.com

Burghley Road


87 Burghley Road
 London
 NWS 1UH
 Shane Snow

Project no.
 AE_1086

Revision		
No.	Description	Date
1	Planning v01	20.10.2024
2	Planning v02	29.11.2024

Scale @A1

1 : 100

 


Drawing:


GA Drawings
 Existing

Drawing Number:


A0101

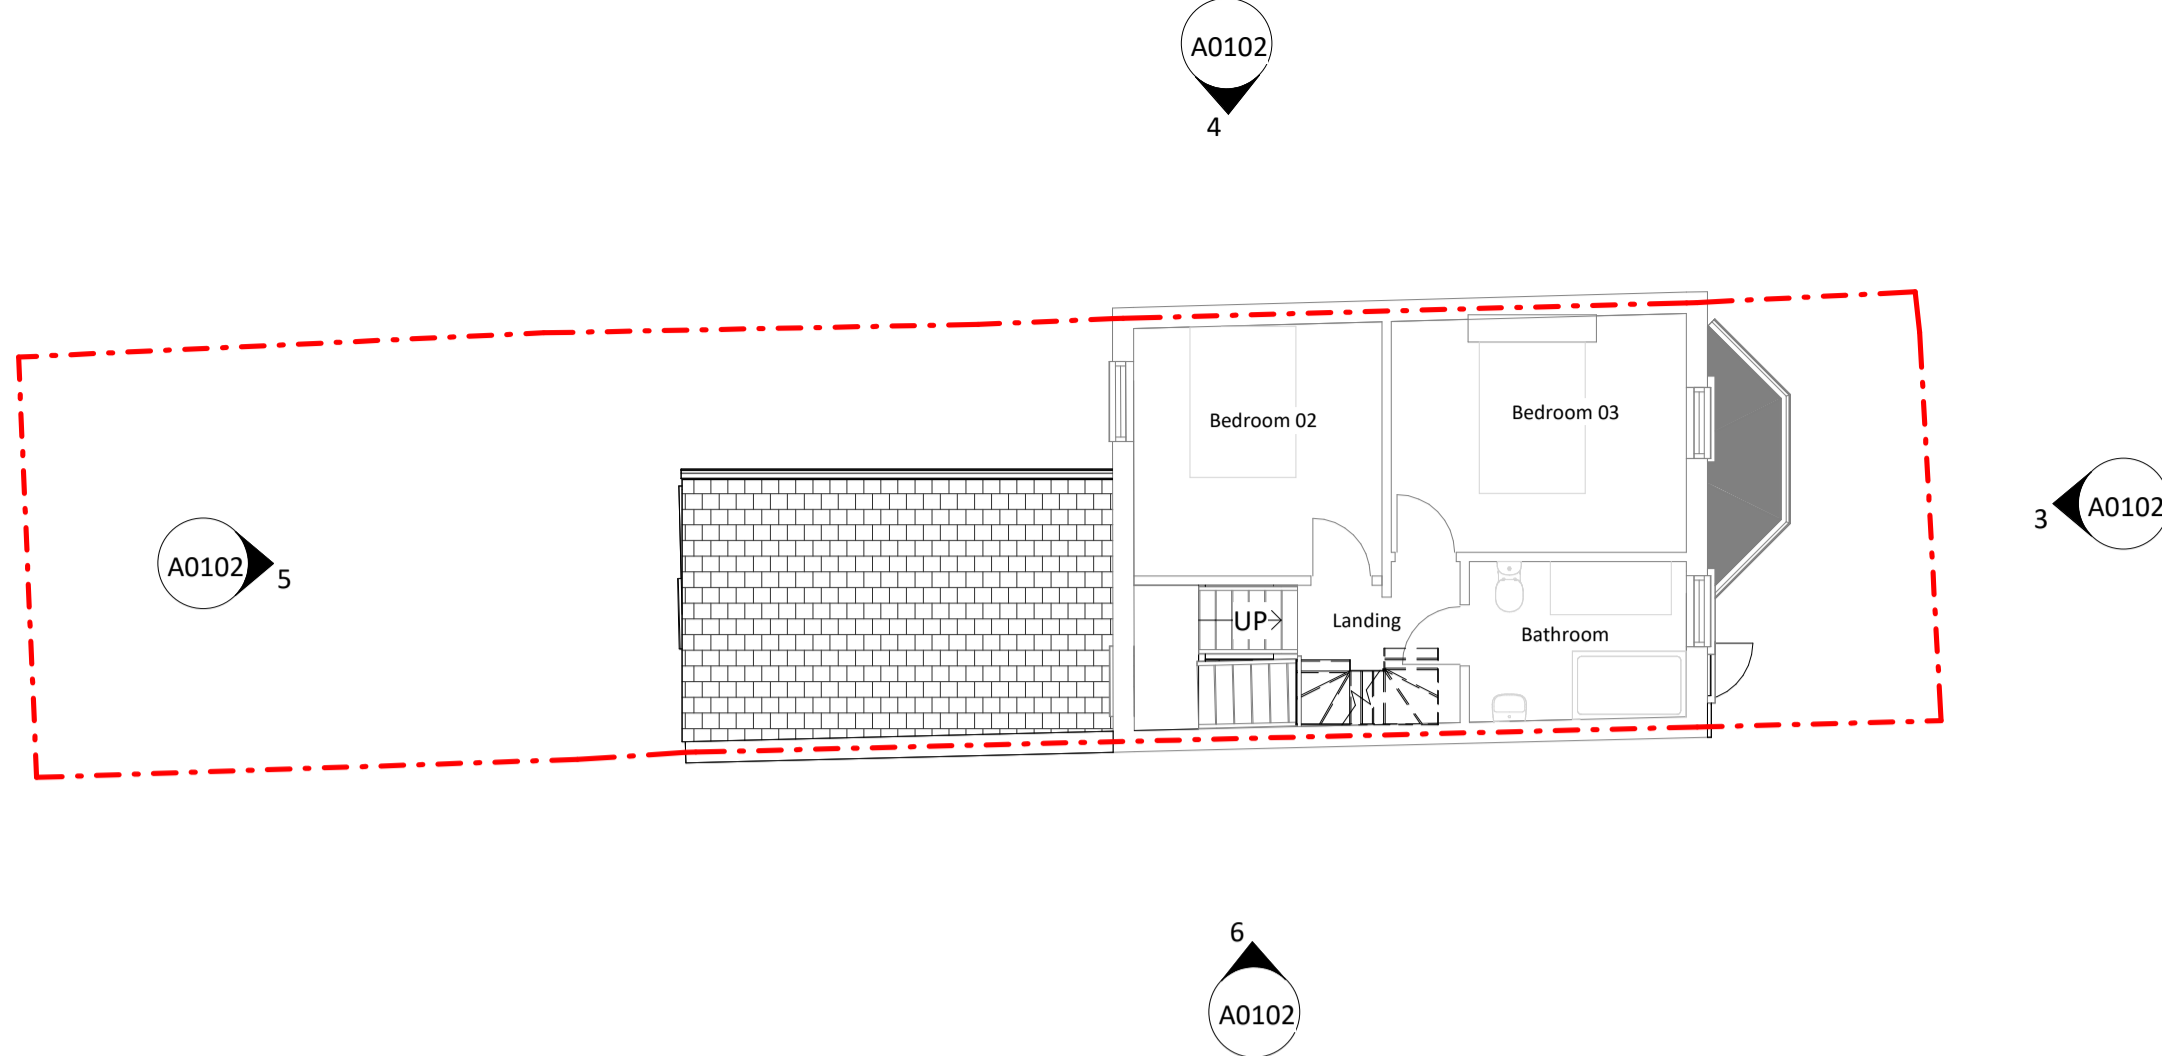


Proposed Level 02 Plan
1 : 100

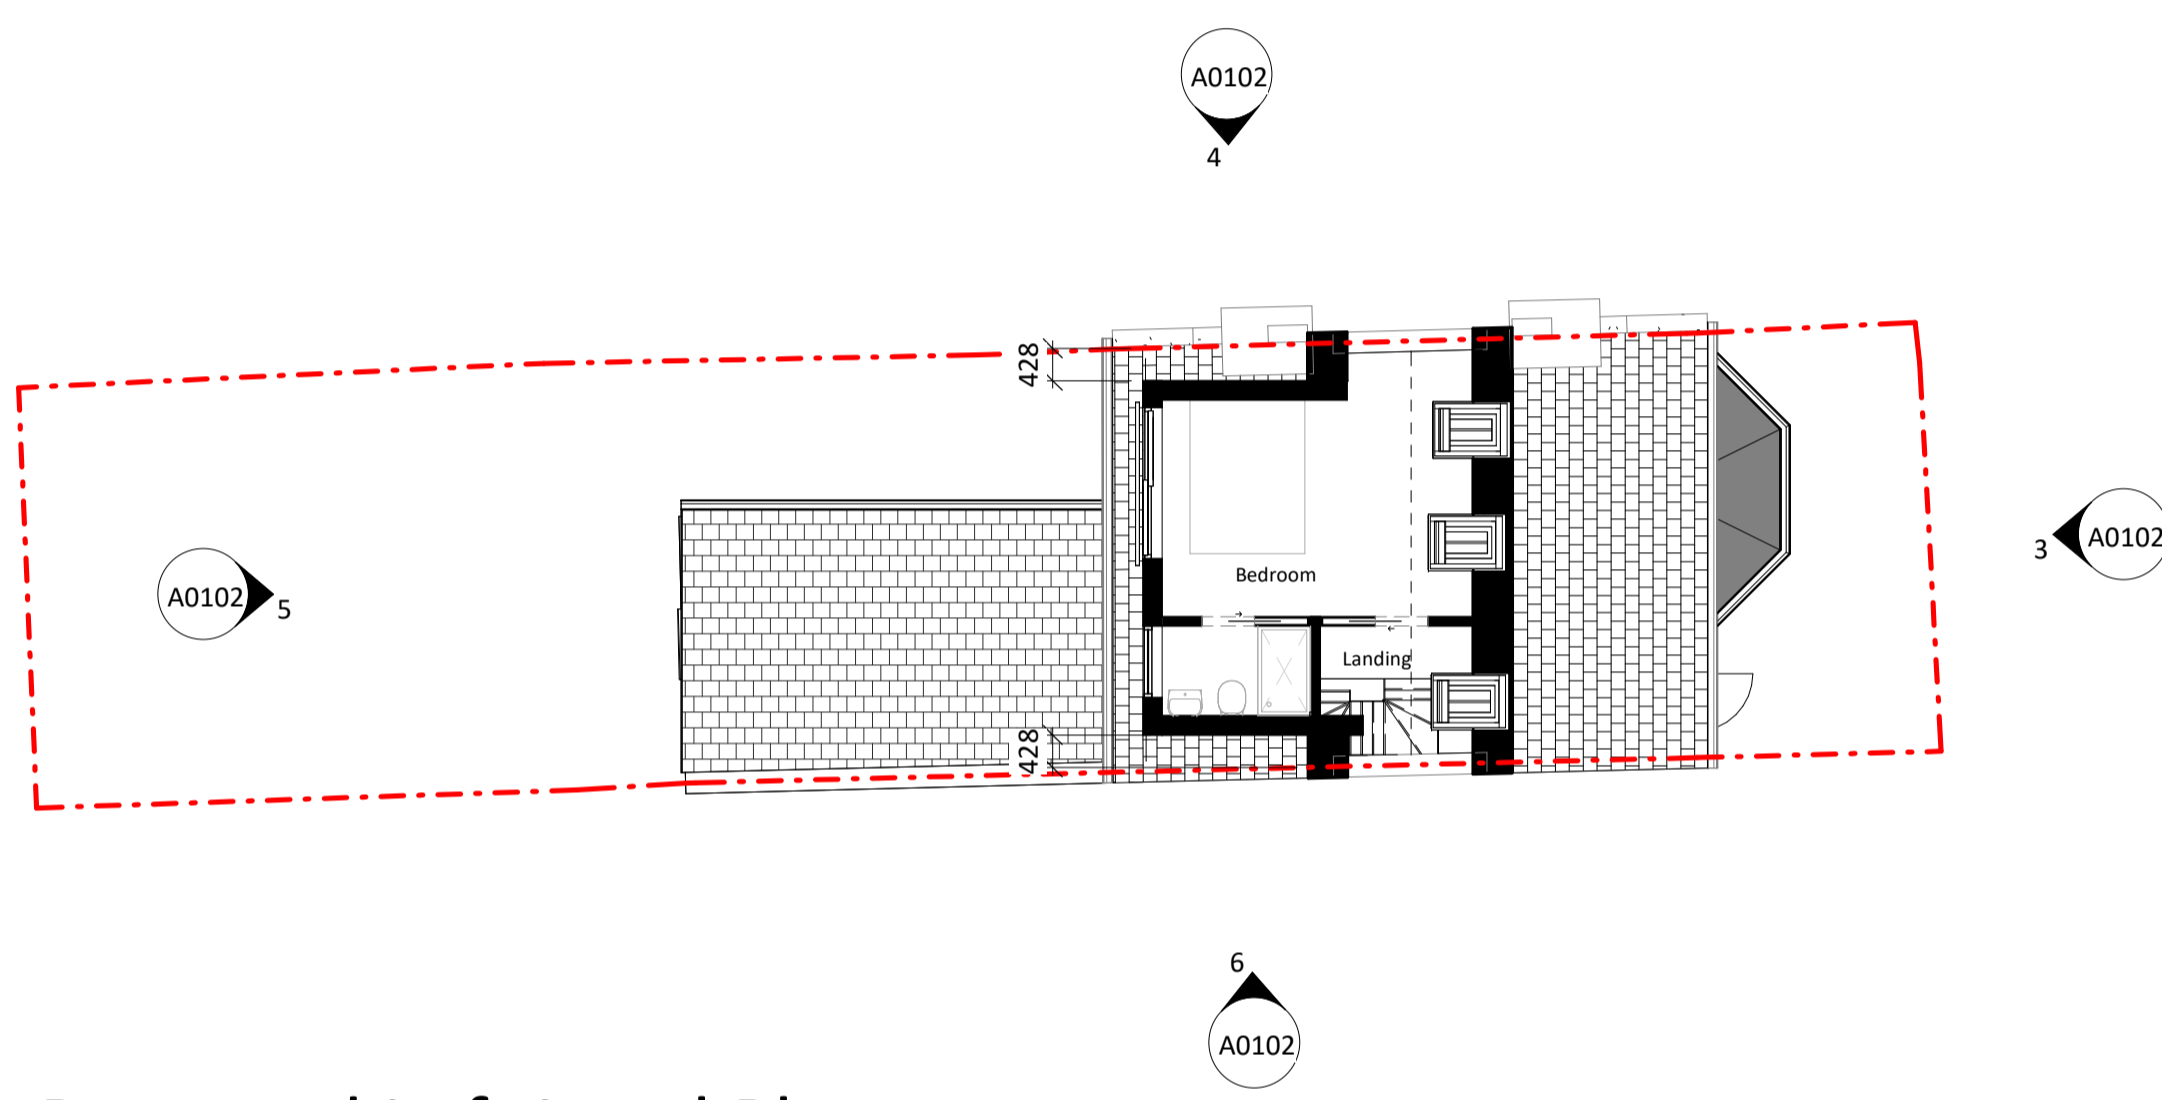

Proposed Loft Level Plan
1 : 100

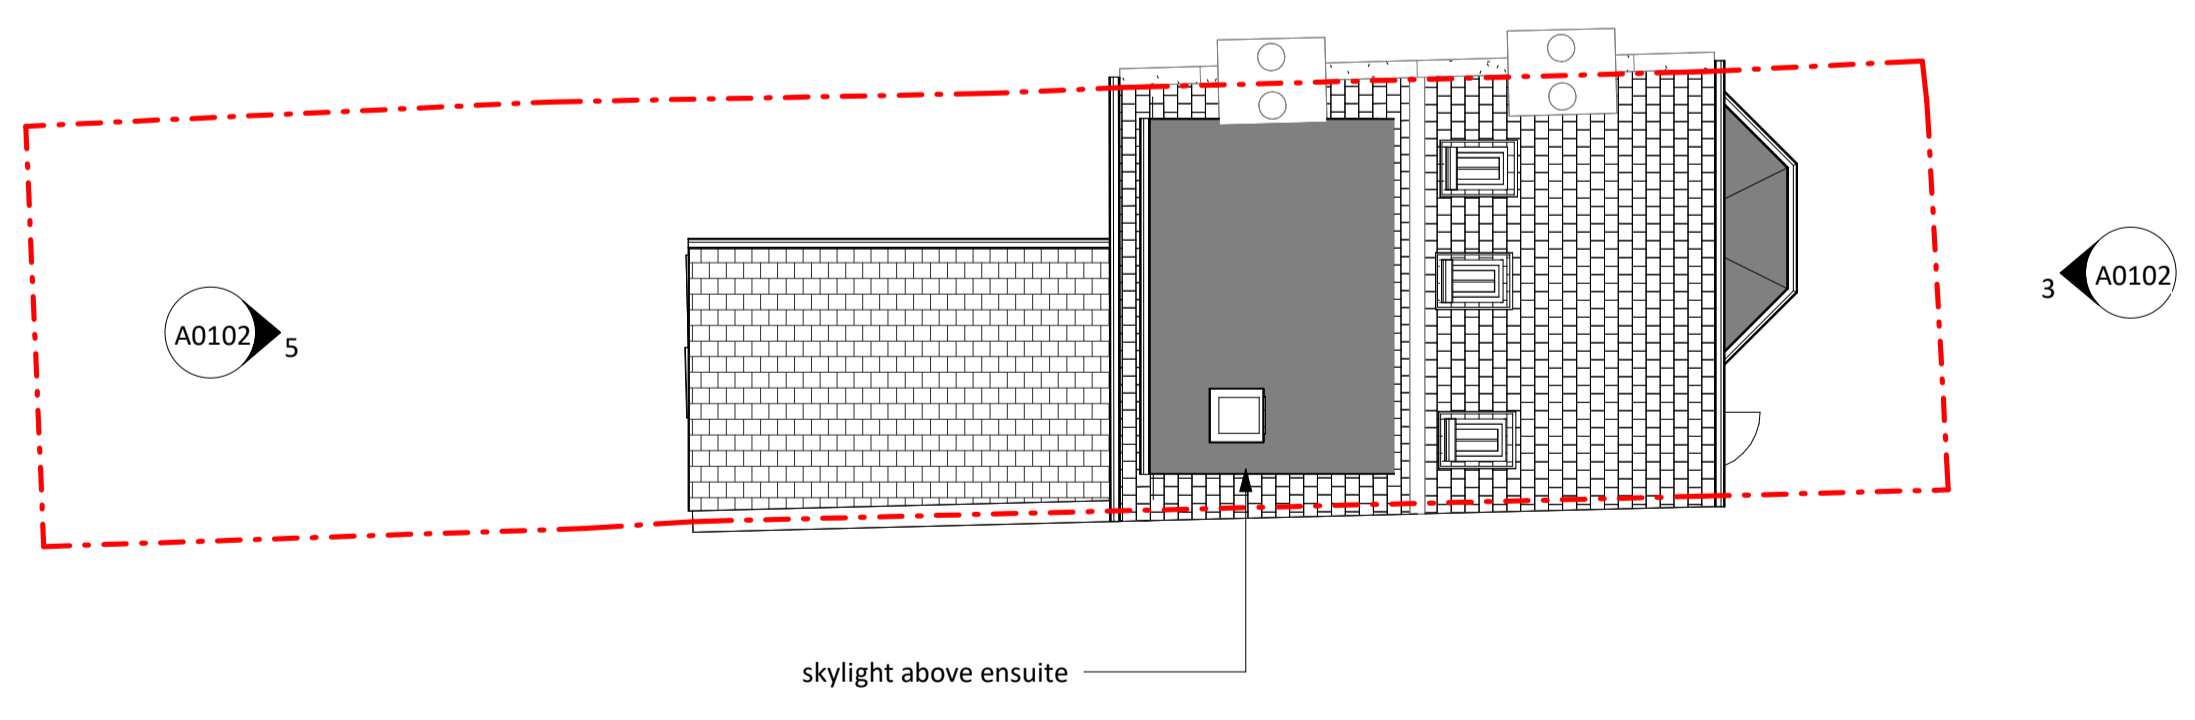


Proposed Roof Level Plan
1 : 100

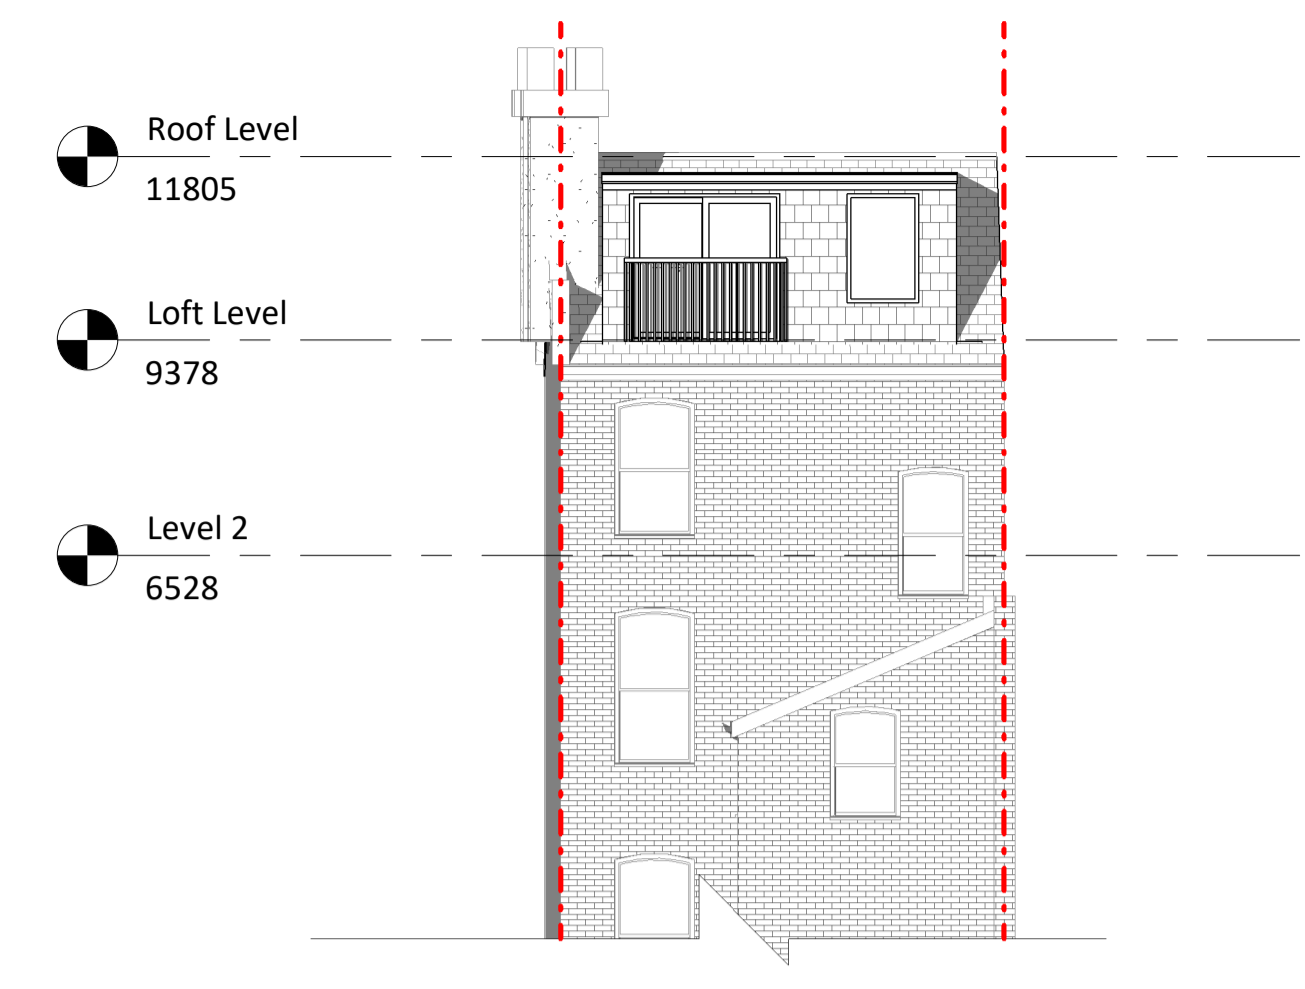


Proposed Rear Elevation
1 : 100



Proposed Front Elevation
1 : 100

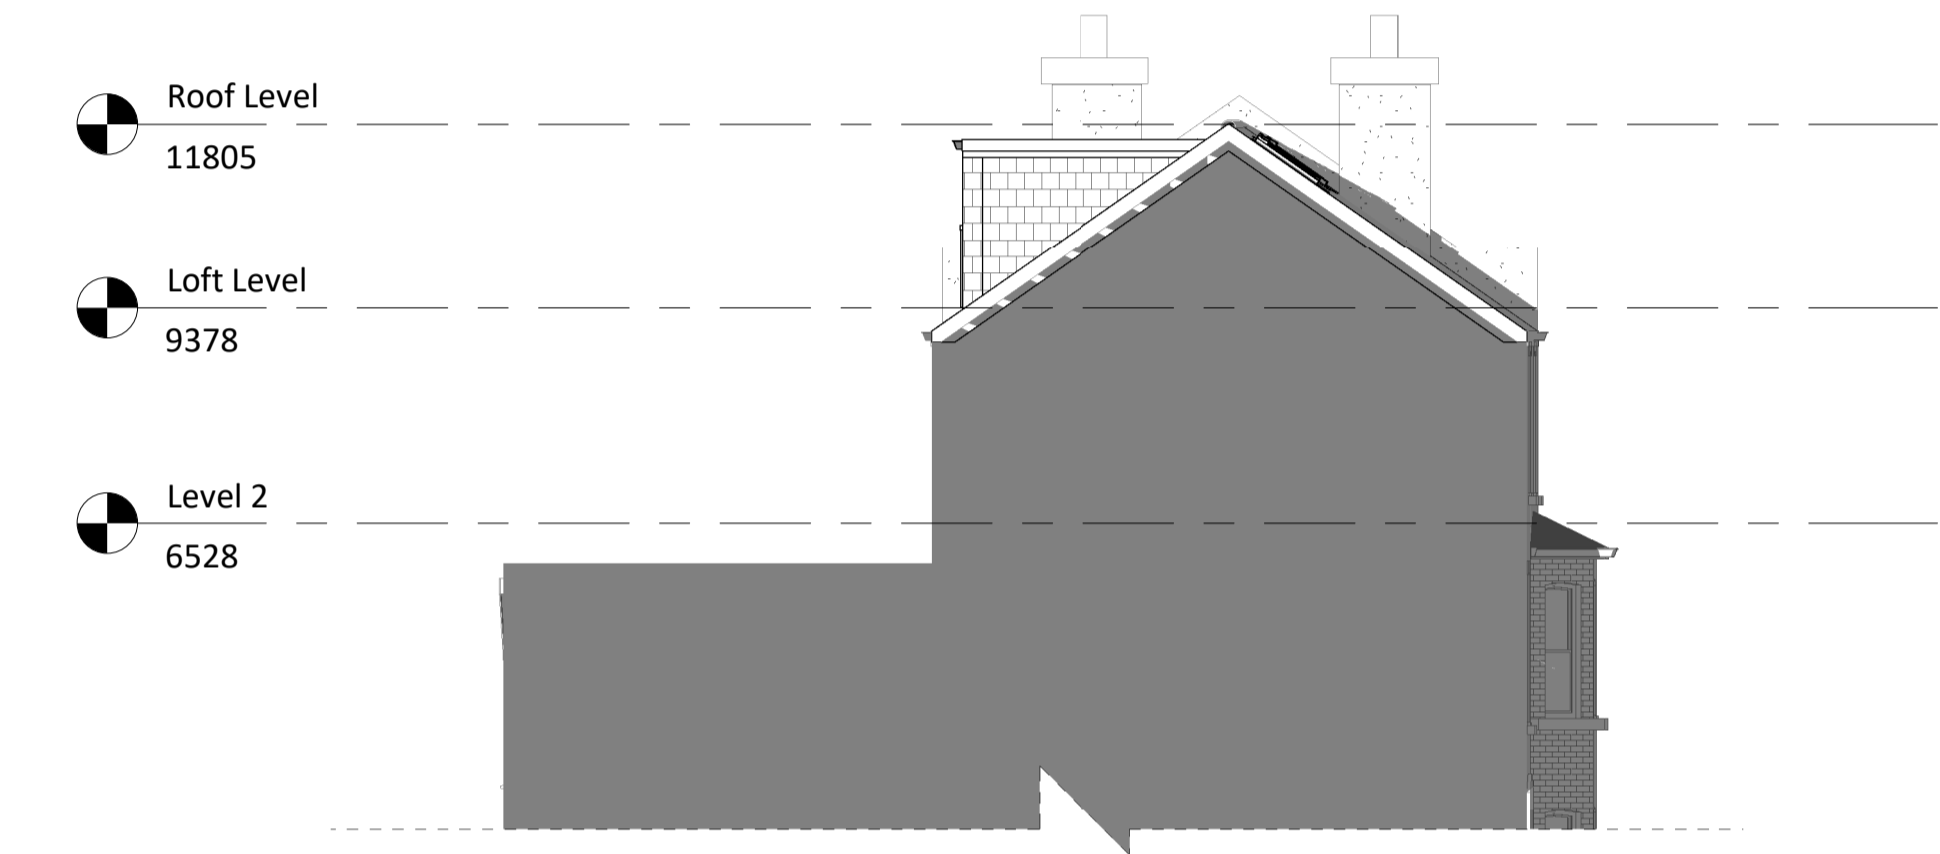

Proposed South Facing Elevation
1 : 100

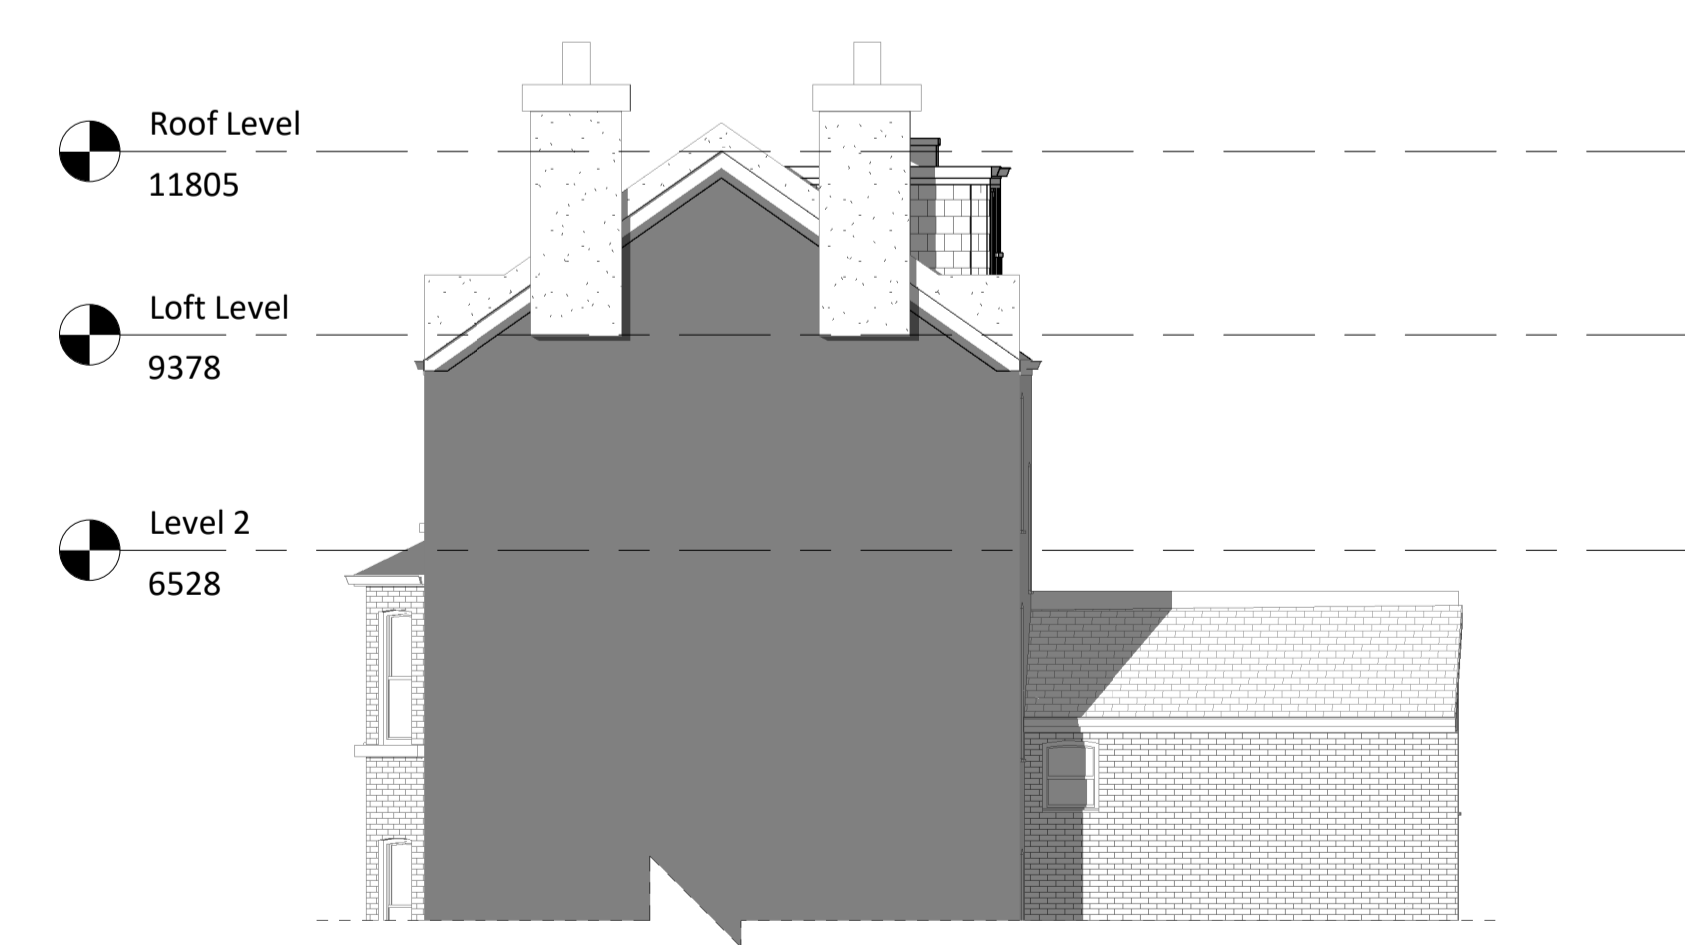

Proposed North Facing Elevation
1 : 100

NOTES:
- The drawing is meant for planning purposes only and is not intended to be used as a construction drawing.
- All proposed materials will be chosen to closely match the existing materials unless otherwise stated.

ARCHITECTURE / everything

T: 07585 857615
E: architectureandeverything@gmail.com


Burghley Road

87 Burghley Road
London
NW5 1UH
Shane Snow

Project no.
AE_1086

Revision		
No.	Description	Date
1	Planning v01	20.10.2024
2	Planning v02	29.11.2024

Scale @A1
1 : 100

 

Drawing:

GA Drawings
Proposed

Drawing Number:

A0102