



PROPOSED ROOF PLAN

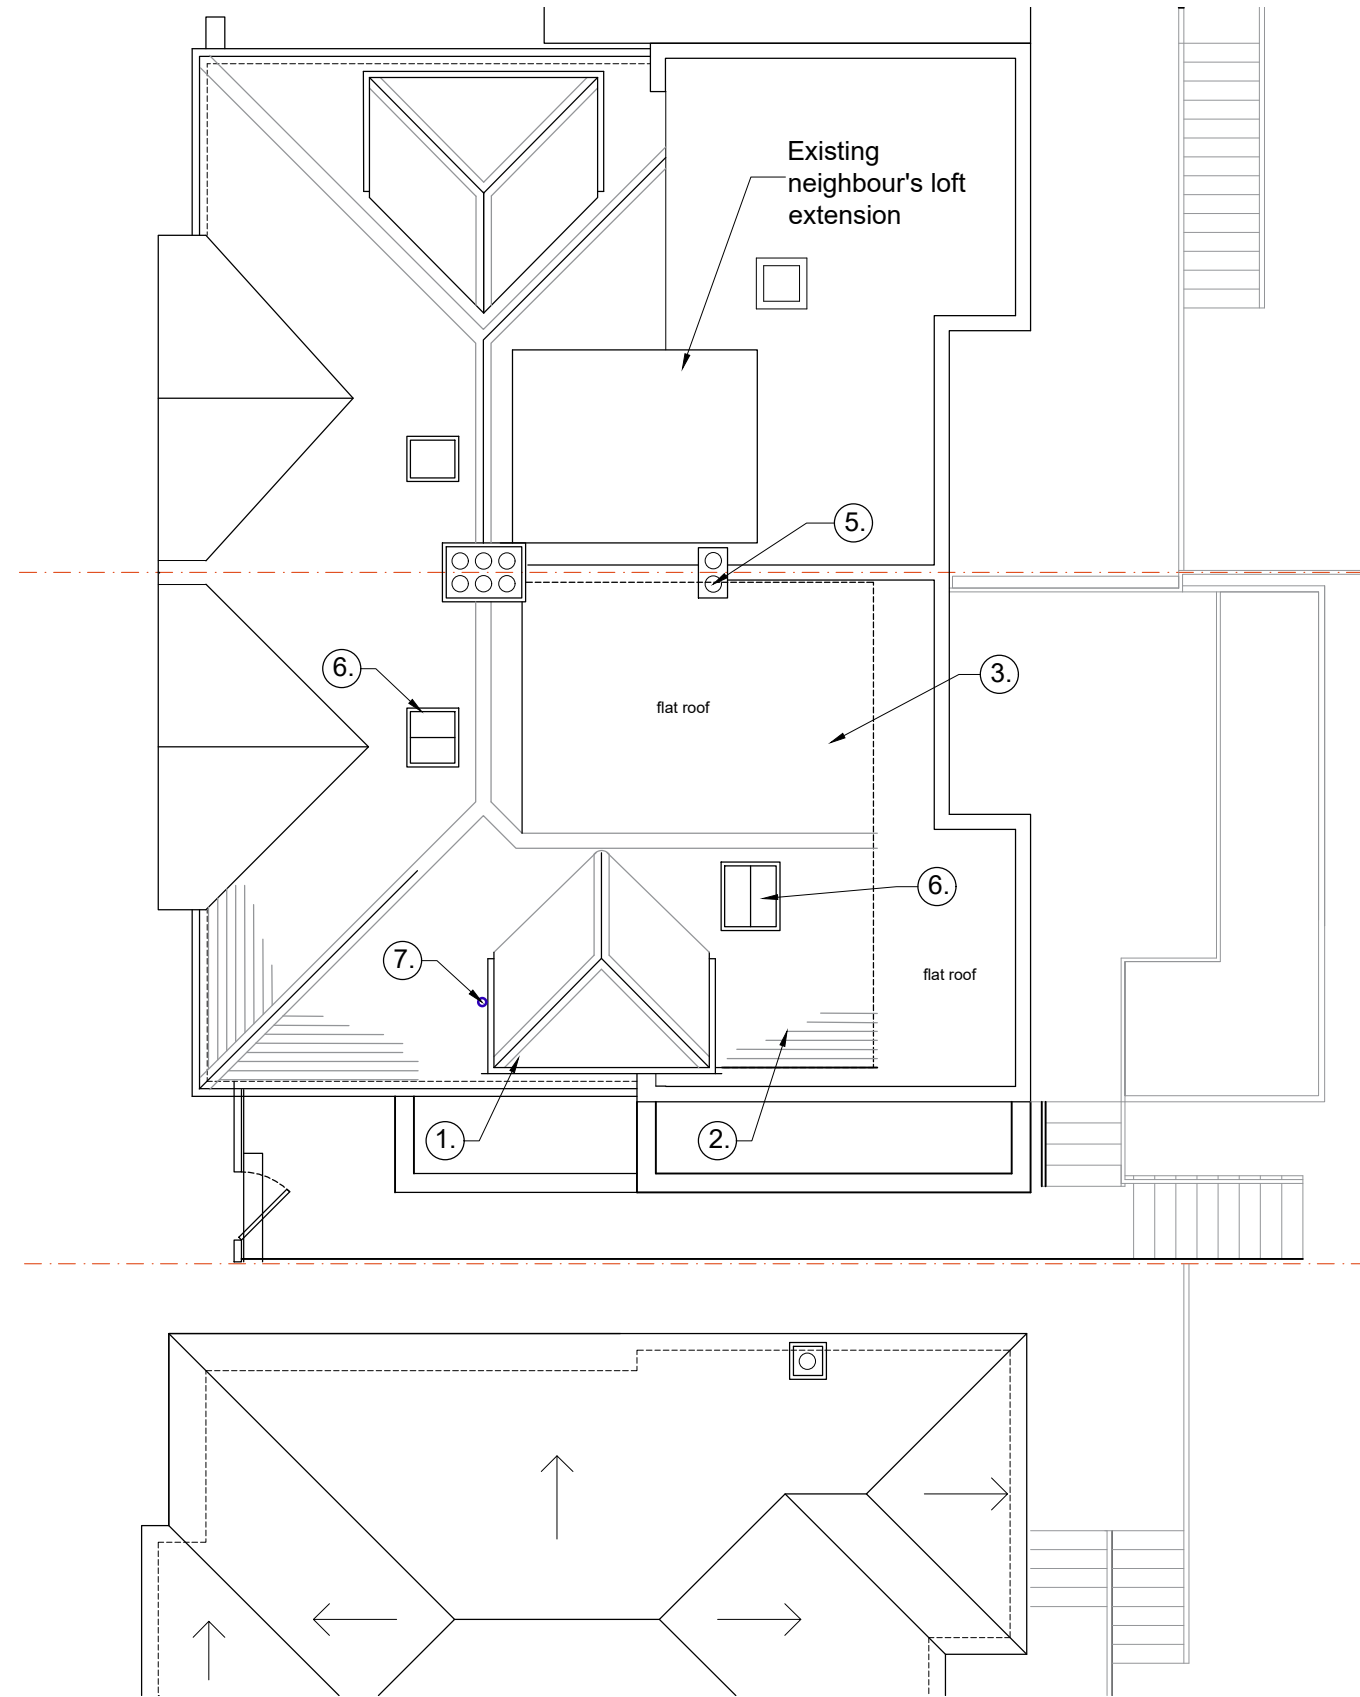

PROPOSED WORKS

1. New hipped dormer to side elevation, to house new stair to loft. Set back from side wall by 300mm with timber framed casement windows to match others
2. Side face of hipped roof extended towards rear elevation to create loft room. Tiles to be pre-worn matching clay tiles blended to existing roof surface with matching curved ridge tiles.
3. New loft flat roof section behind tiled side to create loft room. Metal trim flashing and fascia to join angled roof in single line. Rear elevation clad in roof tile to match general roof.
4. New rear glazed doors with glass Juliet balcony guarding. Doors to match lower metal doors in dark brown/black finish. Additional low access window to section of flat roof for maintenance only, locked Glass Juliet guarding provided.
5. Existing low brick stack raised to accommodate loft, or removed with neighbour's consent.
6. New conservation rooflight to side and front of loft, as per neighbouring and local loft additions
Front size 780x978mm.
Side size 942x1178mm
7. Location of soil pipe adjusted to suit new WC arrangement internally

 

Revisions 1. This drawing and all the designs herein are the sole property of HAT and may not be used without written authorisation. 2. These drawings are not for construction and the contractor must verify all site dimensions and must notify h&dd of any discrepancies. 3. Do not scale from this drawing all dimensions shown to be confirmed on site prior to construction 4. All measurements in metric		Project	Drawing		
		14 Makepeace Avenue Holly Lodge Estate	PROPOSED PLANS ROOFPLAN		
		Scale	Date	Drawing No	Revision
		1:100@A3	DNov 2024	288_GA-05	
				22A Iliffe Yard London SE17 3QA tel: +44(0)207 703 2270 info@hatarch.co.uk www.hatarch.co.uk	