

- Dimensions given in millimetres unless stated otherwise.
- All levels are in metres above AOD unless stated otherwise.
- Use written dimensions only; do not scale from drawing.
- All dimensions to be verified on site prior to proceeding and all discrepancies to be notified in writing to the Architect.
- Original survey produced by Maltby Land Surveys Ltd in January 2024. The Architect is to be informed of any inaccuracies of the existing works or surroundings.

Notes



1 Existing - Section AA
1 : 50

| Revisions | | |
|-----------|-----------------------------------|------------|
| Rev. | Description | Date |
| A | Permitted Development Application | 14.08.2024 |
| | | |
| | | |
Project **219**


Client
Ruth Pepper
16 Pandora Road
London NW6 1TT

Architect
**COOKE
FAWCETT
ARCHITECTS** 1-2 Herbal Hill
London, EC1R 5EF
+44 (0)20 7078 4030

Scale
1 : 50

Drawing Title
Long Sections - Existing



Drawing No.
CF-219-DR -0200 -A

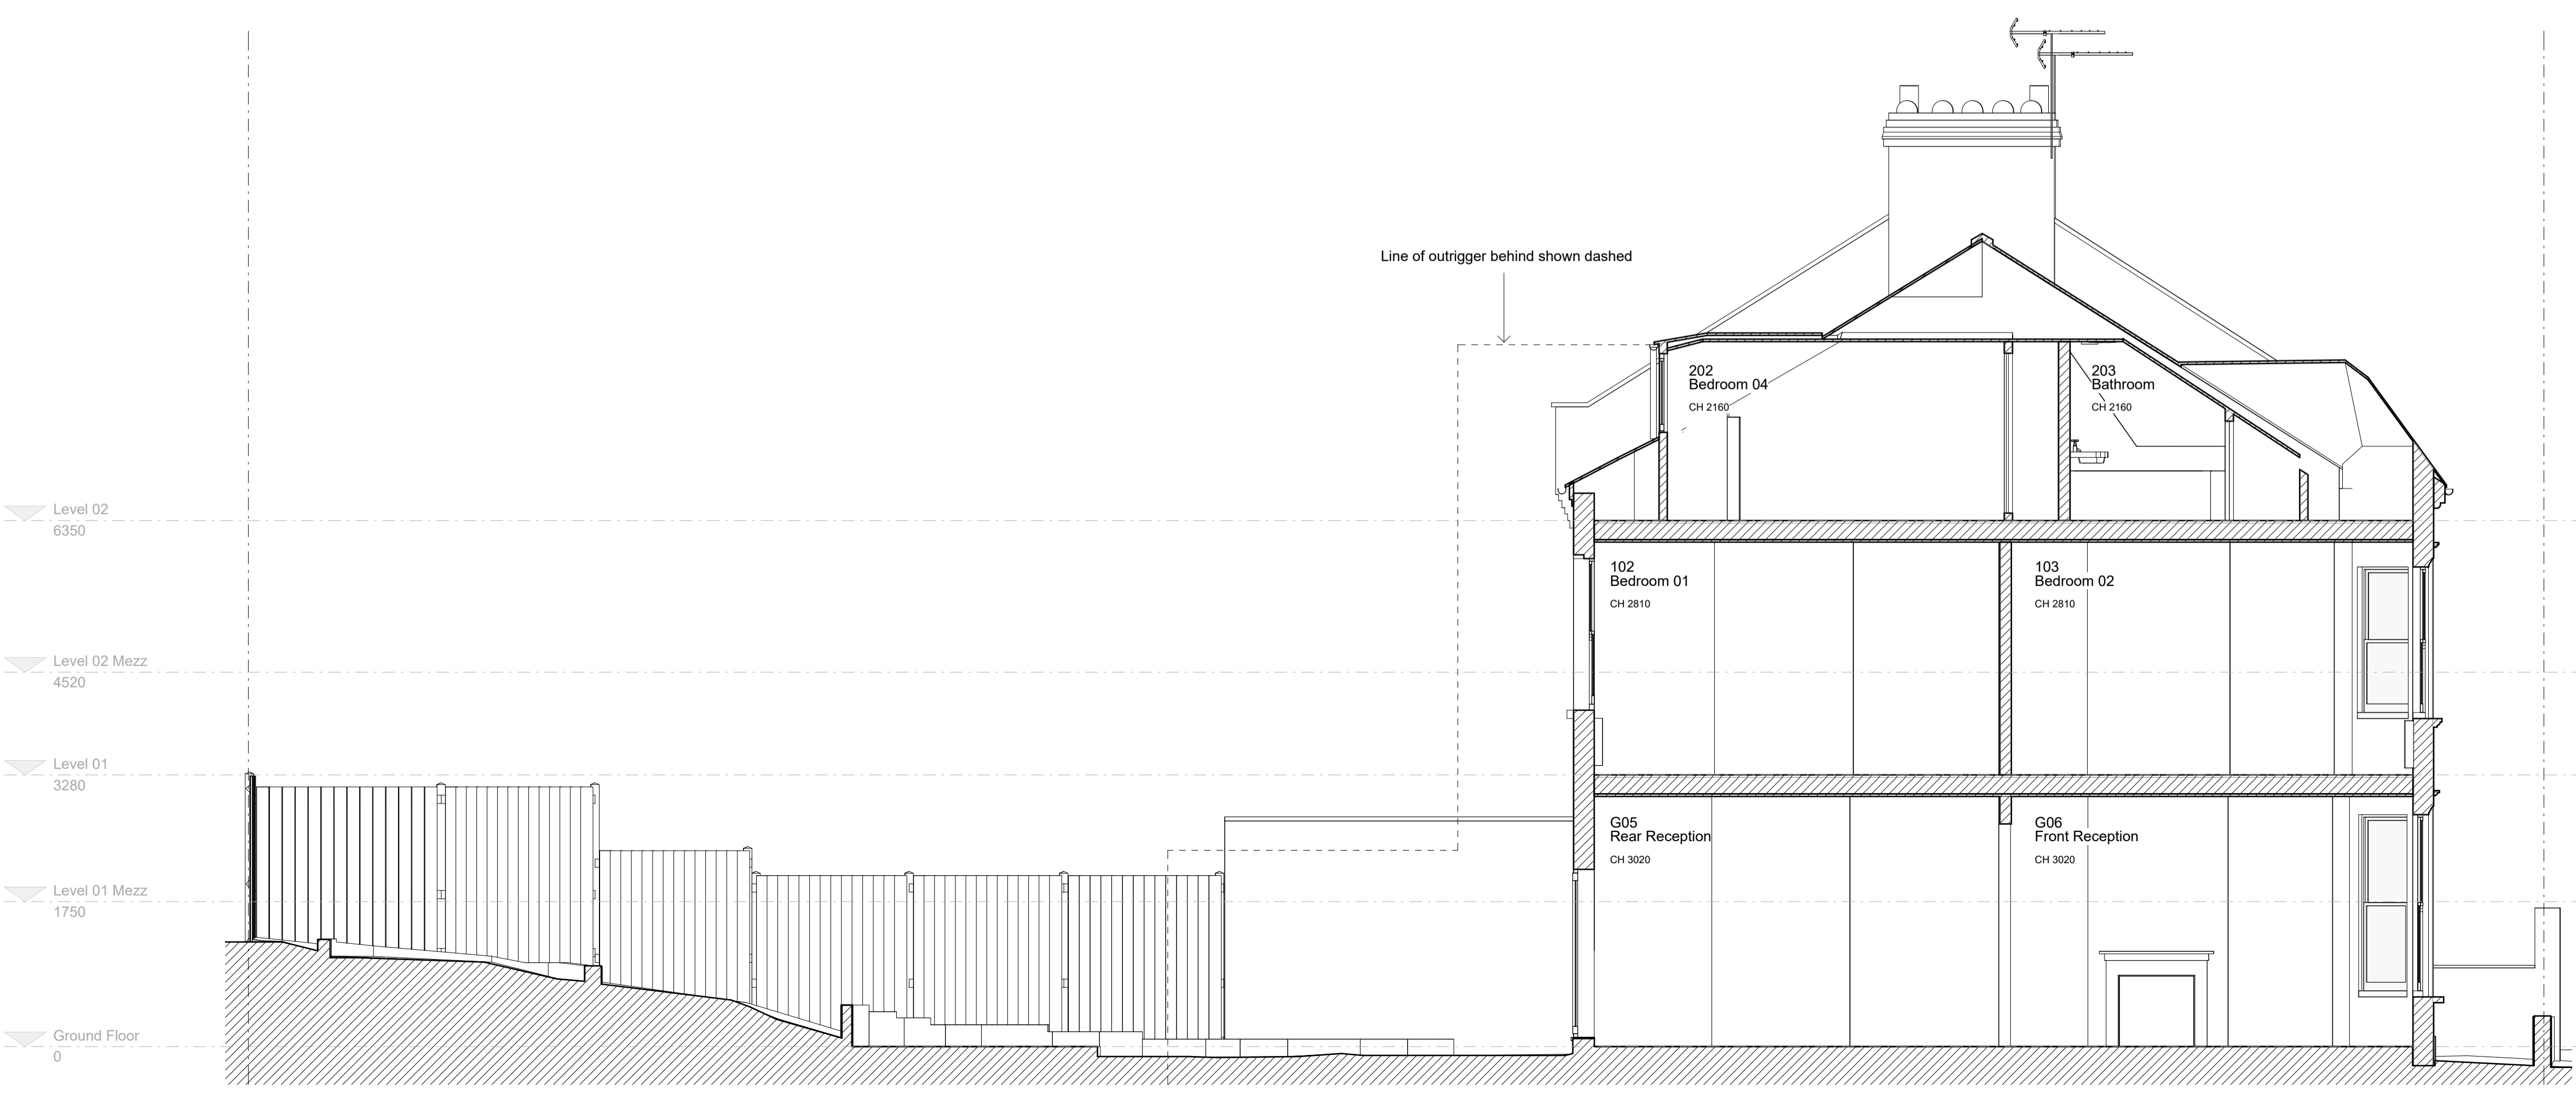

2 Existing - Section BB
1 : 50

1. Dimensions given in millimetres unless stated otherwise.
 2. All levels are in metres above AOD unless stated otherwise.
 3. Use written dimensions only; do not scale from drawing.
 4. All dimensions to be verified on site prior to proceeding and all discrepancies to be notified in writing to the Architect.
 5. Original survey produced by Malby Land Surveys Ltd in January 2024. The Architect is to be informed of any inaccuracies of the existing works or surroundings.

Notes

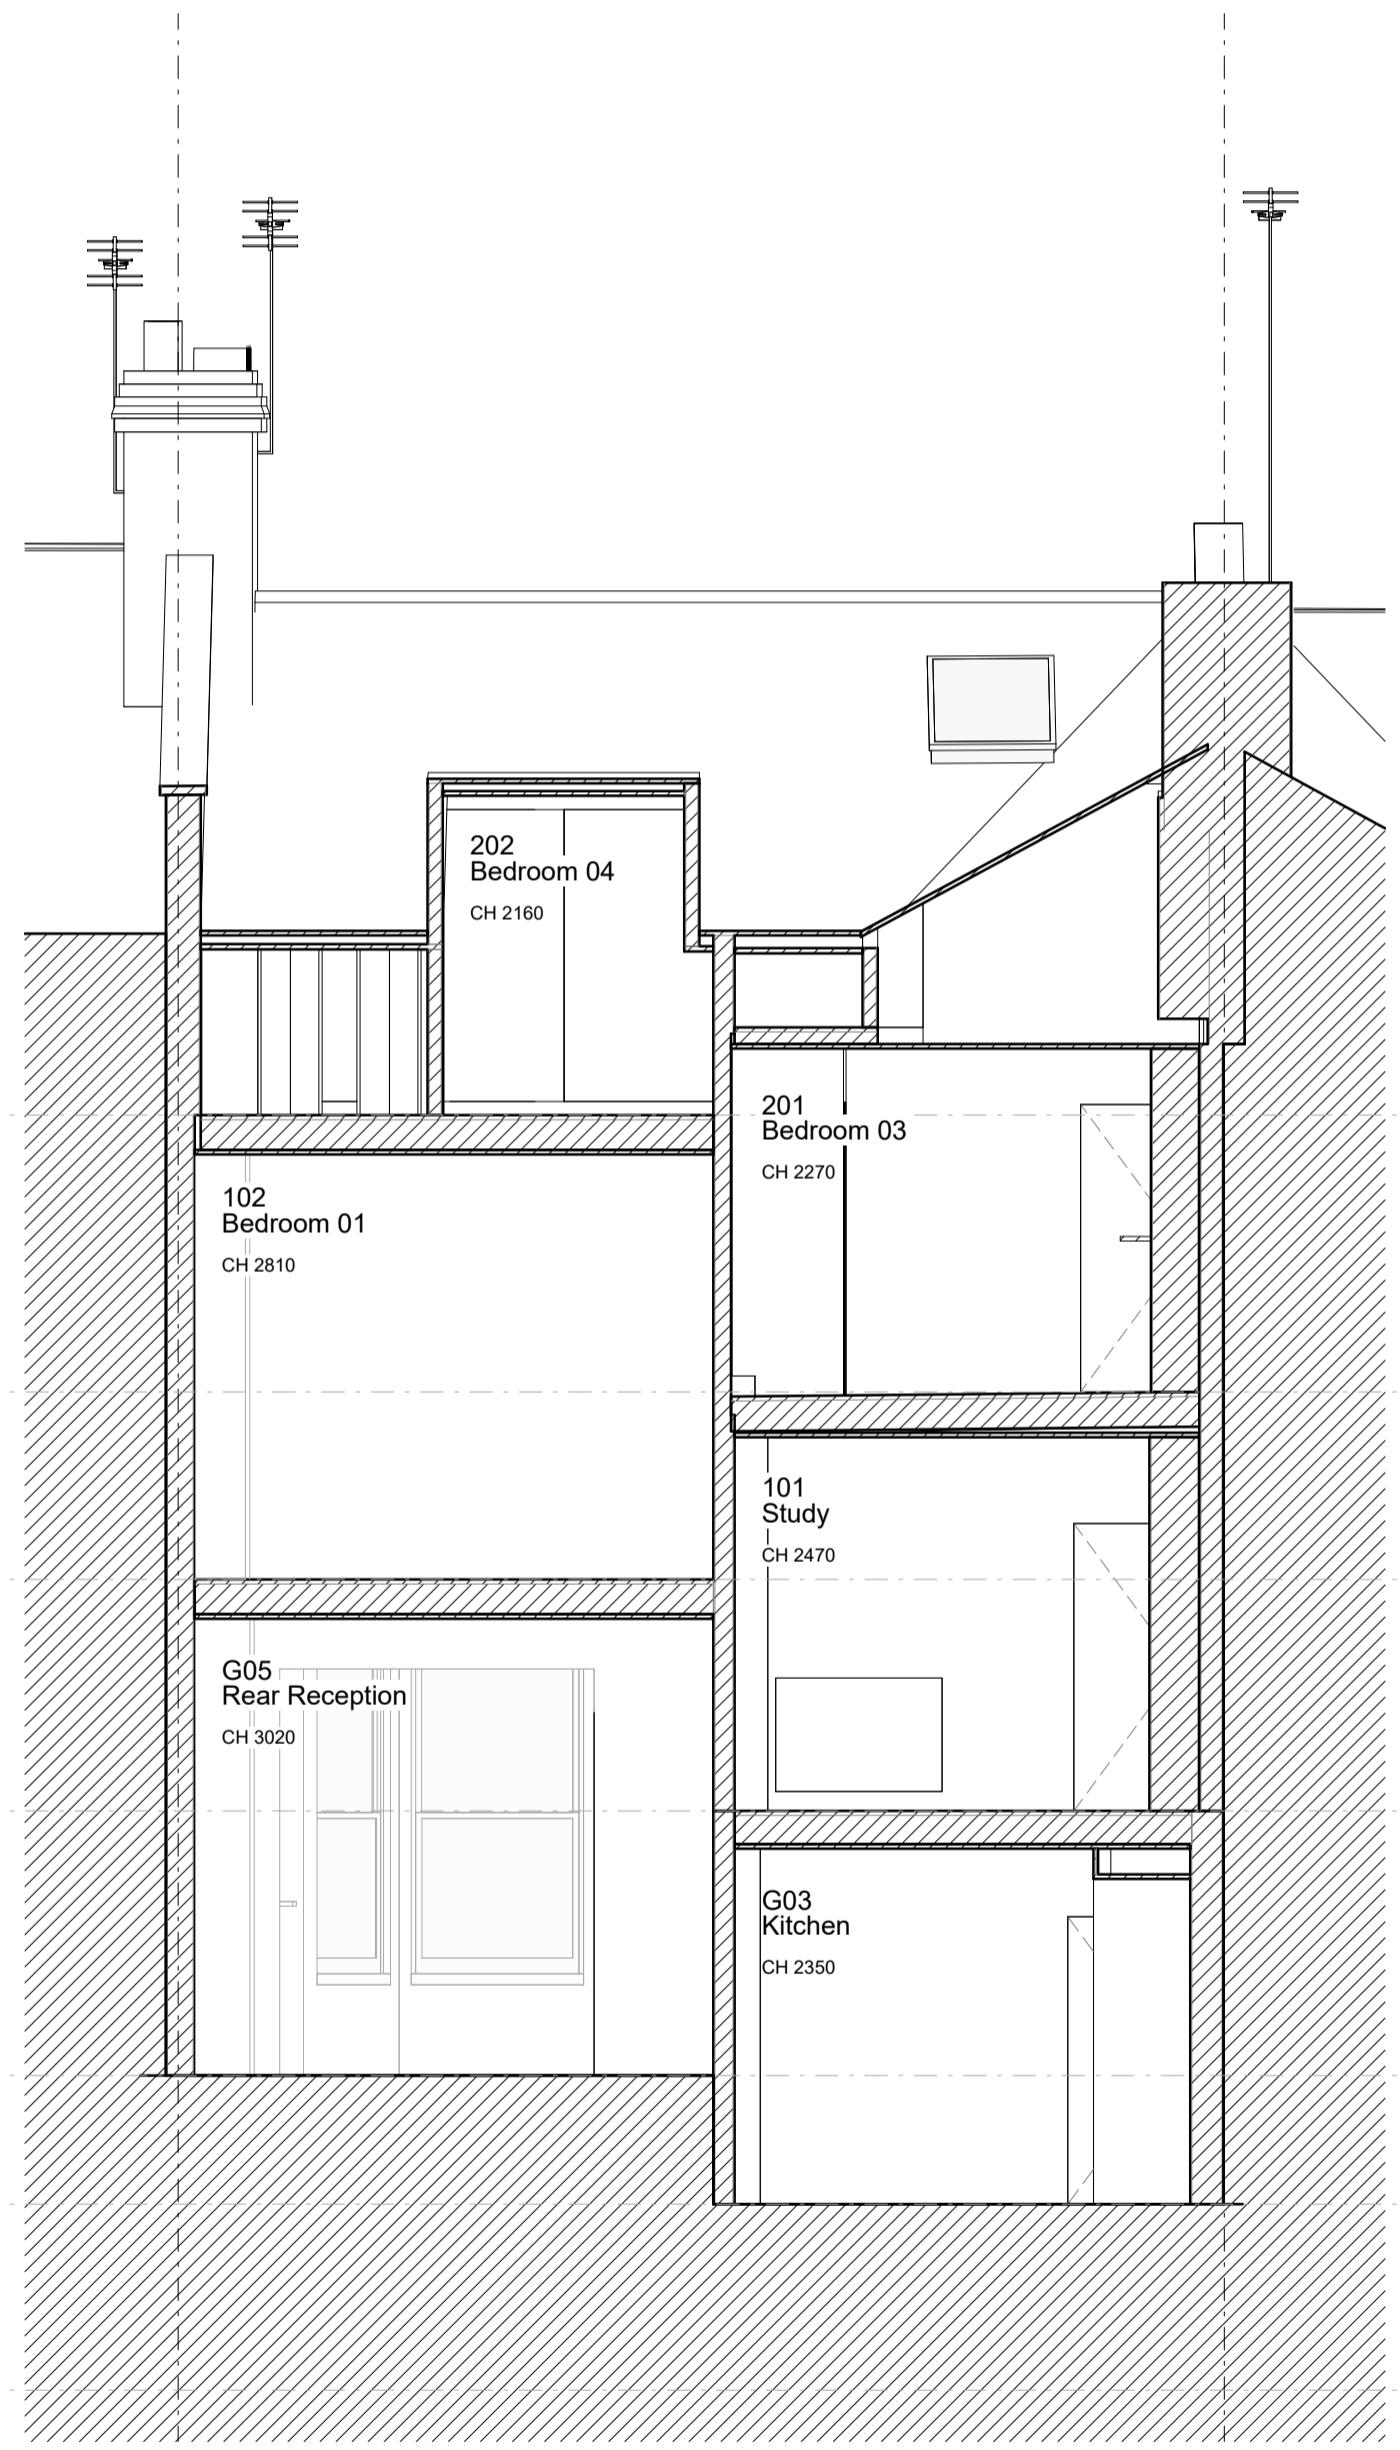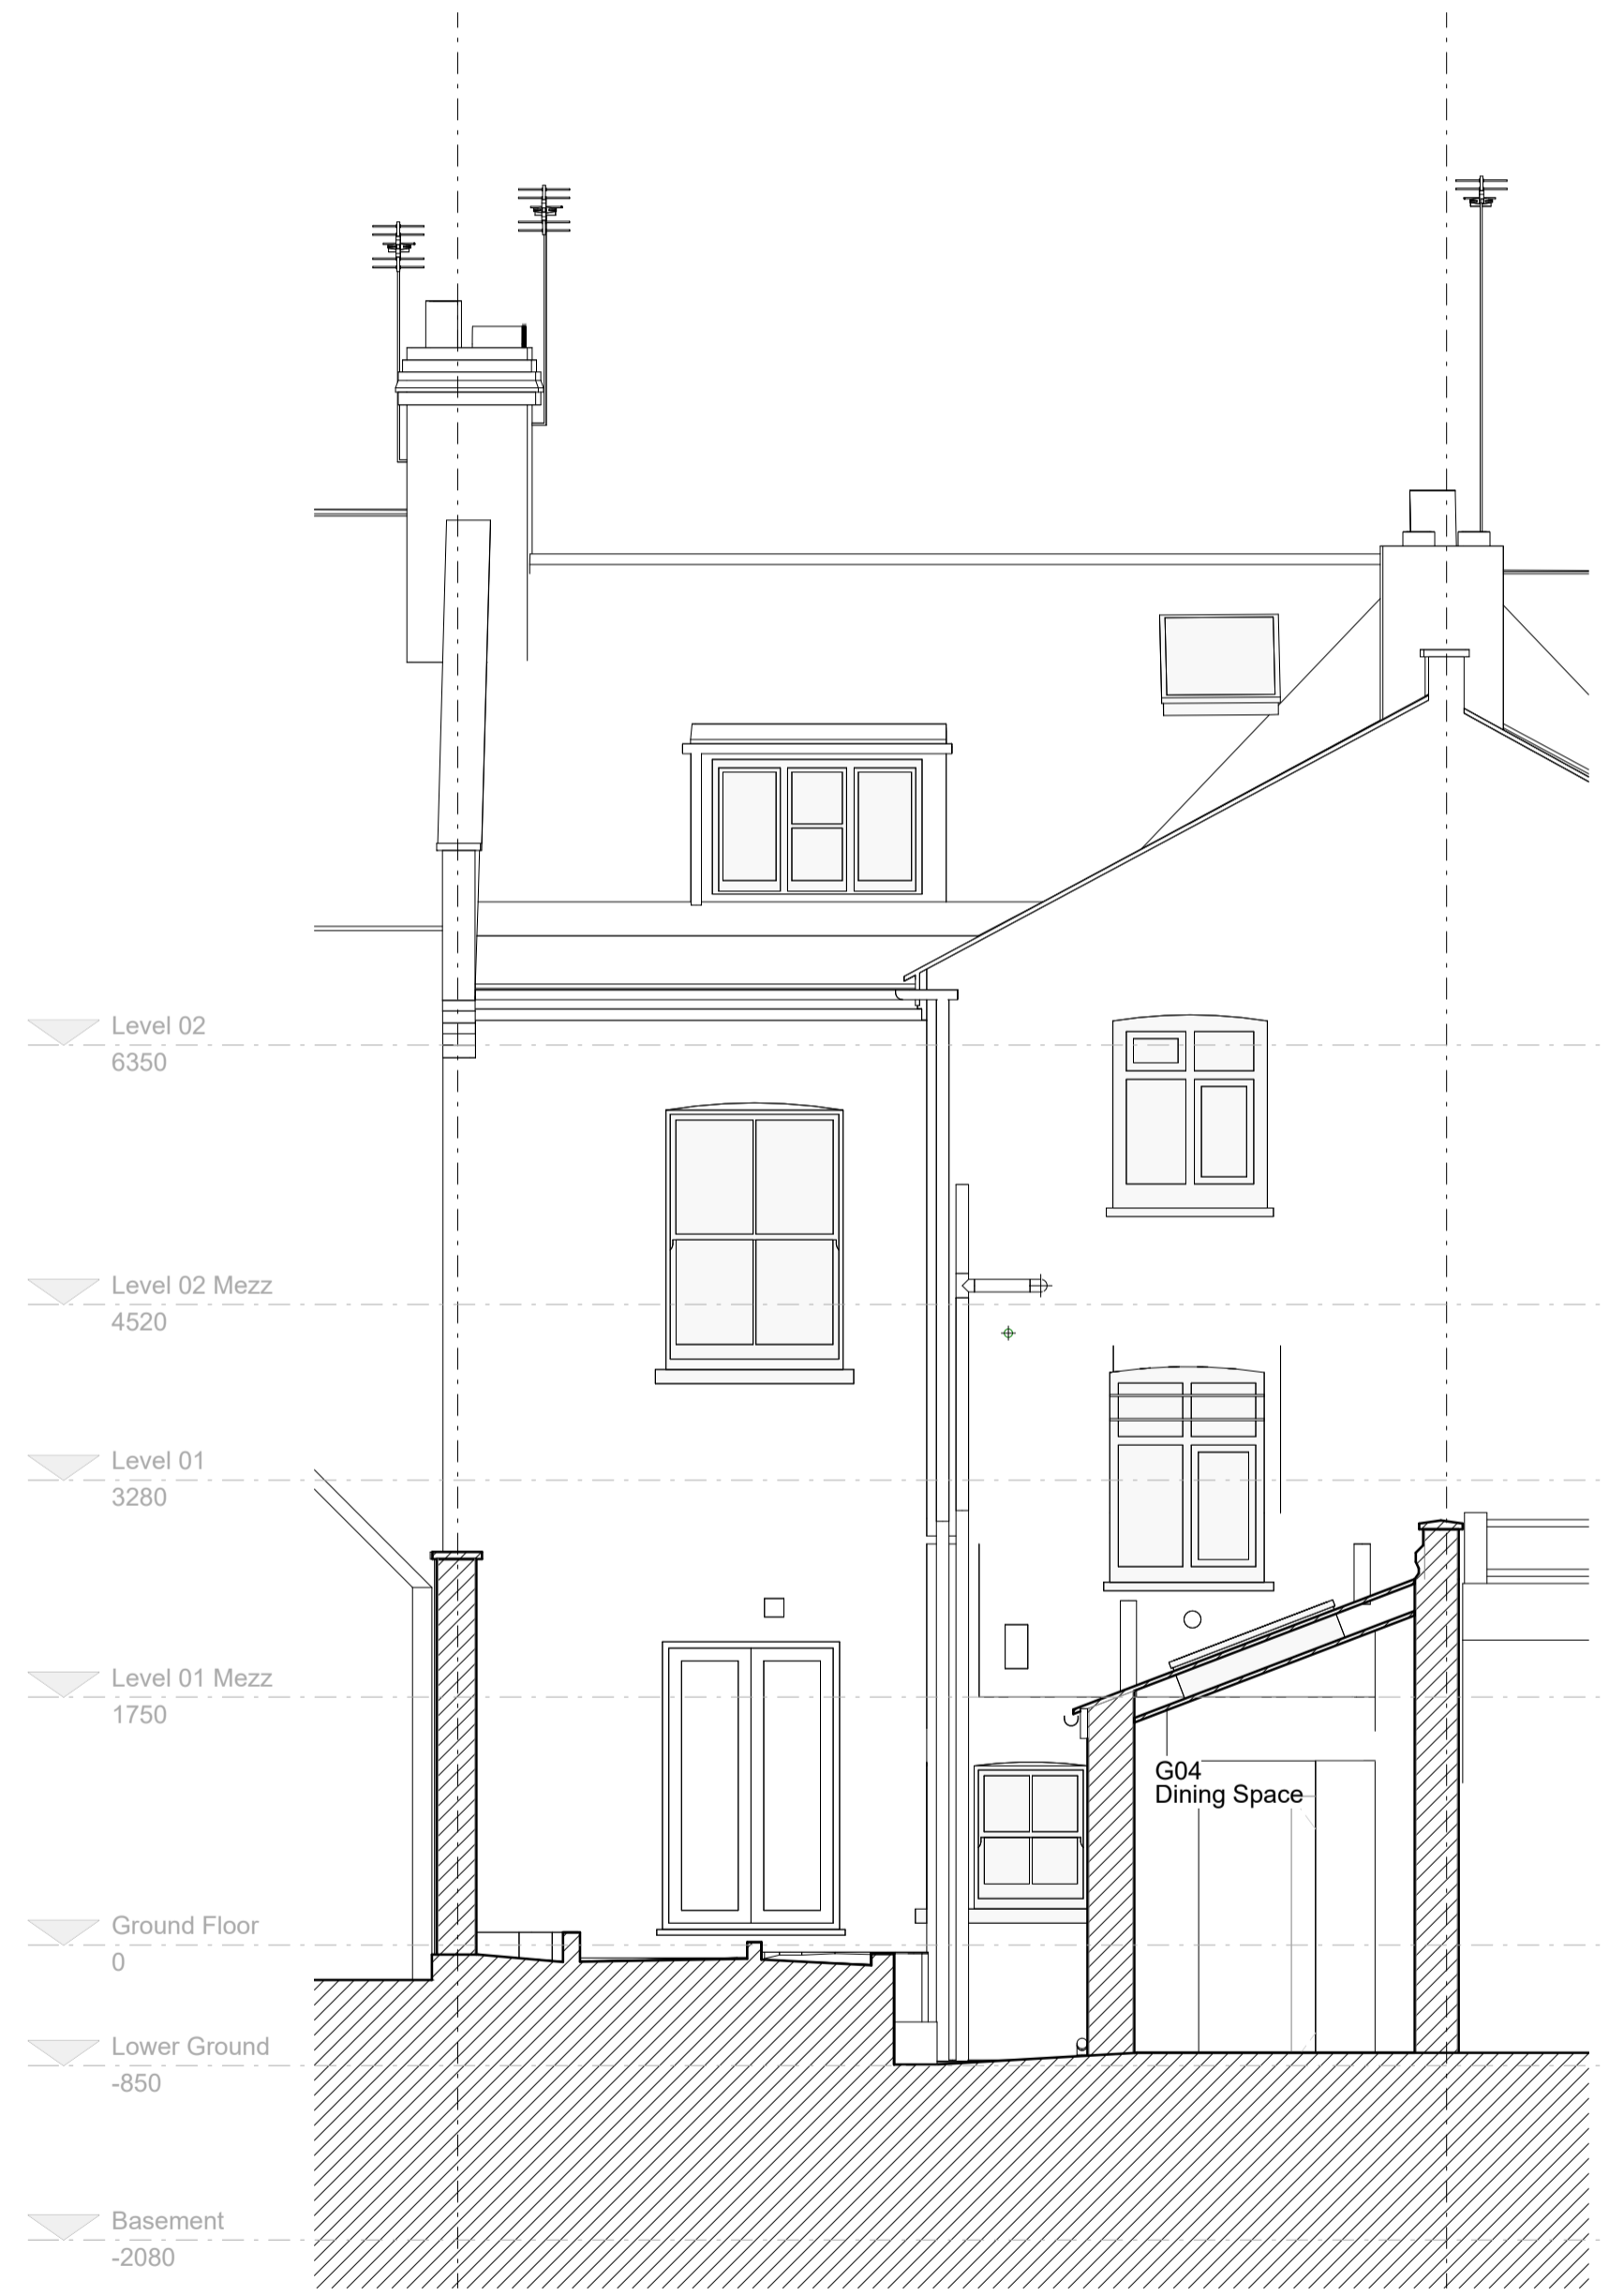

1 Existing - Section DD
1 : 50

2 Existing - Section EE
1 : 50

3 Existing - Section FF
1 : 50

| Revisions | | |
|-----------|--------------|------------|
| Rev. | Description | Date |
| A | For Planning | 02.12.2024 |
| | | |
| | | |
| | | |
| | | |
| | | |
| | | |
| | | |
| | | |
| | | |
| | | |
| | | |
| | | |
| | | |
| | | |

Project **219**


Client
Ruth Pepper
16 Pandora Road
London NW6 1TT

Architect
COOKE FAWCETT ARCHITECTS
1-2 Herbal Hill
London, EC1R 5EF
+44 (0)20 7078 4030

Scale
1 : 50

Drawing Title
Short Sections - Existing

Drawing No.
CF-219-DR -0201 -A

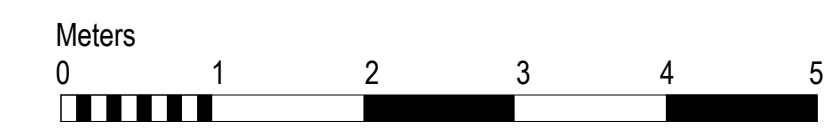


1. Dimensions given in millimetres unless stated otherwise.
 2. All levels are in metres above AOD unless stated otherwise.
 3. Use written dimensions only, do not scale from drawing.
 4. All dimensions to be verified on site prior to proceeding and all discrepancies to be notified in writing to the Architect.
 5. Original survey produced by Maltby Land Surveys Ltd in January 2024. The Architect is to be informed of any inaccuracies of the existing works or surroundings.

Notes



1 Existing - Front Elevation
1 : 50

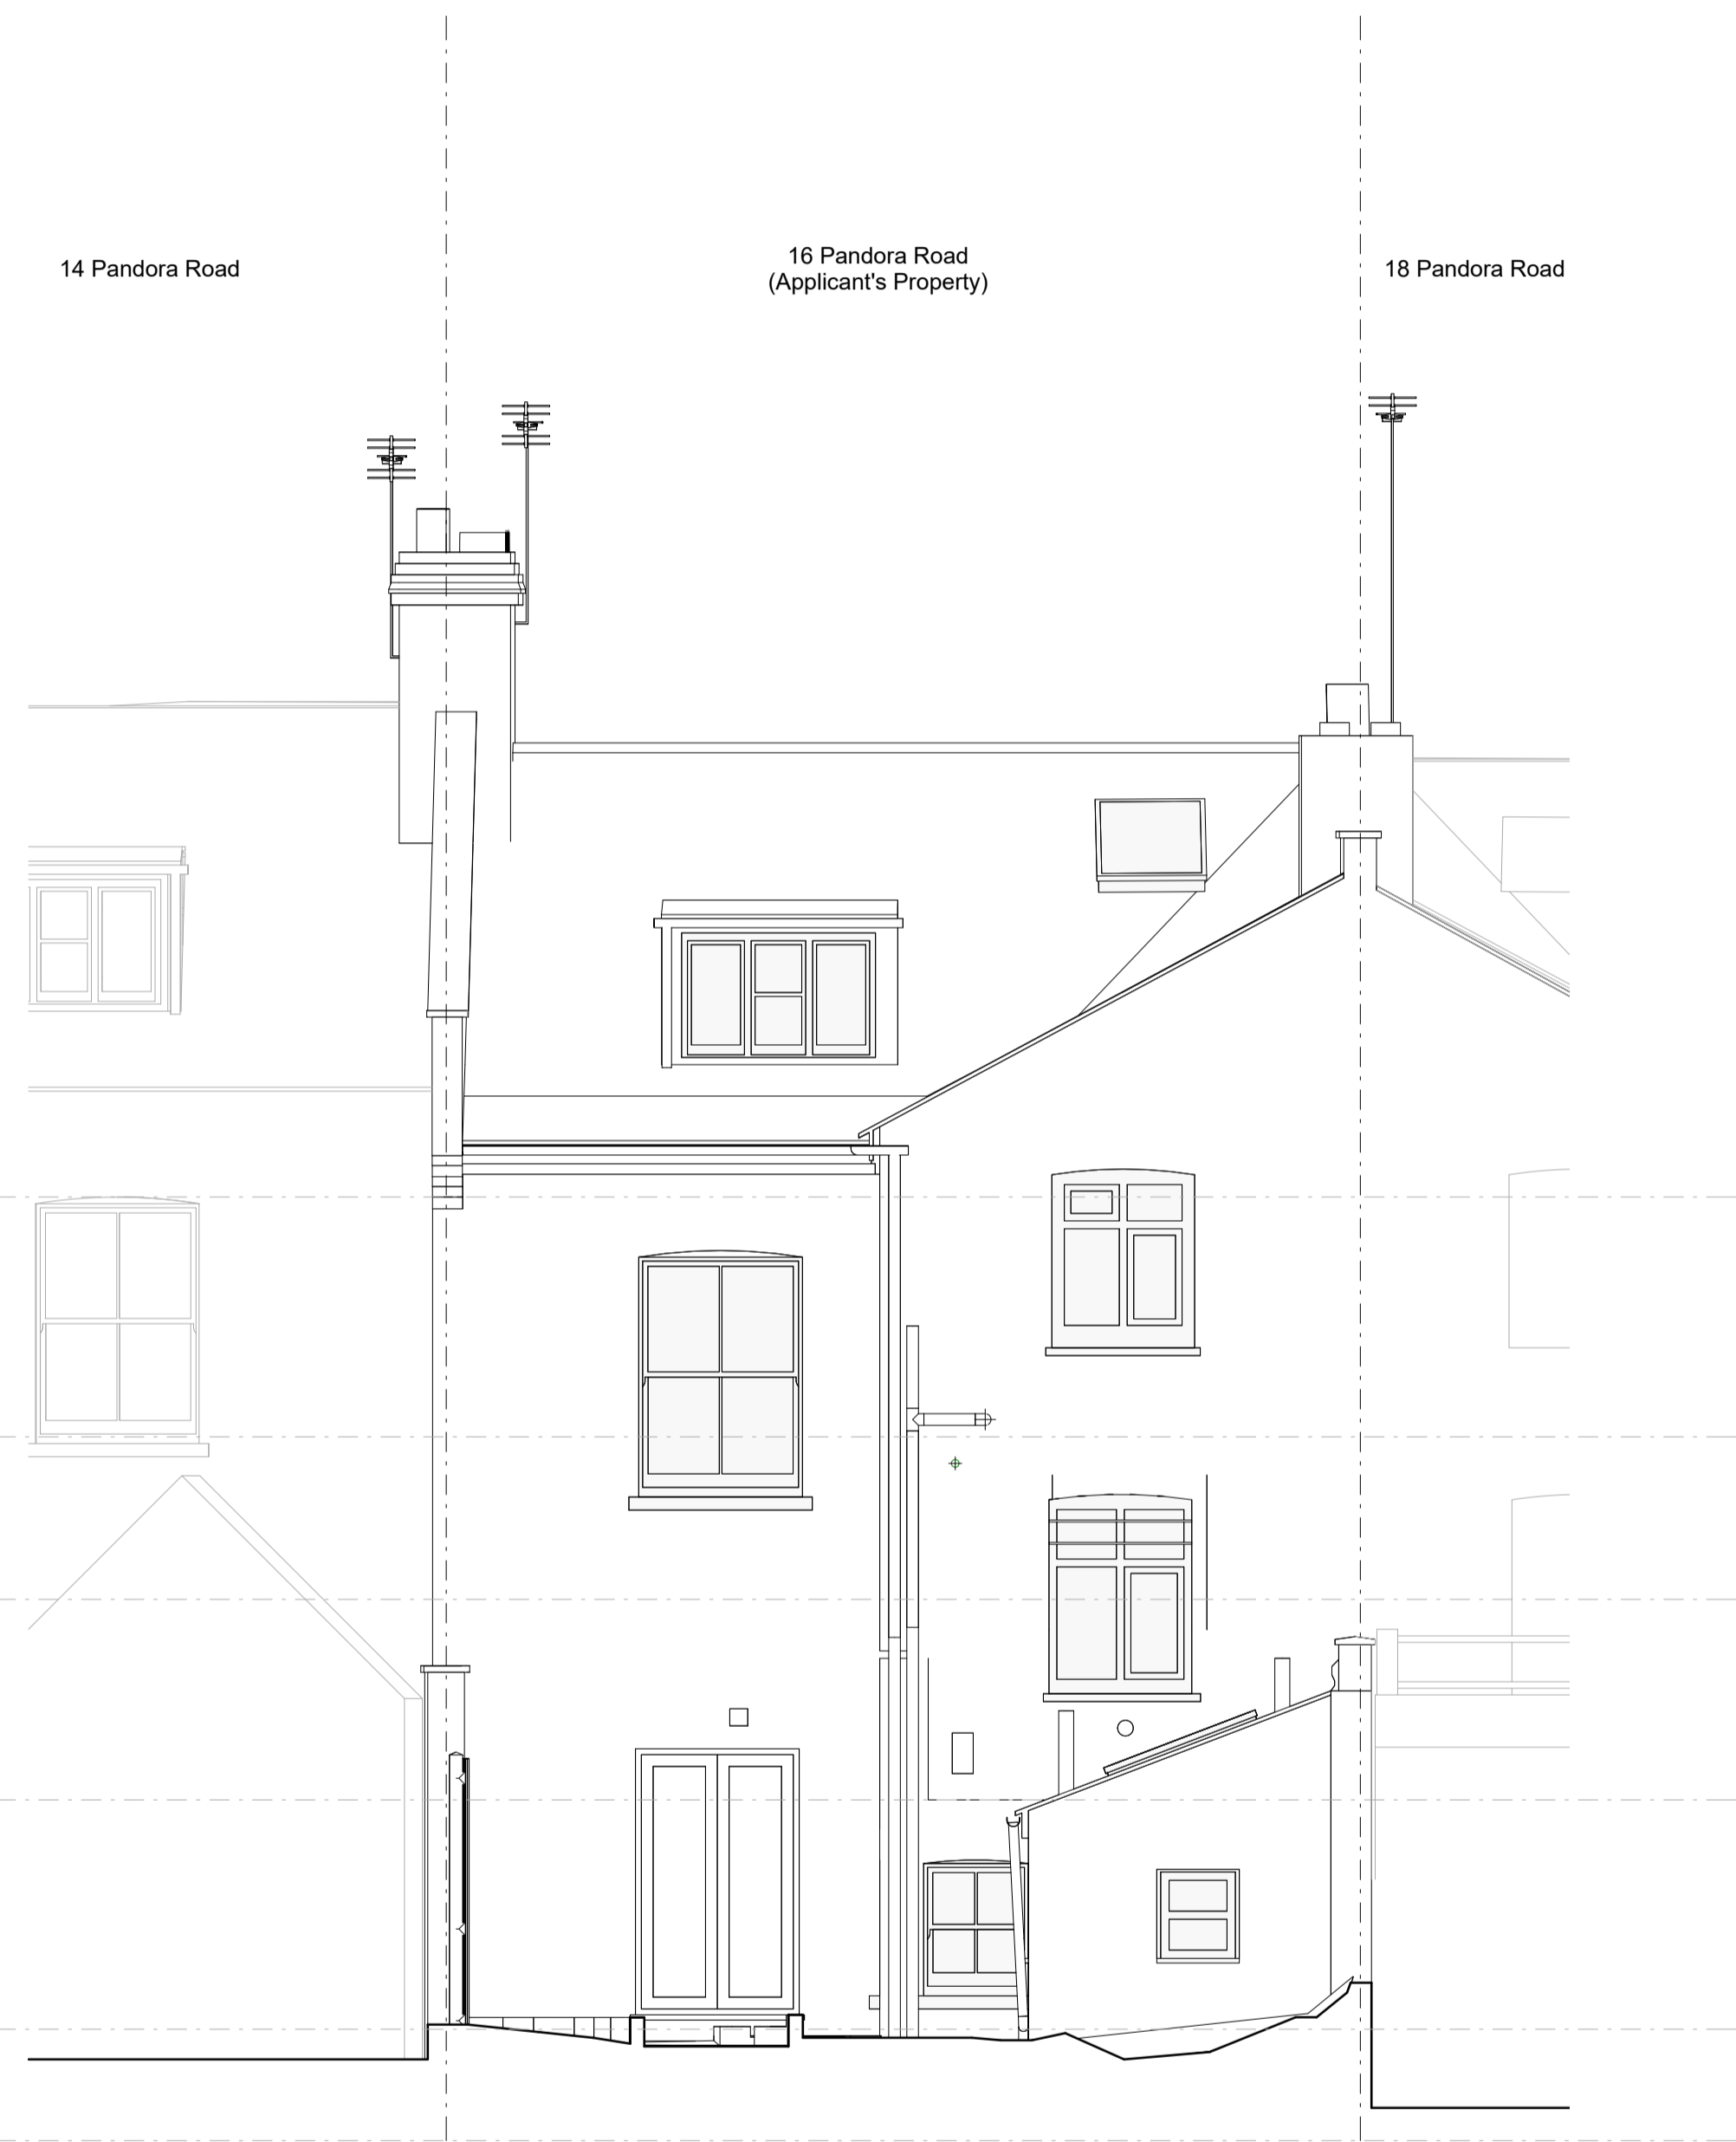

2 Existing - Rear Elevation
1 : 50

| Revisions | | |
|-----------|-----------------------------------|------------|
| Rev. | Description | Date |
| A | Permitted Development Application | 14.08.2024 |
| | | |
| | | |
| | | |
| | | |
| | | |
| | | |
| | | |
| | | |

Project **219**

Client
 Ruth Pepper
 16 Pandora Road
 London NW6 1TT

Architect
COOKE FAWCETT ARCHITECTS
 1-2 Herbal Hill
 London, EC1R 5EF
 +44 (0)20 7078 4030

Scale
1 : 50

Drawing Title
Elevations - Existing and Demolition

Drawing No.
CF-219-DR -0300 -A

