



Ground Floor Plan
As Existing 1:100

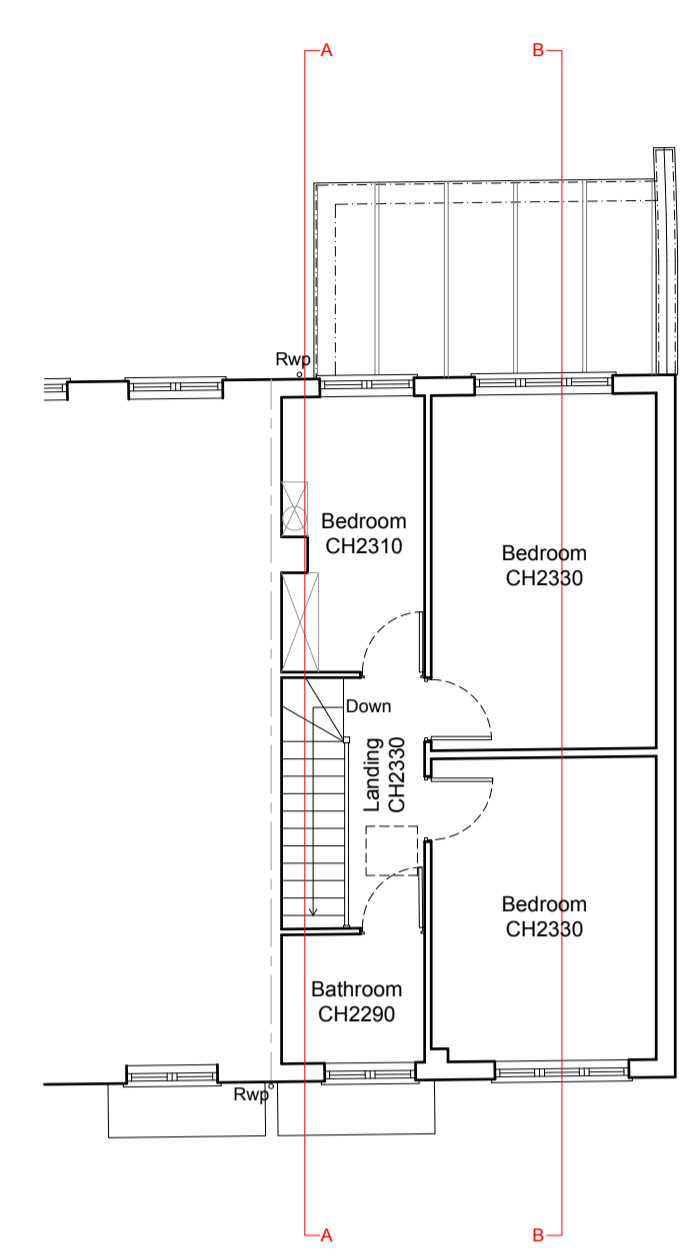

First Floor Plan
As Existing 1:100

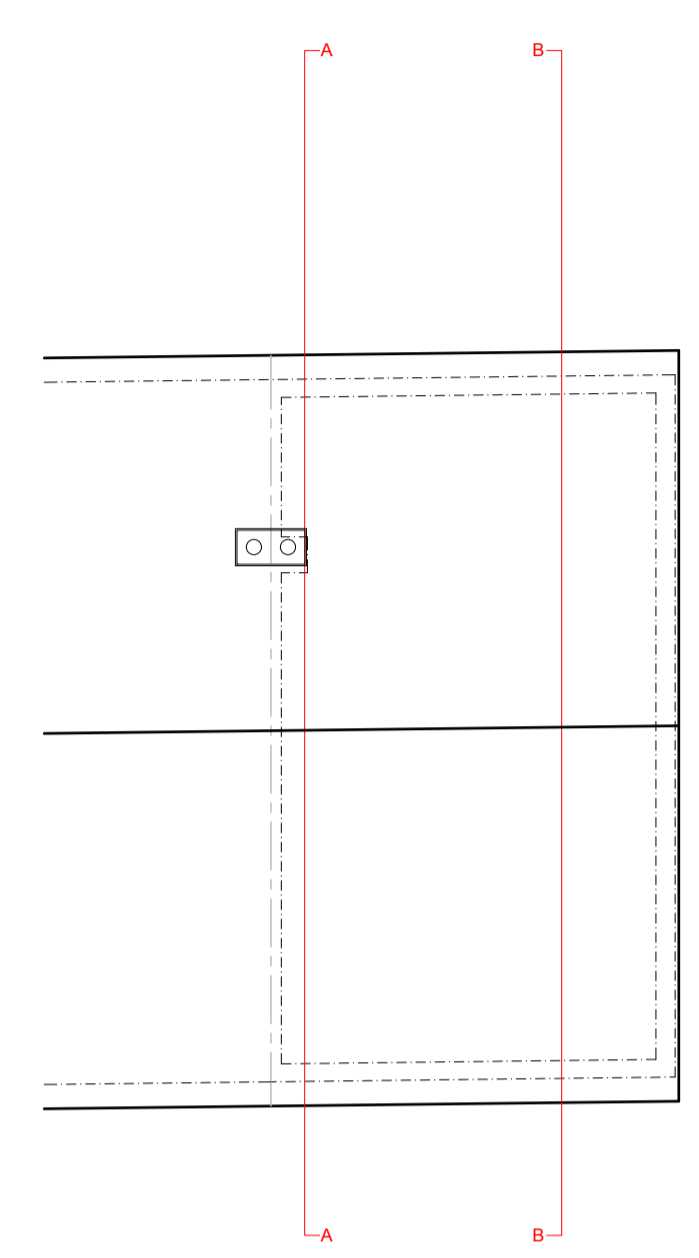

Roof Plan
As Existing 1:100



Existing Block Plan
Scale 1:500




Location Plan
Scale 1:1250




Front Elevation
As Existing 1:100



Rear Elevation
As Existing 1:100

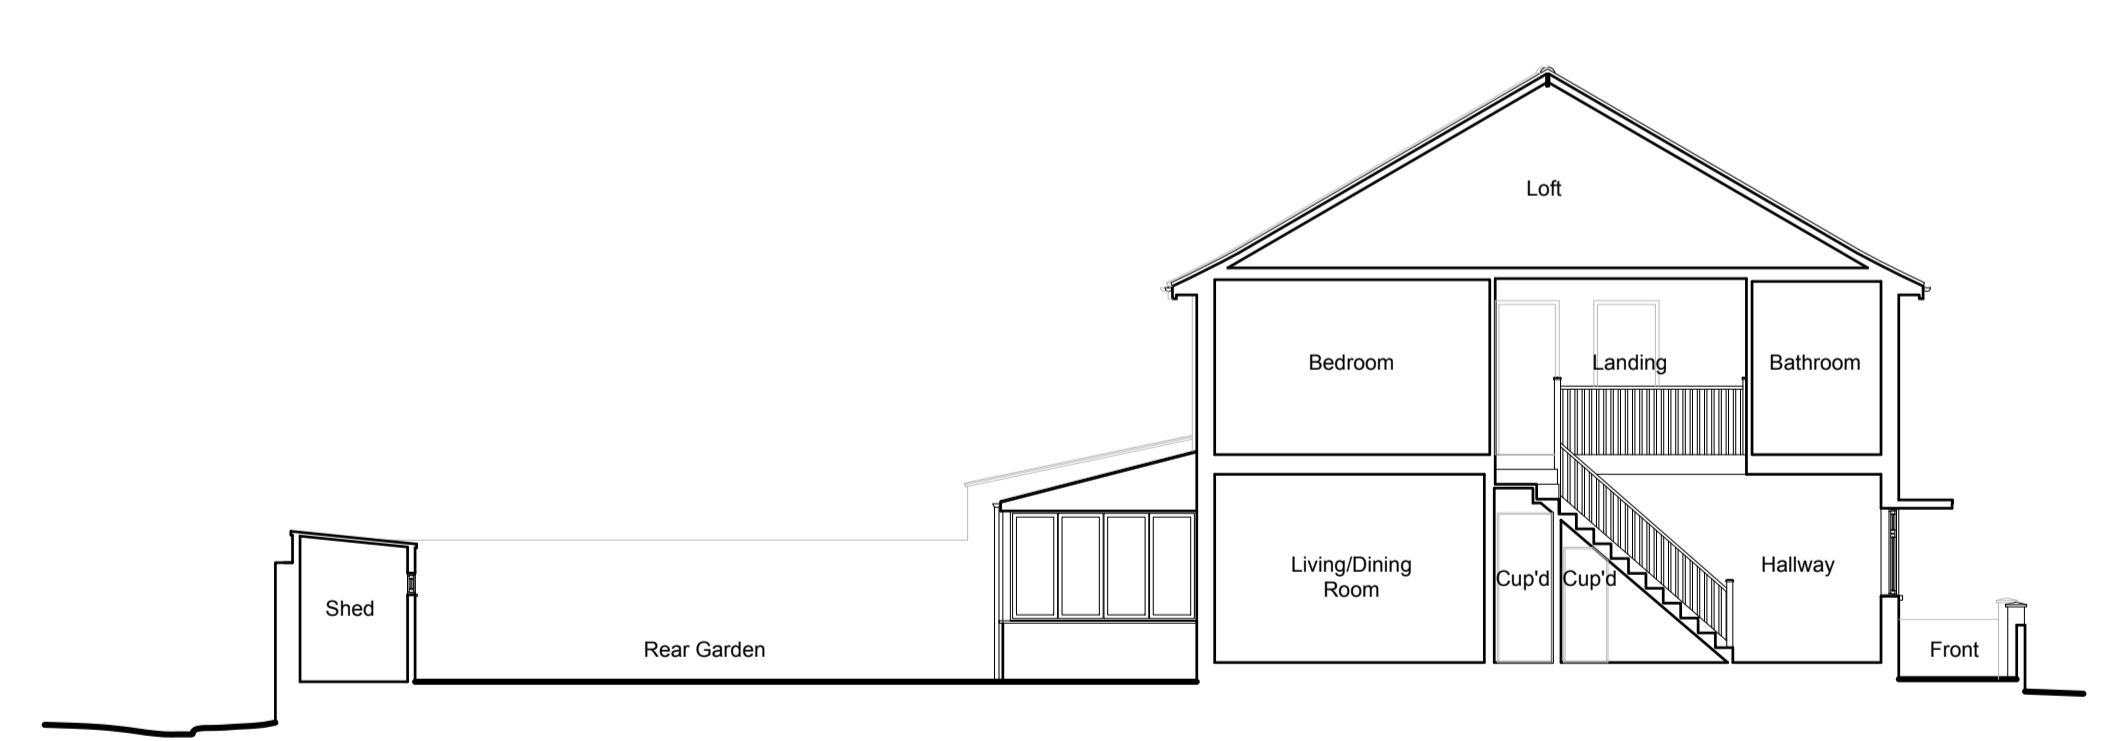

Section A-A
As Existing 1:100

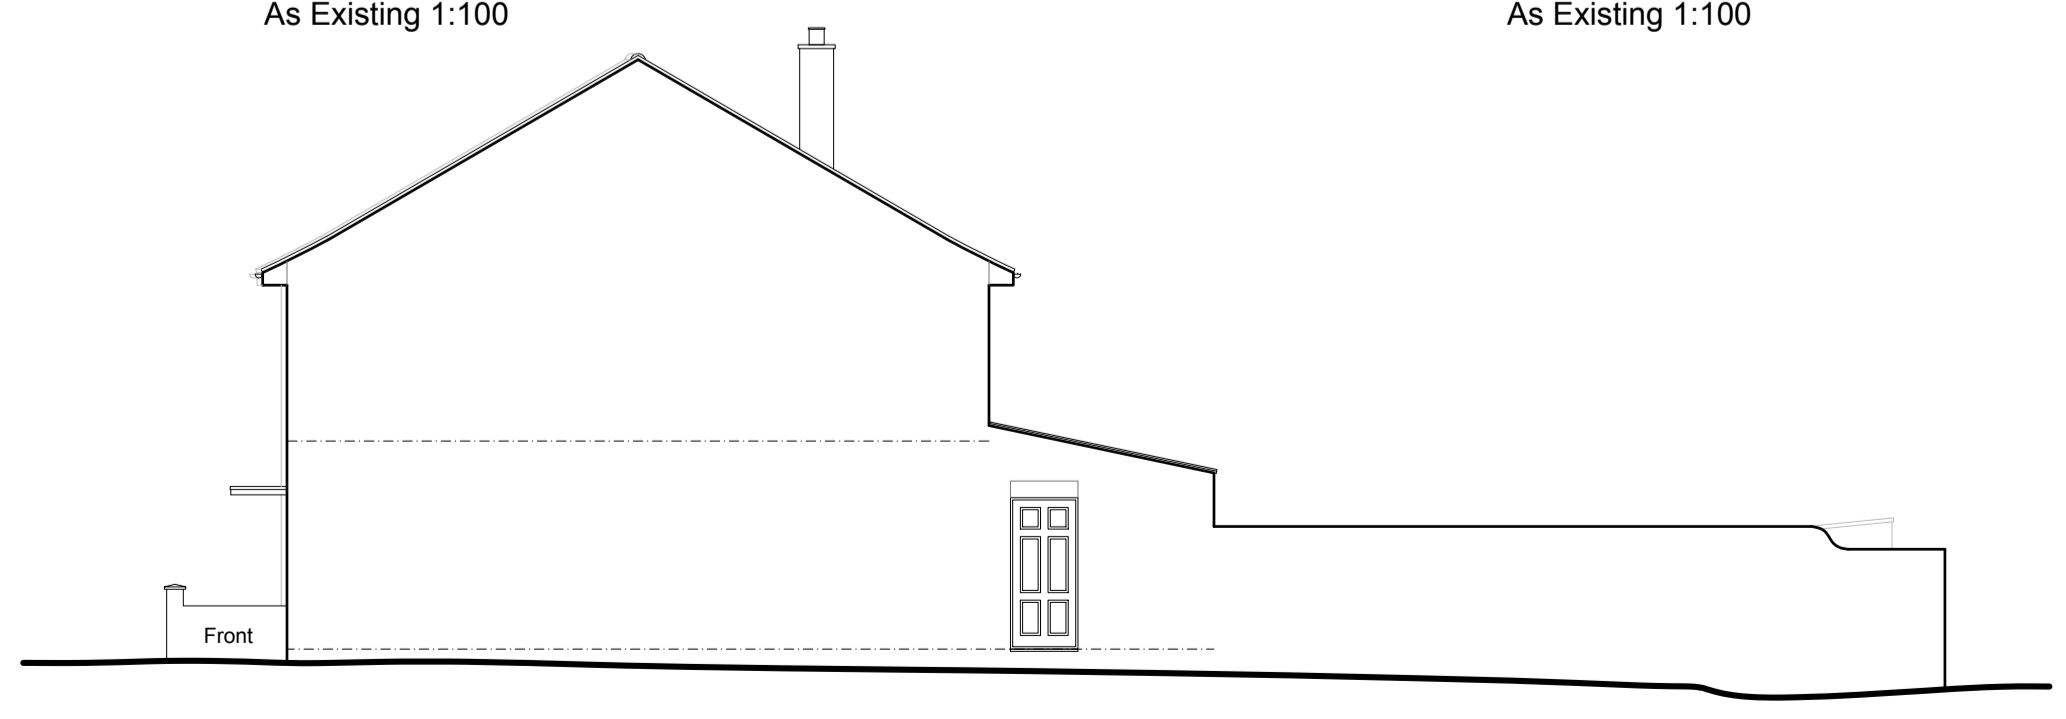

Side Elevation
As Existing 1:100

