




Ground Floor Plan As Proposed 1:100

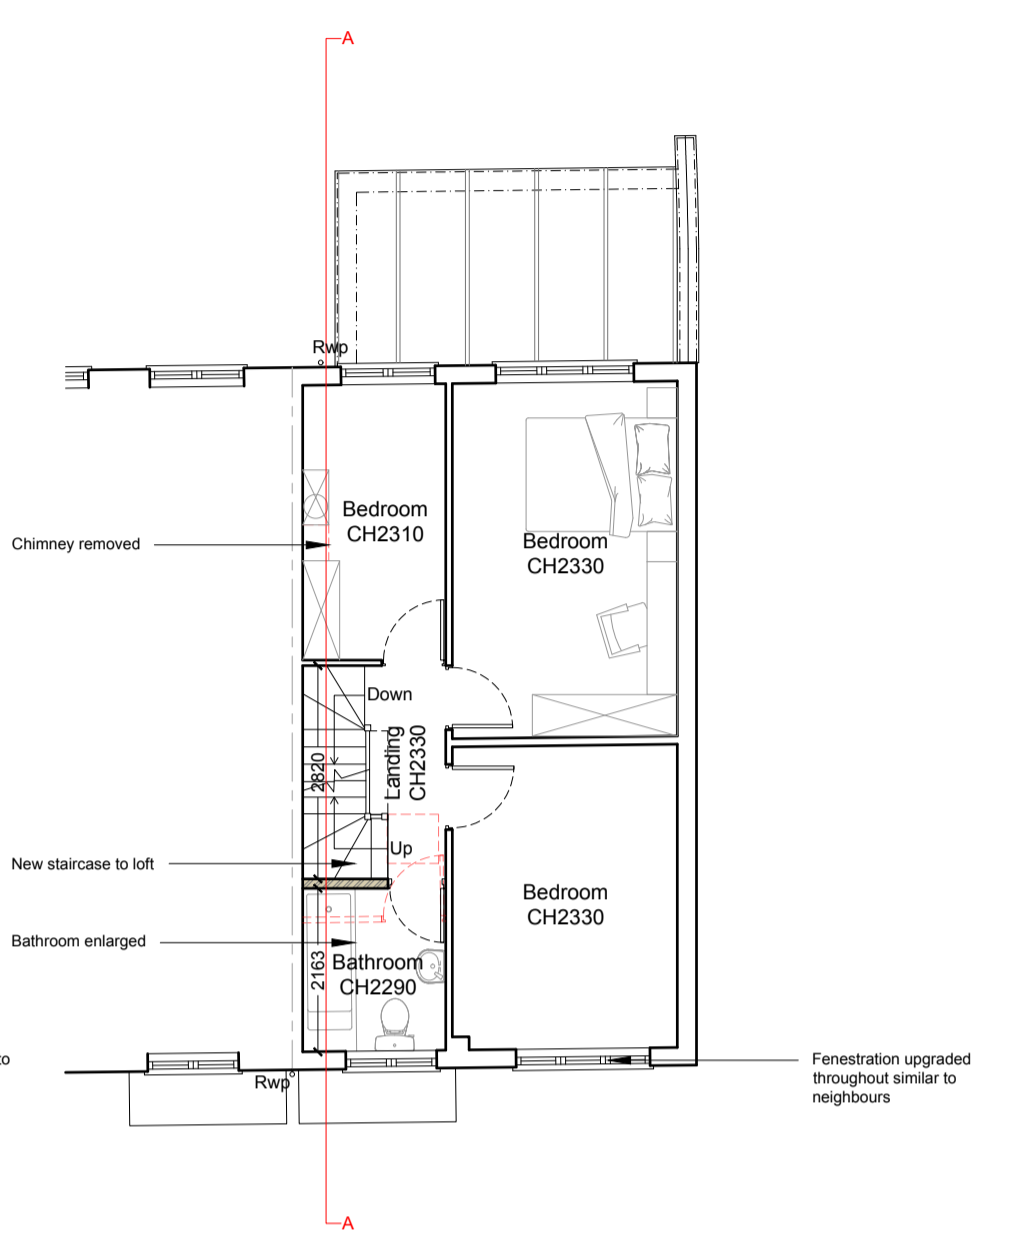

First Floor Plan As Proposed 1:100

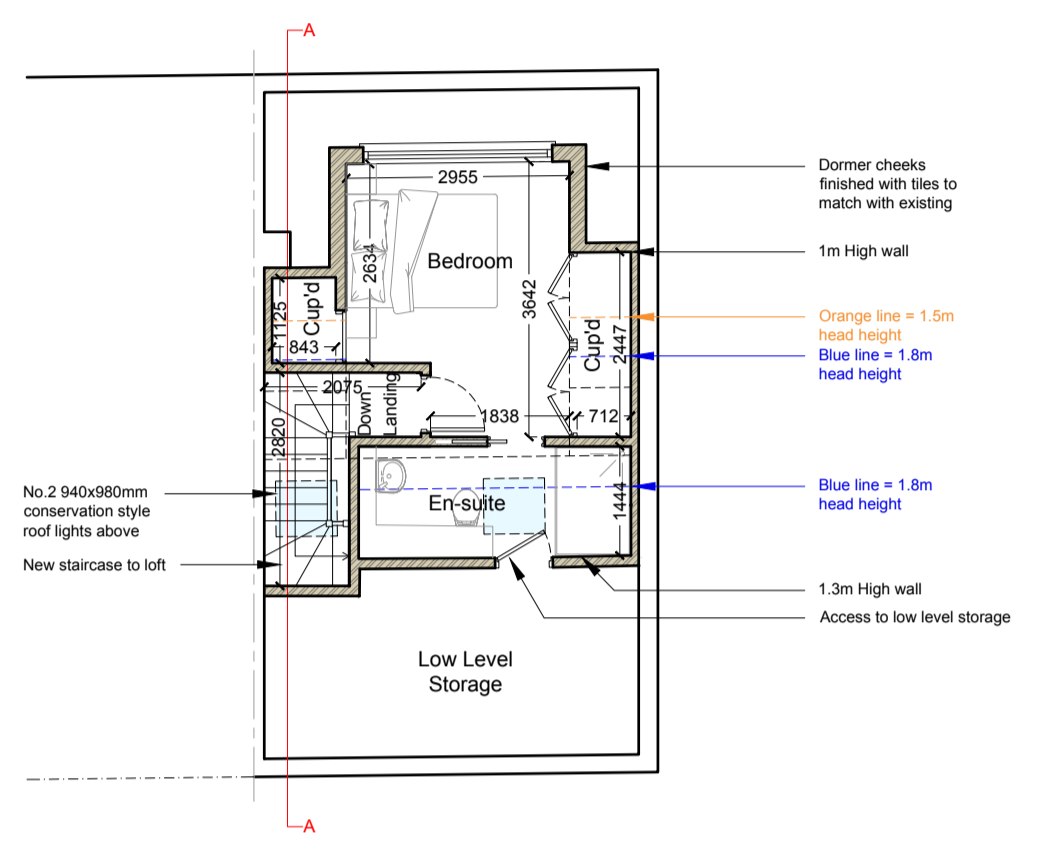


Loft Plan As Proposed 1:100

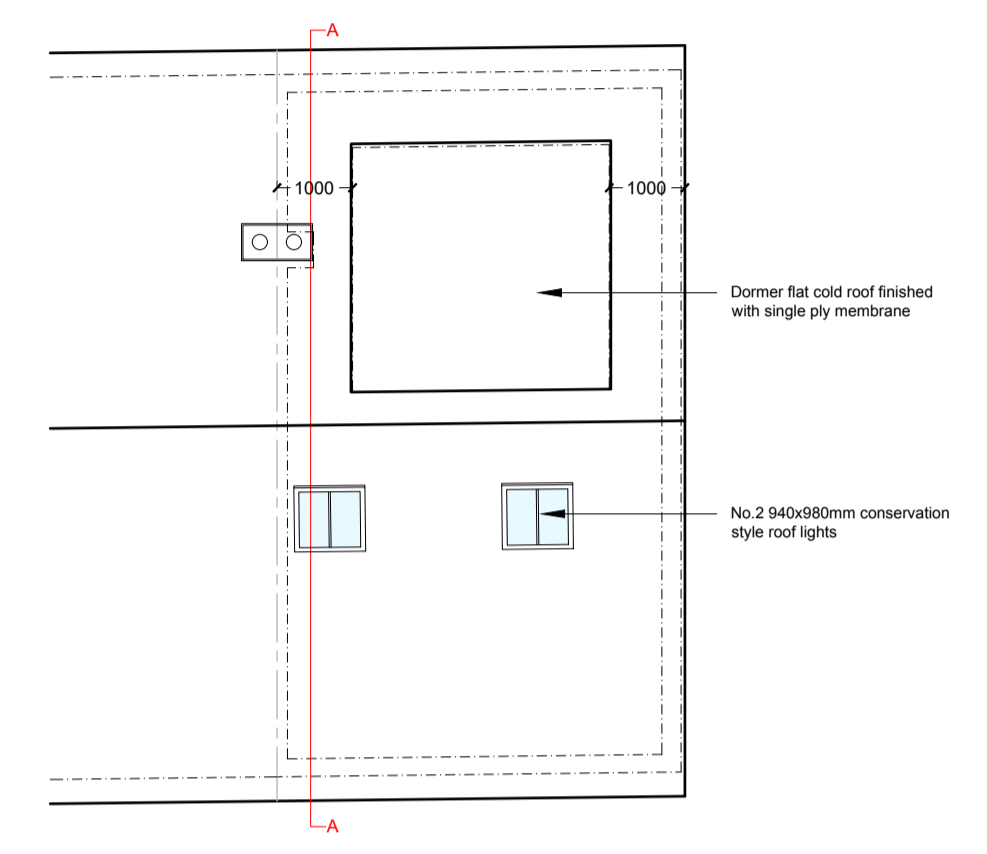


Roof Plan As Proposed 1:100




Front Elevation As Proposed 1:100

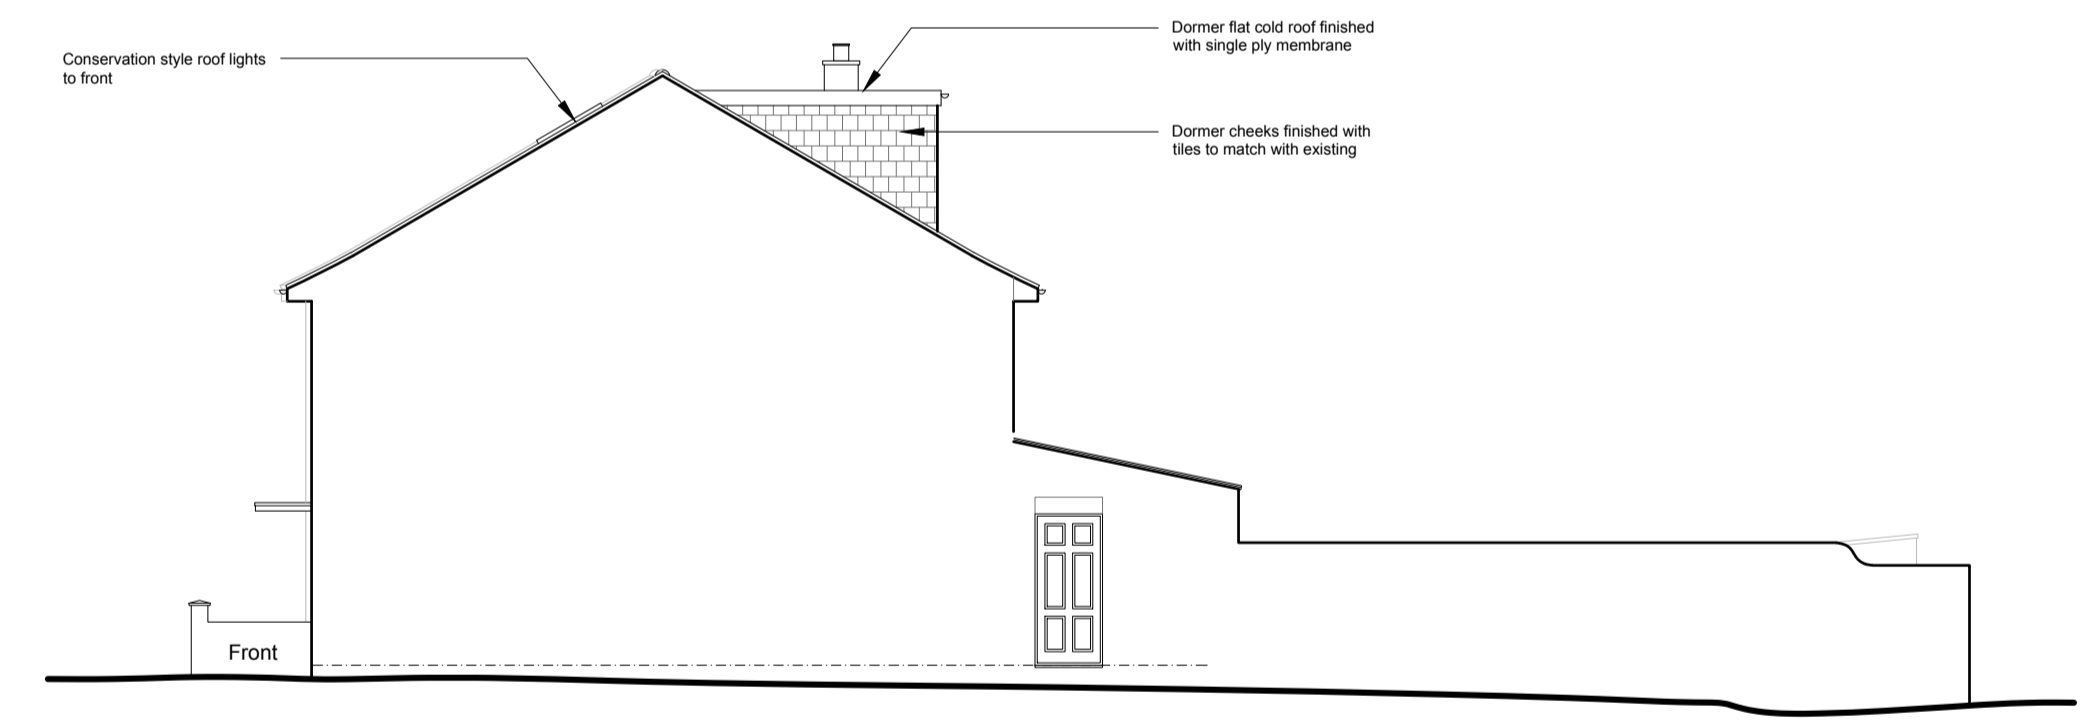

Side Elevation As Proposed 1:100

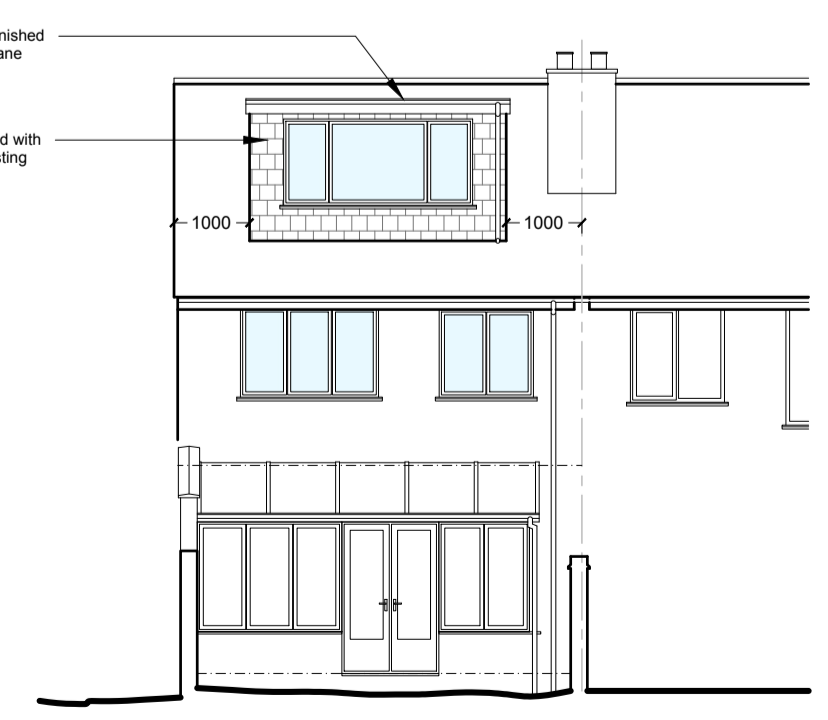

Rear Elevation As Proposed 1:100

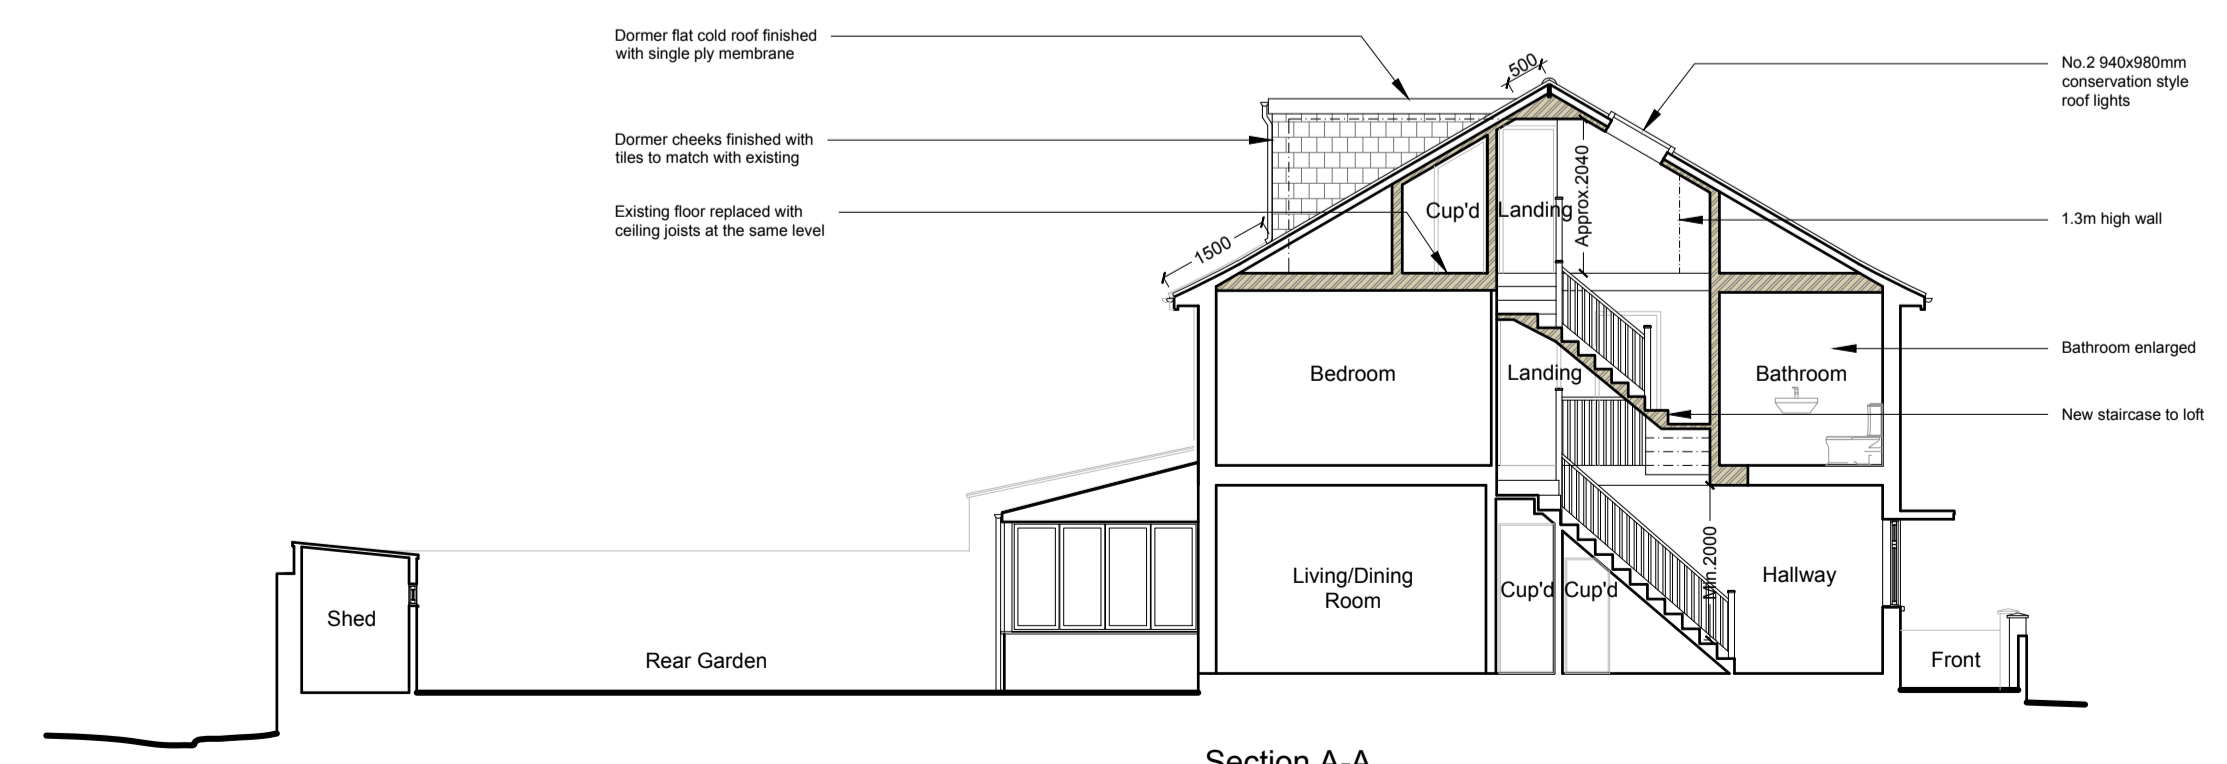

Section A-A As Proposed 1:100



Proposed Block Plan Scale 1:500

