
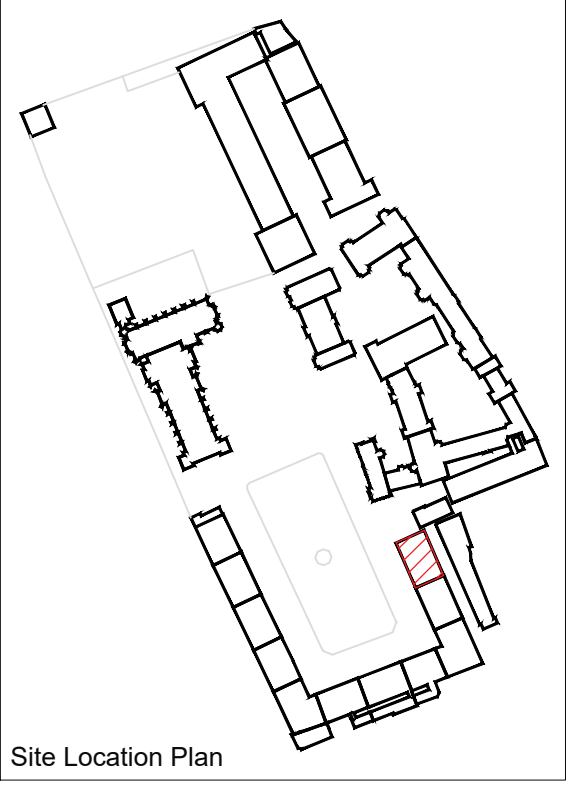


Rev	Date	Description	By	Chk
00	03/09/24	Issued for comment	CM	AF
-	17/09/24	Project number changed	CM	AF

- Horizontal Lifeline
- End Penetration Post
- Int Penetration Post
- Corner Penetration Post
- ~ Strop
- | Hand Hold

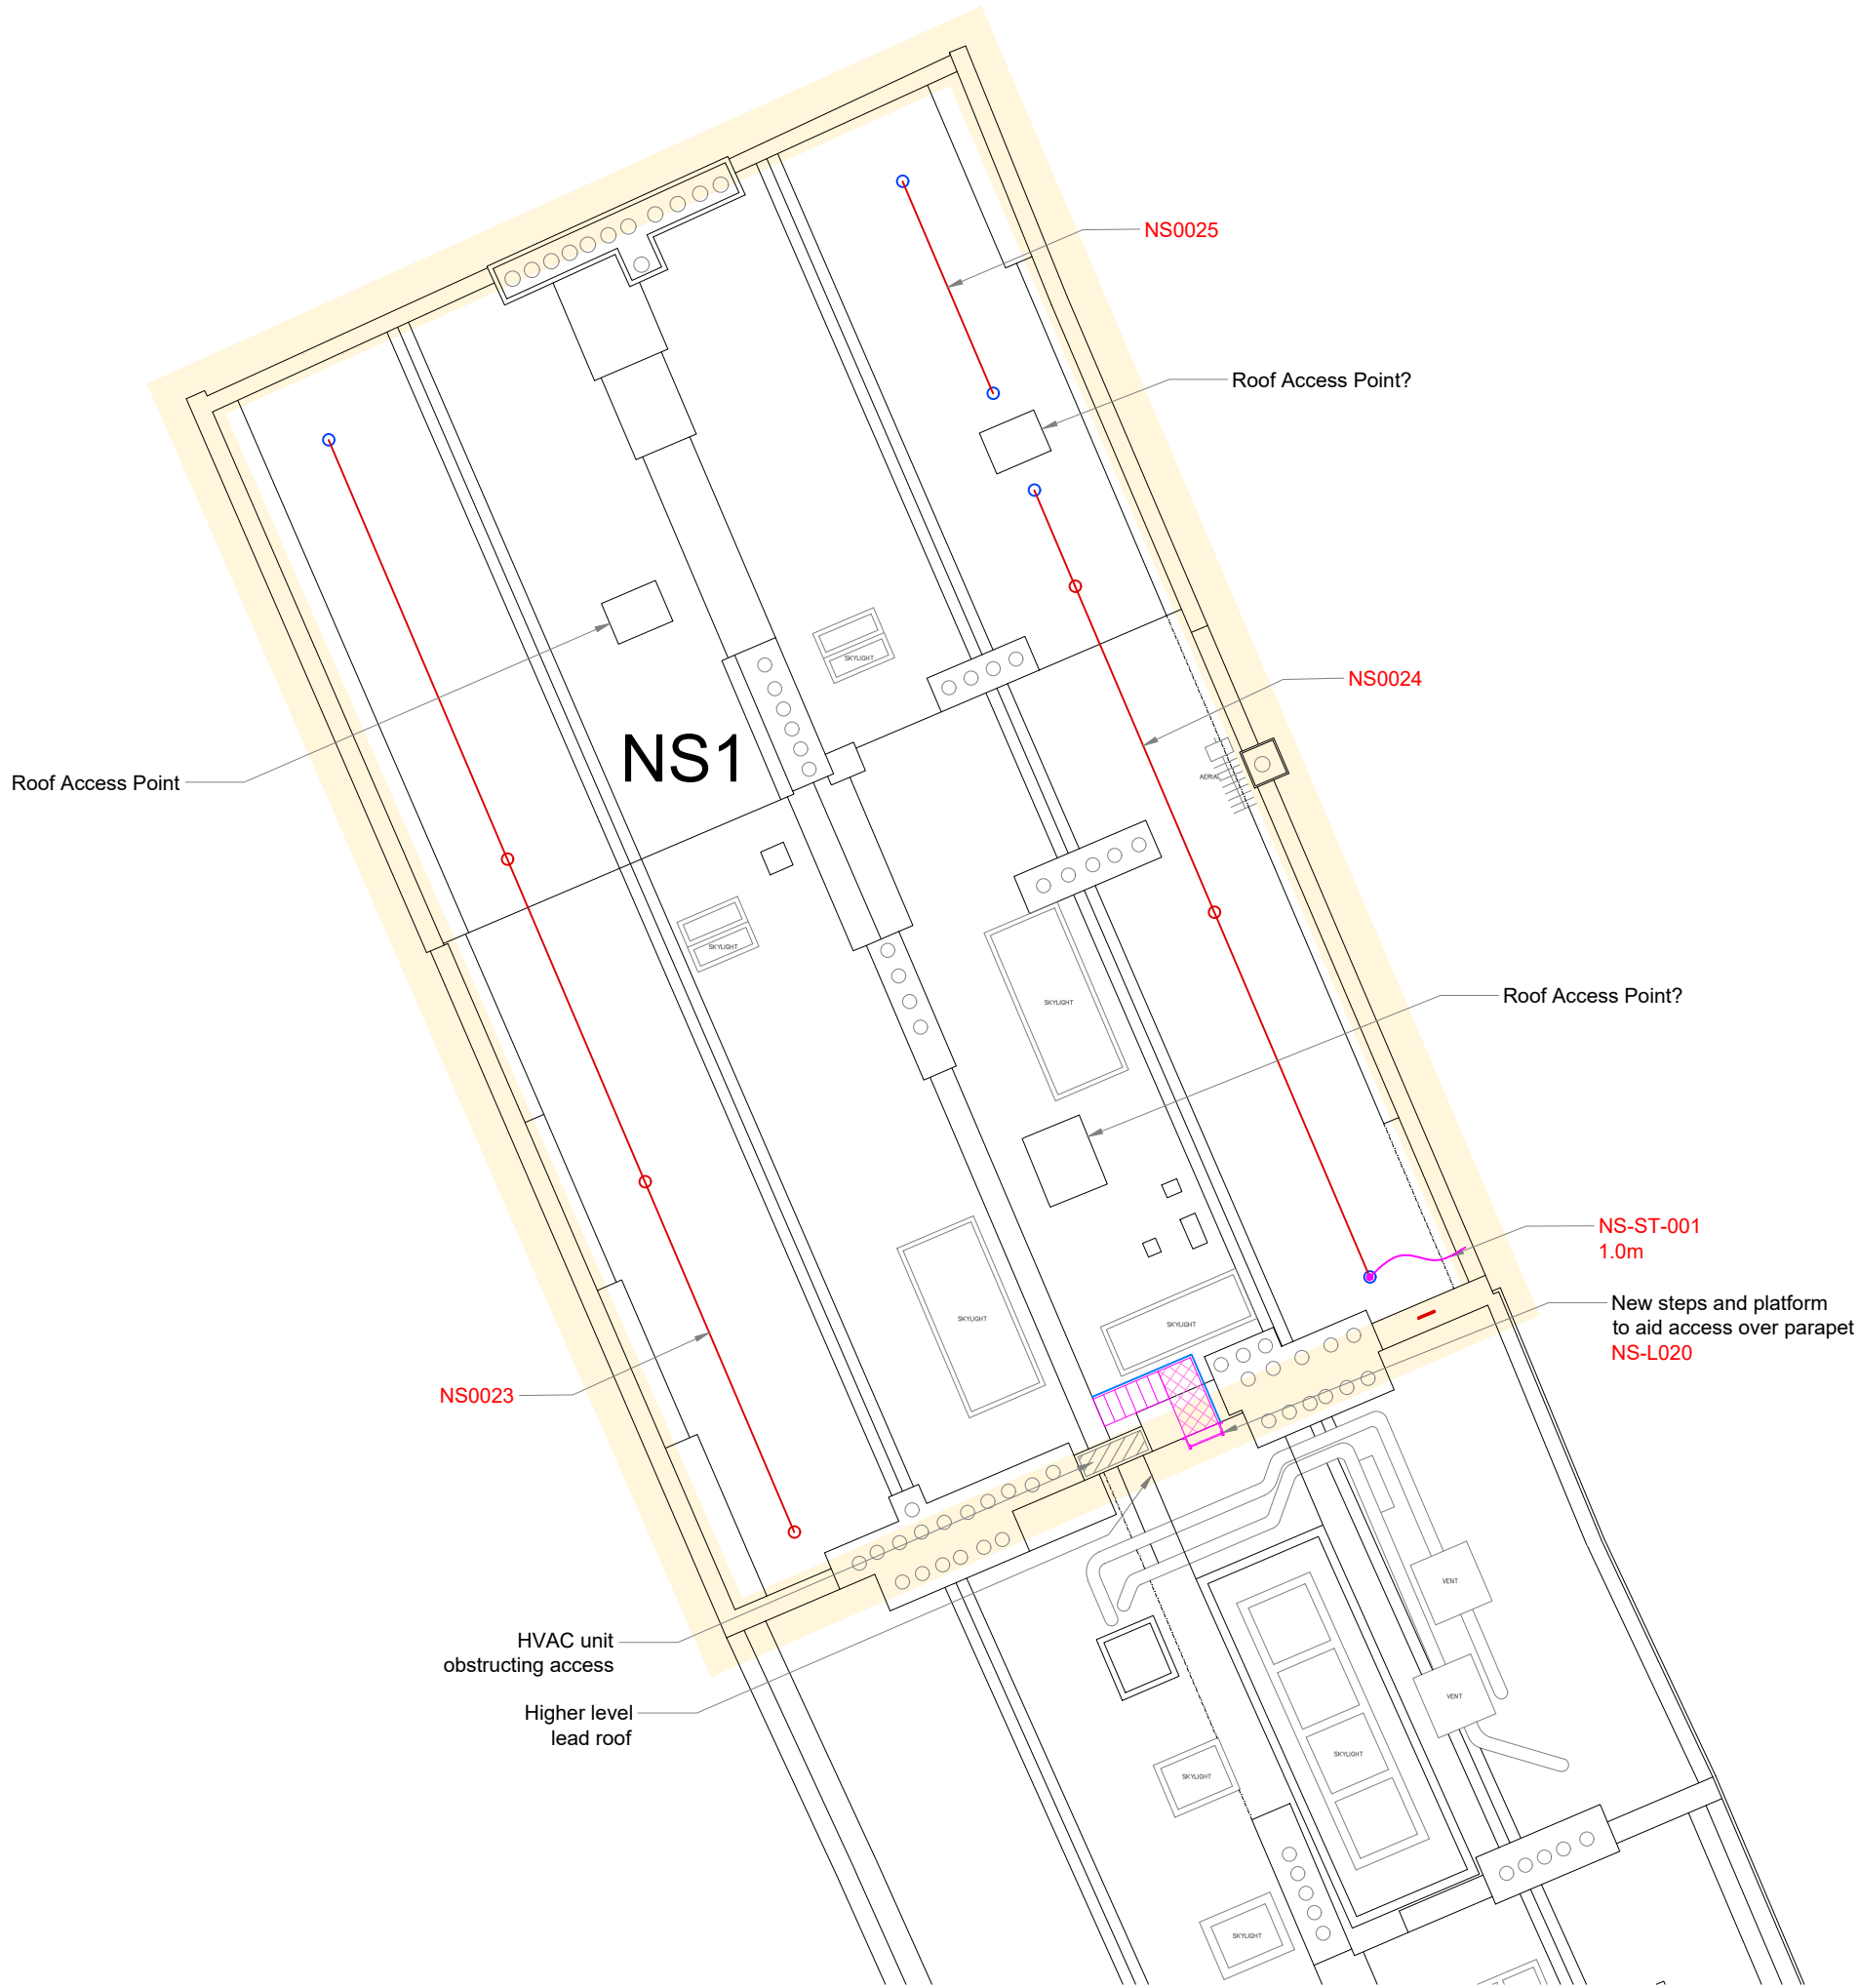

Site Location Plan

NEW SQUARE 1 ASSETS PROPOSED

Notes:  
 a. do not scale from this drawing  
 b. some skylight positions are approximately drawn from google

Suite B, Westmead House,  
 Farnborough, GU14 7LP  
 Tel: 01252 547277  
 Fax: 01252 547306  
 www.betasafetysystems.com

**PRELIMINARY DRAWING**

Client/Project  
 The Honourable Society of Lincolns Inn  
 Lincolns Inn Field

Drawing Title  
 New Square 1 Roof Plan  
 Fall Protection Assets Layout  
 PROPOSED

Date 03/09/24	Drawn By CM	Chk. By AF
------------------	----------------	---------------

Scale NTS @A3	Page Size A3	Units mm
------------------	-----------------	-------------

Drawing No. BSS-14331-NS1-Assets-PR	Rev 00
--	-----------