





Example Images for Proposed Systems NS0038 and NS0039

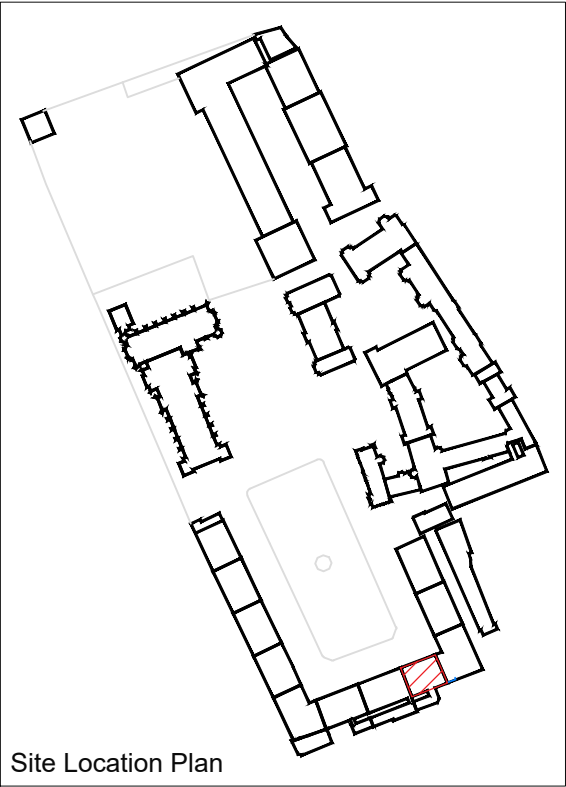

Site Location Plan

NEW SQUARE 4 ASSETS PROPOSED

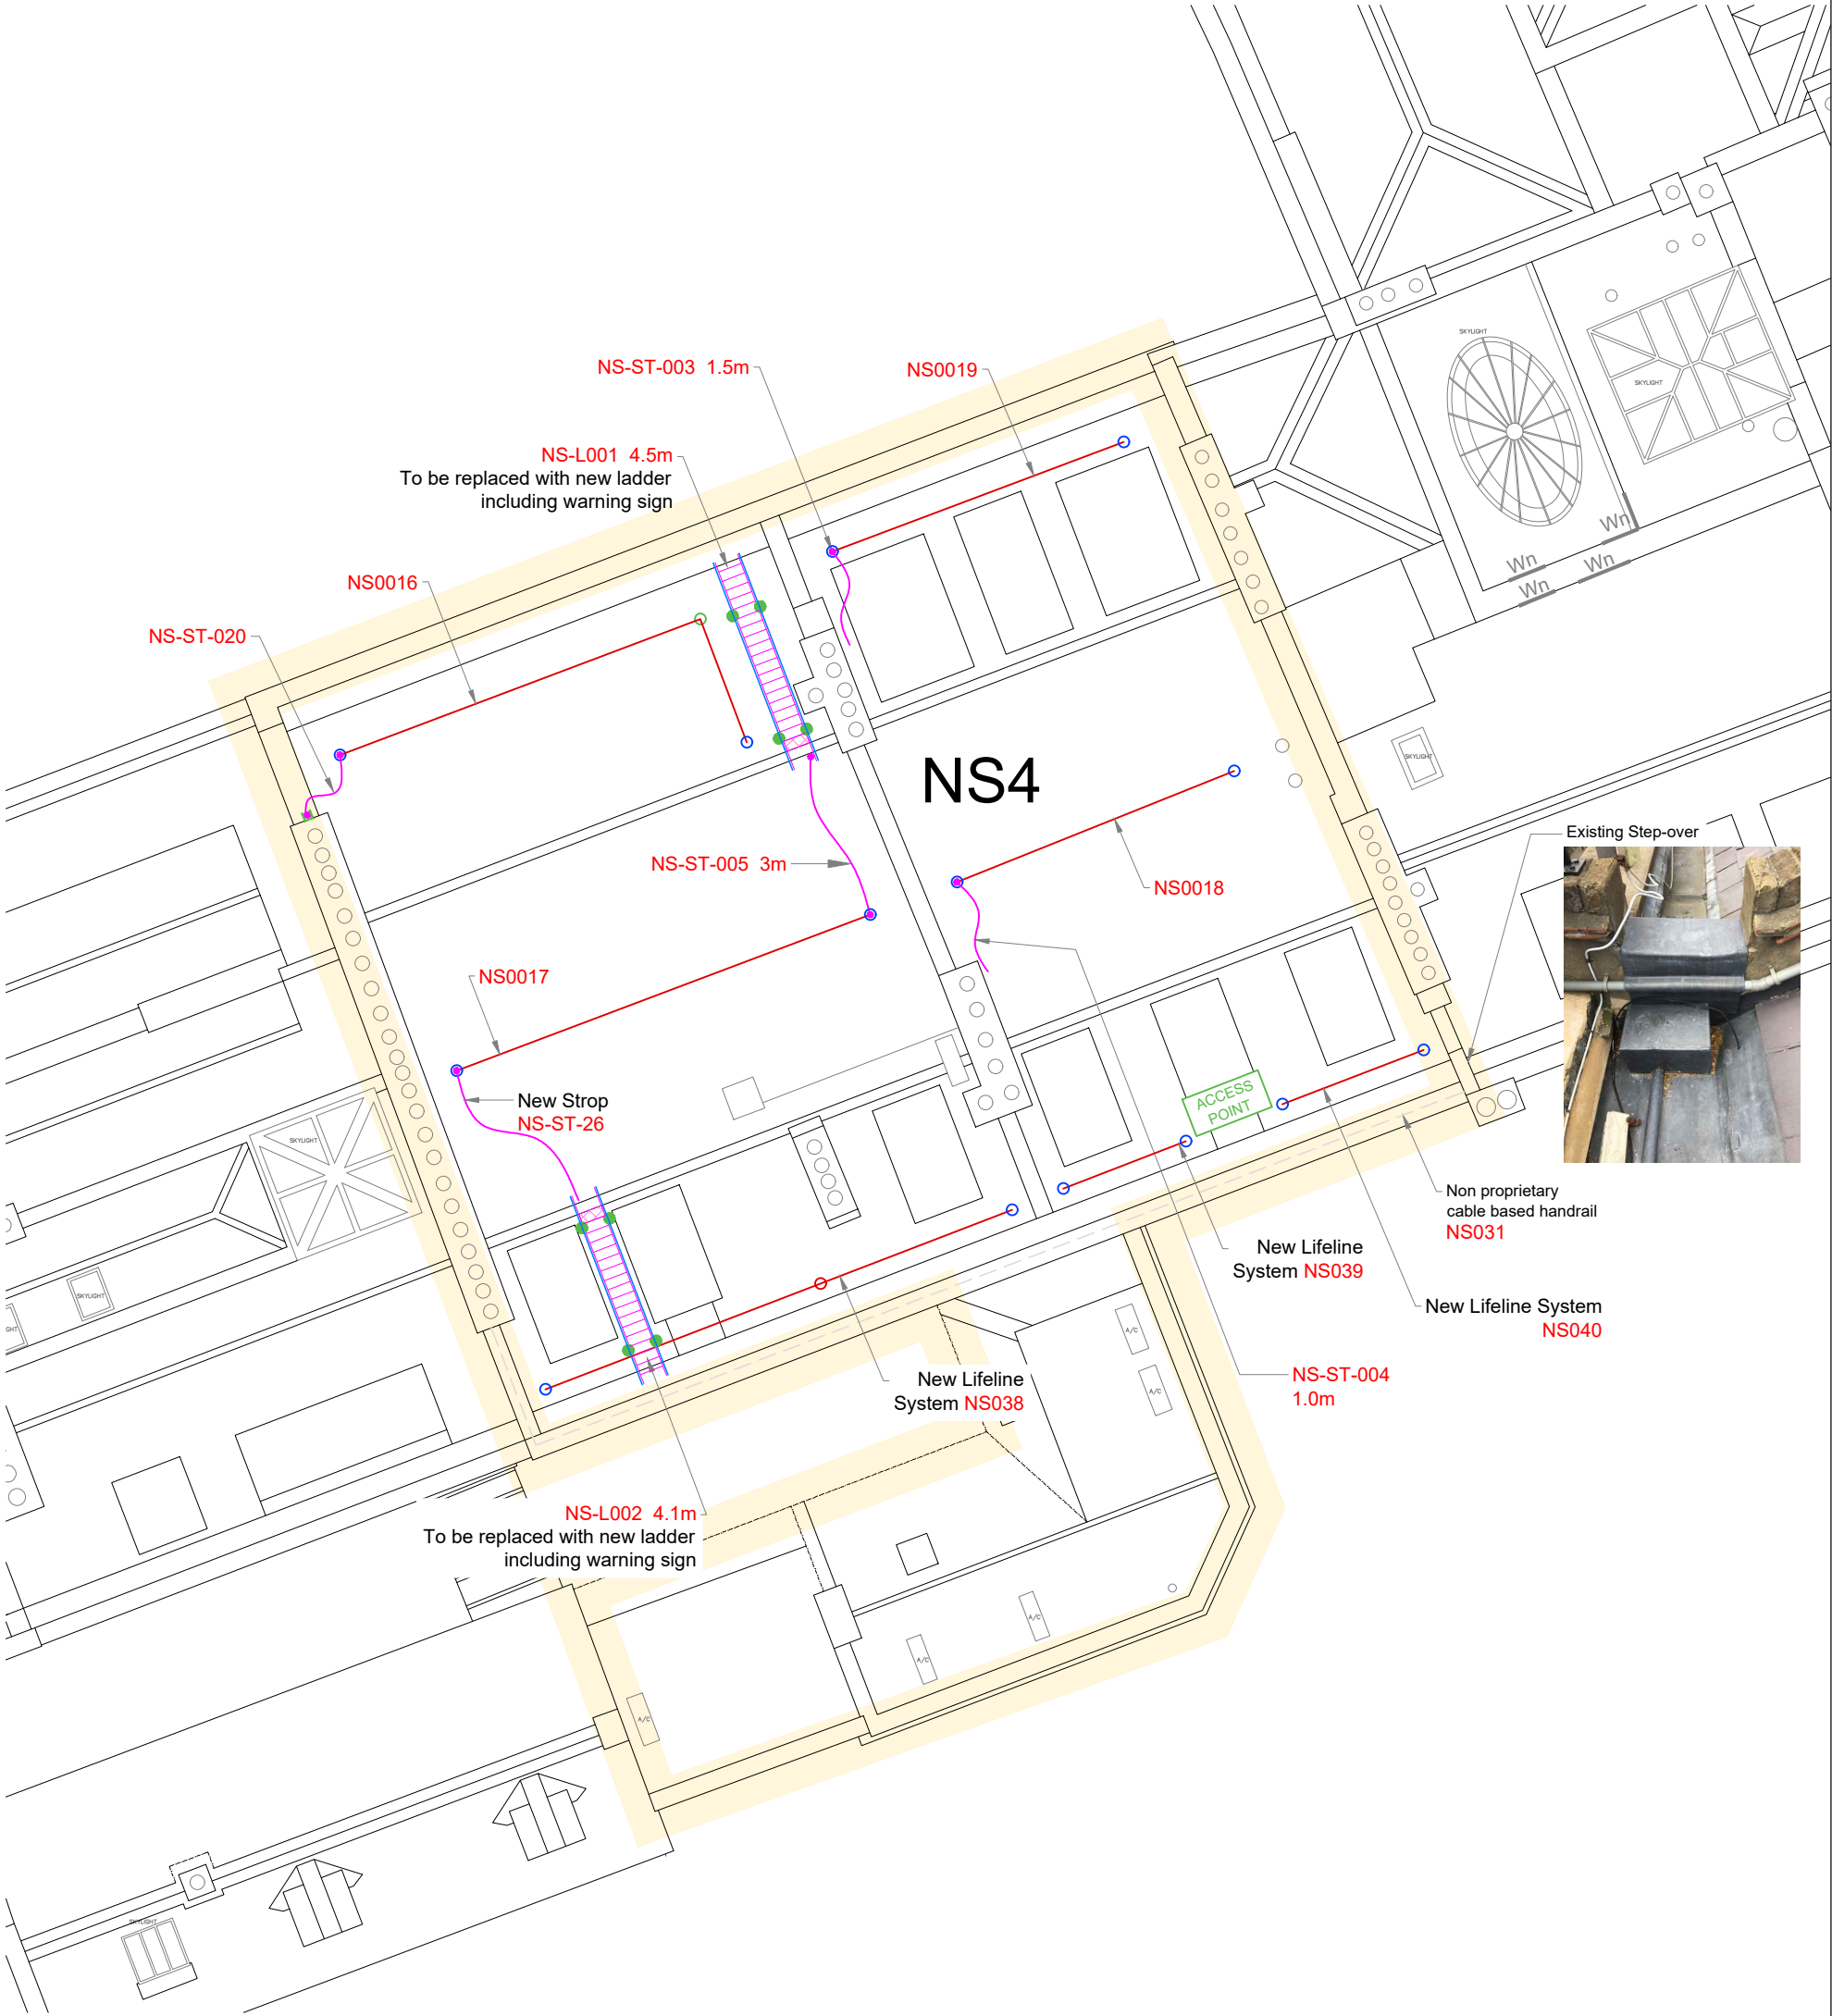

Rev	Date	Description	By	Chk
00	21/08/24	Issued for comment	CM	AF
1	17/09/24	Project number changed	CM	AF

- Horizontal Lifeline
- End Penetration Post
- Int Penetration Post
- Corner Penetration Post
- Strop
- Ladder/Steps
- Guardrail
- Ladder Brackets
- Cable Guardrail

Notes:
a. do not scale from this drawing
b. Detail Drawings
Post detail see dwg BSS-14331-011-Post
Ladder details see dwg BSS-14331-012-NSL001 and BSS-14331-013-NSL002
Ladder bracket detail see dwg BSS-14331-014-Bracket



Suite B, Westmead House,
Farnborough, GU14 7LP
Tel: 01252 547277
Fax: 01252 547306
www.betasafetysystems.com

PRELIMINARY DRAWING

Client/Project
The Honourable Society of Lincolns Inn
Lincolns Inn Field

Drawing Title
New Square 4 Roof Plan
Fall Protection Assets Layout
PROPOSED

Date 21/08/24	Drawn By CM	Chk. By AF
Scale NTS @A3	Page Size A3	Units mm
Drawing No. BSS-14331-NS4-Assets-PR		Rev 00