



Rev	Date	Description	By	Chk
00	21/08/24	Issued for comment	CM	AF
-	17/09/24	Project number changed	CM	AF

- Horizontal Lifeline
- End Penetration Post
- Int Penetration Post
- Single Point Post
- Strop

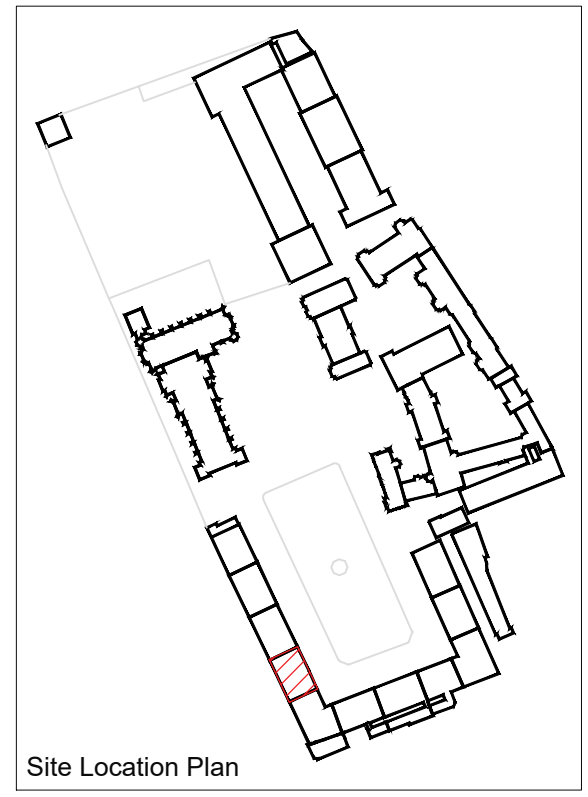

NEW SQUARE 8 ASSETS PROPOSED

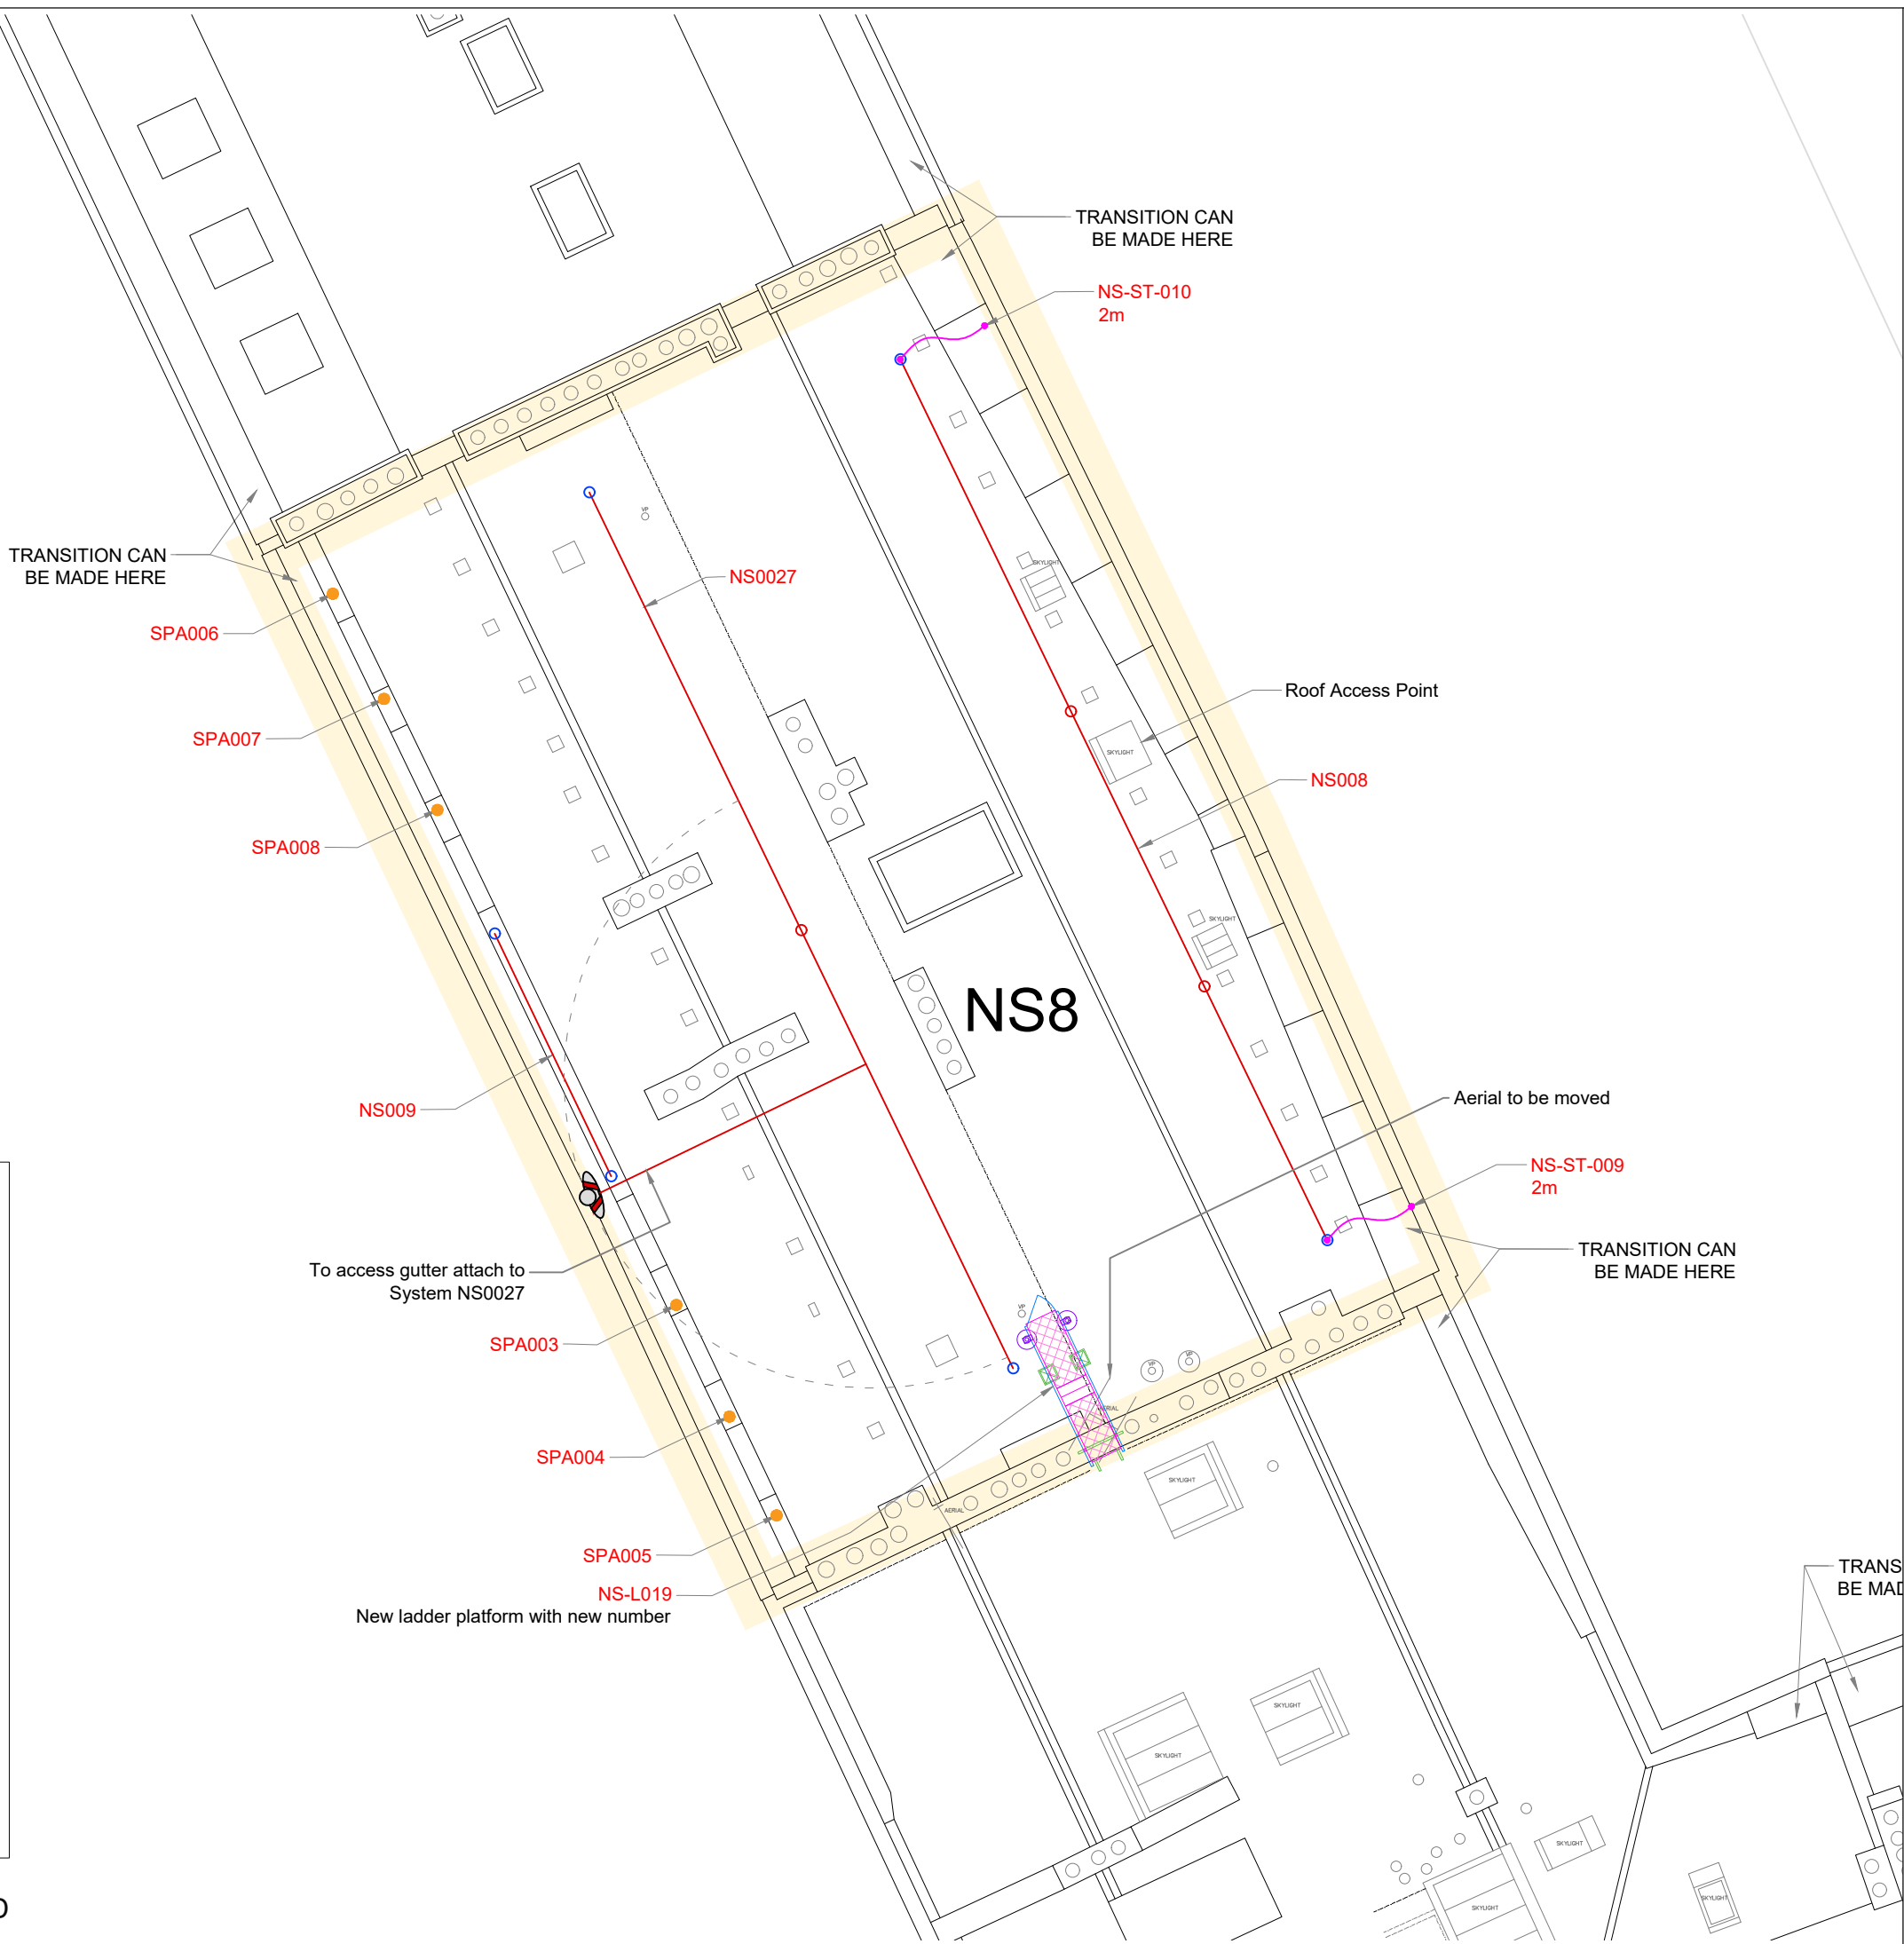

Notes:
 a. do not scale from this drawing
 b. Detail Drawings
 Ladder Platform detail see dwg BSS-14331-009-NSL019

 Suite B, Westmead House,
 Farnborough, GU14 7LP
 Tel: 01252 547277
 Fax: 01252 547306
 www.betasafetysystems.com

PRELIMINARY DRAWING			
Client/Project The Honourable Society of Lincolns Inn Lincolns Inn Field			
Drawing Title New Square 8 Roof Plan Fall Protection Assets Layout PROPOSED			
Date 21/08/24	Drawn By CM	Chk. By AF	
Scale NTS @A3	Page Size A3	Units mm	
Drawing No. BSS-14331-NS8-Assets-PR		Rev 00	