

 


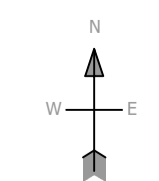


New Square No.1 1:50
Roof Plan AS EXISTING

Images

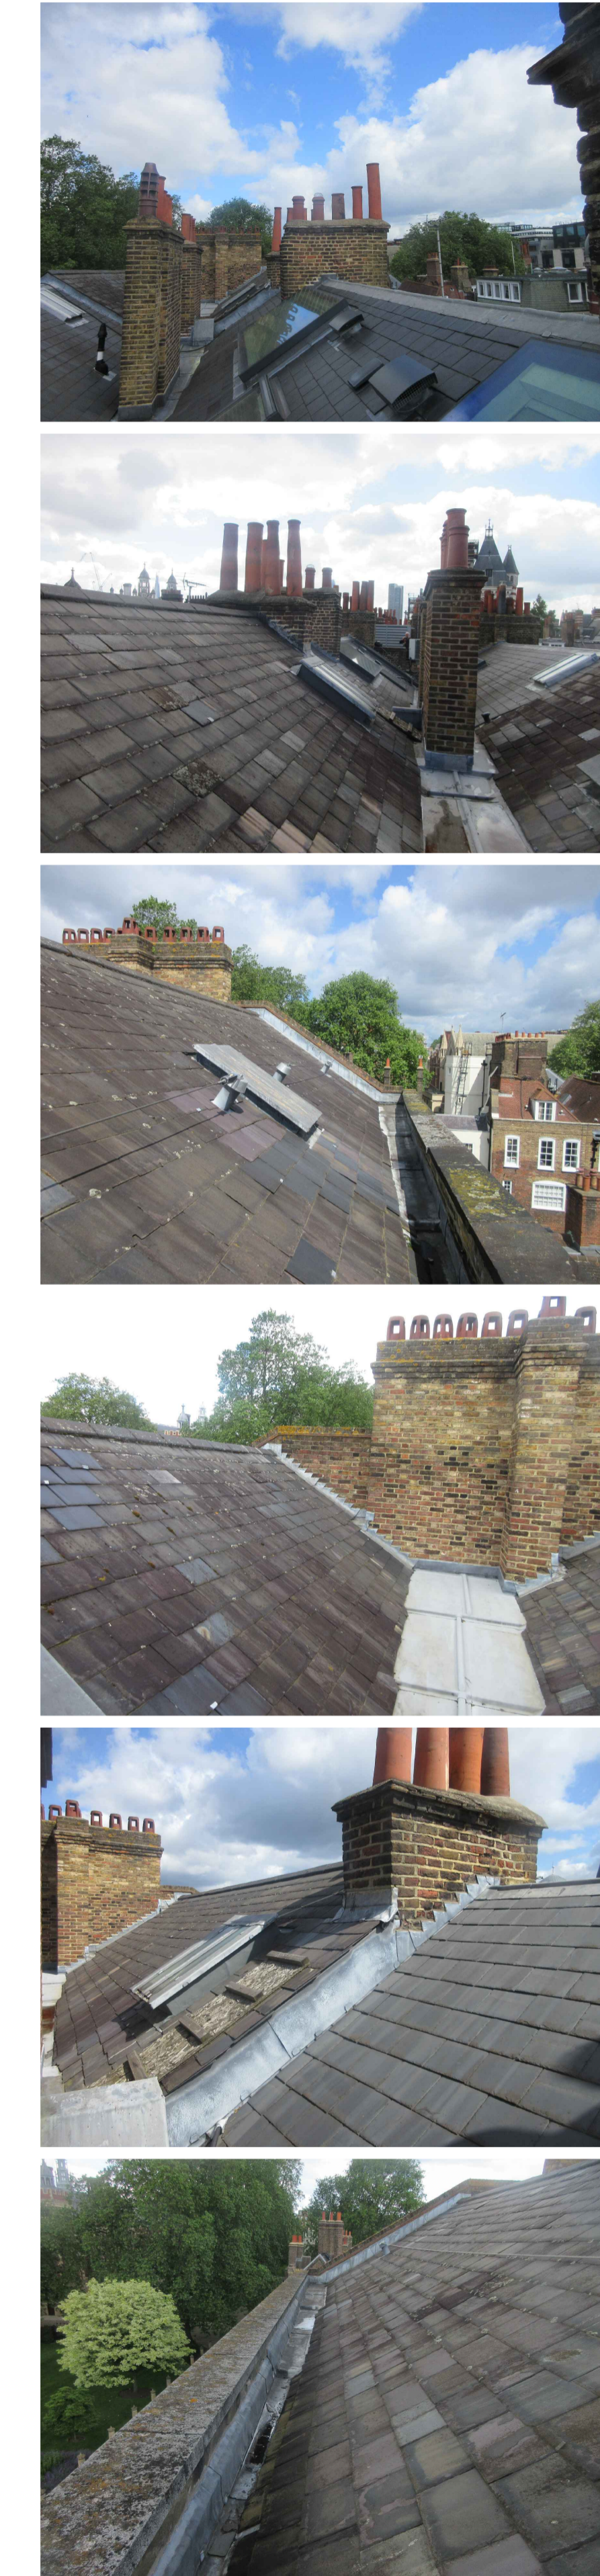

Drawn JW	Rev 04/20	Notes For List B / Faculty and Tender	
Job No 0400	Job LINCOLN'S INN - NEW SQUARE	Title W1 Roof Plan AS EXISTING	
Proj No 151	This document is copyright and the property of Chartery Conservation Architects Ltd. Any copies of this drawing, made by any method must also include a copy of this note.		©Chartery Conservation Architects Ltd
Scale 1:50 at A1			