
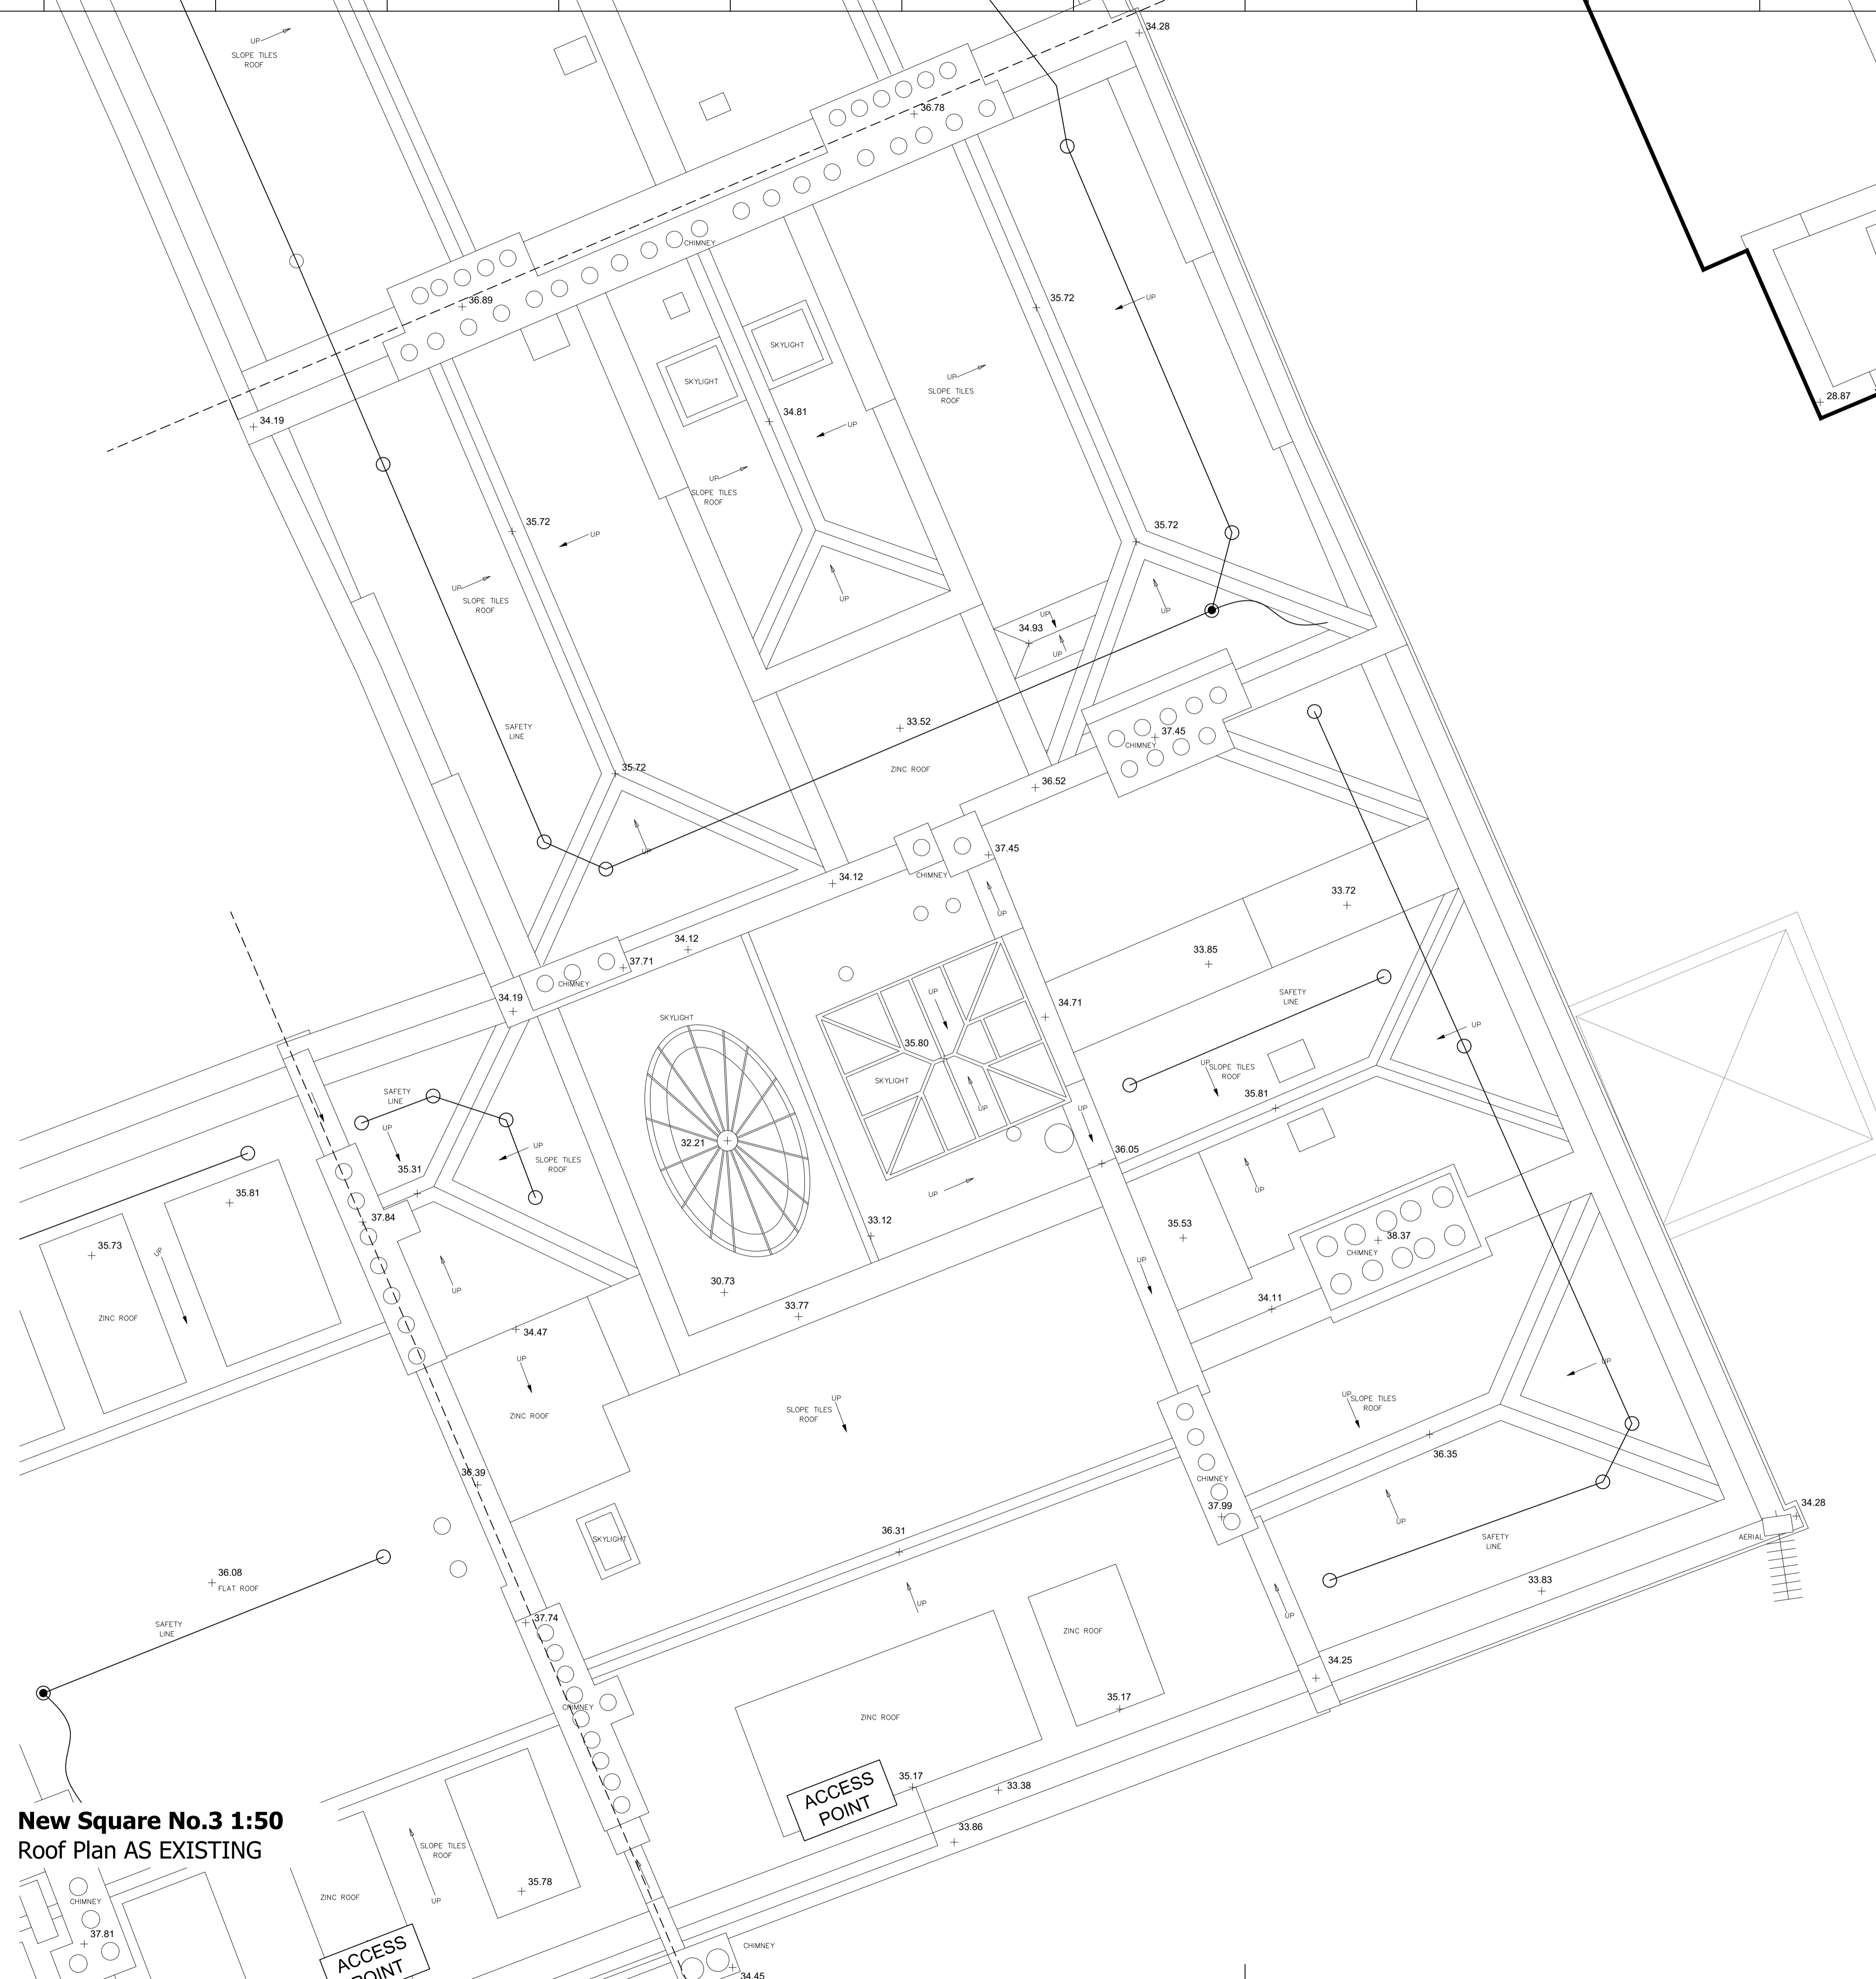



Images

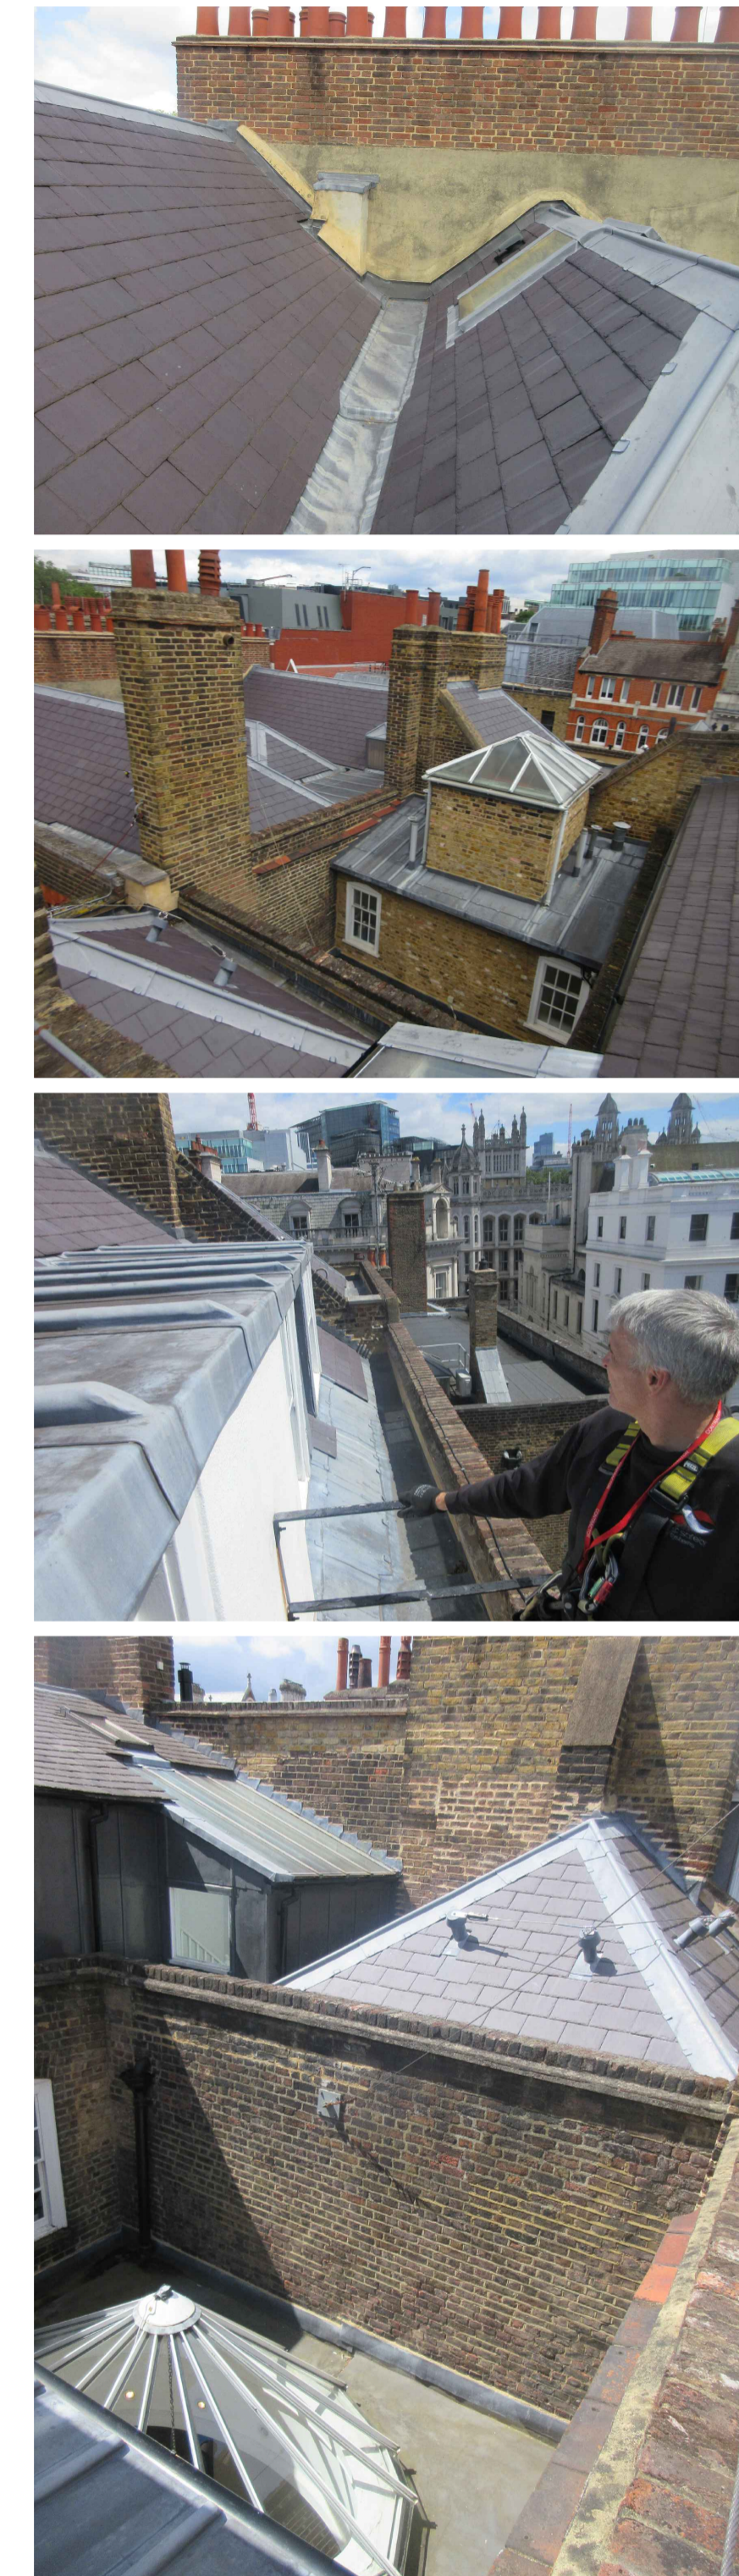


New Square No.3 1:50
Roof Plan AS EXISTING

ACCESS POINT

ACCESS POINT

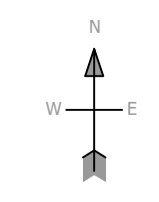

Drawn JW	Rev 04/20	Notes For List B / Faculty and Tender	
Job No 0400	Job LINCOLN'S INN - NEW SQUARE		
Draw No 153	Title N3 Roof Plan AS EXISTING		
Scale 1:50 at A1	This document is copyright and the property of Chartery Conservation Architects Ltd. Any copies of this drawing, made by any method must also include a copy of this notice. ©Chartery Conservation Architects Ltd		